


NO DEEDS RECORDED FOR ROAD


WILLIAM & MARILYN HOLLIS
S.W. 1/4 - NW 1/4
SEC. 3, T11N, R7W
.013 Ac. Regd.

NE 1/4 - NE 1/4
SEC. 4

FILED
RECORDED
BY
DATE
BY

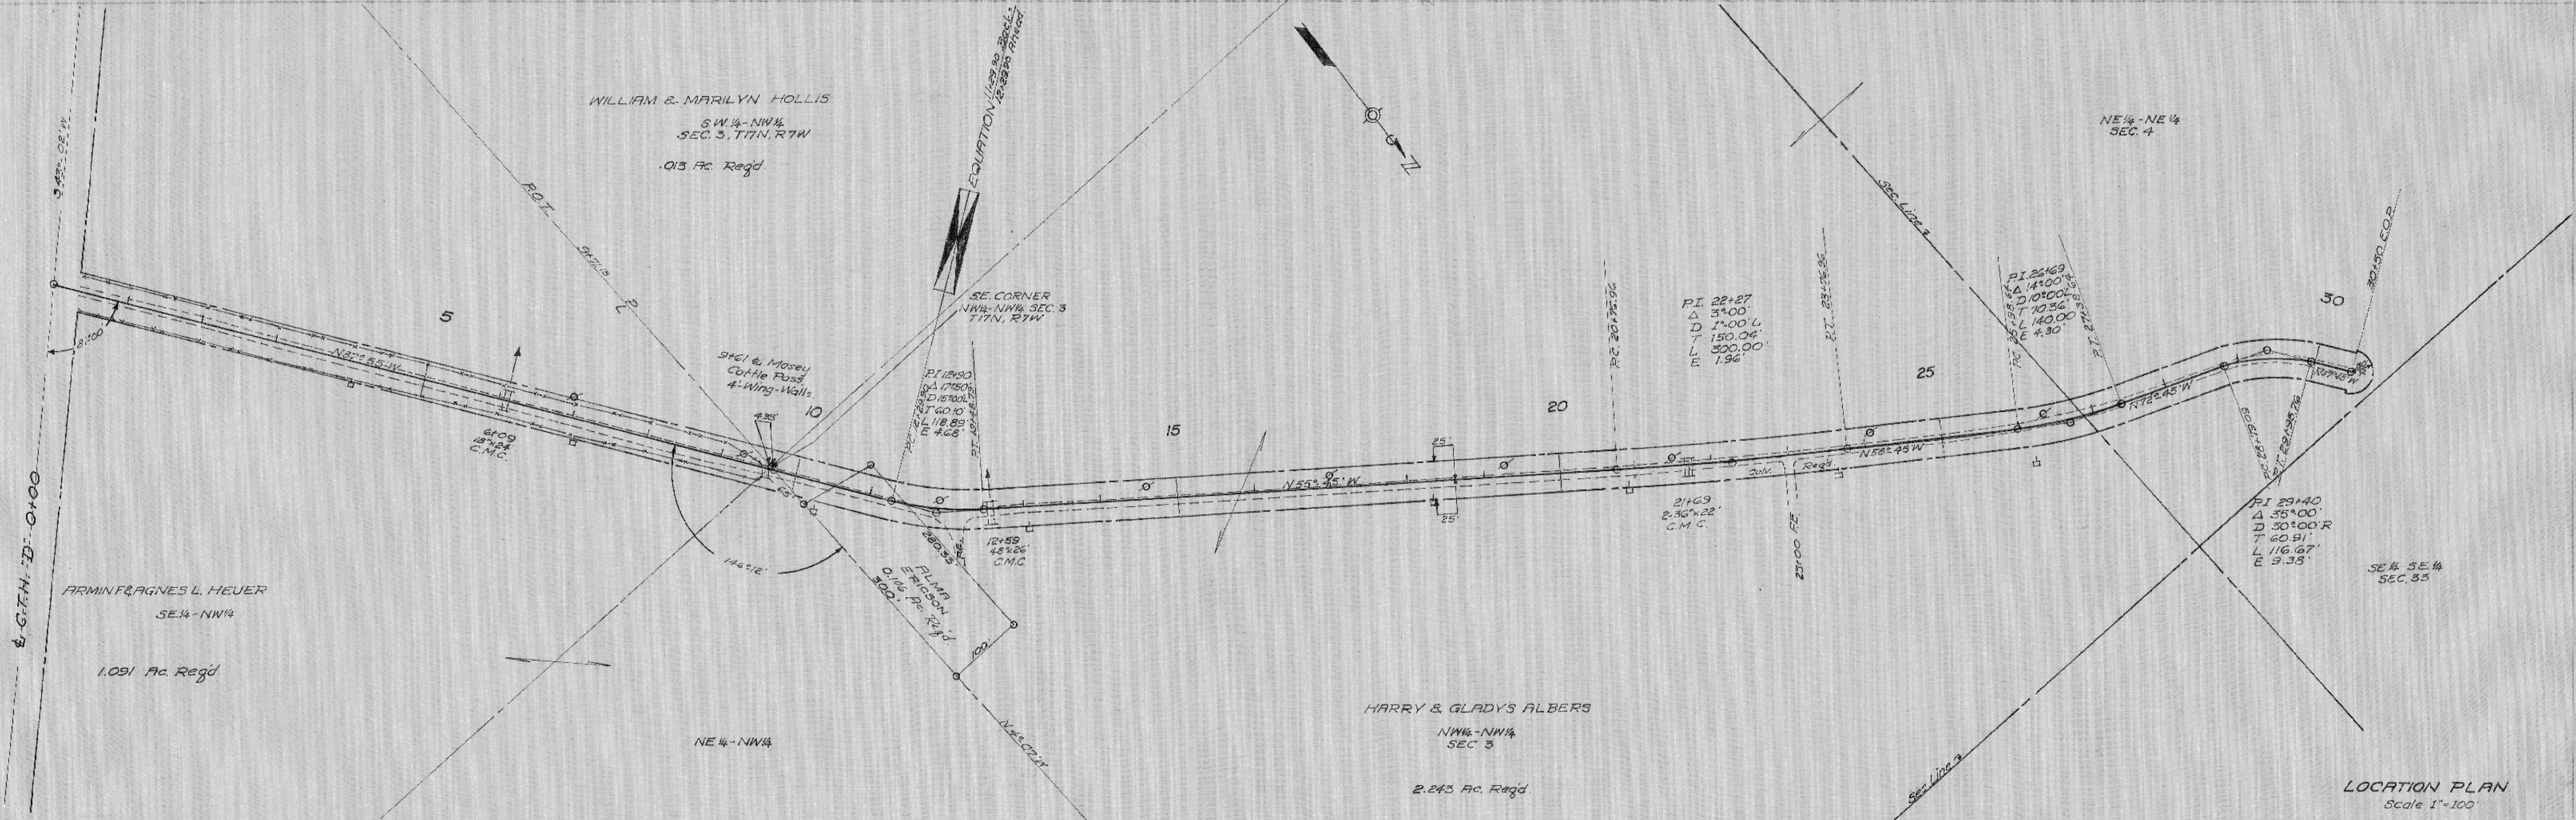

LOCATION PLAN
Scale 1"=100'

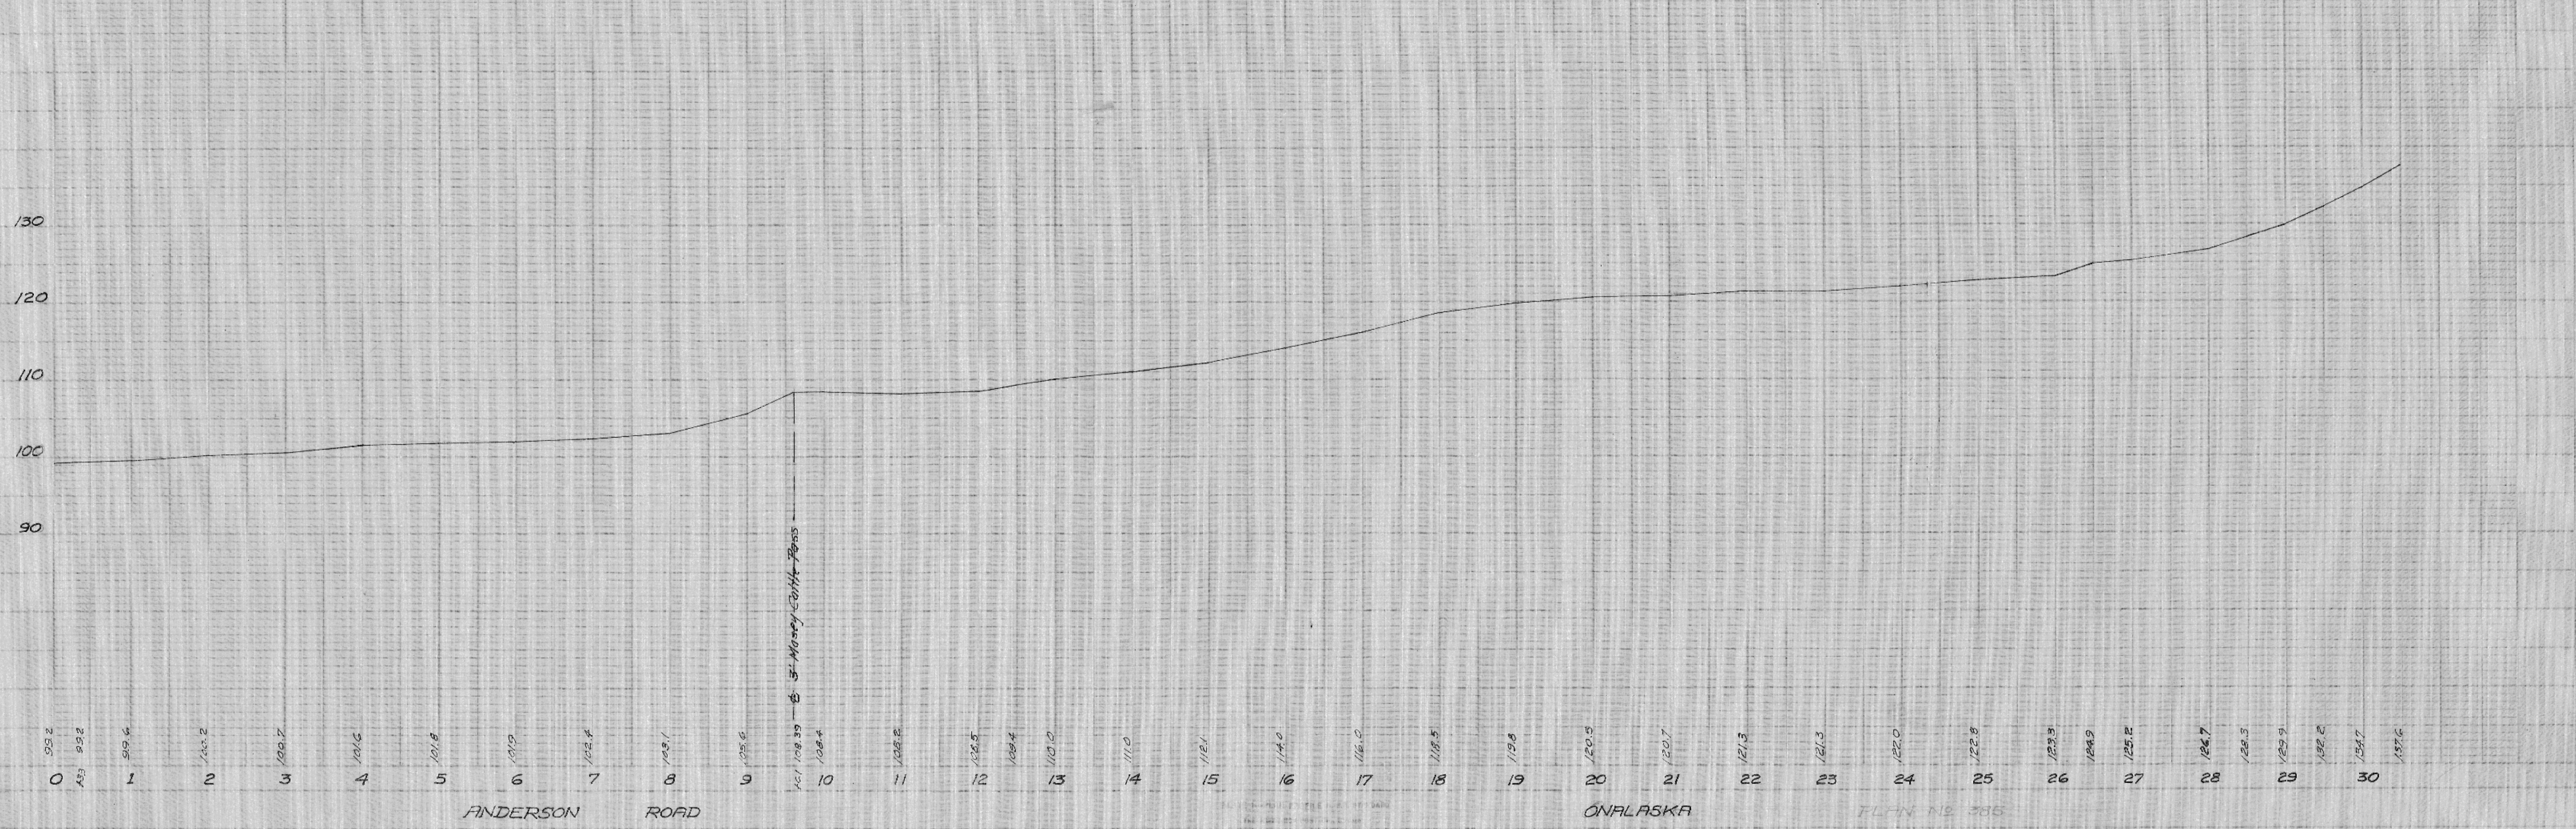

FILED
RECORDED
BY
DATE
BY