



DATE: 03/21/03
 DESIGNED: U.S.M.
 REVISIONS: REB
 SHEET NO: 149

DATE: 11/25/04
 DESIGNED: U.S.M.
 REVISIONS: REB

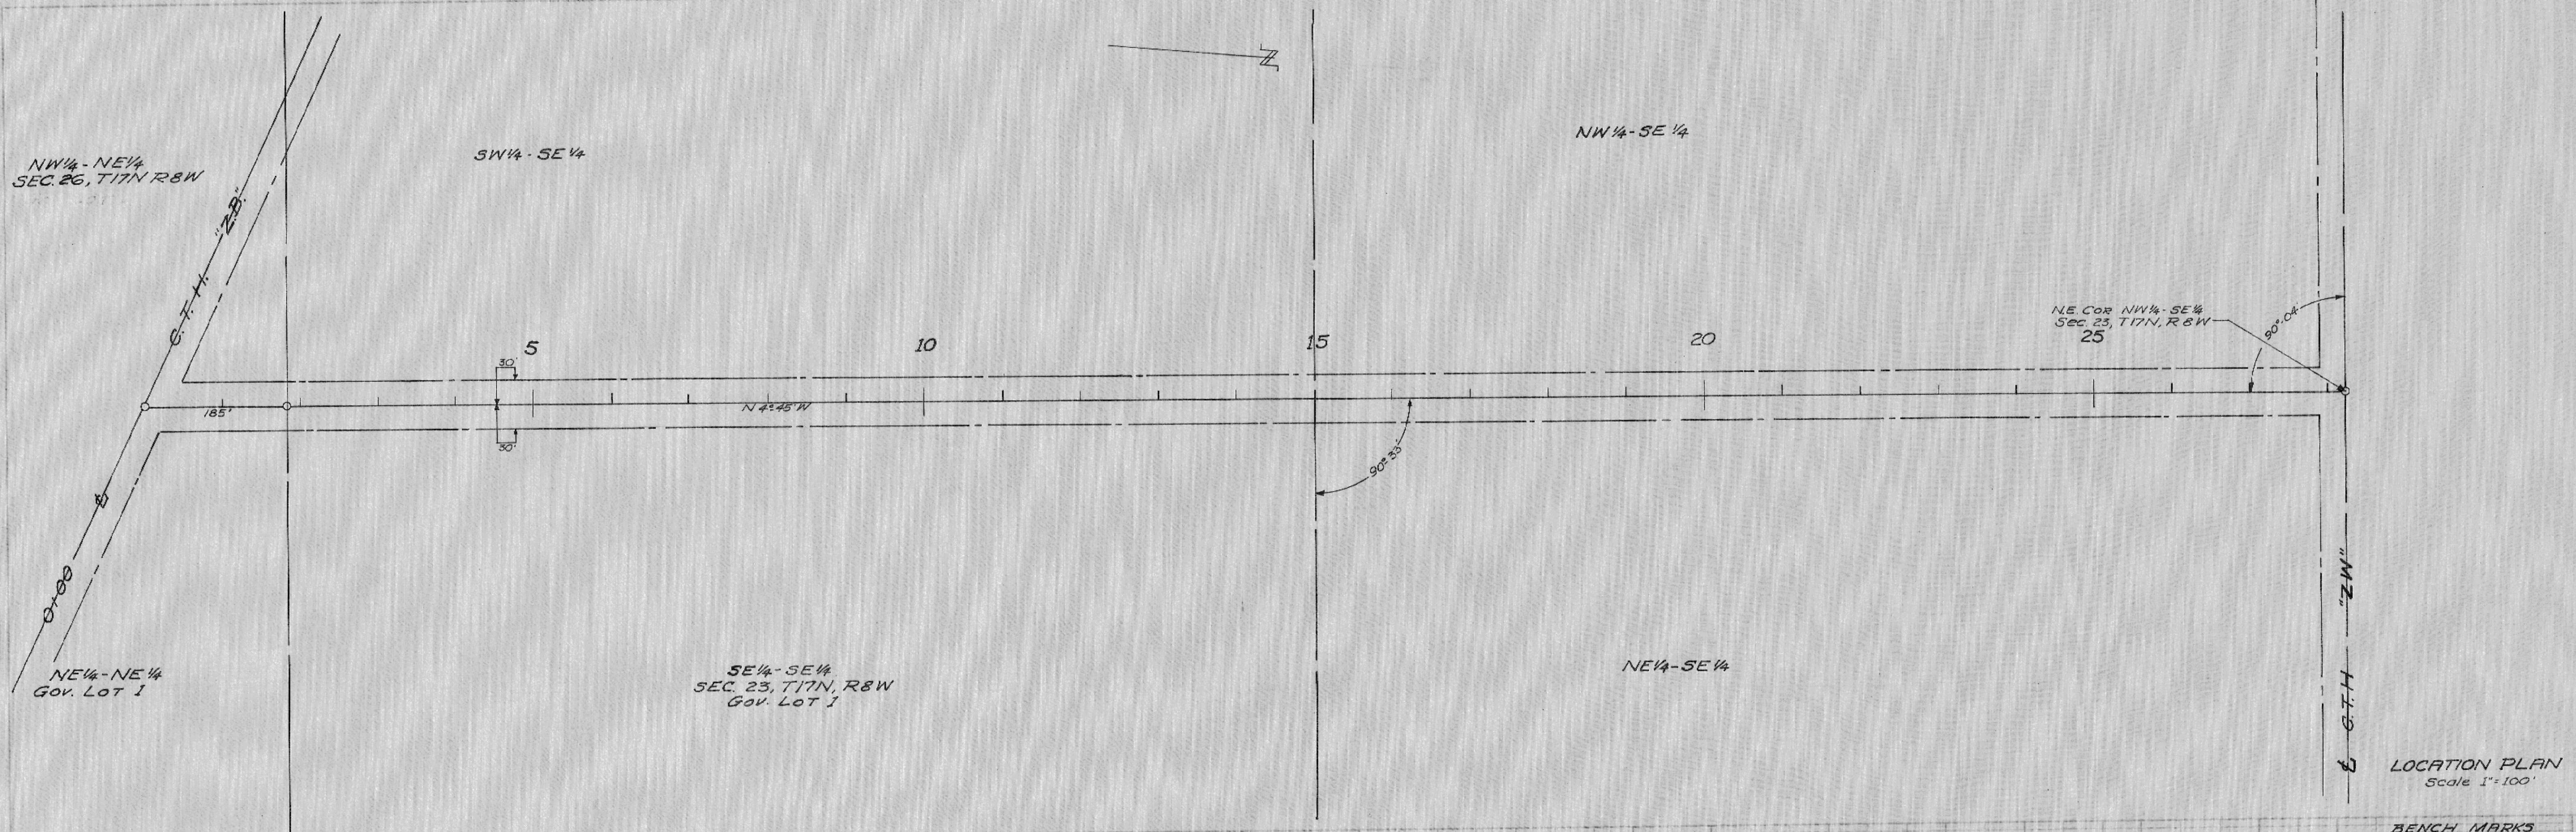

LOCATION PLAN
 Scale 1"=100'

BENCH MARKS
 Top 3" Iron Pipe, SE Cor. Intersection El. 100.90
 Spk In T.P. Sta. 28+67 El. 107.93

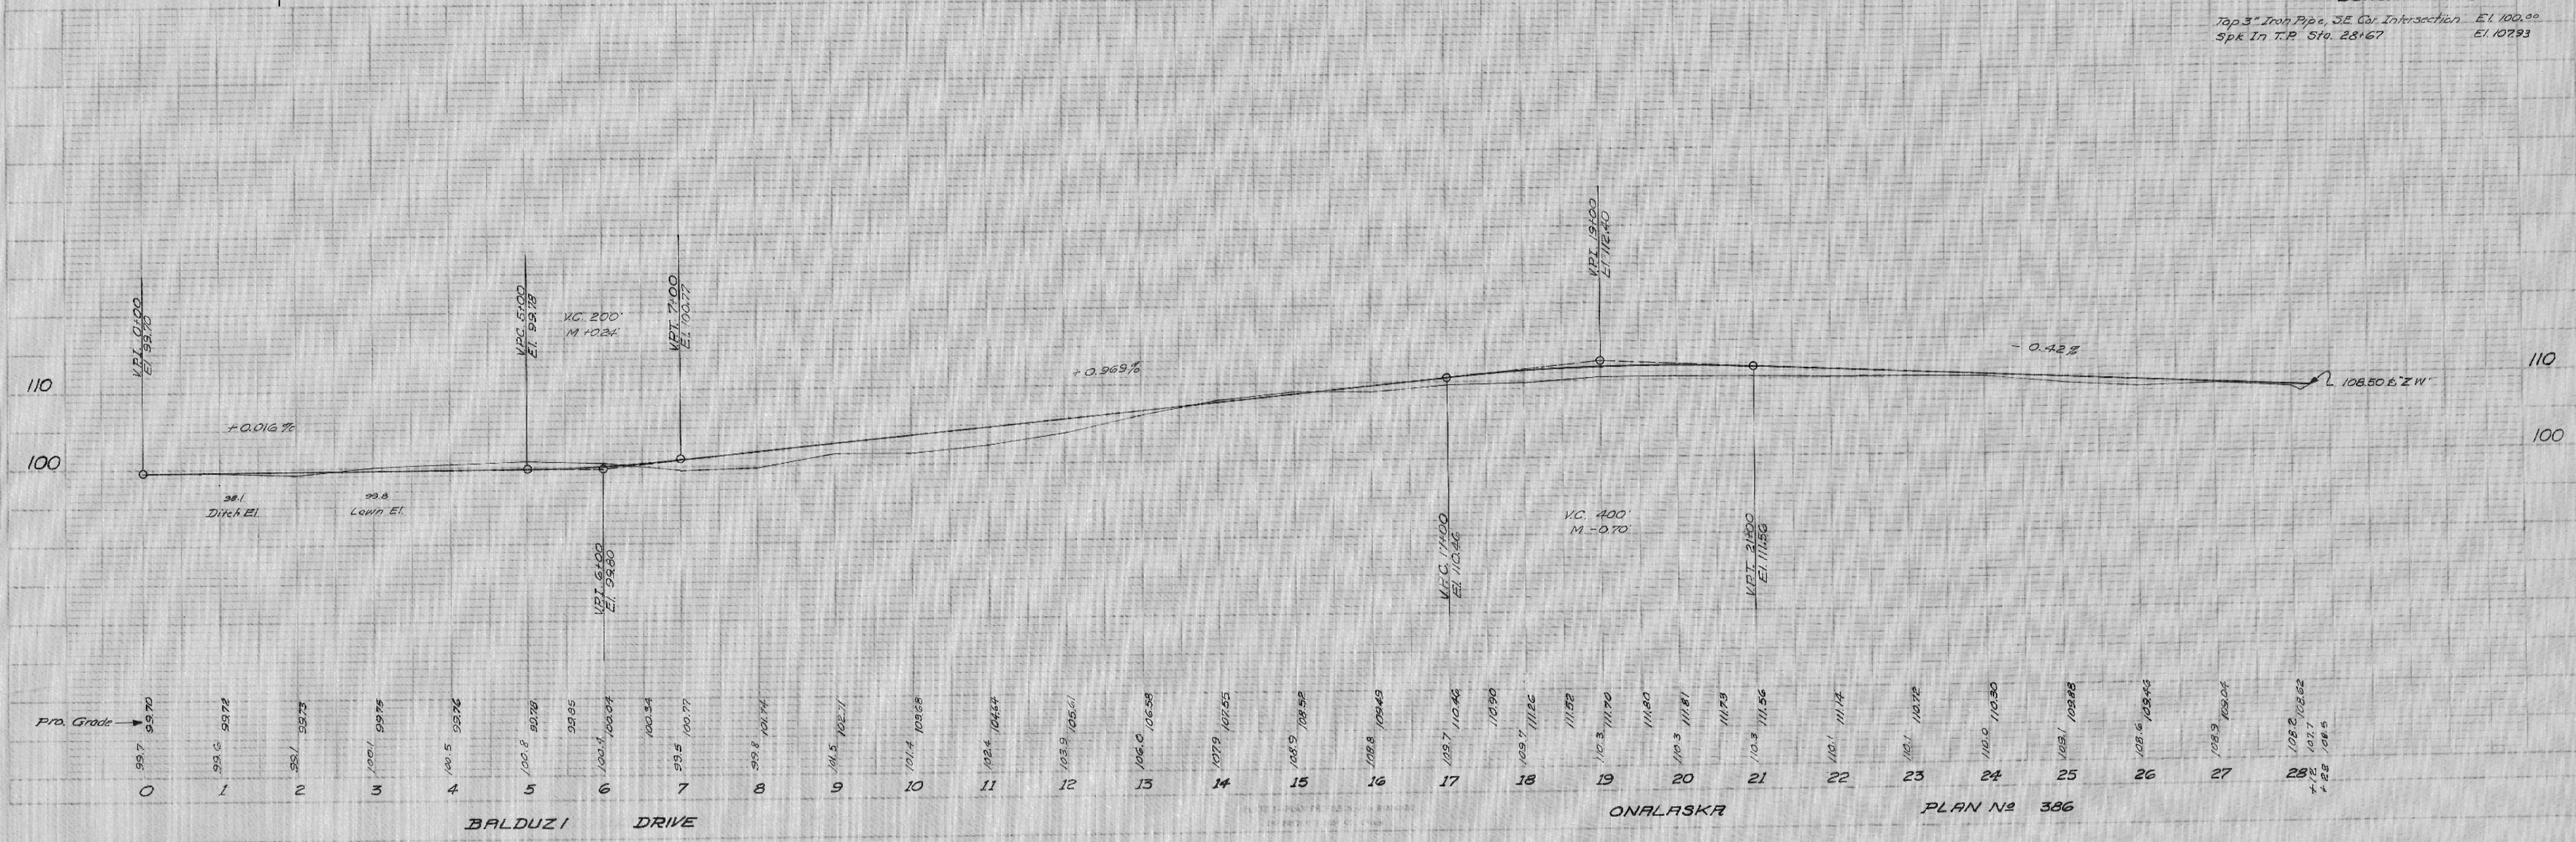

BALDUZI DRIVE

ONALASKA

PLAN No 386