
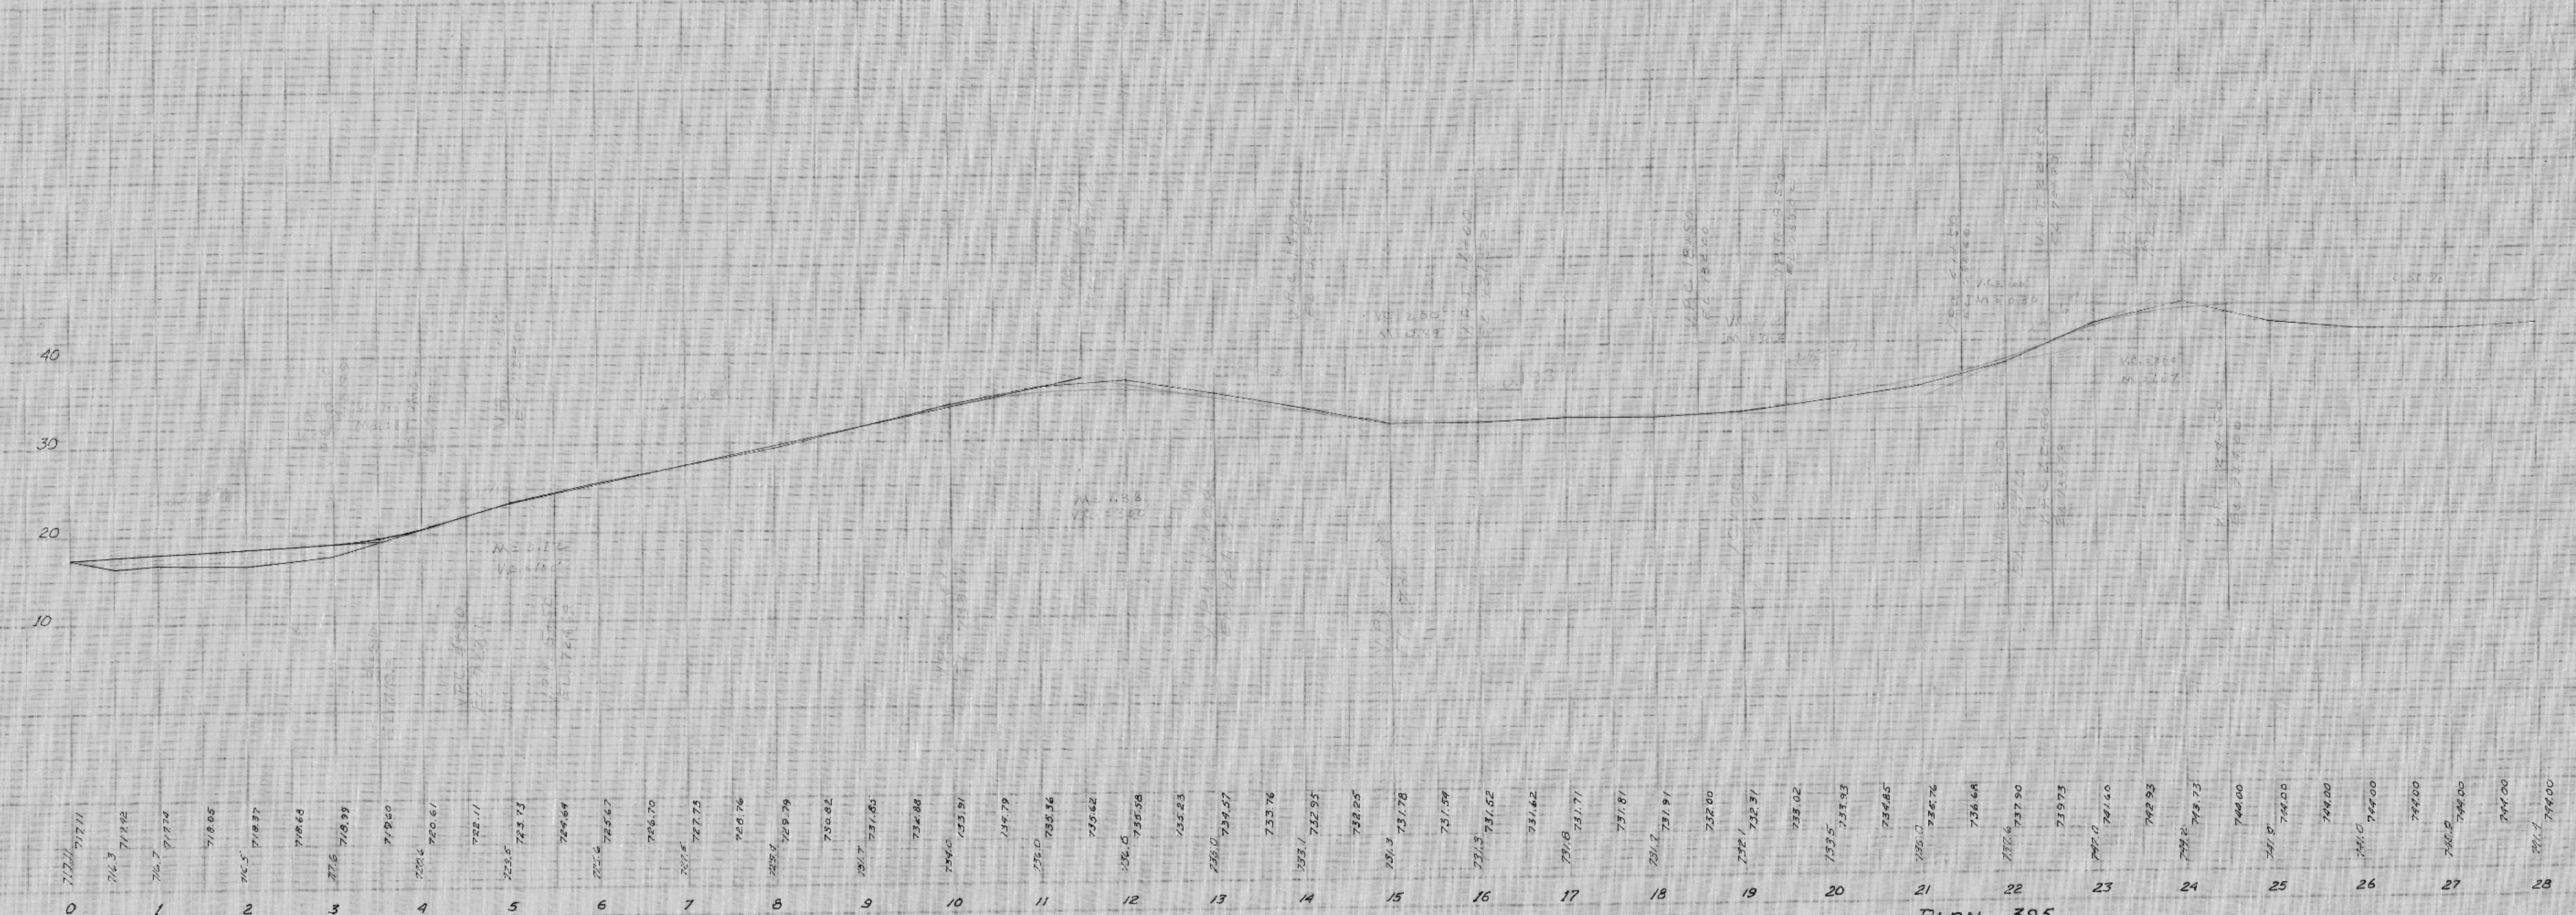


6-22-66
6-22-66
R.C.B.
D.H.S.
H.G.N.

PROFILE
1" = 10'
1" = 100'

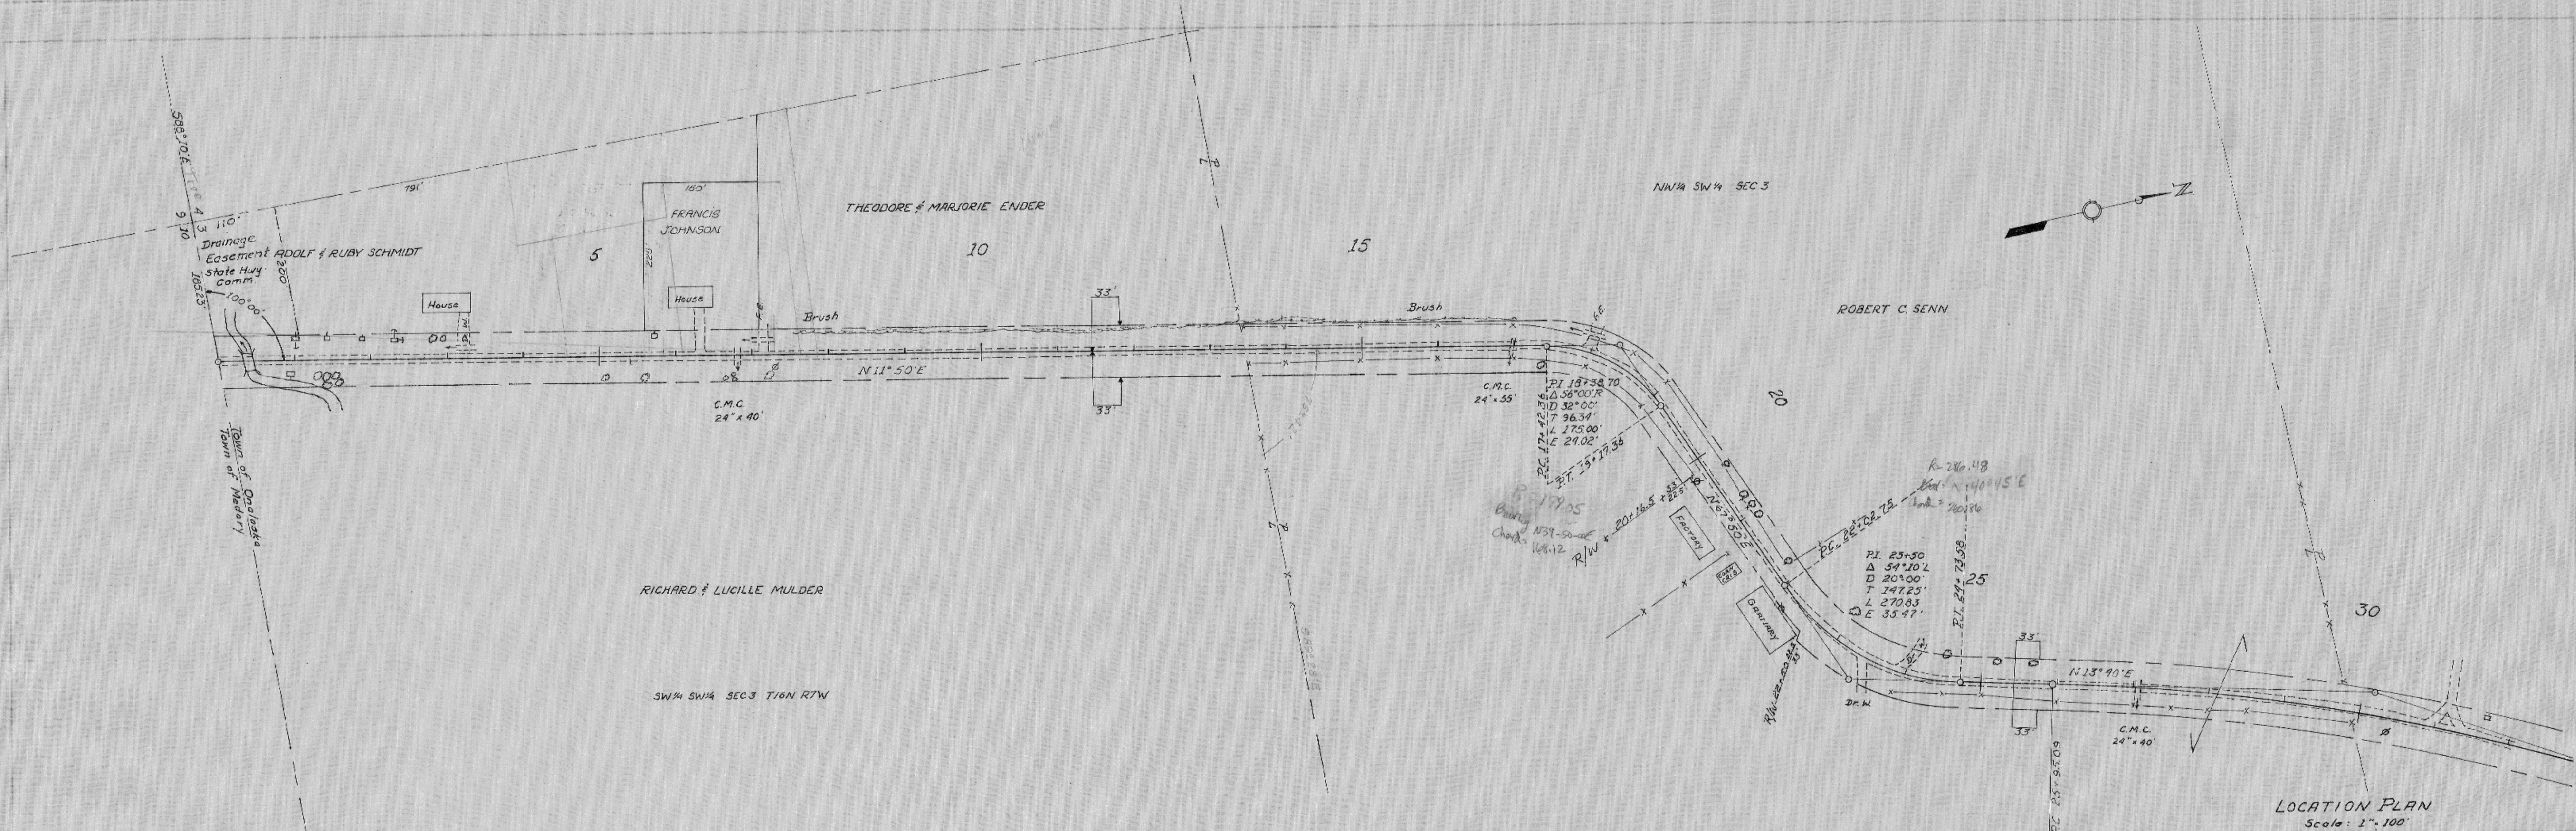

GREEN COULEE ROAD


ONALASKA

SHEET 1 OF 3


PLAN 395

6-25-66
 R.F.B. D.M.C. H.G.M.
 6-25-66
 R.F.B. D.M.C. H.G.M.
 6-25-66

PROFILE
 SUBMITTER
 DATE
 PROJECT
 SHEET NO.
 TOTAL SHEETS

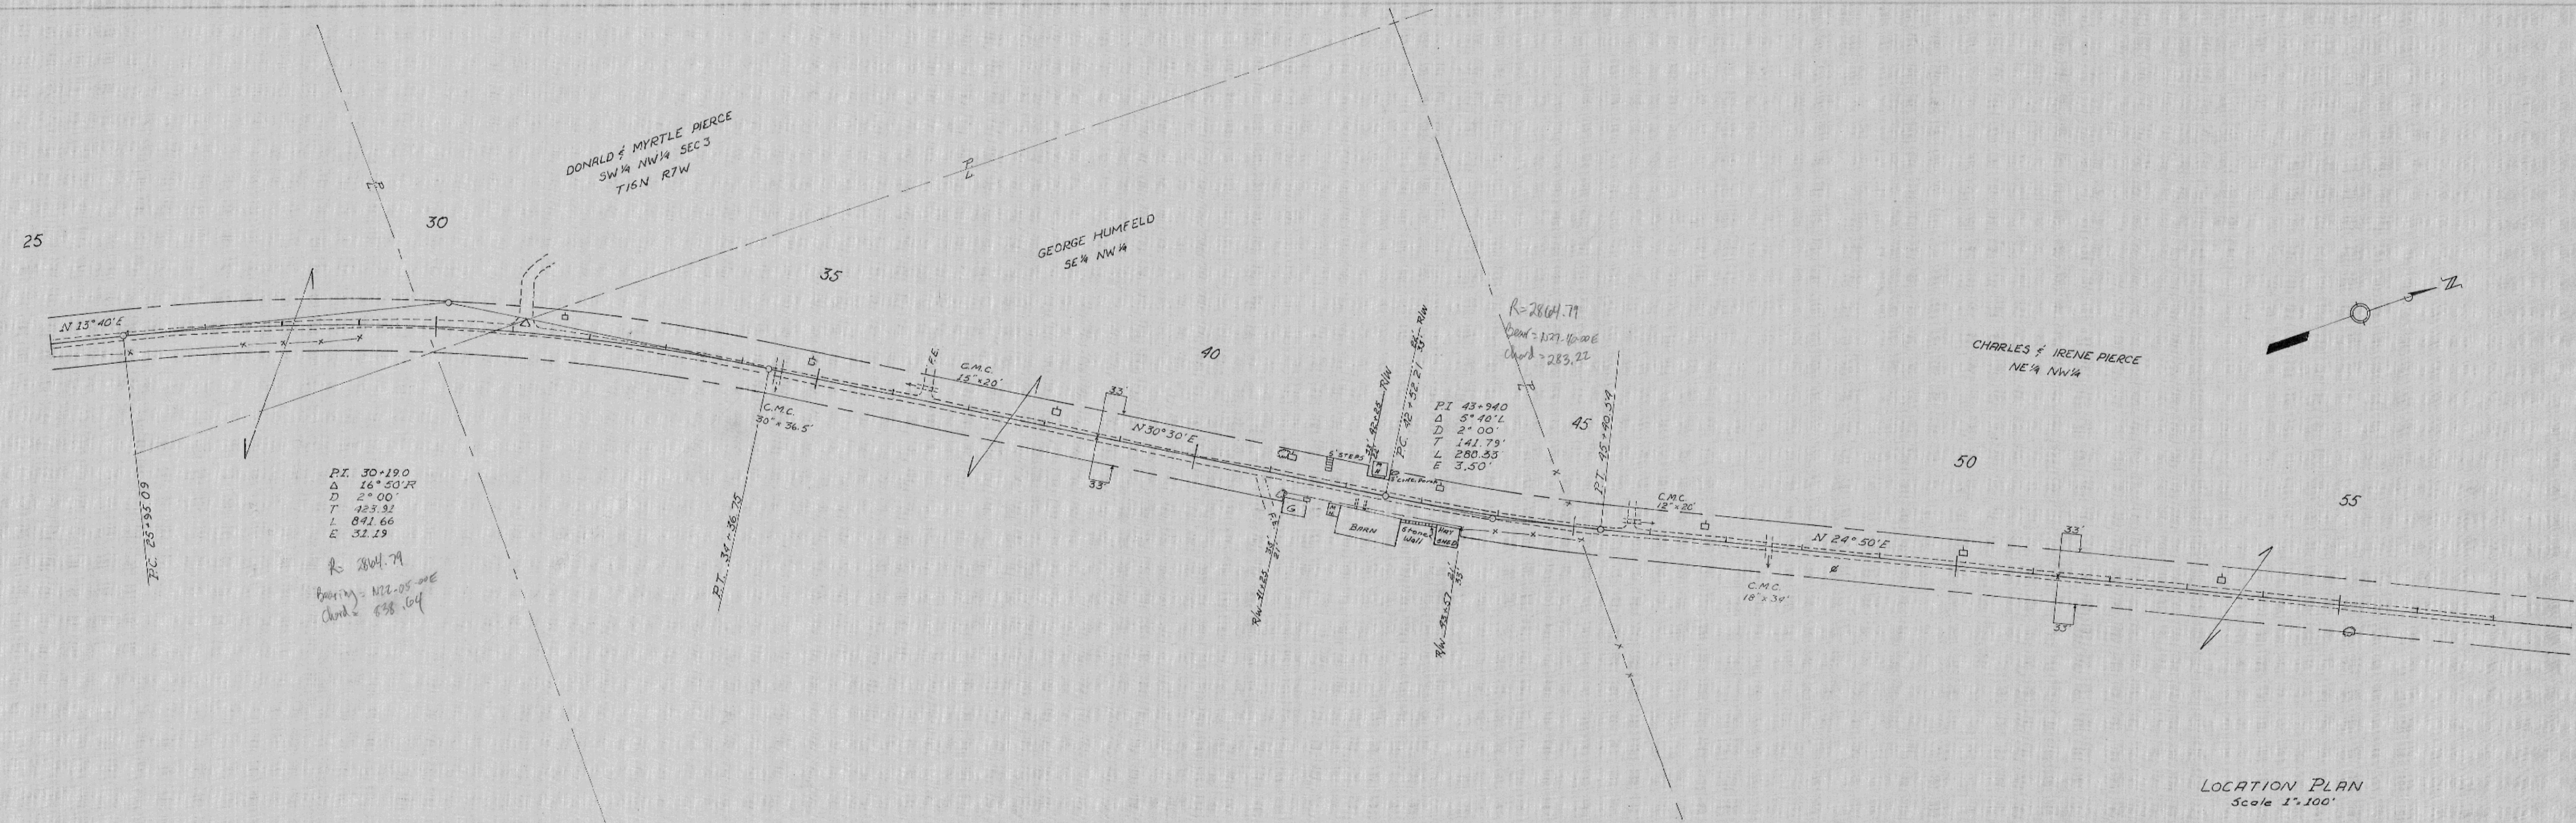

LOCATION PLAN
Scale 1"=100'

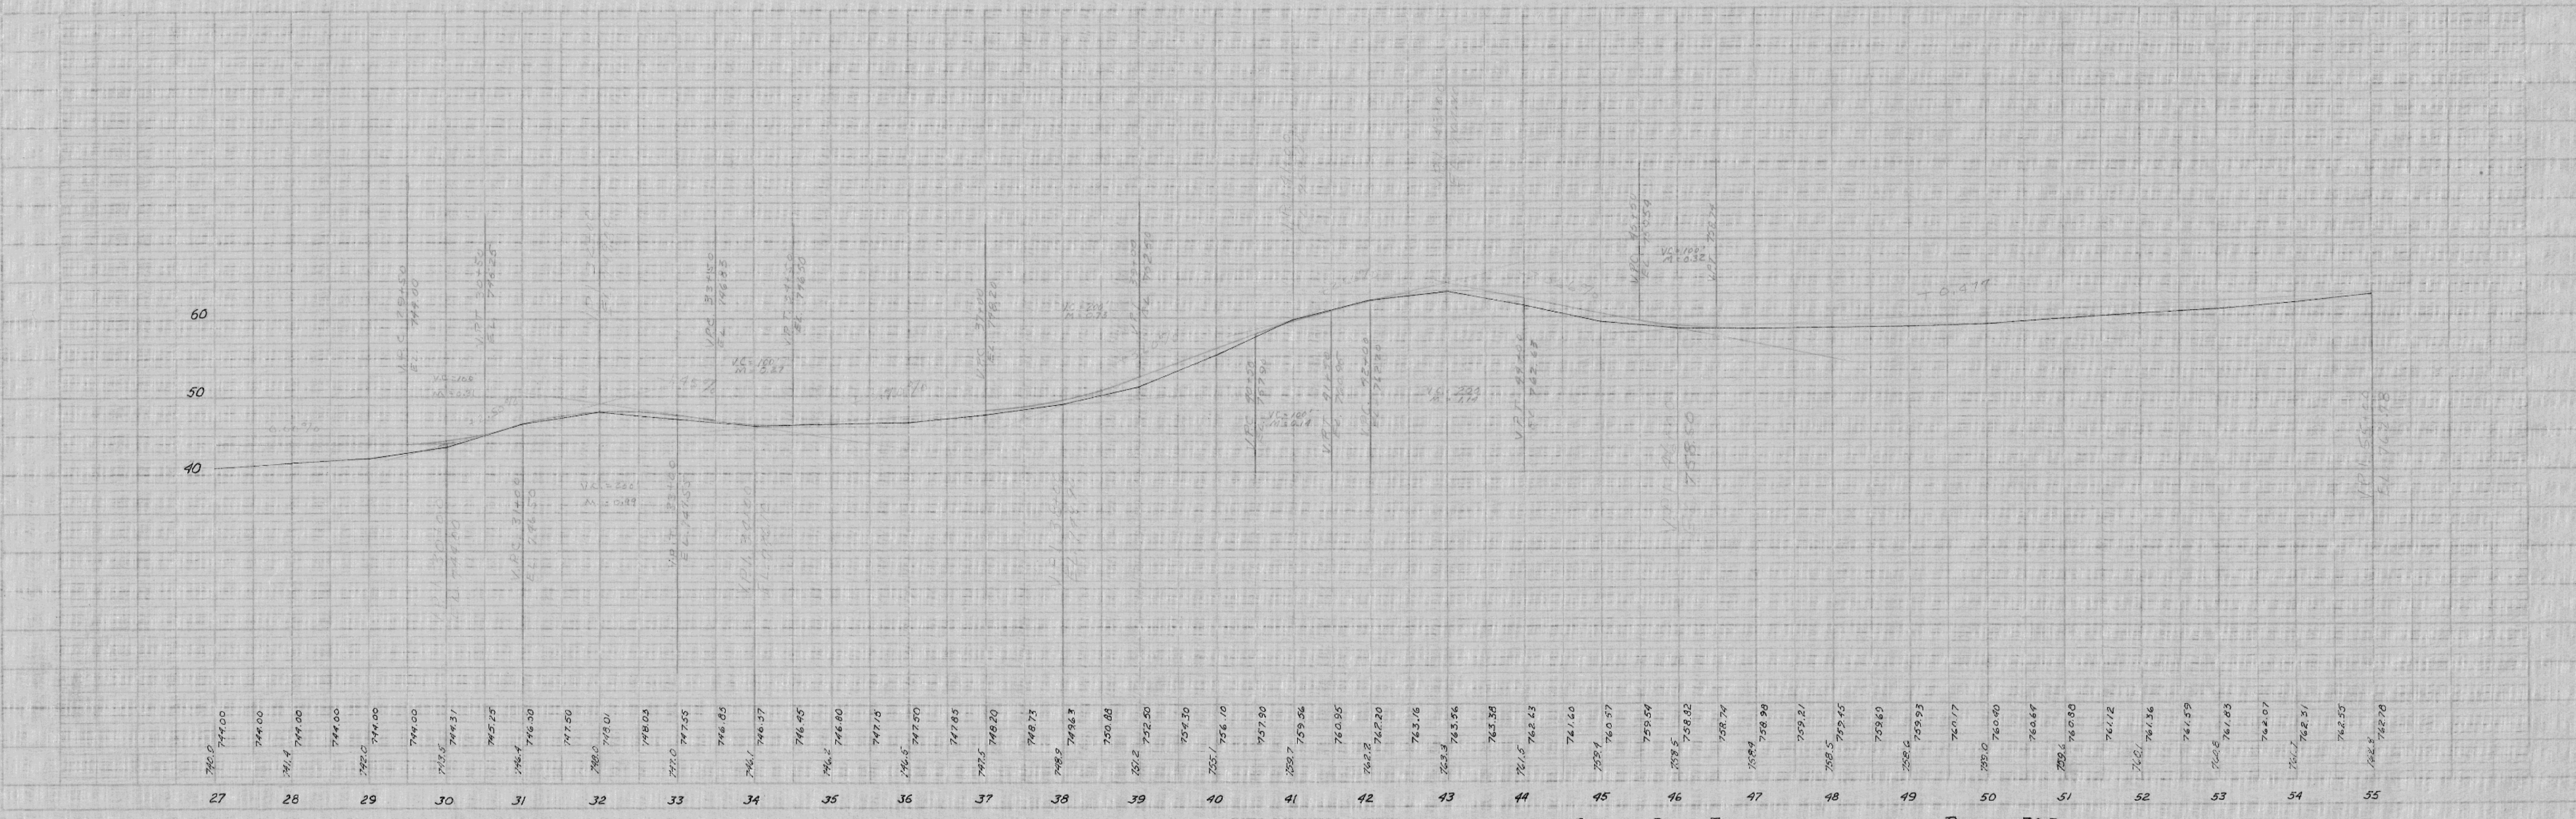

GREEN COULEE ROAD

ONALASKA

SHEET 2 OF 3

PLAN 395

6-28-24
 6-28-24
 R.B.B. H.B.
 D.H.S. H.B.


100' = 1" (VERTICAL)
 1" = 100' (HORIZONTAL)
 1" = 100' (SCALE)
 1" = 100' (SCALE)

CHARLES & IRENE PIERCE
 NE 1/4 - NW 1/4 SEC. 3
 T16N R7W


CHARLES & DON PIERCE
 SE 1/4 - SW 1/4 SEC. 34
 T17N R7W

MARY KRUEGER
 SW 1/4 - SE 1/4
 SEC. 34

NW 1/4 - SE 1/4
 SEC. 34

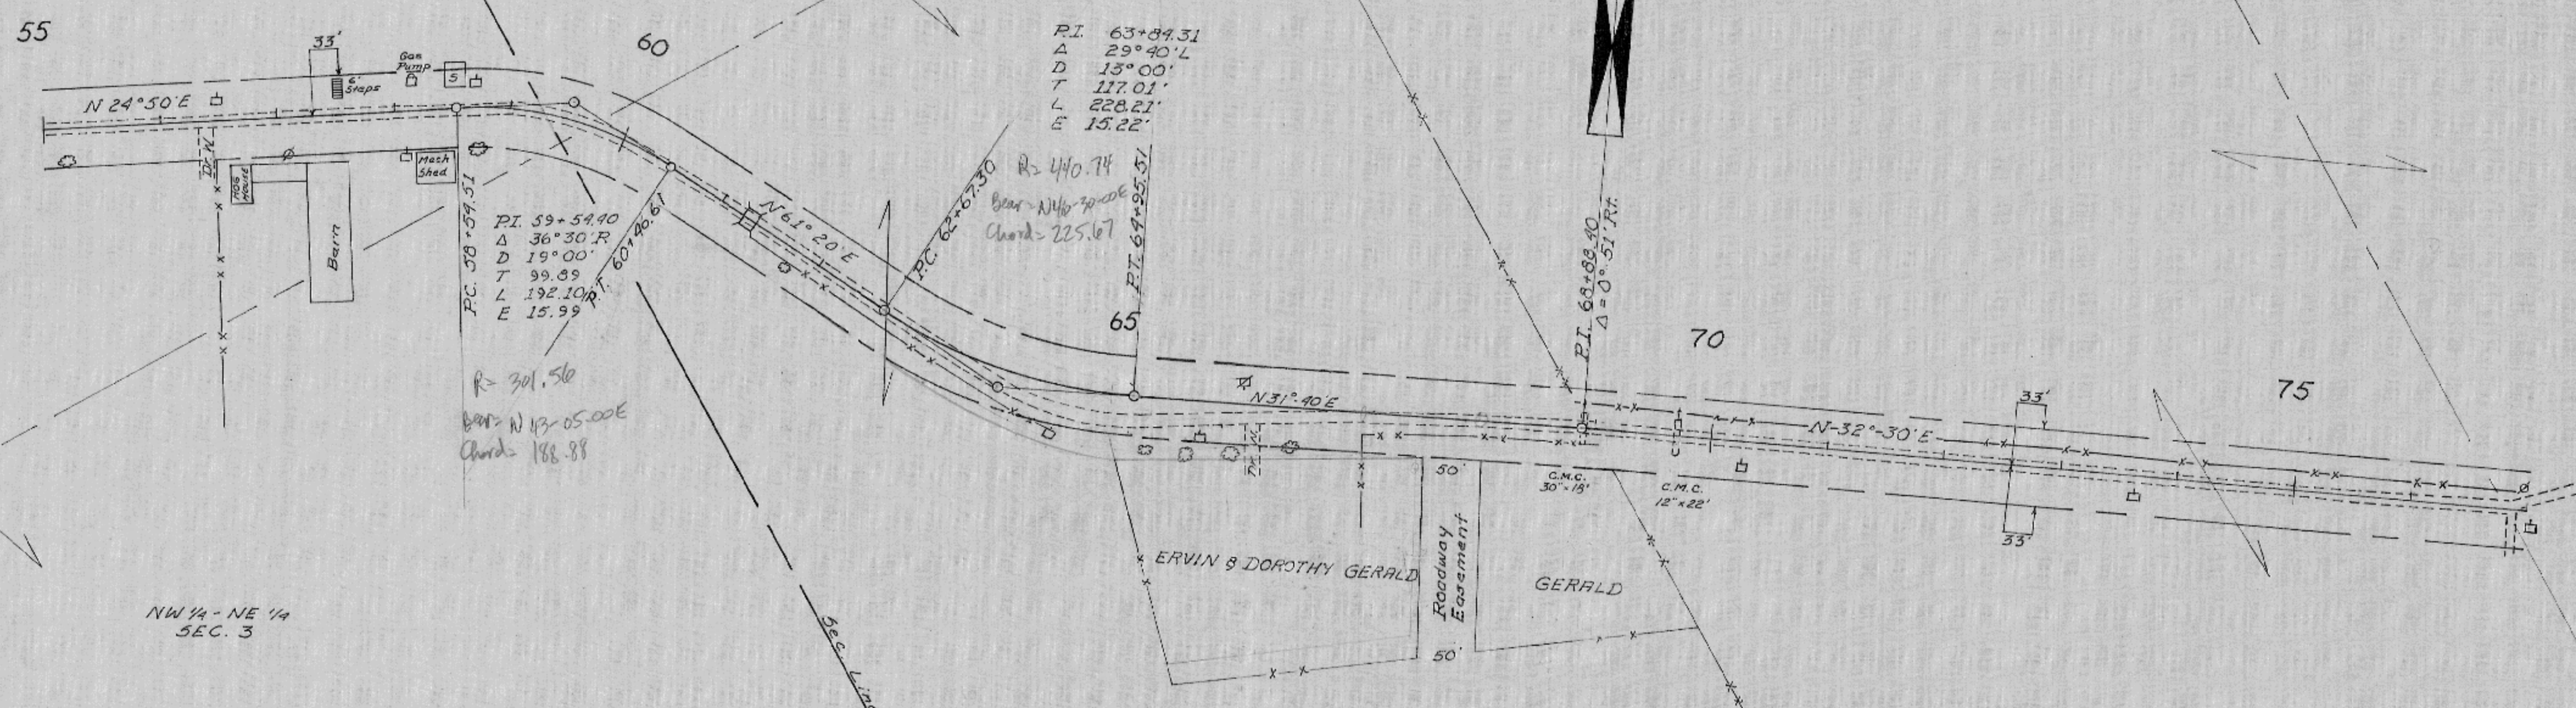

LOCATION PLAN
 Scale: 1"=100'

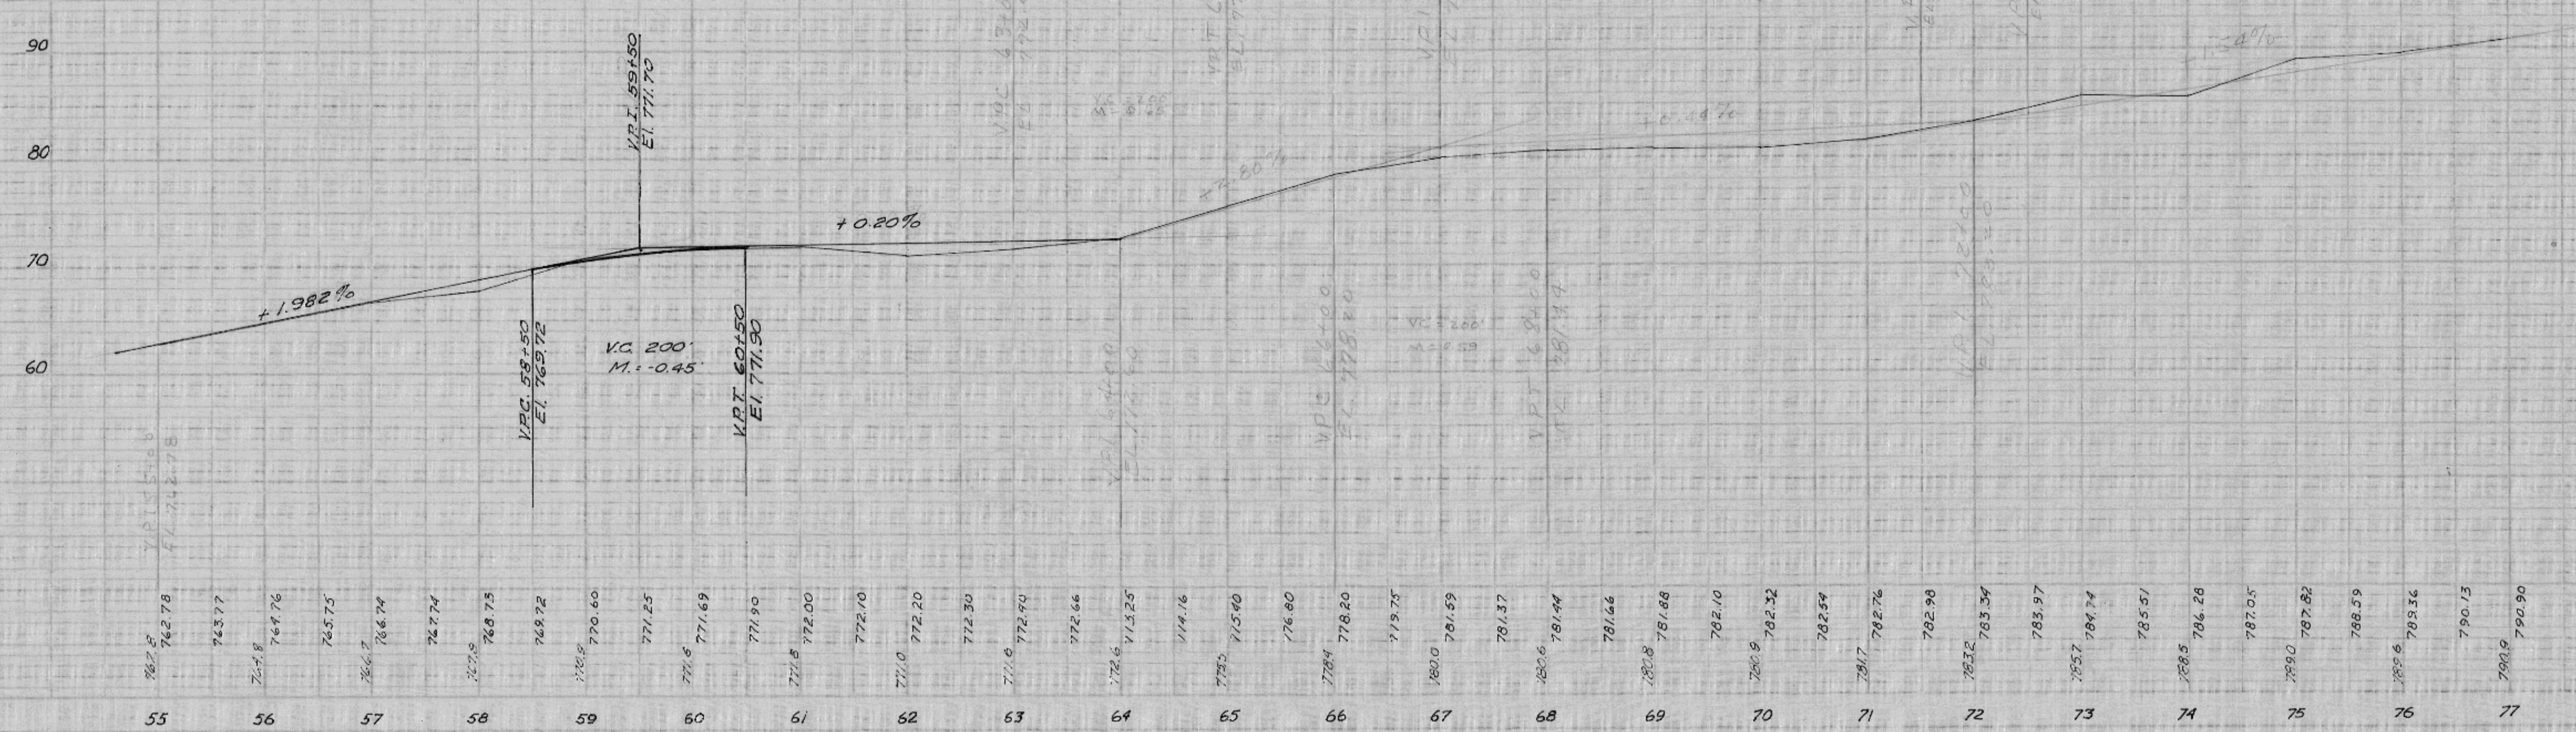

GREEN COULEE ROAD



ONALASKA

SHEET 3 OF 3

PLAN 395

PLAN
 SURVEYED BY: R. E. B.
 NOTE BOOK NO.: 100
 ALIGNED CHECKED BY: R. E. B.
 RT. OF WAY CHECKED BY: R. E. B.
 DATE: 5/1/44
 SCALE: 1" = 100'
 SHEET: 1 OF 3

PROFILE
 SURVEYED BY: R. E. B.
 NOTE BOOK NO.: 100
 GRADES CHECKED BY: R. E. B.
 STRUCTIONS NOTAS CHYD.
 DATE: 5/1/44

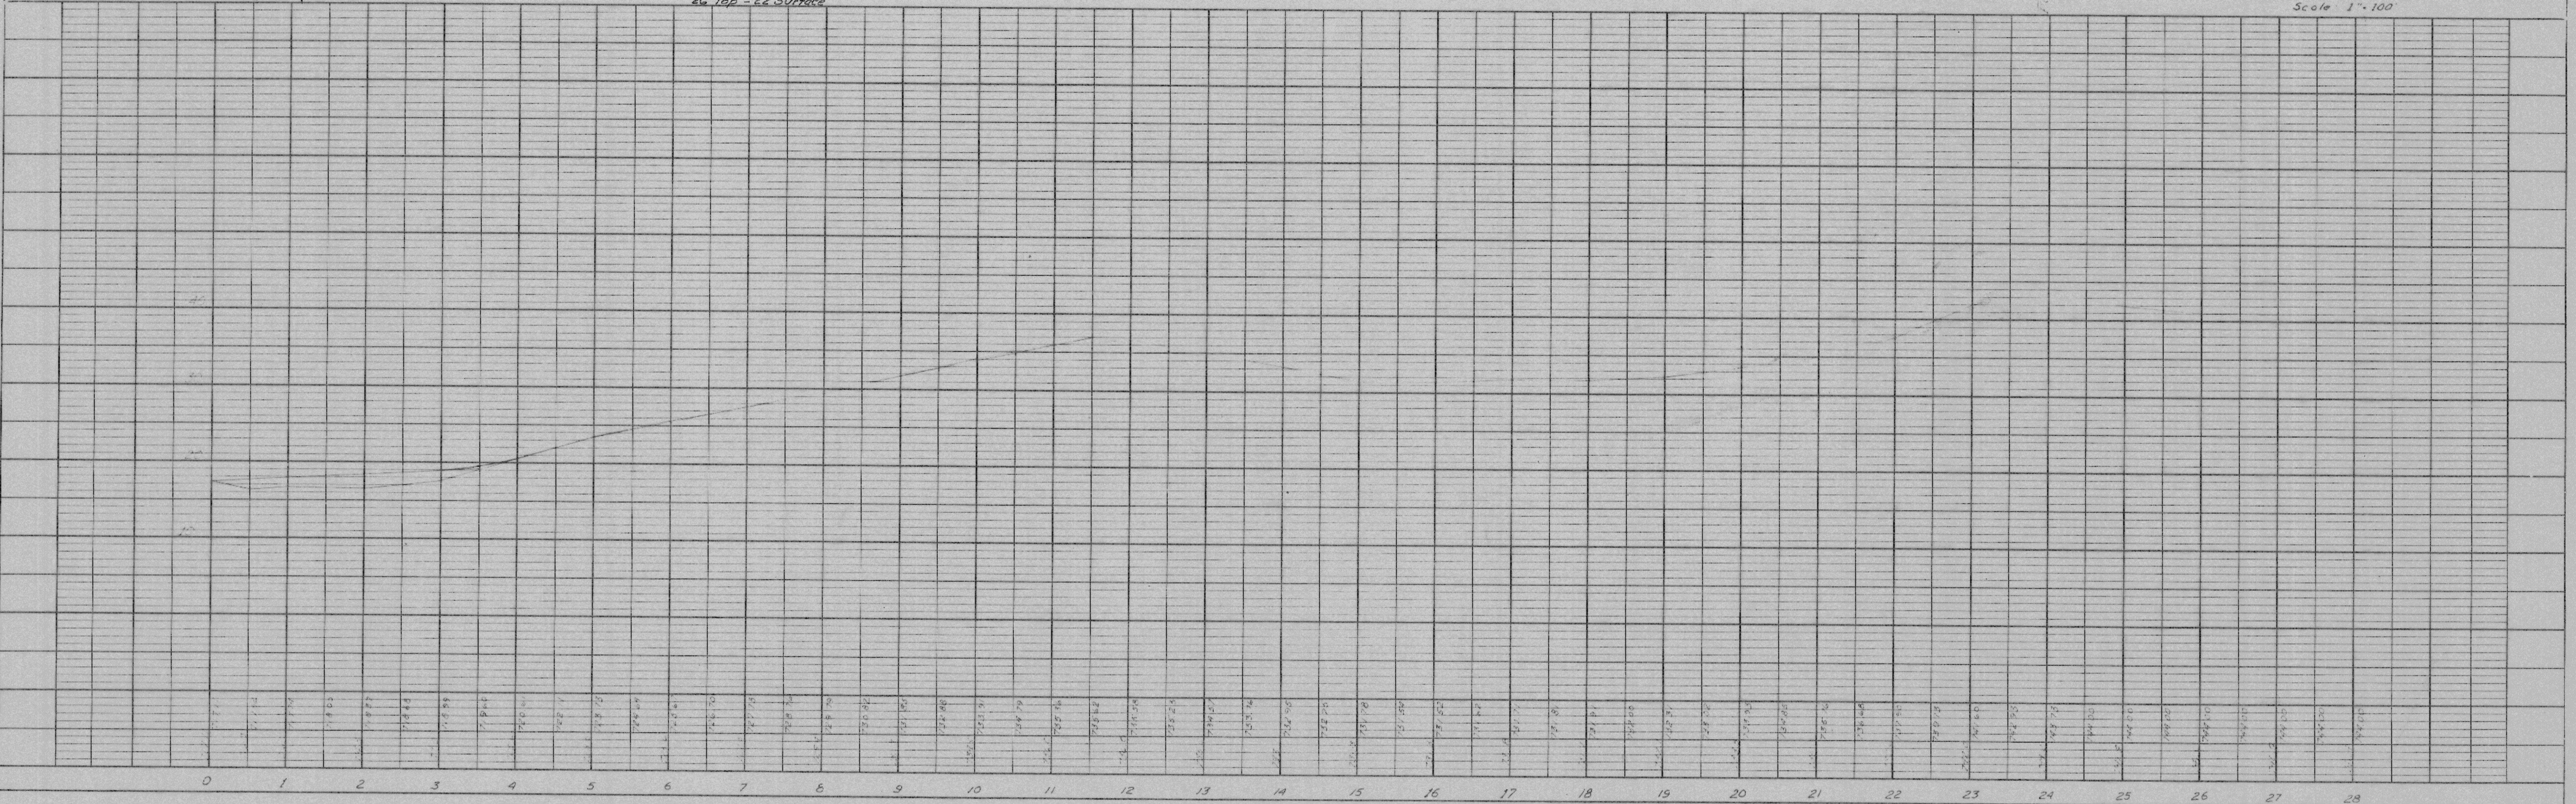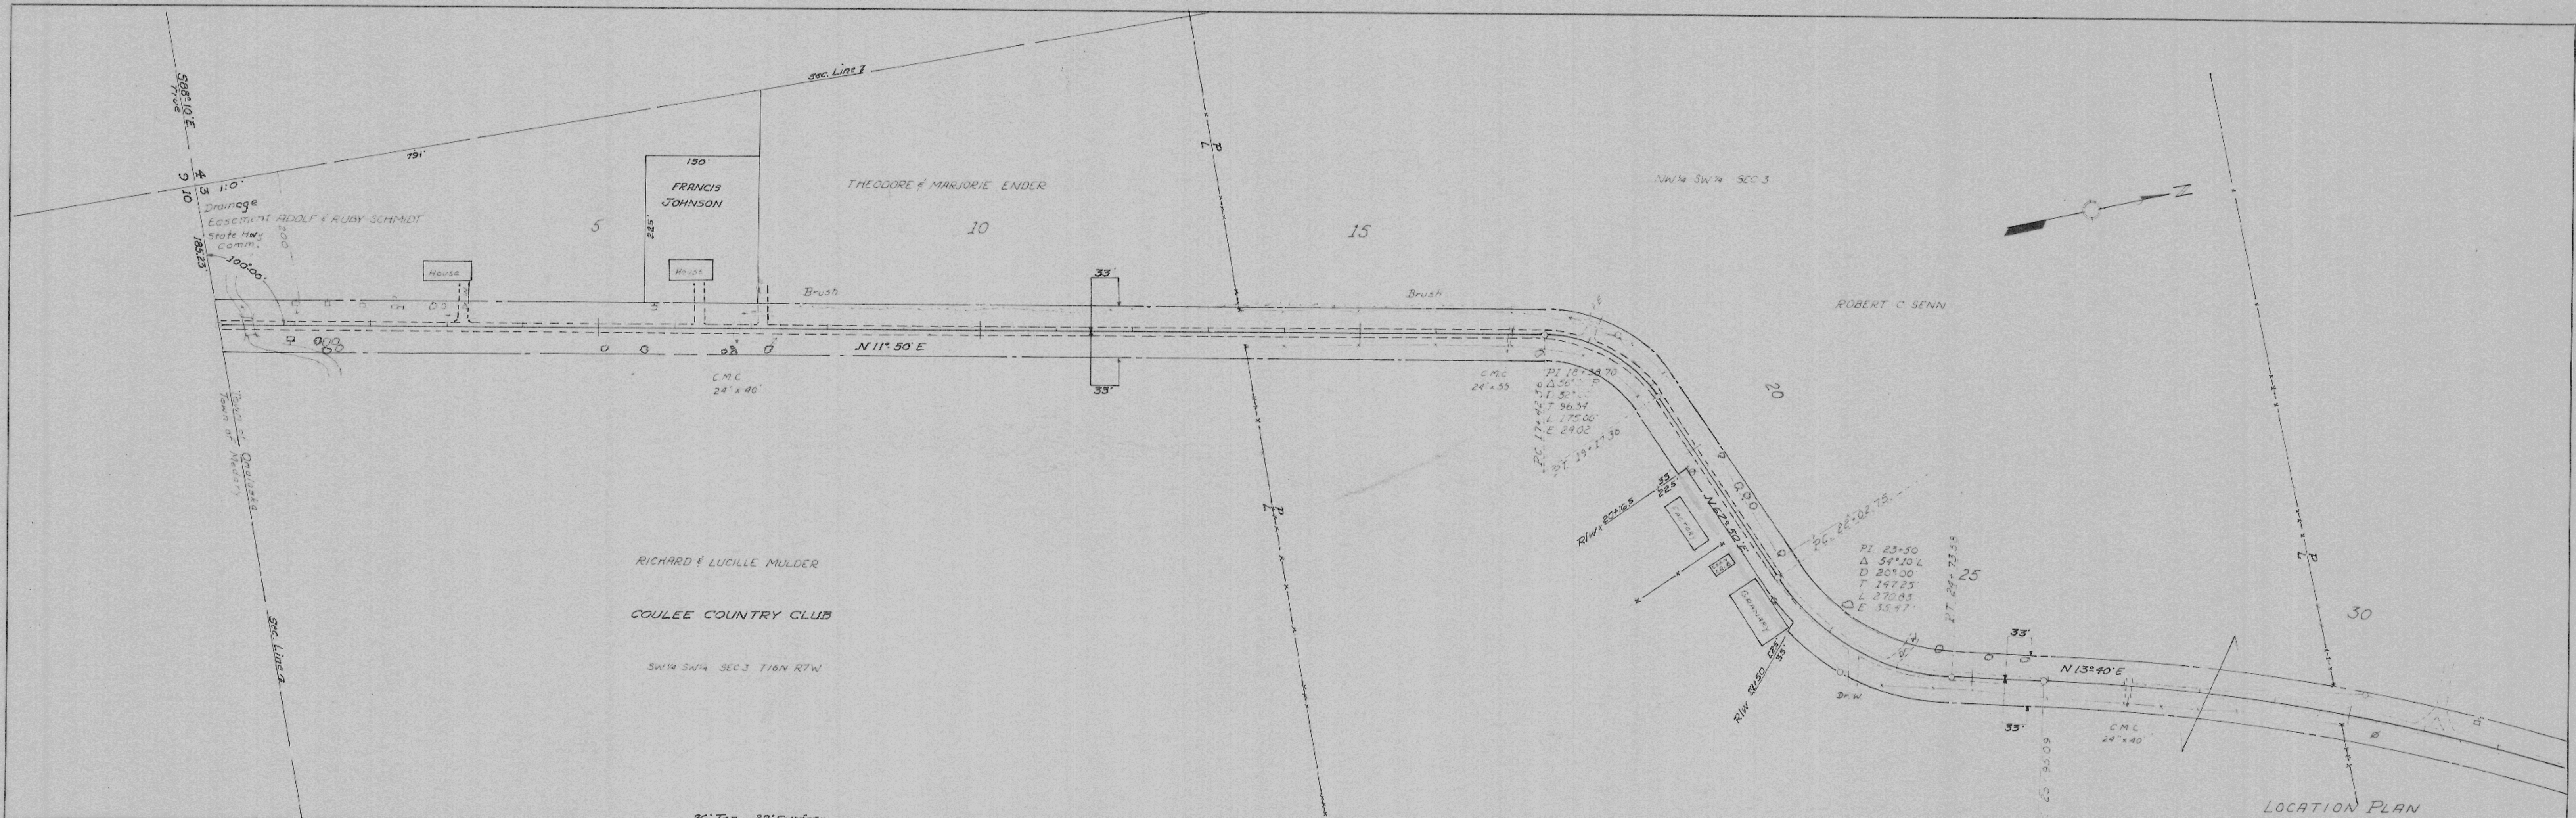

GREEN COULEE ROAD

ONALASKA



PLATE 1—PLAN PROFILE & P.A. STANDARD
 THE FREEDMAN POST CO., CHICAGO

SHEET 1 OF 3

PLAN 395



DATE 8-27-48
 BY Z.H.S.
 SURVEYED, PLOTTED, CHECKED, BY OF WAY CHECKED.
 PLAN NOTE BOOK NO.

DATE
 BY
 SURVEYED, PLOTTED, CHECKED, BY OF WAY CHECKED.
 PROFILE NOTE BOOK NO.

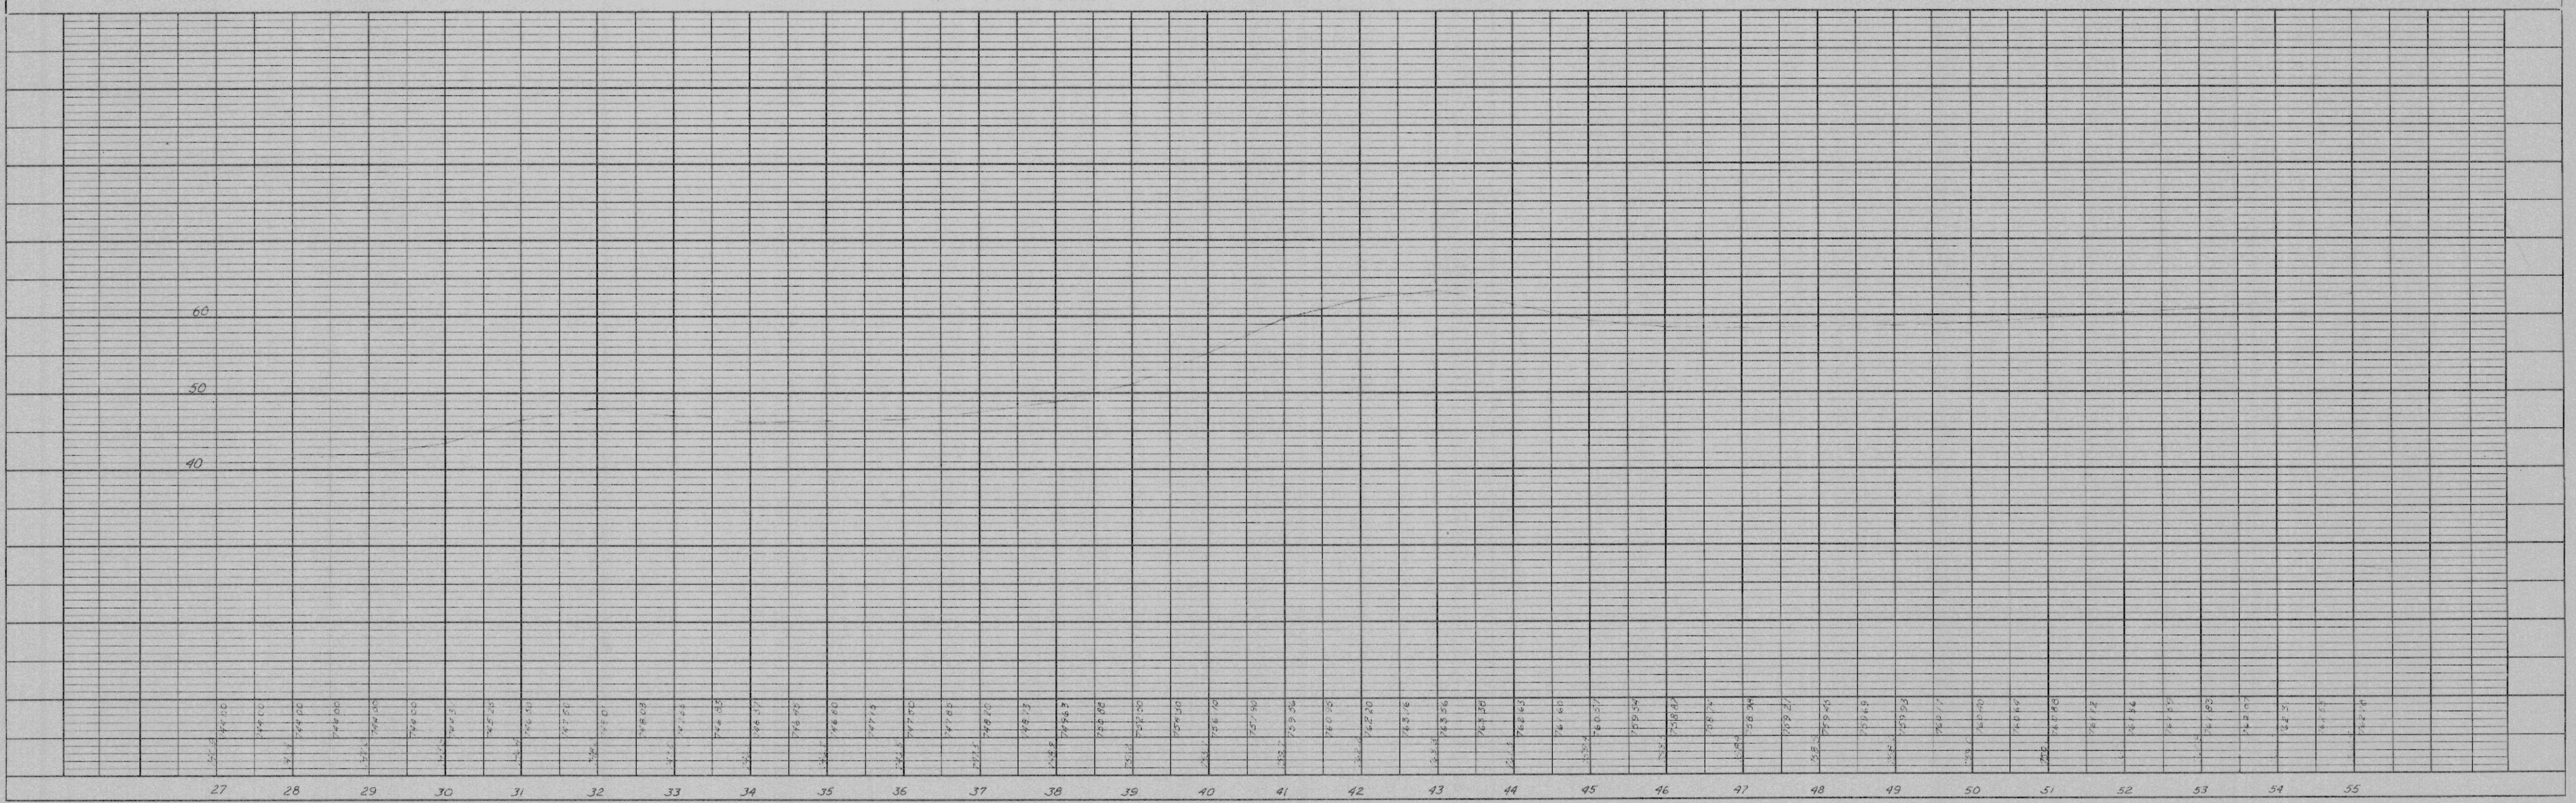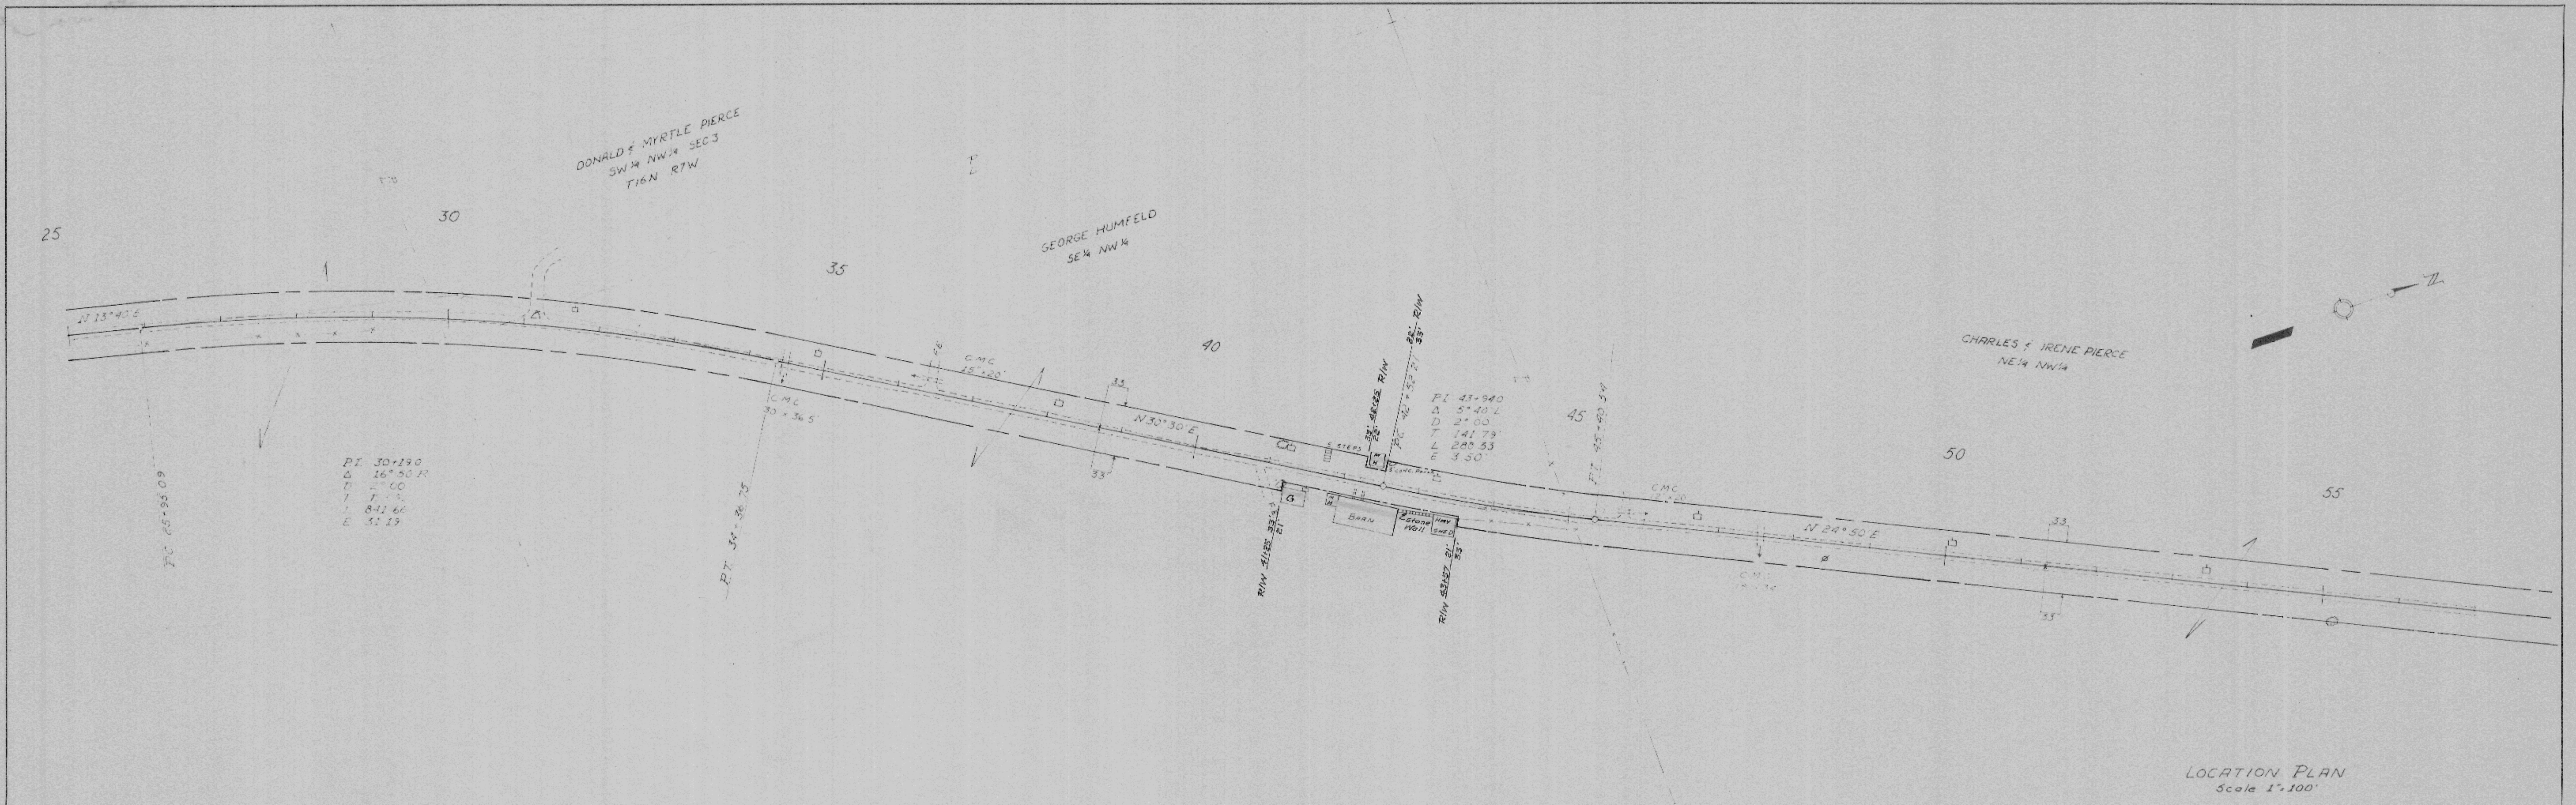

PLAN
 SURVEYED BY DATE
 PLOTTED BY DATE
 NOTE BOOK NO. OF VIAL CHECKED BY DATE
 NO. OF VIALS CHECKED BY DATE

PROFILE
 SURVEYED BY DATE
 PLOTTED BY DATE
 NOTE BOOK NO. OF VIALS CHECKED BY DATE
 NO. OF VIALS CHECKED BY DATE

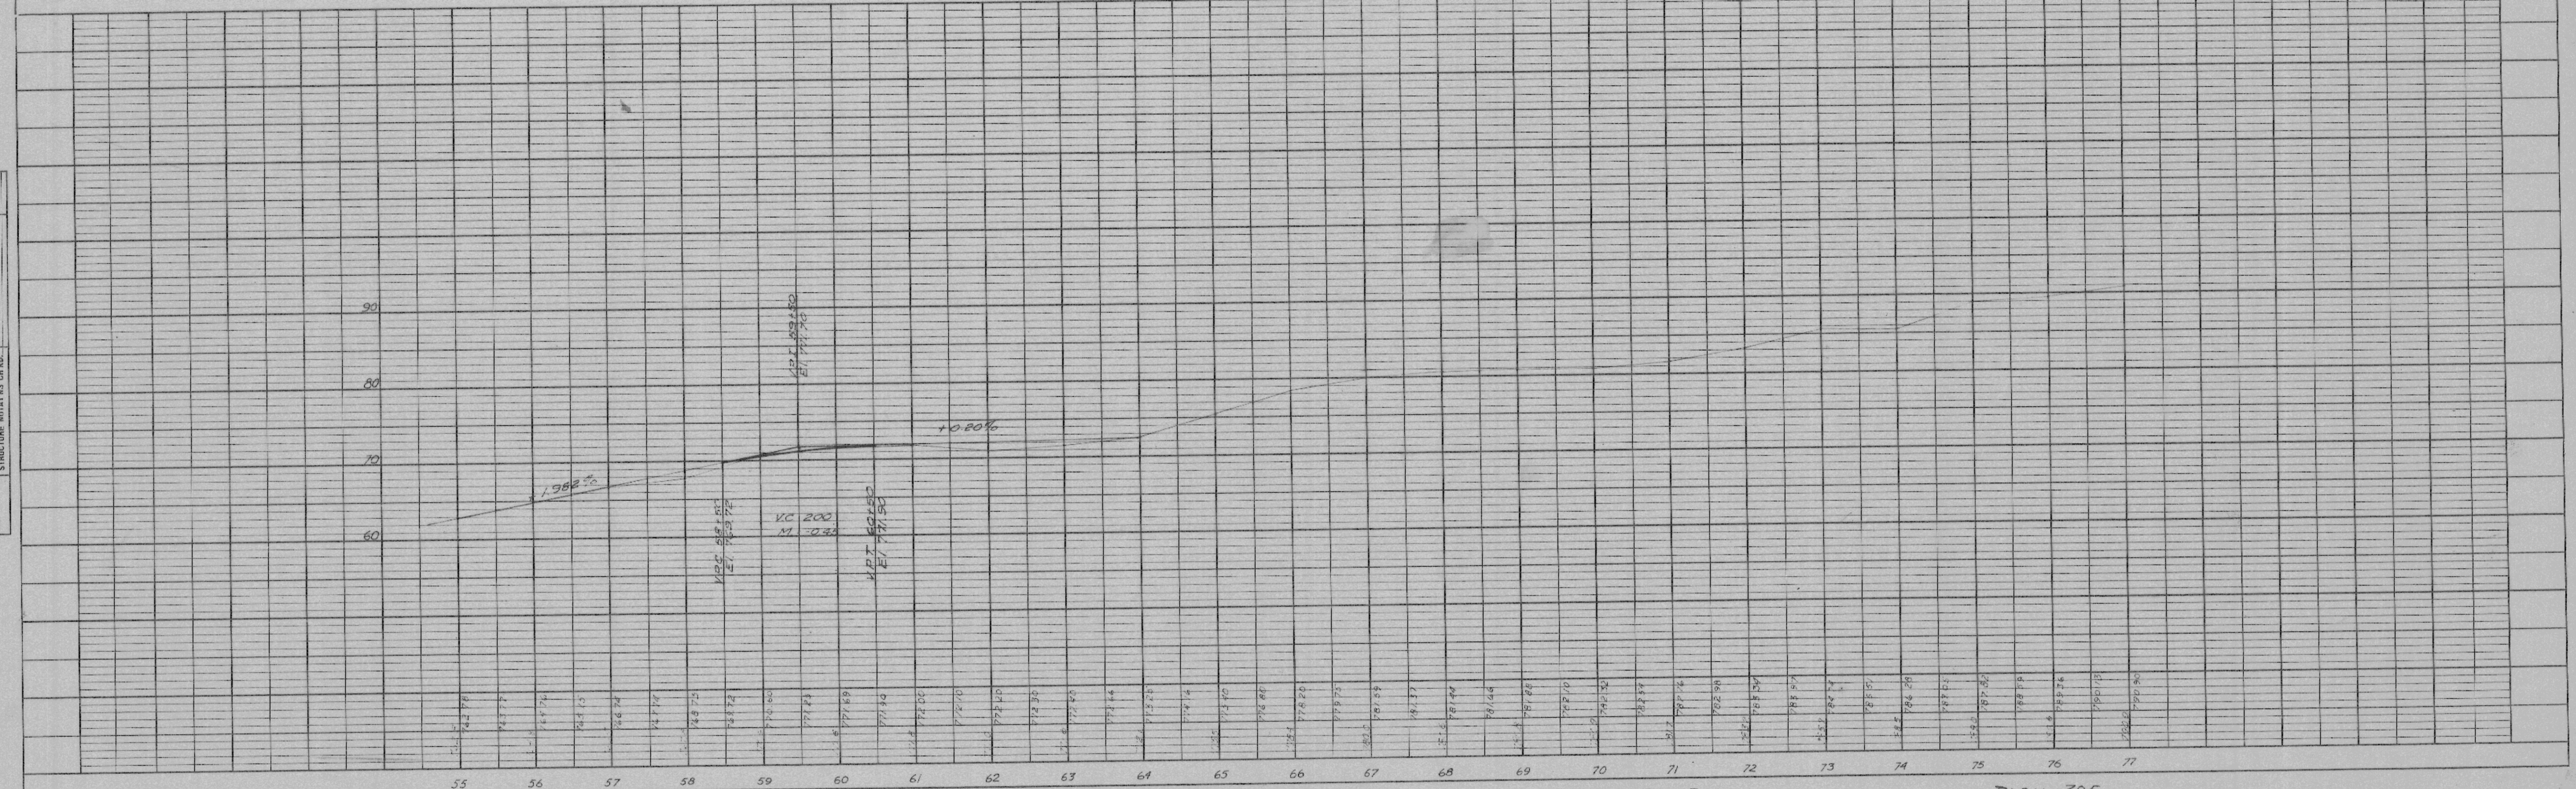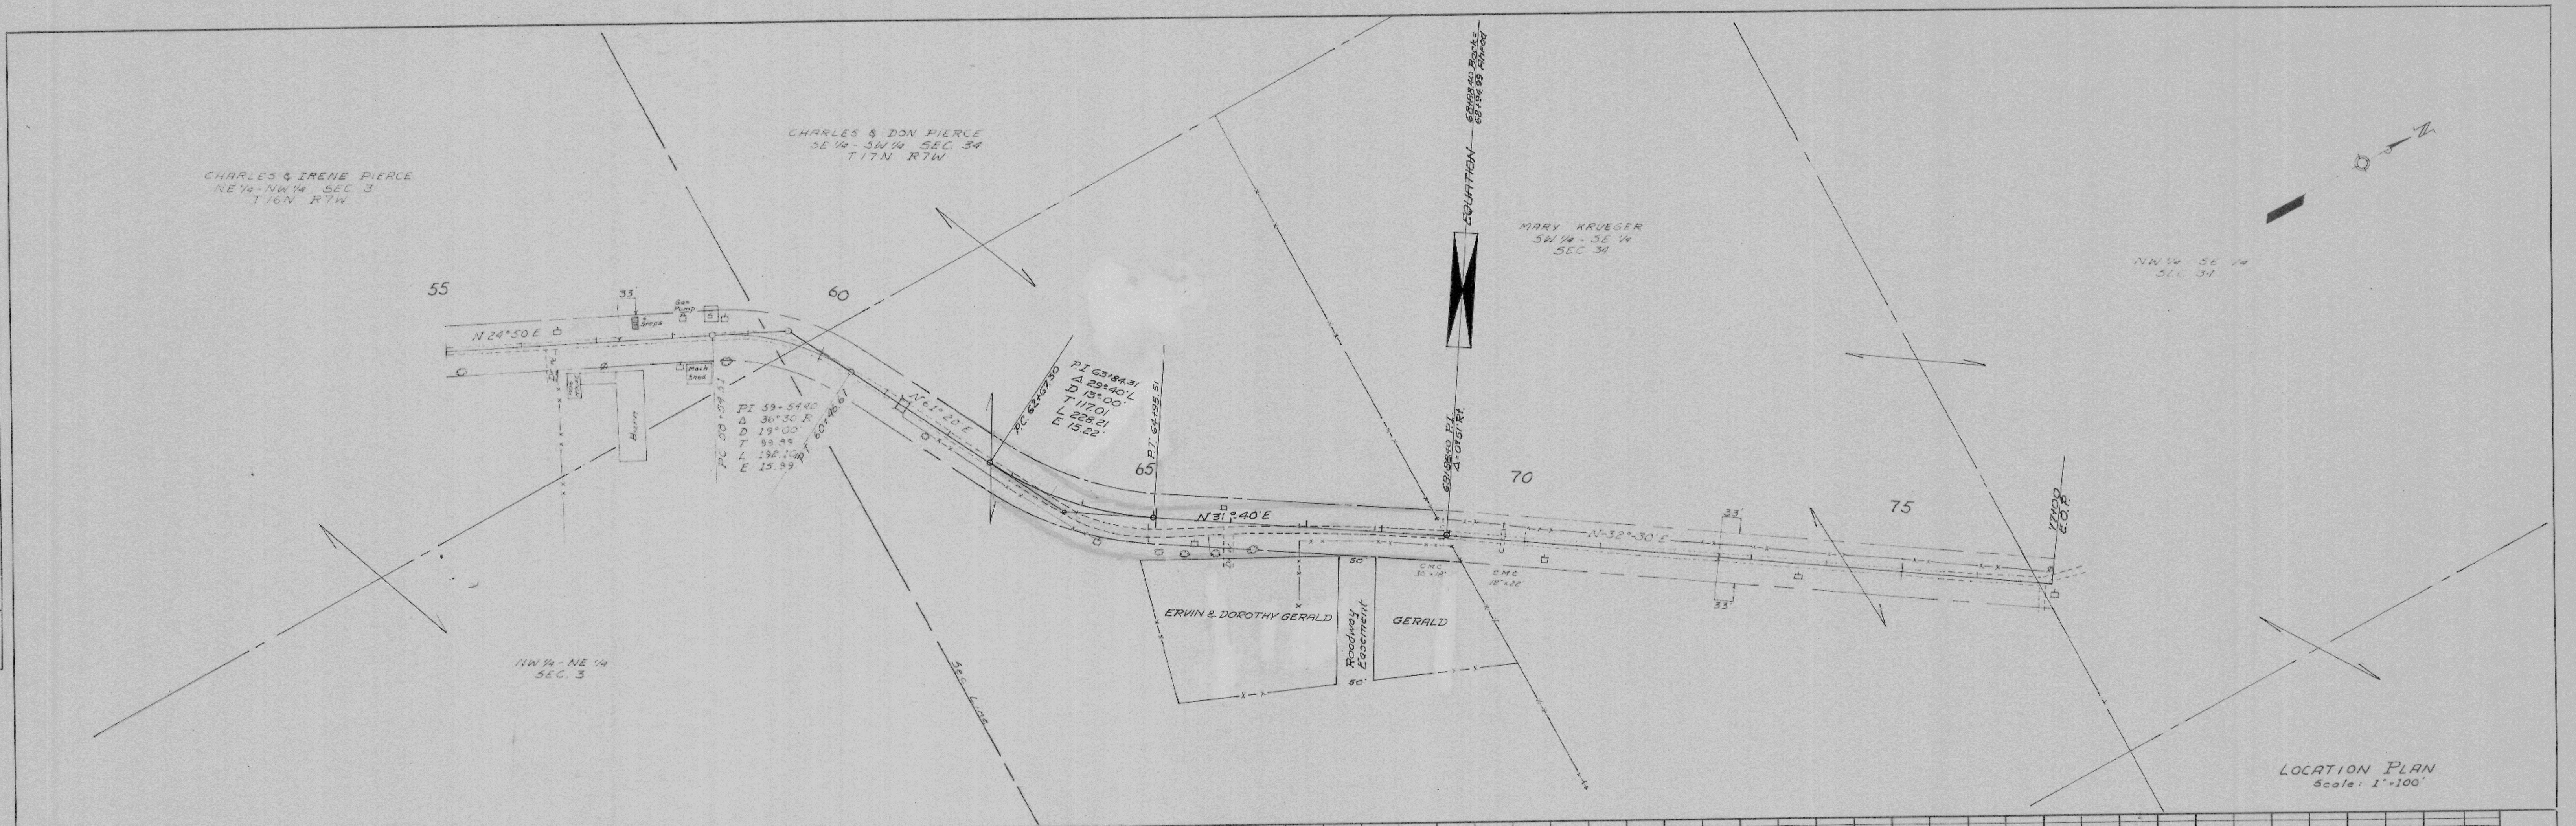

GREEN COULEE ROAD

ONALASKA



PLATE 1—PLAN PROFILE B. P. R. STANDARD
THE FREDERICK POST CO., CHICAGO

SHEET 3 OF 3

PLAN 395

PROFILE	SUBMITTED	BY	DATE
NOTED	DATE		
GRABED CHECKED			
NO. M.S. STATION			
STATIONING			
STATIONING			

PLAN	SUBMITTED	BY	DATE
NOTED	DATE		
ALIGNMENT CHECKED			
RT. OF WAY CHECKED			

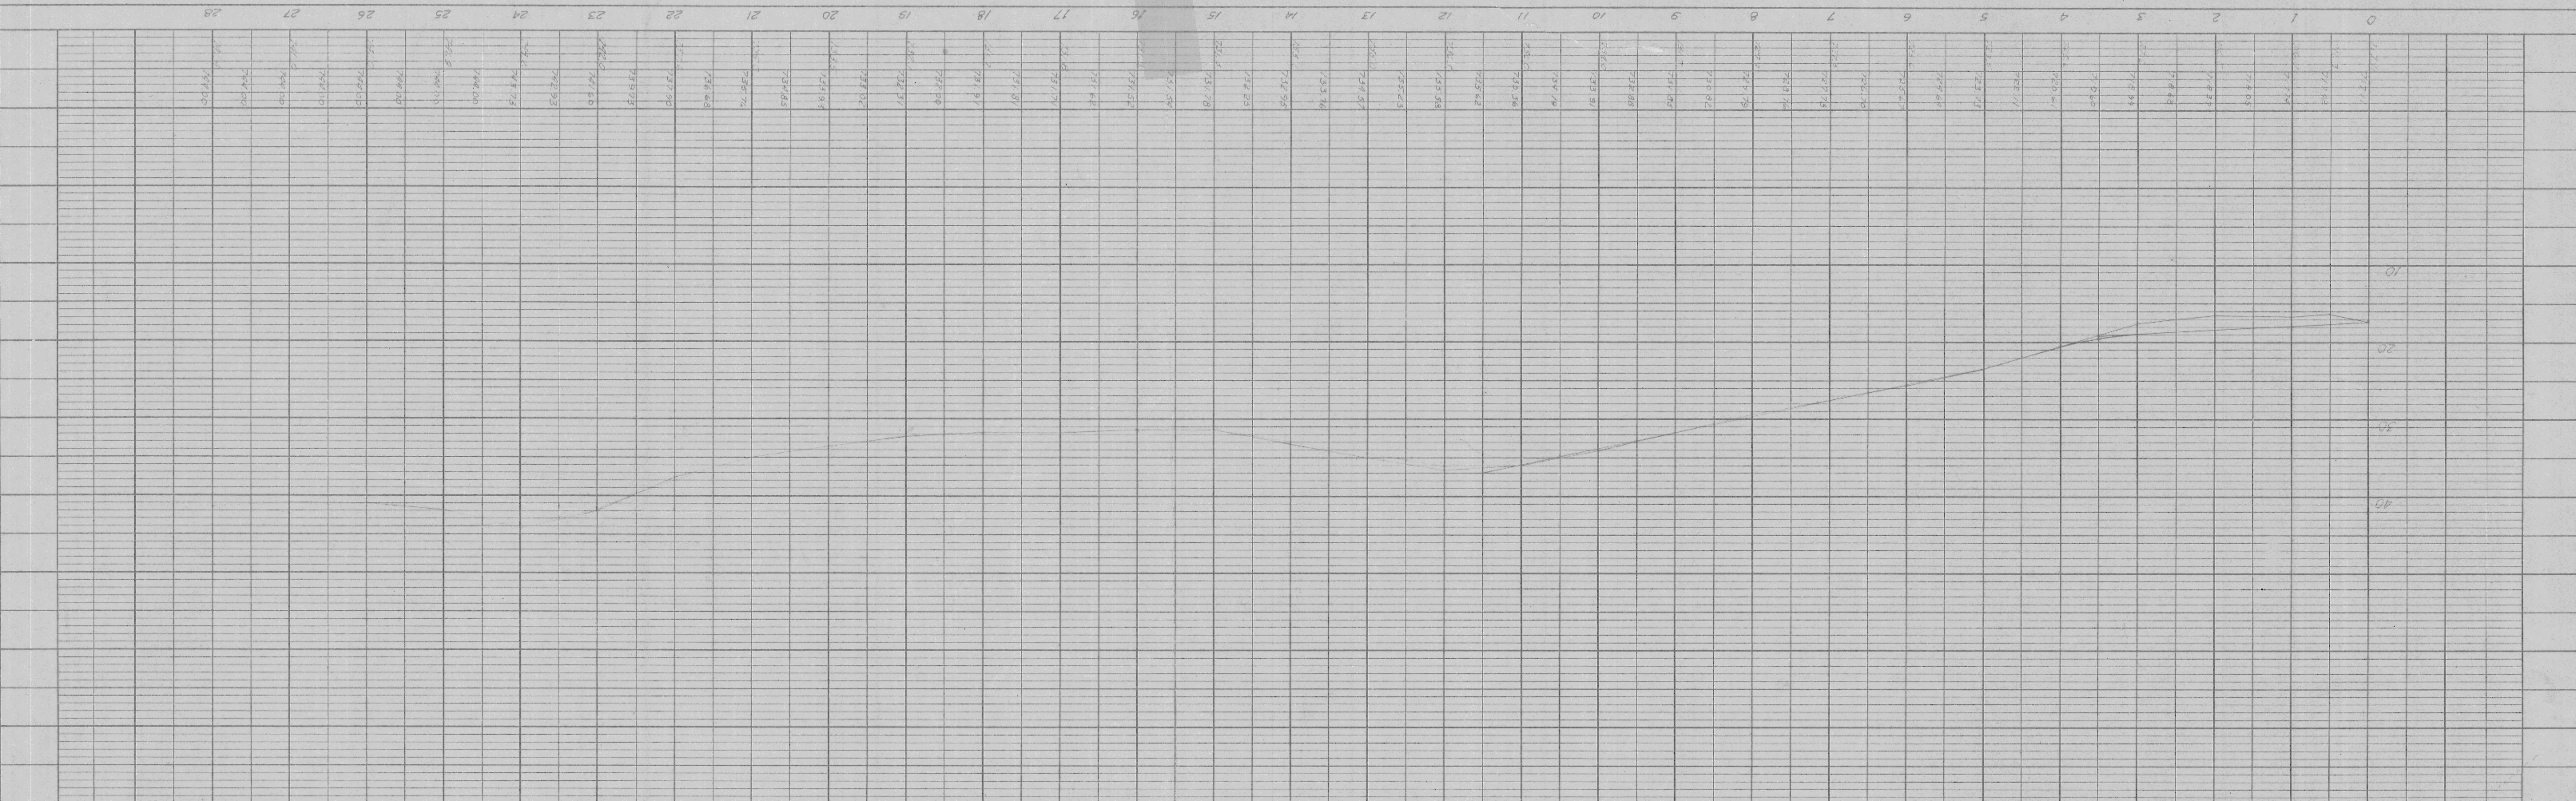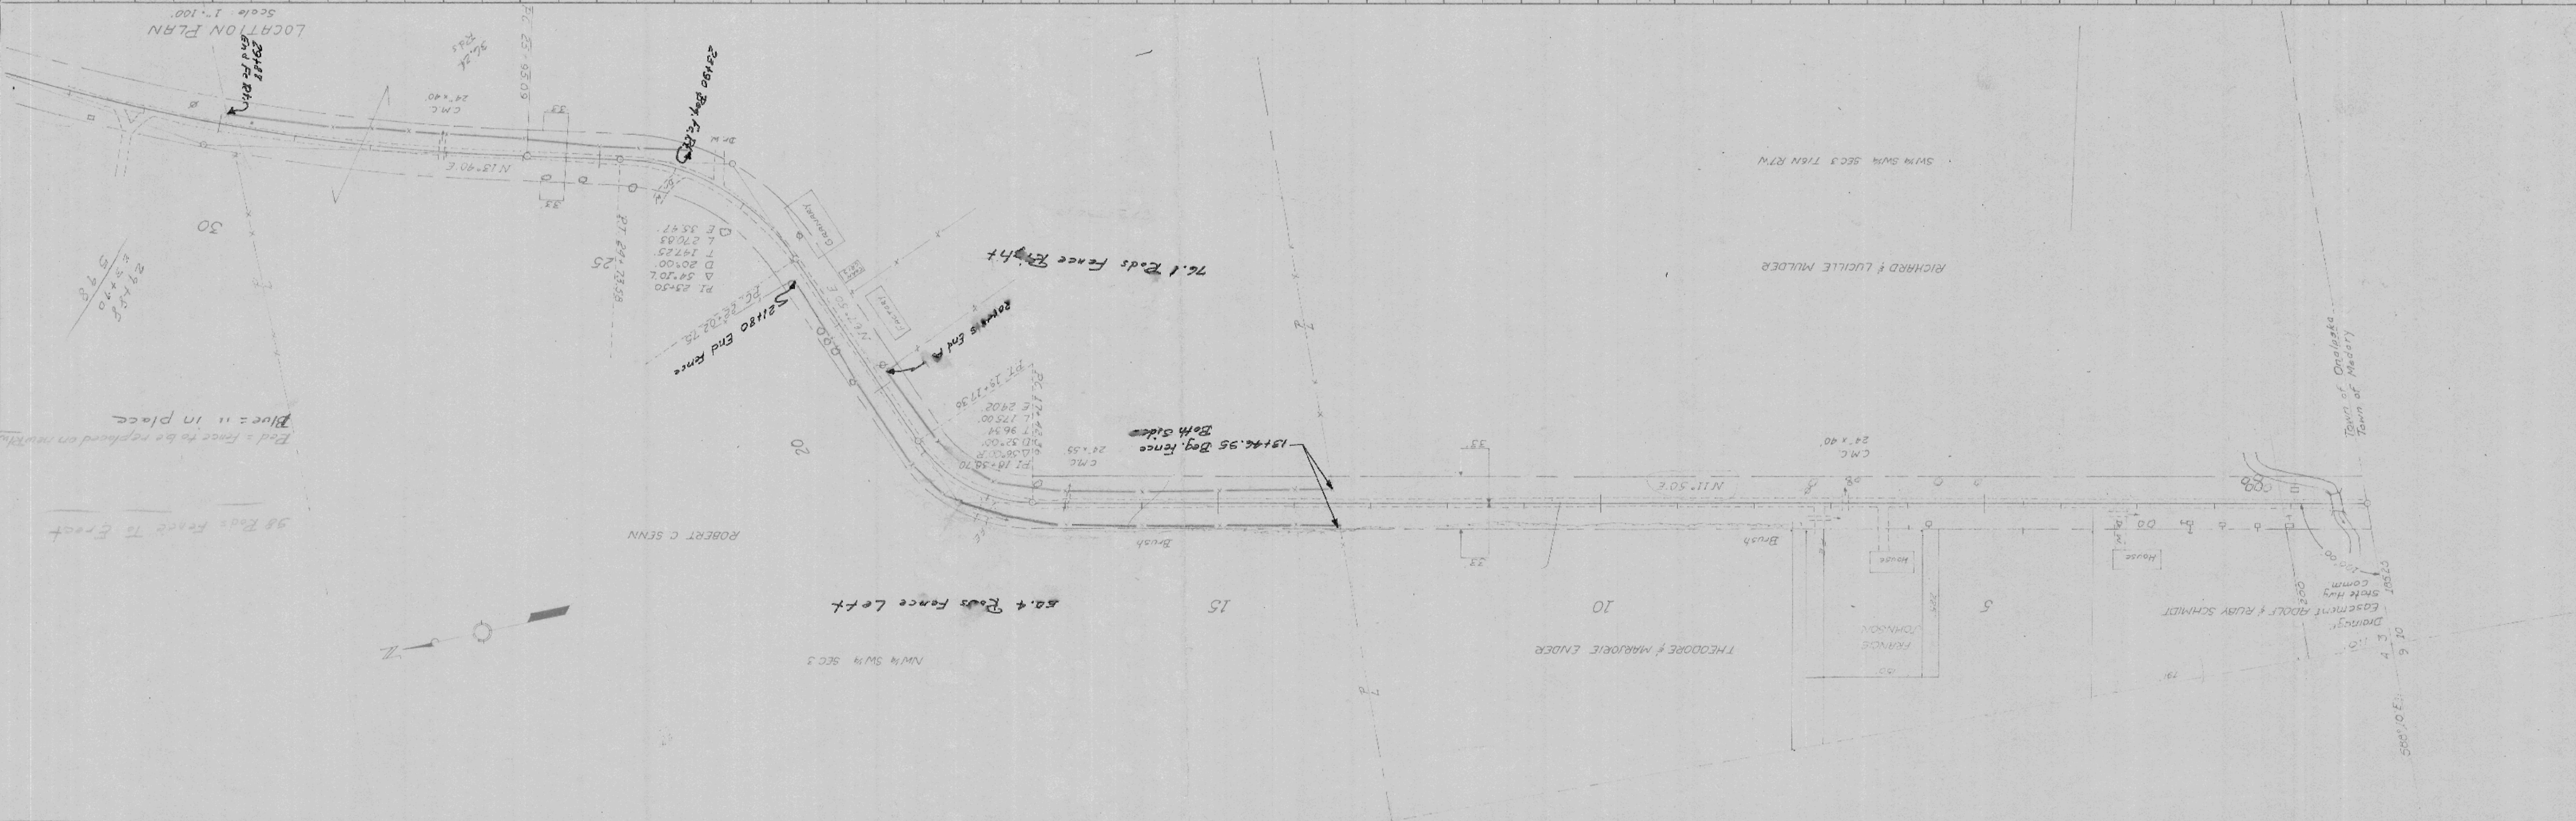

GREEN COULEE ROAD

ONALASKA


SHEET 1 OF 3

PLAN 395

PLATE 1 - PLAN PROFILE & P.S. STATIONS
THE FREDERICK WEST CO. DRAWN

0 1 2 3 4 5 6 7 8 9 10 11 12 13 14 15 16 17 18 19 20 21 22 23 24 25 26 27 28

LOCATION PLAN
Scale 1" = 100'

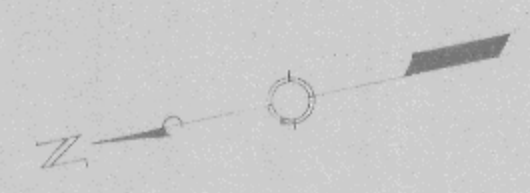

98 Rods Fence To Ereat
Blue = in place
Red = fence to be replaced on new right-of-way