

NE 1/4 - NW 1/4  
Sec. 34, T10N, R7W  
MELVIN & FGNES JOHNSON

SE 1/4 - NW 1/4  
PALMER JOHNSON

NW 1/4 - NE 1/4  
Sec. 34  
WM. RICHTERKIRK

PT. 1 + 91.22  
Δ 44° 40' P  
D 30° 00'  
T 63.15'  
L 117.54'  
E 12.90'

PT. 5 + 24.19  
Δ 53° 30' L  
D 14° 00'  
T 206.05'  
L 302.17'  
E 49.19'

PC 7 + 28.04

PT. 2 + 45.61


PC 3 + 17.34

PT. 6 + 22.73

570 8 + 09.59  
EOP

SE Cor  
NE 1/4 - NW 1/4  
Sec. 34

SW 1/4 - NE 1/4

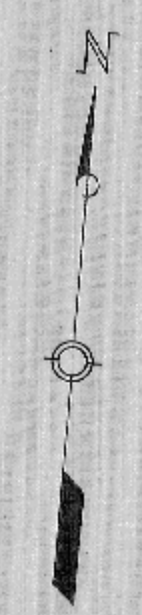

LOCATION PLAN  
Scale: 1" = 50'