


PLAN
 DATE: 11-27-67
 DRAWN BY: H.S.M. & D.H.S.
 CHECKED BY: H.S.M. & D.H.S.
 SCALE: 1" = 50'

PROFILE
 DATE: 11-27-67
 DRAWN BY: H.S.M. & D.H.S.
 CHECKED BY: H.S.M. & D.H.S.
 SCALE: 1" = 50'

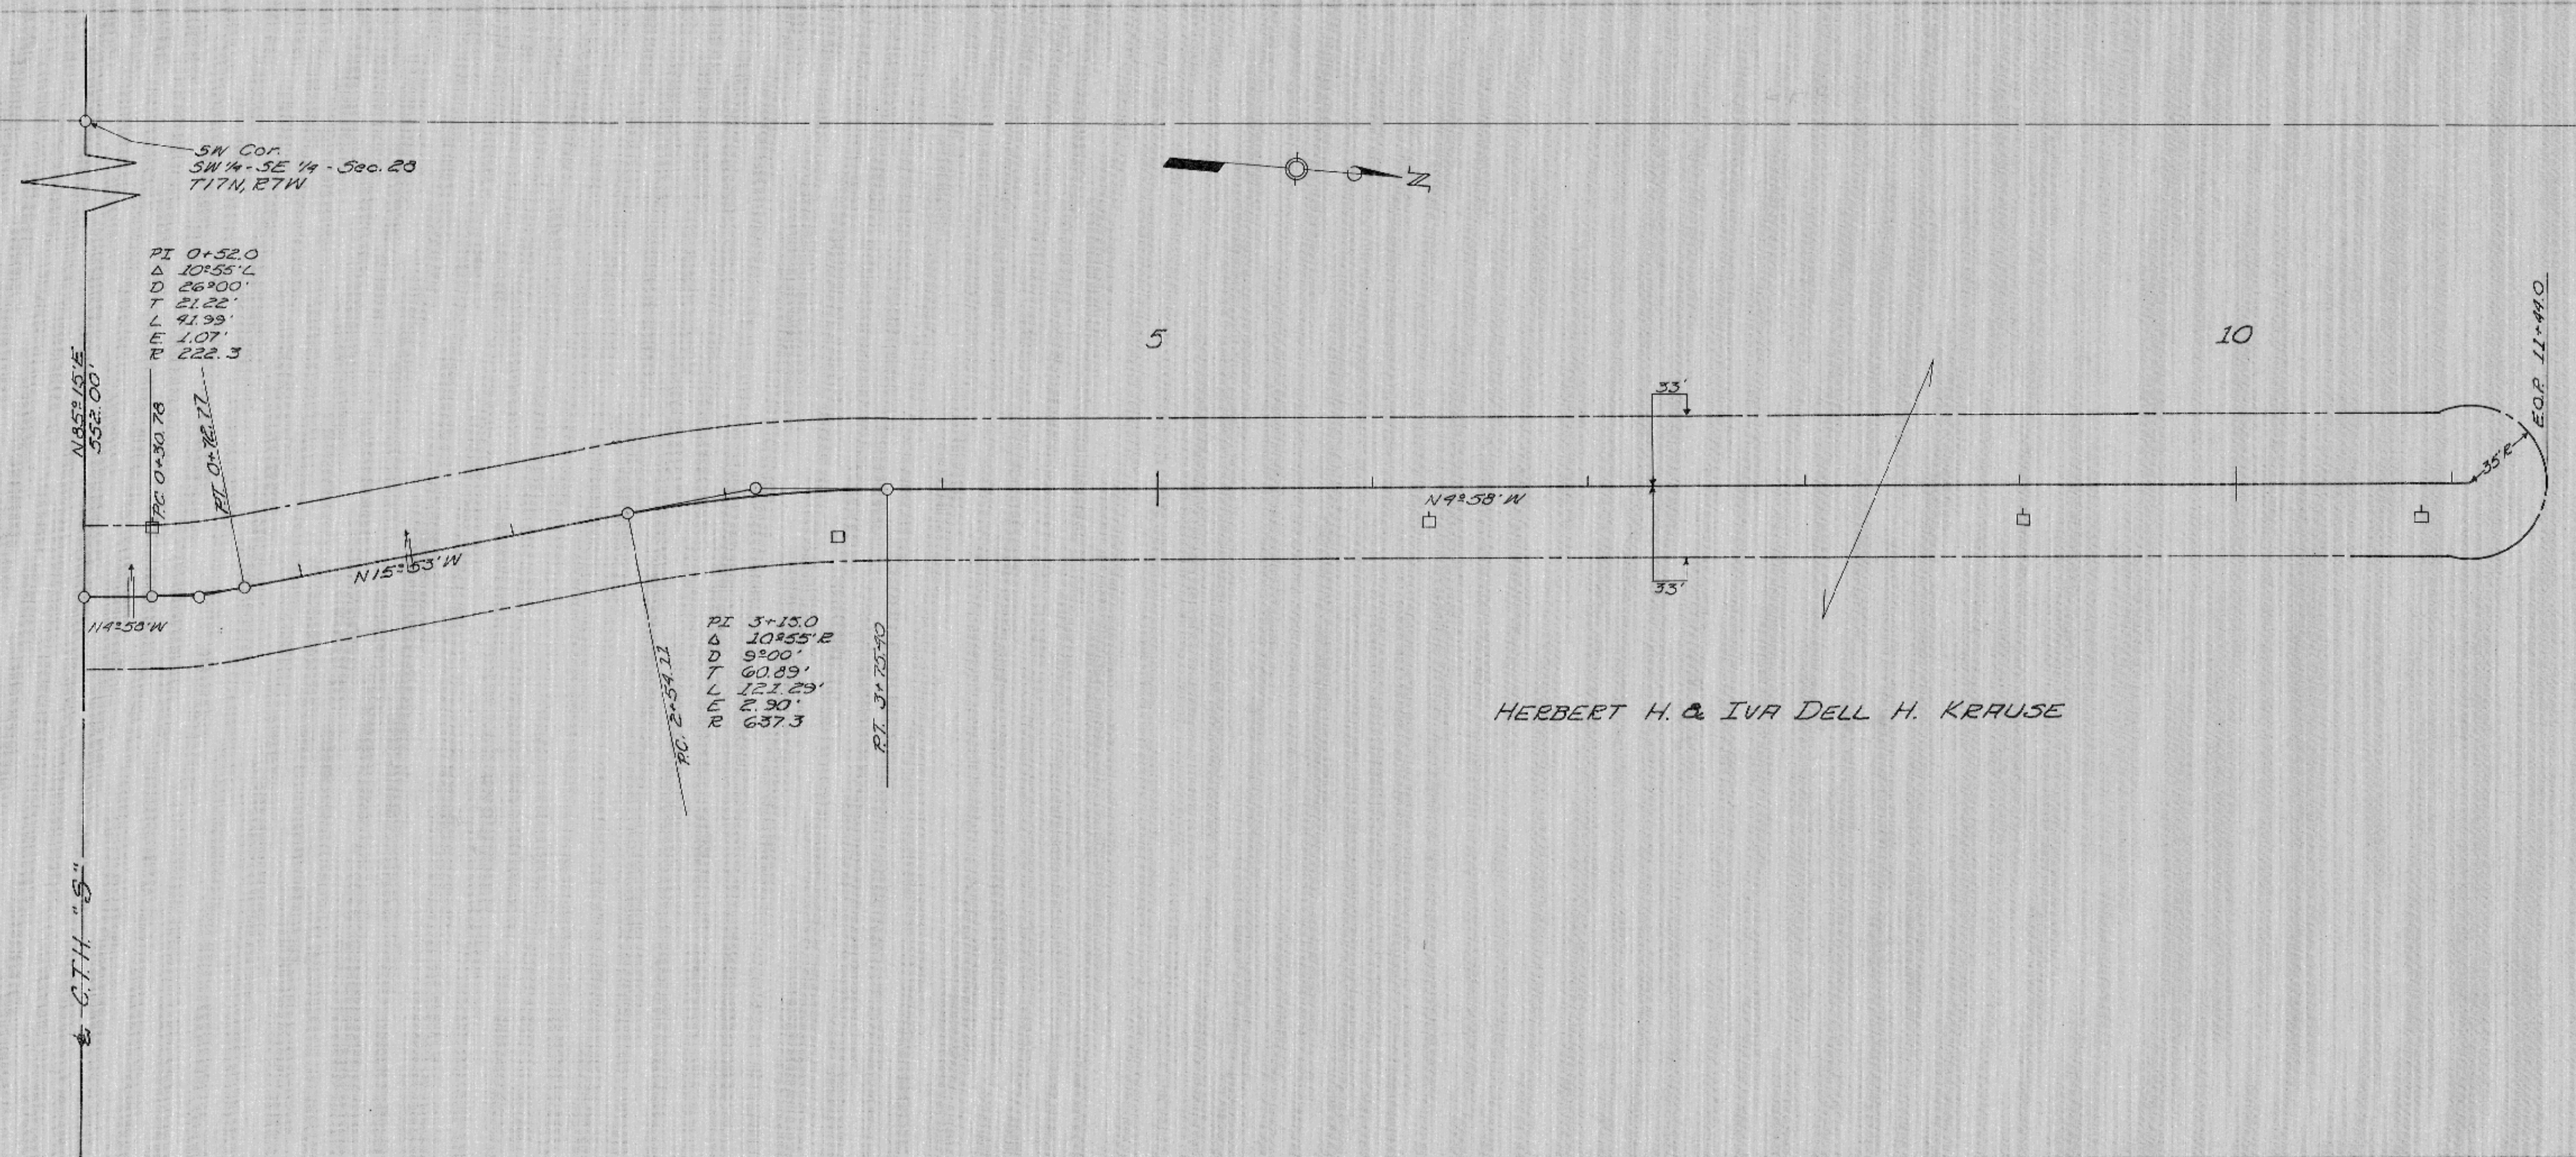

LOCATION PLAN
 Scale: 1" = 50'