


Rebuild May 1969

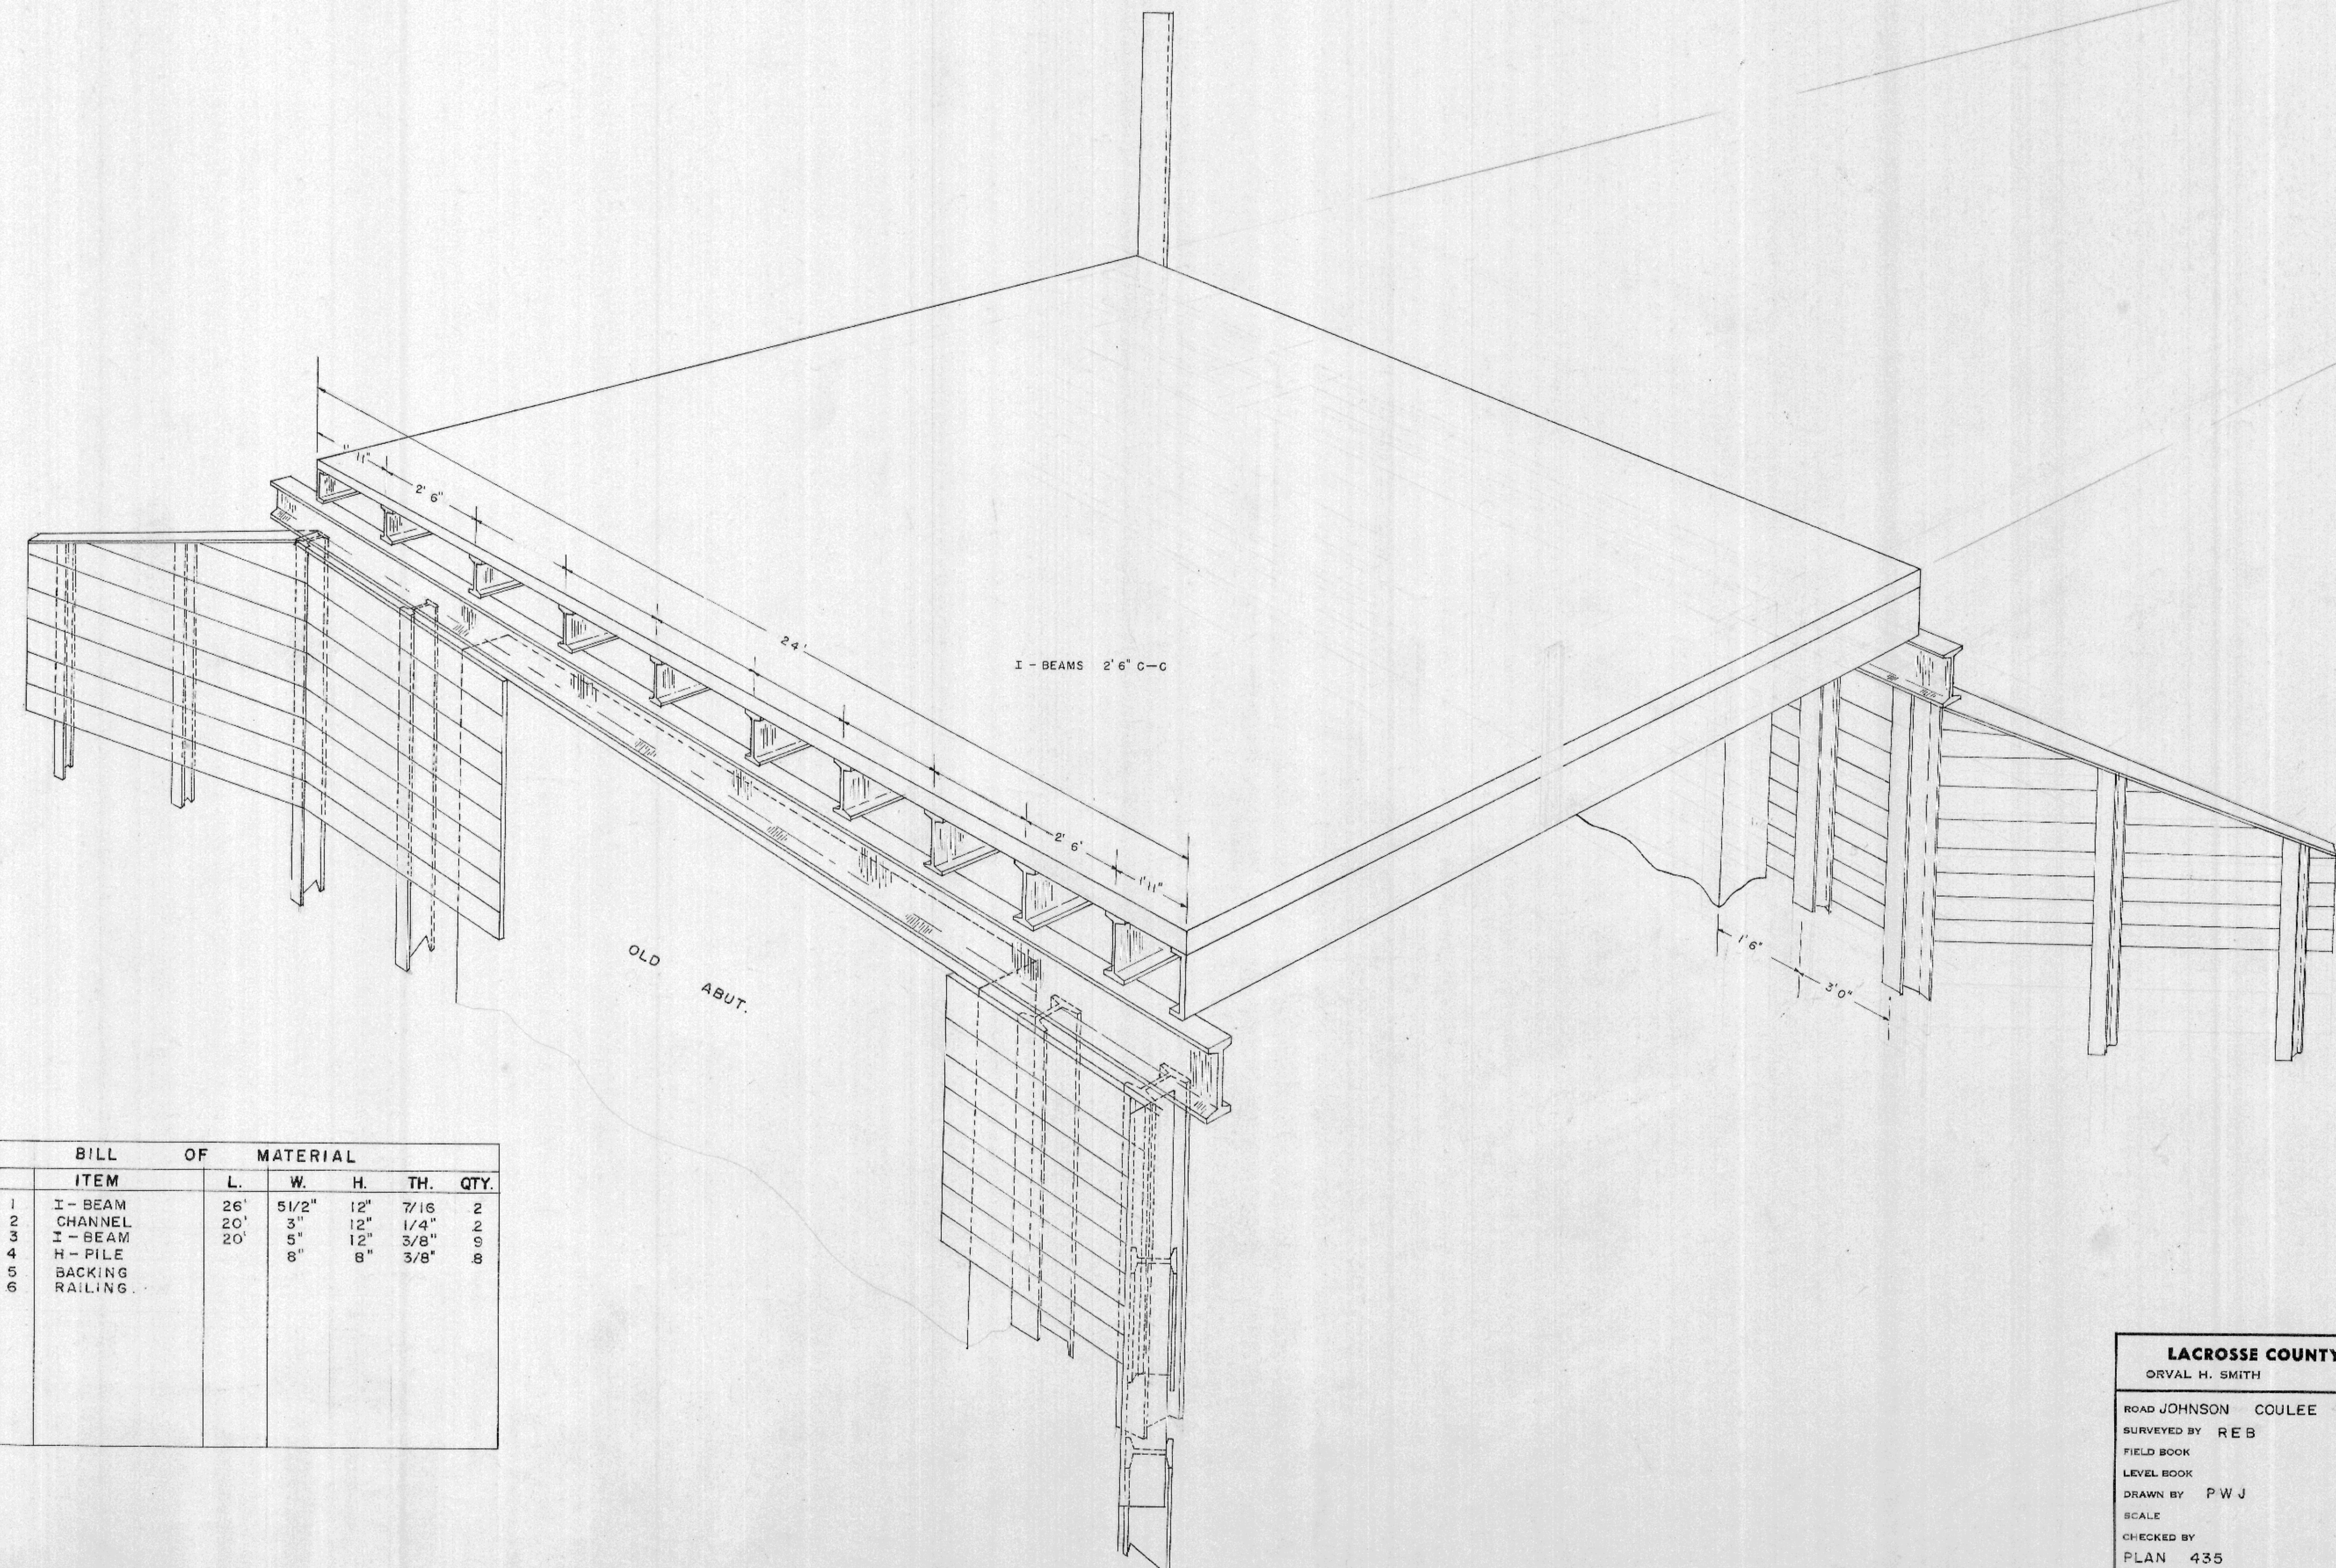

BILL OF MATERIAL						
	ITEM	L.	W.	H.	TH.	QTY.
1	I - BEAM	26'	5 1/2"	12"	7/16	2
2	CHANNEL	20'	3"	12"	1/4"	2
3	I - BEAM	20'	5"	12"	3/8"	2
4	H - PILE		8"	8"	3/8"	8
5	BACKING					
6	RAILING					

LACROSSE COUNTY HIGHWAY DEPARTMENT
 ORVAL H. SMITH HIGHWAY COMMISSIONER

ROAD JOHNSON COULEE BR. TOWN ONALASKA
 SURVEYED BY REB DATE MAY 1969
 FIELD BOOK
 LEVEL BOOK
 DRAWN BY P W J DATE
 SCALE
 CHECKED BY DATE
 PLAN 435
 APPROVED BY DATE