


PLAN
 DRAWN BY: R.E.B.
 DATE: 10-30-68
 CHECKED BY: J.L.C.
 DATE: 11-14-68
 NOTE: ALL DIMENSIONS CHECKED
 BY: J.L.C.

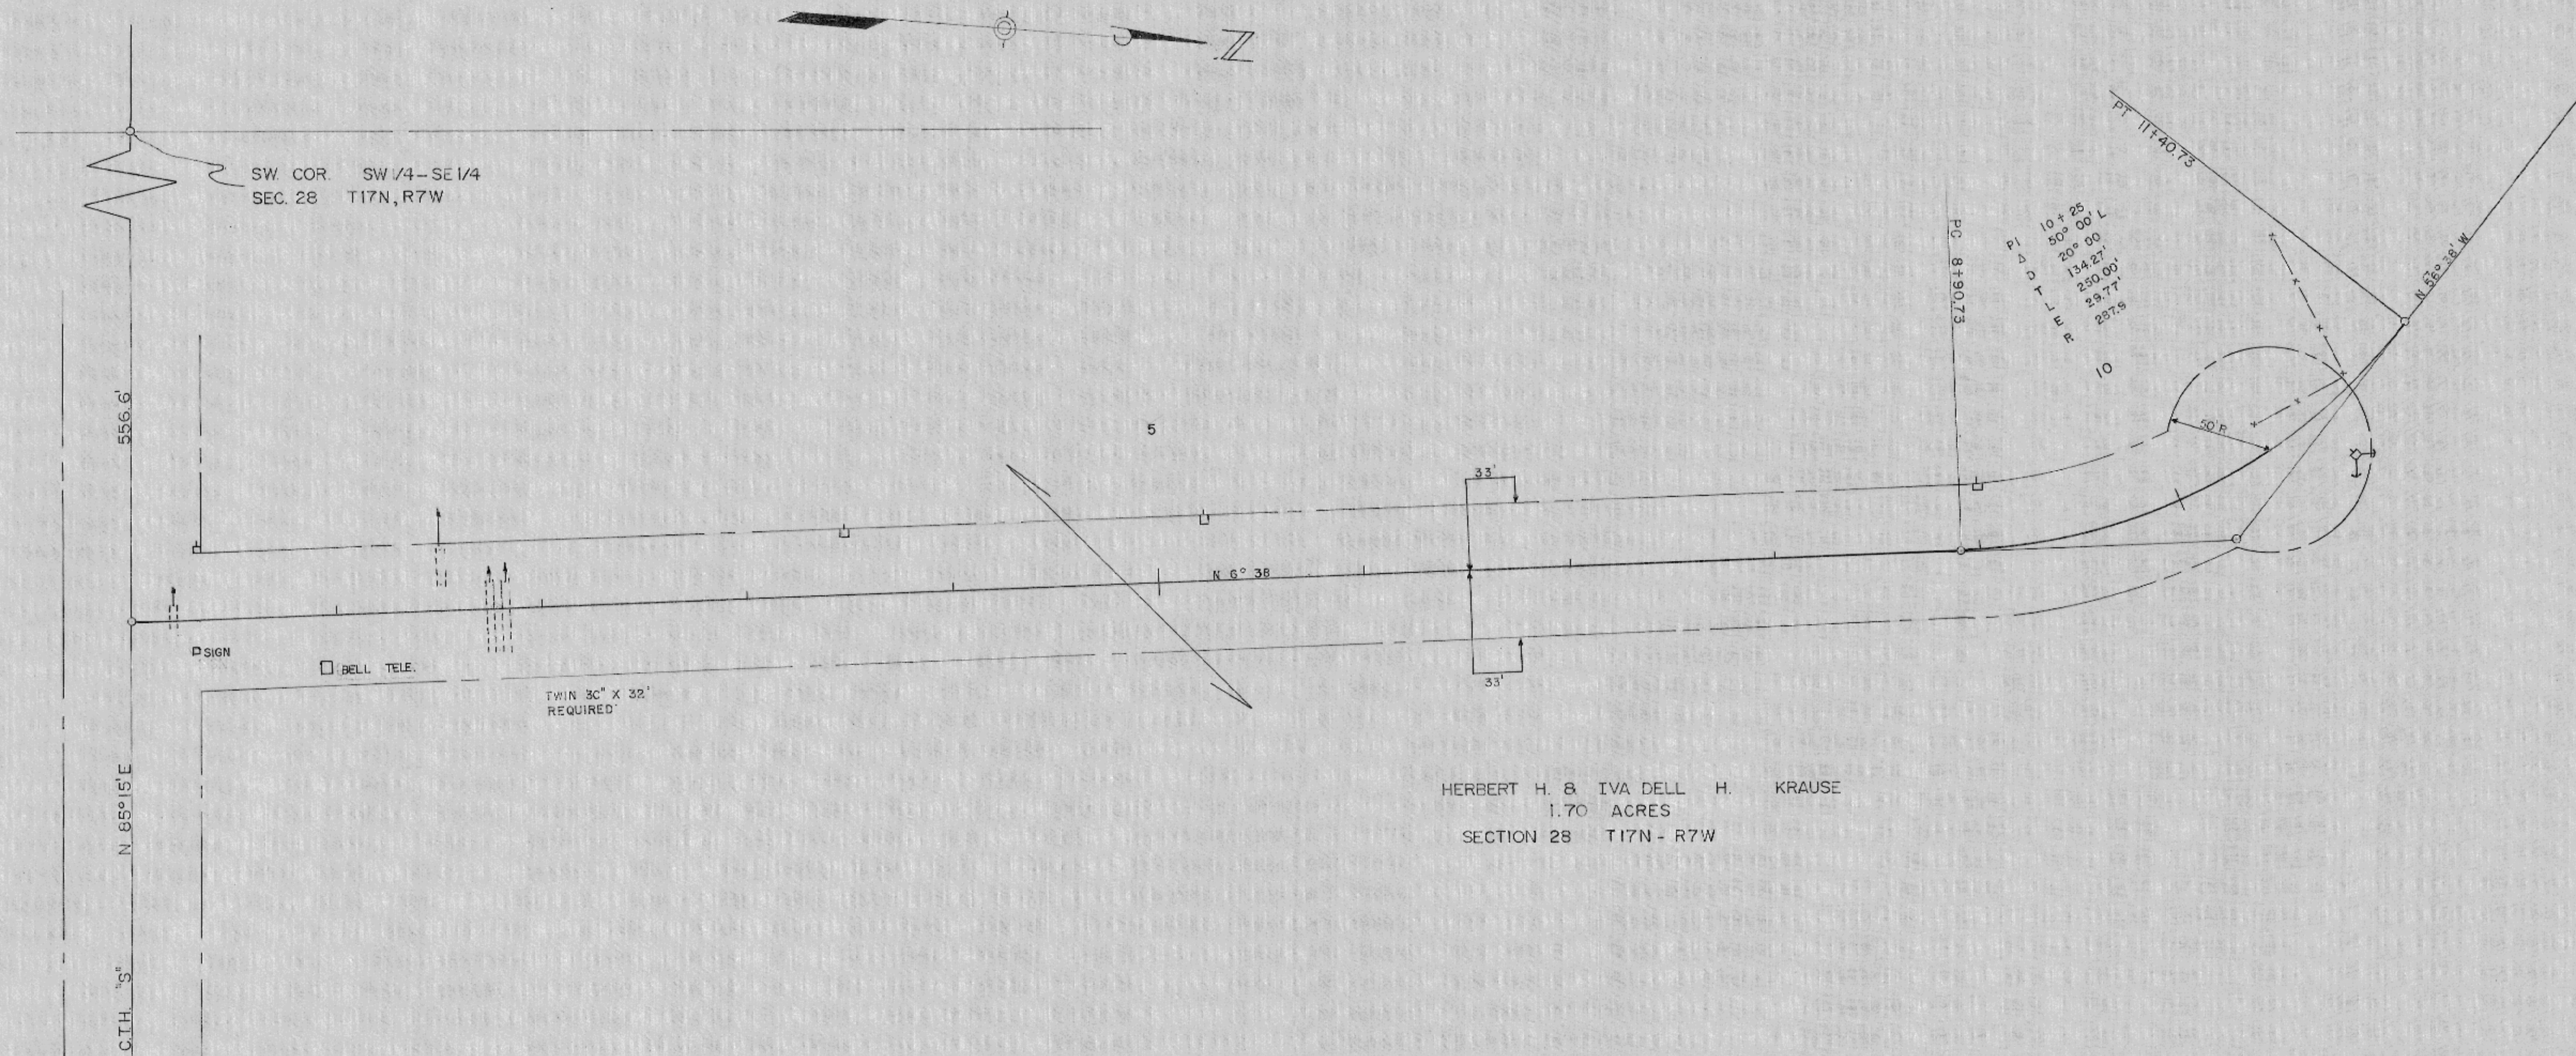

HERBERT H. & IVA DELL H. KRAUSE
 1.70 ACRES
 SECTION 28 T17N - R7W

LOCATION SURVEY
 SCALE 1" = 50'

PROFILE
 DRAWN BY: R.E.B.
 DATE: 10-30-68
 CHECKED BY: J.L.C.
 DATE: 11-14-68
 NOTE: ALL DIMENSIONS CHECKED
 BY: J.L.C.

