

PIPE ARCH 123"S X 81"R X 52' L

CONC HEAD WALL  
RE-RODS SPACED 6" C-C

13' 3"  
1/2" = 1'


ONALASKA HAUSER RD.

SCALE 1/4" = 1'



SURVEYED 5-31-74 R.E.B.  
DRWN 6-3-74 P.W.J.

PLAN NO. 479

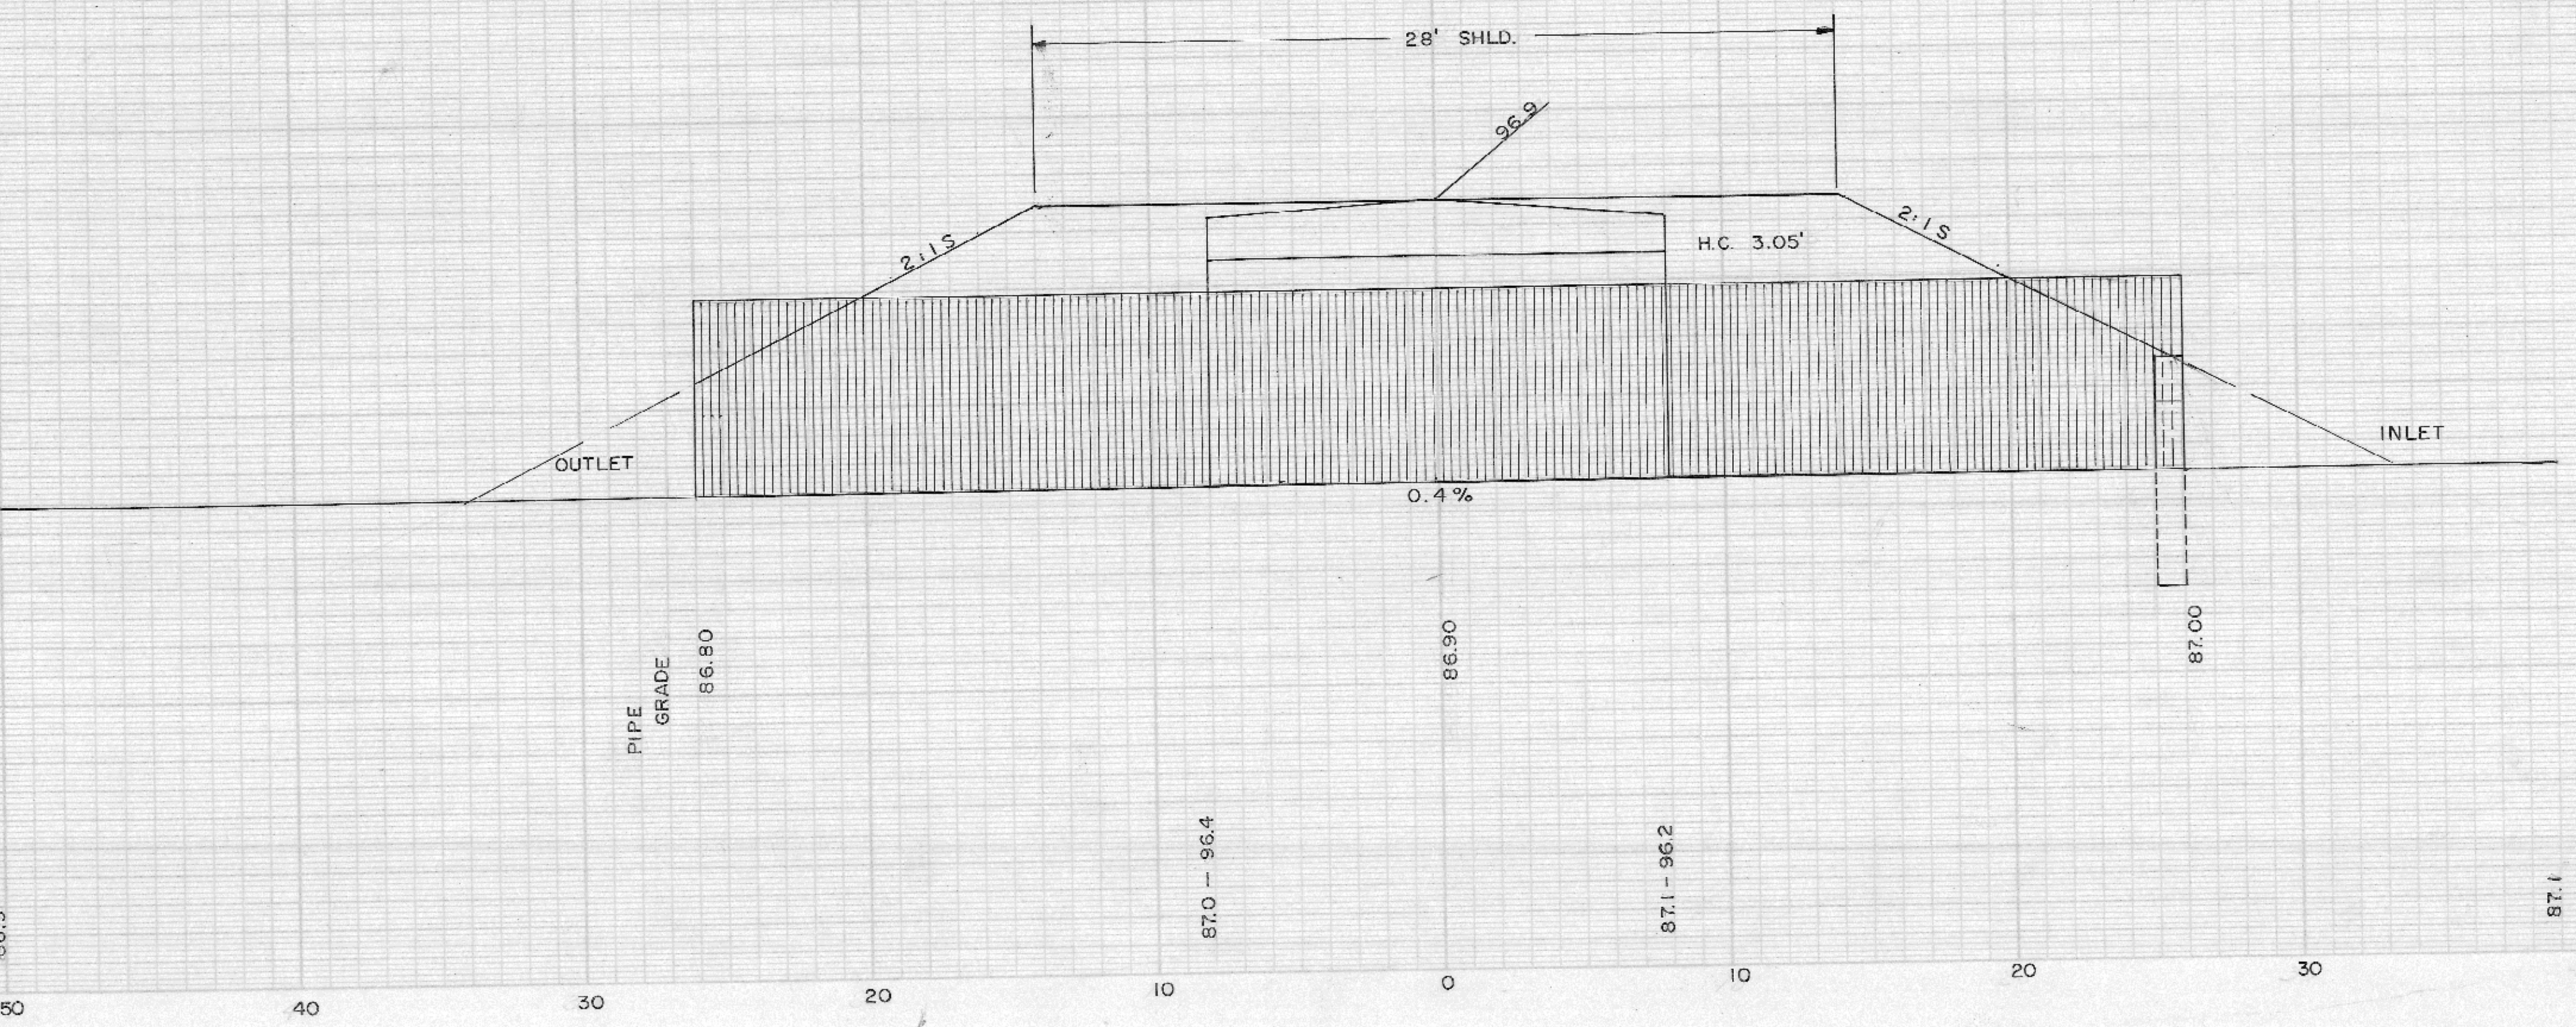

479