


PLAN
 7-17-74
 R.E.B.
 P.W.J.
 NO. J 153

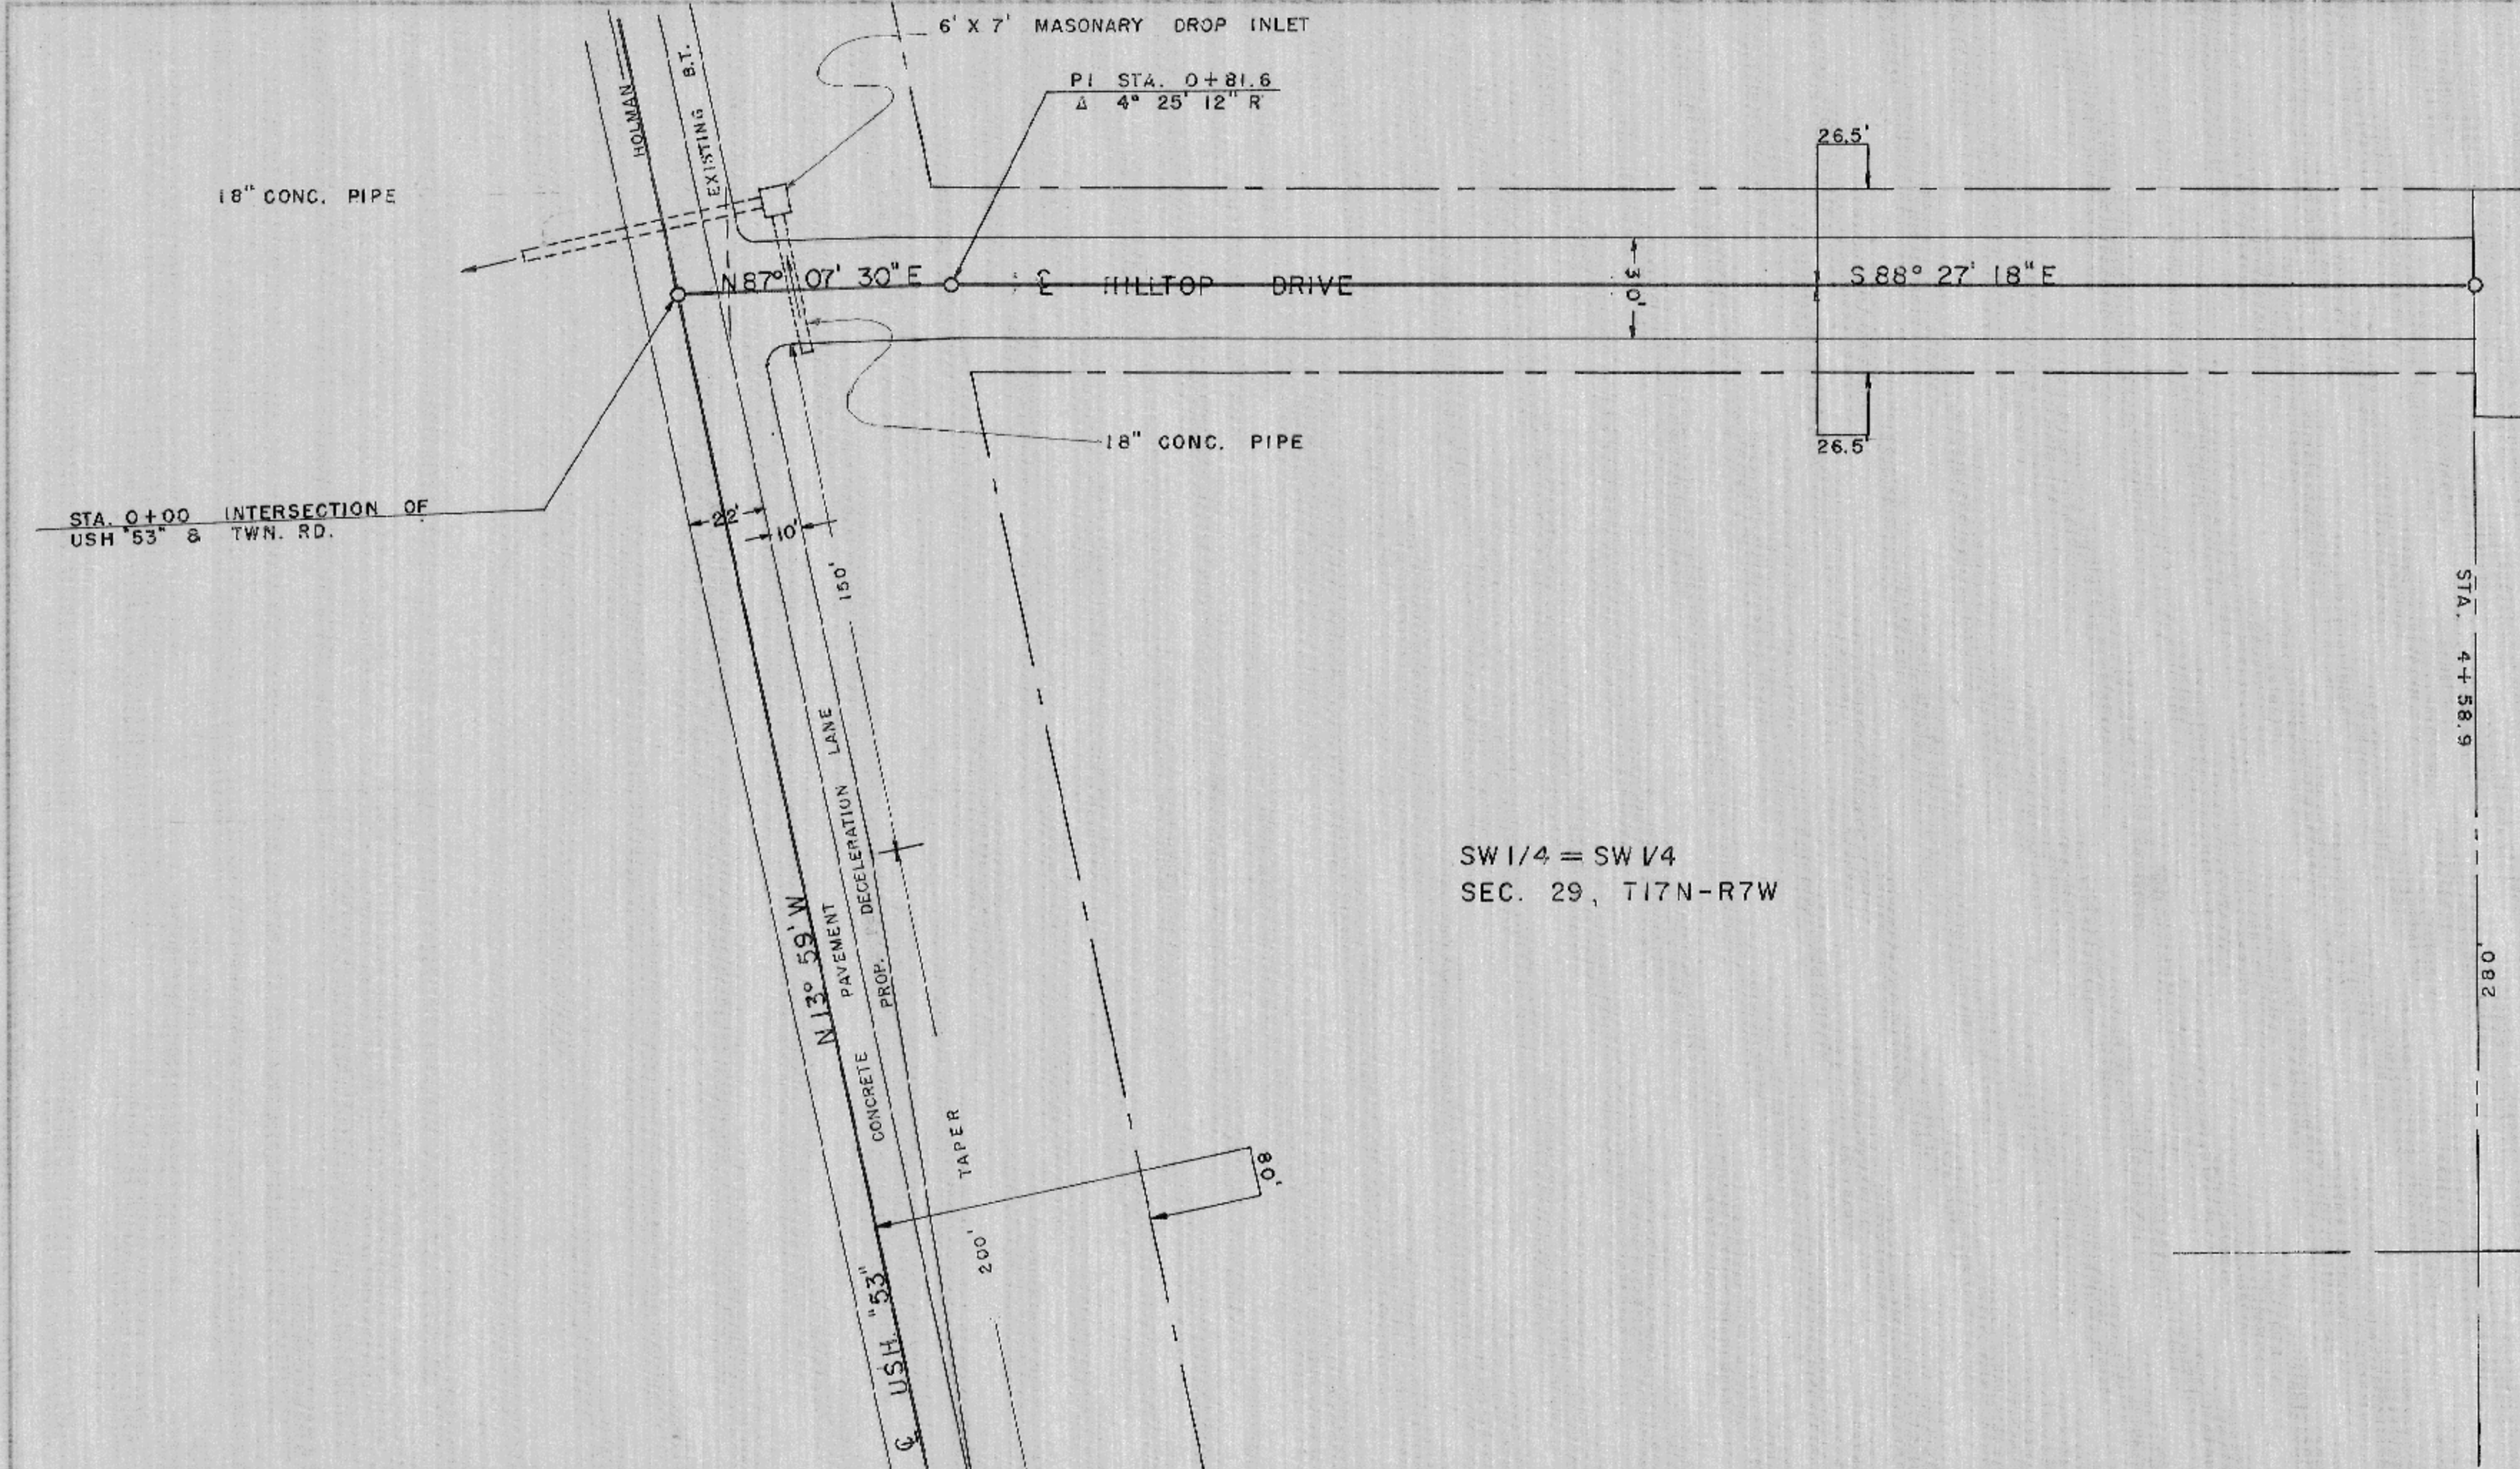

HERITAGE HILLS
 ADDITION

