
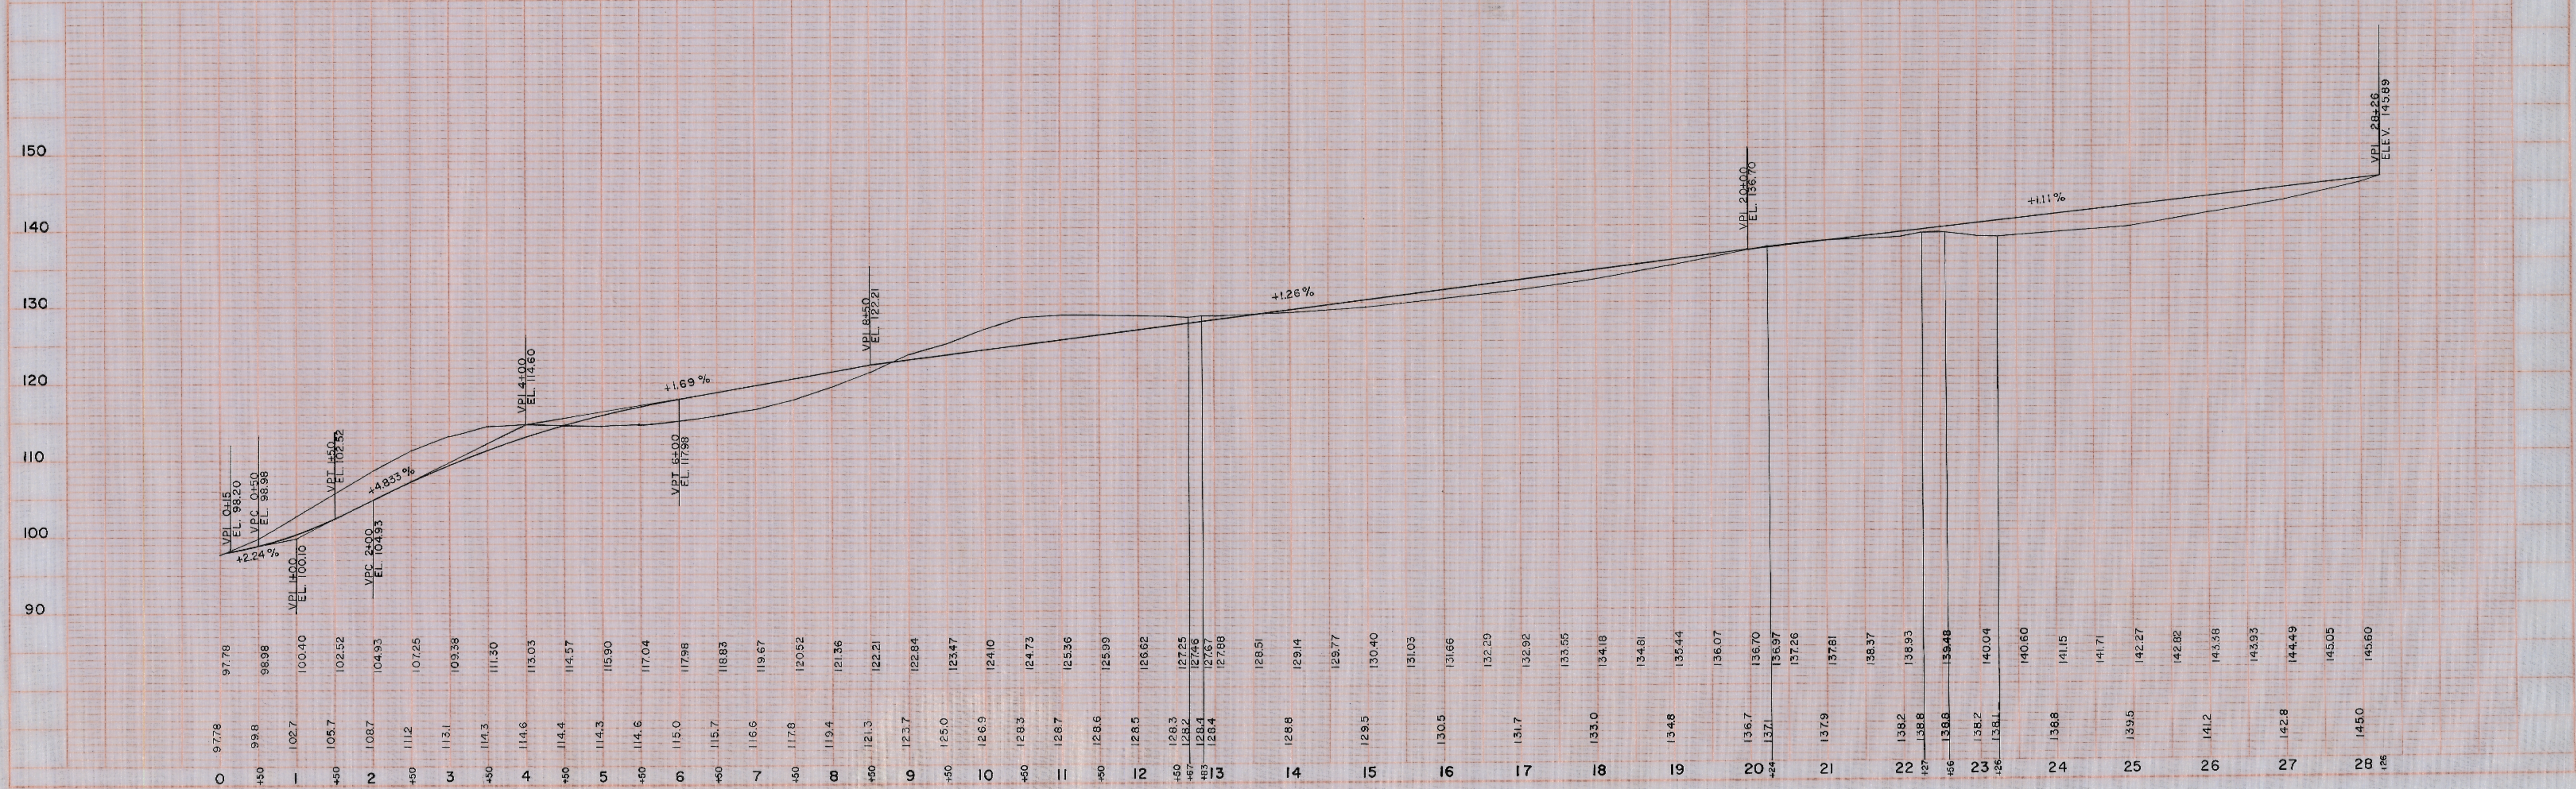


DATE: 7/27/74  
 9/10/74  
 R.E.B.  
 L.E.H.  
 PLAN NO. 482  
 SCALE: 1"=100'

DATE: 8/30/74  
 9/10/74  
 R.E.B.  
 L.E.H.  
 PROFILE  
 SCALE: 1"=100'

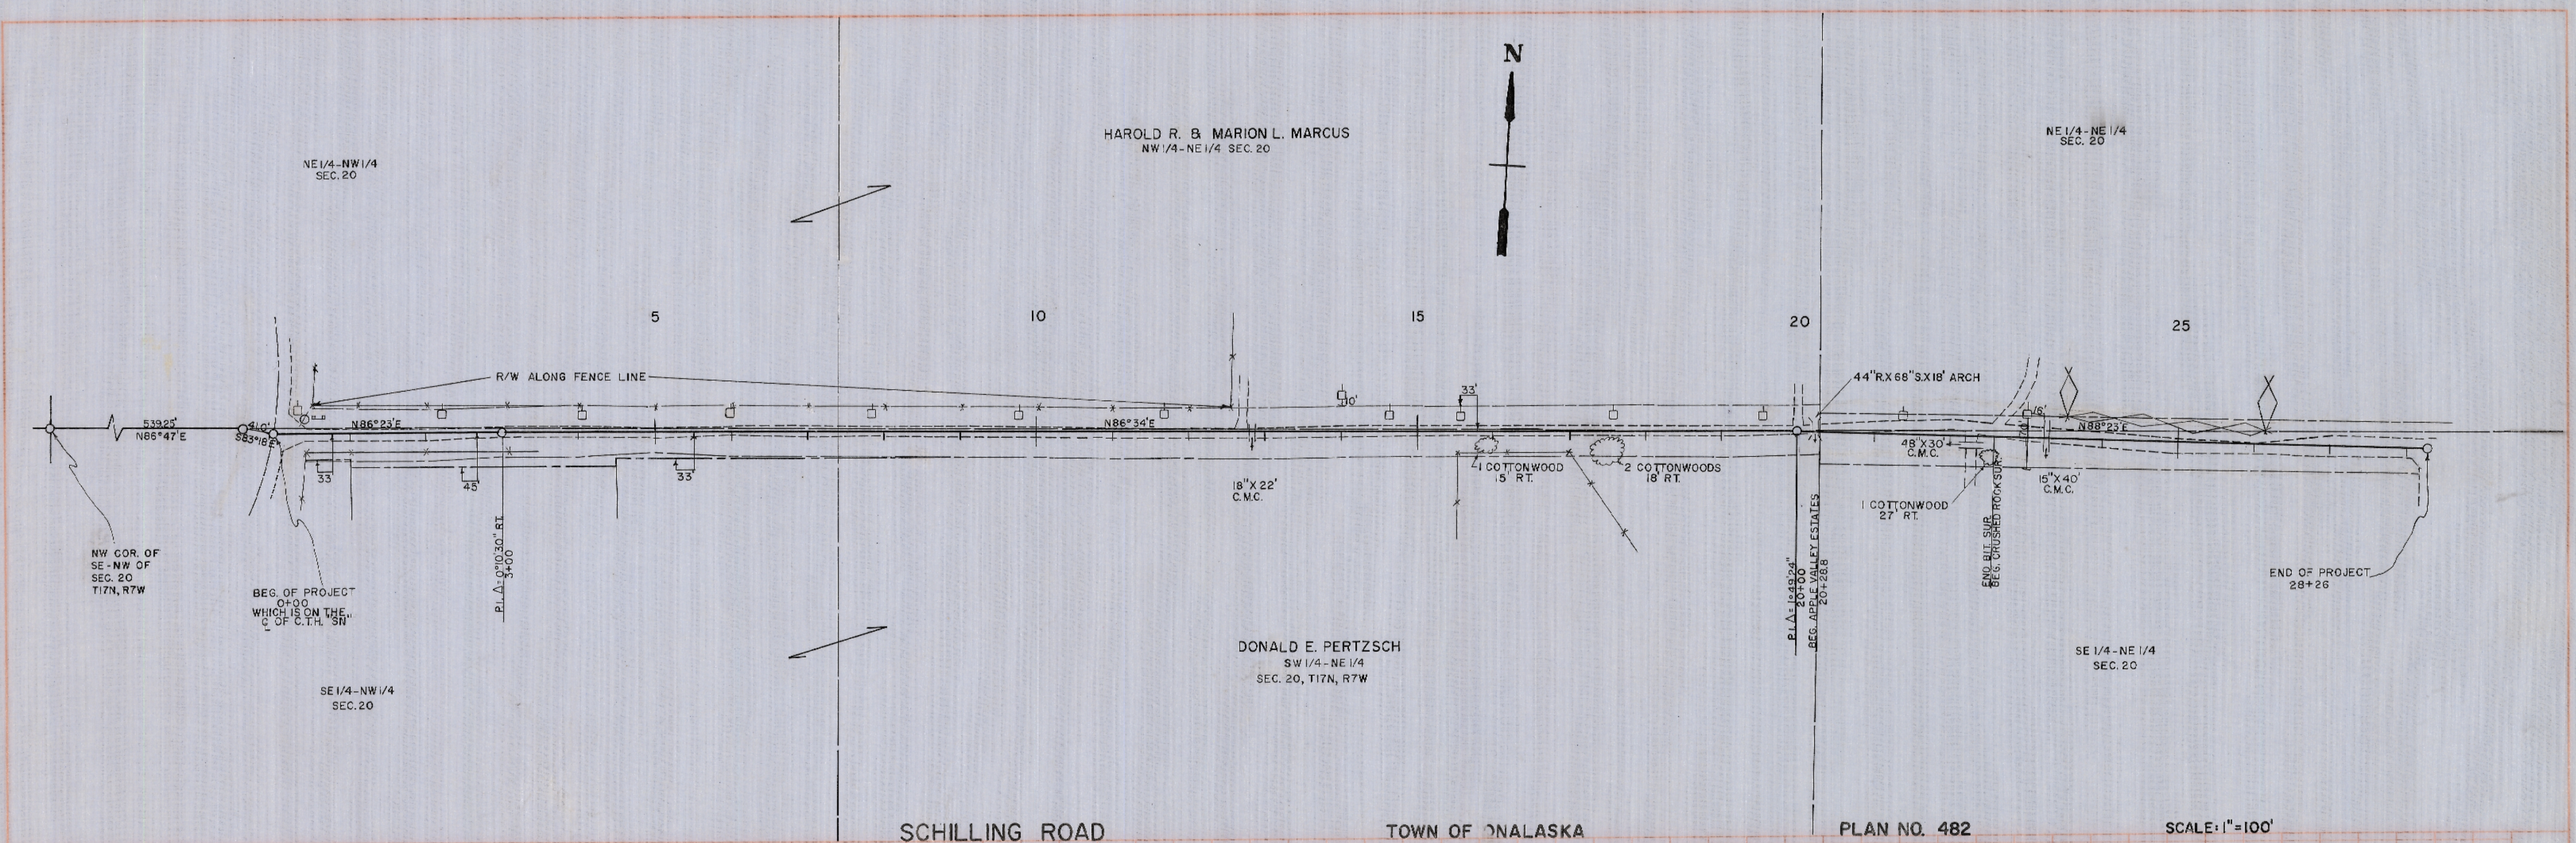

K&E  
 ENGINEERS & ARCHITECTS  
 1000 N. 10TH ST.  
 DENVER, CO. 80202

482