


PLAN
 S.M. 4-27-61
 R.D.N. 5-11-61
 152


PROFILE
 S.M. 4-27-61
 R.D.N. 5-11-61
 153

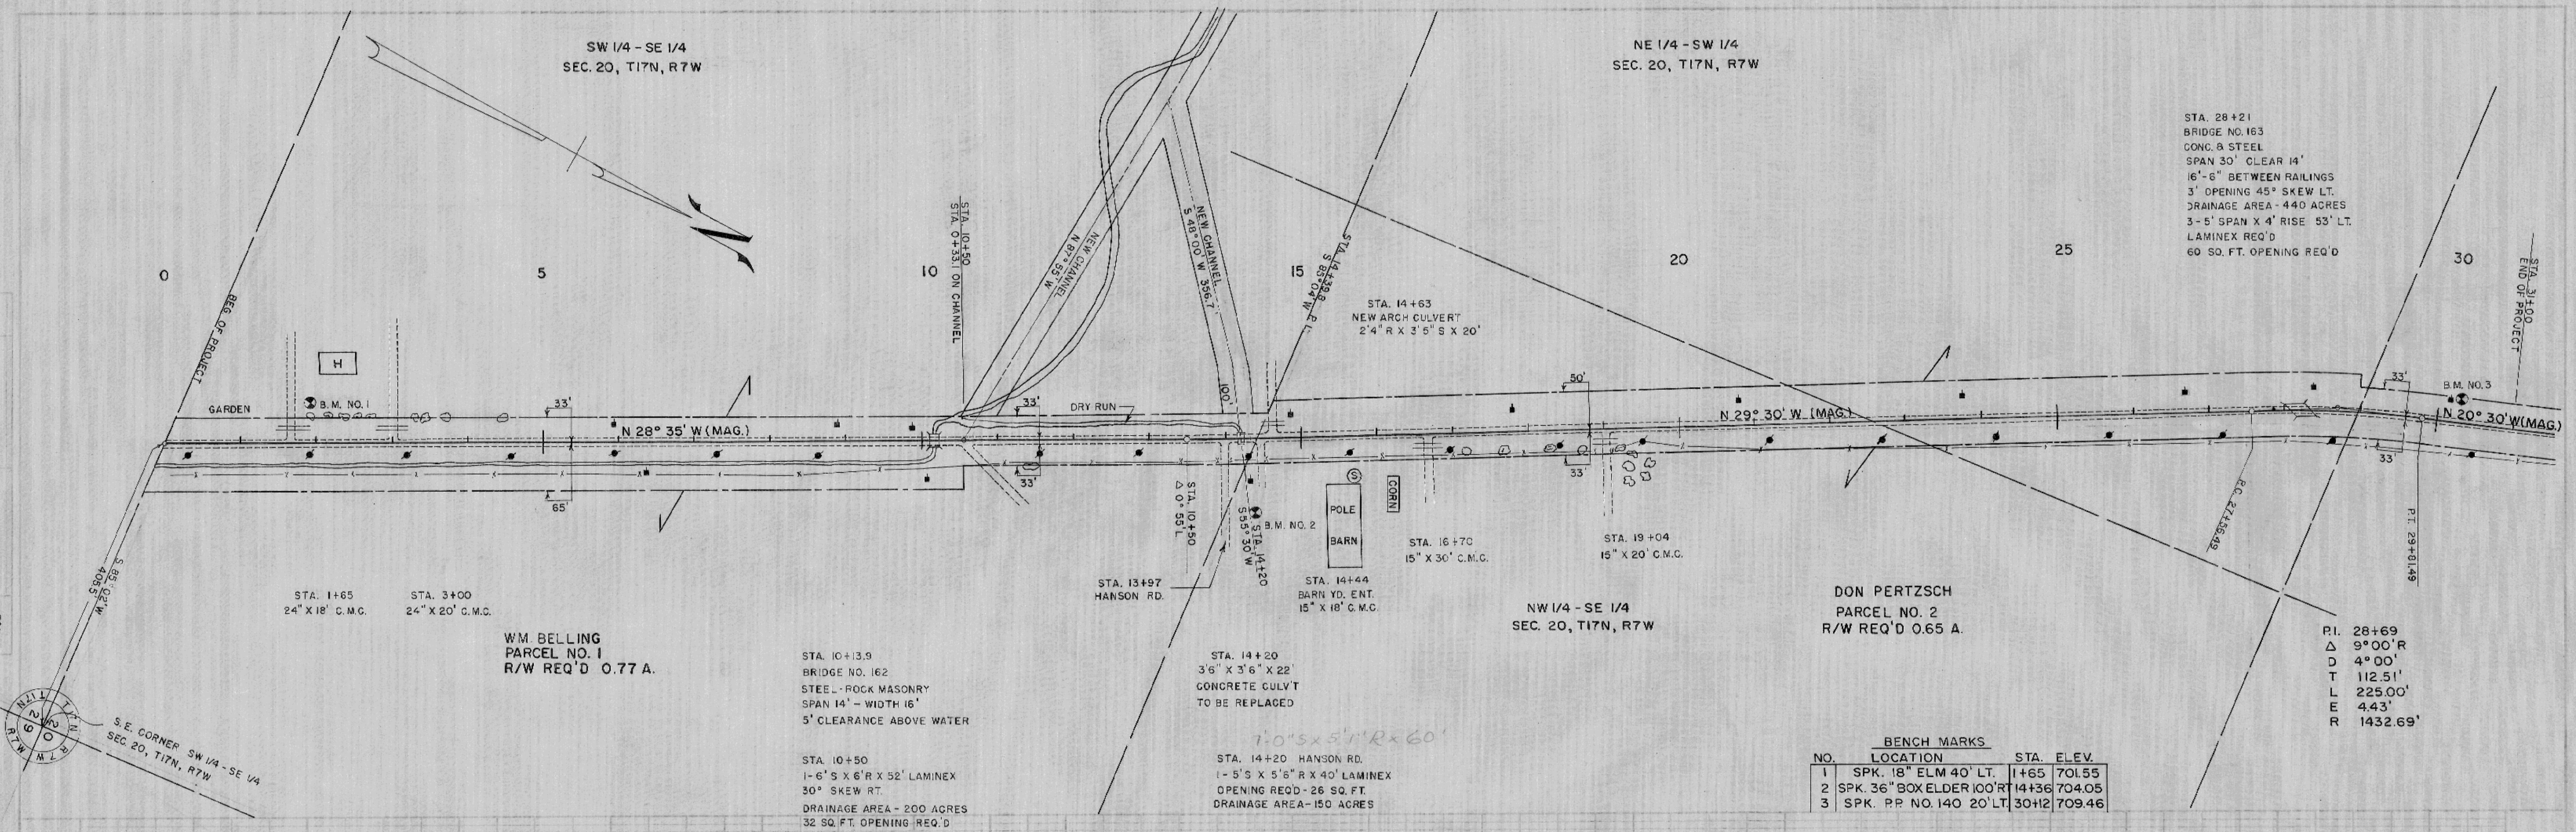

STA. 28+21
 BRIDGE NO. 163
 CONG. & STEEL
 SPAN 30' CLEAR 14'
 16'-6" BETWEEN RAILINGS
 3' OPENING 45° SKEW LT.
 DRAINAGE AREA - 440 ACRES
 3-5' SPAN X 4' RISE 53' LT.
 LAMINEX REQ'D
 60 SQ. FT. OPENING REQ'D

BENCH MARKS

NO.	LOCATION	STA.	ELEV.
1	SPK. 18" ELM 40' LT.	1+65	701.55
2	SPK. 36" BOX ELDER 100' RT	14+36	704.05
3	SPK. PP NO. 140 20' LT	30+12	709.46

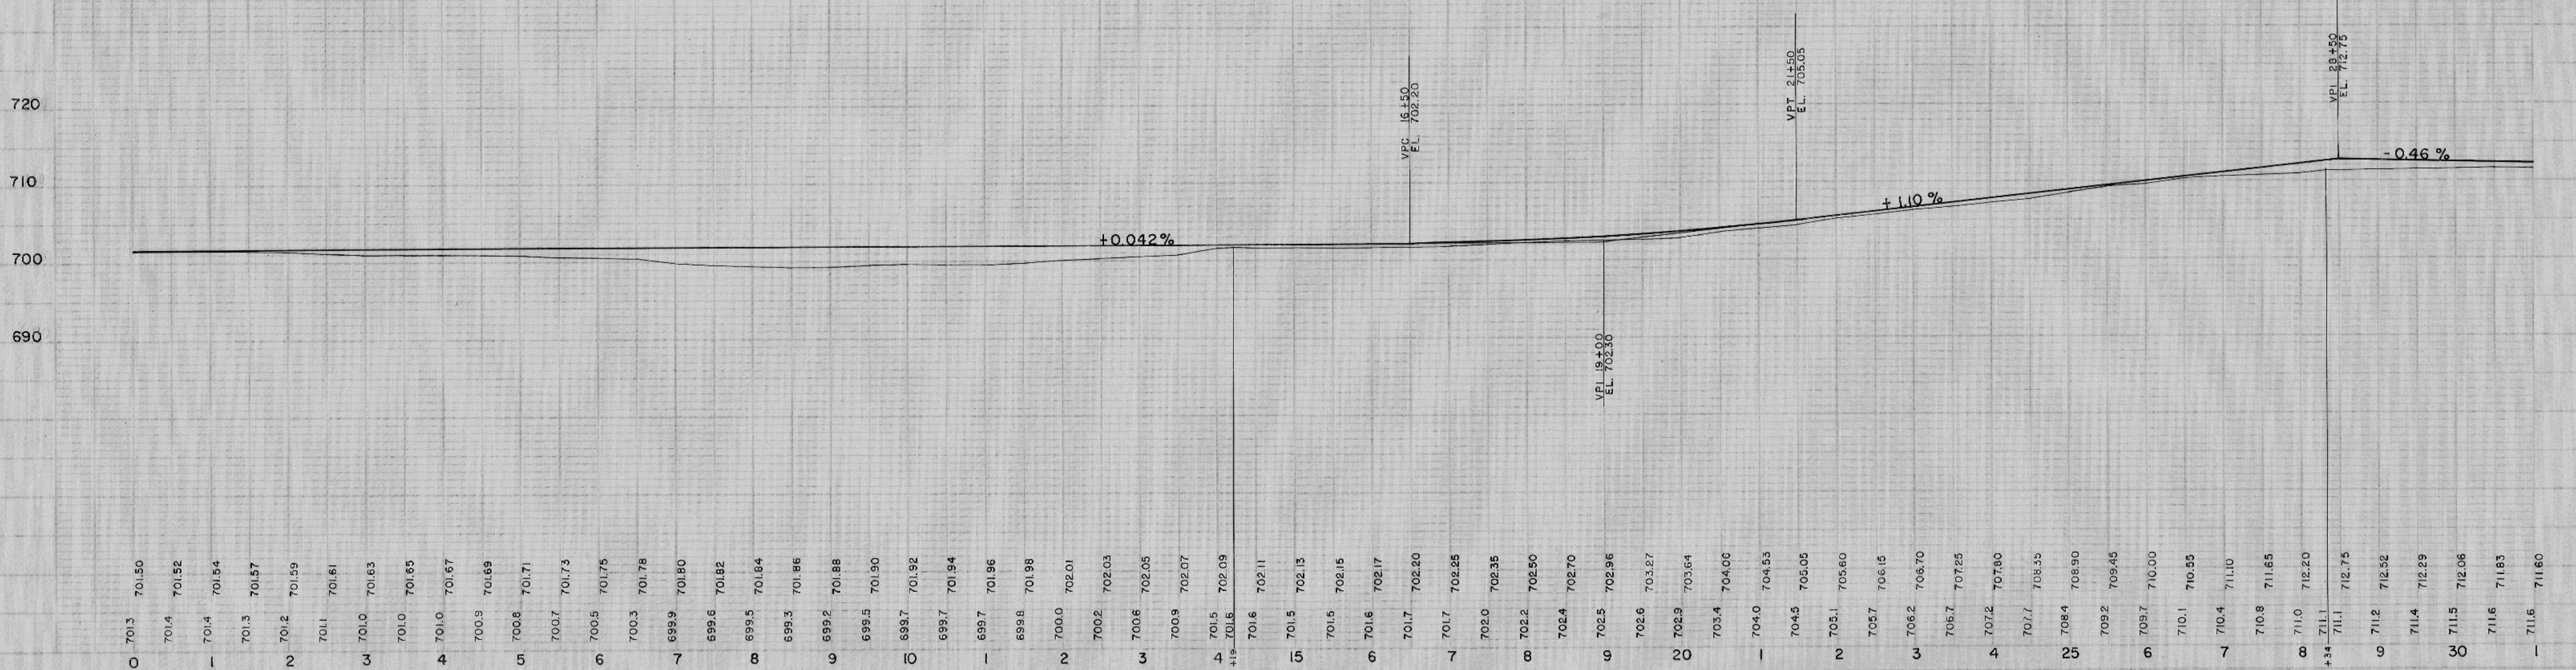

TOWN OF ONALASKA

C.T.H. "SN"

PLAN NO. 510

SHEET NO. 1 OF 1 SHEET