

Index of Sheets

Sheet No. 4.0 TITLE
Sheet No.
Sheet No. 44, 46 PLAT & PARCEL SHEETS

Sheet No. 40


STATE OF WISCONSIN
DEPARTMENT OF TRANSPORTATION
DIVISION OF HIGHWAYS

PLAT OF RIGHT OF WAY REQUIRED FOR
LA CROSSE FREEWAY
I.H. 90 - U.S.H. 53

LA CROSSE COUNTY

PROJECT IDENTIFICATION NUMBER	FEDERAL PROJECT DESIGNATION
1631-1-21	

N

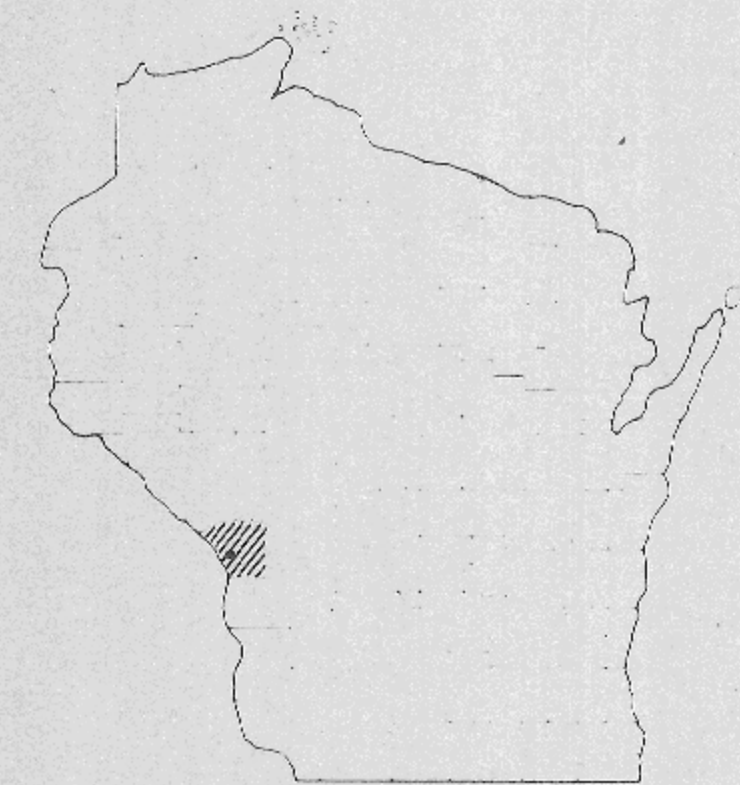

END RELOCATION ORDER SECTION II
1631-1-21 STA 228+13.81

1273.1 FEET EAST OF THE NORTH 1/4 CORNER
OF SECTION 32, T 17 N, R 7 W.

BEGIN RELOCATION ORDER SECTION II
1631-1-21 STA 220+00

± 660 FEET SOUTH AND ± 860 FEET WEST
OF THE NORTHEAST CORNER OF SECTION 32, T 17 N, R 7 W.

END RELOCATION ORDER SECTION I
1631-1-21 STA. 121+00
± 1480 FEET NORTH AND ± 820 FEET WEST OF THE
SOUTHEAST CORNER OF SECTION 4, T 16 N, R 7 W.

BEGIN RELOCATION ORDER SECTION I
1631-1-21 STA. 105+12.68
330.47 FEET WEST OF THE SOUTHEAST CORNER OF
SECTION 4, T 16 N, R 7 W.

Layout
Scale 0 2 MILES

Total Net Length of Centerline *
SECT. I 0.301 MI.
SECT. II 0.154 MI.


REVISION DATE	10-27-72
Recommended for Approval	<i>[Signature]</i> District Engineer
Approved	<i>[Signature]</i> Chief Design Engineer
Approved	<i>[Signature]</i> Director, Bureau of Right of Way
Approved	<i>[Signature]</i> FEDERAL HIGHWAY ADMINISTRATION BUREAU OF PUBLIC ROADS
Approved	<i>[Signature]</i> District Engineer

REVISION DATE	PROJECT I.D. 1631-1-21	SHEET NUMBER	TOTAL SHEETS
	FEDERAL PROJECT DESIGNATION	4.4	
PLAT OF RIGHT OF WAY FOR LA CROSSE FREEWAY LA CROSSE COUNTY SCALE 0 200 400 Ft. DATE 10-27-72			
CONST. PROJECT			



SCHEDULE OF LANDS AND INTERESTS REQUIRED					
PARCEL NUMBER	SHEET NUMBER	OWNER	INTERESTS REQUIRED	ACRES	PROJECT I.D.
2	4.4	RAYMOND BROTHERS, INC.	FEE SIMPLE	3.57	1631-1-21

BEARINGS SHOWN ON THIS PLAT ARE THE TRUE BEARINGS OF EACH TANGENT TO THE NEAREST MINUTE.

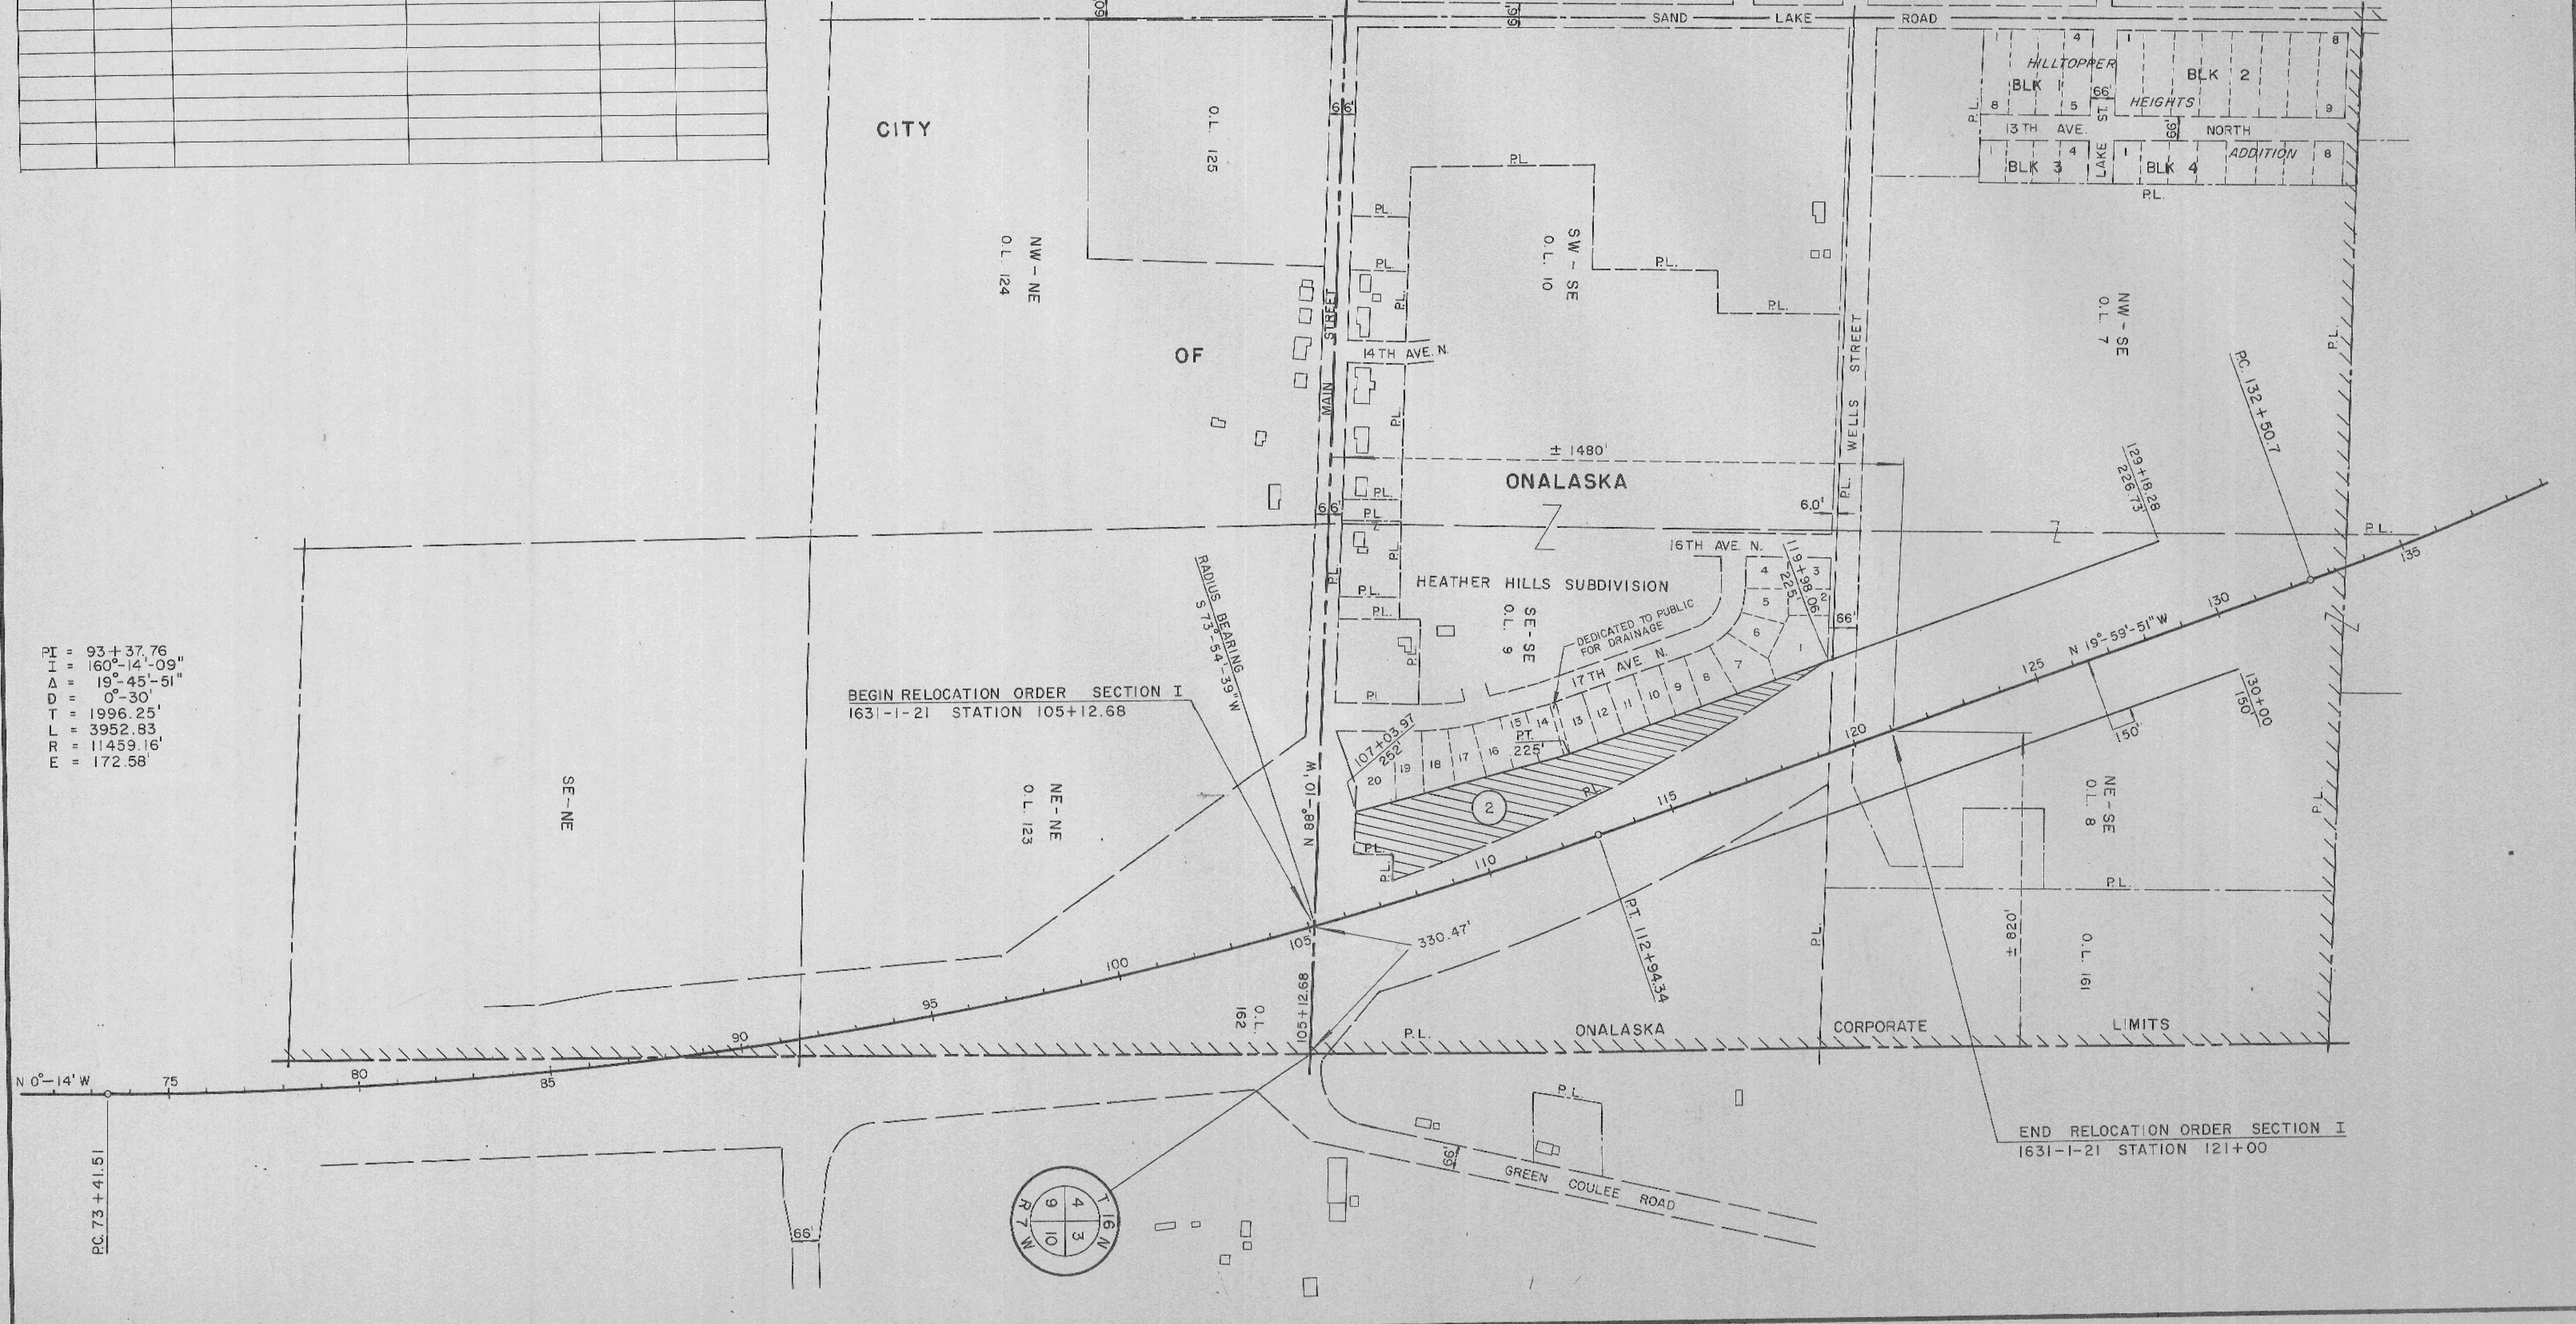


$PI = 93 + 37.76$
 $I = 160^{\circ}-14'-09''$
 $A = 19^{\circ}-45'-51''$
 $D = 0^{\circ}-30'$
 $T = 1996.25'$
 $L = 3952.83$
 $R = 11459.16'$
 $E = 172.58'$

END RELOCATION ORDER SECTION I
 1631-1-21 STATION 121+00

SCHEDULE OF LANDS AND INTERESTS REQUIRED					
PARCEL NUMBER	SHEET NUMBER	OWNER	INTERESTS REQUIRED	ACRES	PROJECT I.D.
1	4.6	ROBERT H. HALL, SR. ET AL.	FEE SIMPLE	0.60	1631-1-21

REVISION DATE	PROJECT I.D.	SHEET NUMBER	TOTAL SHEETS
10-27-72	1631-1-21	4.6	
FEDERAL PROJECT DESIGNATION			
PLAT OF RIGHT OF WAY FOR LA CROSSE FREEWAY LA CROSSE COUNTY			
SCALE 0 200 400 Ft.		DATE 3-3-71	
CONST. PROJECT			

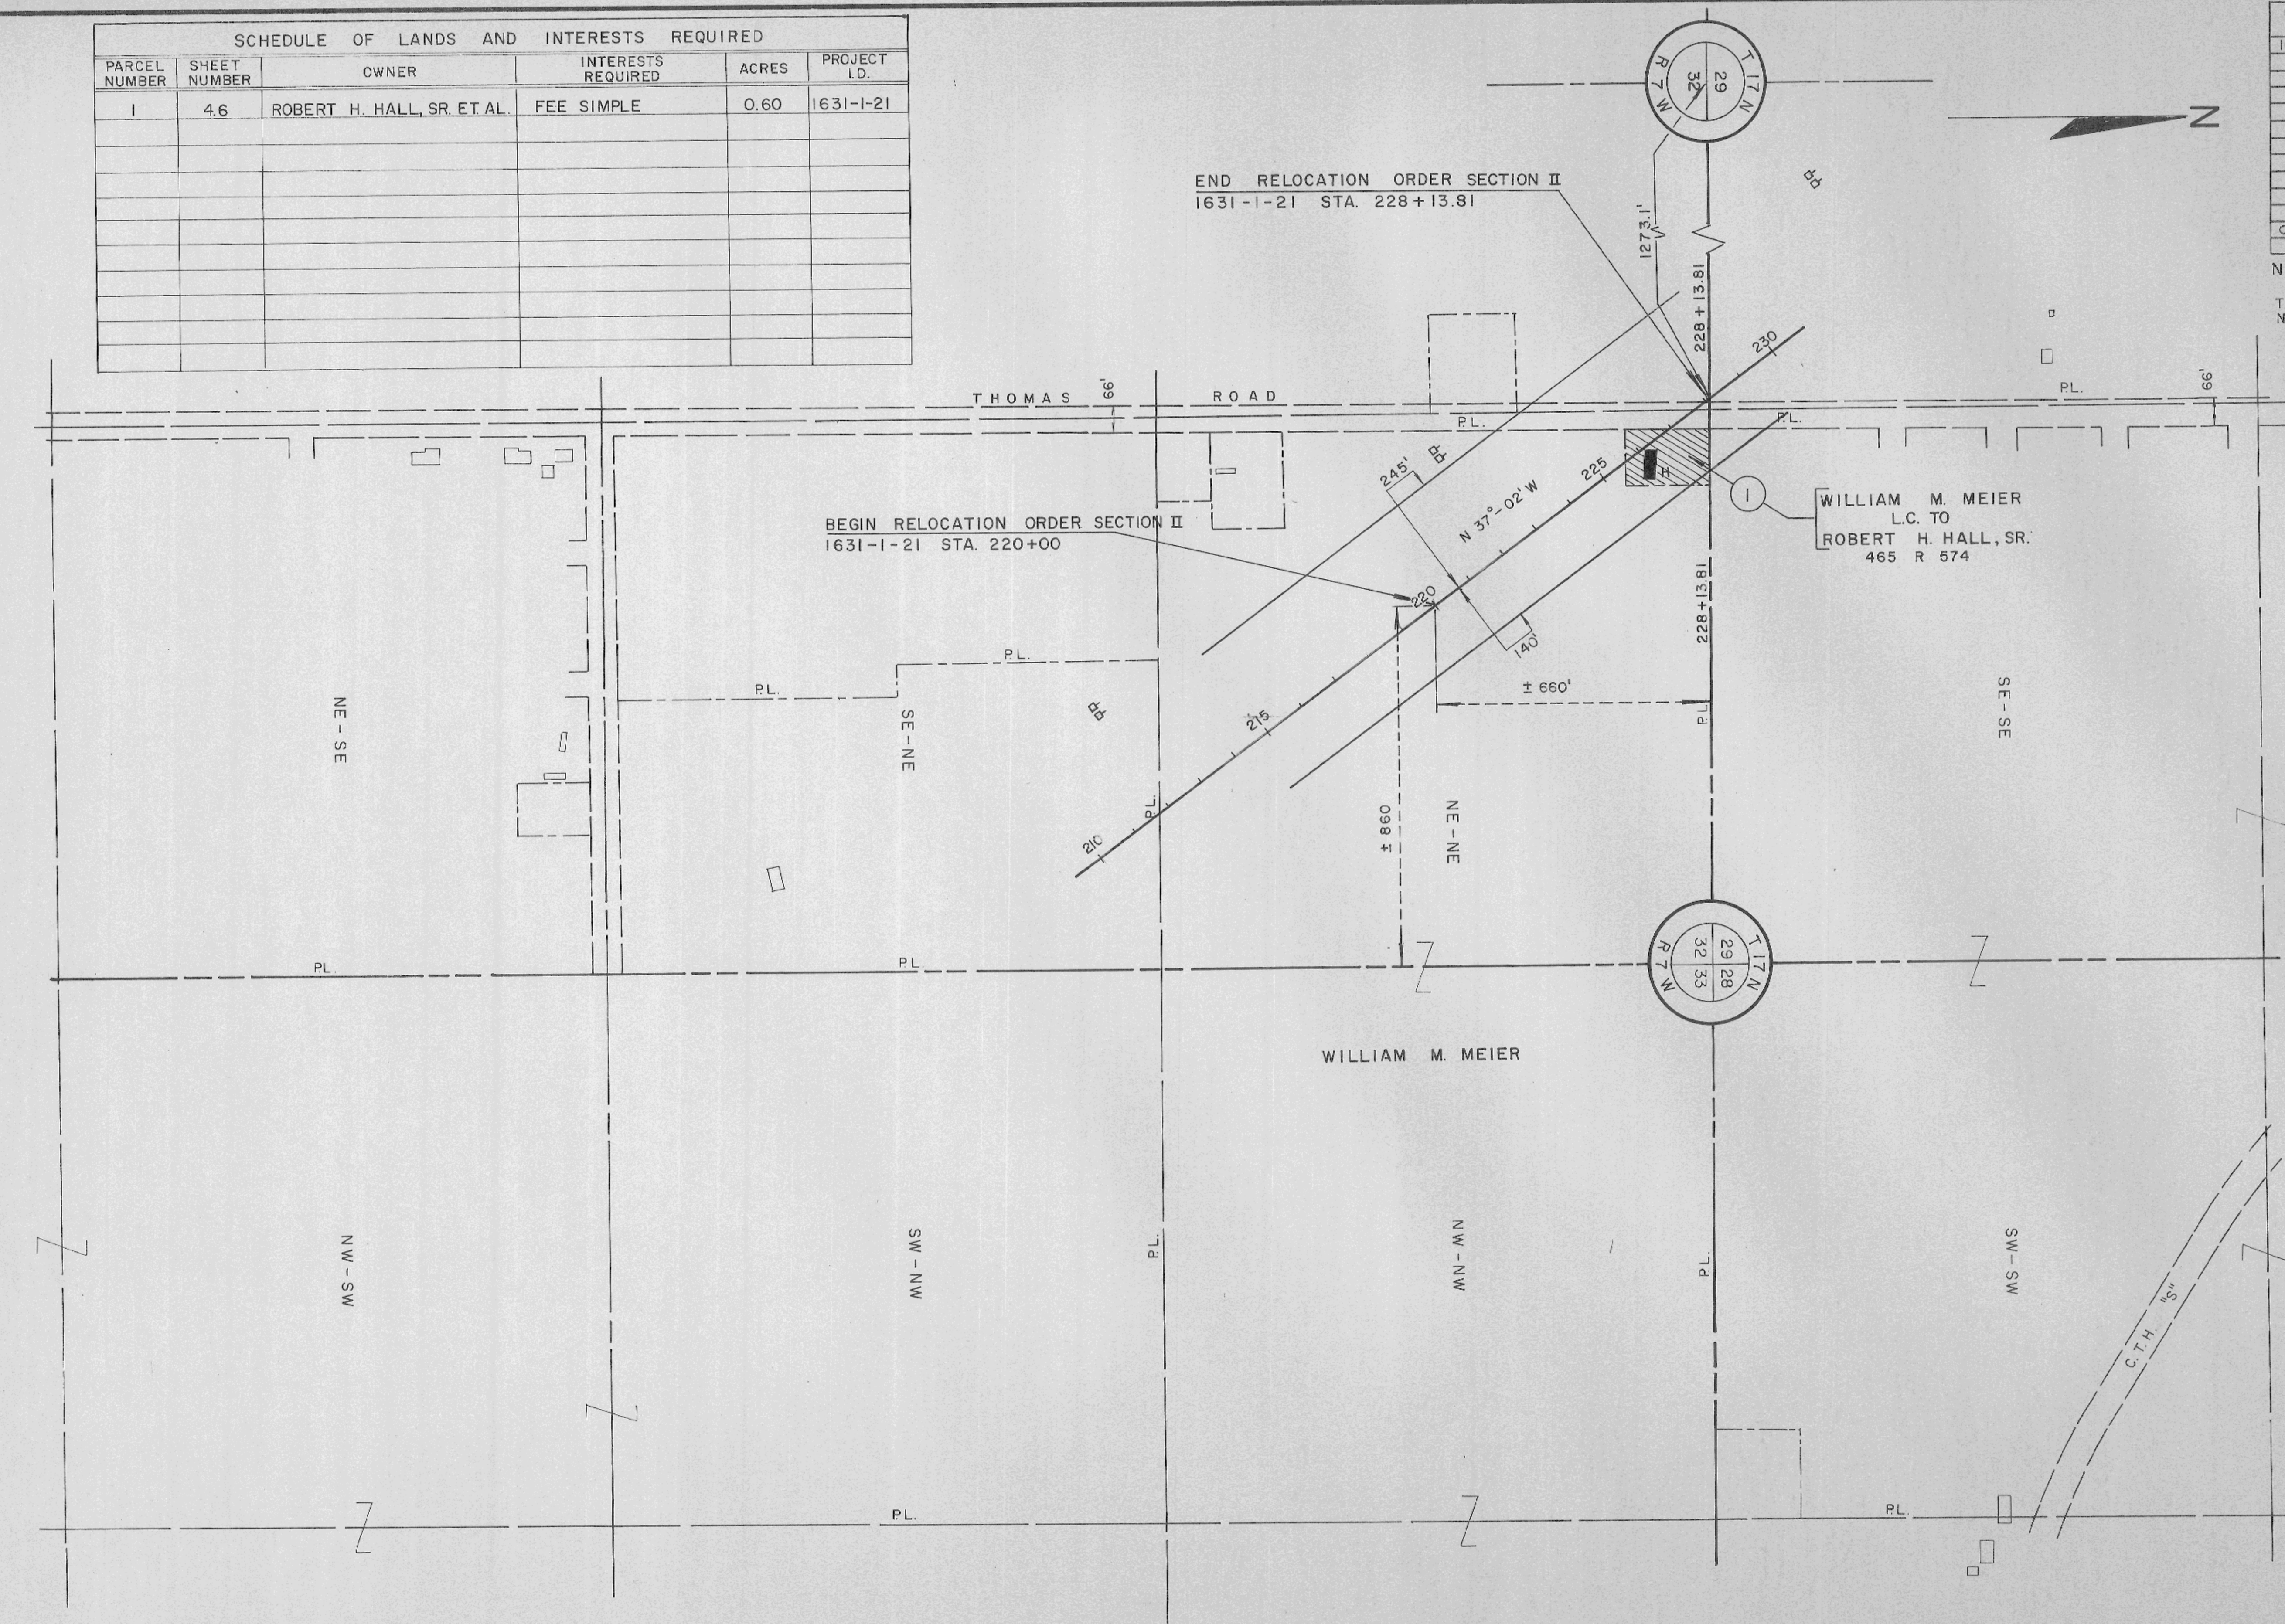

NOTE:
BEARINGS SHOWN ON THIS PLAT ARE THE TRUE BEARINGS OF EACH TANGENT TO THE NEAREST MINUTE.