


571


5633

90 80 70 60 50 40 30 20 10 0 10 20 30 40 50 60 70 80

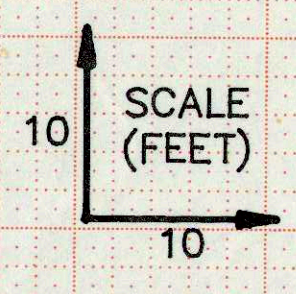


BEGIN CONSTRUCTION STA 12+00

7067-01-72 / 7067-01-74
9.1

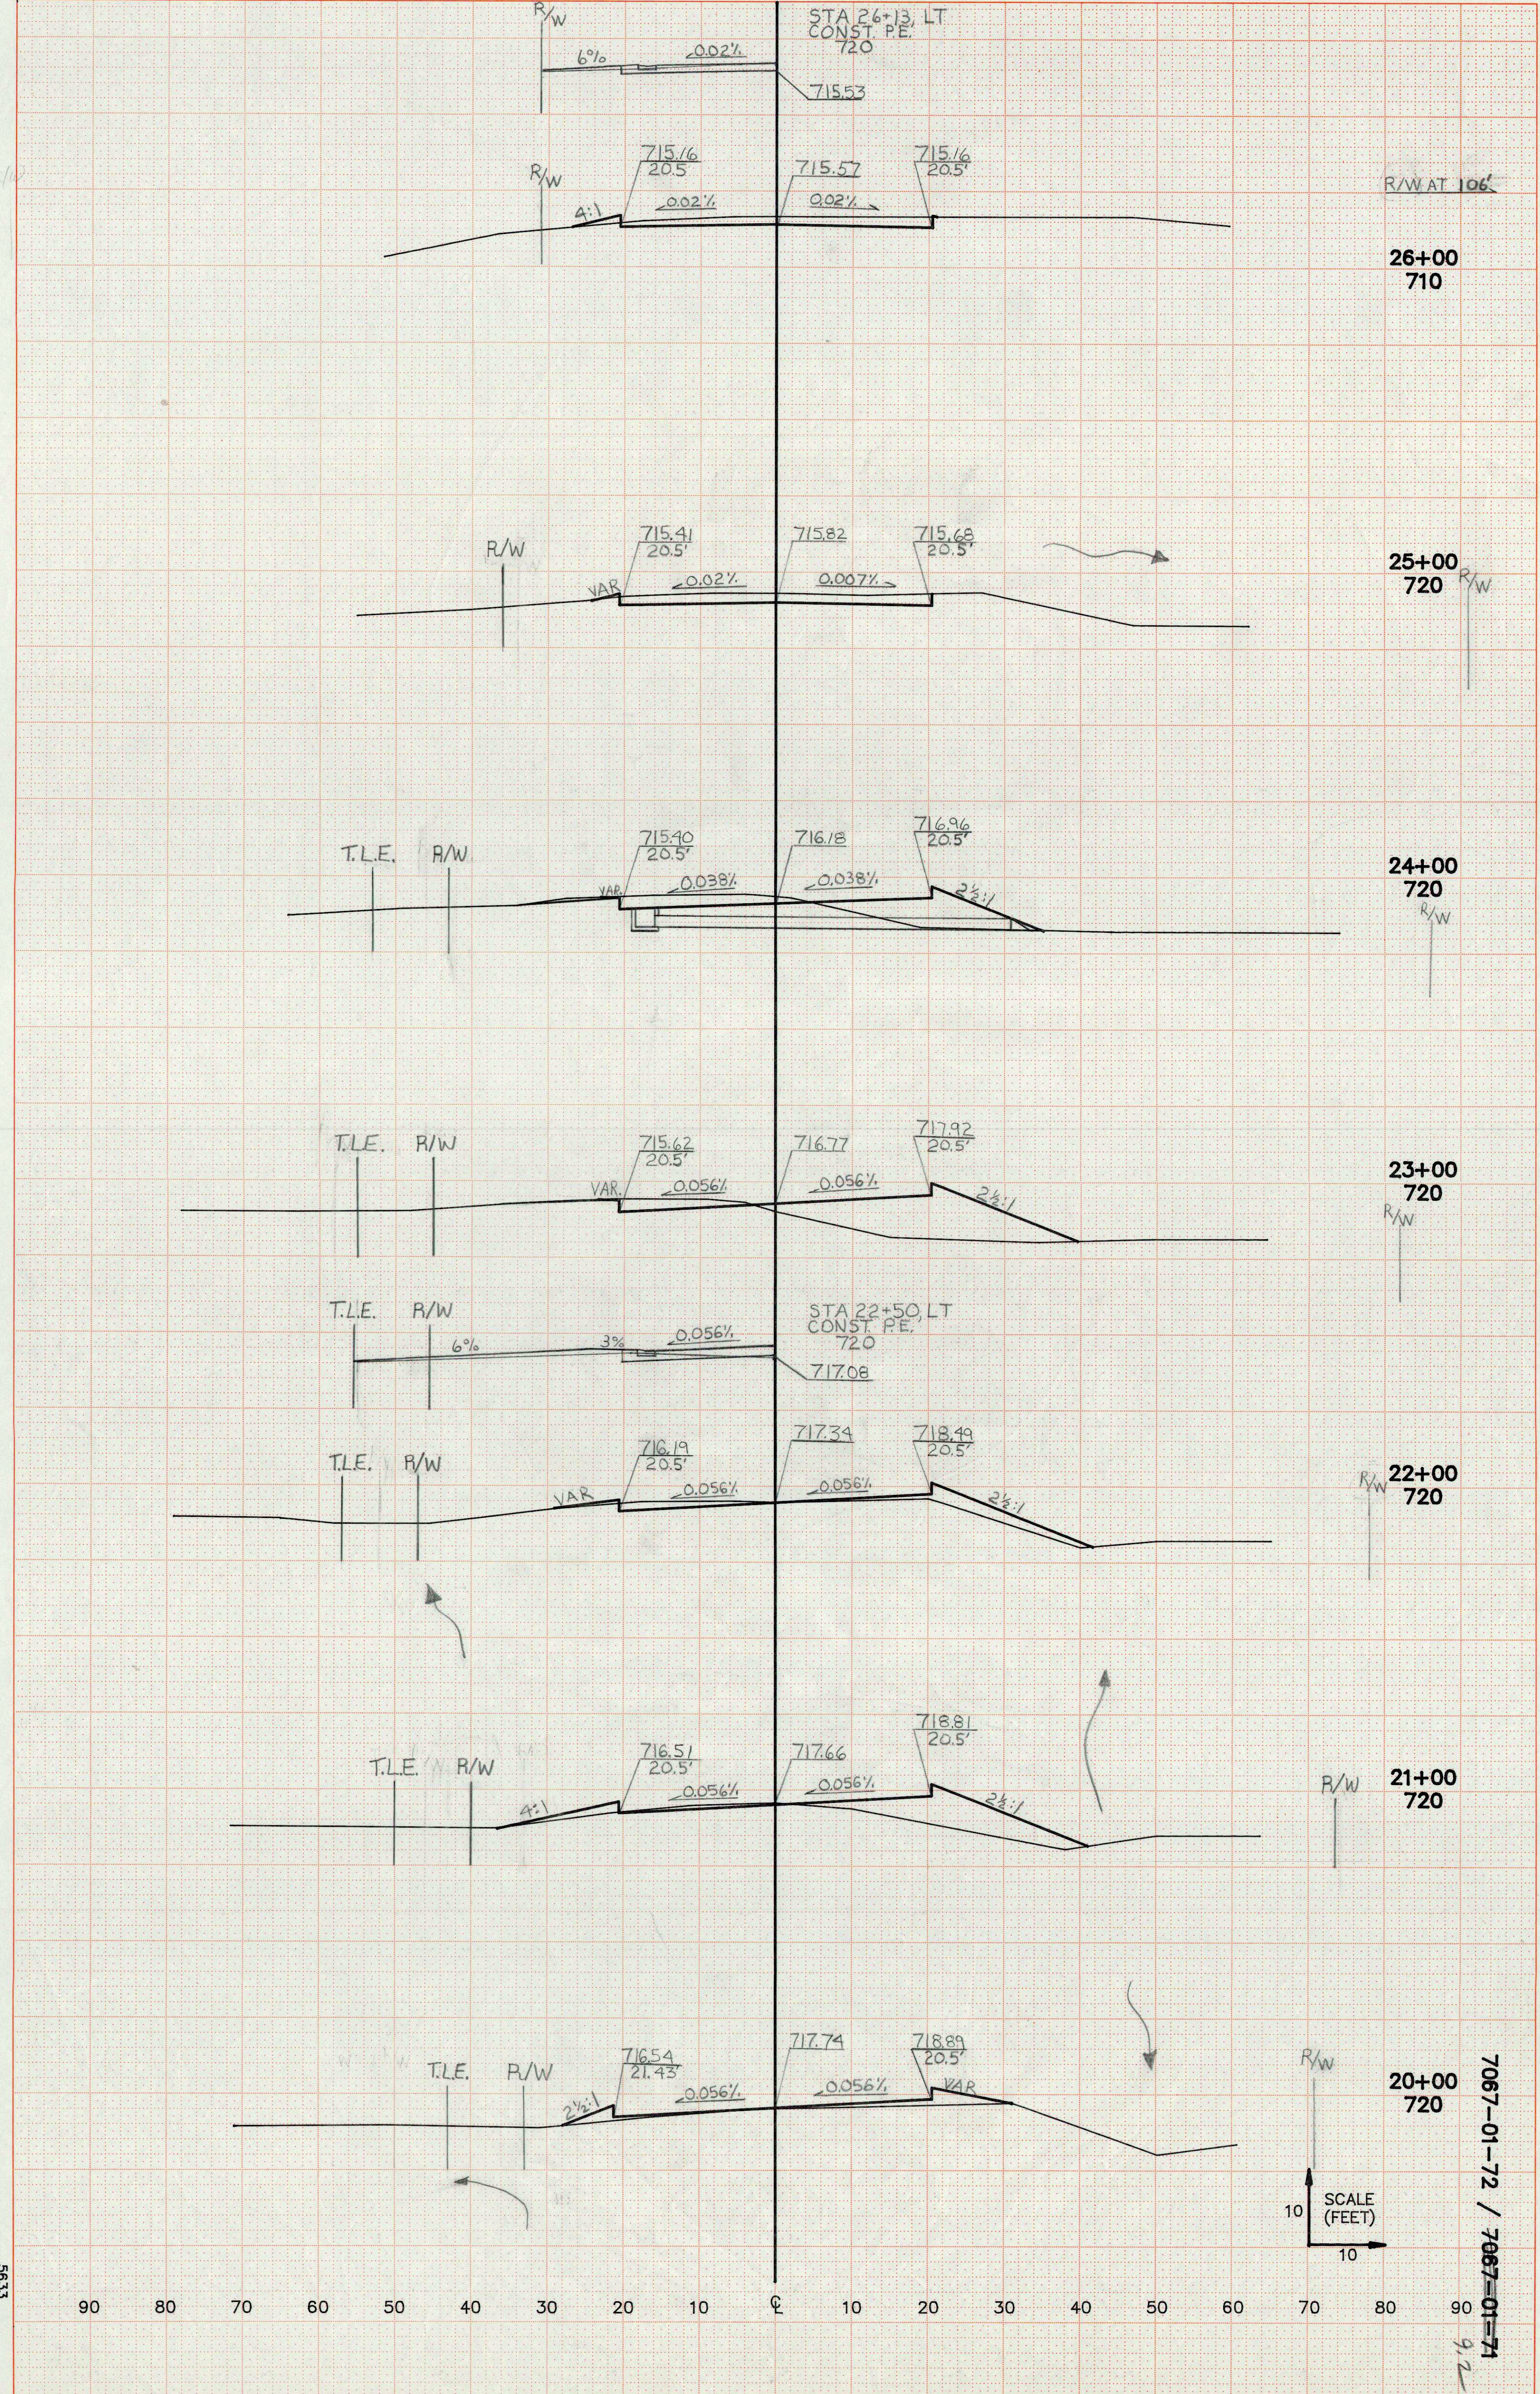


5633

7067-01-72 / 7067-01-71

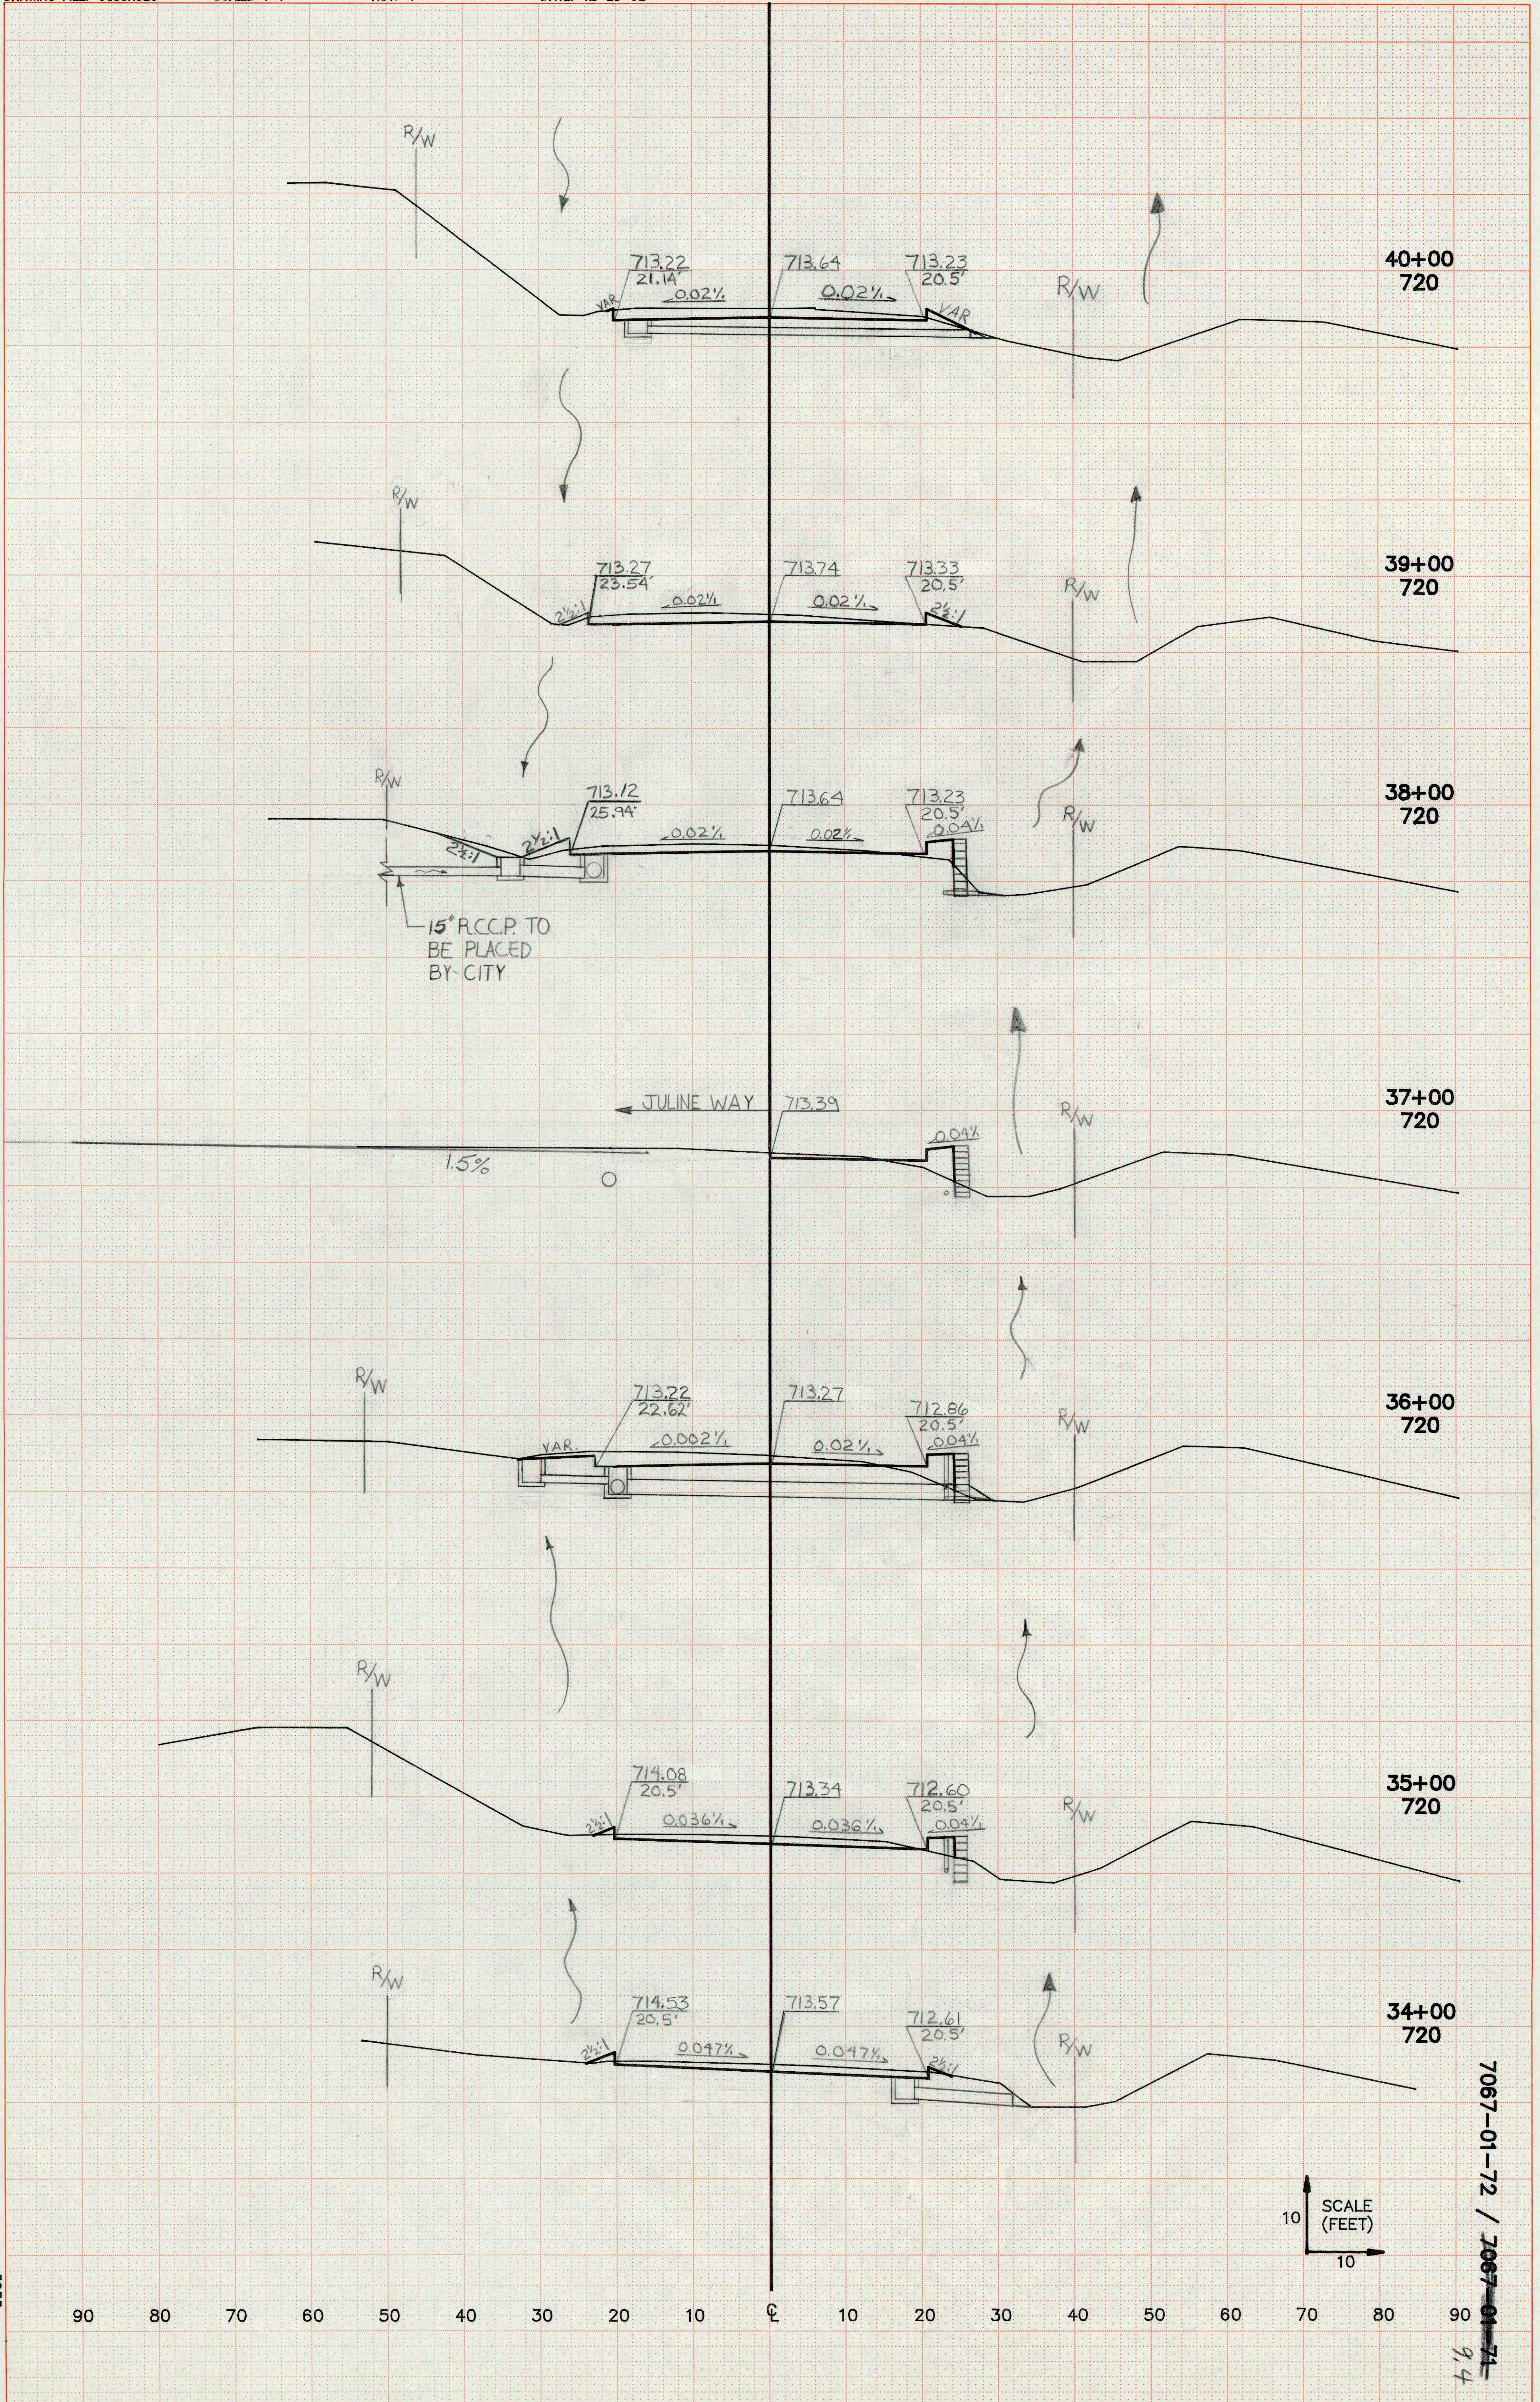

15" R.C.C.P. TO BE PLACED BY CITY

JULINE WAY

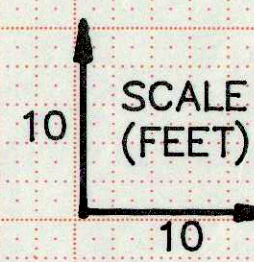

7067-01-72 / 7067-01-71-94

5633

90 80 70 60 50 40 30 20 10 0 10 20 30 40 50 60 70 80 90

47+00
730

46+00
730

45+00
720

44+00
720

43+00
720

42+00
720

41+00
720

R/W

R/W

R/W

R/W

R/W

R/W

R/W

714.25
20.5'
0.004%

714.33
0.02%

713.92
20.5'
2 1/2:1

714.84
20.5'
0.029%

714.25
0.029%

713.66
20.5'
VAR

714.87
20.5'
VAR
0.041%

714.03
0.041%

713.19
20.5'
2 1/2:1

714.57
20.5'
2 1/2:1
0.041%

713.73
0.041%

712.89
20.5'
2 1/2:1

714.28
20.5'
VAR
0.041%

713.44
0.041%

712.60
20.5'
VAR

714.11
20.5'
VAR
0.039%


713.31
0.039%

712.51
20.5'
4:1

713.51
20.5'
VAR
0.006%

713.39
0.02%



712.98
20.5'
2 1/2:1

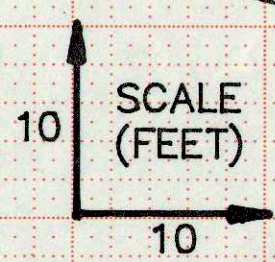


7067-01-72 / 7067-01-71
9.5

5633


90 80 70 60 50 40 30 20 10 0 10 20 30 40 50 60 70 80 90

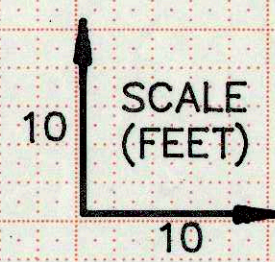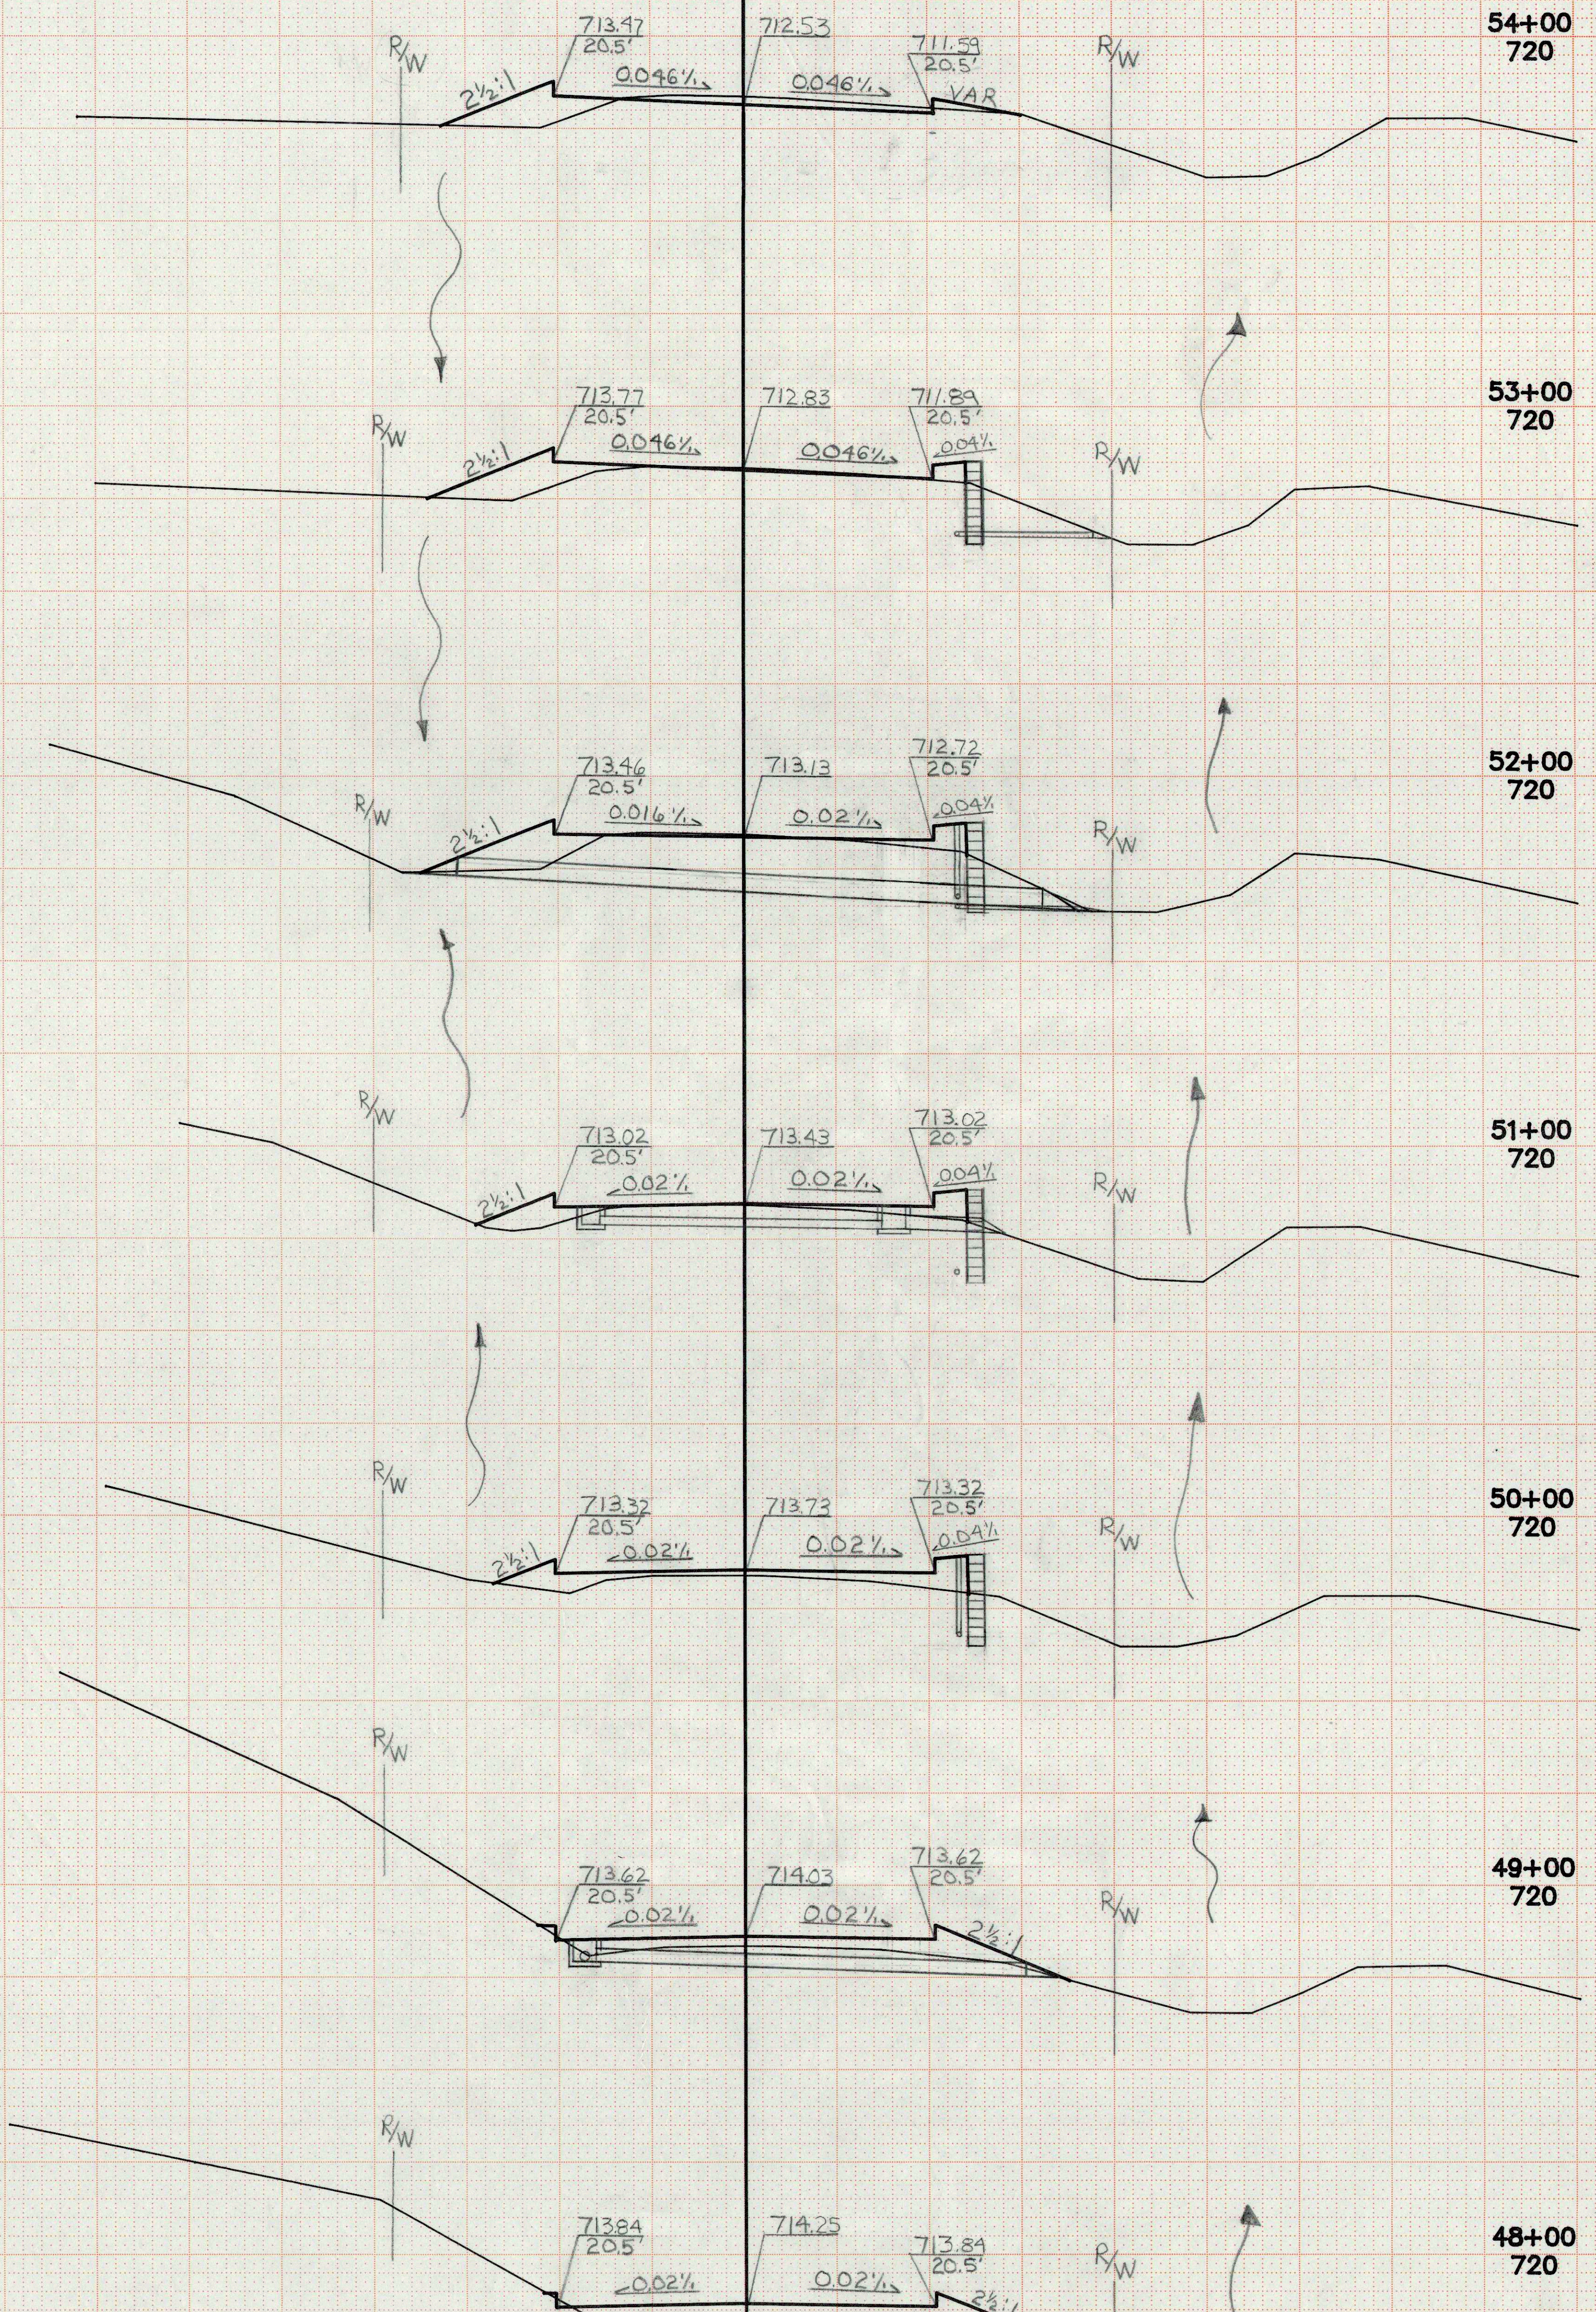

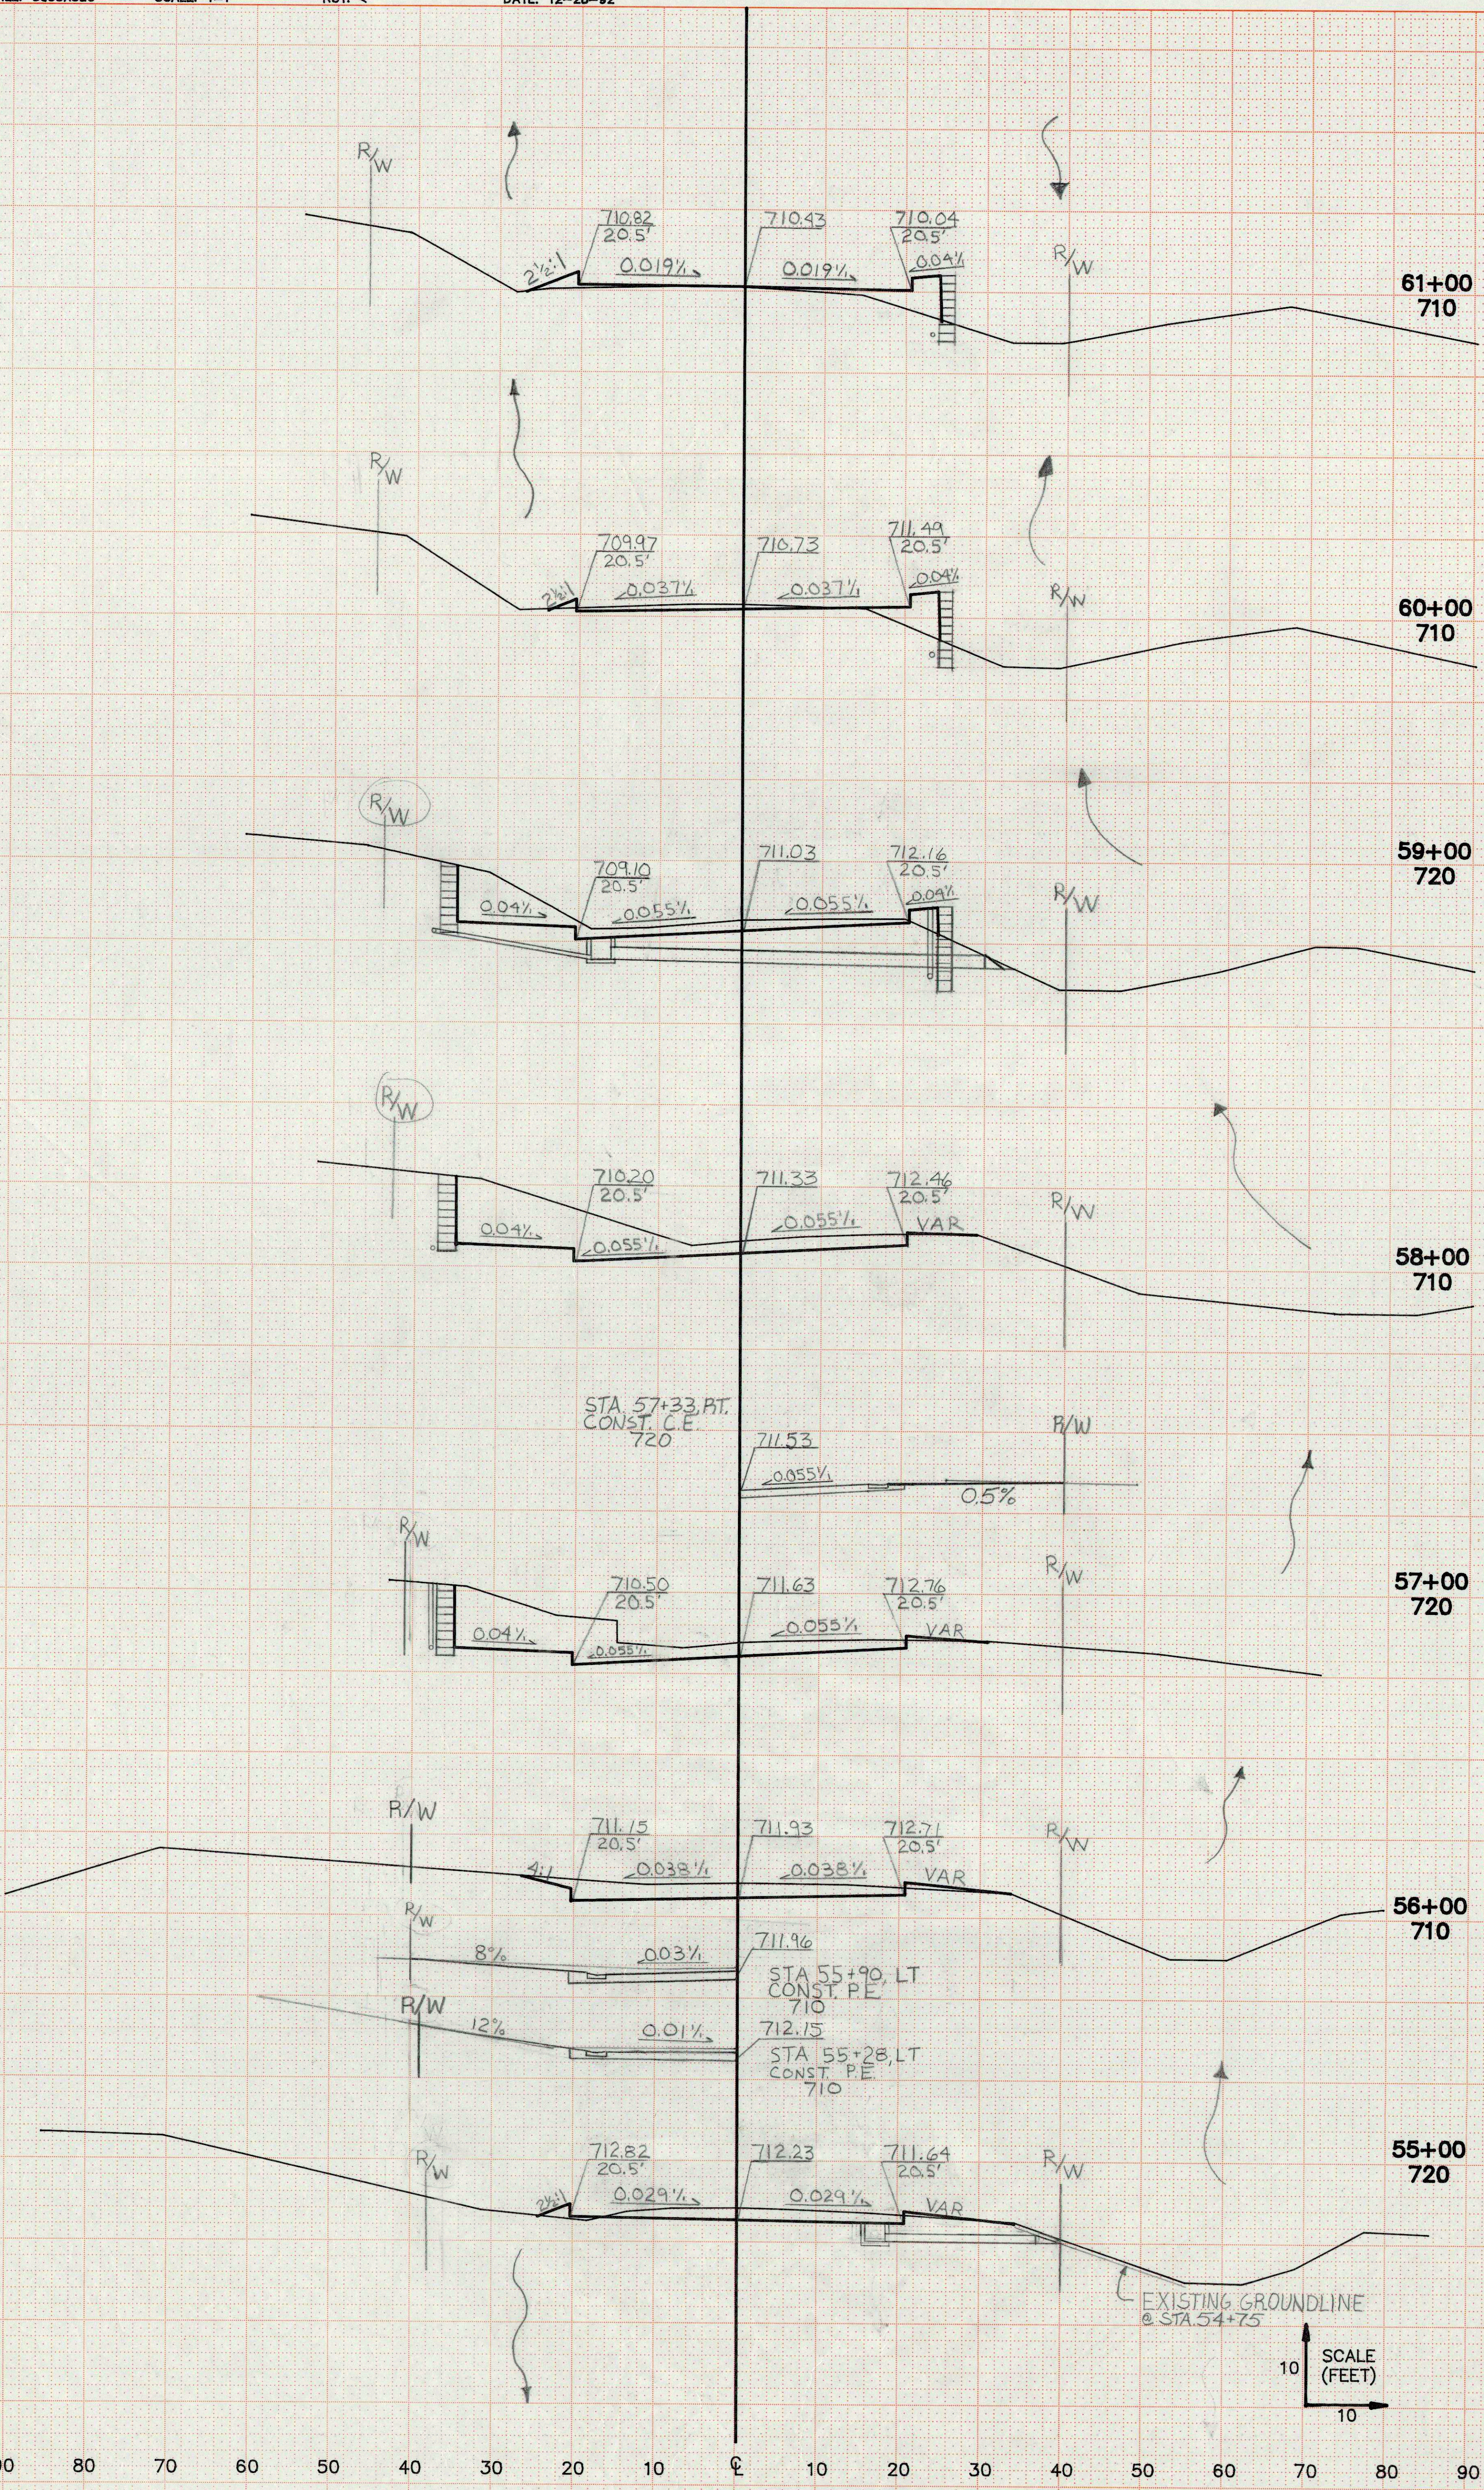

5633


7067-01-72 / 7067-01-71
97

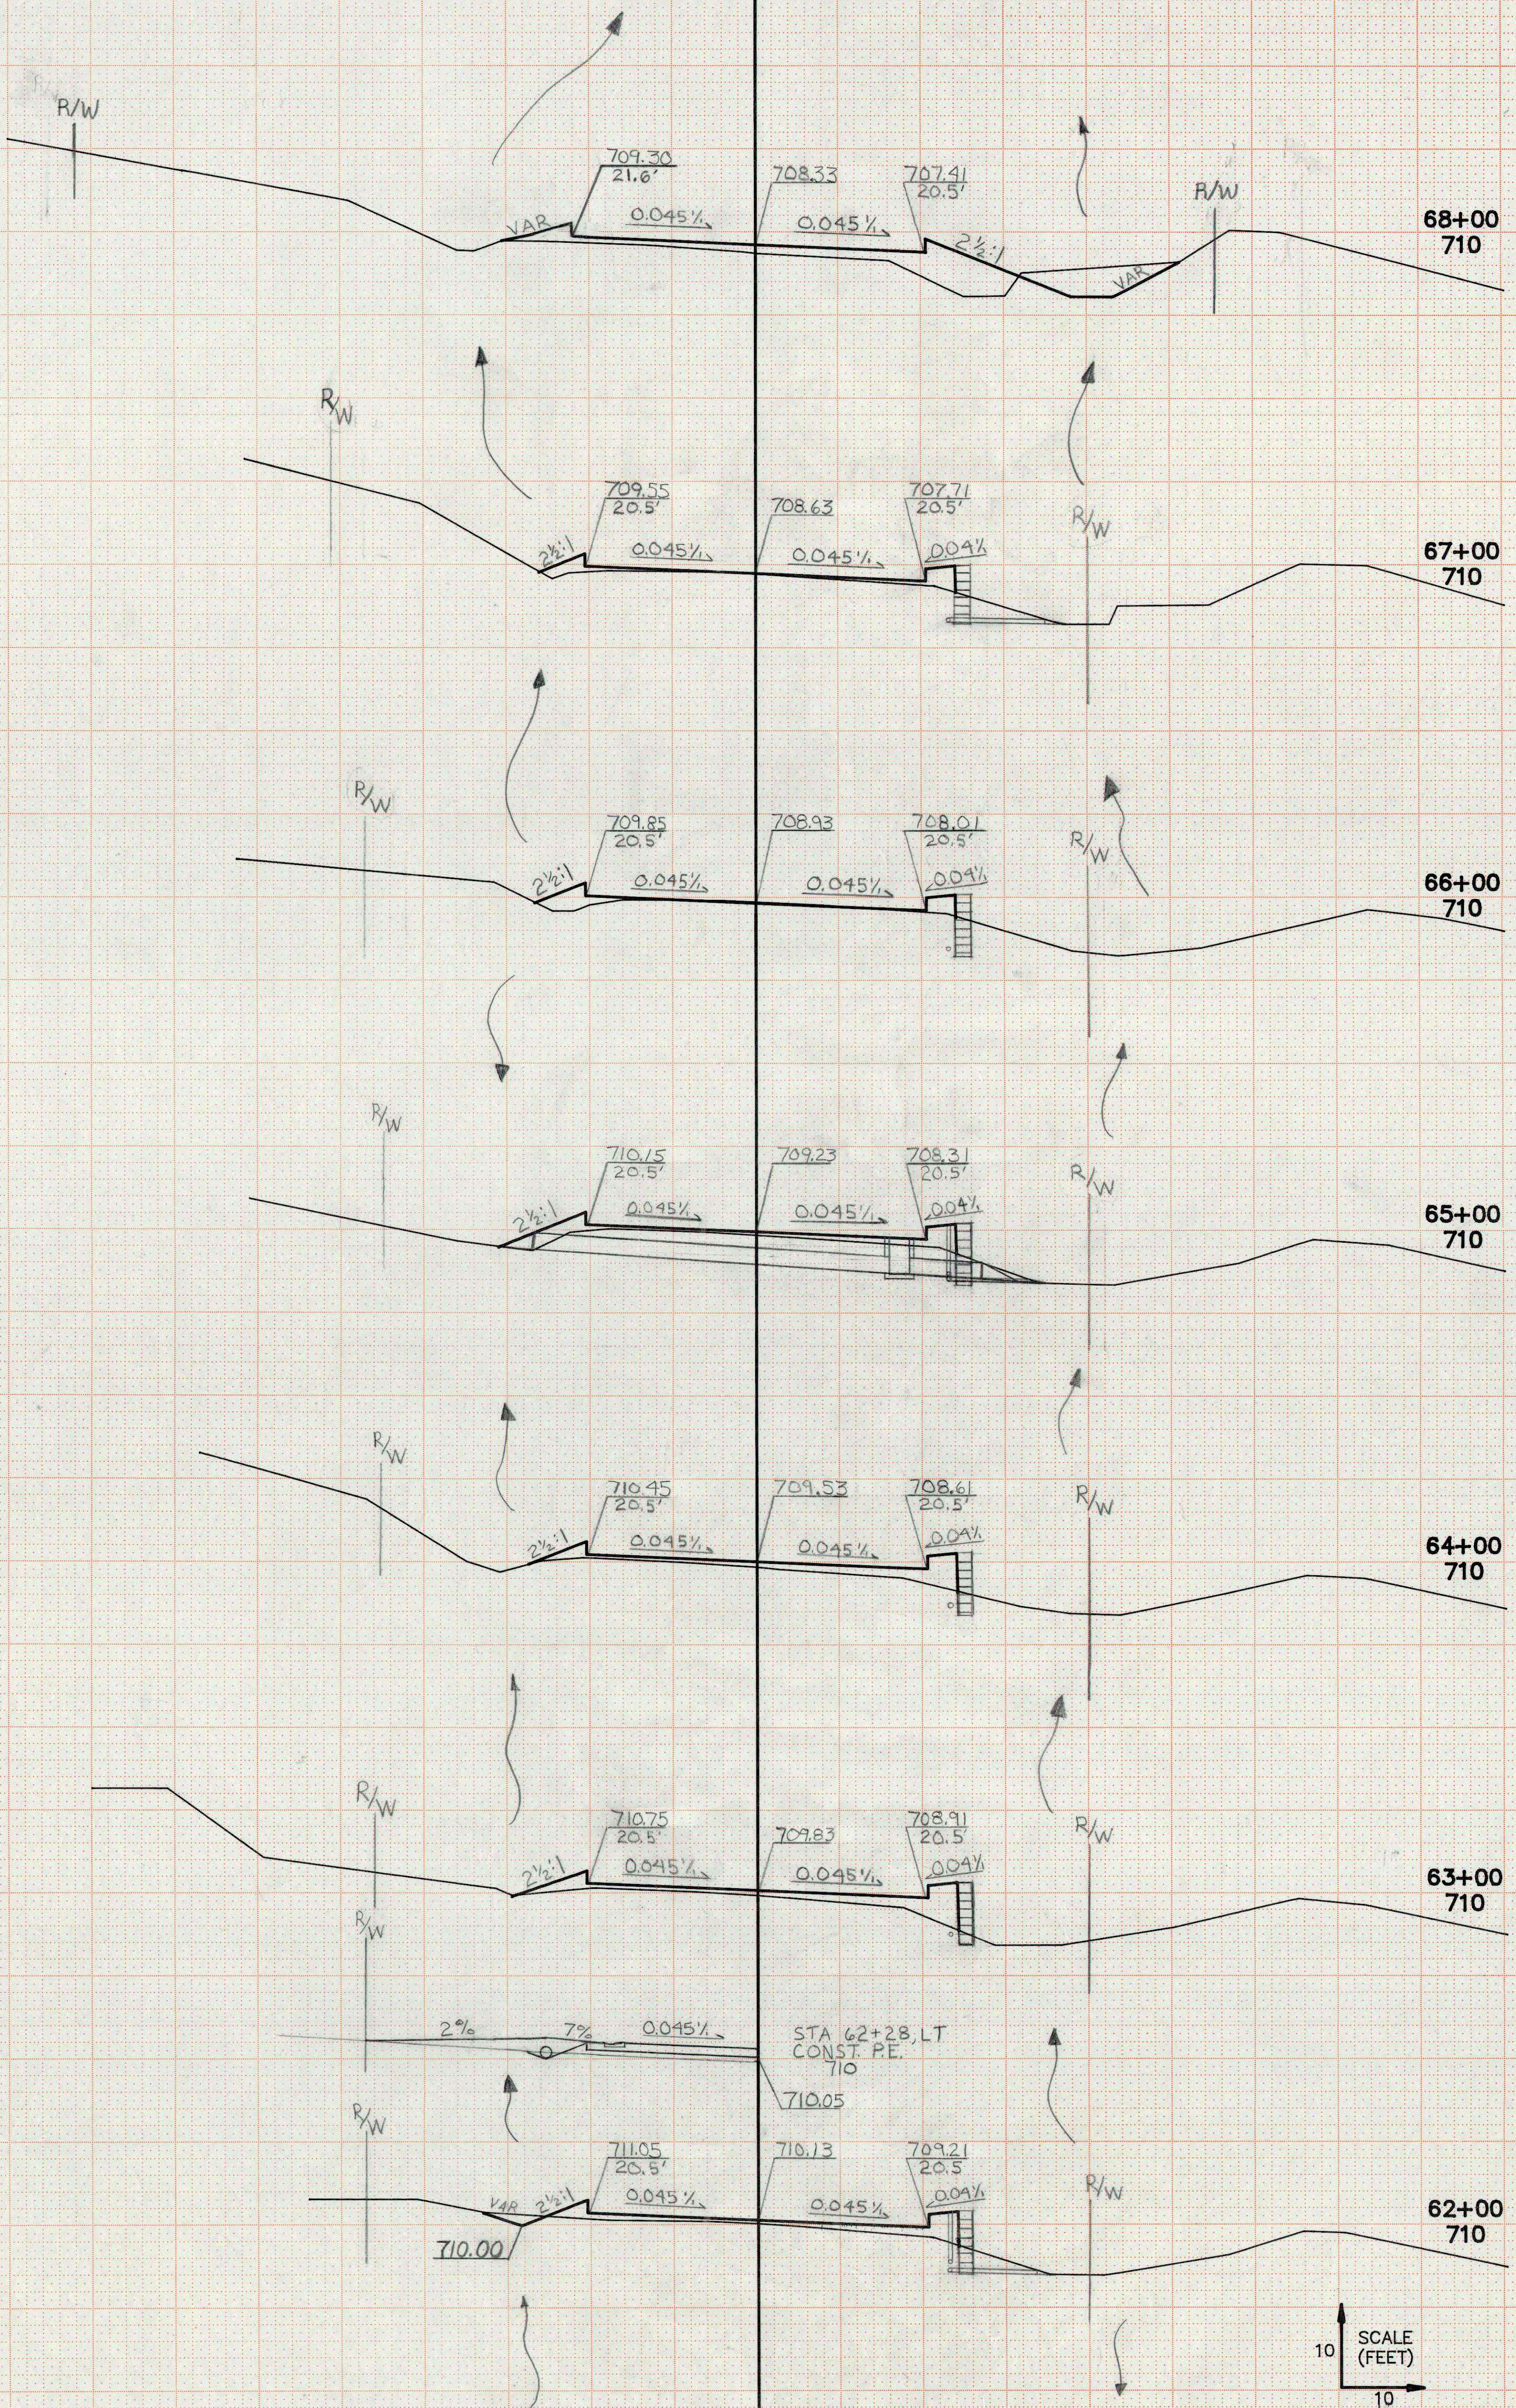

5633

90 80 70 60 50 40 30 20 10 0 10 20 30 40 50 60 70 80 90

7067-01-22 / 7067-01-71
9.0

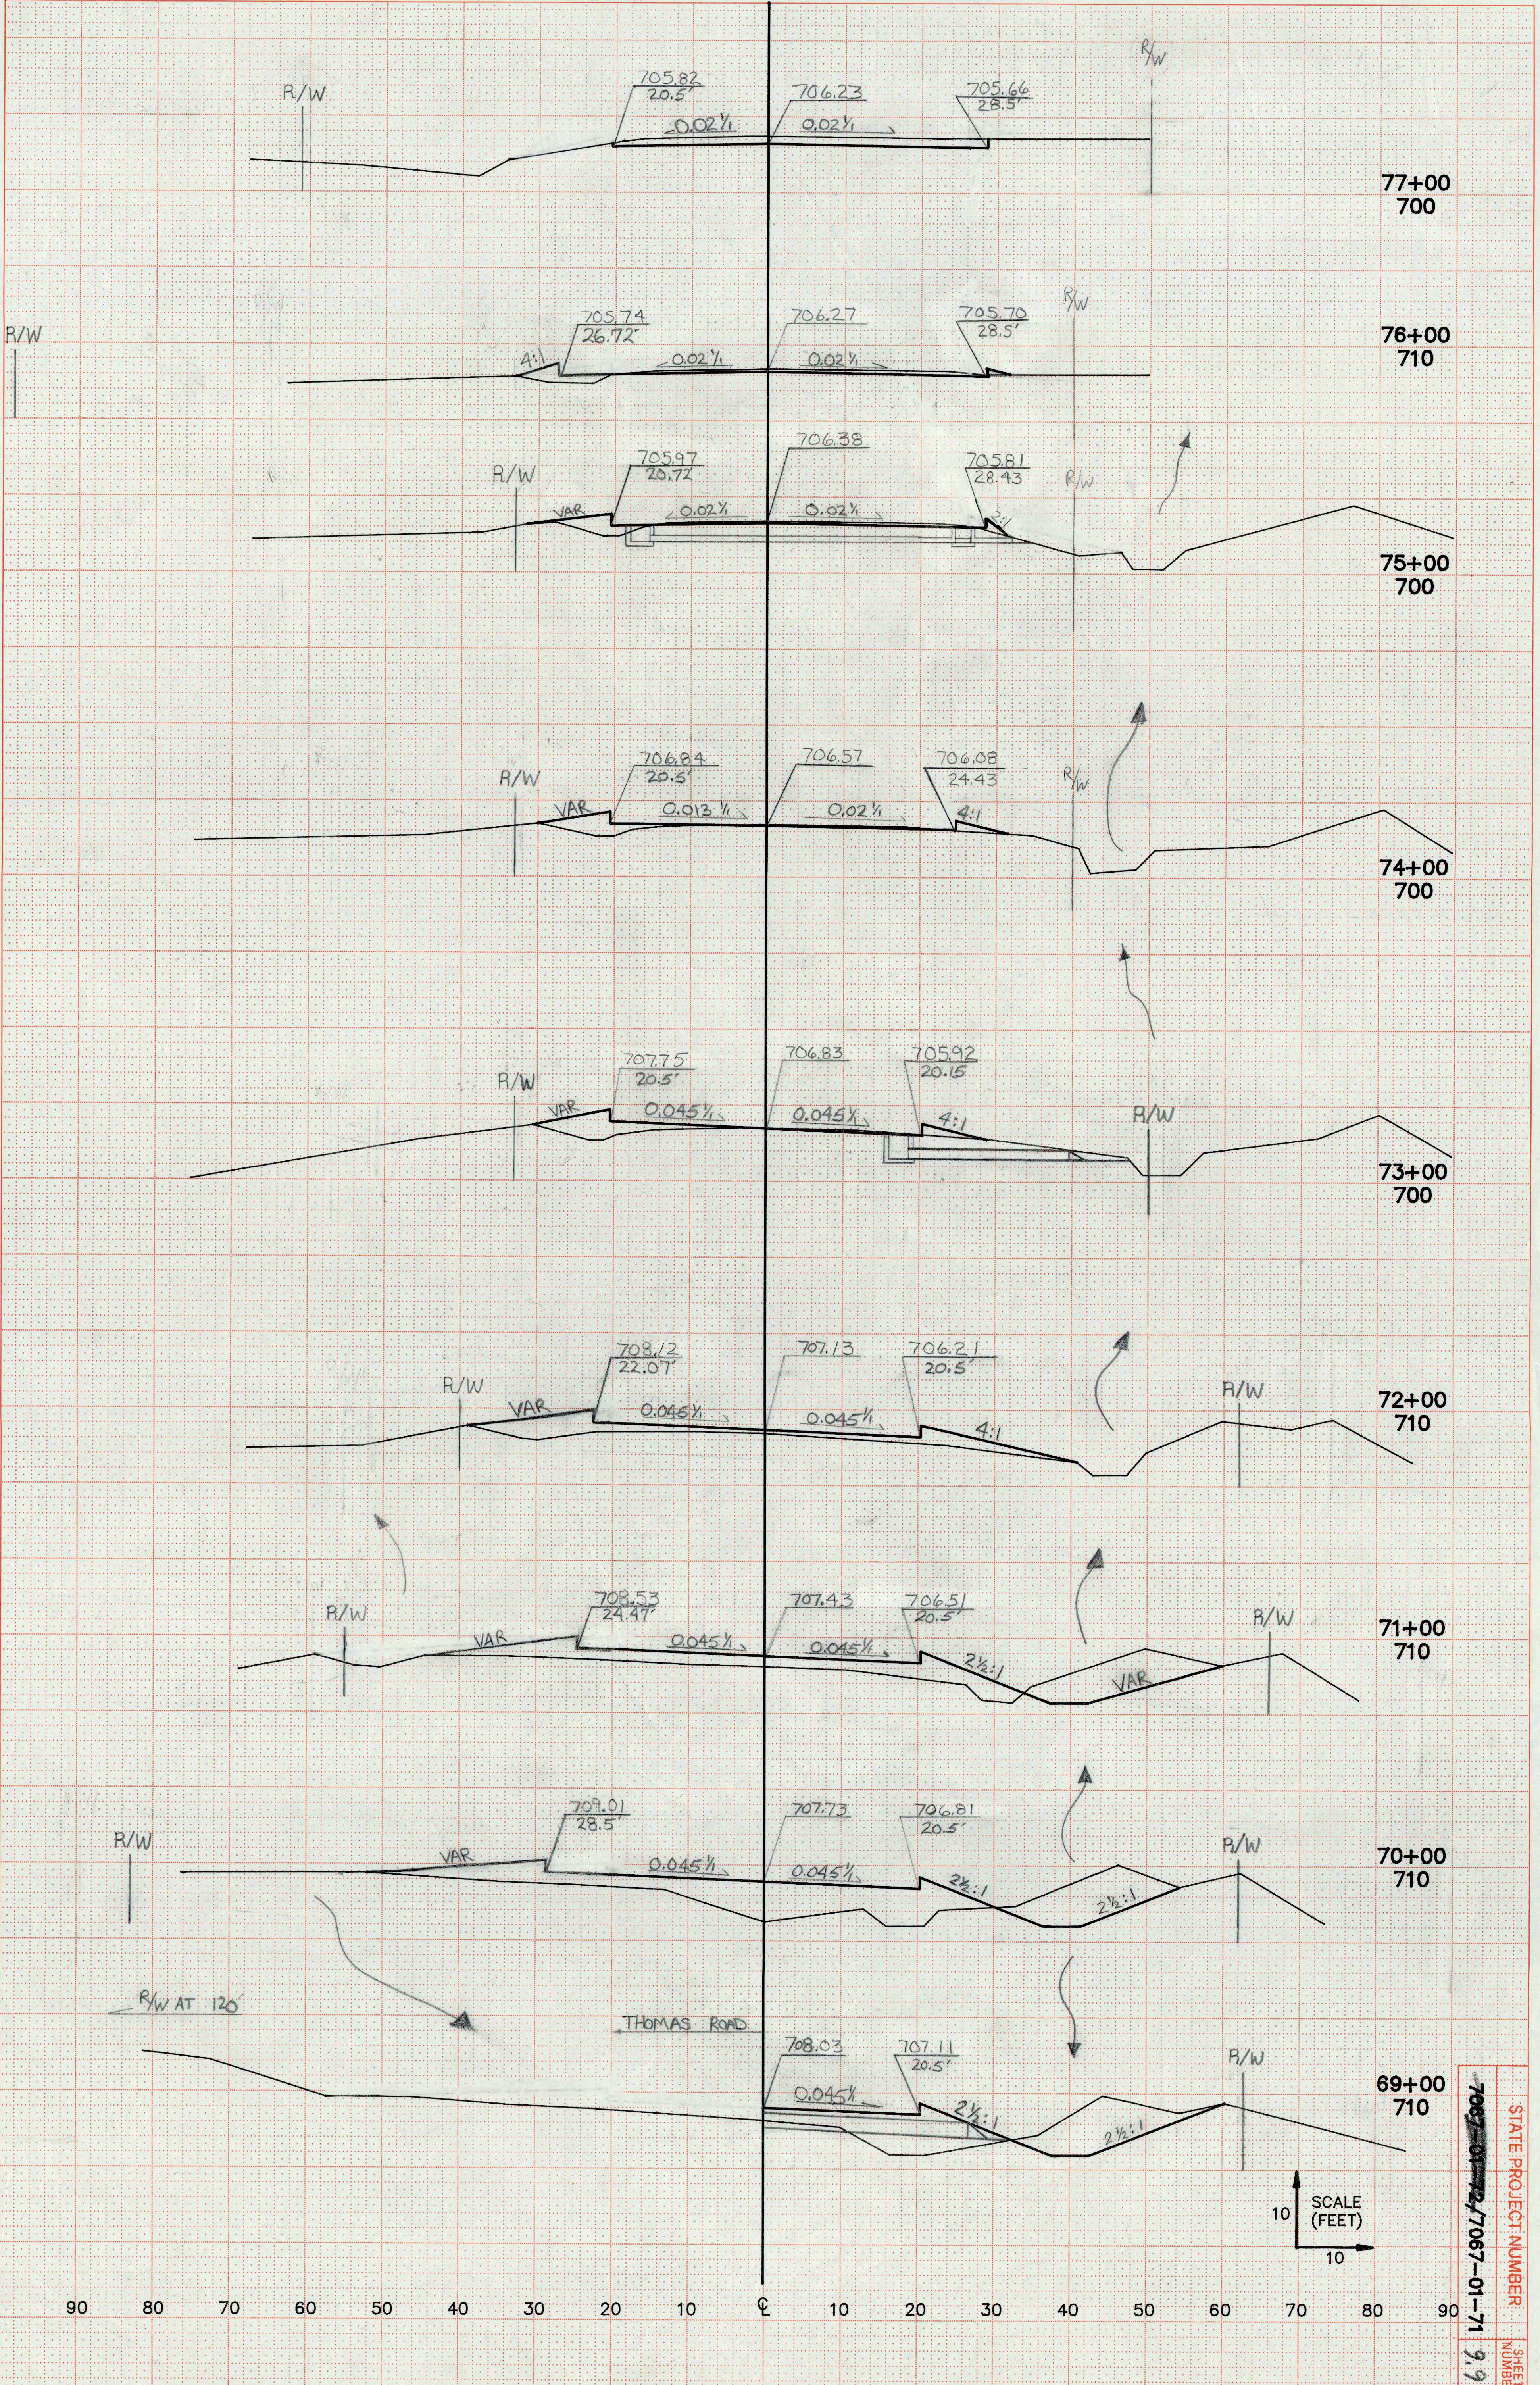

77+00
700

76+00
710

75+00
700

74+00
700

73+00
700

72+00
710

71+00
710

70+00
710

69+00
710

STATE PROJECT NUMBER
7007-01-22/7067-01-71
9.9

SHEET NUMBER

END CONSTRUCTION
AT STA. 80+51.86

80+51.86
710

MATCH EXISTING
AT STA. 80+51.86, RT.

80+00
710

70743
12.0
70772
20.0
0.036 1/2

79+00
710

70738
12.0
70757
22.0
0.019 1/2

MATCH EXISTING
AT STA. 78+26.09, LT.

78+00
710

70635
18.0
70649
12.0
0.023 1/2
70665
12.0
70756
21.0
0.01 1/2




SCALE
(FEET)

50 40 30 20 10 10 20 30 40 50



3

STATE PROJECT NUMBER
7067-01-71
SHEET NUMBER
9/10


MATCH EDGE OF PAVEMENT
AT STA. 14+18.06

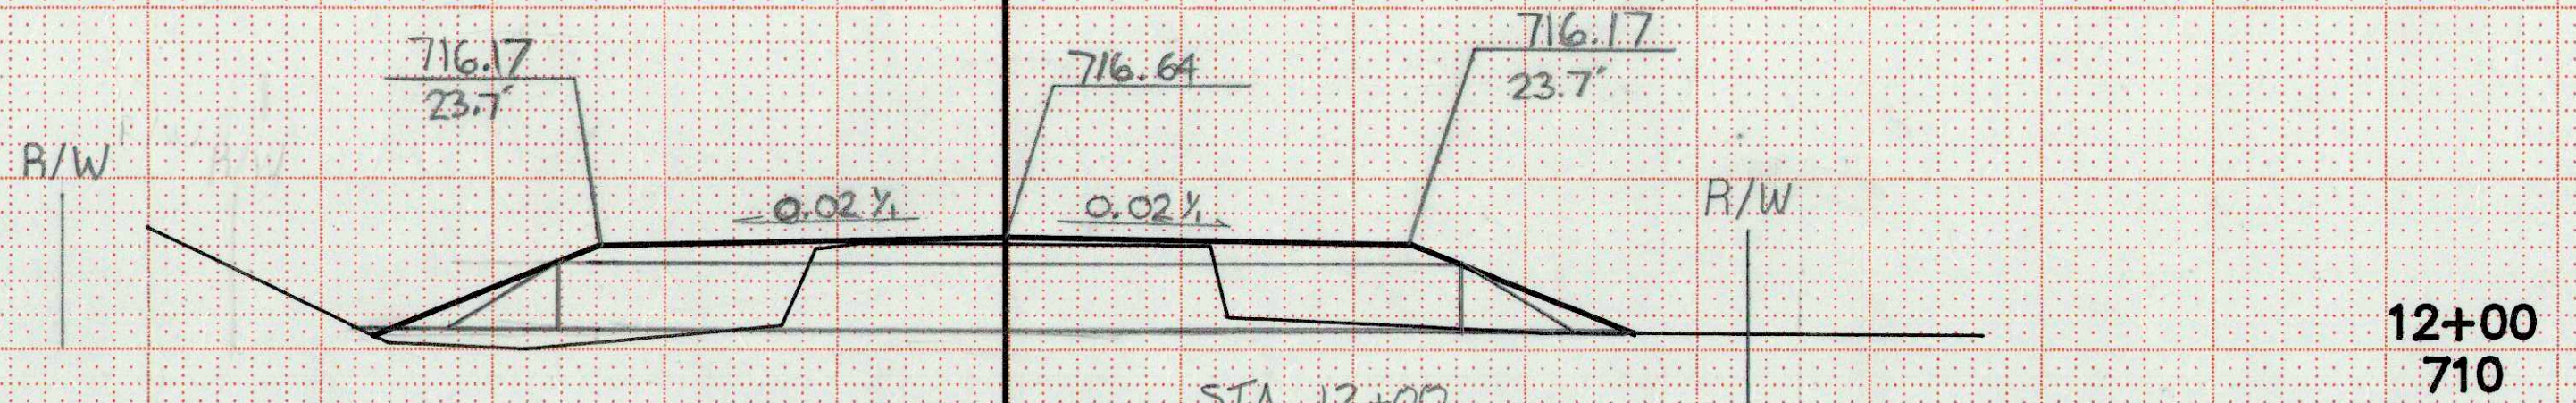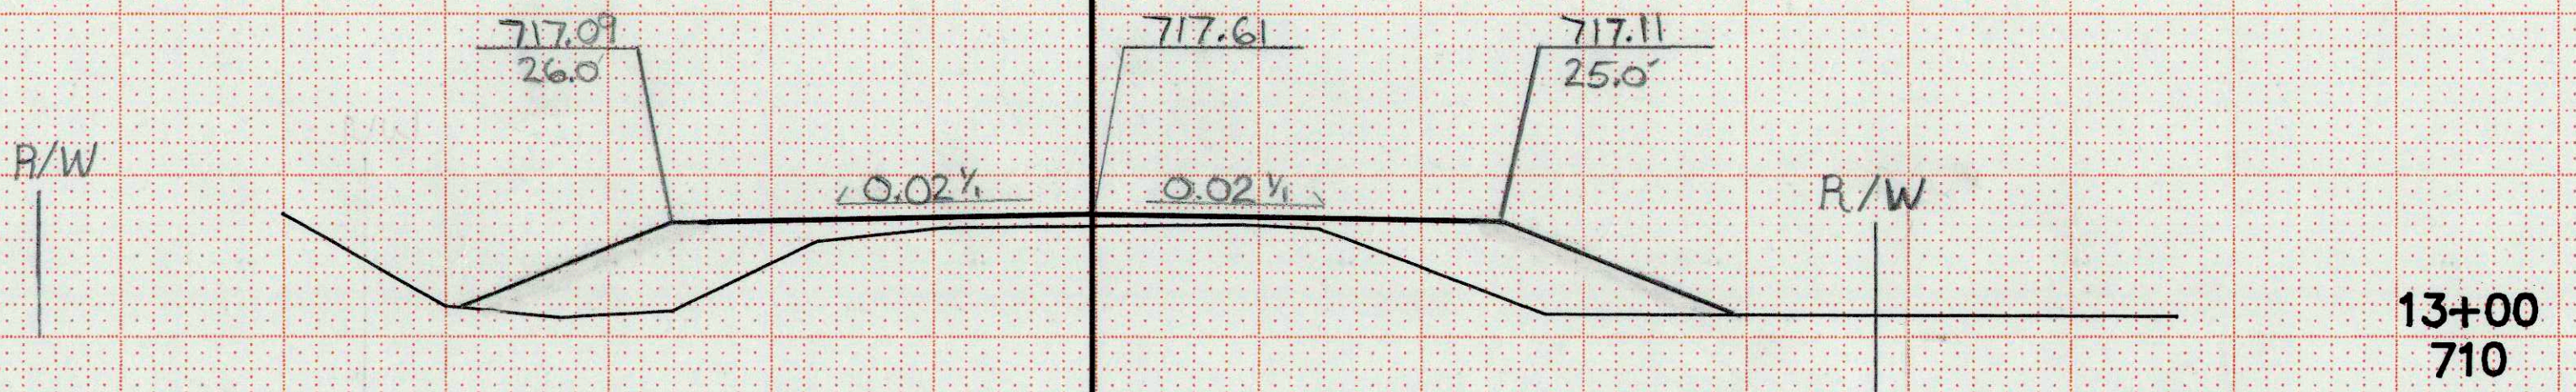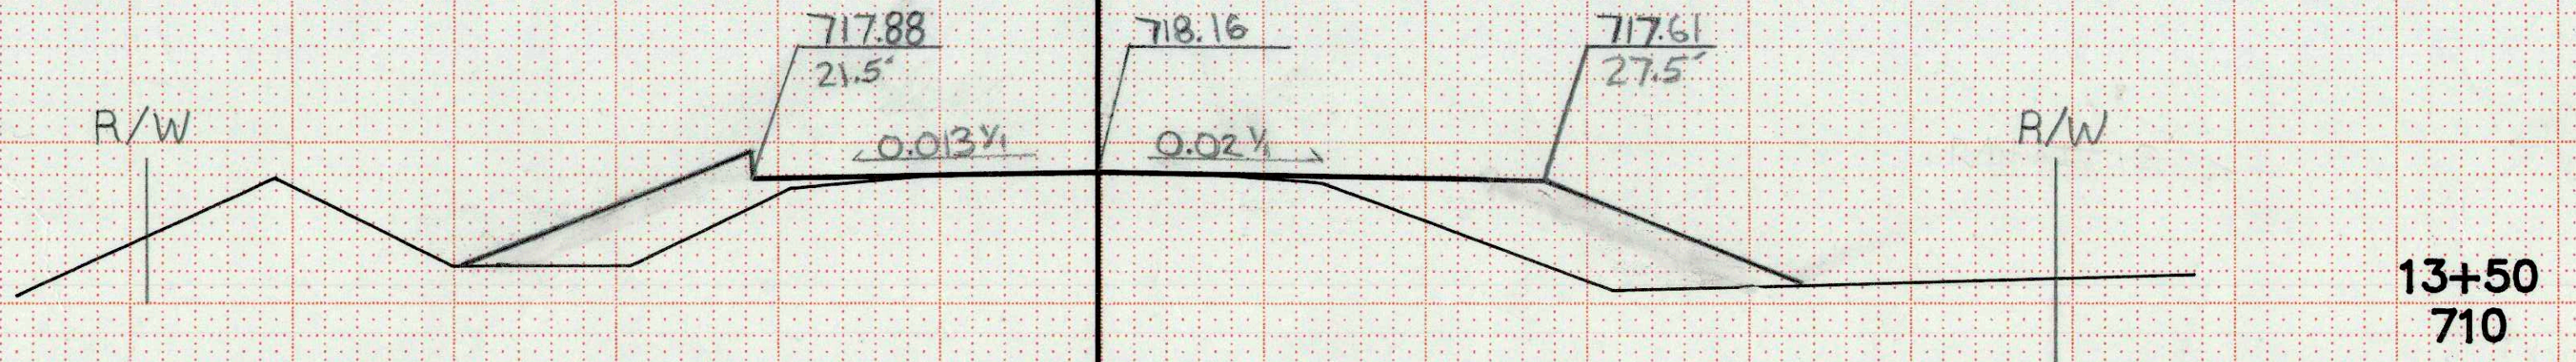


STA. 12+00
1- 48" x 52" C.P. REQ'D
2- APRON ENDWALLS REQ'D

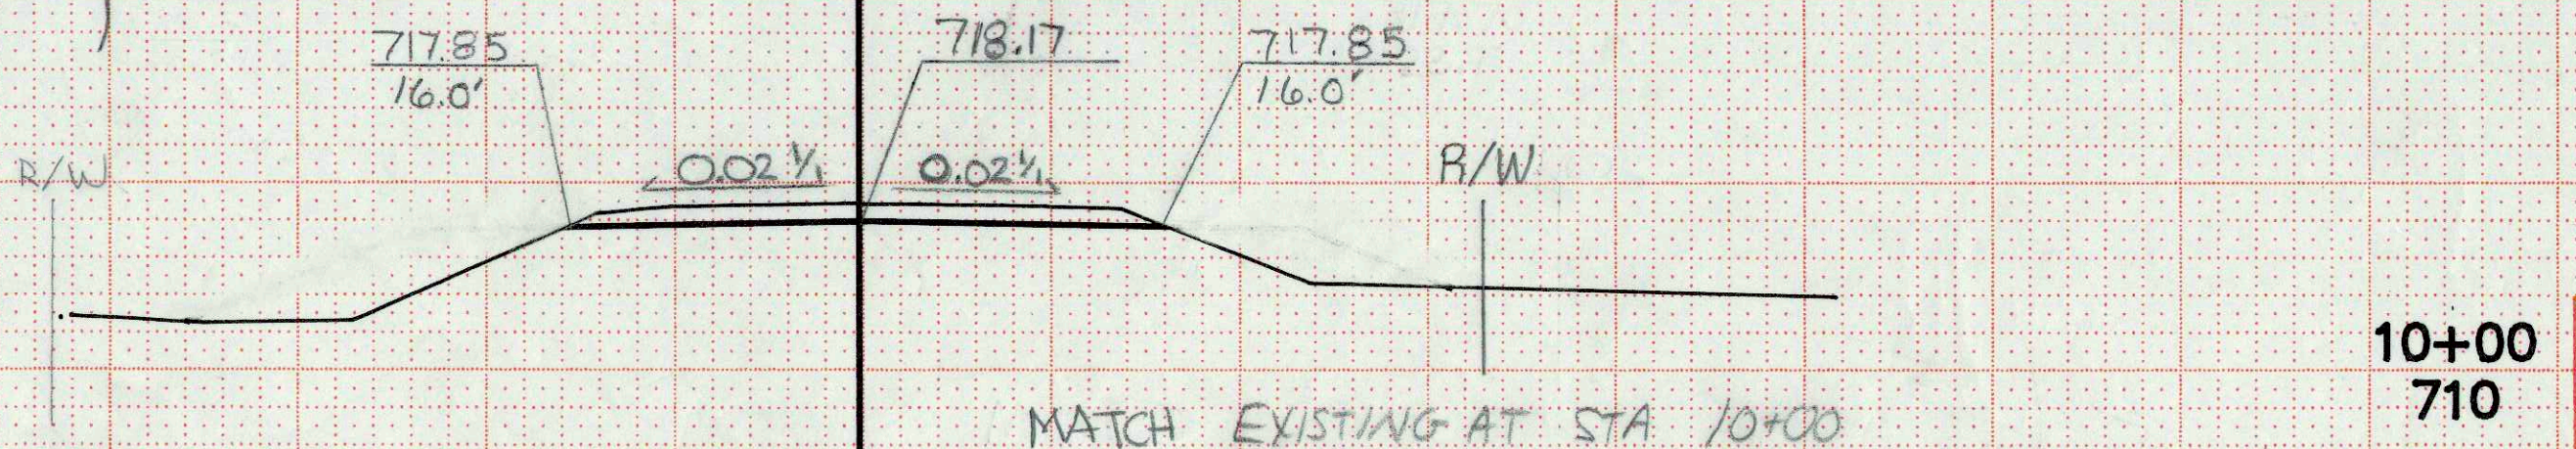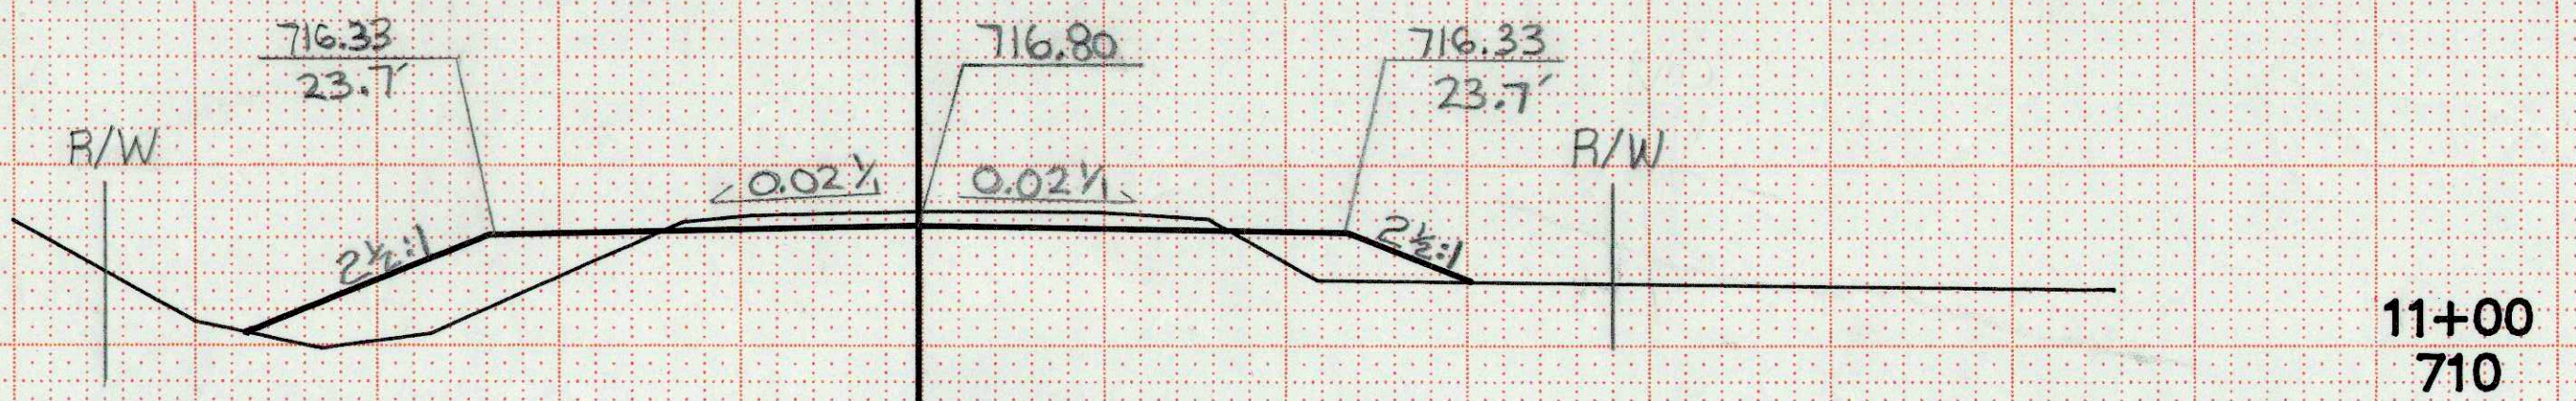


MATCH EXISTING AT STA 10+00

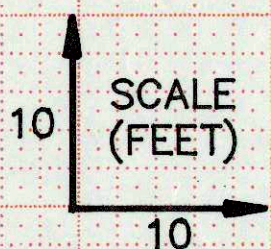

MATCH EDGE OF PAVEMENT
AT STA. 11+75.27

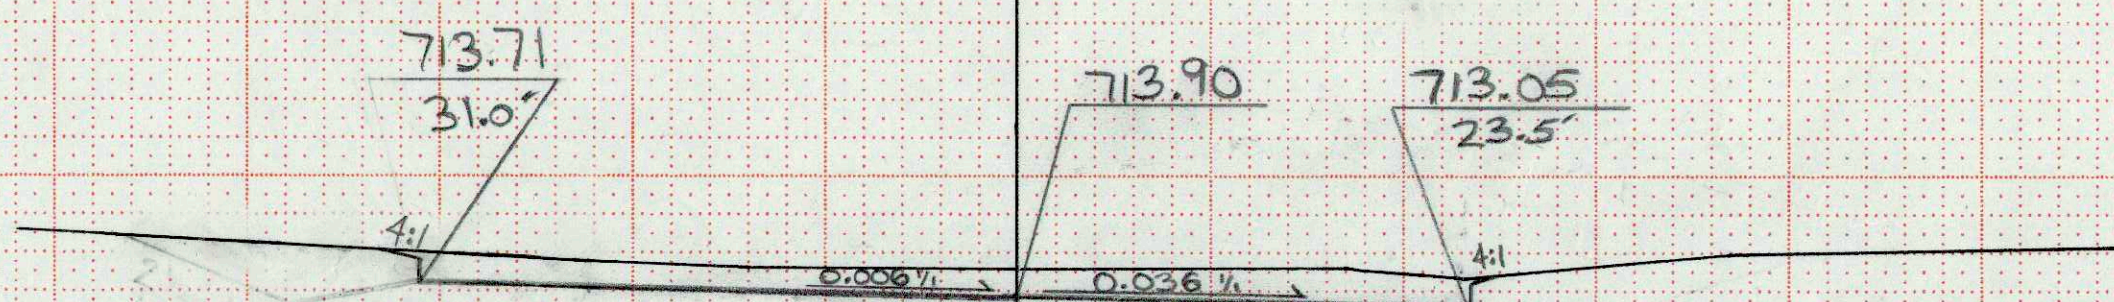

11+50
710

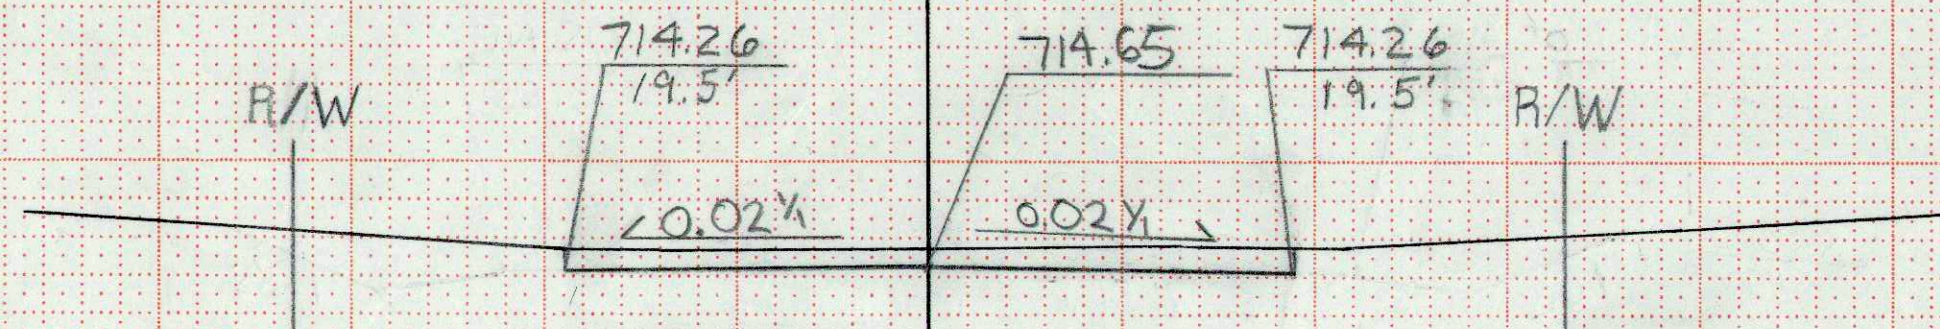


11+00
710

MATCH EXISTING AT STA 11+00


SCALE
(FEET)
10
10

STATE PROJECT NUMBER	7067-01-72/7067-01-71
SHEET NUMBER	9/12

MATCH EDGE OF PAVEMENT
AT STA. 13+92.10

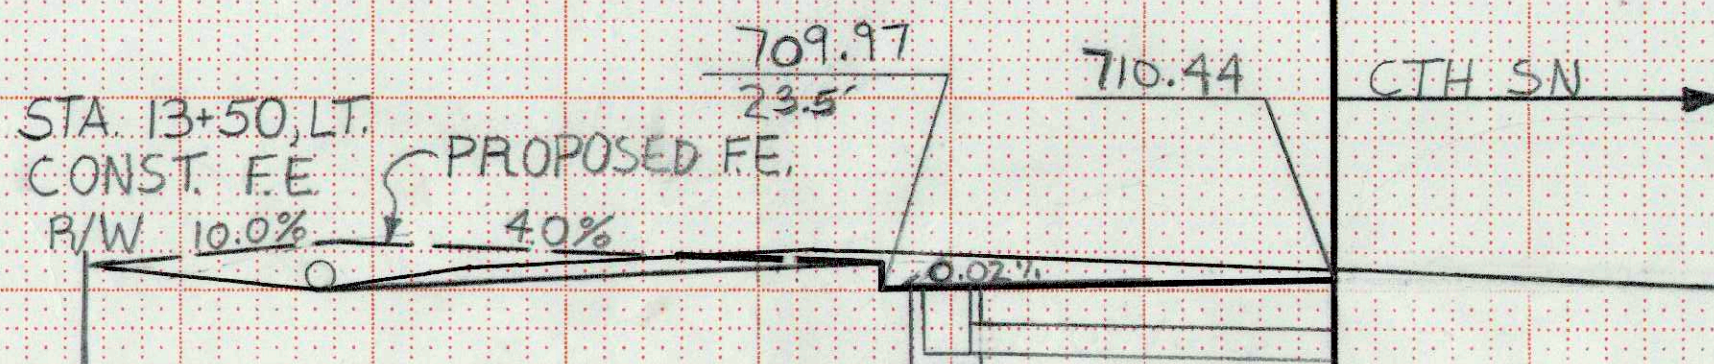


13+50
700

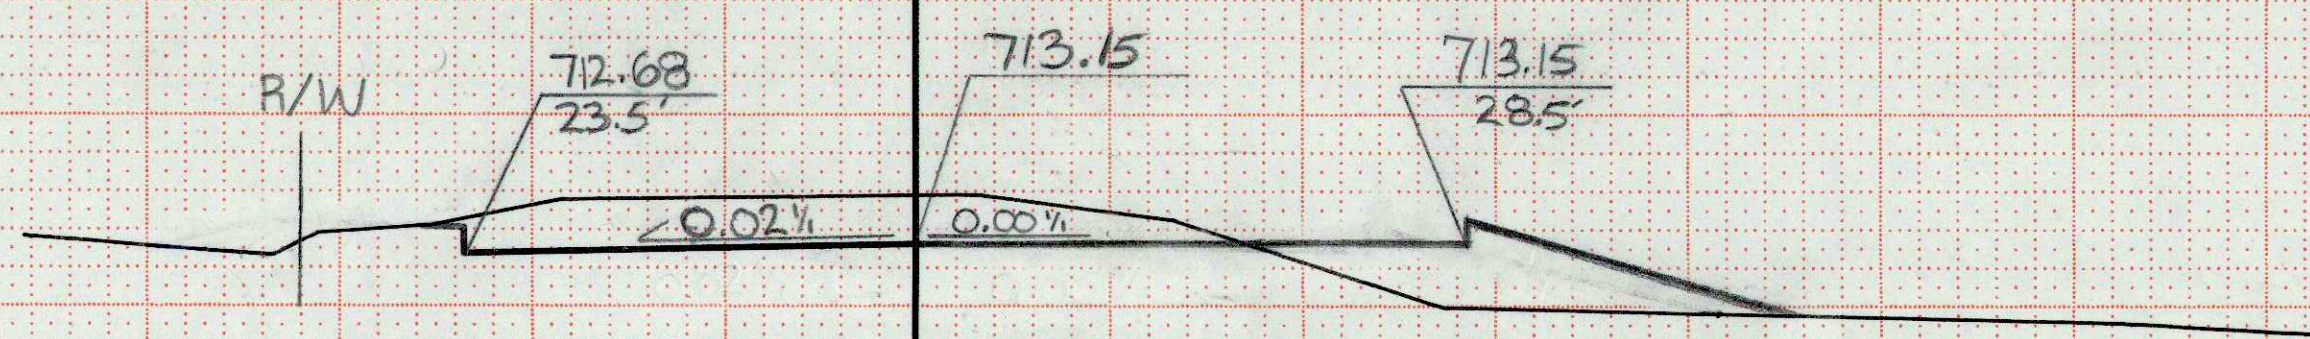


13+00
710

MATCH EXISTING AT STA 12+79.45

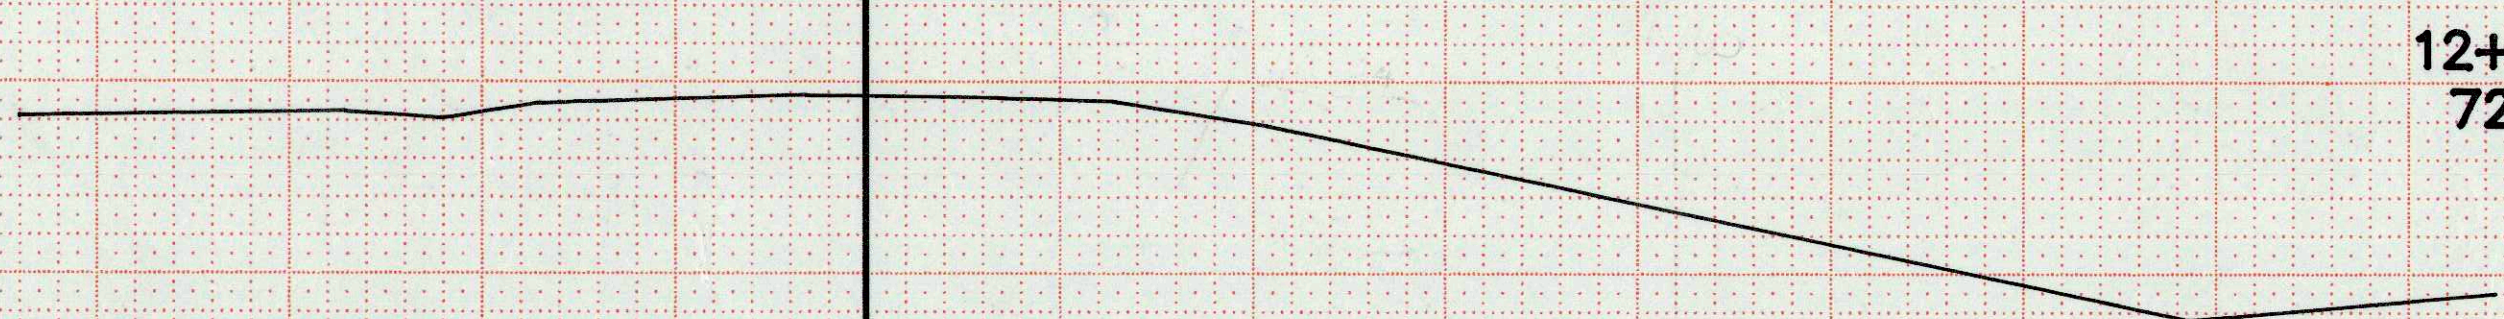

12+50
720


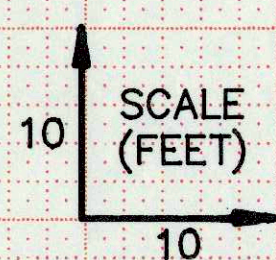


STATE PROJECT NUMBER
7067-01-72/7067-01-71

SHEET NUMBER
9, 13

THOMAS ROAD
5633
Catalog No. 2130-C121

90 80 70 60 50 40 30 20 10 0 10 20 30 40 50 60 70 80 90

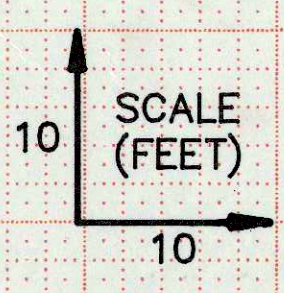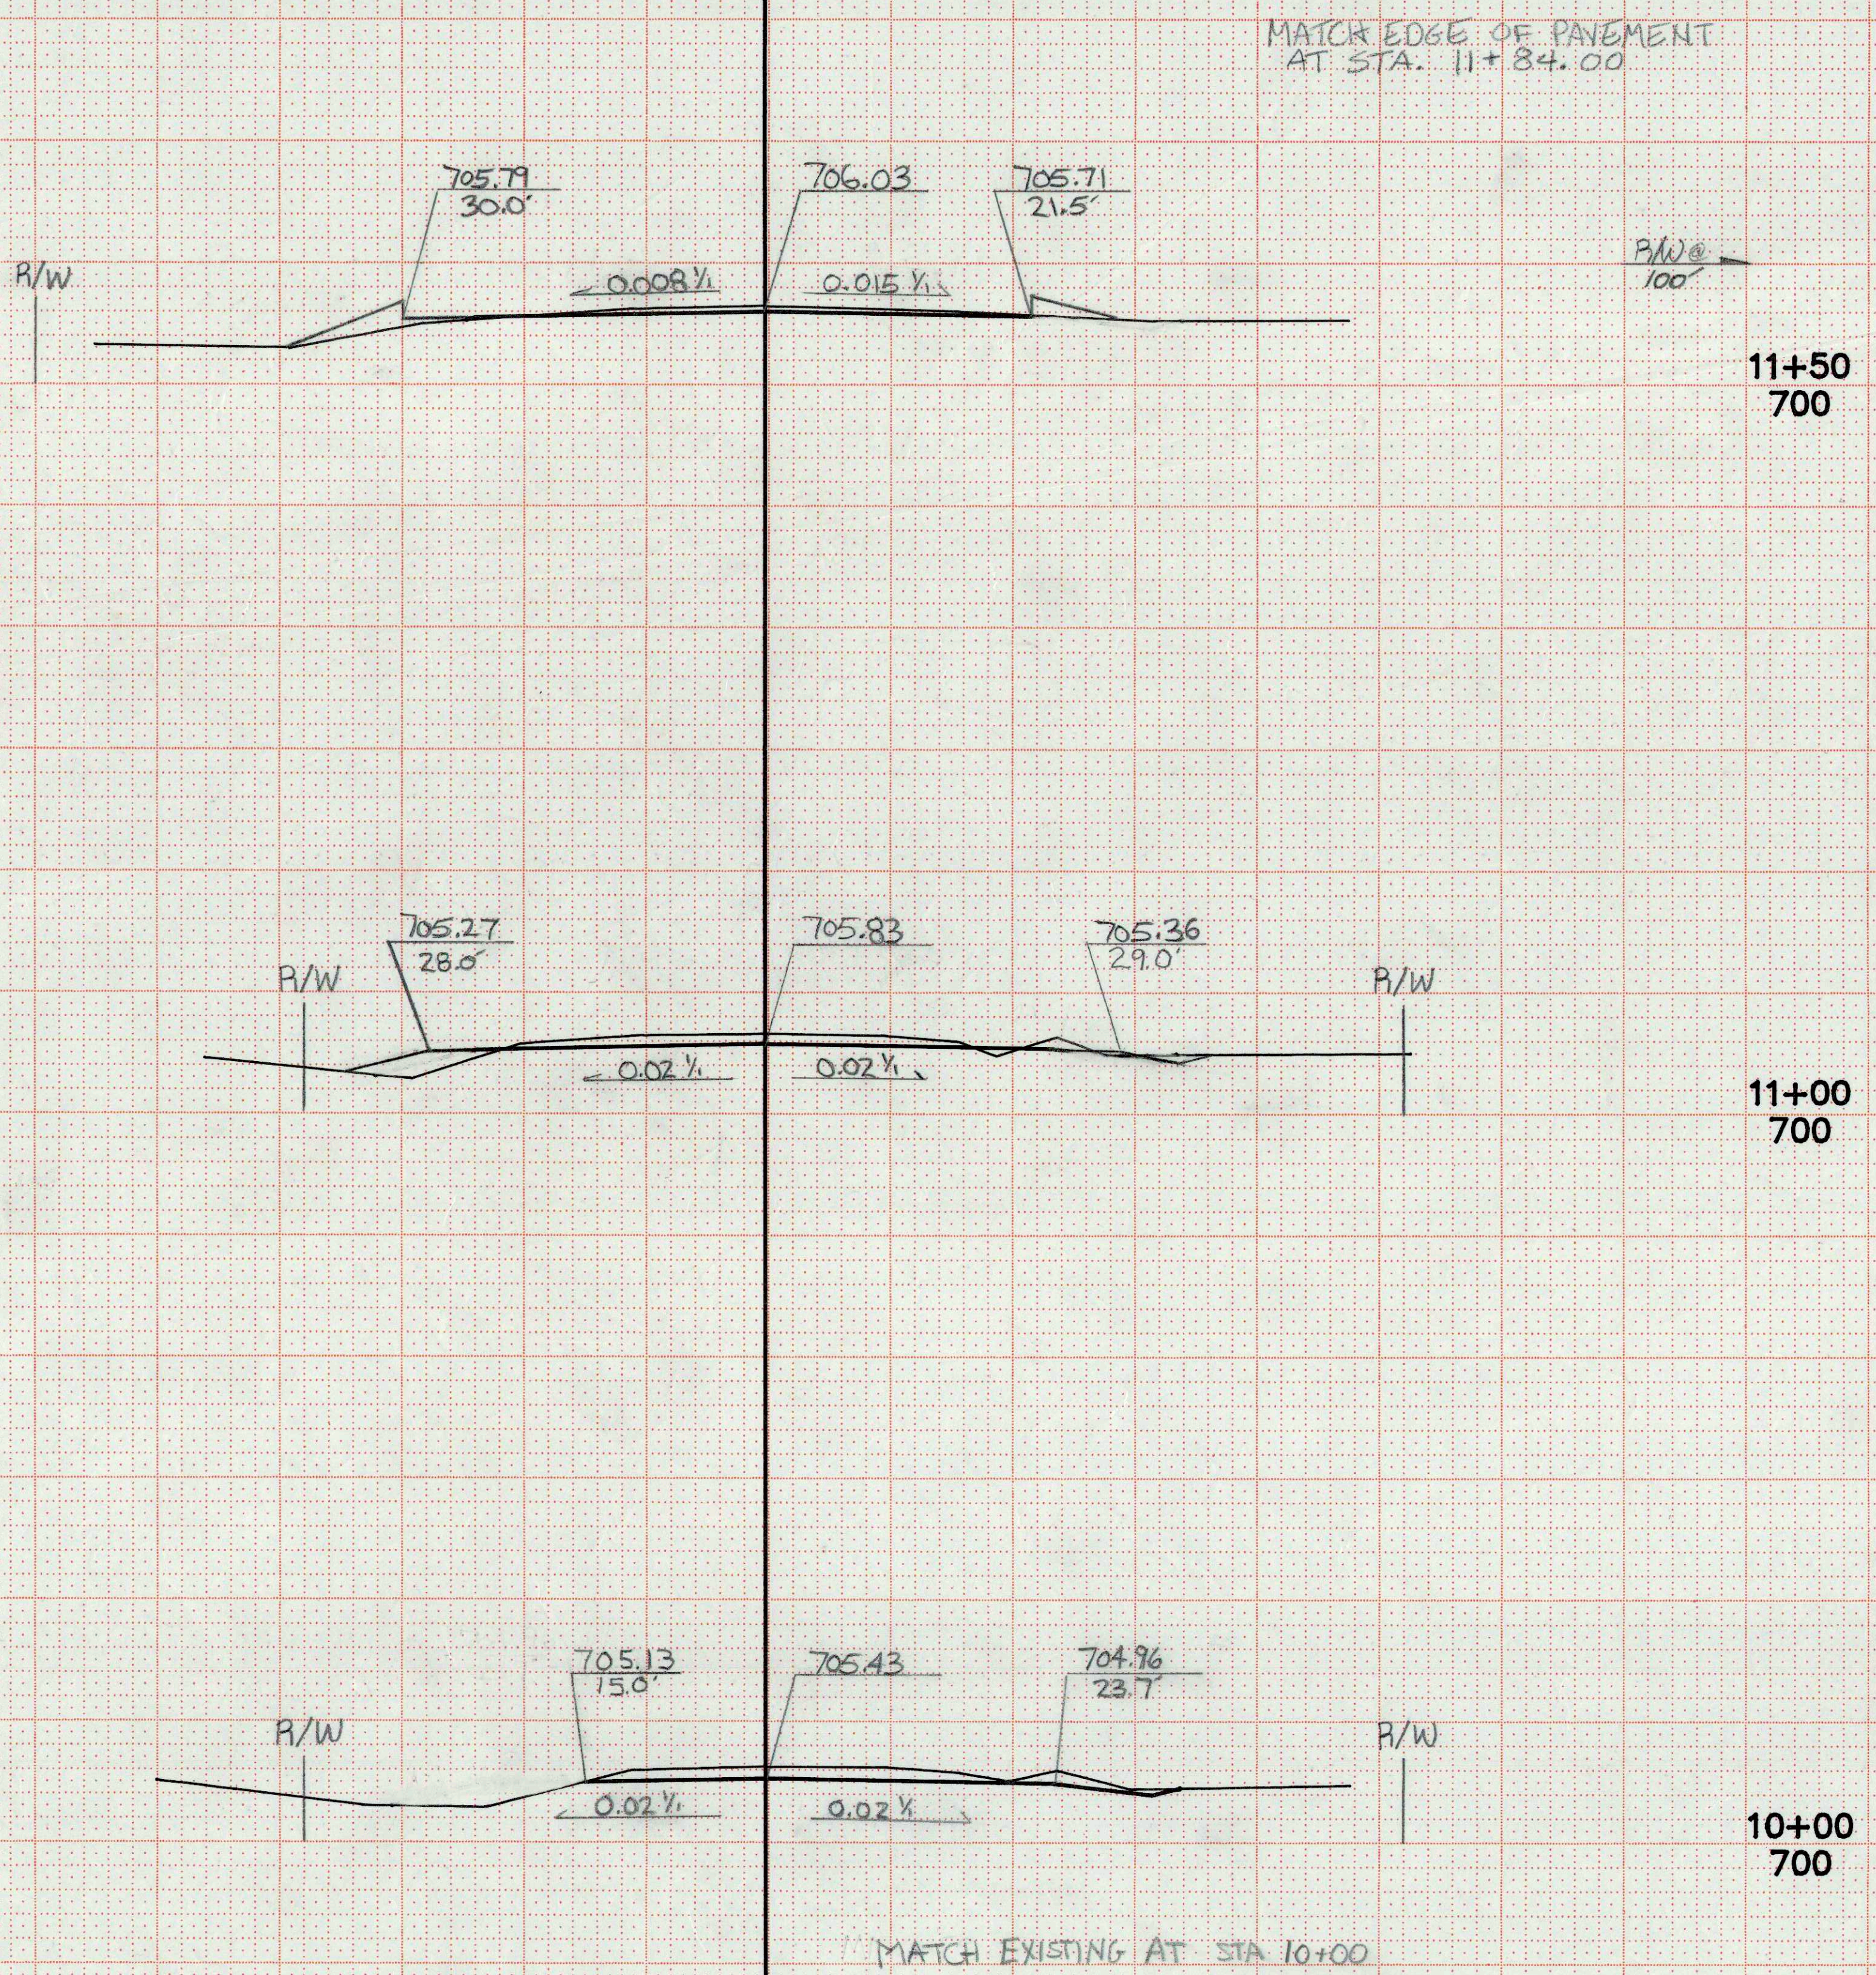

STATE PROJECT NUMBER:
7067-01-72/7067-01-71 9,14

SHEET NUMBER

CTH OT
5633
Catalog No.

90 80 70 60 50 40 30 20 10 0 10 20 30 40 50 60 70 80 90