
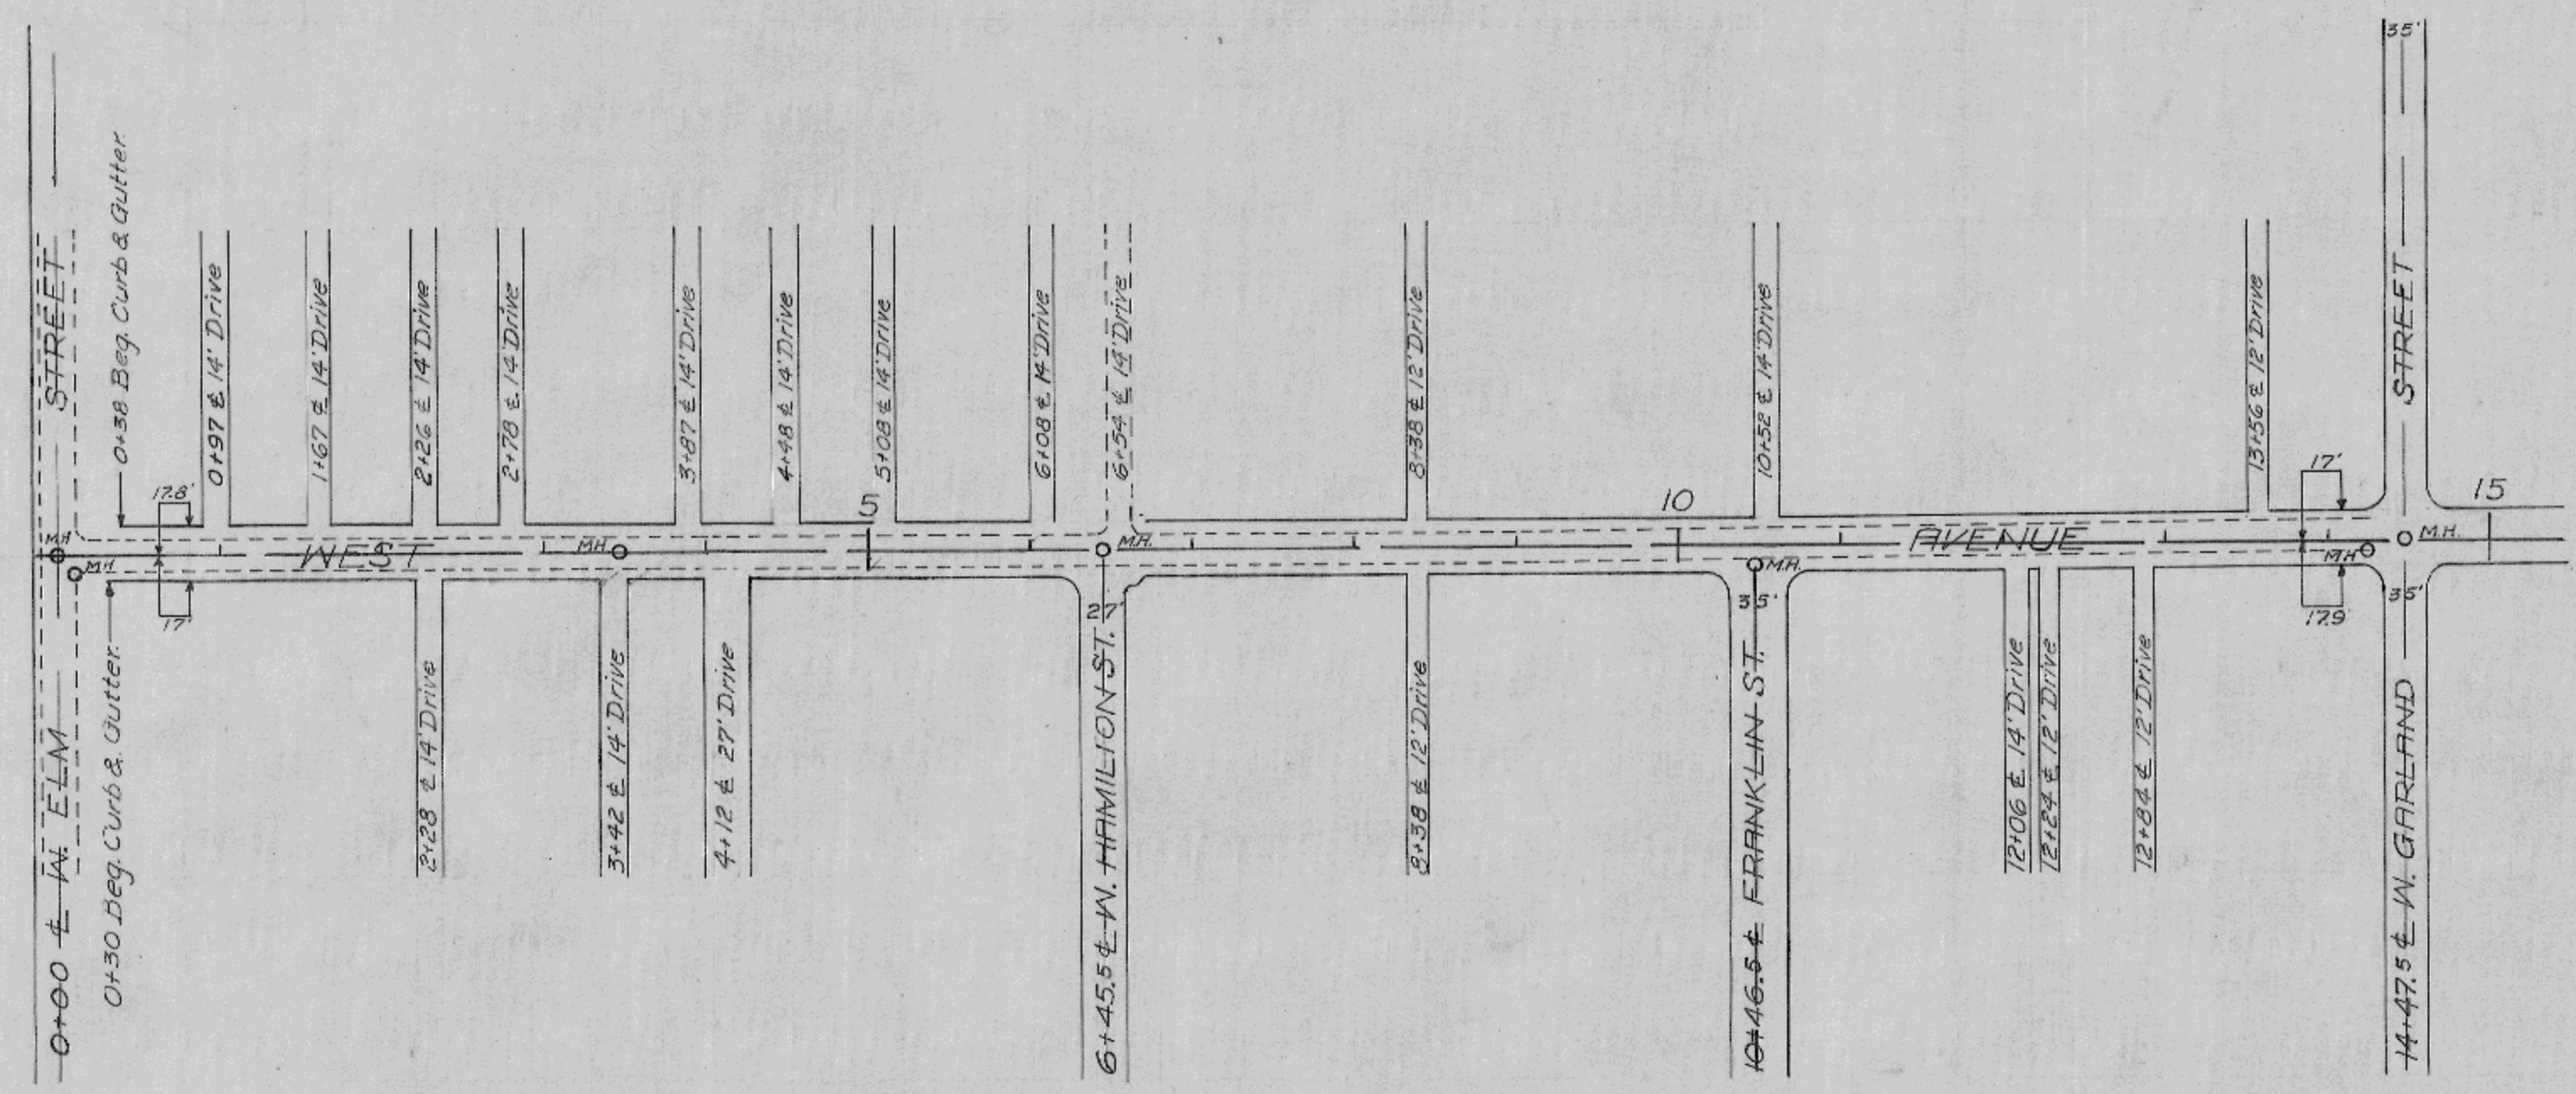


DATE: 4-23-62  
 4-23-62  
 4-23-62  
 BY: JSM  
 REB.  
 SURVEYOR: JSM  
 PLATTER: REB.  
 NOTE BOOK: ALBERTSON CHASED  
 NO.: 100 OF 100 SHEETS


DATE: 4-23-62  
 4-23-62  
 4-23-62  
 BY: NELSON  
 REB.  
 SURVEYOR: NELSON  
 PLATTER: REB.  
 NOTE BOOK: CHASED  
 NO.: 100 OF 100 SHEETS

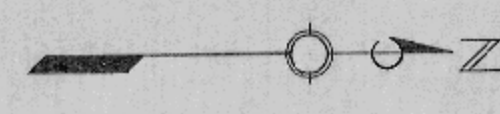

LOCATION PLAN  
 SCALE 1" = 100'

PROFILE  
 SCALE: 1" = 100' HOZ.  
 1" = 10' VERT.

| BENCH MARKS |                                      |         |       |
|-------------|--------------------------------------|---------|-------|
| No          | Description                          | Station | Elev. |
| 1           | Top M.H. Cover, W. Ave. & Elm St.    | 0+00    | 50.00 |
| 2           | Top Fire Hyd. - 22' Rt.              | 0+24    | 52.91 |
| 3           | Top Fire Hyd., W. Ave. & W. Hamilton | 6+45.5  | 54.46 |
| 4           | Top M.H. Cover, West Ave. & Garland  | 14+47.5 | 53.63 |

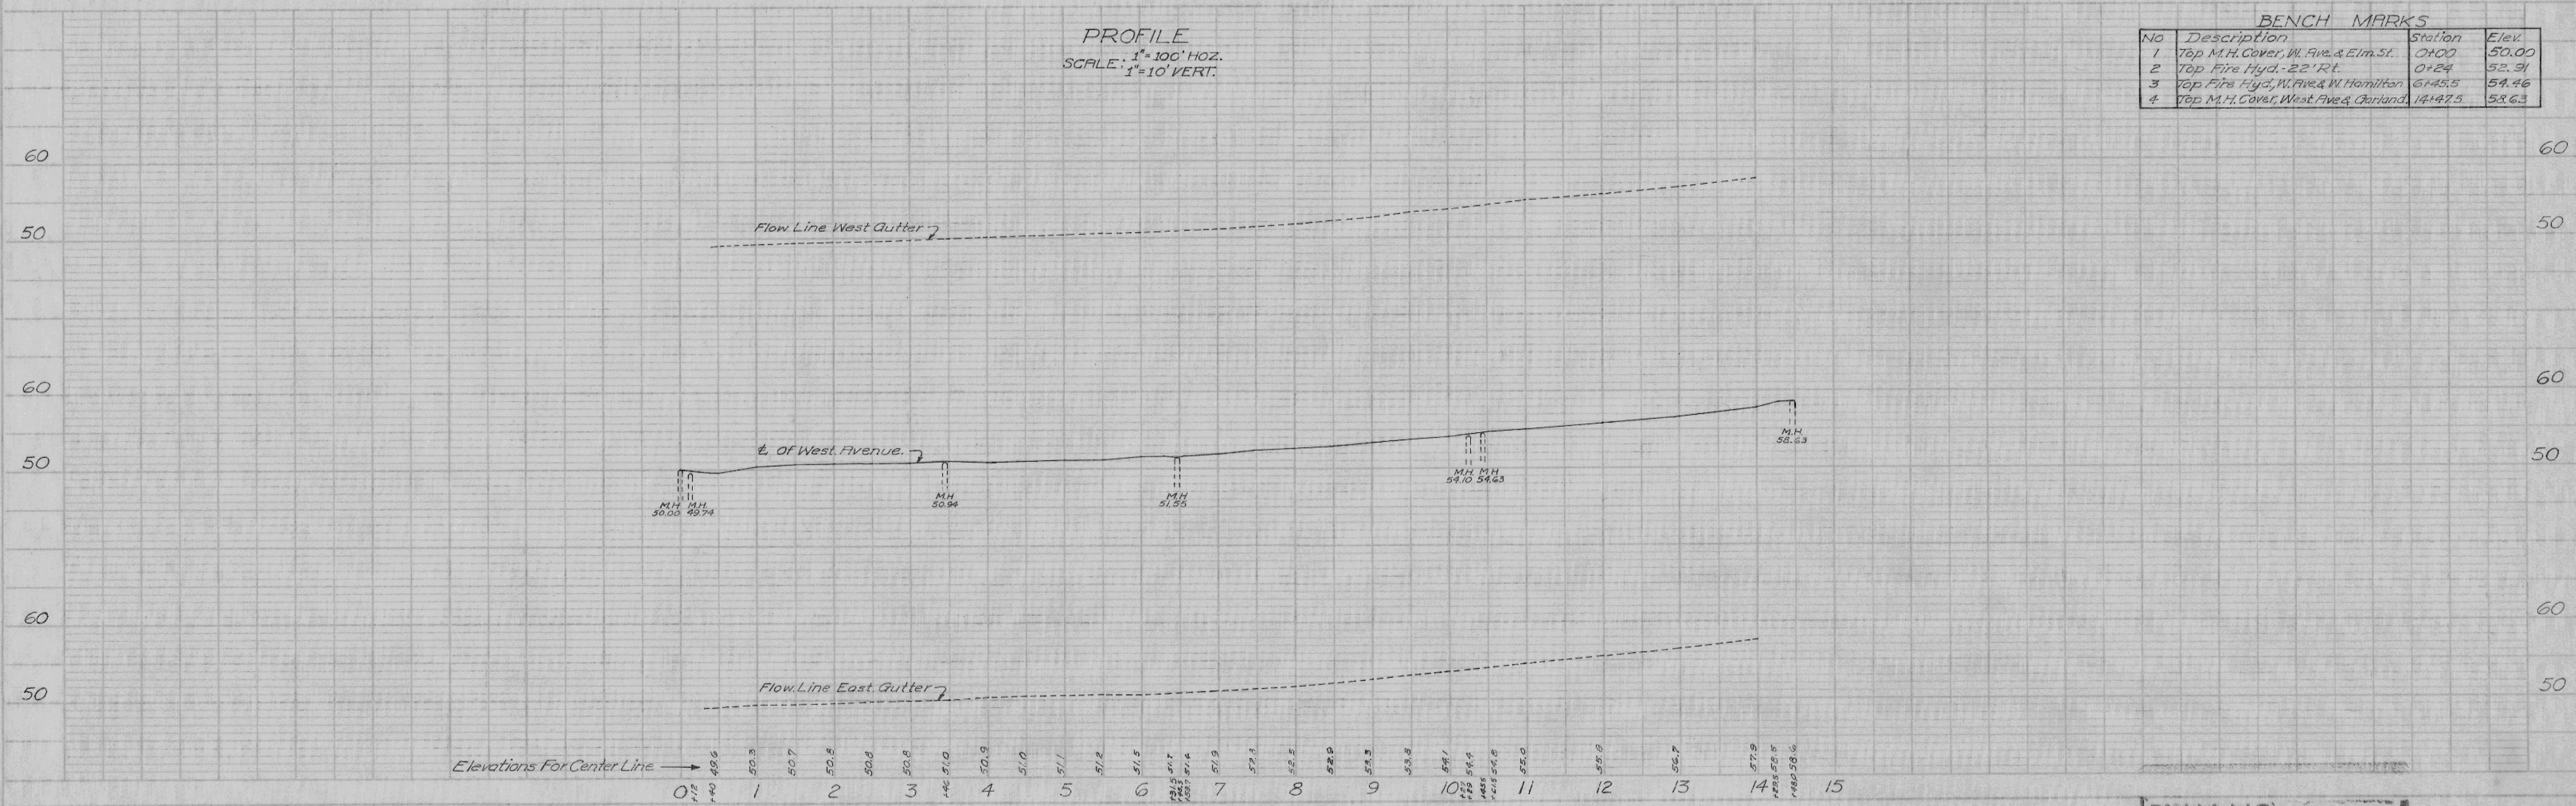

Elevations For Center Line →  
 WEST AVENUE. WEST SALEM, WIS.

PLAN NO. 348