


MARK ST. EXT. WEST SALEM

BOOK NO 114

SCALE 1" = 50'

PLAN 446

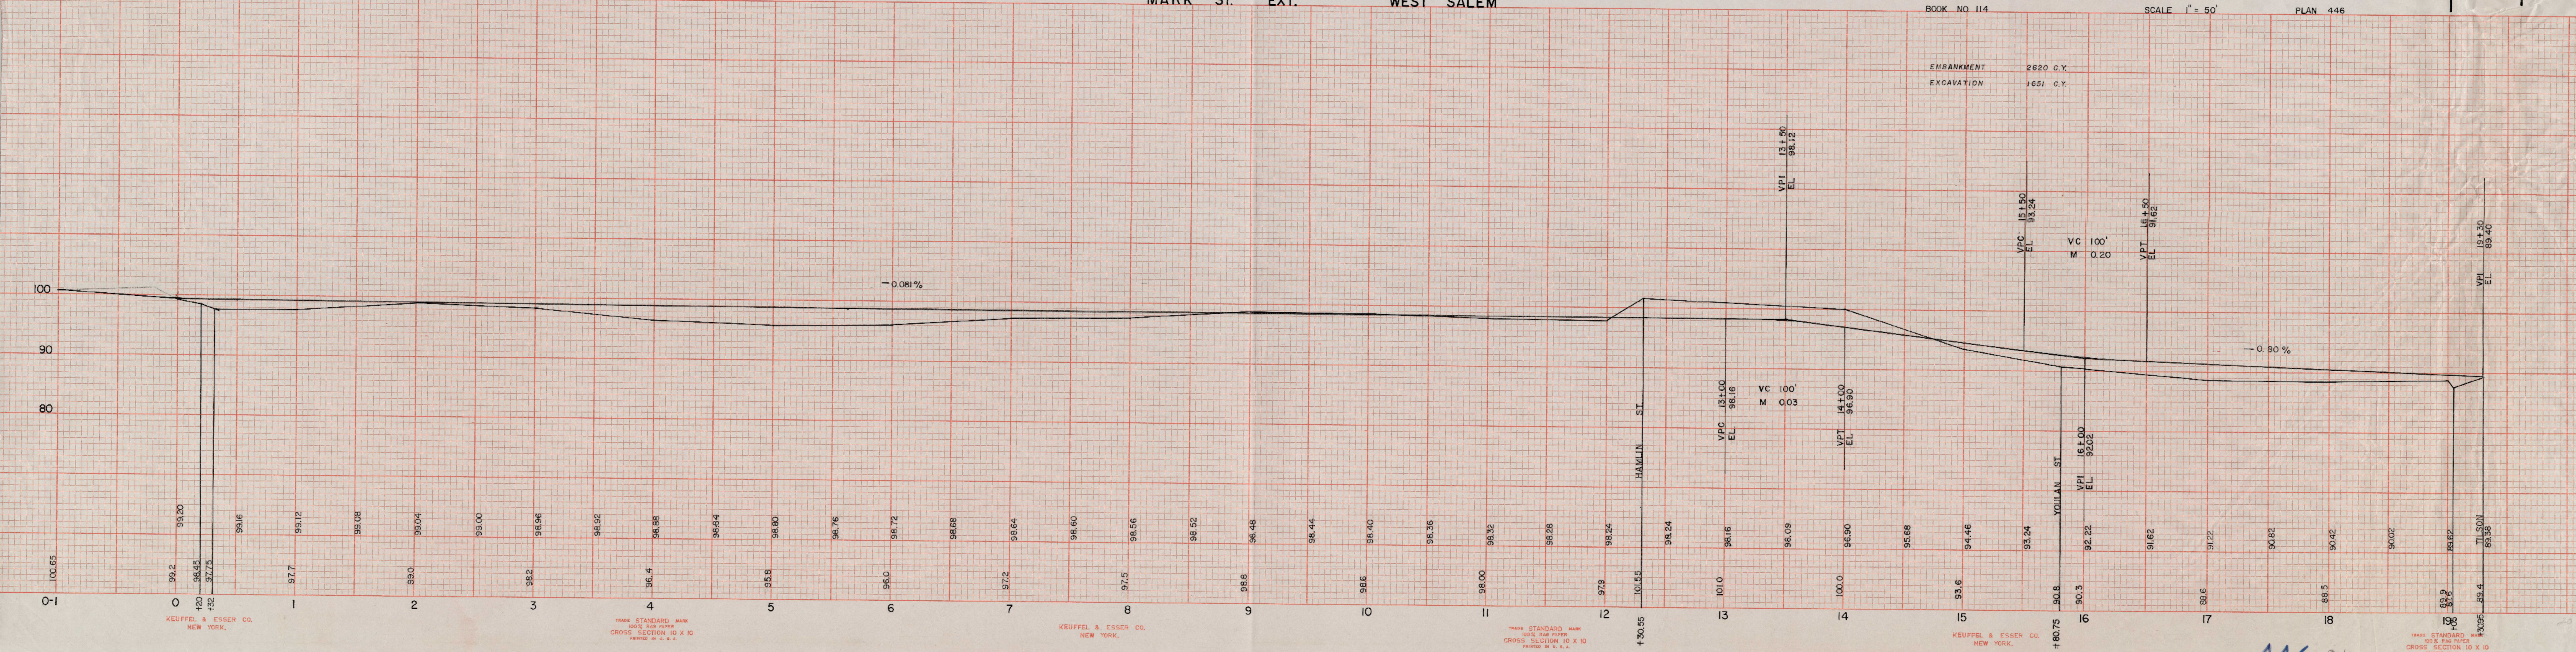

EMBANKMENT 2620 C.Y.
EXCAVATION 1651 C.Y.

VPI 13+50
EL 98.12

VC 100'
M 0.20

VPT 14+50
EL 98.40

VPI 13+00
EL 98.16

VPC 12+00
EL 98.16

VPT 14+00
EL 98.50

VC 100'
M 0.03