
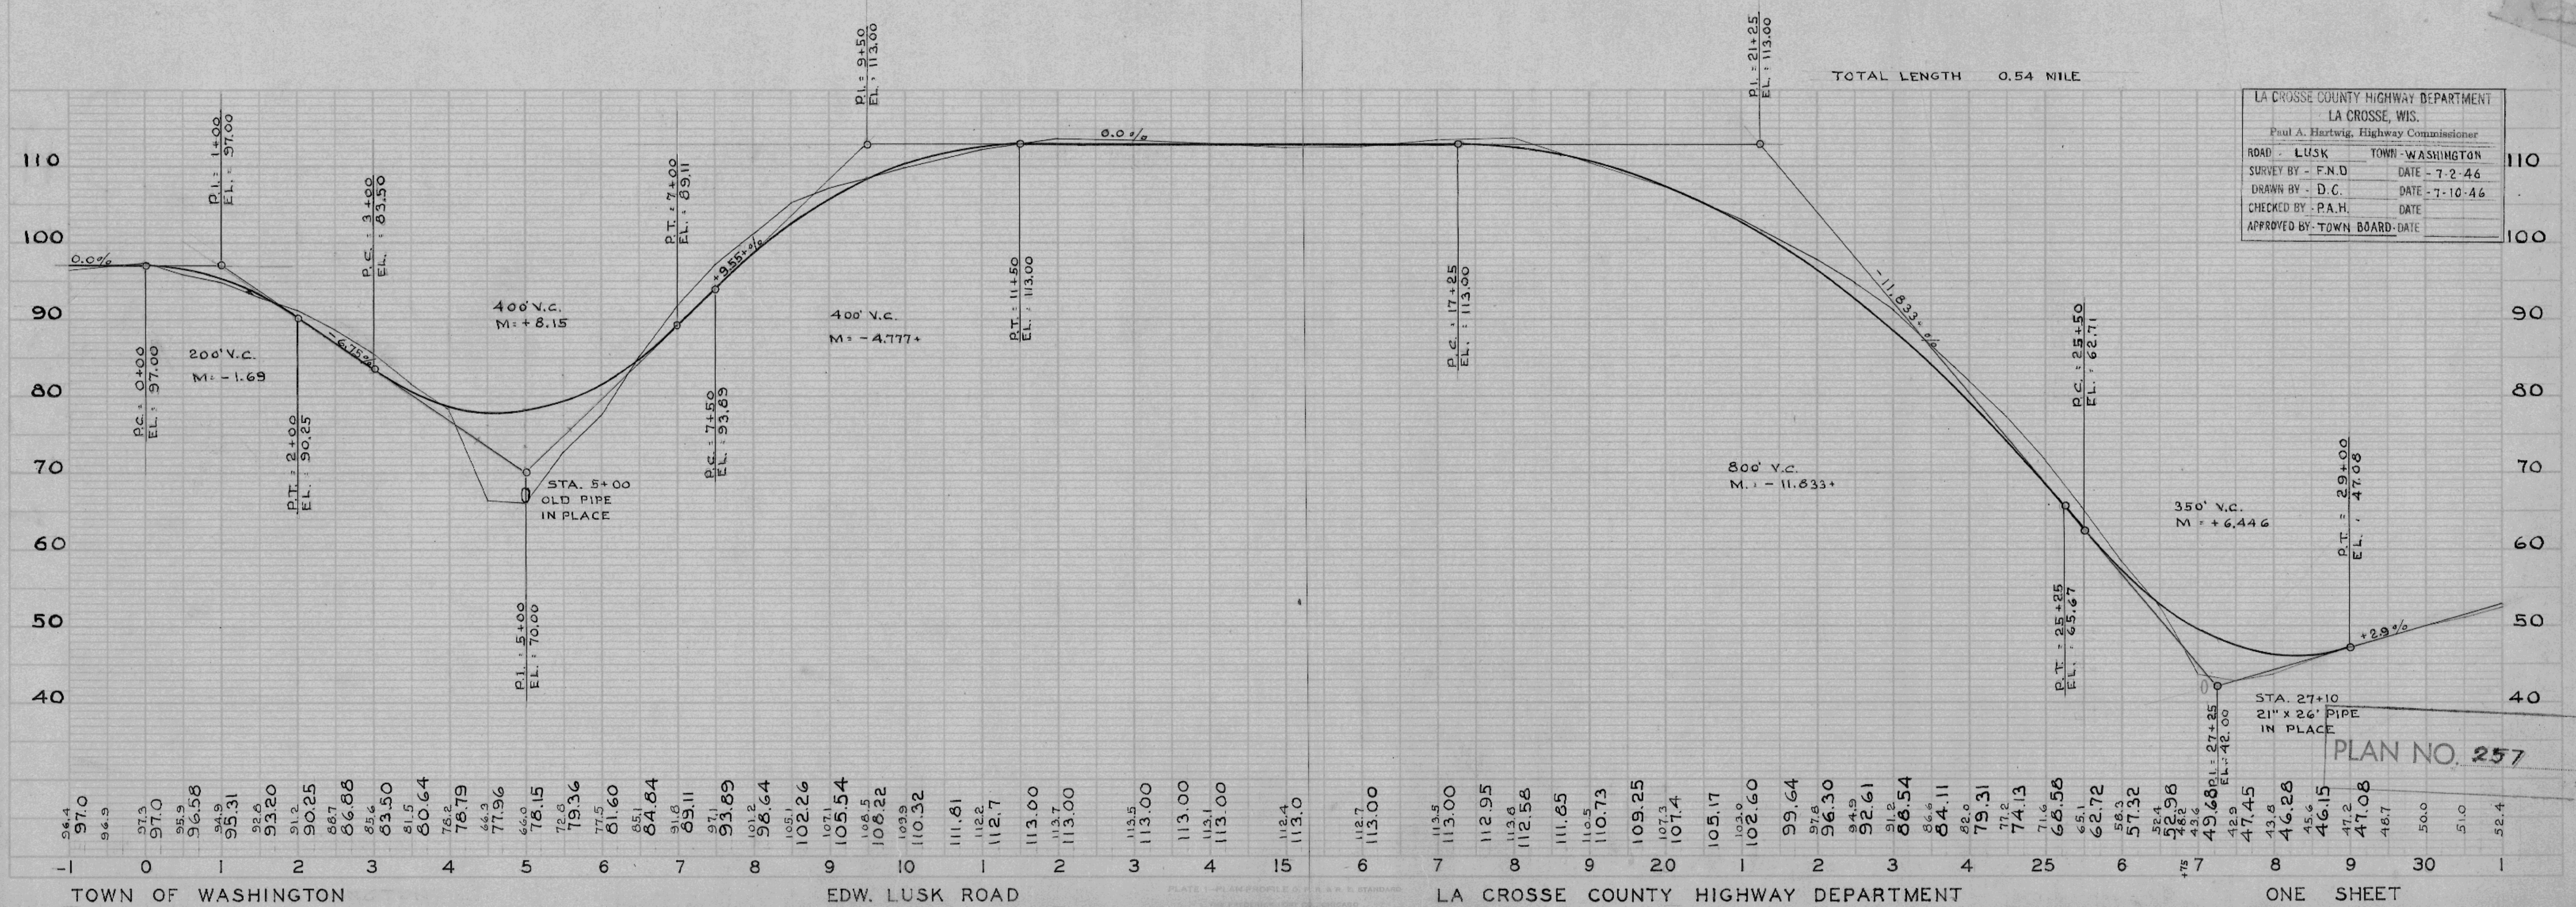


PLAN
 F.N.D.
 D.C.
 172

PROFILE
 F.N.D.
 D.C.
 171

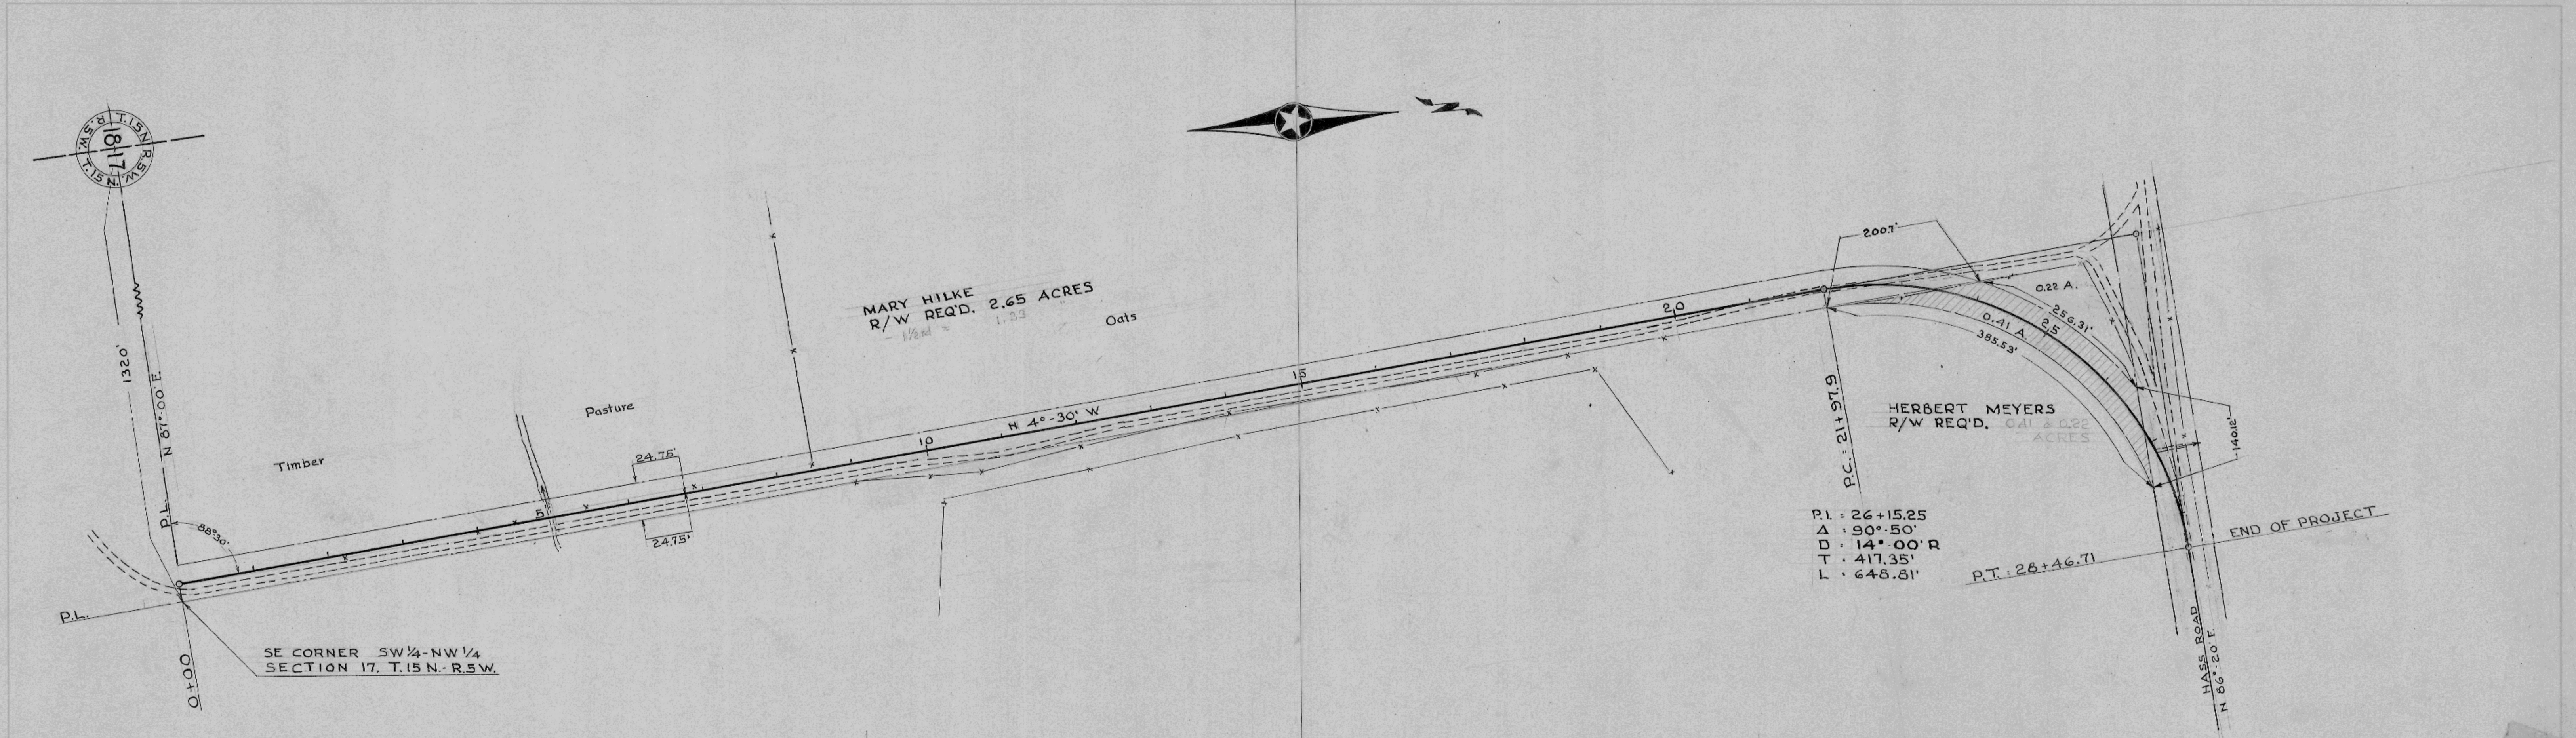

LA CROSSE COUNTY HIGHWAY DEPARTMENT LA CROSSE, WIS. Paul A. Hartwig, Highway Commissioner	
ROAD - LUSK	TOWN - WASHINGTON
SURVEY BY - F.N.D.	DATE - 7-2-46
DRAWN BY - D.C.	DATE - 7-10-46
CHECKED BY - P.A.H.	DATE
APPROVED BY - TOWN BOARD	DATE

PLAN NO. 257