




SURVEYED BY DATE  
 PLANNED BY DATE  
 CHECKED BY DATE  
 NO. OF WAY CHECKS  
 NO. OF WAY CHECKS  
 NO. OF WAY CHECKS

SURVEYED BY DATE  
 PLANNED BY DATE  
 CHECKED BY DATE  
 NO. OF WAY CHECKS  
 NO. OF WAY CHECKS  
 NO. OF WAY CHECKS

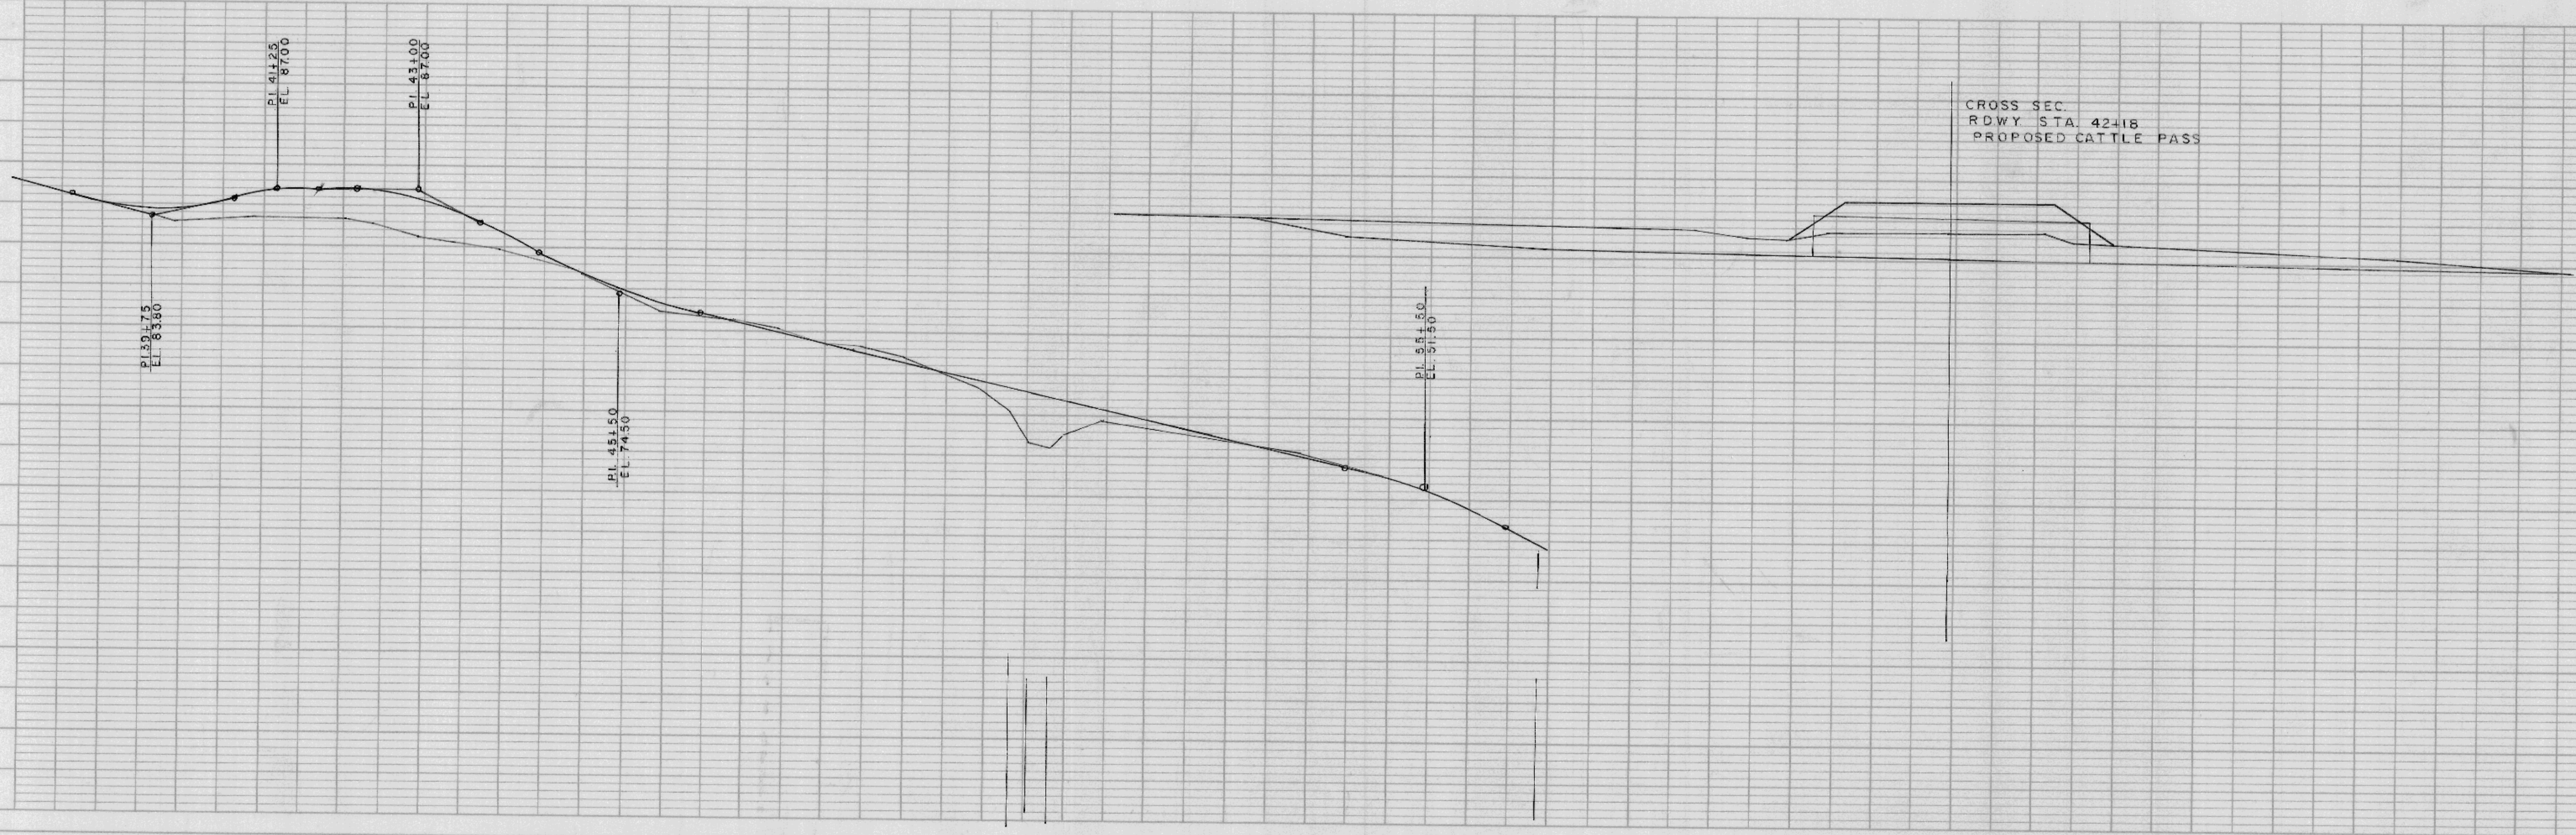

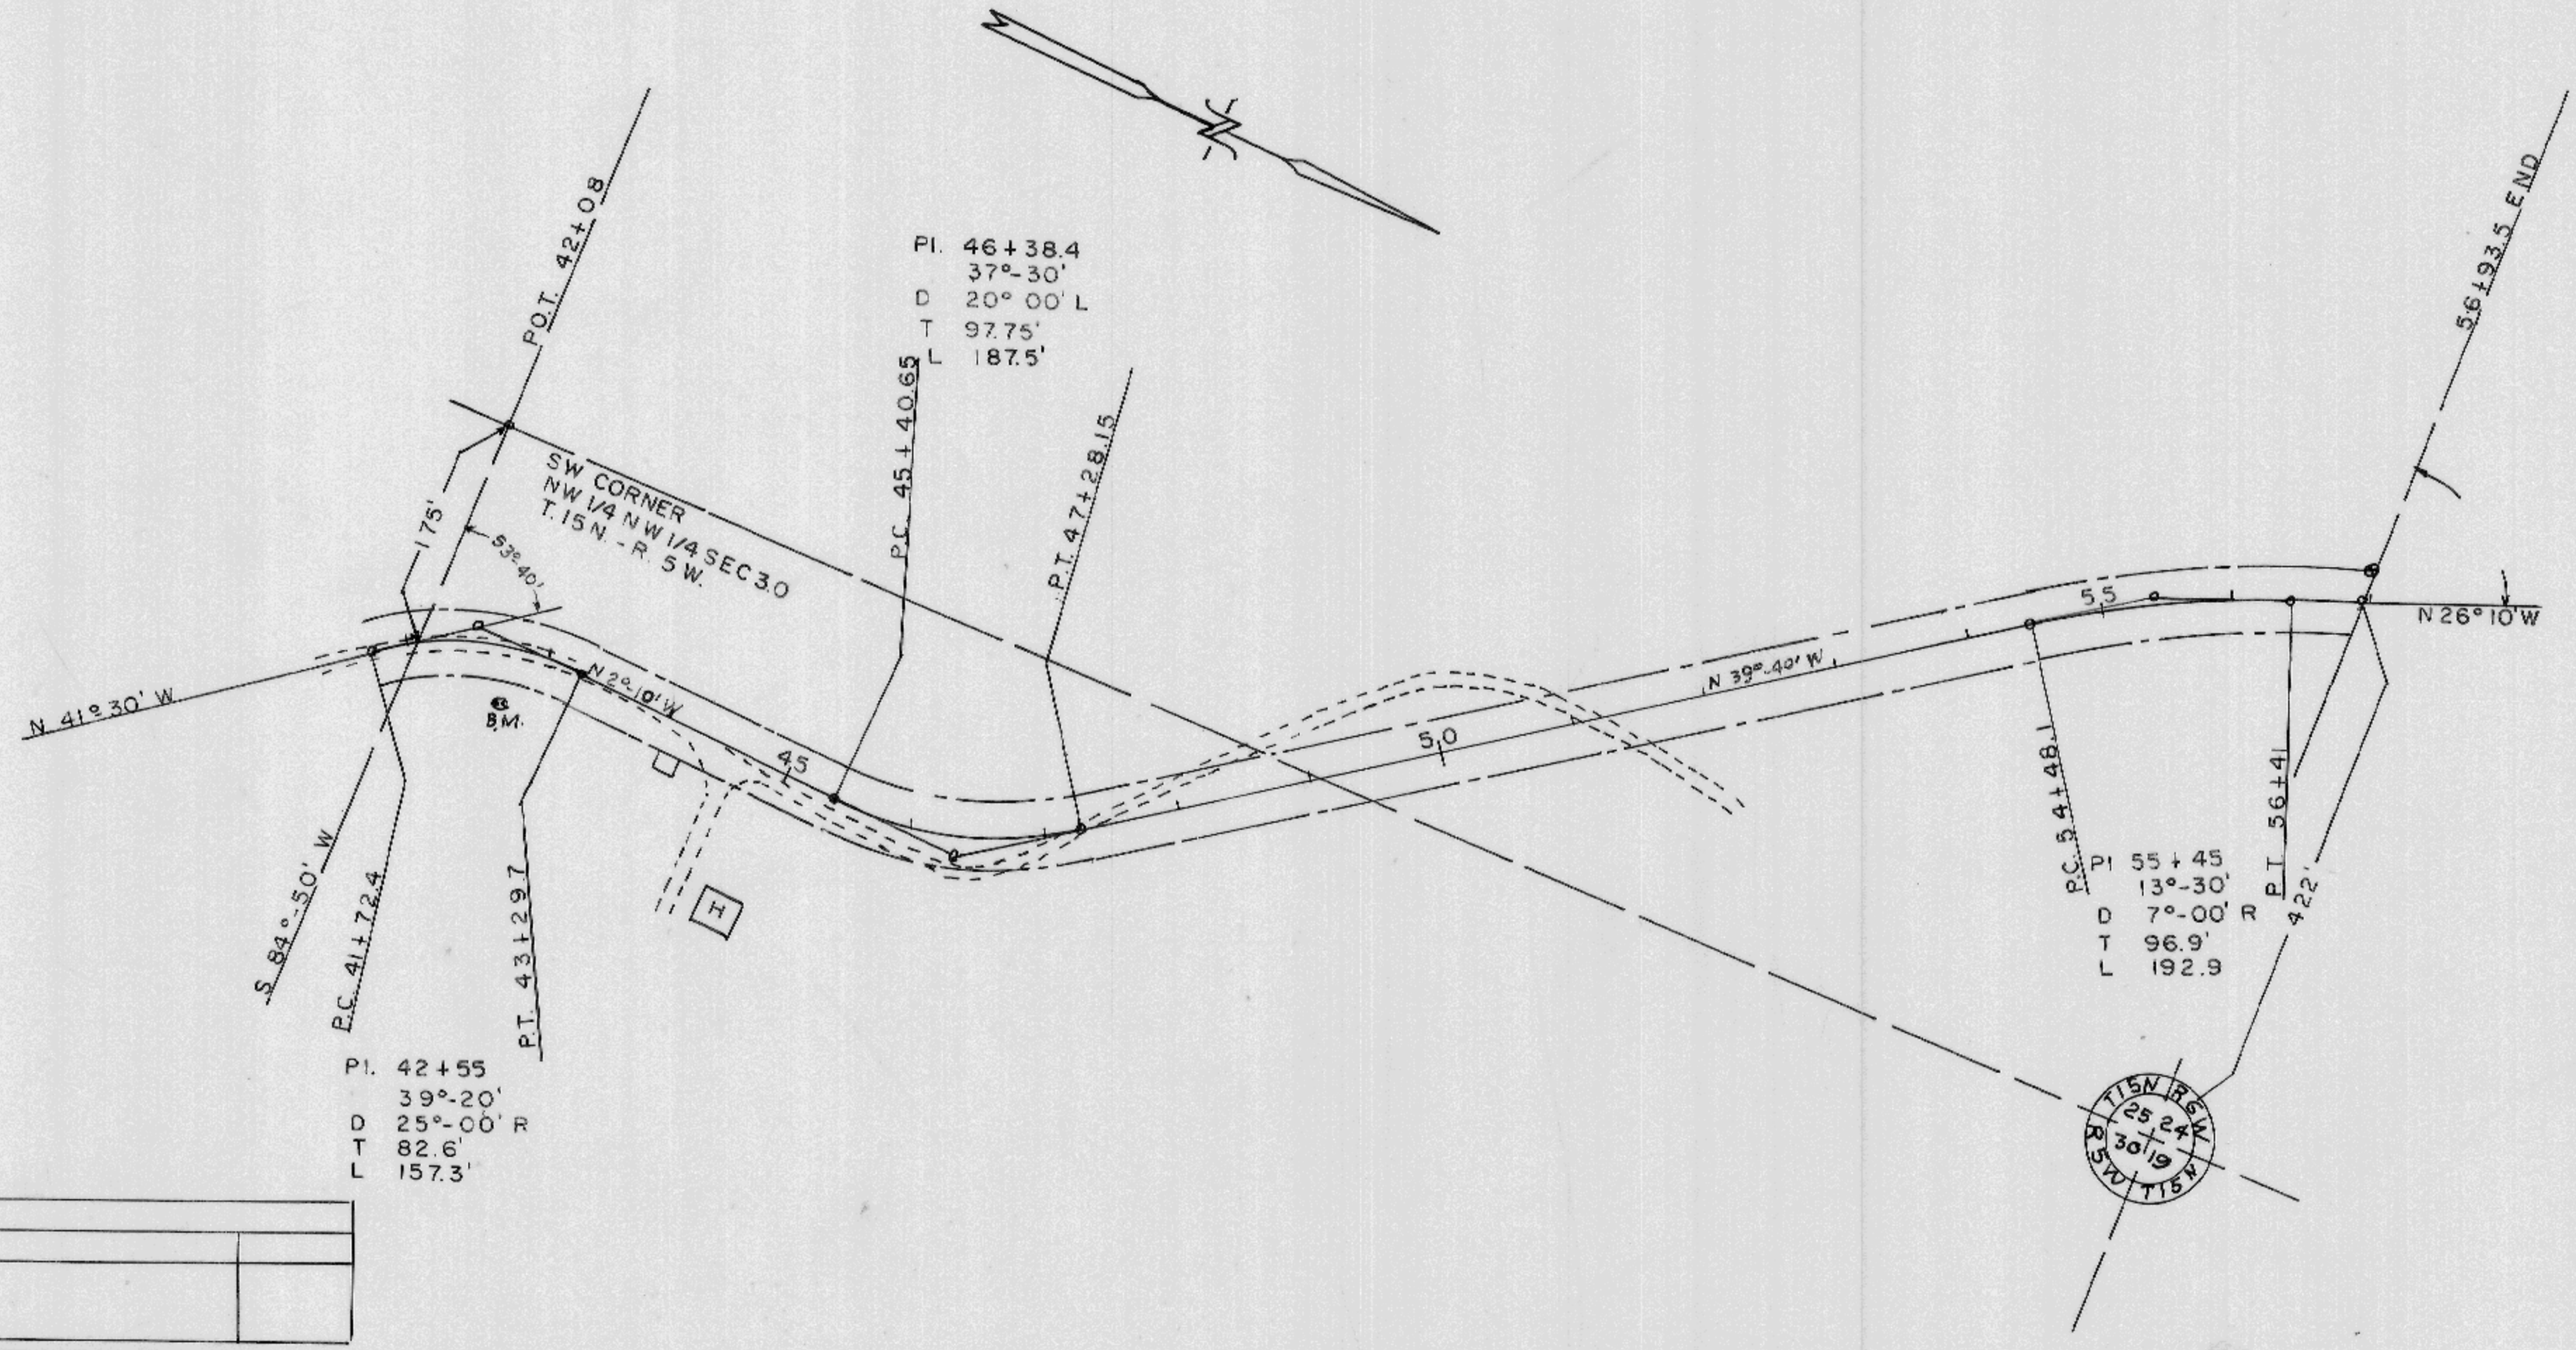

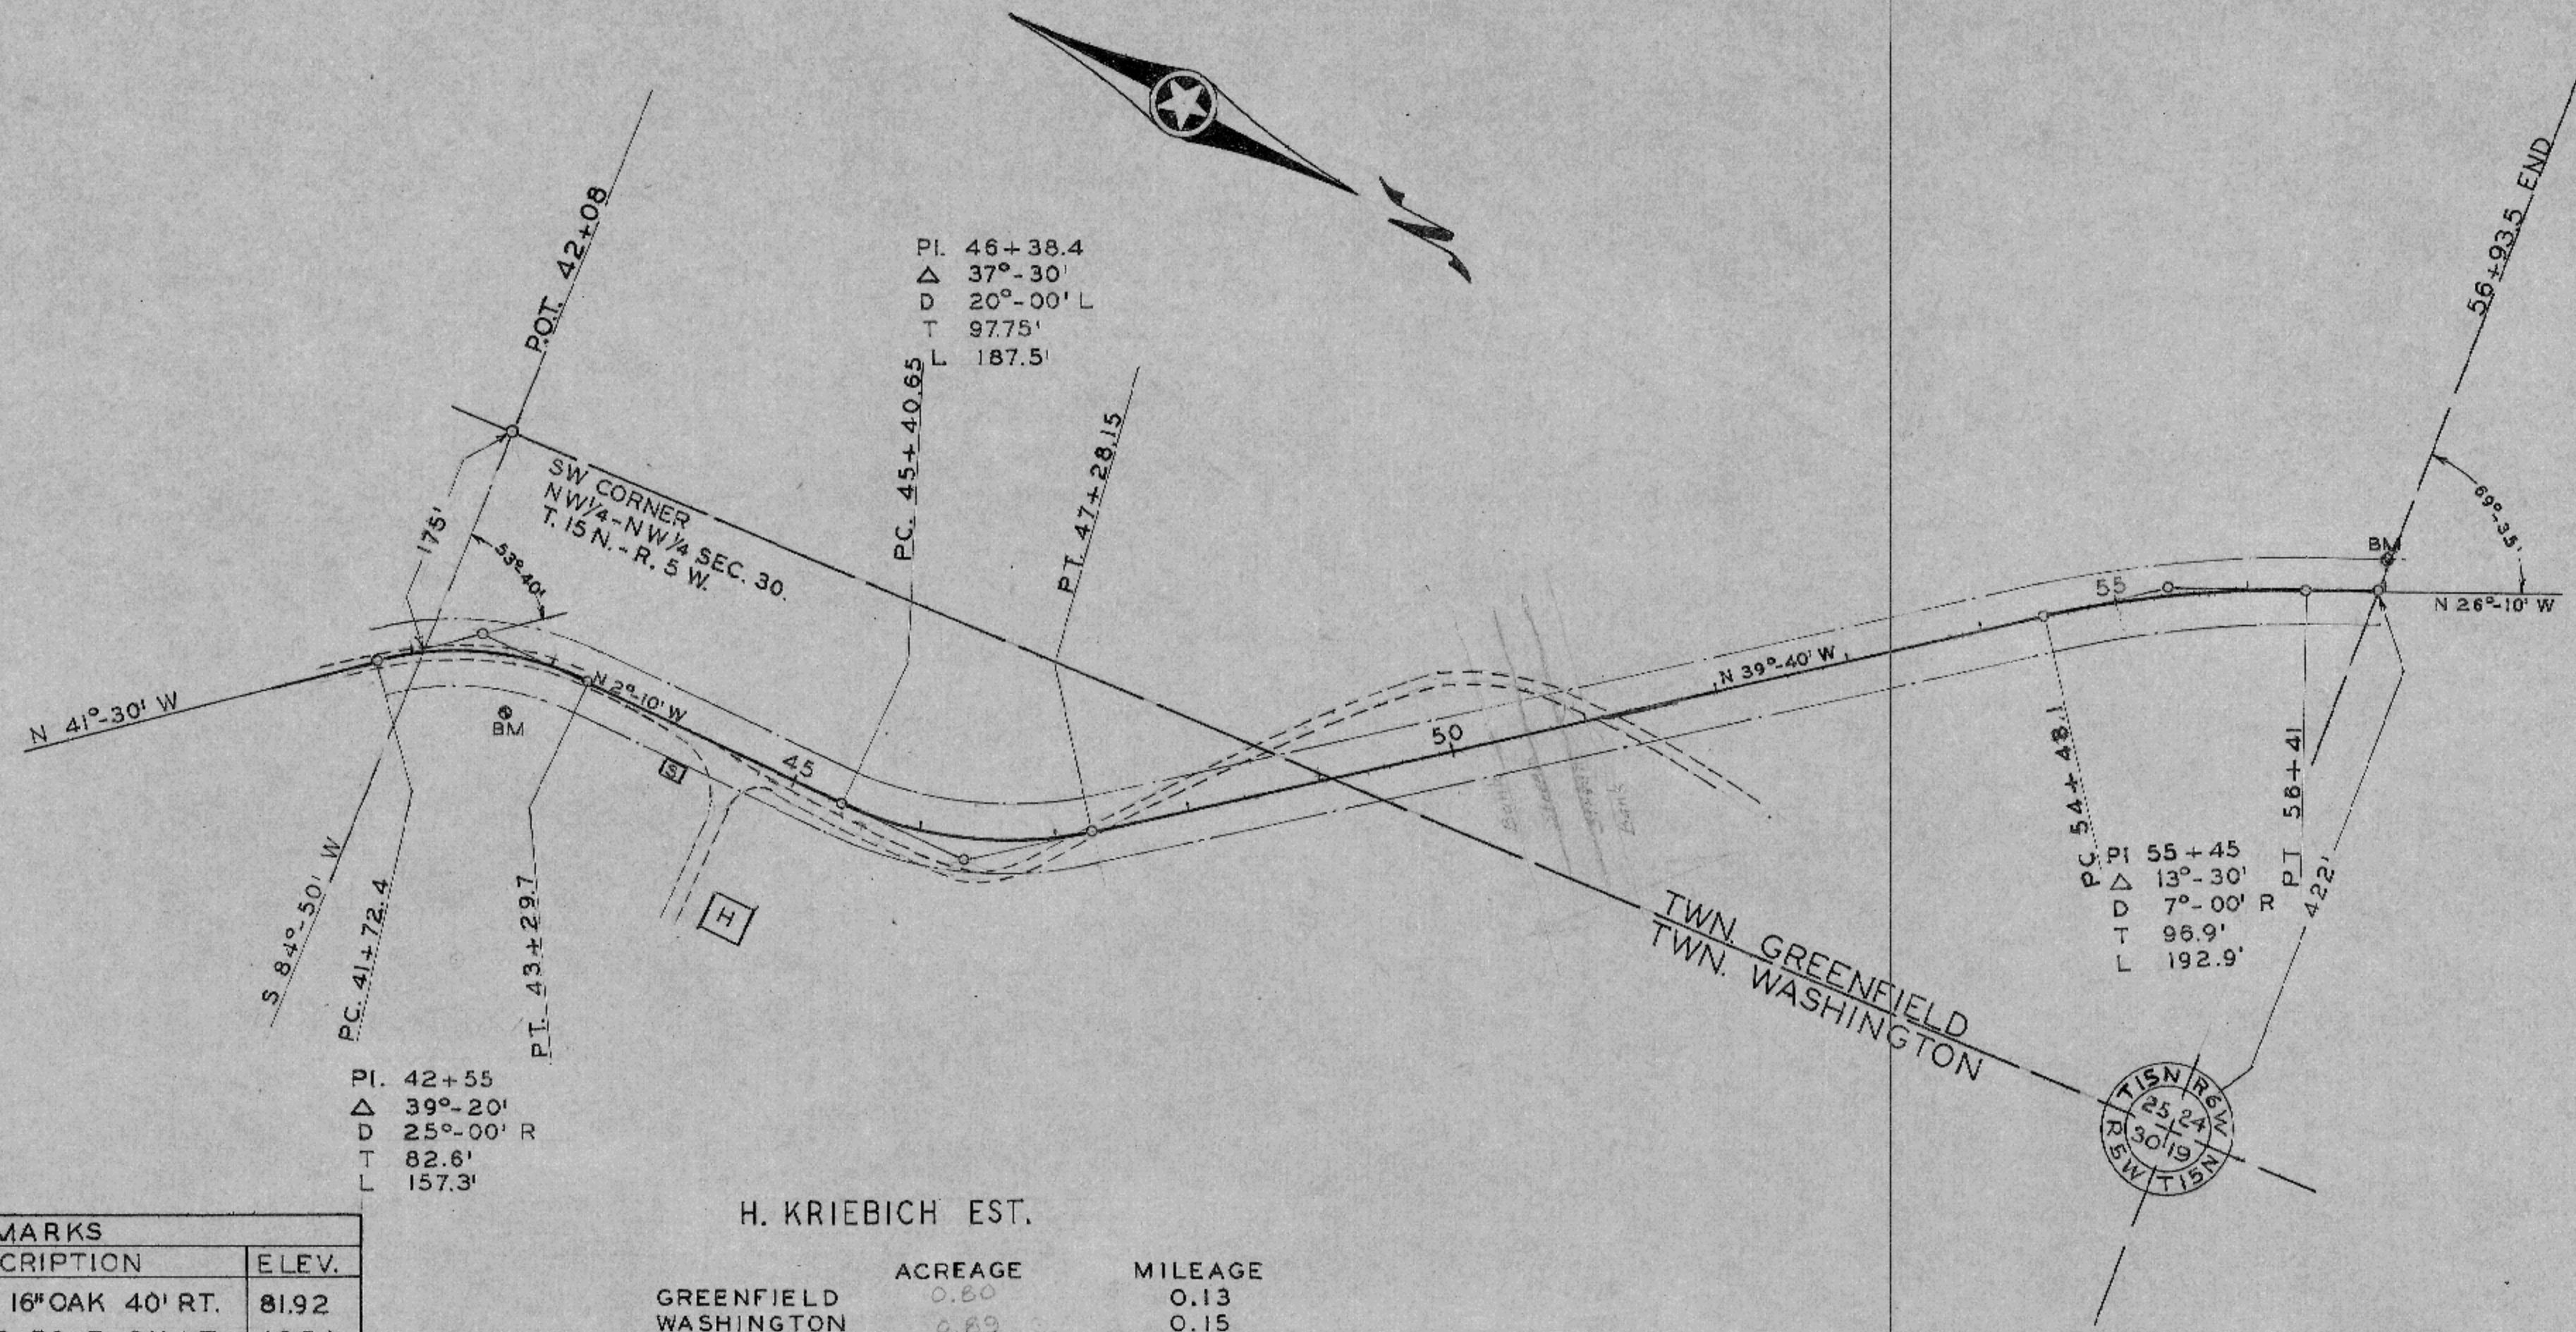


BENCH MARKS

No.	STA.	DESCRIPTION	ELEV.
2	42+75	SPK. IN 16" OAK 40' RT.	81.92
3	57+00	POWER POLE 21' LT.	43.54

H. KRIEBICH EST.

	ACREAGE	MILEAGE
GREENFIELD	0.80	0.13
WASHINGTON	0.89	0.15
TOTAL	1.69	0.28

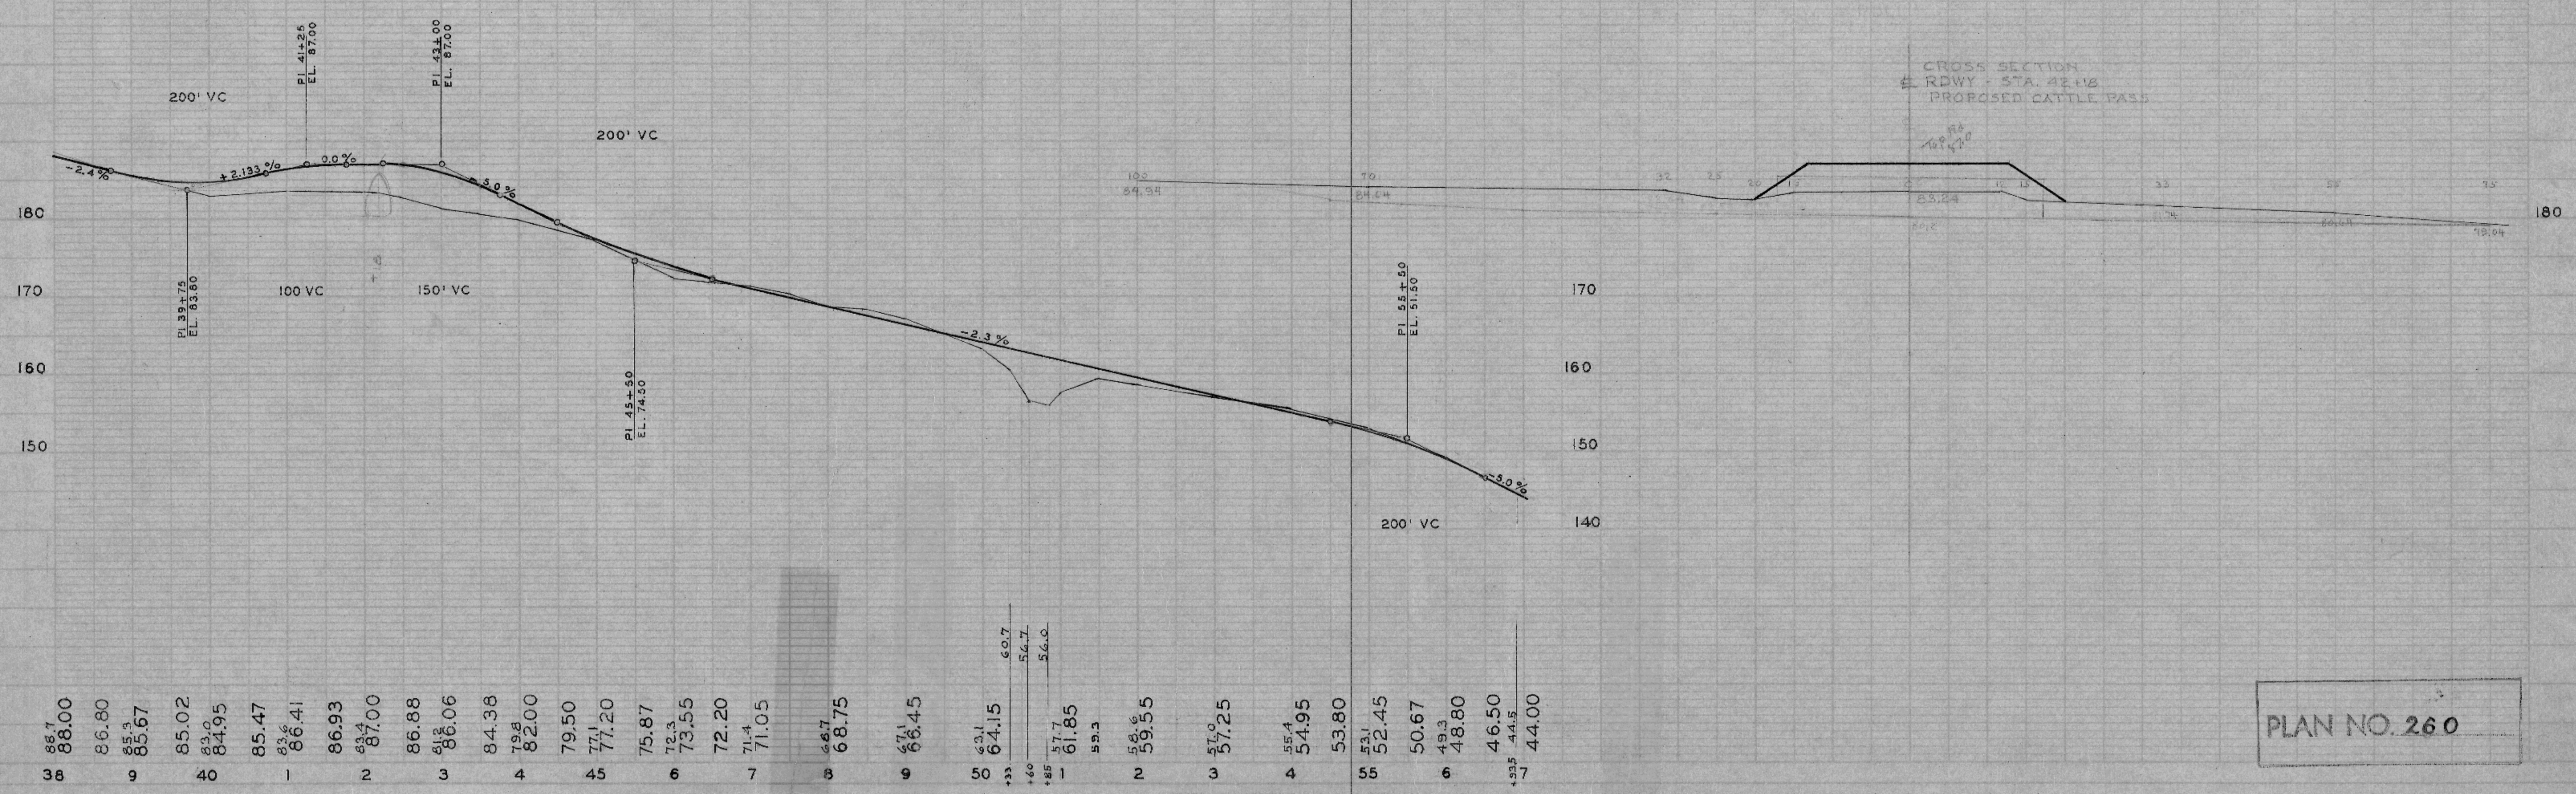

CROSS SECTION  
RDWY - STA. 42+18  
PROPOSED CATTLE PASS

PLAN NO. 260