


PROFILE	SUBMITTED	BY	DATE
NOTE BOOK	FILED	F. N. D.	11-21-49
46	LEADS CHECKED		
	S. A. NOTED		
	TELEPHONE NATIONAL CHECKED		

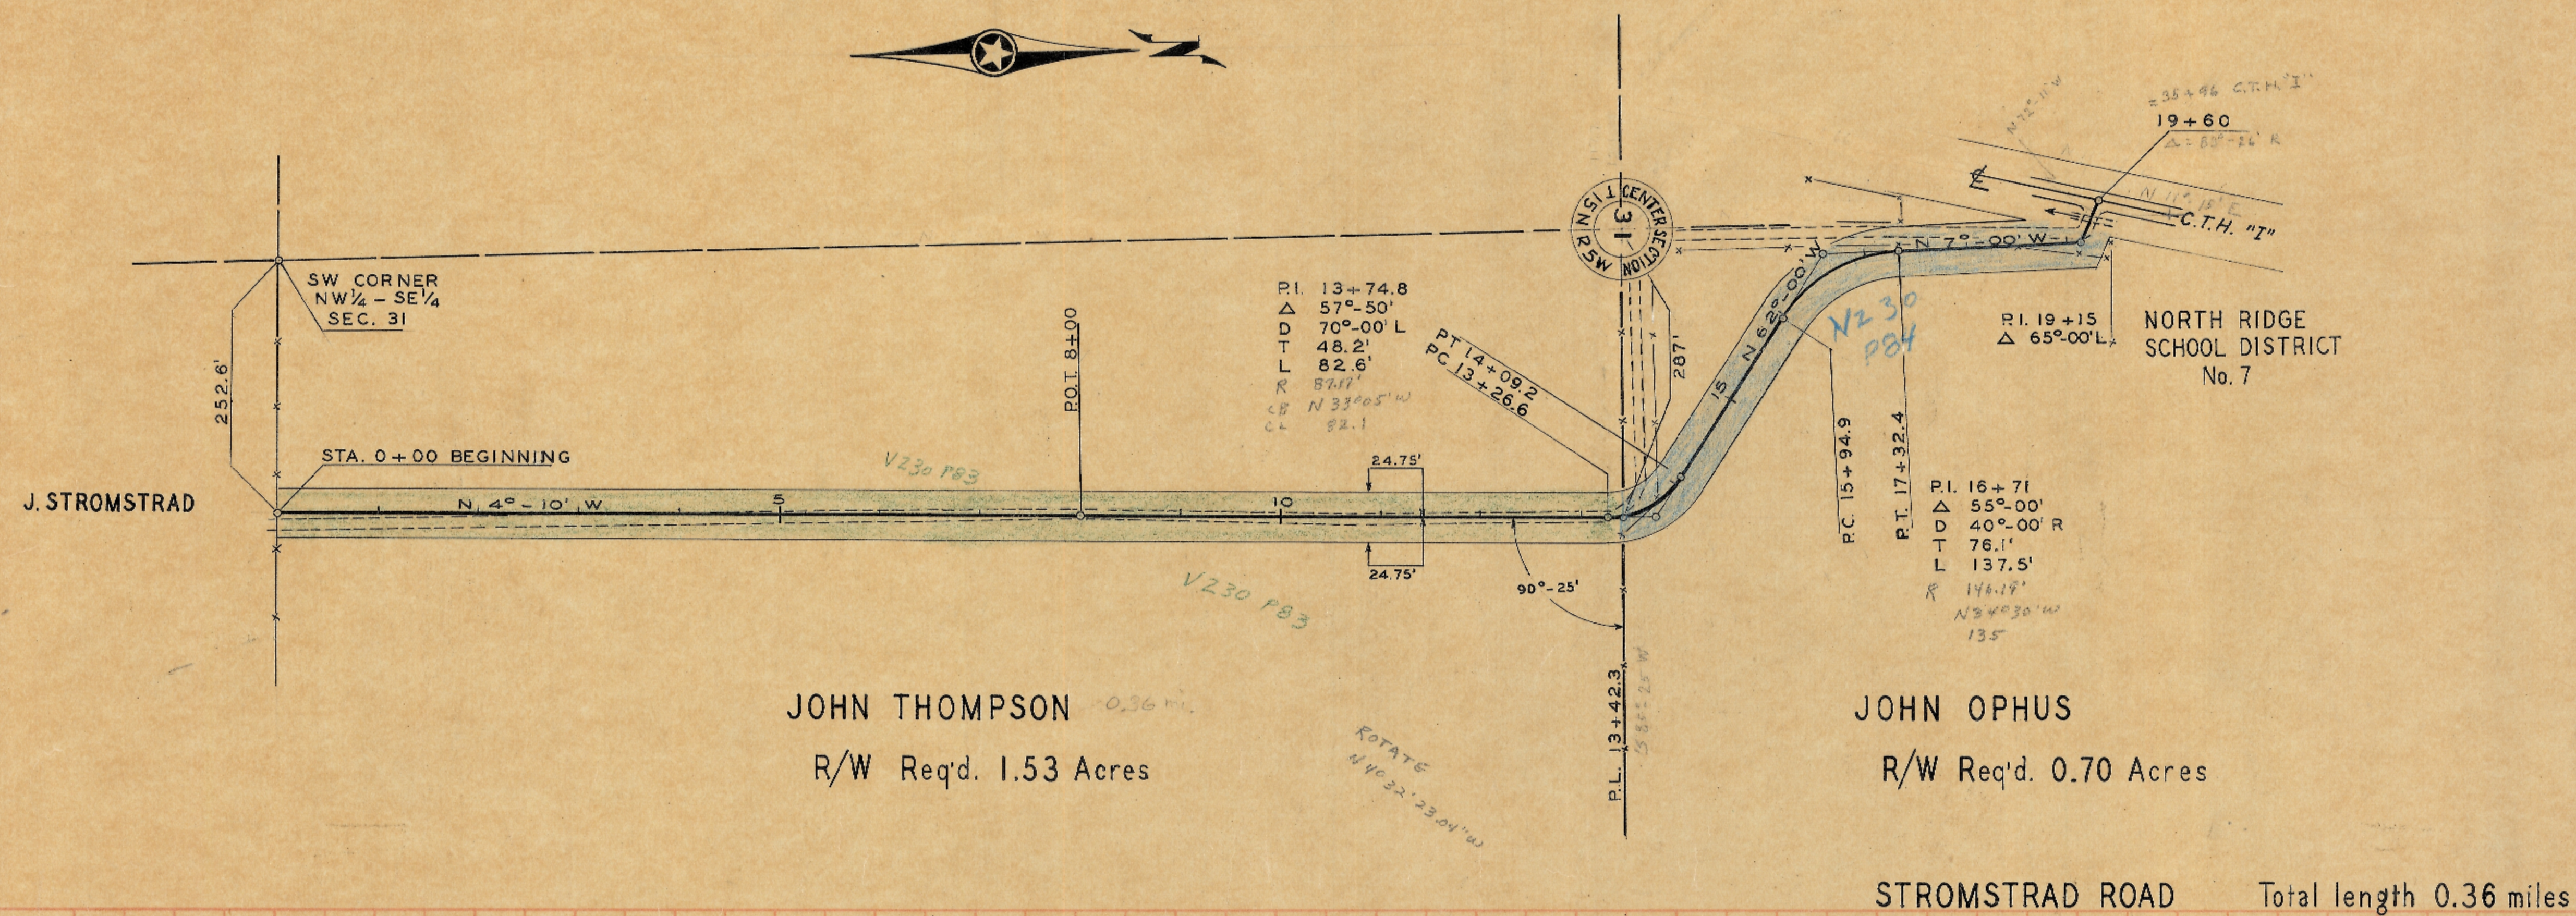

PLAN NO. 264

LA CROSSE COUNTY HIGHWAY DEPARTMENT  
LA CROSSE, WIS.  
Paul A. Hartwig, Highway Commissioner

ROAD _____	TOWN _____
SURVEY BY _____	DATE _____
DRAWN BY _____	DATE _____
CHECKED BY _____	DATE _____
APPROVED BY _____	DATE _____



PLAN	SURVEYED	DATE
	NOTED	BY
	NOTE BOOK	
	No.	

PROFILE	SURVEYED	DATE
	NOTED	BY
	NOTE BOOK	
	No.	

