



B.P.R. DIVISION	PROJECT	SHEET NUMBER	TOTAL SHEETS
5N	C.T.H. "G" TOWN OF WASHINGTON	1	1

PLAN  
 12855  
 2-8-57  
 F.N.D.  
 R.D.N.  
 177

PROFILE  
 12955  
 2-8-57  
 F.N.D.  
 R.D.N.  
 176

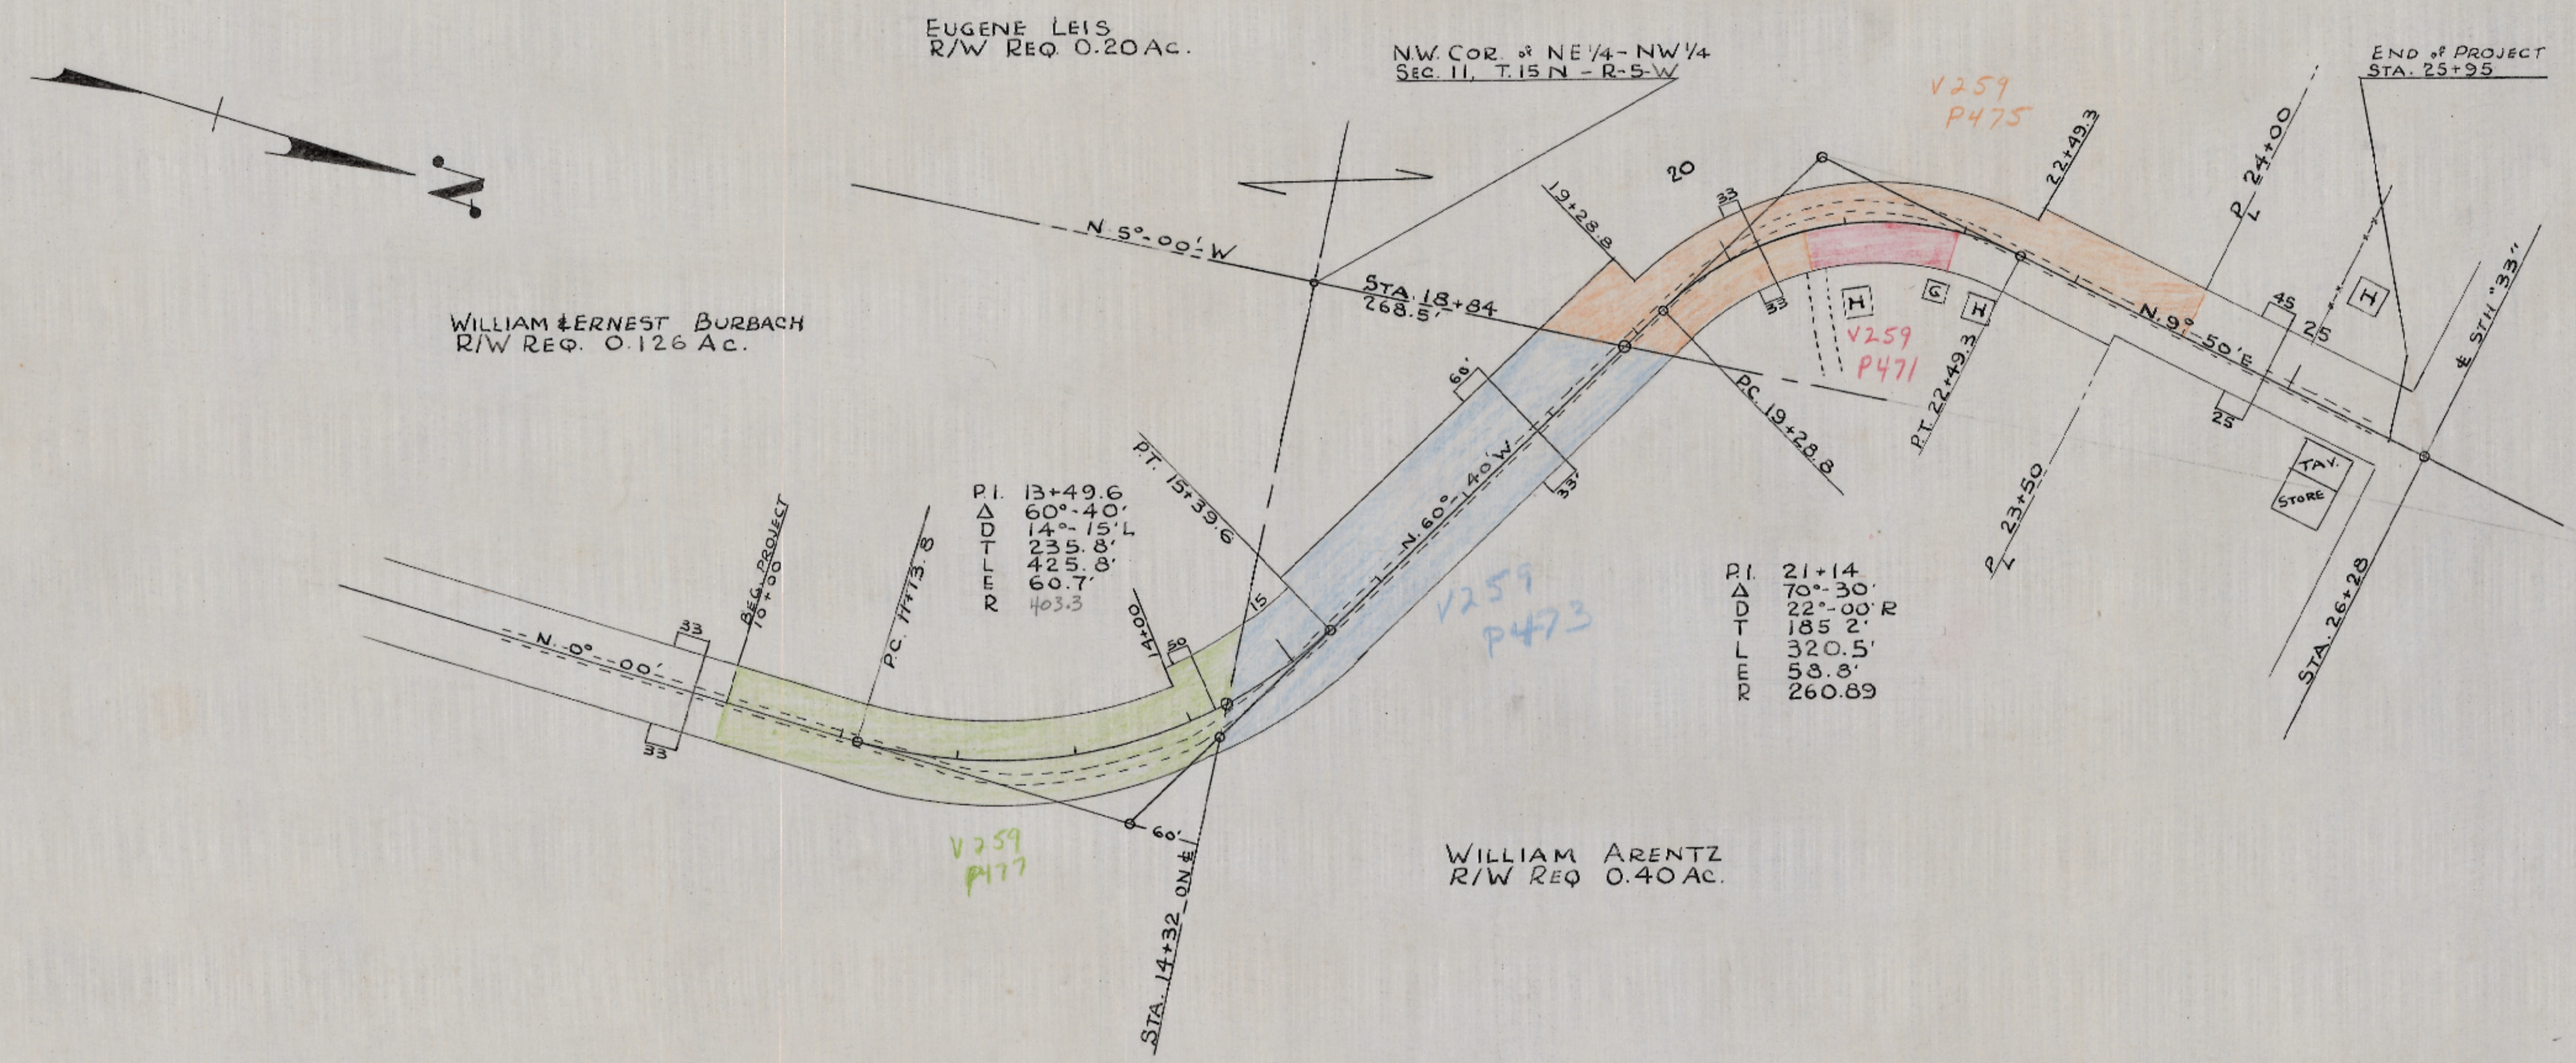

1	SPK IN T.P. 100' LT. STA. 11+25	200.00
2	" " 18" OAK TREE 34' RT STA. 18+40	239.22
3	" " PP. #5 N. SIDE 5TH '33' 7' LT. 4' 6"	300.12

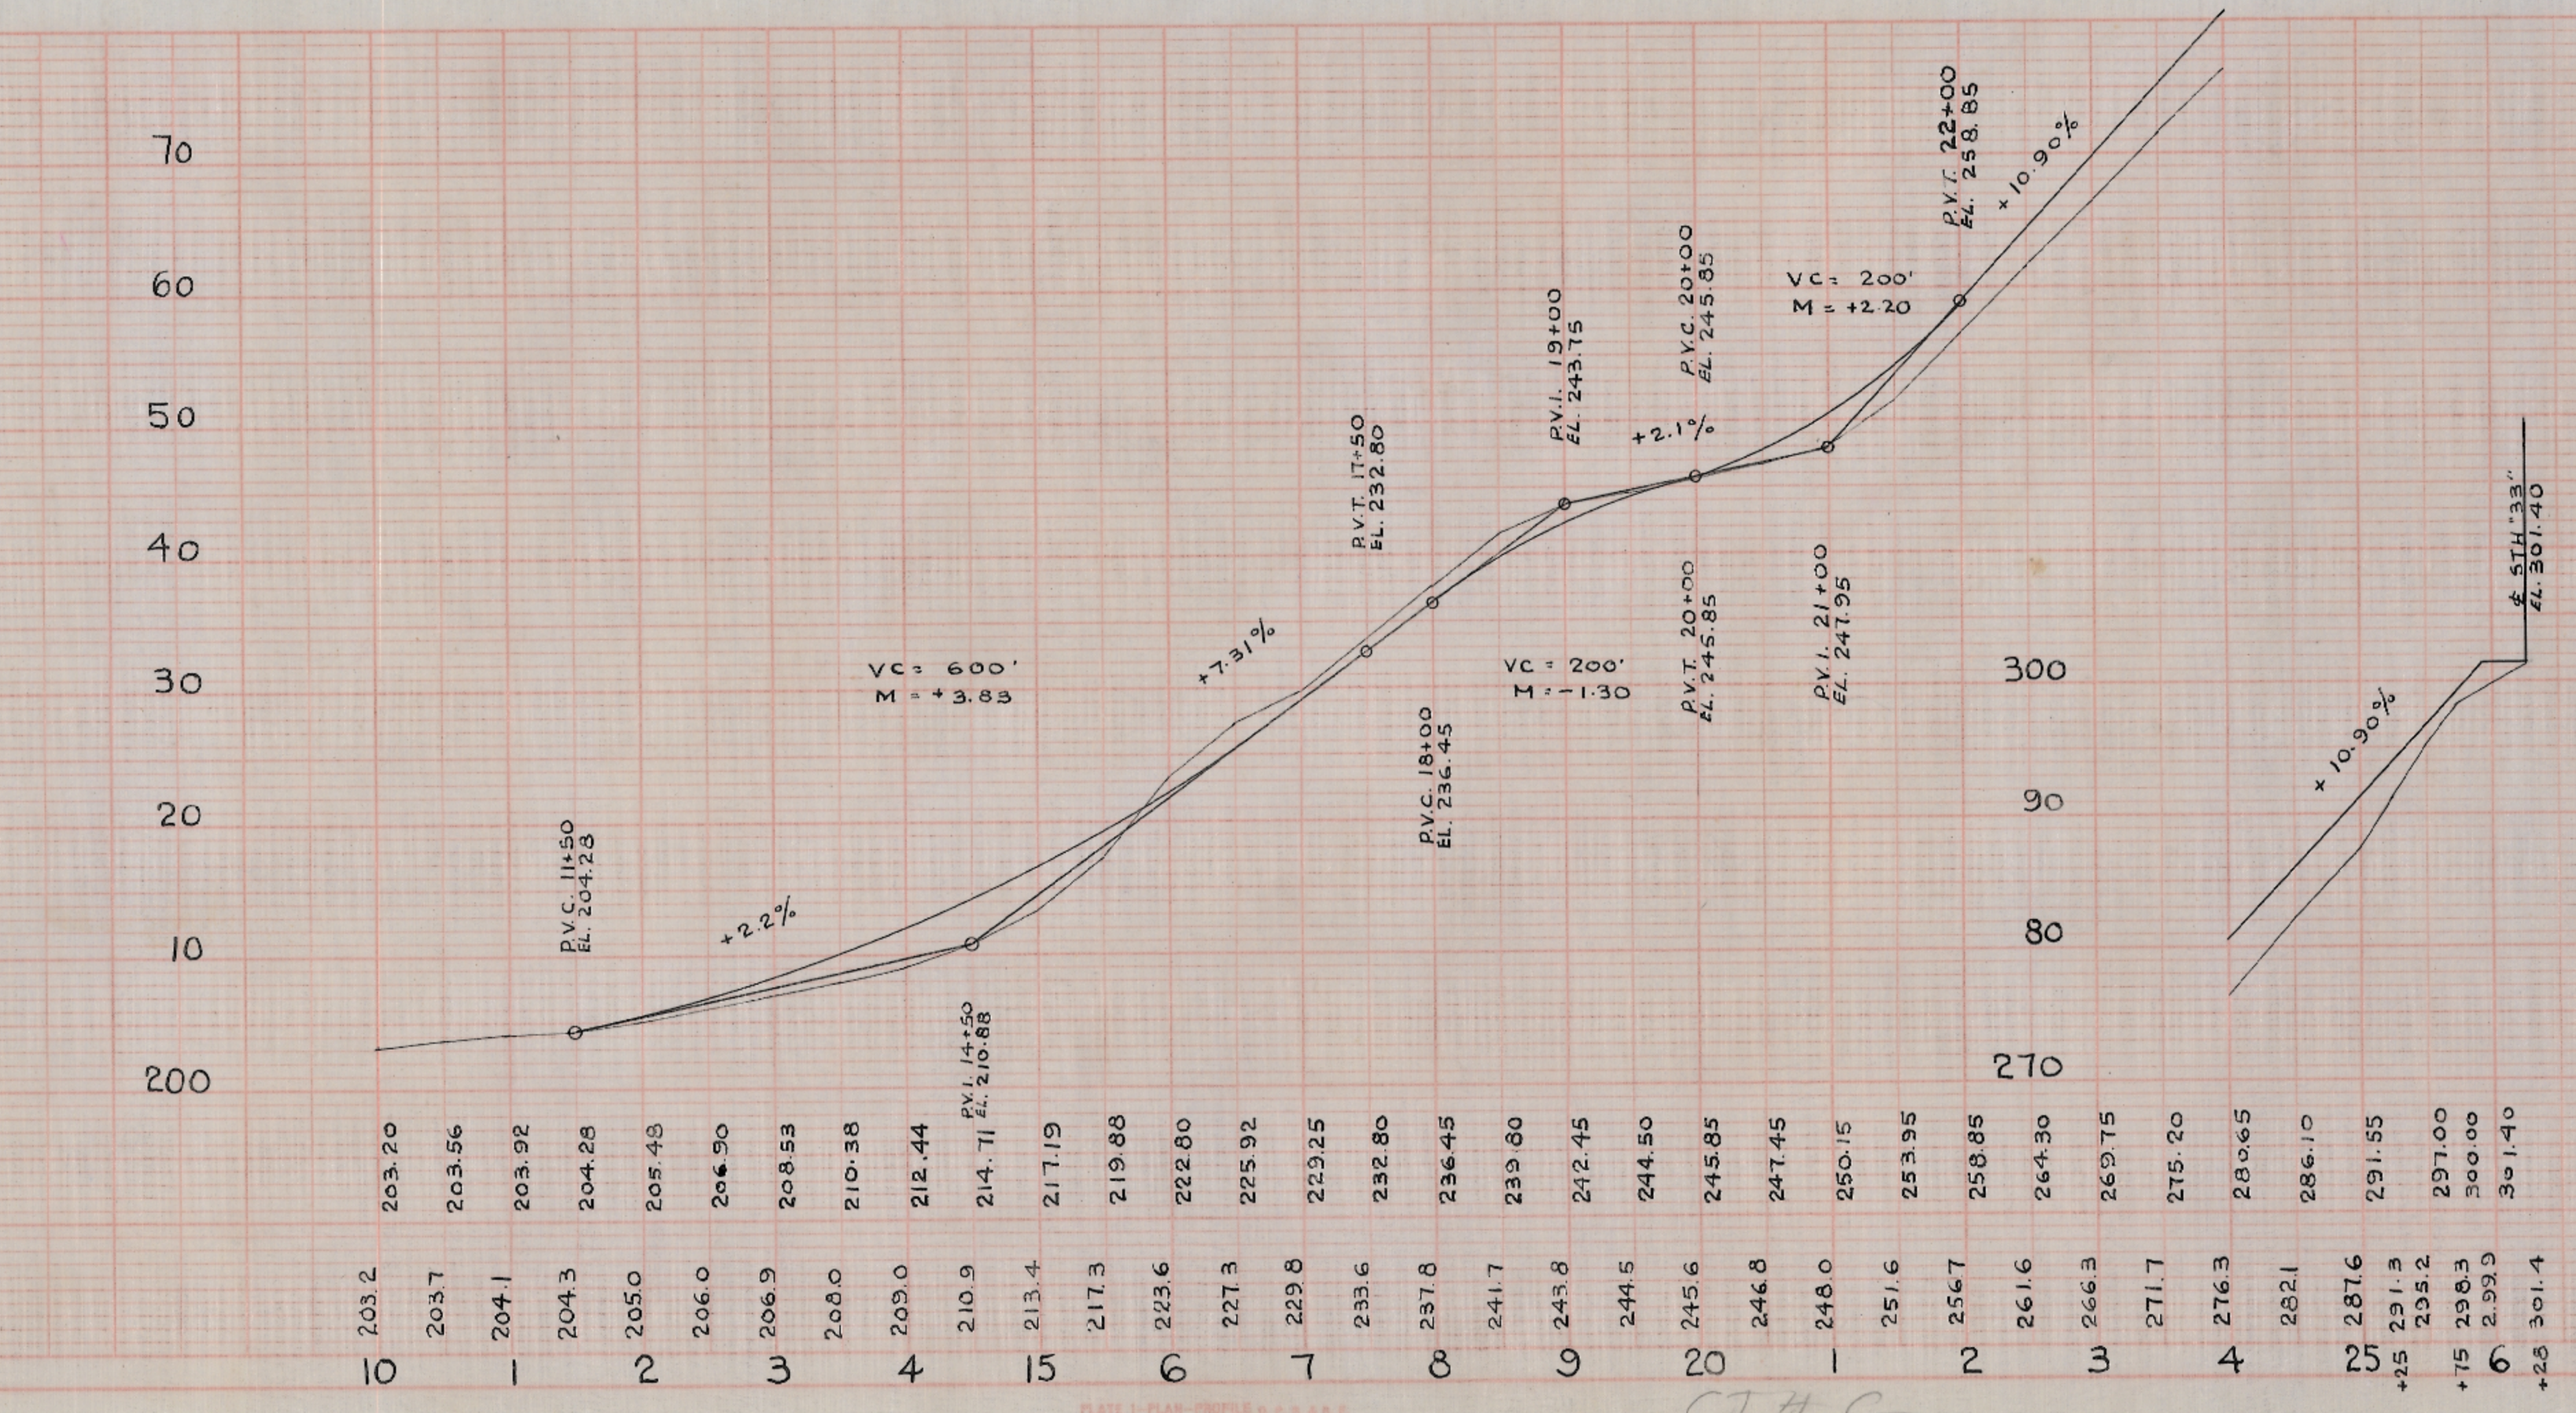

PLAN NO. 269