



PLAN
 J.S. MURPHY
 10.20.56
 3-4-58
 R.D.N.
 FINAL
 177

PROFILE
 J.S. MURPHY
 3-1-57
 3-4-58
 R.D.N.
 FINAL
 176

B.P.R. DIVISION	PROJECT	SHEET NUMBER	TOTAL SHEETS
5N	C.T.H. 'G' & 'H' WASHINGTON	13	3

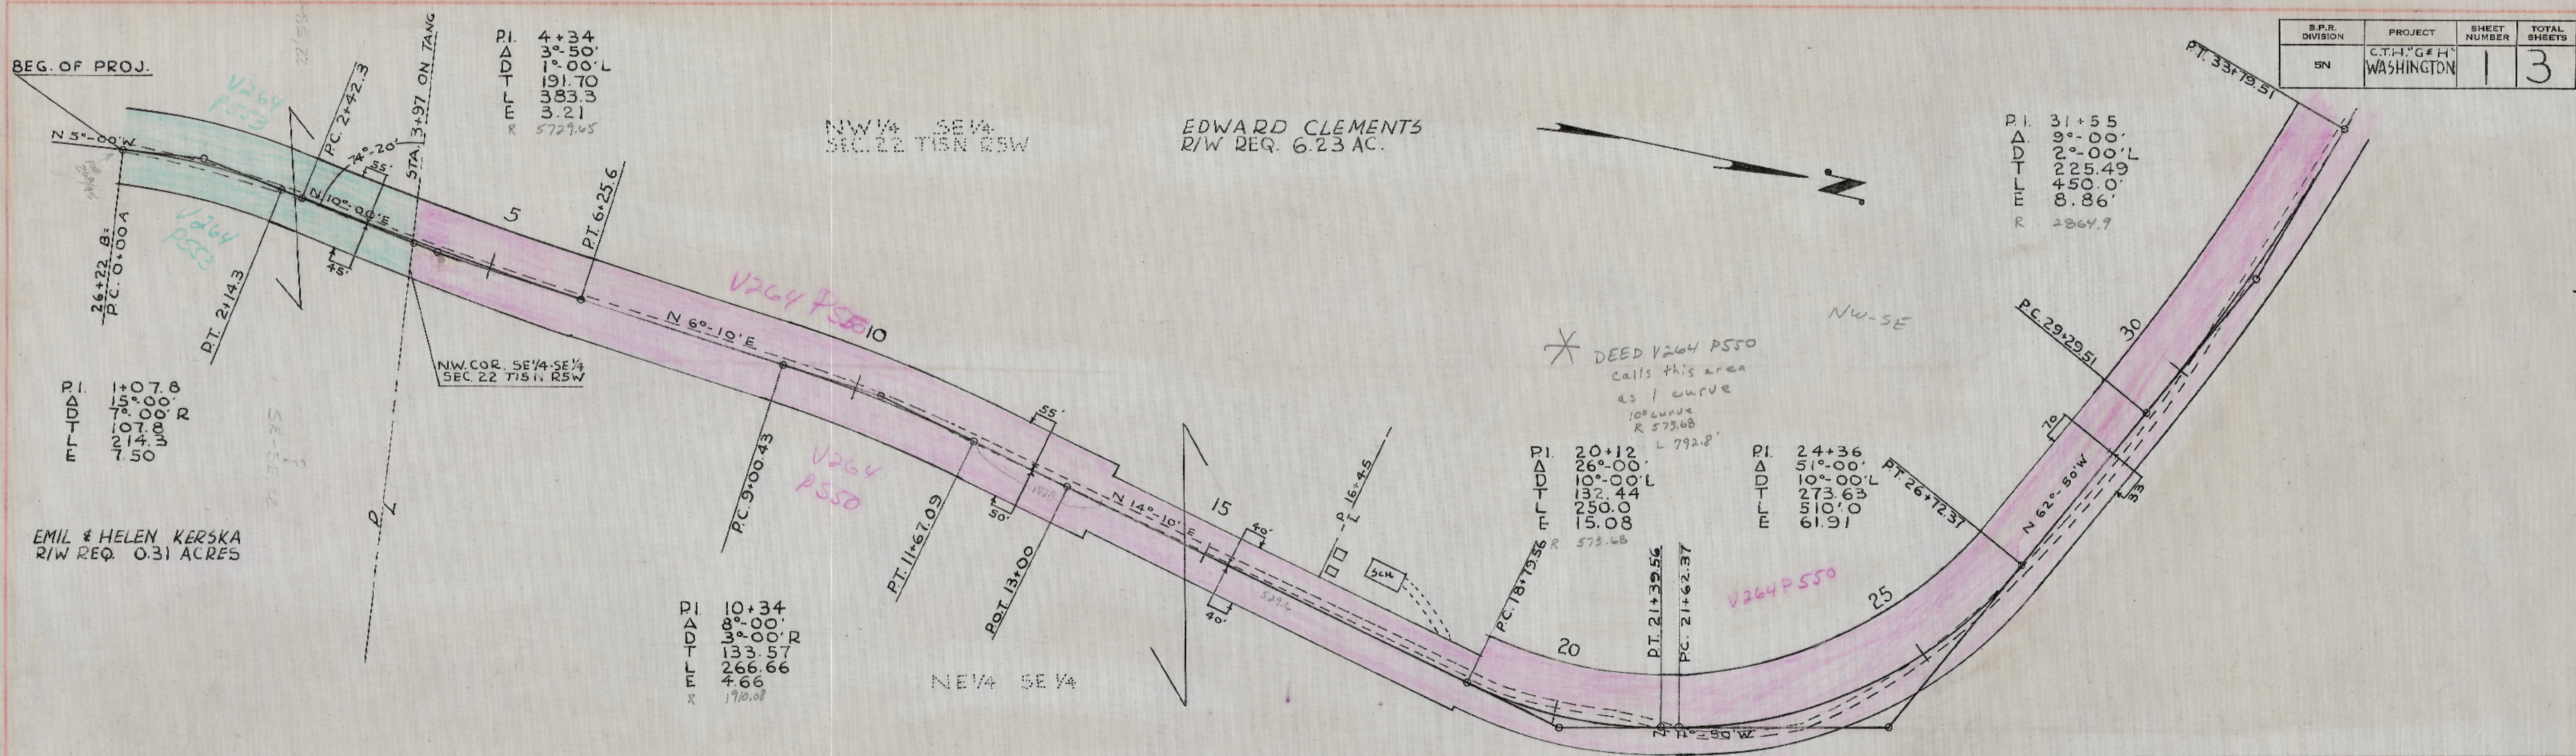

B.M.	DESCRIPTION	ELEV.
1	SPK IN 2' OAK 14' RT STA 0+200	300.00
2	" " 1' ELM TREE 110' RT STA 24+50	312.32
3	" " 3' OAK TREE 26' RT STA 28+30	325.78

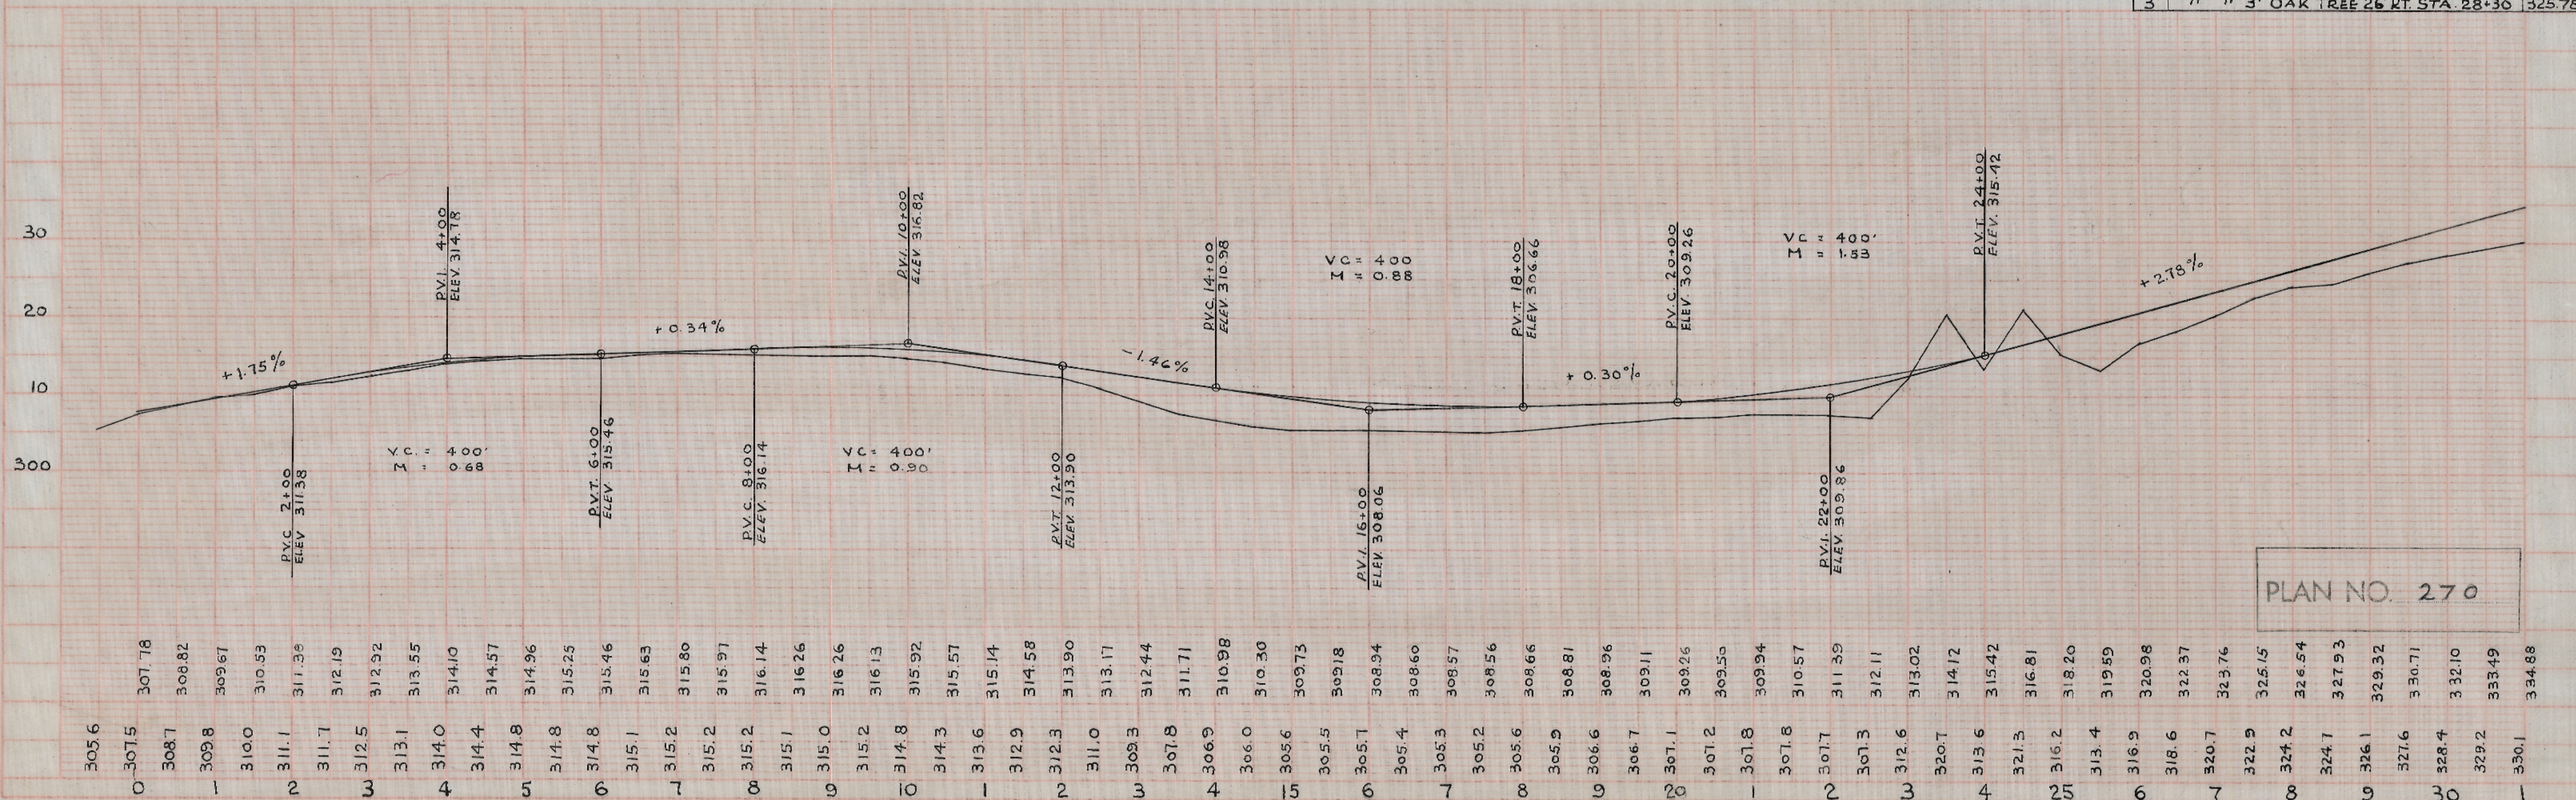

305.6	307.5	307.8	308.7	308.82	309.8	309.67	310.0	310.53	311.1	311.36	311.7	312.19	312.5	312.92	313.1	313.55	314.0	314.57	314.8	314.96	315.2	315.25	315.46	315.63	315.80	315.97	316.14	316.26	316.26	316.26	316.13	315.92	315.57	315.14	314.58	313.90	313.17	309.3	308.44	307.8	306.9	306.0	305.6	305.5	305.5	305.1	305.4	305.6	305.7	305.2	305.6	305.9	306.6	306.7	307.1	307.2	307.8	307.8	307.7	307.3	312.6	313.02	314.12	315.42	316.81	318.20	319.59	320.98	322.37	323.76	325.15	326.54	327.93	329.32	330.71	332.10	333.49	334.88
-------	-------	-------	-------	--------	-------	--------	-------	--------	-------	--------	-------	--------	-------	--------	-------	--------	-------	--------	-------	--------	-------	--------	--------	--------	--------	--------	--------	--------	--------	--------	--------	--------	--------	--------	--------	--------	--------	-------	--------	-------	-------	--------	--------	--------	--------	--------	--------	--------	--------	--------	--------	--------	--------	--------	--------	--------	--------	--------


CTH-H

1-3

B.P.R. DIVISION	PROJECT	SHEET NUMBER	TOTAL SHEETS
5N	C.T.H. & H. TOWN OF WASHINGTON	2	3

PLAN
 J.S.M.
 R.D.N.

PROFILE
 J.S.M.
 R.D.N.

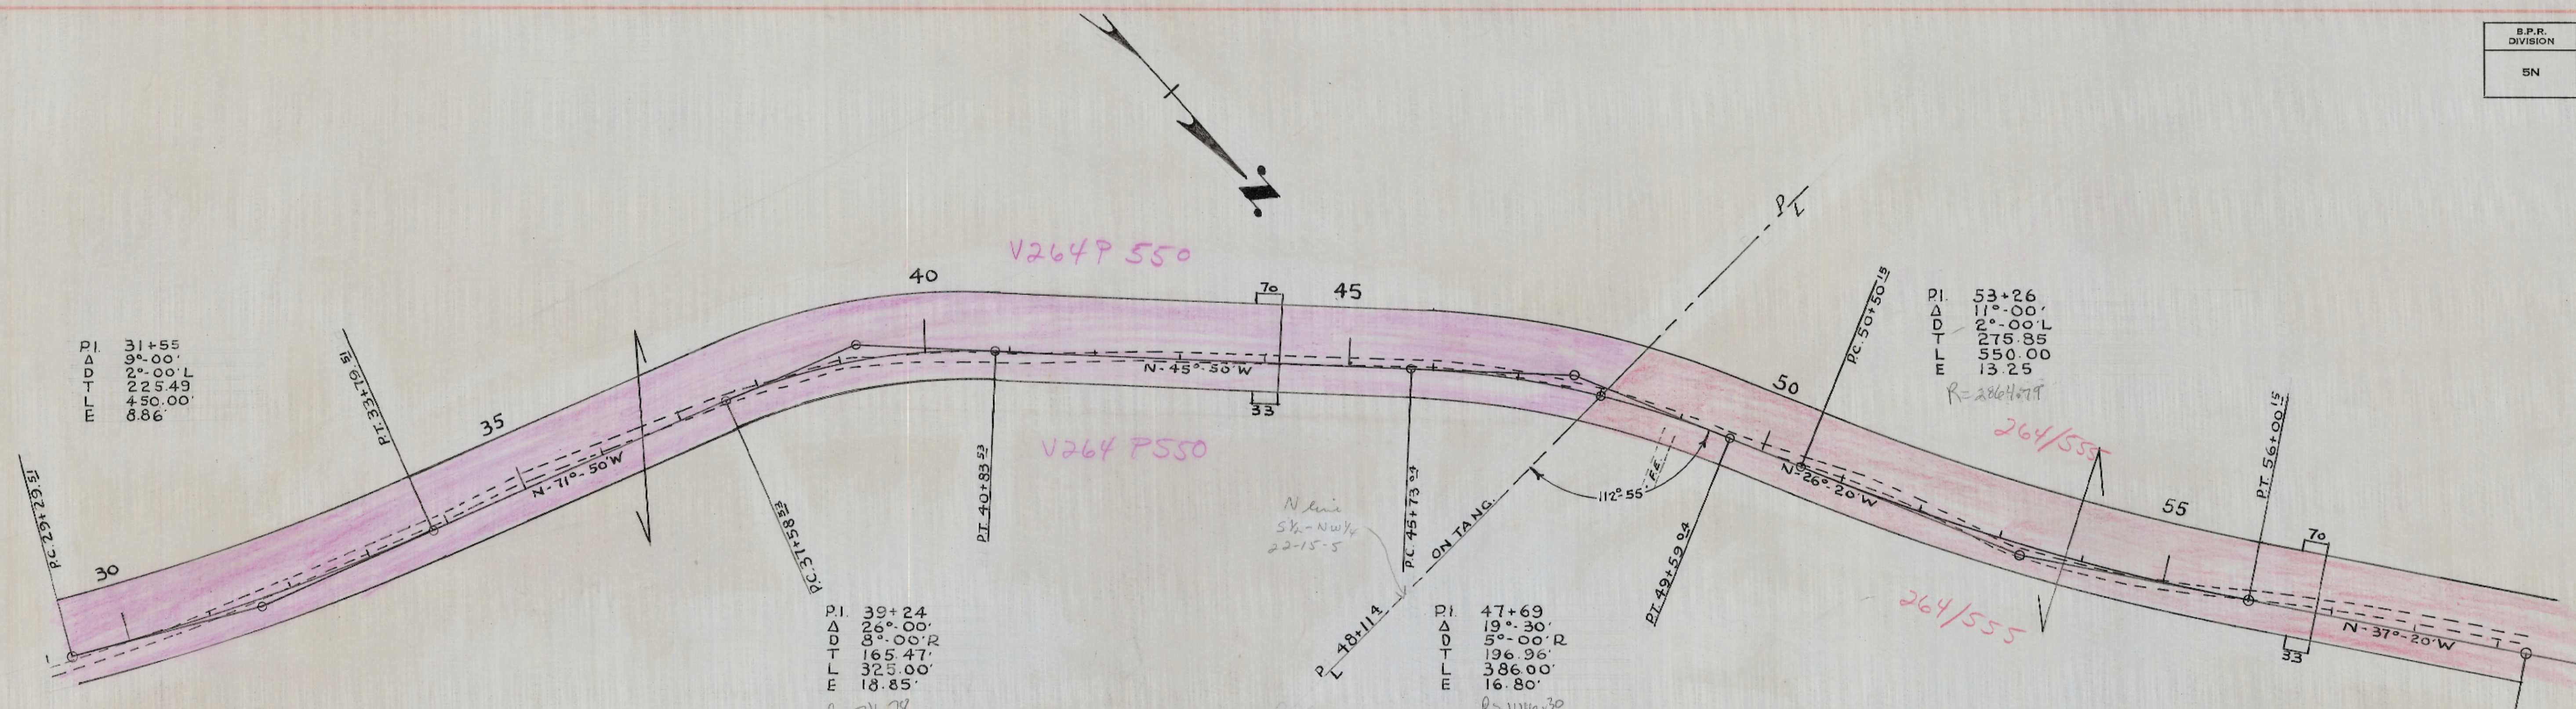

EDWARD J CLEMENTS
 5.07 ACRES LAND REQ.

DAVID J & MARSELLA HUNDT
 2.33 ACRES LAND REQ.

B.M.	DESCRIPTION	ELEV.
4	SPK. IN 36" TREE 30' RT. 40+90	356.09
5	SPK. IN 24" TREE 85' RT. 53+90	385.61



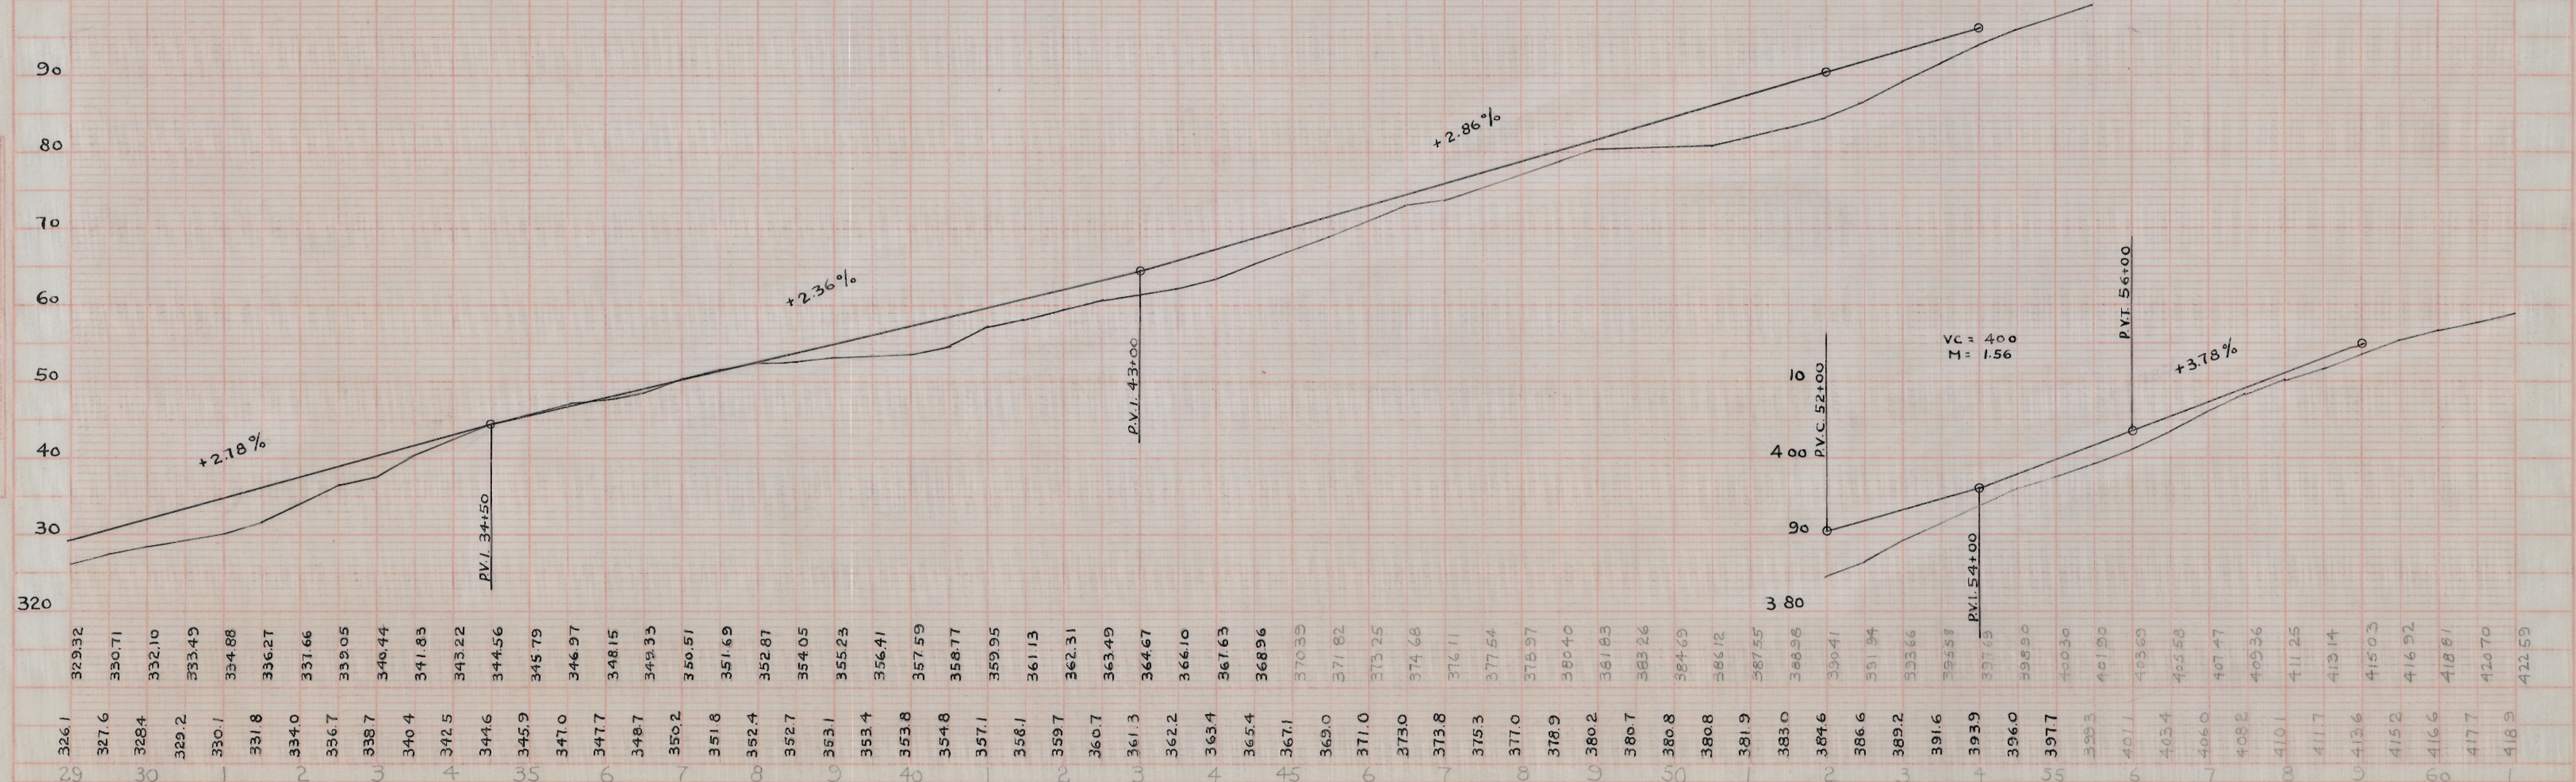


PLATE 1 - PLAN - PROFILE
 CHARLES HENNING DESIGN, INC.

S.P.R. DIVISION	PROJECT	SHEET NUMBER	TOTAL SHEETS
SN	C.T.H. 64H TOWN WASHINGTON	3	3

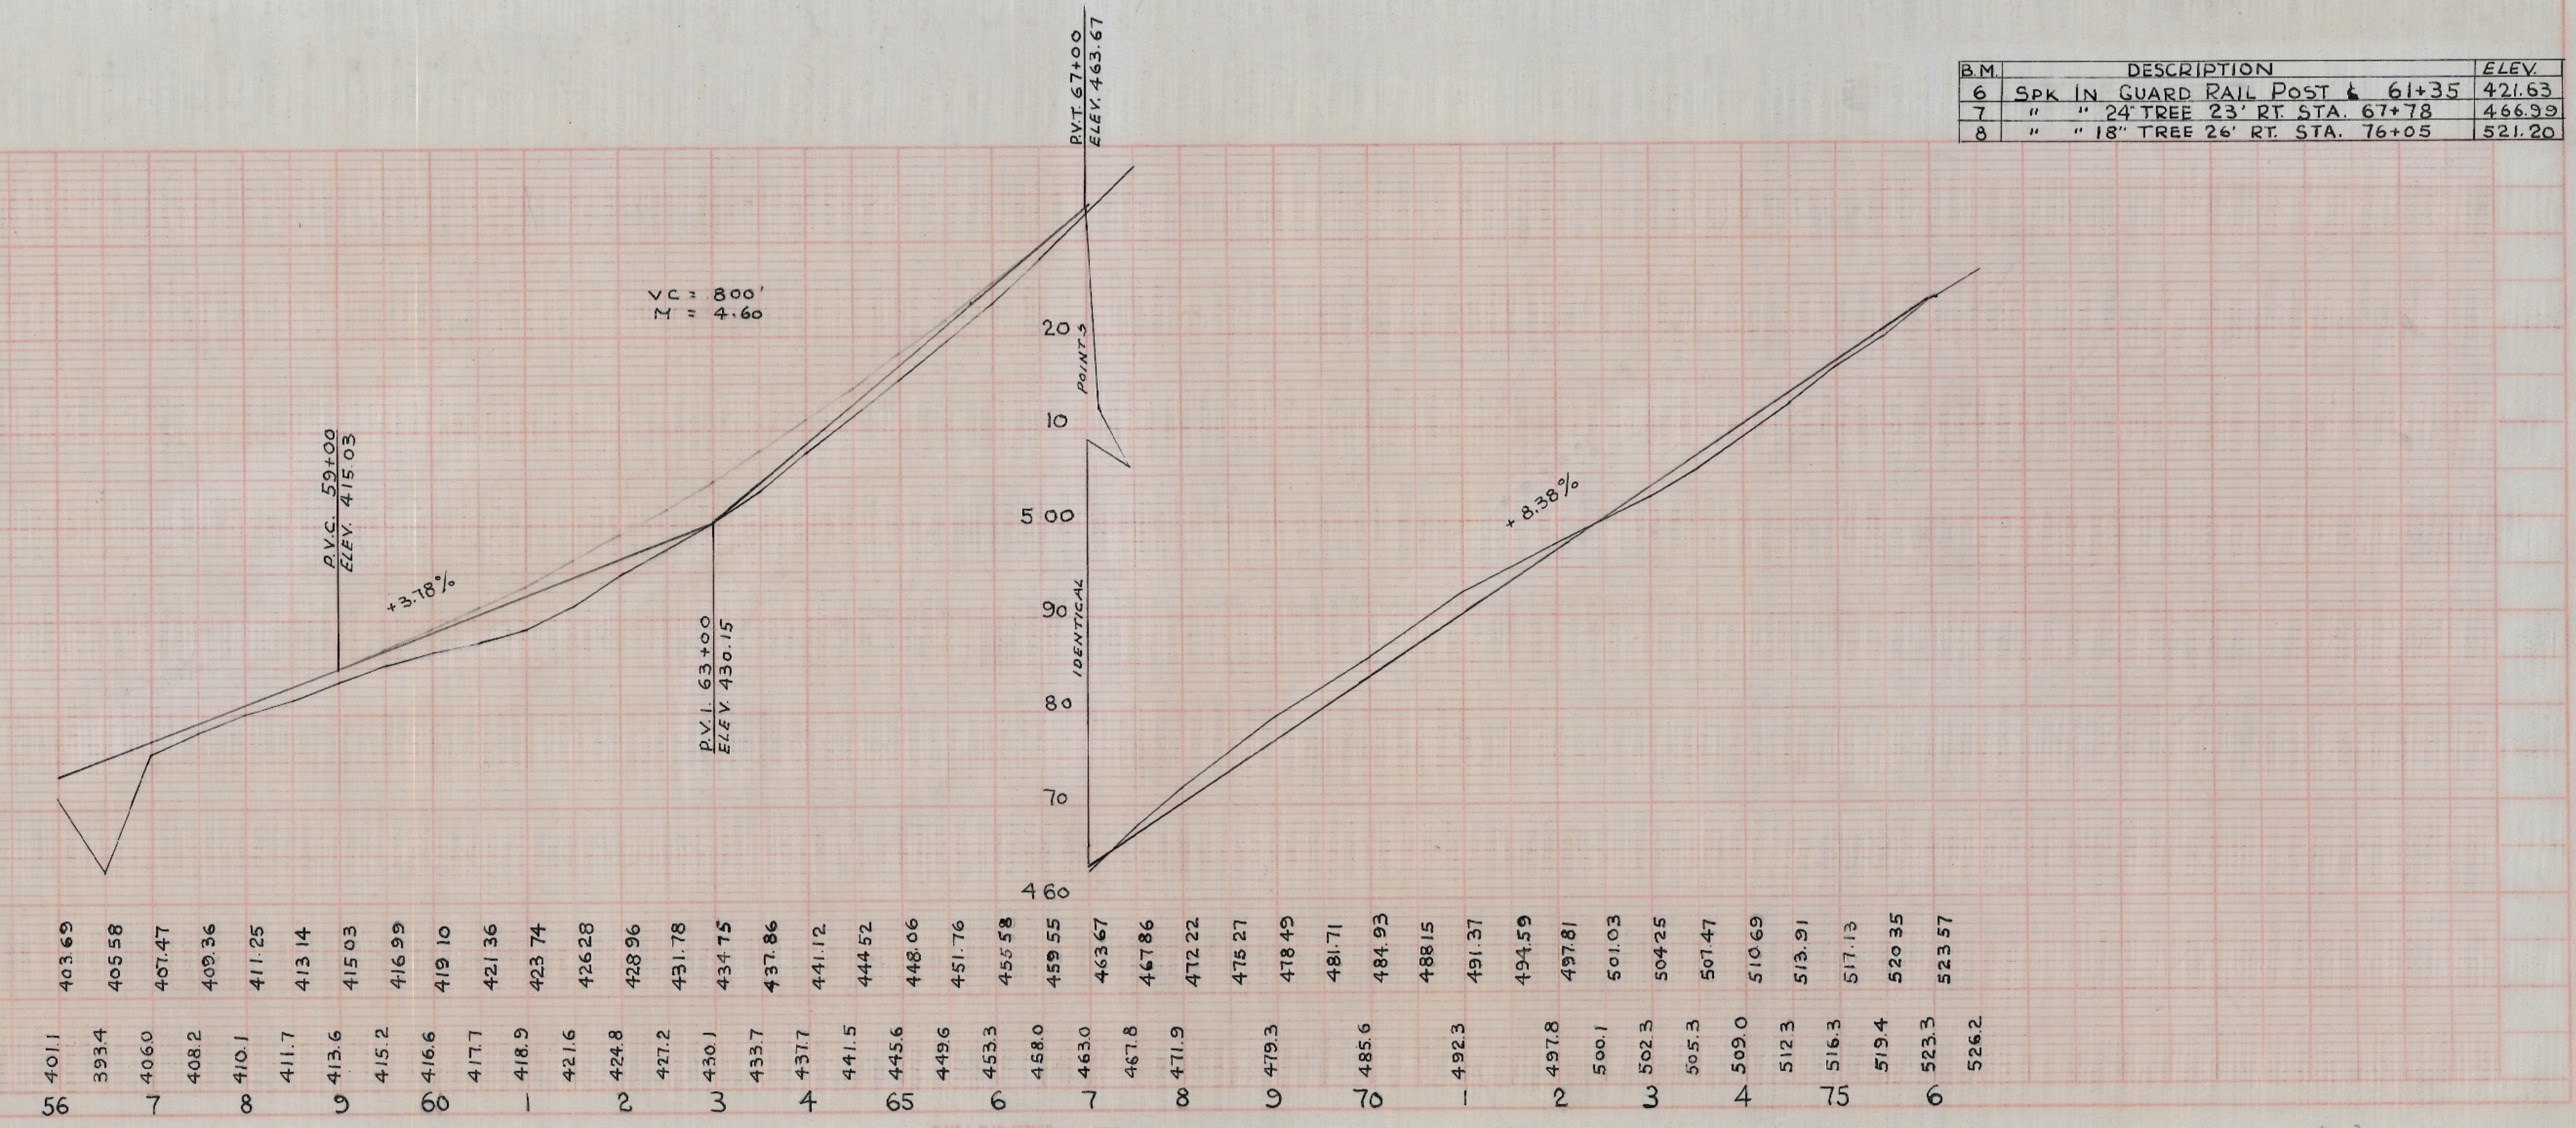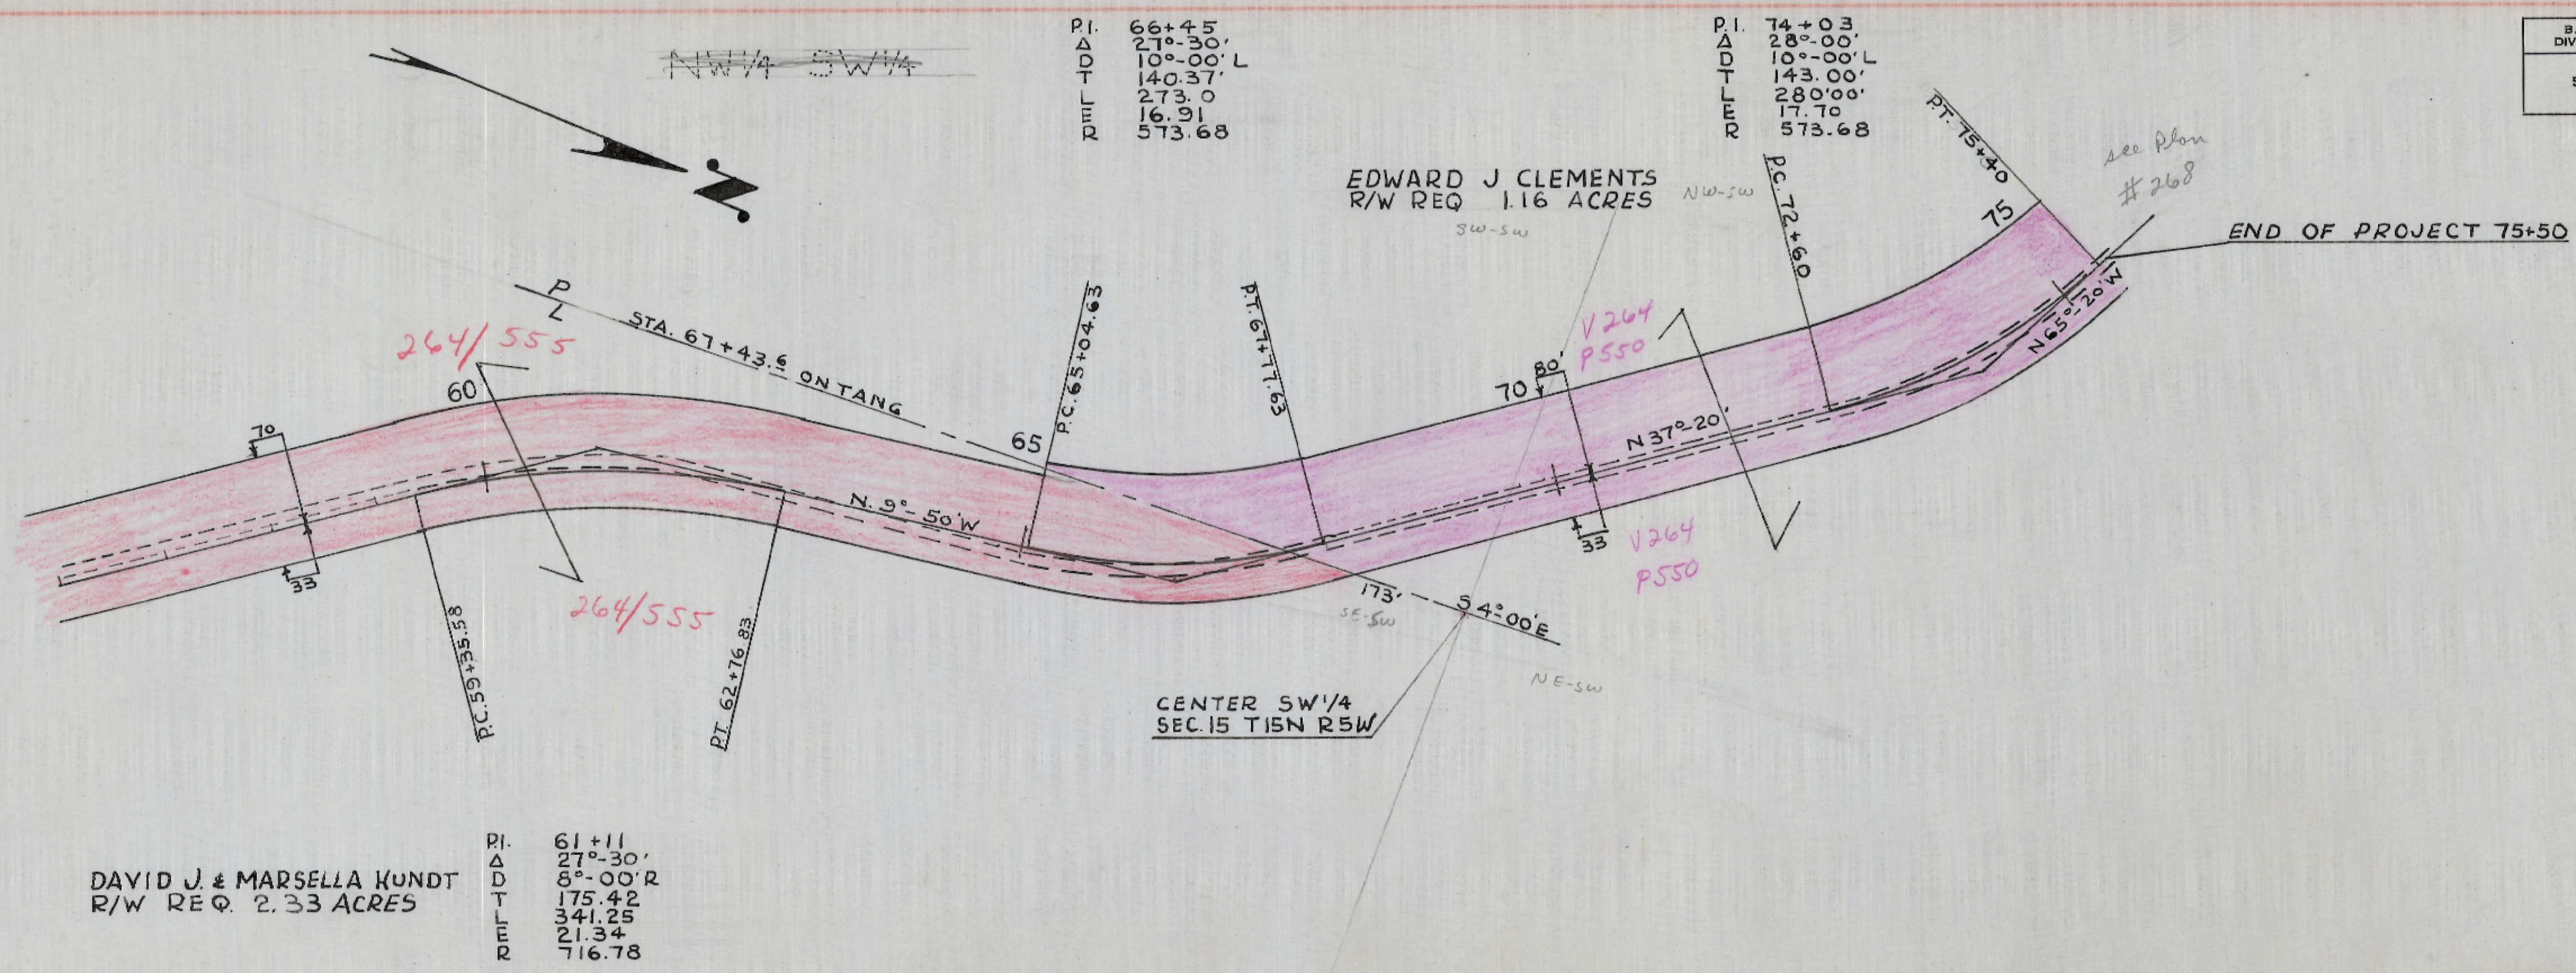

PLAN
 UNLESS OTHERWISE NOTED, ALL DIMENSIONS ARE IN FEET AND DECIMALS THEREOF.
 ALL DIMENSIONS ARE TO CENTERLINE UNLESS OTHERWISE NOTED.
 ALL DIMENSIONS ARE TO CENTERLINE UNLESS OTHERWISE NOTED.

PROFILE
 UNLESS OTHERWISE NOTED, ALL DIMENSIONS ARE IN FEET AND DECIMALS THEREOF.
 ALL DIMENSIONS ARE TO CENTERLINE UNLESS OTHERWISE NOTED.
 ALL DIMENSIONS ARE TO CENTERLINE UNLESS OTHERWISE NOTED.