
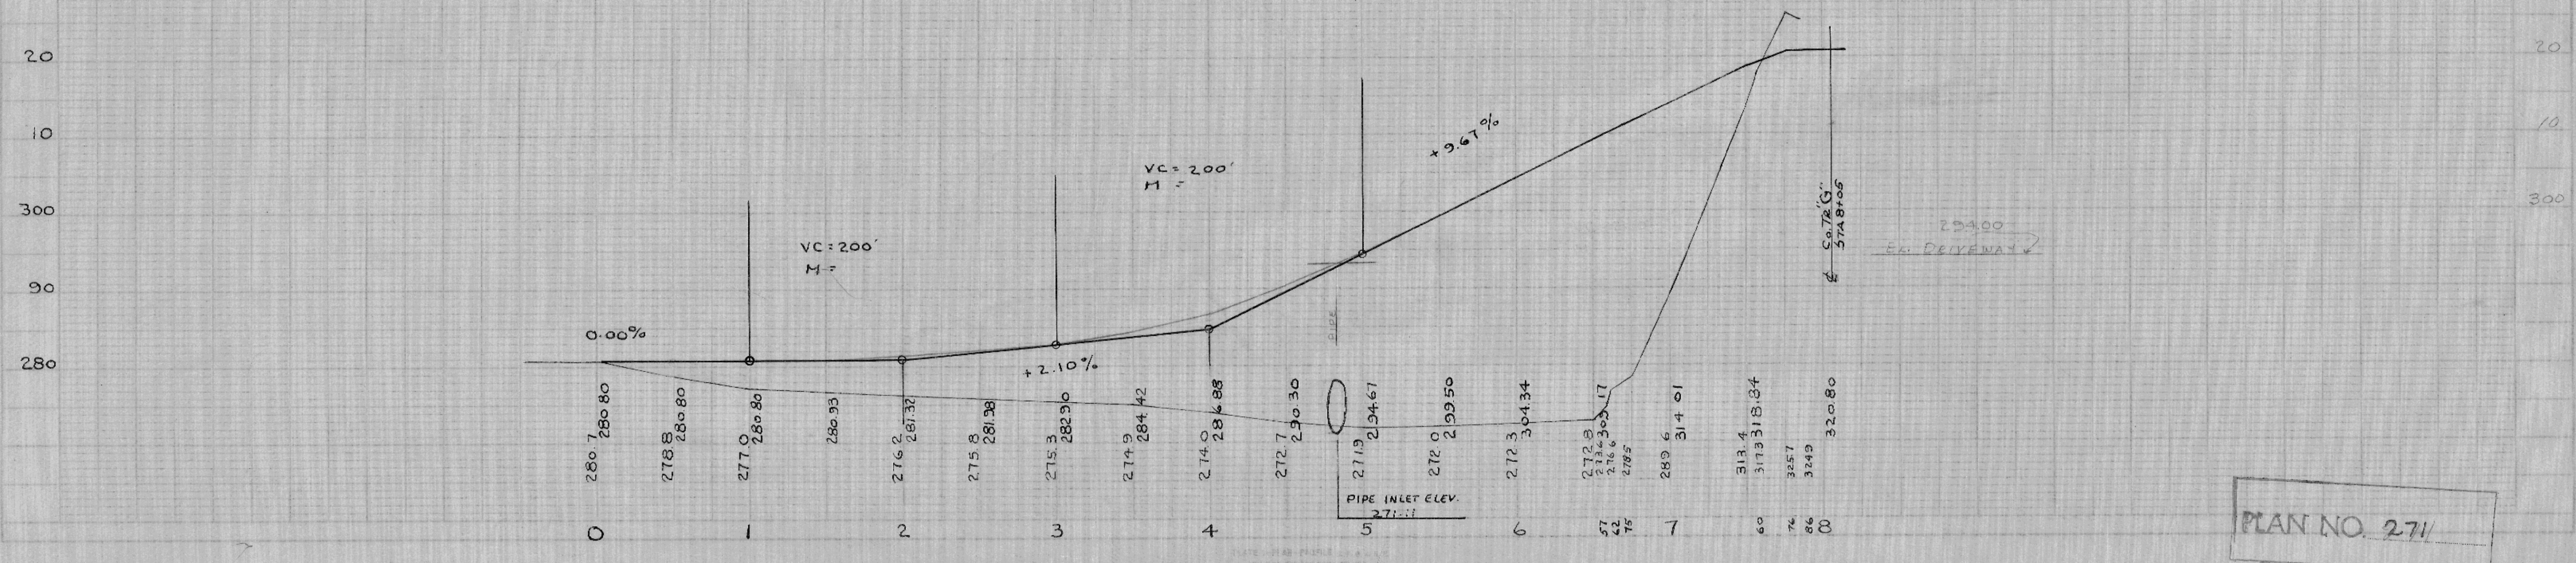


B.P.R. DIVISION	PROJECT	SHEET NUMBER	TOTAL SHEETS
5N	NEW APPROACH C.T. H. H.	1	1

PLAN  
 DATE 12-15-58  
 177

PROFILE  
 DATE 12-15-58  
 178

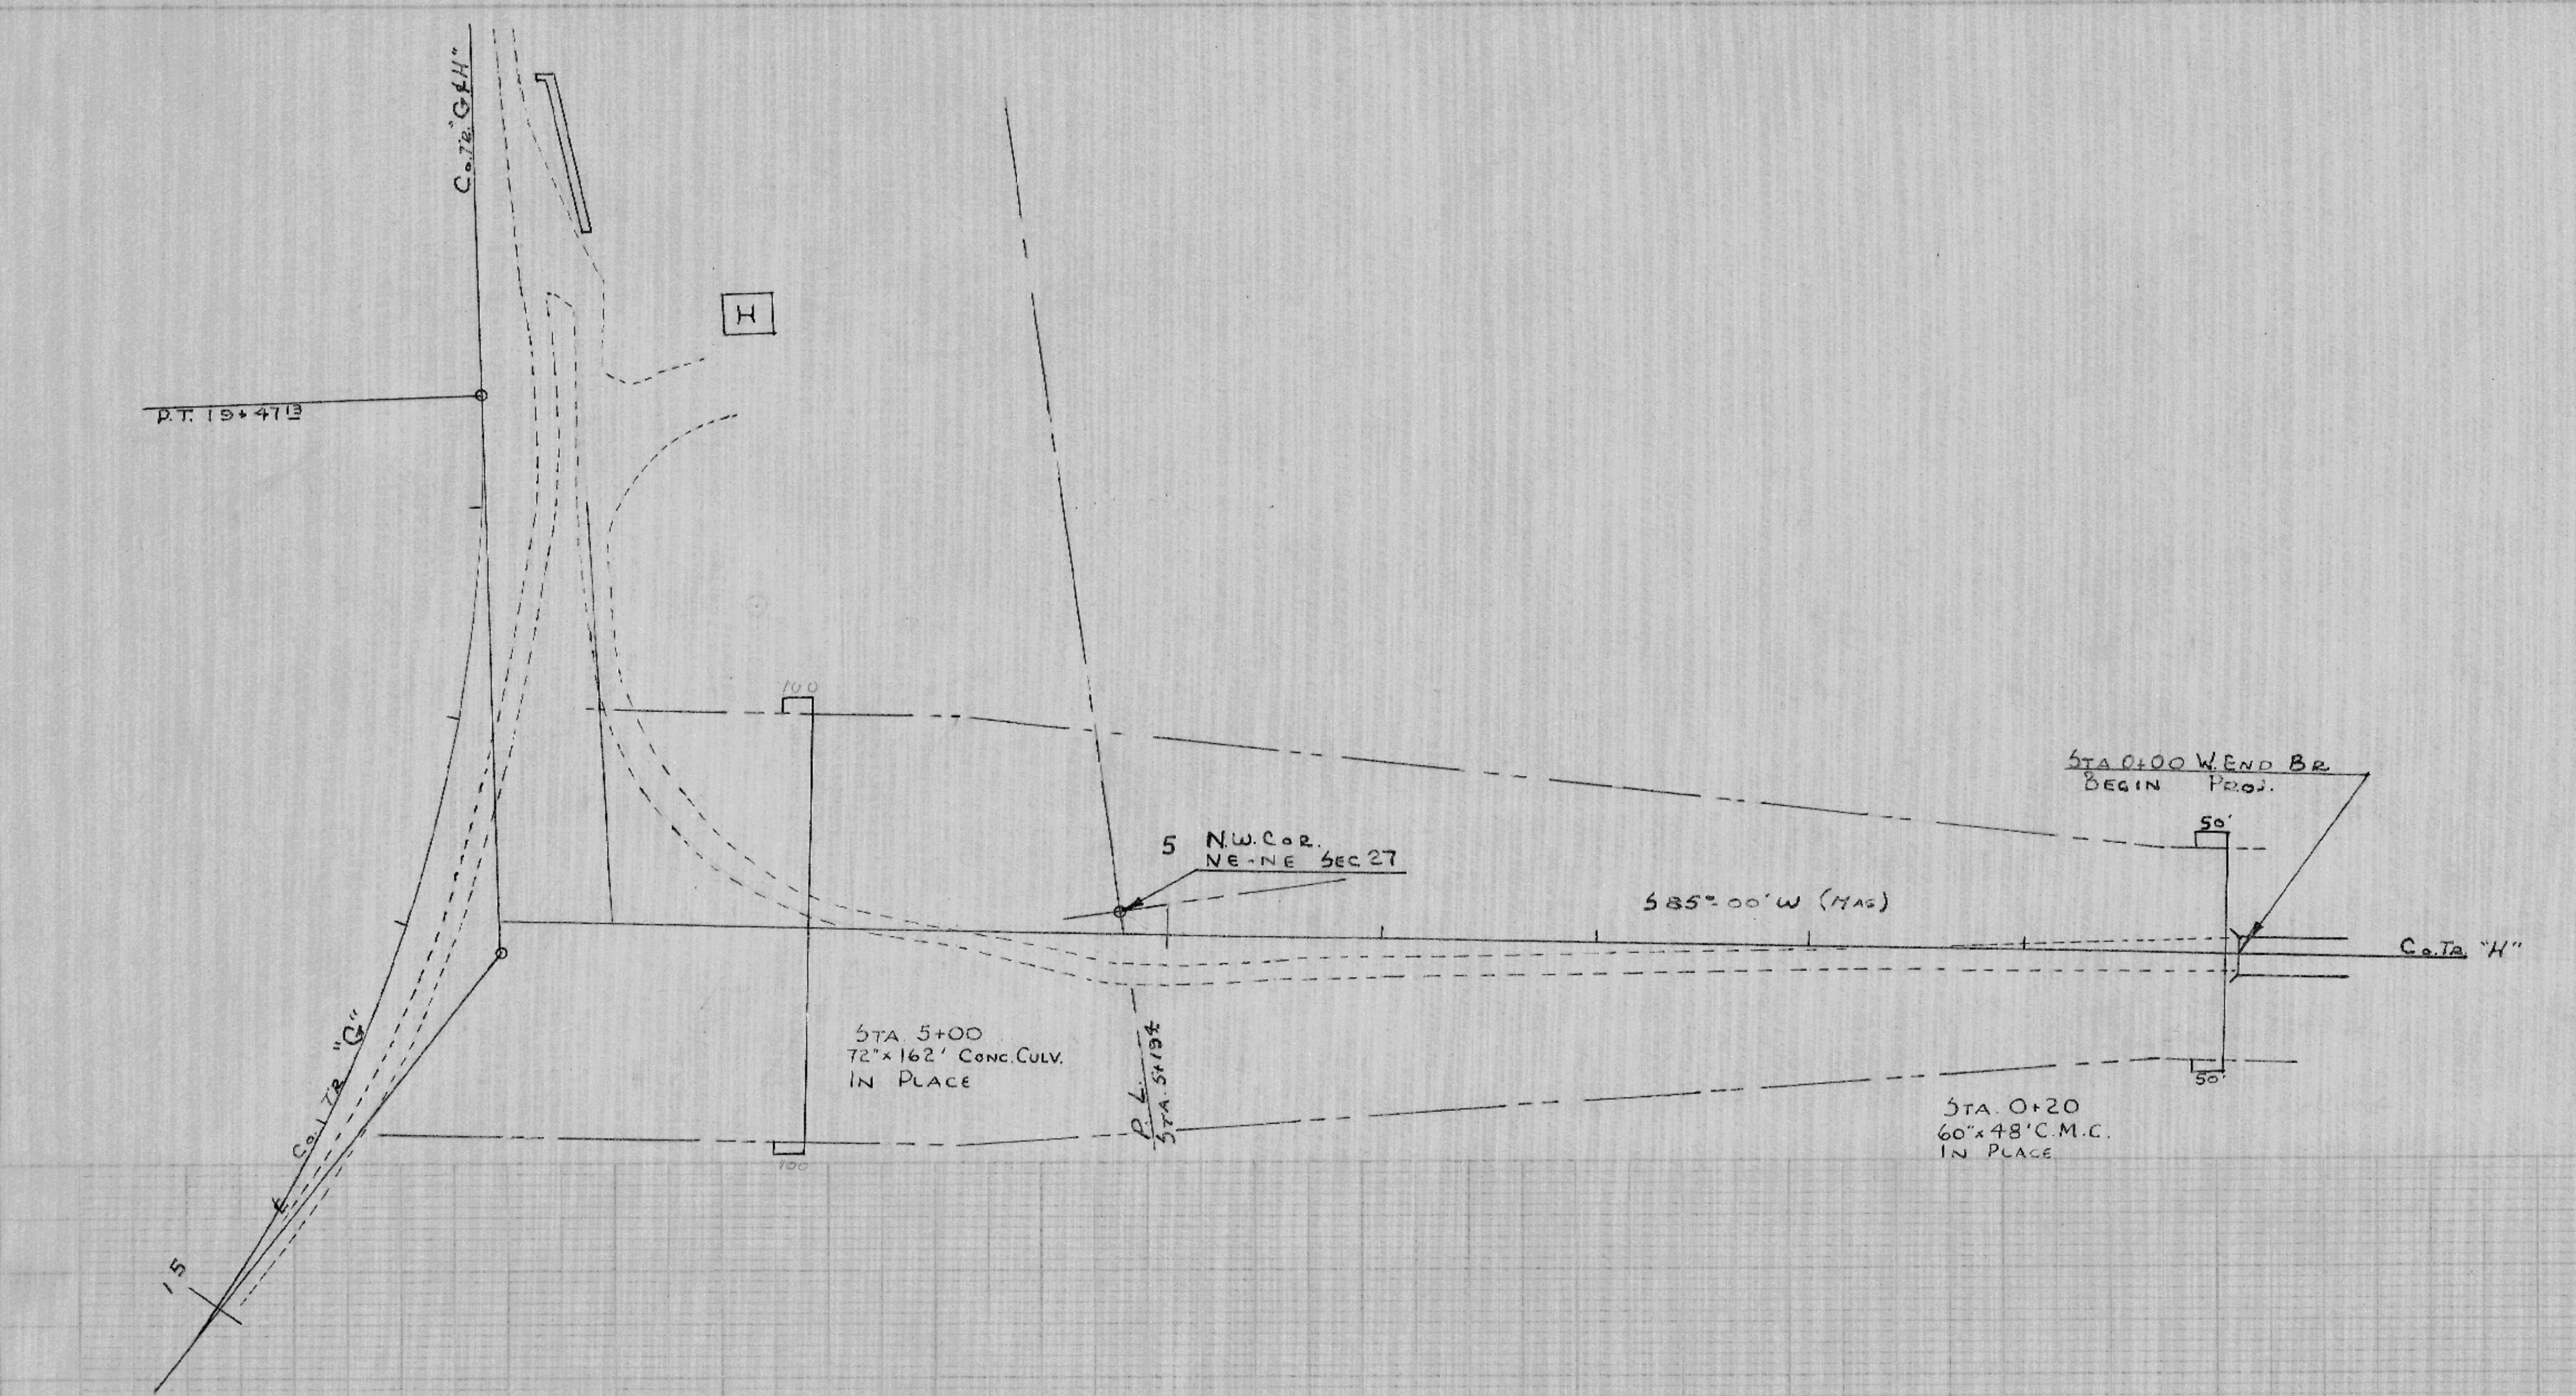

PLAN NO. 271