
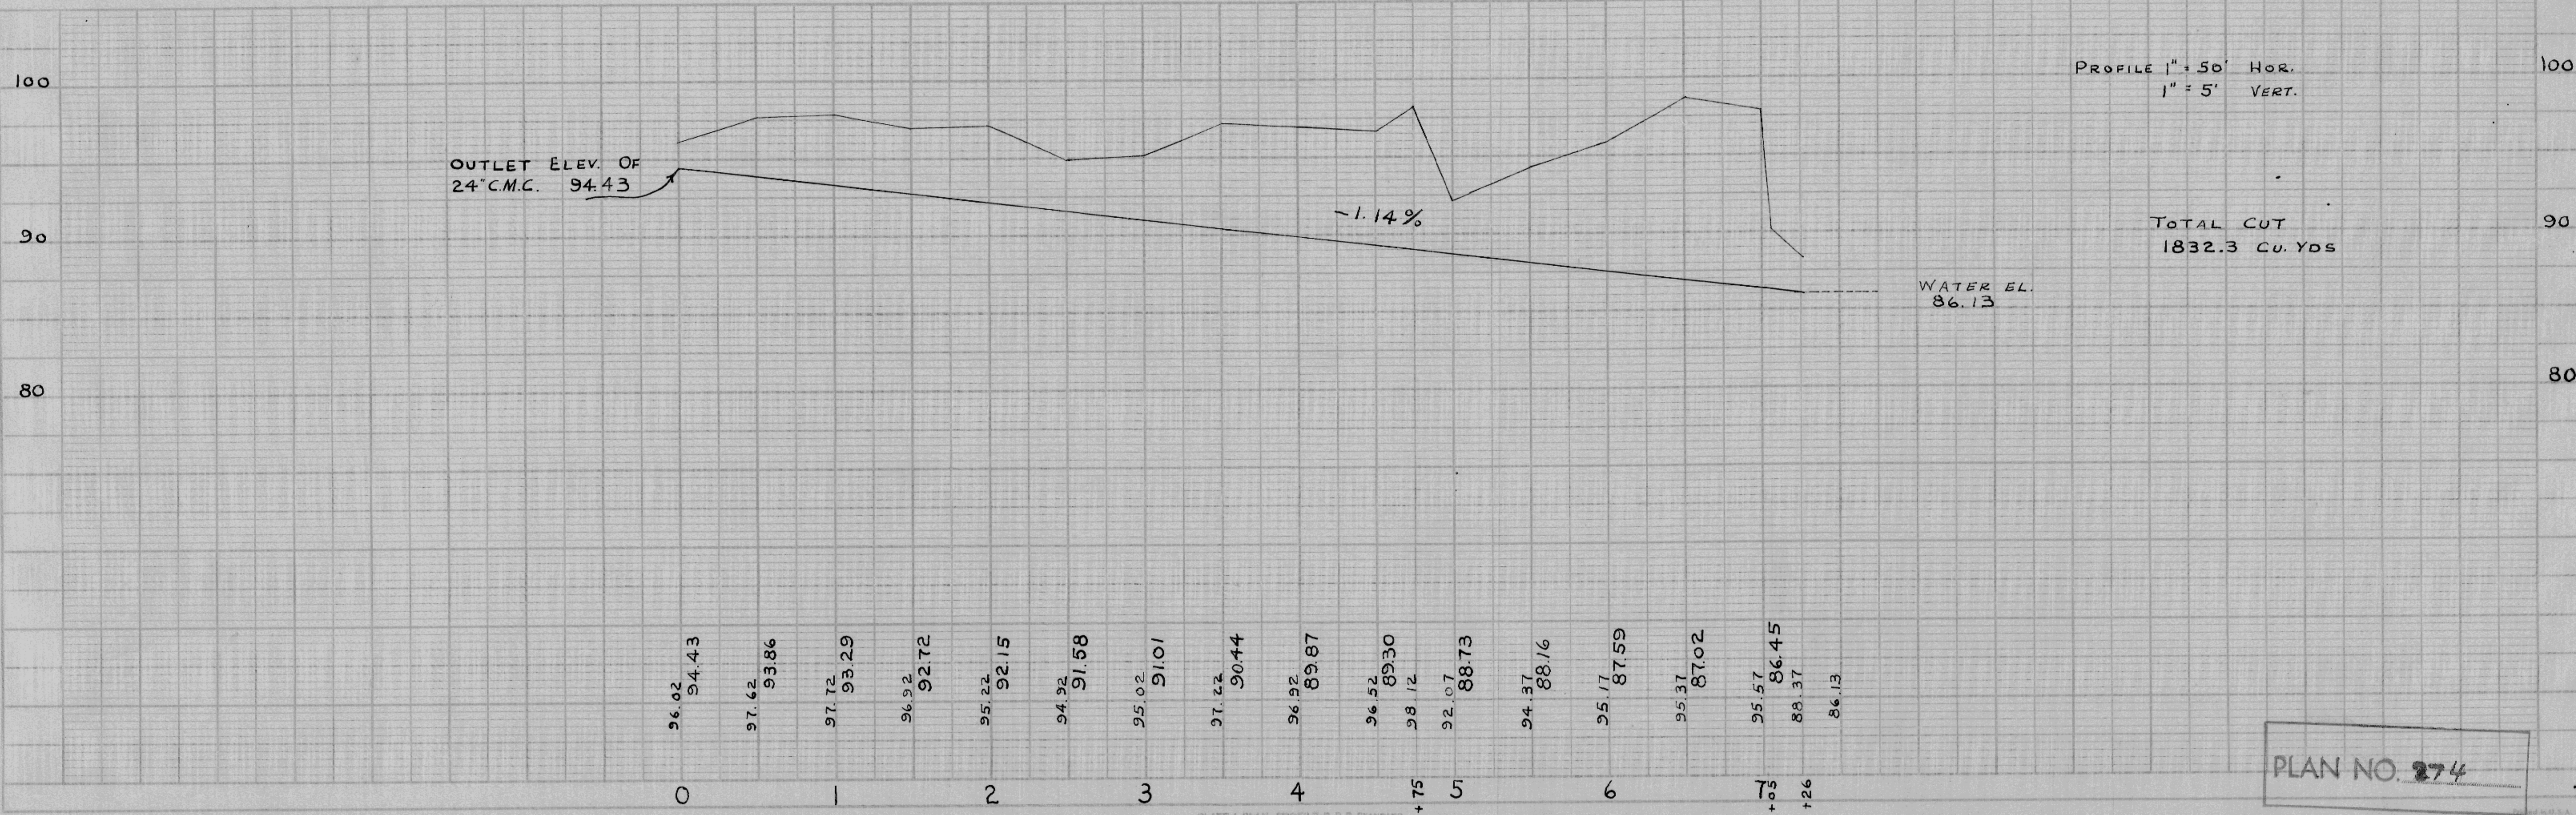


D.P.R. DIVISION	PROJECT	SHEET NUMBER	TOTAL SHEETS
4		1	1

DATE: 11/21/59  
 12/1/57  
 12/21/57  
 J.S.M. R.D.N.  
 SURVEYED, PLOTTED, CHECKED, BY: J.S.M. R.D.N.  
 PLAN NO. 180

DATE: 11/21/59  
 12/1/57  
 12/21/57  
 J.S.M. R.D.N.  
 SURVEYED, PLOTTED, CHECKED, BY: J.S.M. R.D.N.  
 PROFILE NO. 181

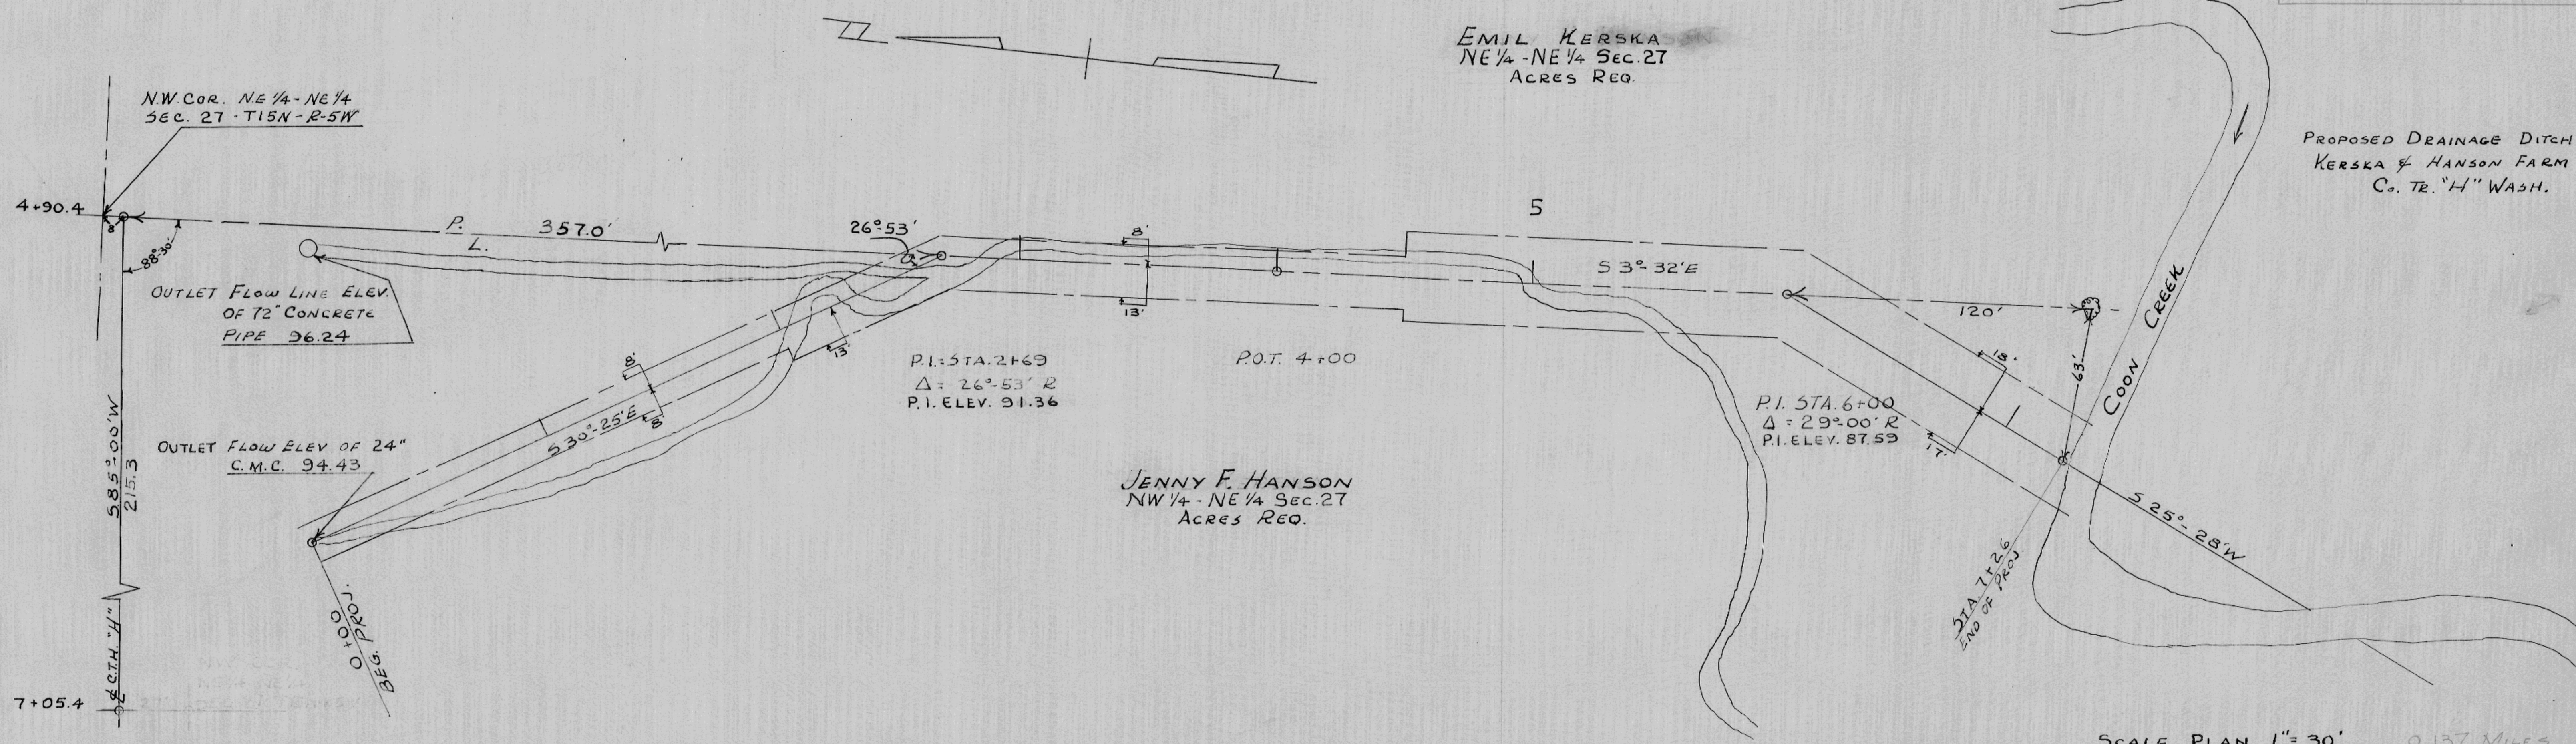

PLAN NO. 274