



B.P.R. DIVISION	PROJECT	SHEET NUMBER	TOTAL SHEETS
5N	C.T.H.'H" Washington	1	3

J.S.M.  
R.D.N.  
4-15-59  
5-21-59  
177

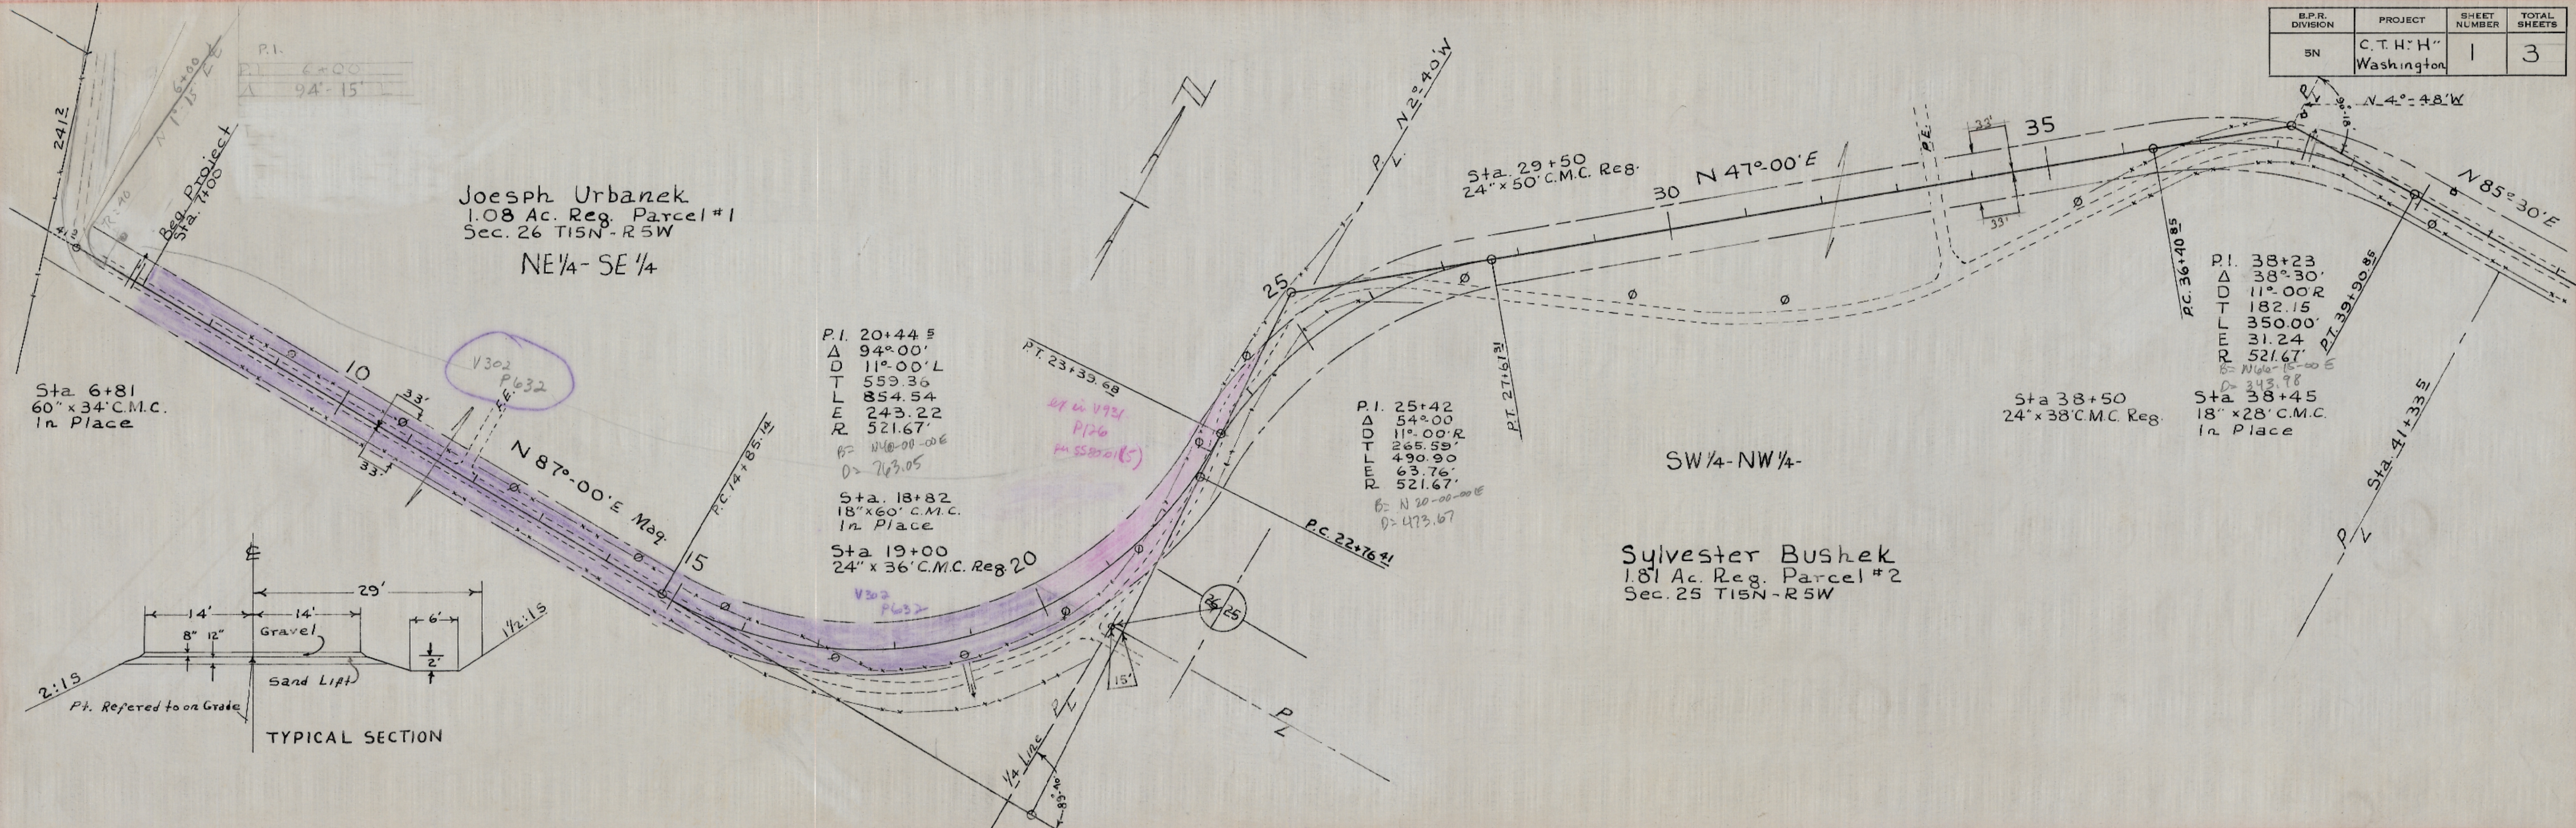

J.S.M.  
R.D.N.  
4-28-59  
5-21-59  
179

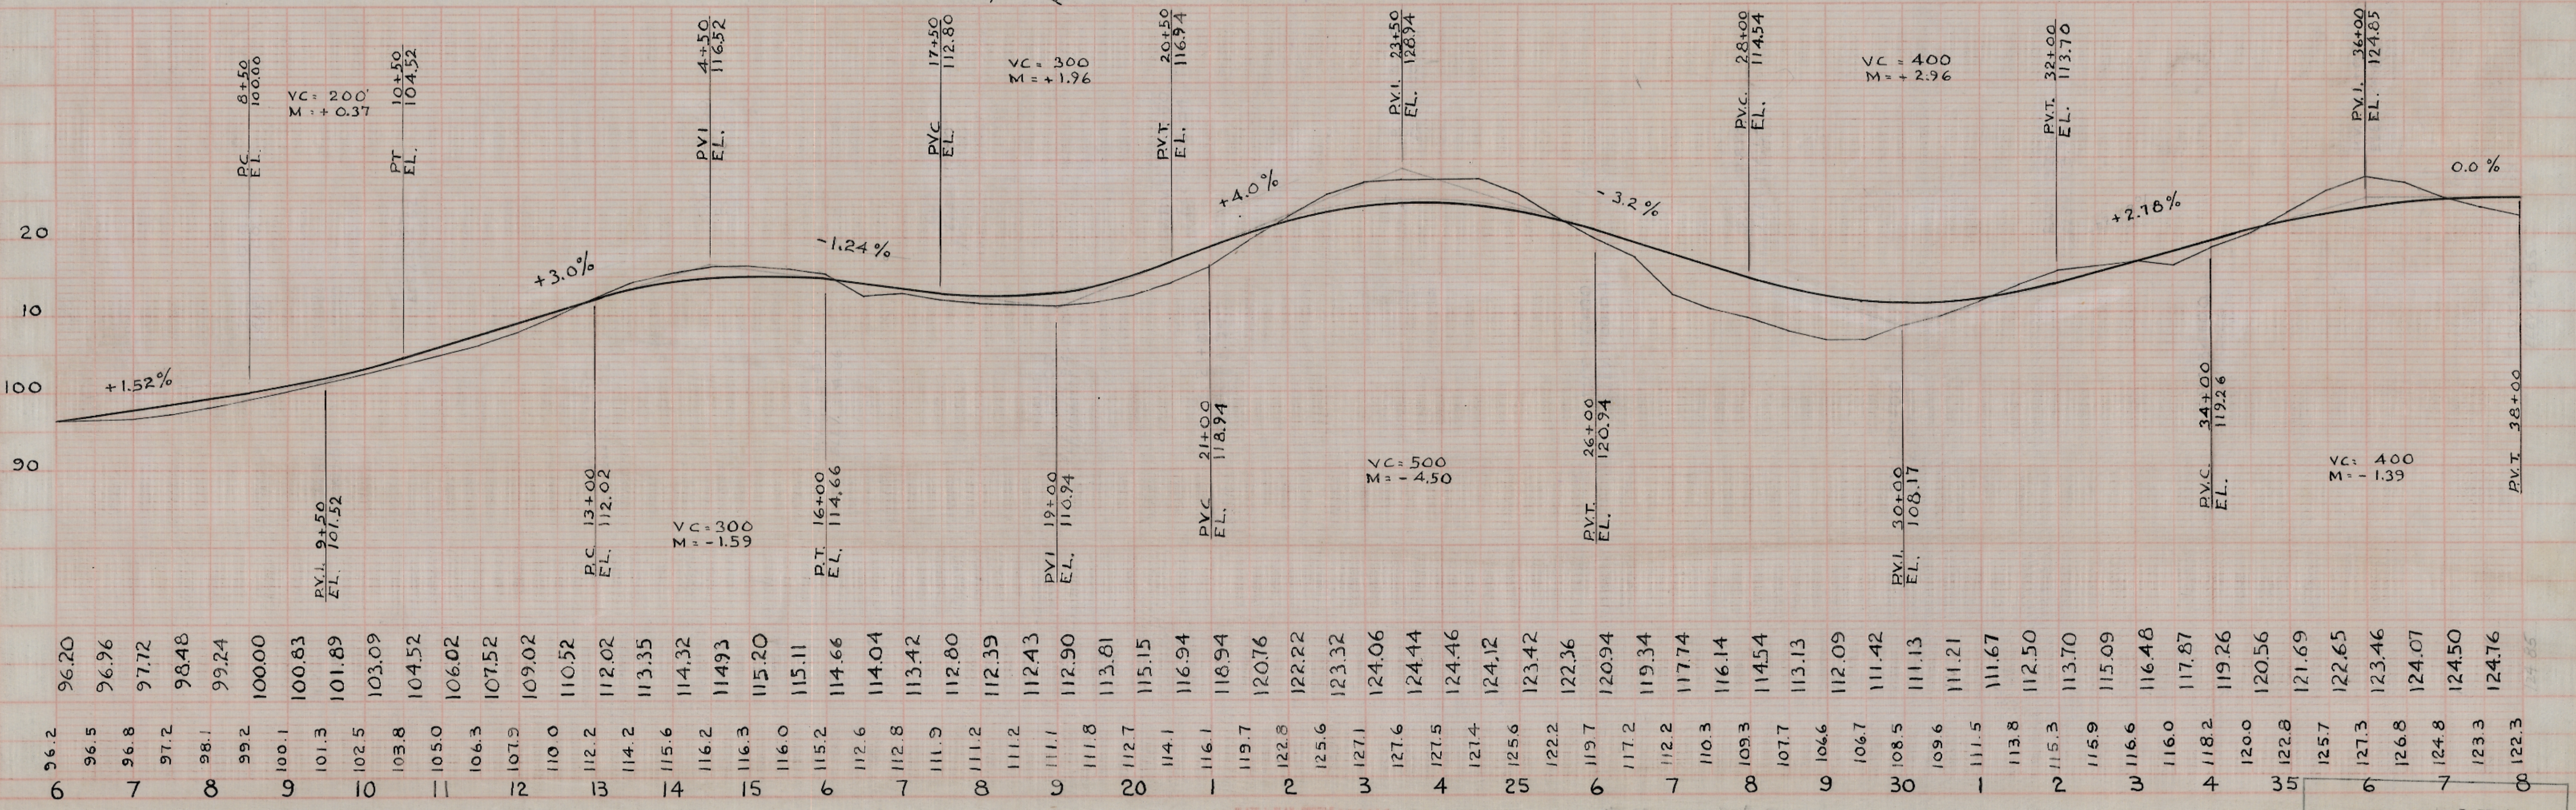



PLAN NO. 276



B.P.R. DIVISION	PROJECT	SHEET NUMBER	TOTAL SHEETS
5N	C.T.H. "H" Washington	2	3

J.S.M. 4-13-59  
R.D.N. 5-23-59  
177

J.S.M. 4-28-59  
R.D.N. 5-23-59  
179

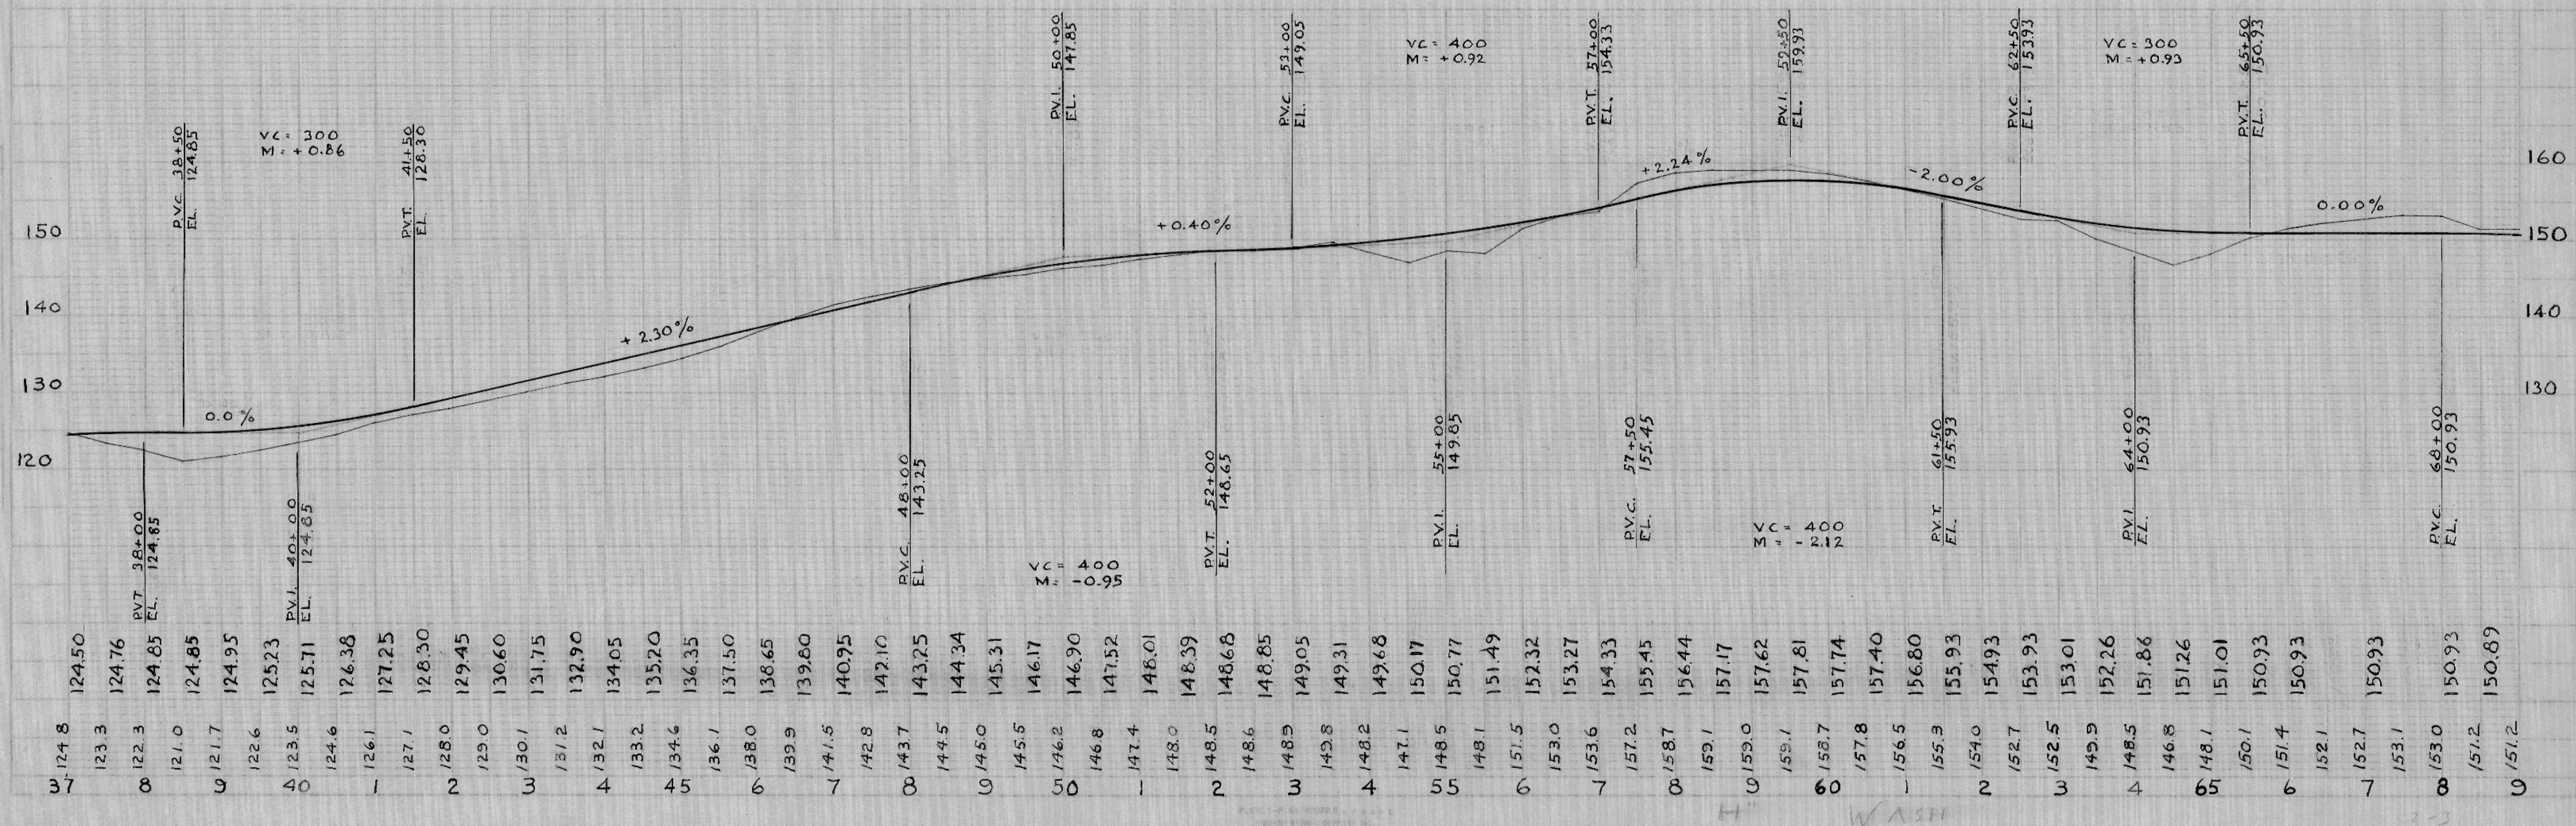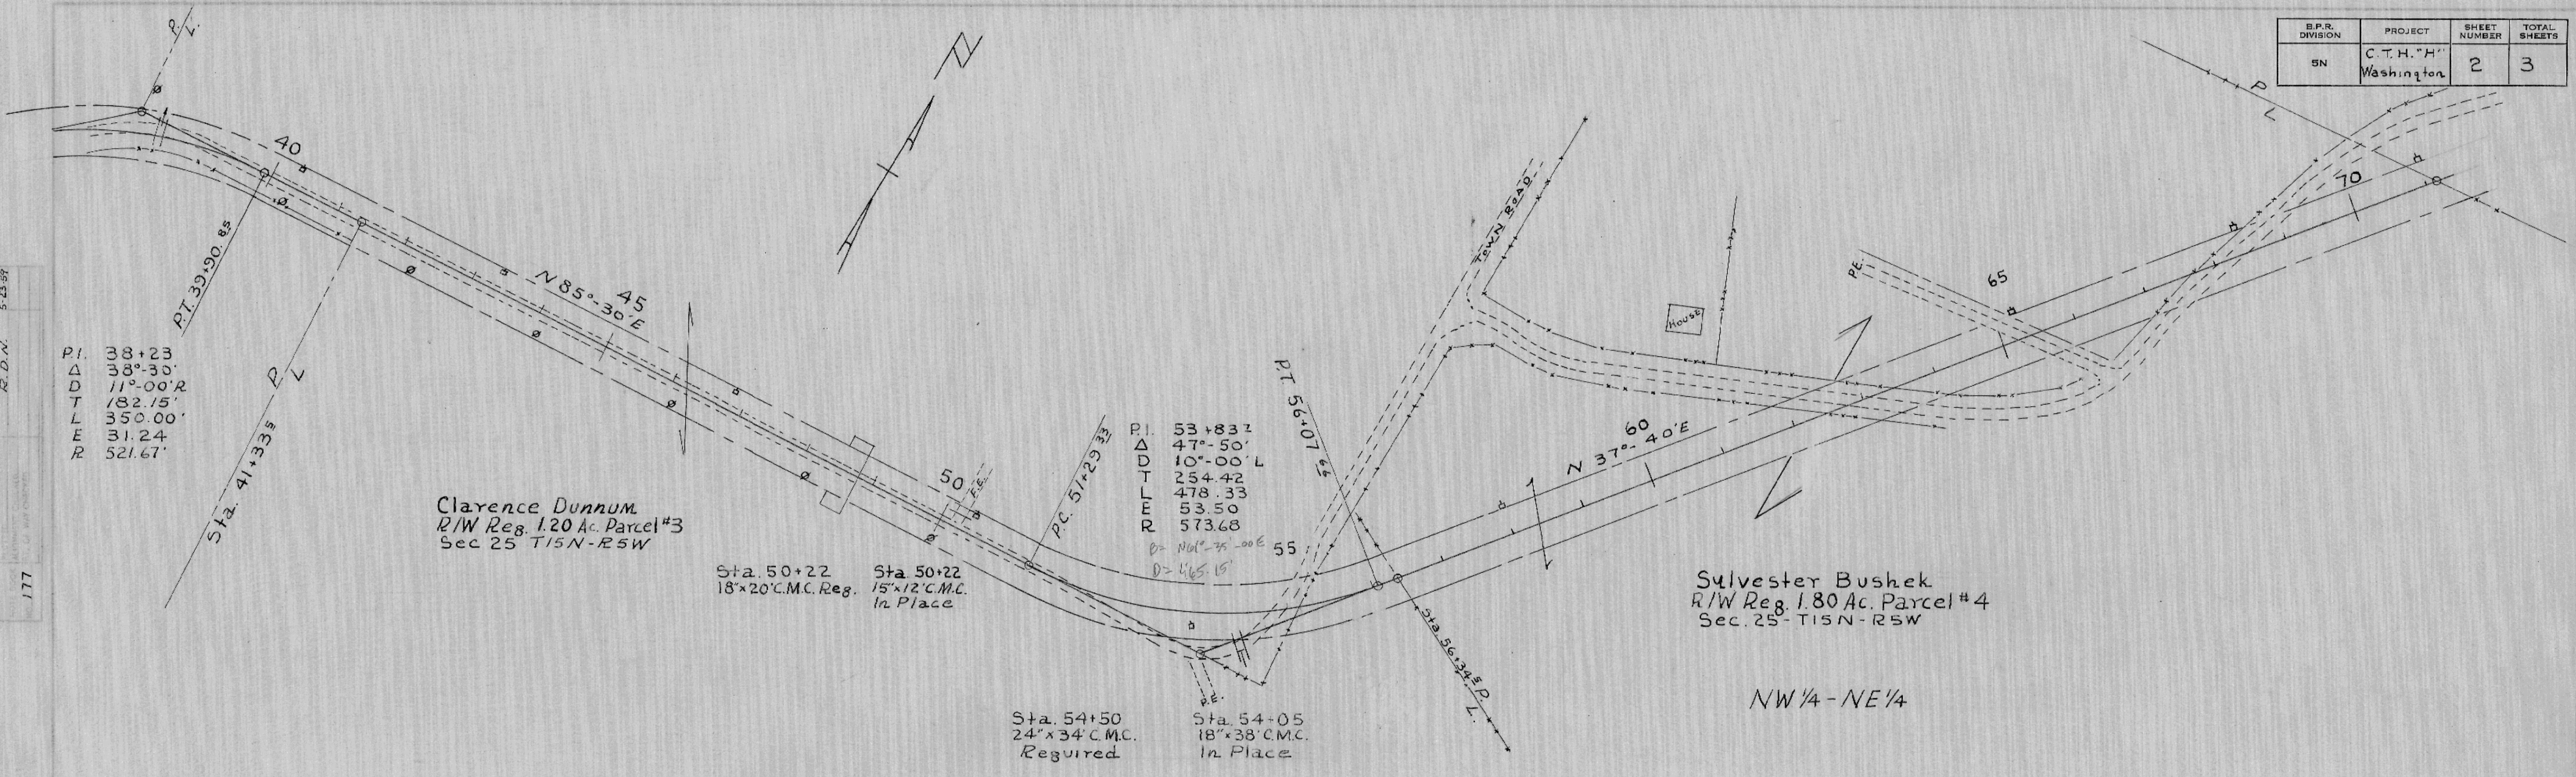




B.P.R. DIVISION	PROJECT	SHEET NUMBER	TOTAL SHEETS
5N	C.T.H. "H" Washington	3	3

J.S.M. 41359  
R.D.N. 52359  
177

J.S.M. 42659  
R.D.N. 52559  
179

SE 1/4 - SE 1/4

Matt & Francis Muenzenberger  
Sec. 24 - T15N - R5W  
R/W Reg. 0.82 Acre

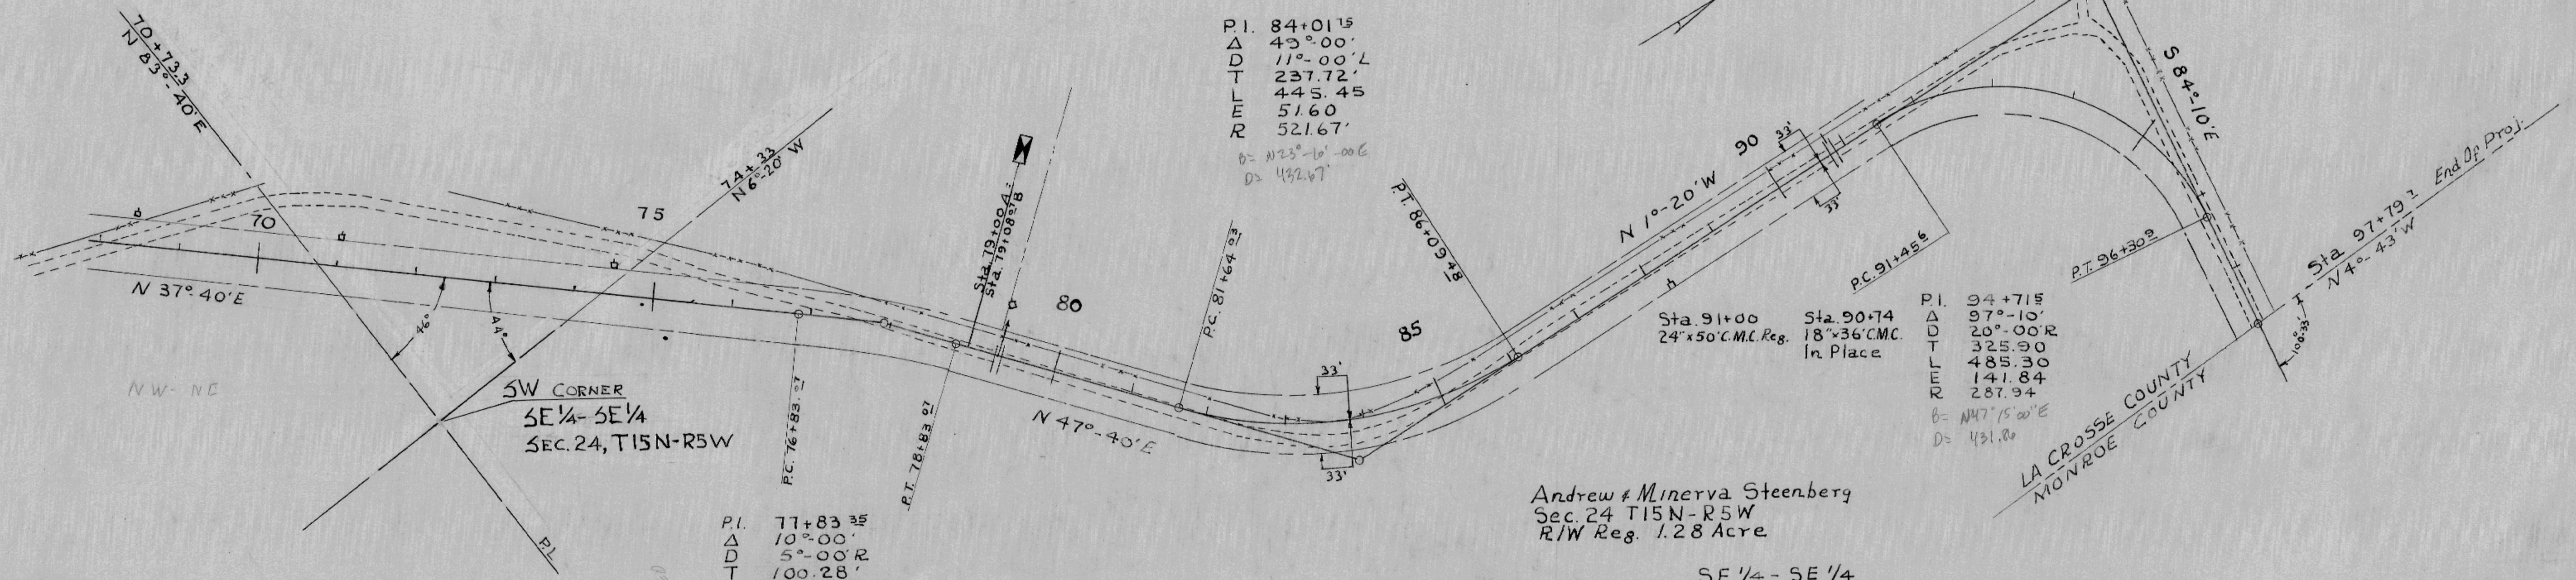

Andrew & Minerva Steenberg  
Sec. 24 T15N - R5W  
R/W Reg. 1.28 Acre

SE 1/4 - SE 1/4

Total Net Length 1.72 Miles

BANGOR TELEPHONE CO

