


B.P.R. DIVISION	PROJECT	SHEET NUMBER	TOTAL SHEETS
5N			

NW 1/4 - SE 1/4

ALBIN URBANEK


304/665  
304/667

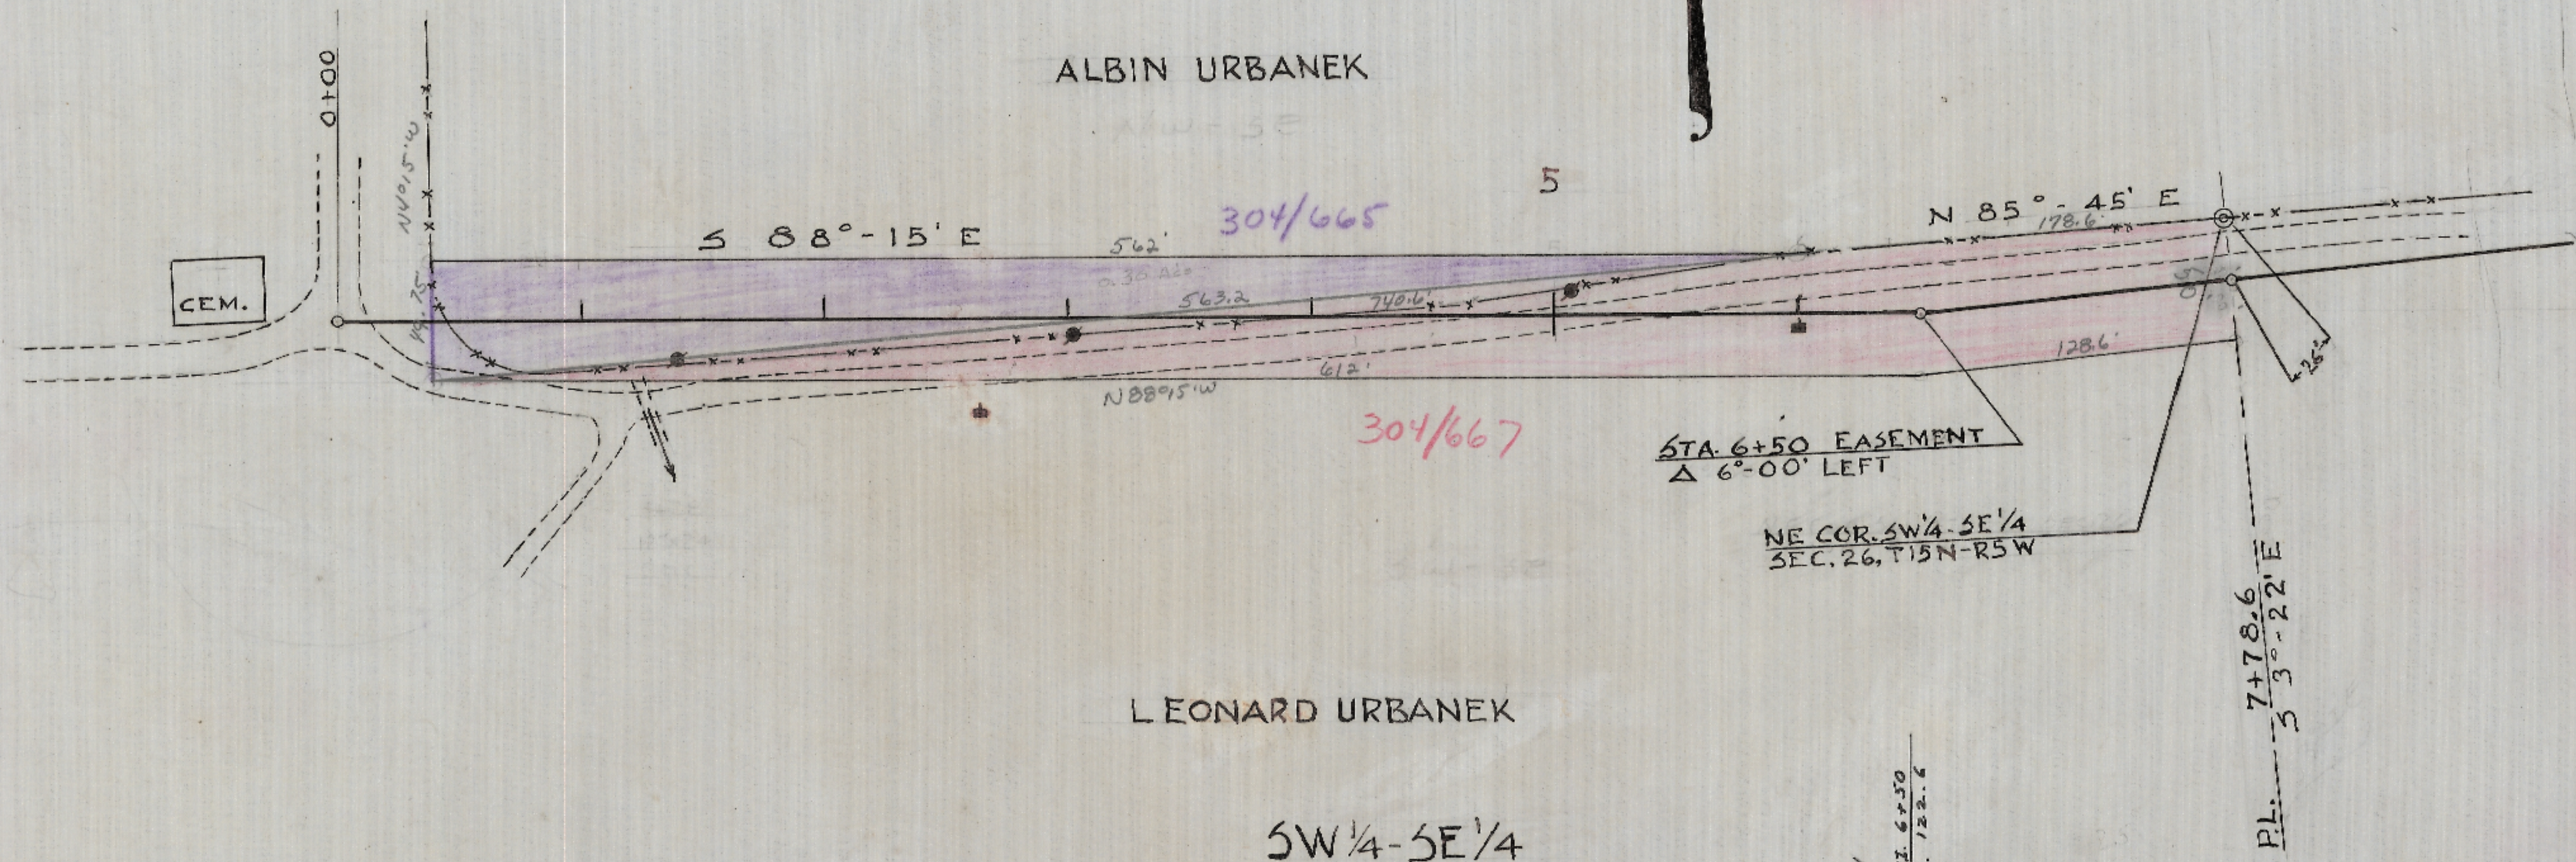

LEONARD URBANEK

SW 1/4 - SE 1/4

1+28  
1-12" x 24"  
C.G.M.C.

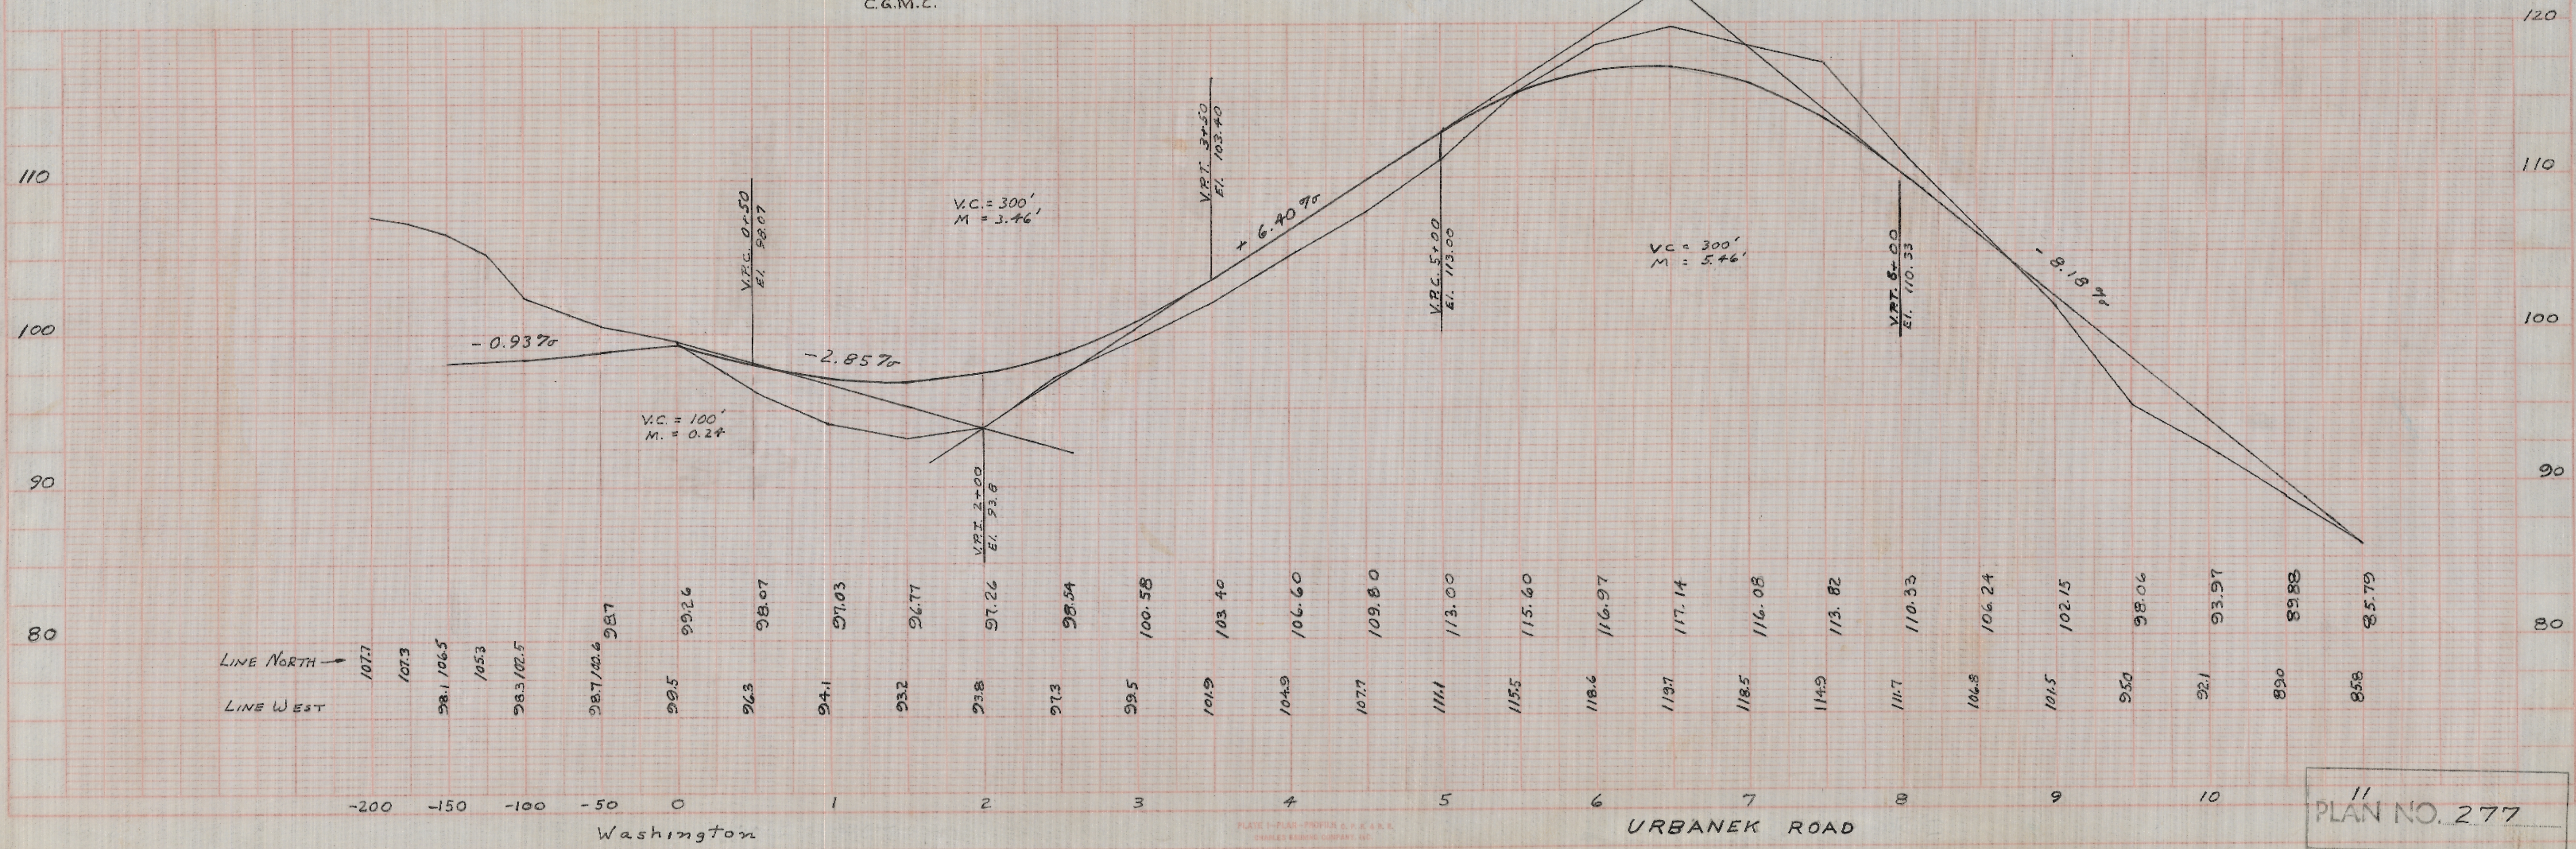

11  
PLAN NO. 277

PLAN  
DATE 7/1/53  
SHEET 177

PROFILE  
DATE 7/1/53  
SHEET 177