

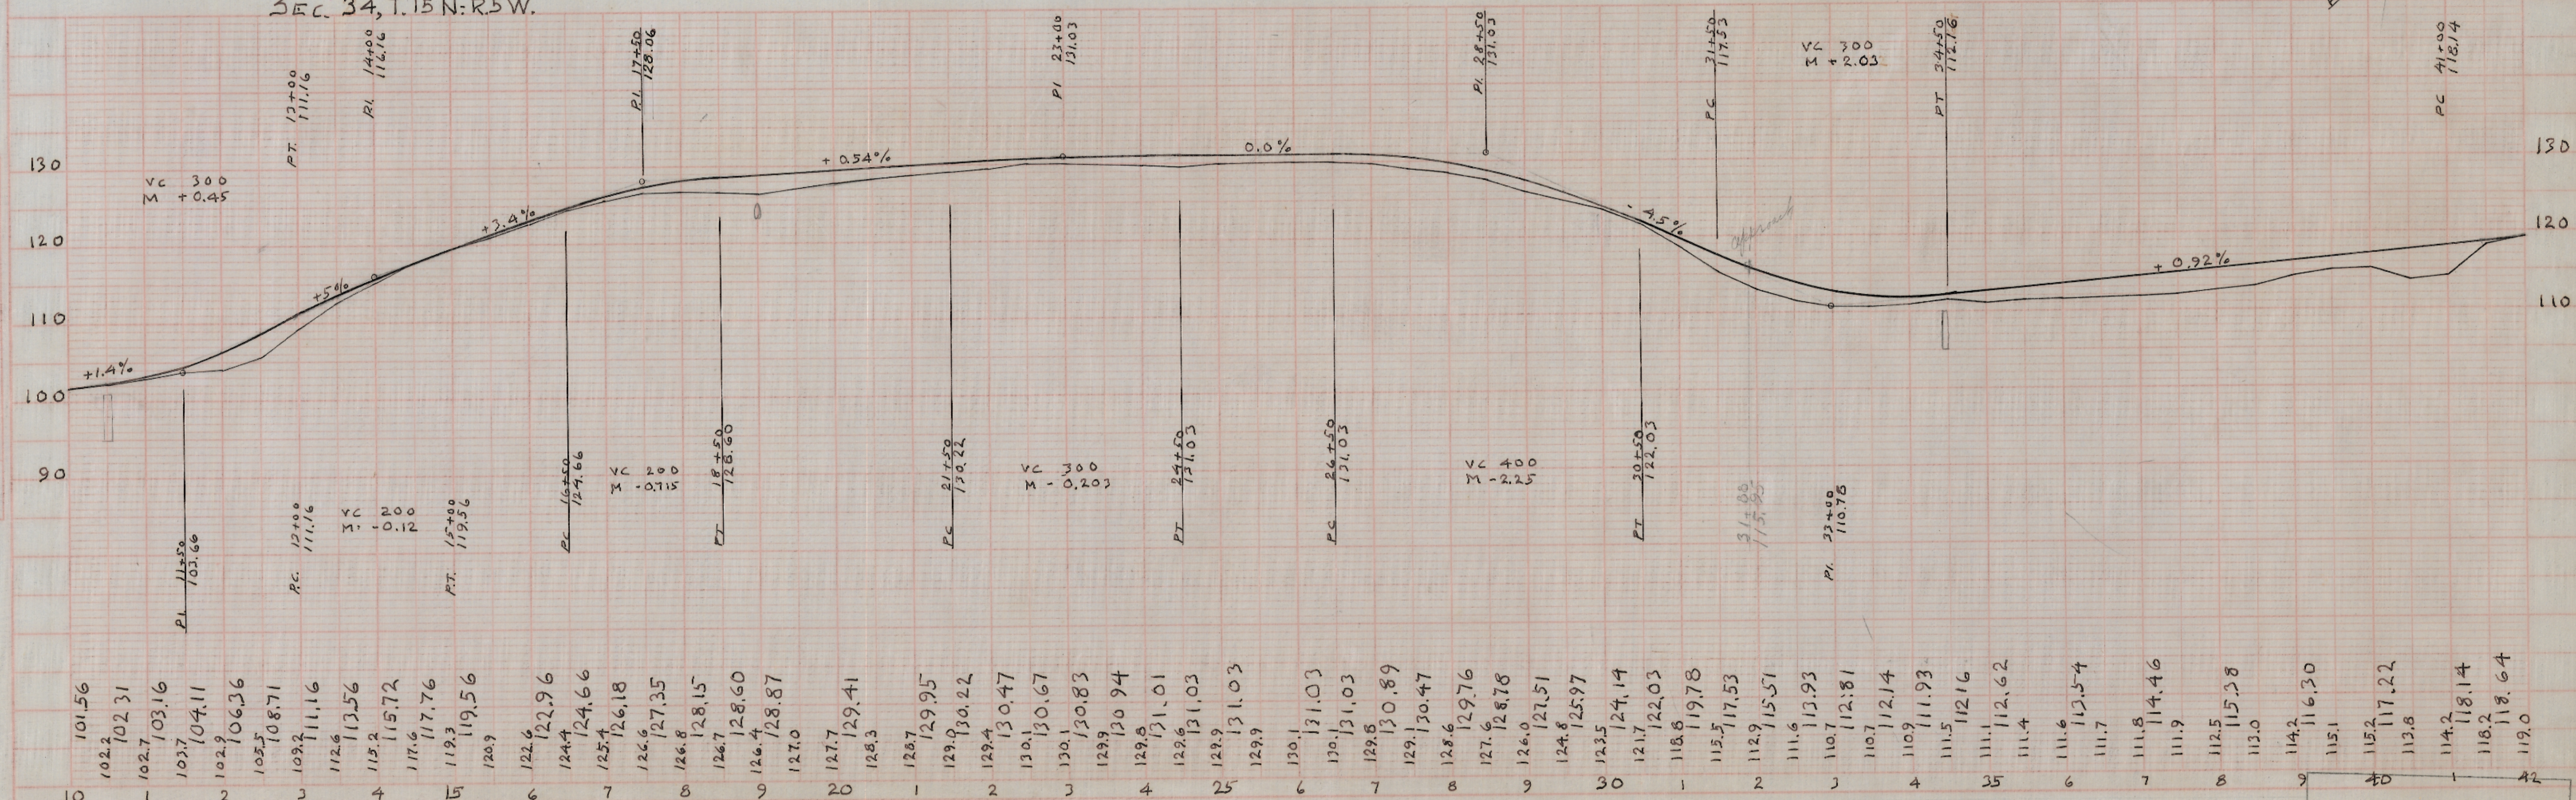
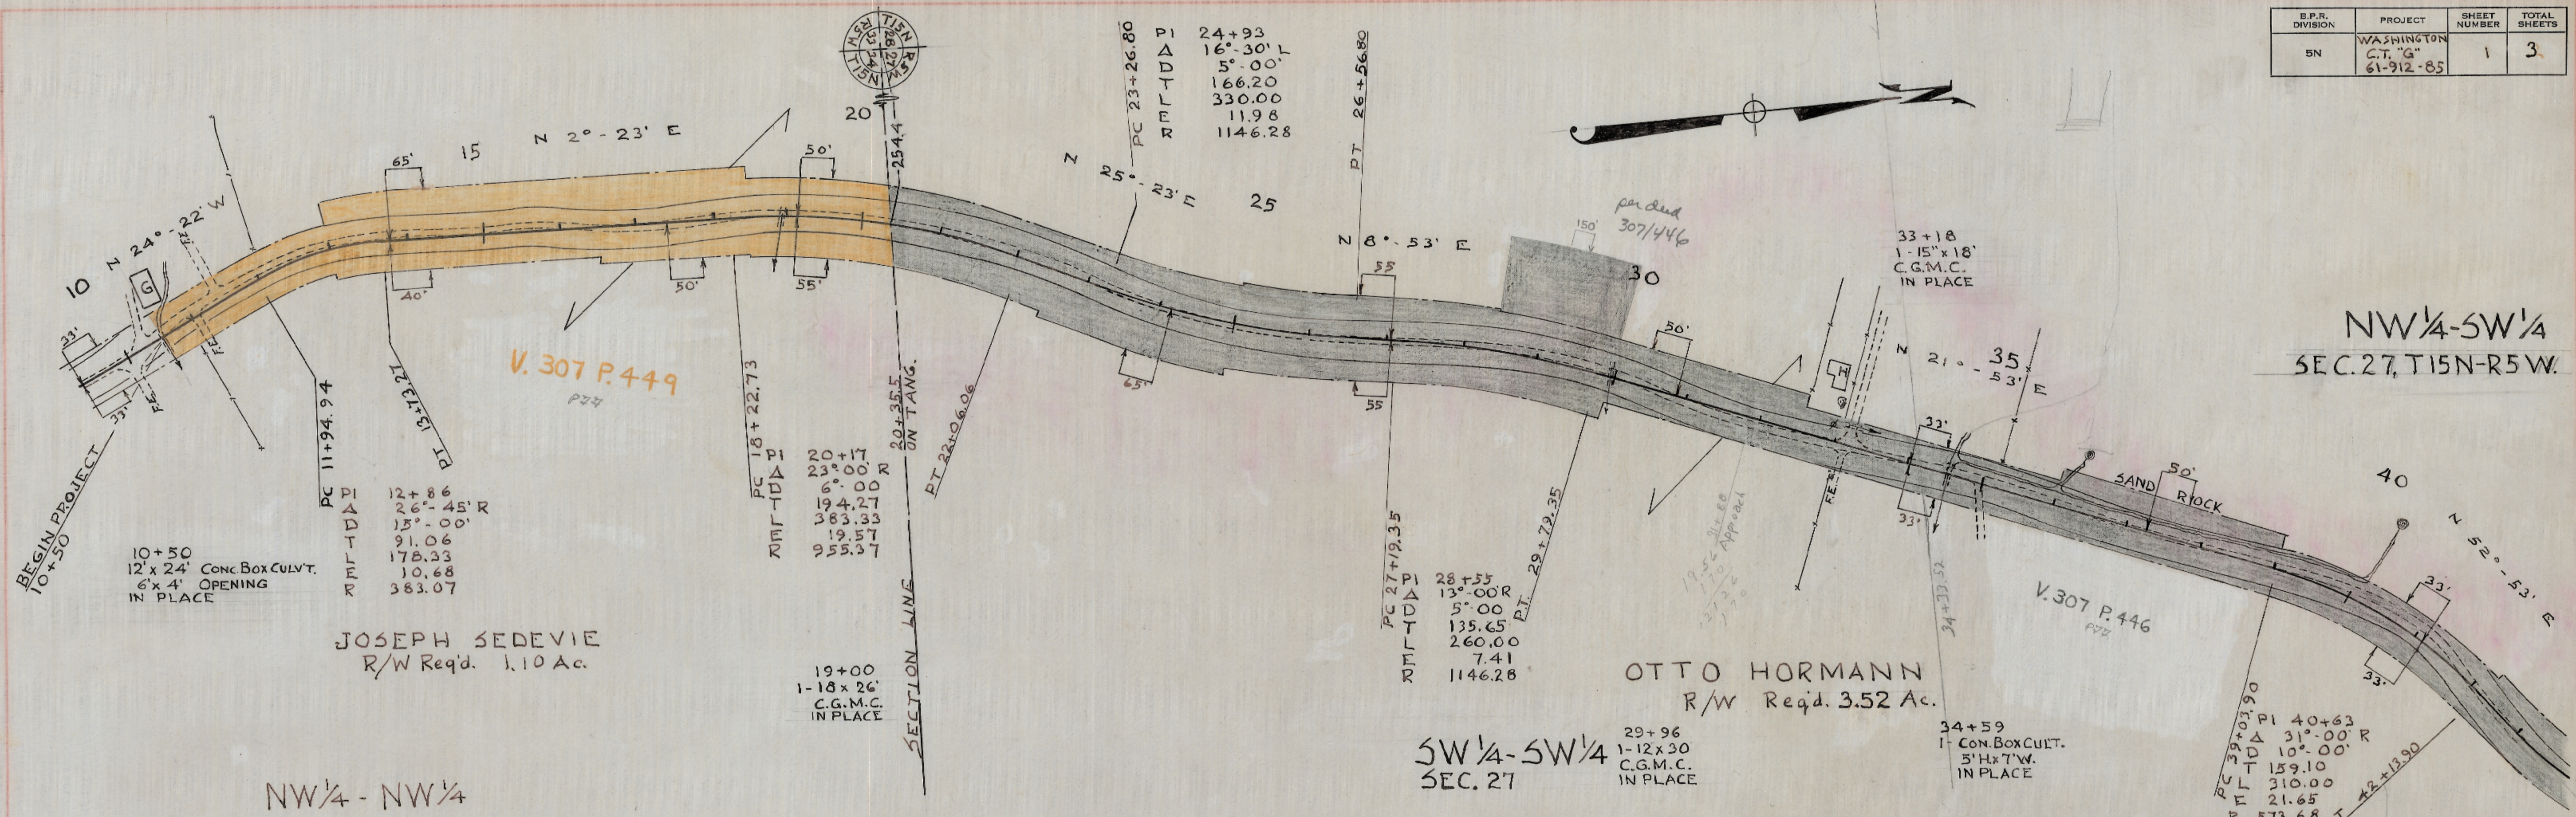


S.P.R. DIVISION	PROJECT	SHEET NUMBER	TOTAL SHEETS
5N	WASHINGTON C.T. "G" 61-912-85	1	3

PLAN
DATE: 7/20/53
BY: J.M. D.C.
CHECKED: J.M. D.C.
SCALE: AS SHOWN
SHEET NO. 177

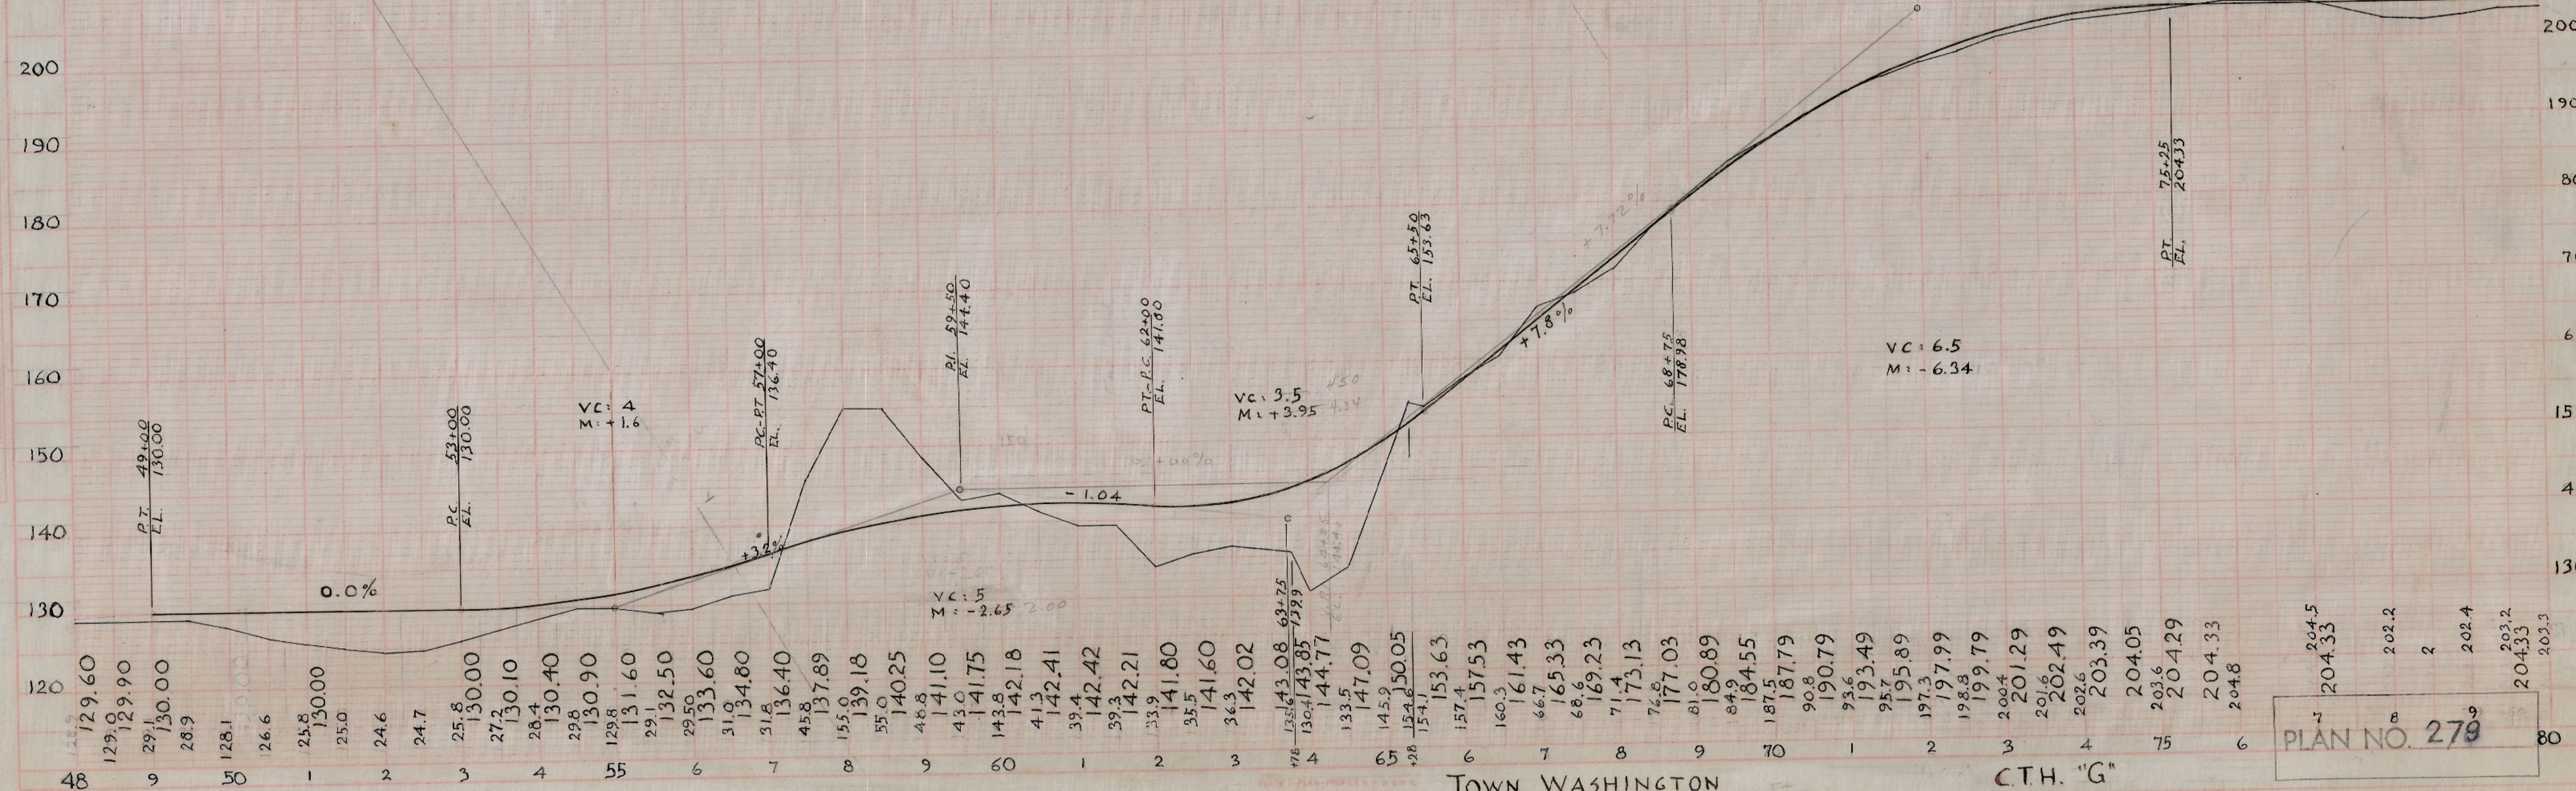

B.P.R. DIVISION	PROJECT	SHEET NUMBER	TOTAL SHEETS
5N	WASHINGTON Co. T. "G" 61-	3	3

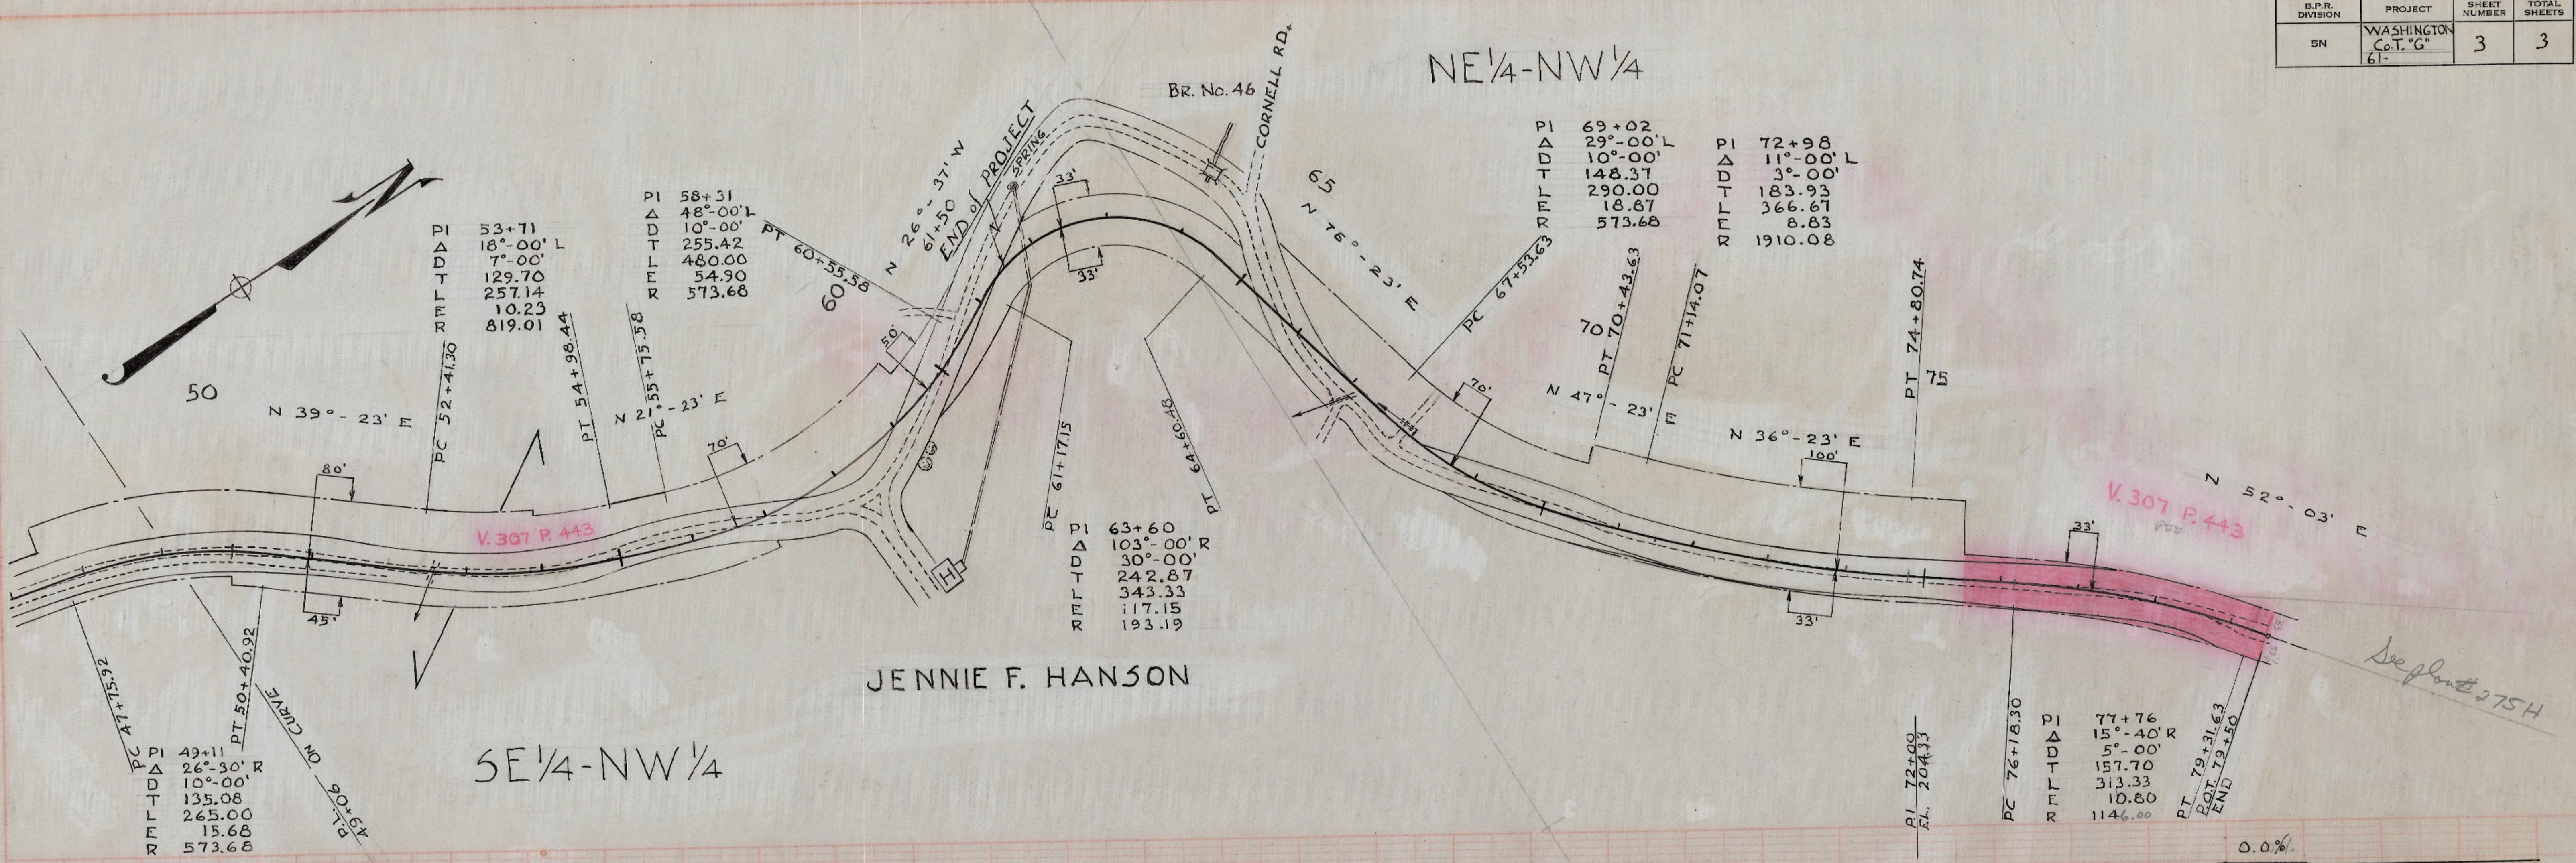

180
D. L.
M.

181
D. L.
MURPHY
9/24/59

LA CROSSE COUNTY HIGHWAY DEPARTMENT

TOWN WASHINGTON

CTH. "G"

PLAN NO. 279

See plan 275H

V.307 P.443

V.307 P.443

NE 1/4-NW 1/4

SE 1/4-NW 1/4

JENNIE F. HANSON

BR. No. 46

END OF PROJECT
61+50

PI 69+02
29°-00' L
10°-00' L
148.37
290.00
18.87
573.68

PI 53+71
18°-00' L
7°-00' L
129.70
10.23
819.01

PI 63+60
103°-00' R
30°-00' R
242.87
343.33
117.15
193.19

PI 49+11
26°-30' R
10°-00' R
135.08
265.00
15.68
573.68

PI 77+76
15°-40' R
5°-00' R
157.70
313.33
10.80
1146.00

48 129.60
49 129.0
50 129.90
51 29.1
52 130.00
53 28.9
54 128.1
55 26.6
56 25.8
57 130.00
58 27.2
59 130.10
60 28.4
61 130.40
62 29.8
63 130.90
64 129.8
65 131.60
66 29.1
67 132.50
68 29.50
69 133.60
70 31.0
71 134.80
72 31.8
73 136.40
74 45.8
75 137.89
76 155.0
77 139.18
78 35.0
79 140.25
80 48.8
81 141.10
82 43.0
83 141.75
84 143.8
85 142.18
86 41.3
87 142.41
88 39.4
89 142.42
90 39.3
91 142.21
92 33.9
93 141.80
94 35.5
95 141.60
96 36.3
97 142.02
98 125.6
99 143.08
100 130.4
101 143.85
102 154.1
103 154.7
104 153.63
105 157.4
106 157.53
107 160.3
108 161.43
109 66.7
110 165.33
111 68.6
112 169.23
113 71.4
114 173.13
115 76.8
116 177.03
117 81.0
118 180.89
119 84.9
120 184.55
121 187.5
122 187.79
123 90.8
124 190.79
125 93.6
126 193.49
127 95.7
128 195.89
129 197.3
130 197.99
131 198.8
132 199.79
133 200.4
134 201.29
135 201.6
136 202.49
137 202.6
138 203.39
139 204.05
140 203.6
141 204.29
142 204.33
143 204.8