


PLAN	DATE
SHOWN	4-18-62
PLOTTED	5-3-62
BY	J.S.M.
REVISIONS	R.E.B.
NOTE NO.	
NO.	180

PROFILE	DATE
SHOWN	
PLOTTED	
BY	
REVISIONS	
NOTE NO.	
NO.	

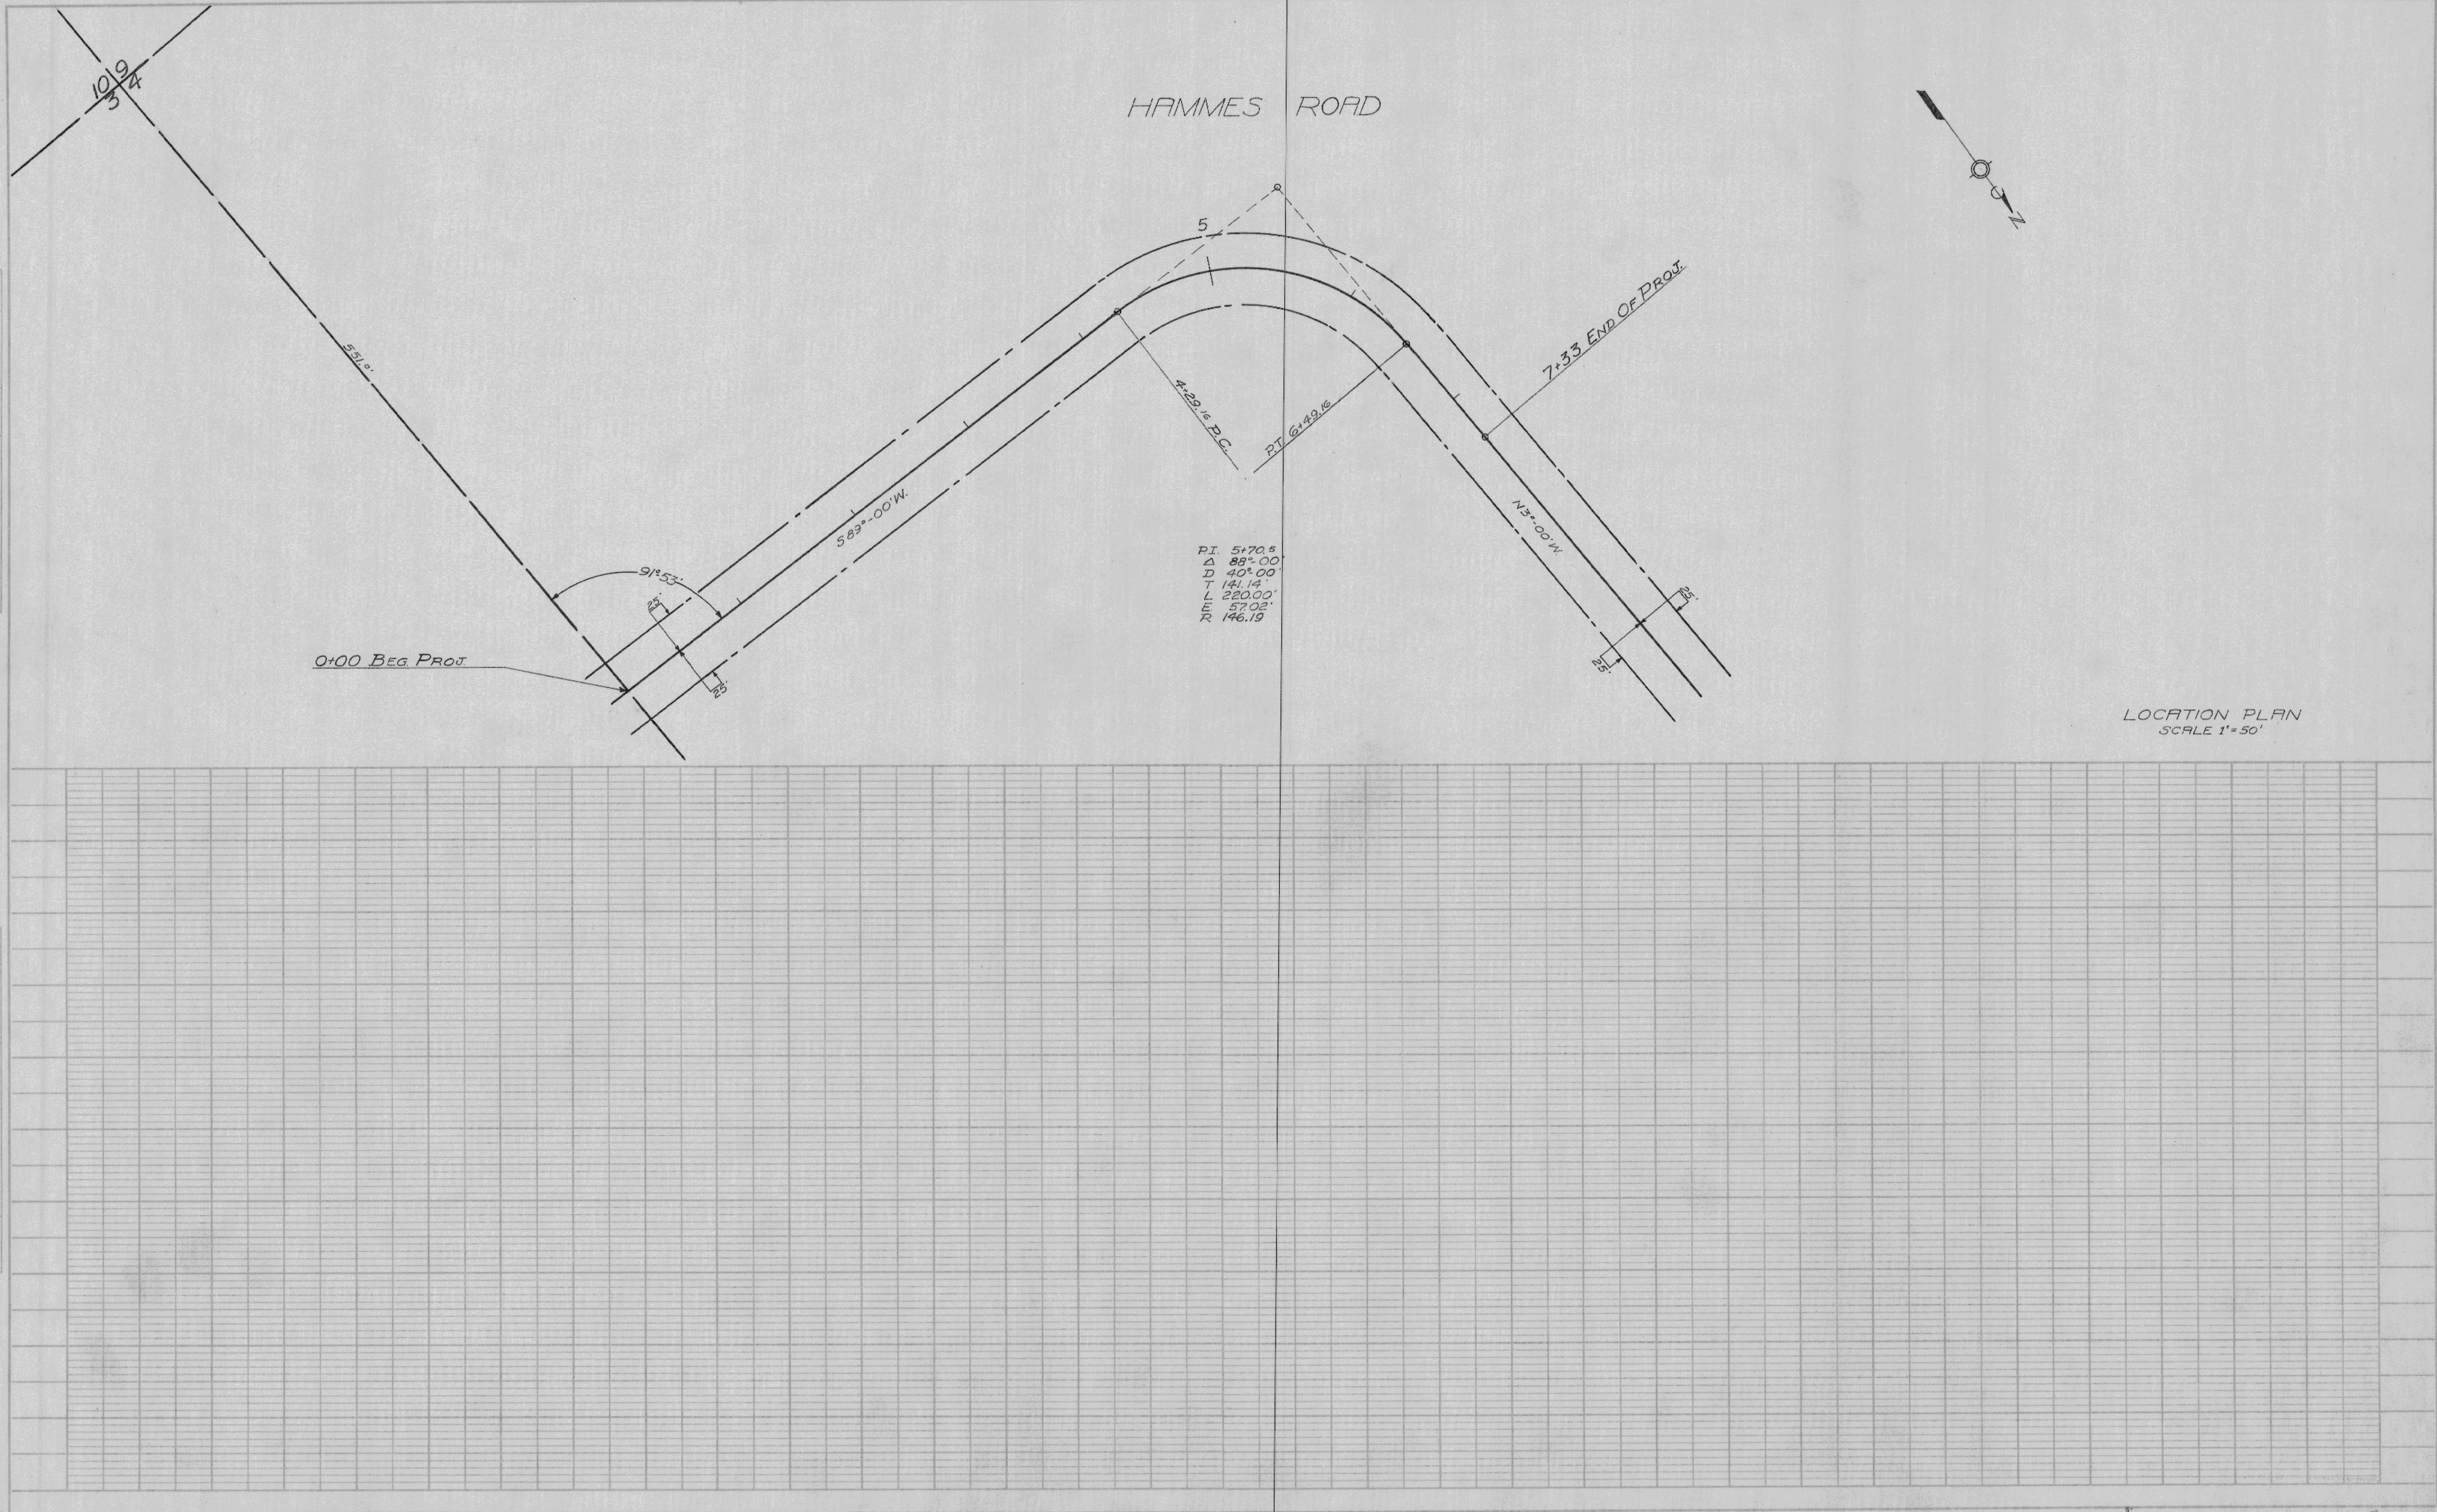

LOCATION PLAN
SCALE 1" = 50'