


PLAN  
 DRAWN BY J.S.M. R.E.B.  
 DATE 4-10-62  
 5-10-62

PROFILE  
 DRAWN BY J.S.M. R.E.B.  
 DATE 5-4-62  
 5-10-62

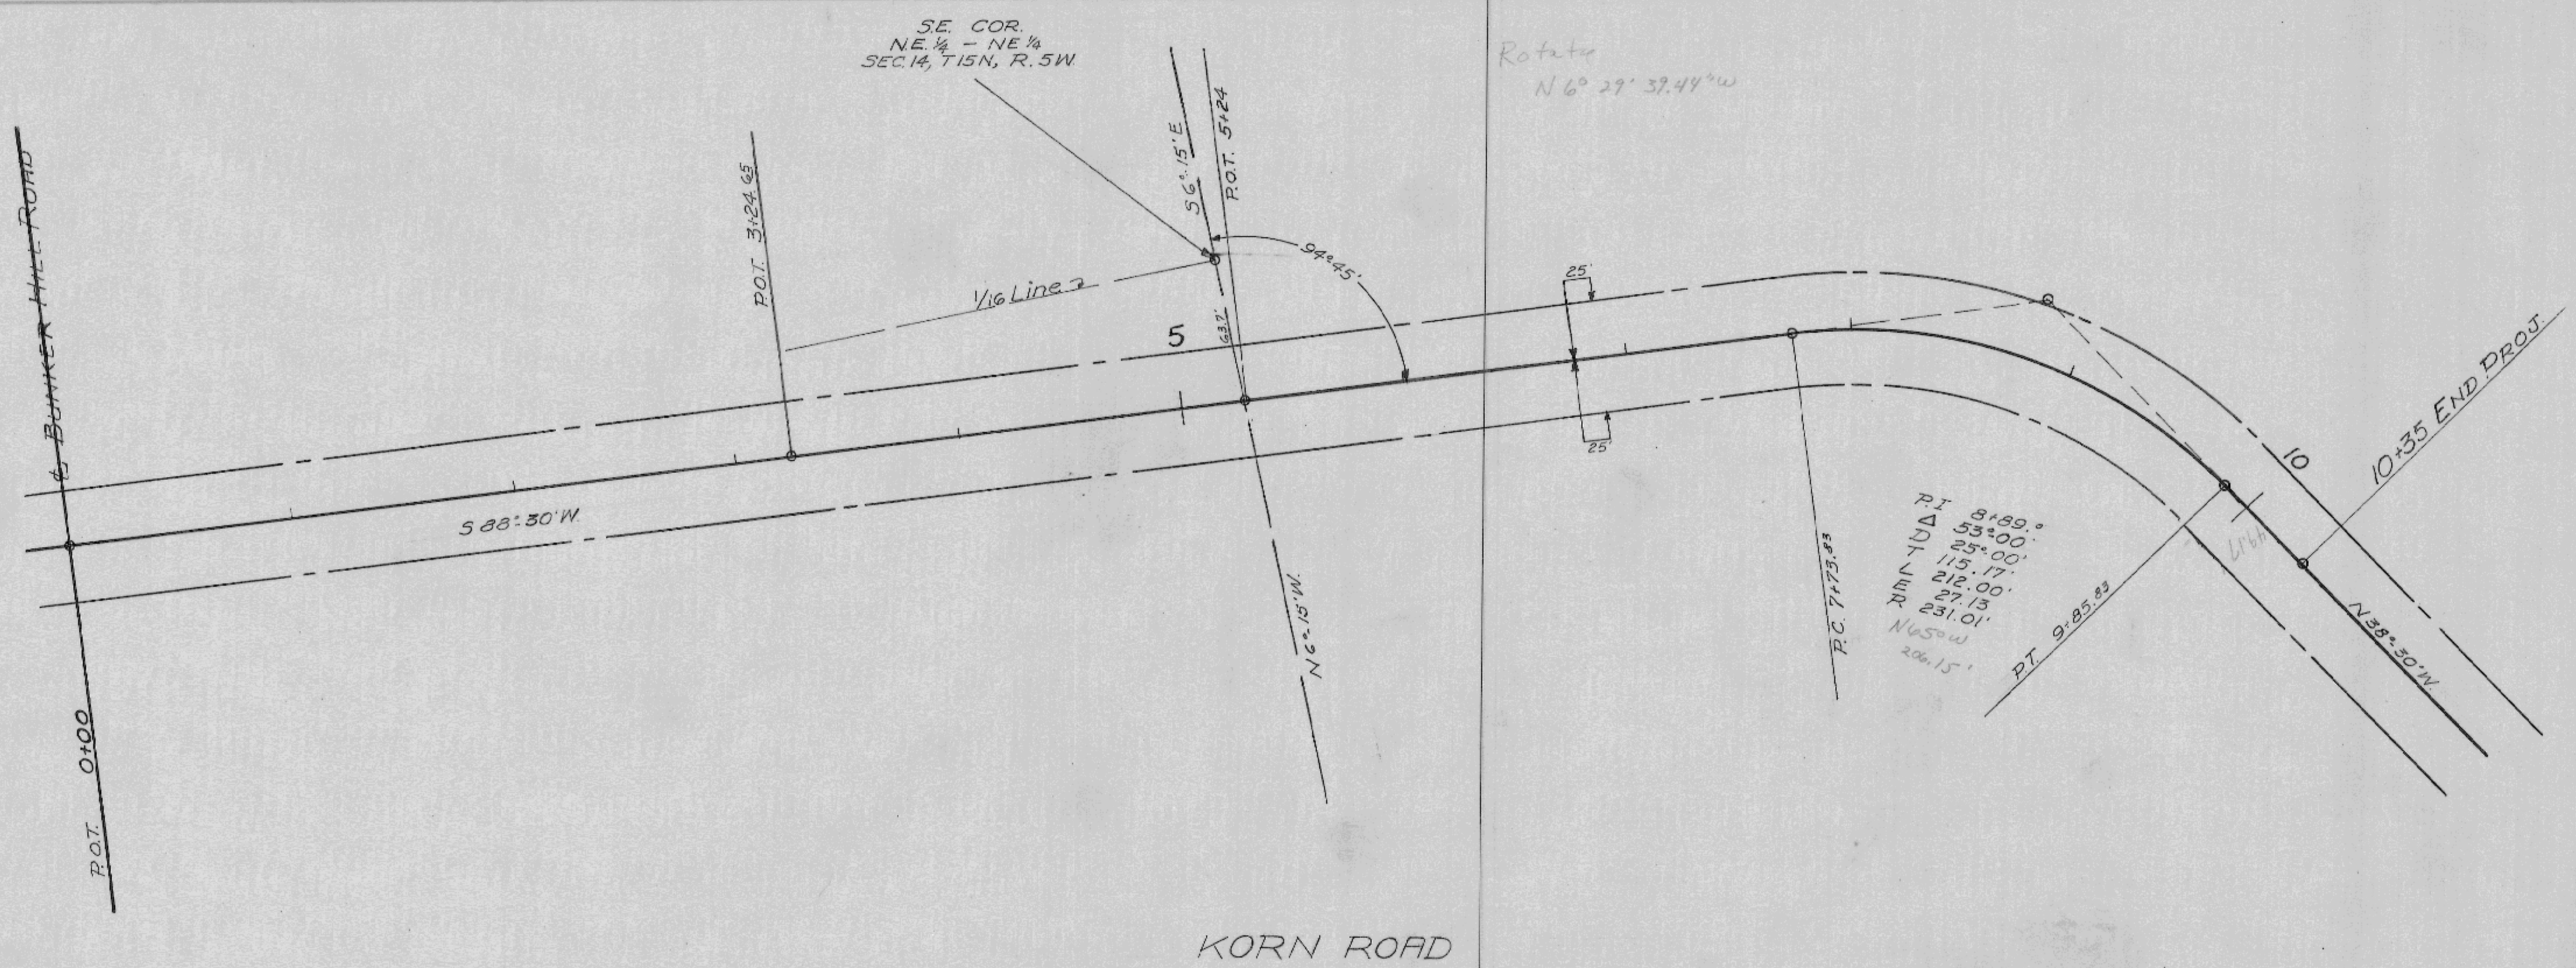

LOCATION PLAN  
 SCALE 1"=50'

BENCH MARKS

NO	DESCRIPTION	STA	Elev.
1	Spk In Power Pole 31' Lt.	0+30	100.00
2	Top Well Casing 60' Lt.	10+57	69.71

PROFILE  
 SCALE 1"=50' HORIZ  
 1"=10' VERT.

Dan L. #349  
 says "no deed"  
 4/9/08

