



PLAN	DATE	5-10-62
	BY	R.E.B.
NOTE BOOK	NO.	189
	PROJECT	ST. H. 168"

PROFILE	DATE	5-10-62
	BY	R.E.B.
NOTE BOOK	NO.	171
	PROJECT	ST. H. 168"

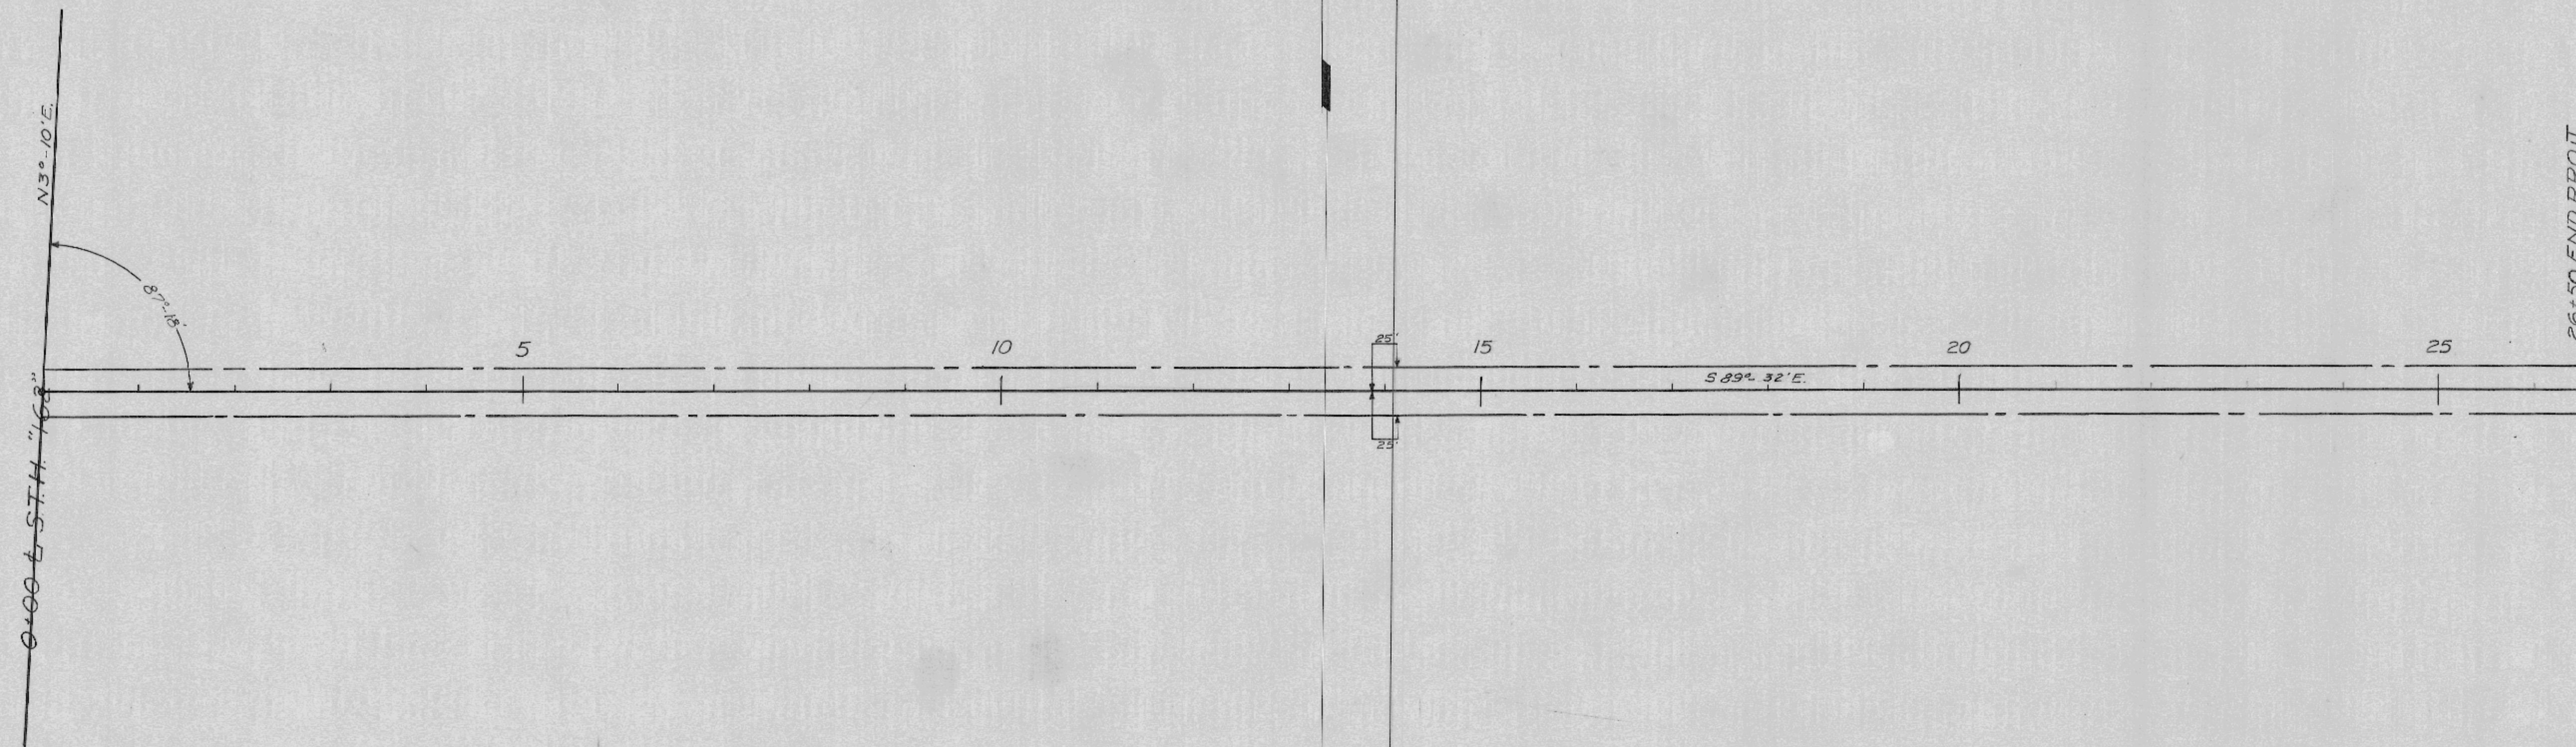

LOCATION PLAN
SCALE: 1"=100'

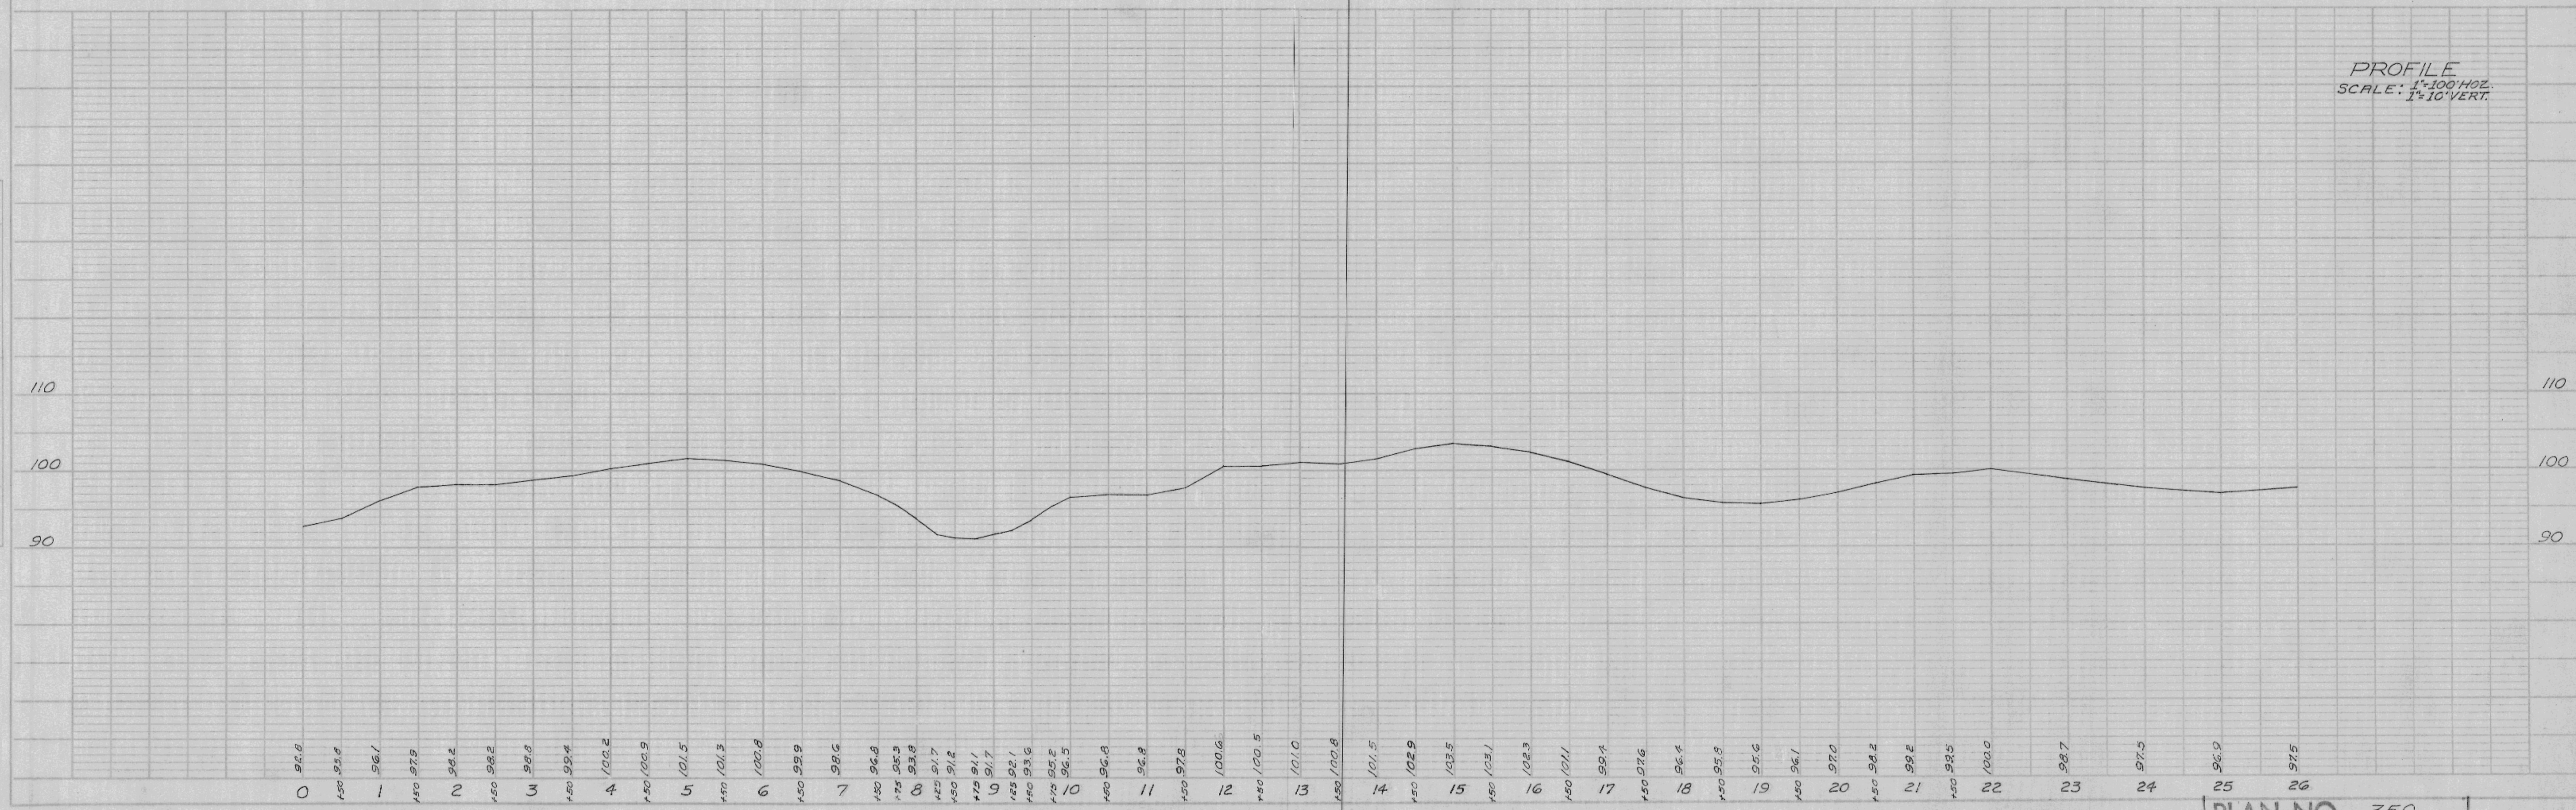

PROFILE
SCALE: 1"=100' HORIZ.
1"=10' VERT.

PLATE 1-PLAN-PROFILE 6 P.A. STANDARD
THE PRINCIPAL ENGINEERS

WASHINGTON

PLAN NO. 350