

DATE	4-18-62
BY	J.S.M.
BY	R.F.D.
APPROVED	
ALIGNED	
ST. UP	
NO. 160	

DATE	5-4-62
BY	J.S.M.
BY	R.F.D.
APPROVED	
ALIGNED	
ST. UP	
NO. 171	

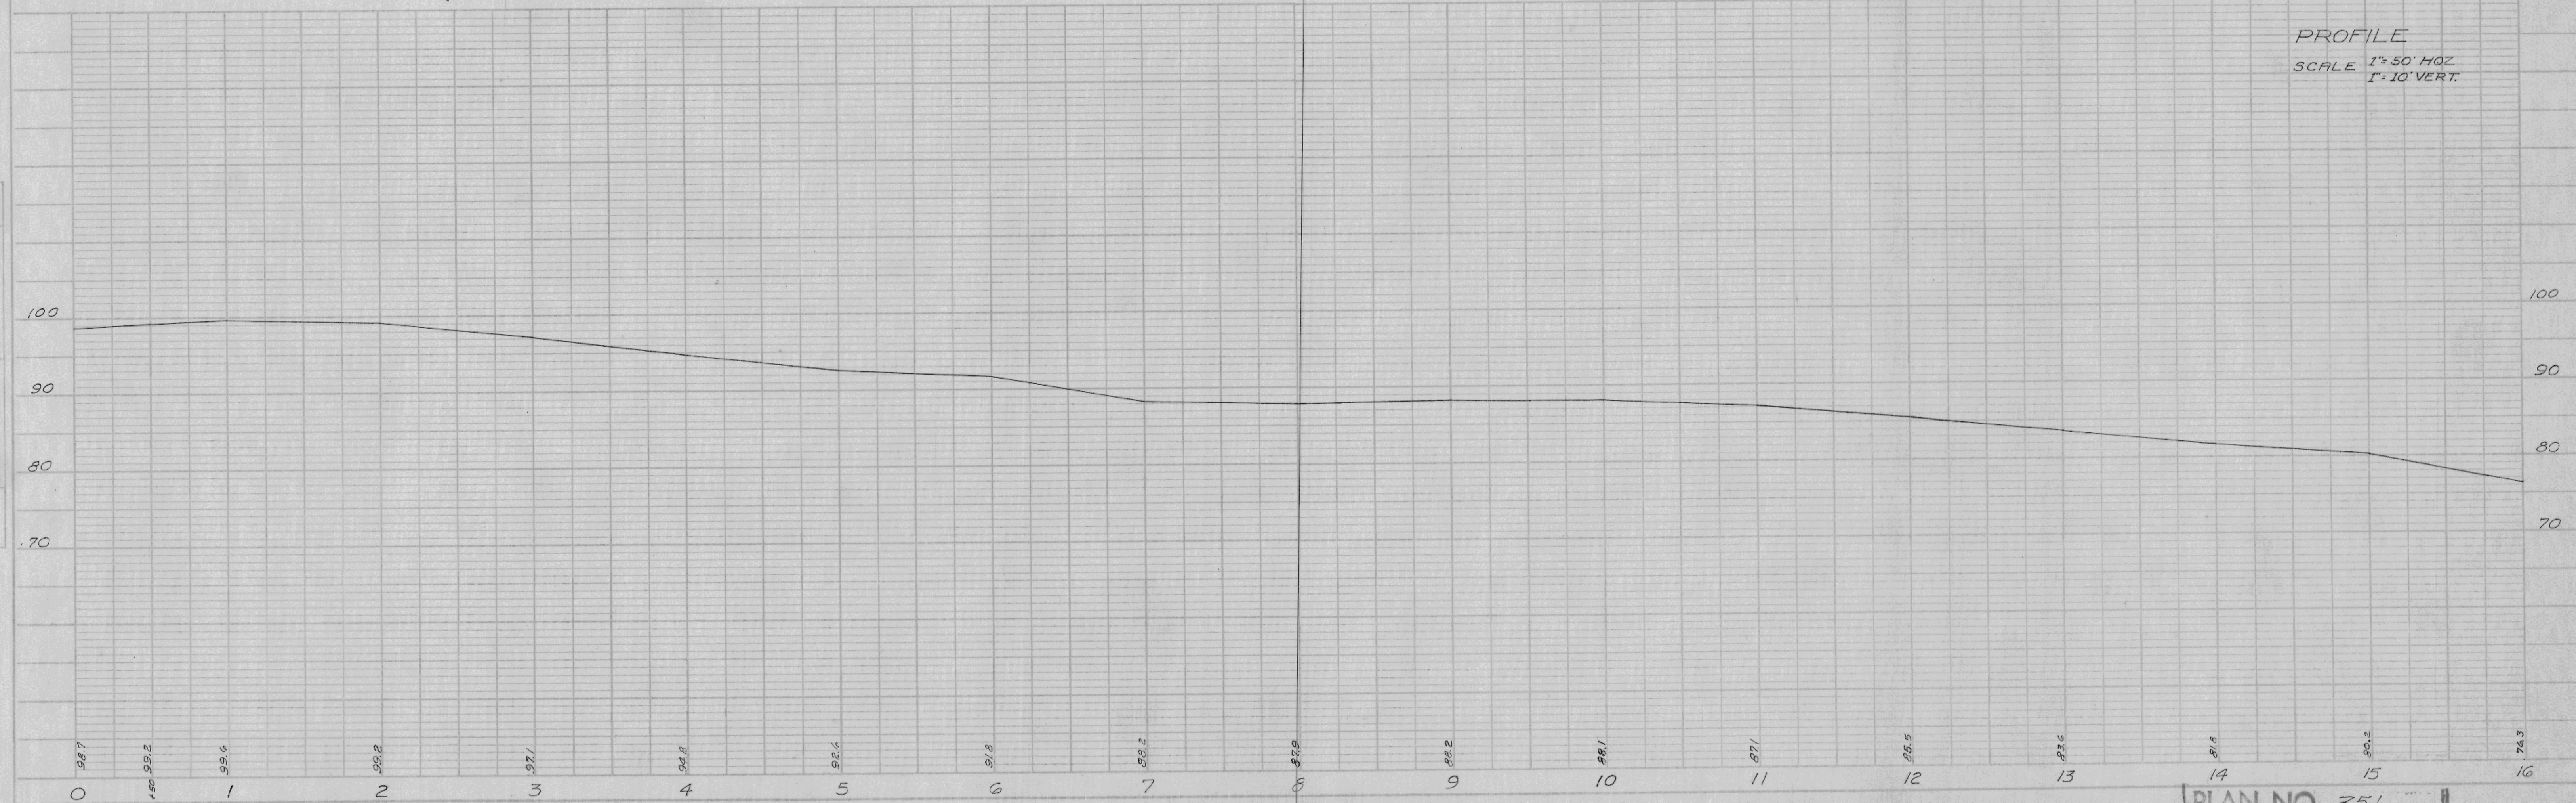
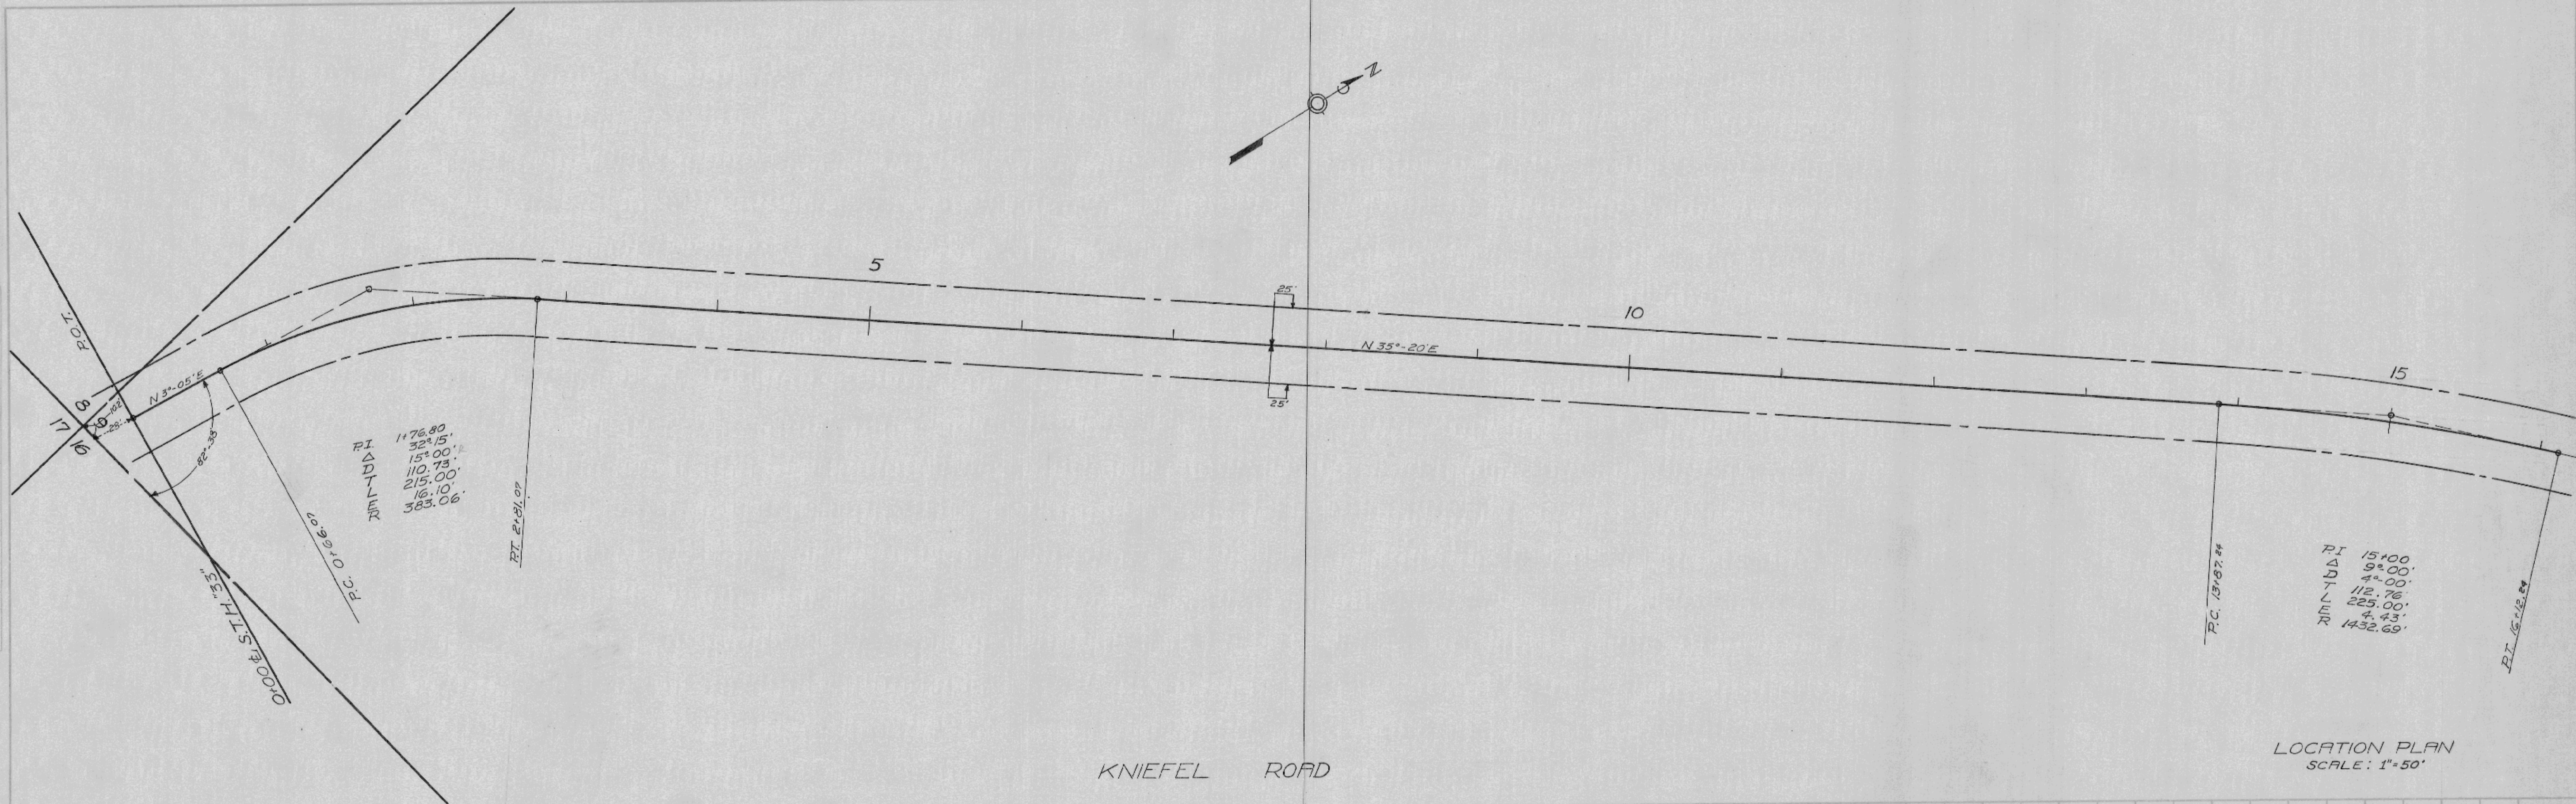


PLATE 1-PLAN & PROFILE & P.E. STANDARD  
THE FREDERICK POST CO. ENGINEERS

WASHINGTON

PLAN NO. 351