


DATE: 5-7-62  
 DRAWN BY: JCM  
 CHECKED BY: RCB  
 PROJECT: WASH STATE  
 ROAD: WASH STATE  
 DRAWING NO: L-171  
 SHEET NO: 1

DATE: 5-7-62  
 DRAWN BY: JCM  
 CHECKED BY: RCB  
 PROJECT: WASH STATE  
 ROAD: WASH STATE  
 DRAWING NO: L-171  
 SHEET NO: 1

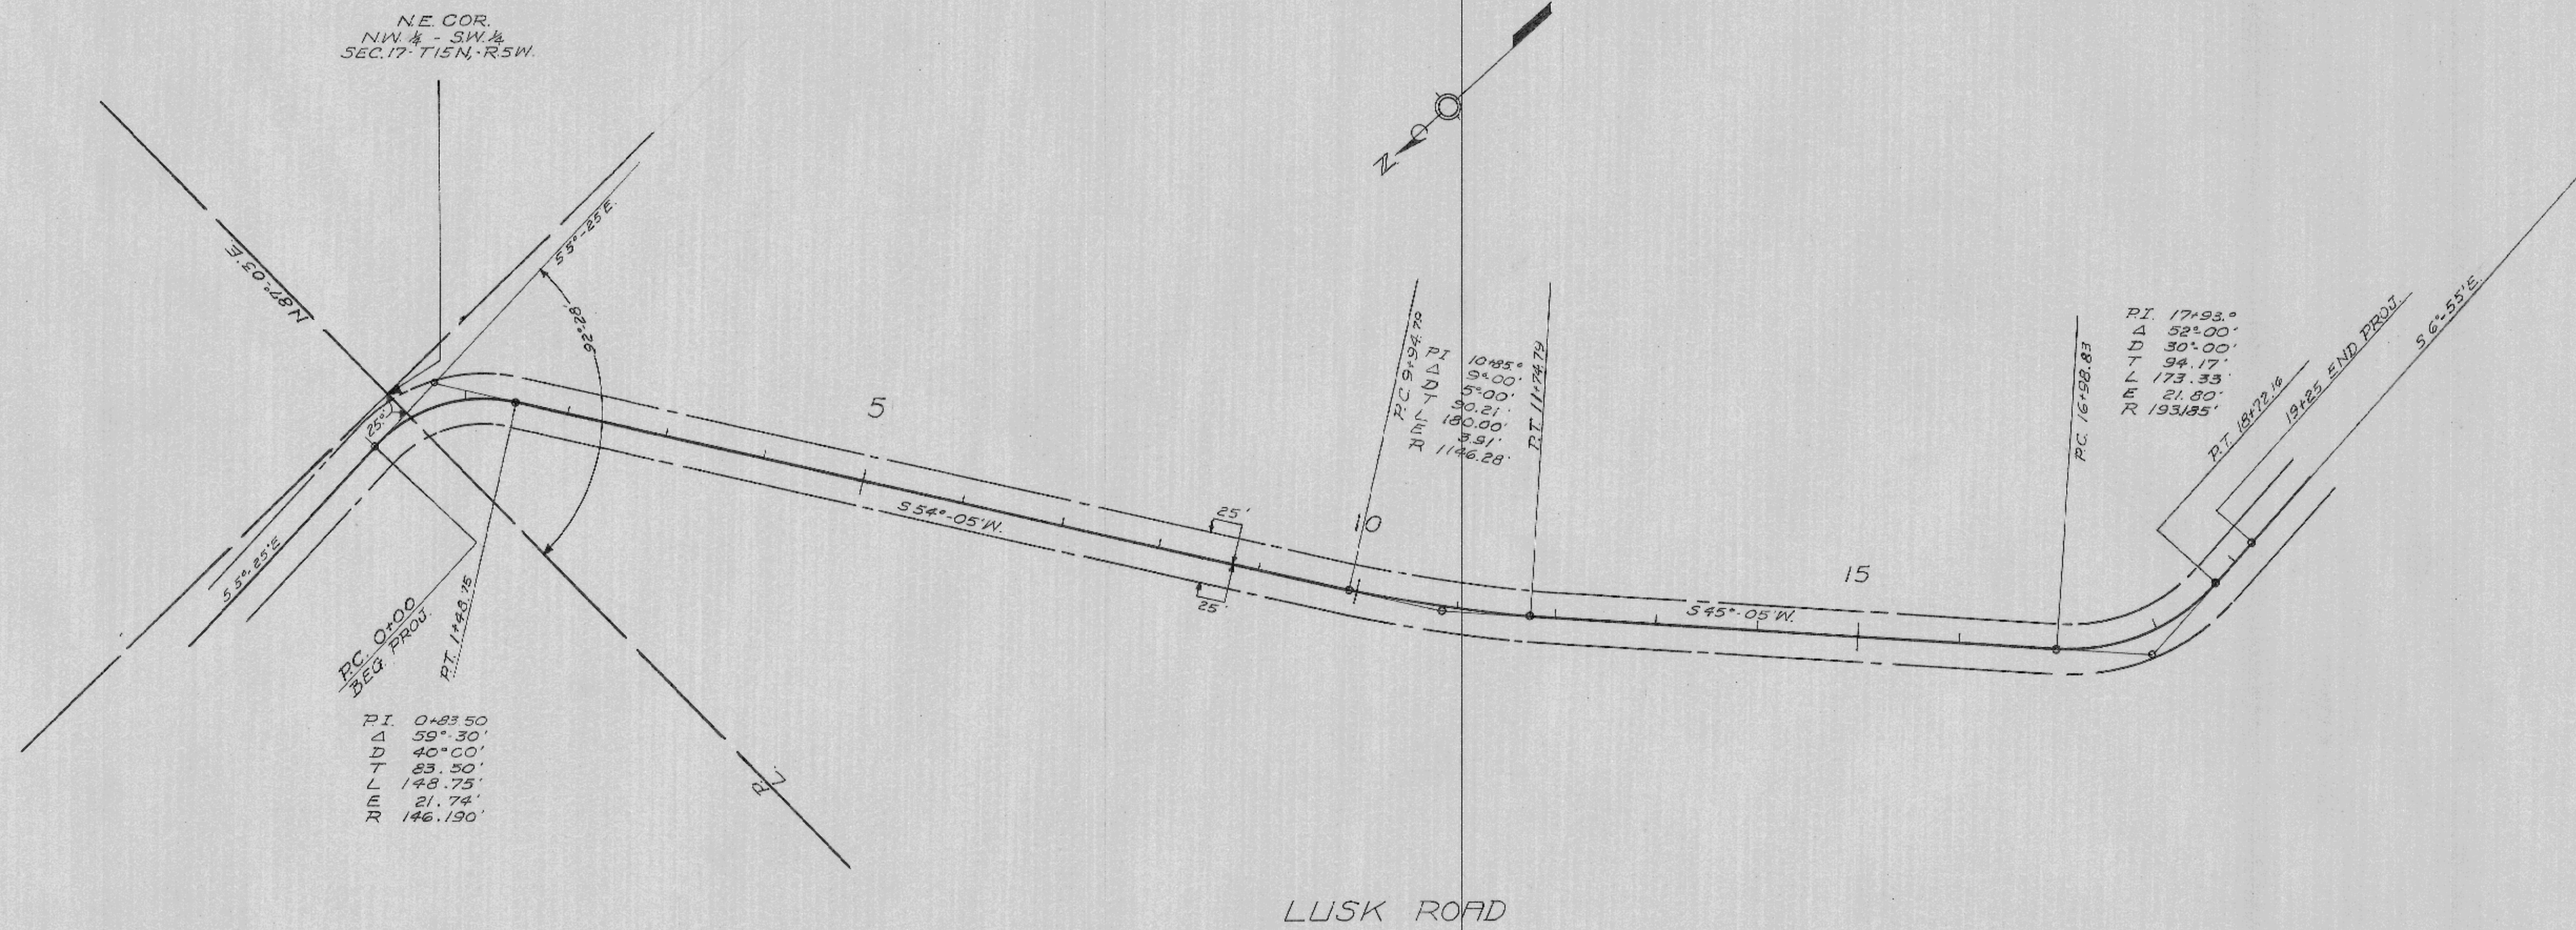

LOCATION PLAN  
 SCALE 1"=100'

BENCH MARKS

NO.	DESCRIPTION	STA.	EL.
1	Spk In 14" Hickory Tree 72' Lt.	1425	100.00
2	Spk In RP #9416DD7Q 23' Rt.	16+82	82.47

PROFILE  
 SCALE: 1"=100' HORIZ.  
 1"=10' VERT.

