


DATE 4-30-62
BY J.S.M.
REB 5-11-62


PLANNED
PLANTED
NOTE BOOK
NO. L-171

DATE 5-8-62
BY H.N.
REB 5-11-62

PROFILE
NOTE BOOK
NO. L-171

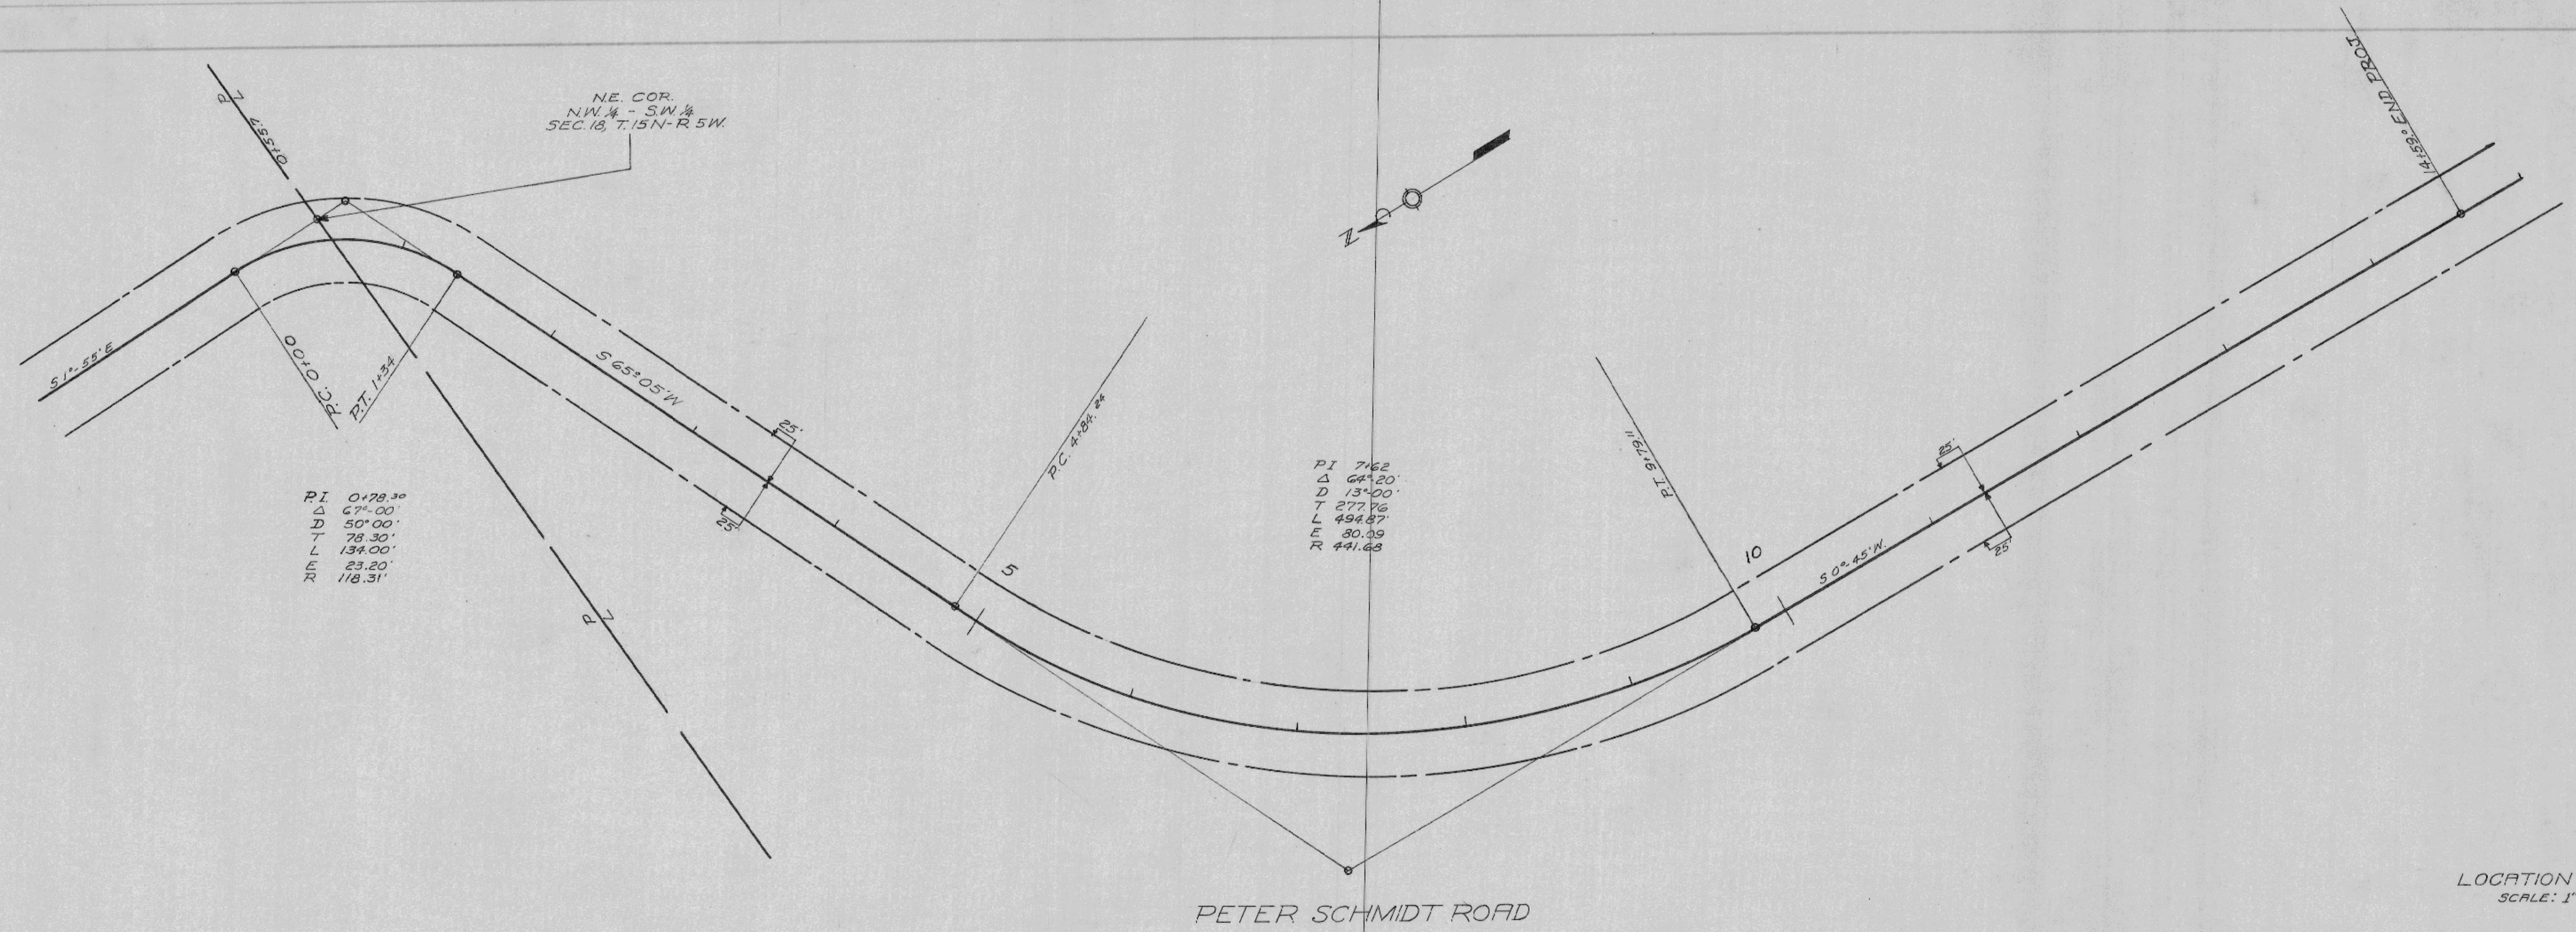

BENCH MARKS			
NO.	DESCRIPTION	STA.	EL.
1	Spk In PP #9816 DD-22-25' 21"		100
2	Cons. Cistern Cover - 50' 11"	15+00	71.92

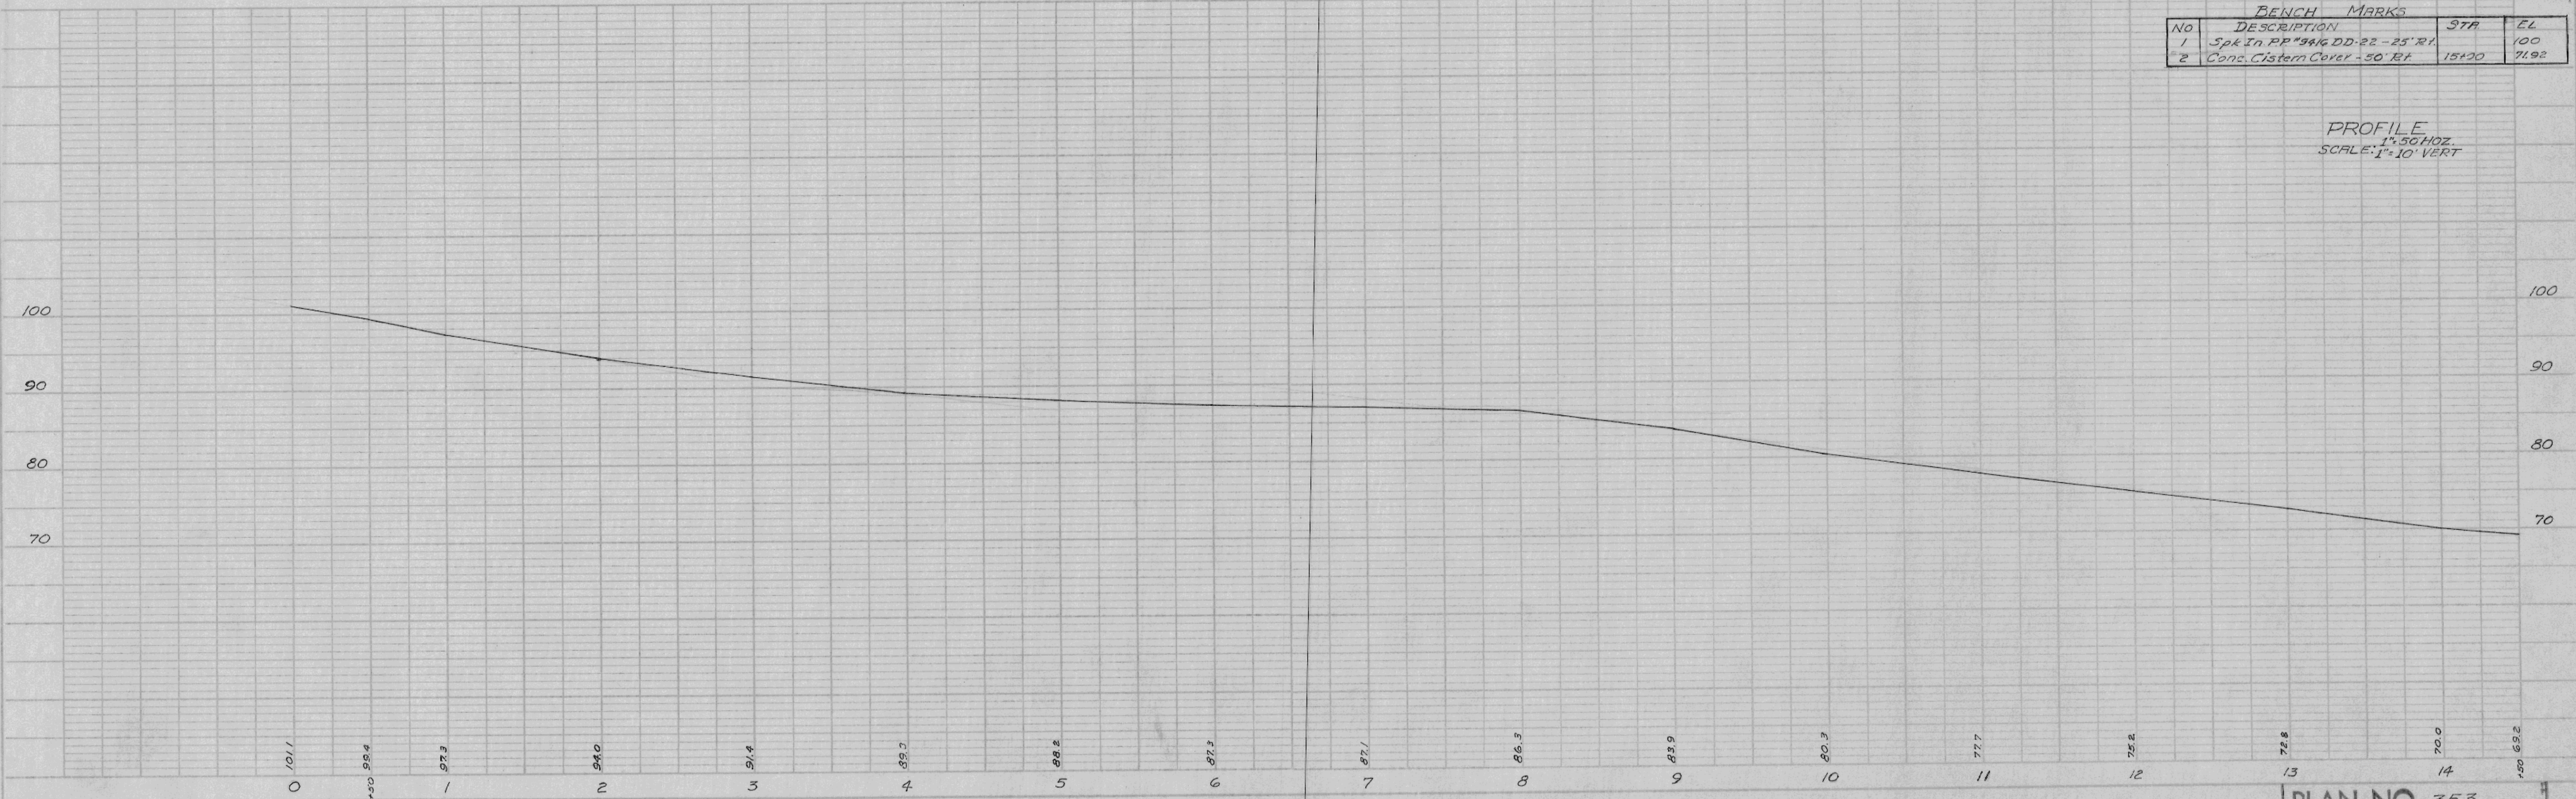

PLAN NO. 353