


DATE	6/19/62
BY	R.C.B.
PROJECT	RECONSTRUCTION OF WASH. STATE HIGHWAY 112
PLAN	PLAN
NOTES	NOTY MARKS PLANTED AND CHECKED NO. 1/2

DATE	
BY	
PROJECT	RECONSTRUCTION OF WASH. STATE HIGHWAY 112
PLAN	PLAN
NOTES	NOTY MARKS PLANTED AND CHECKED NO. 1/2

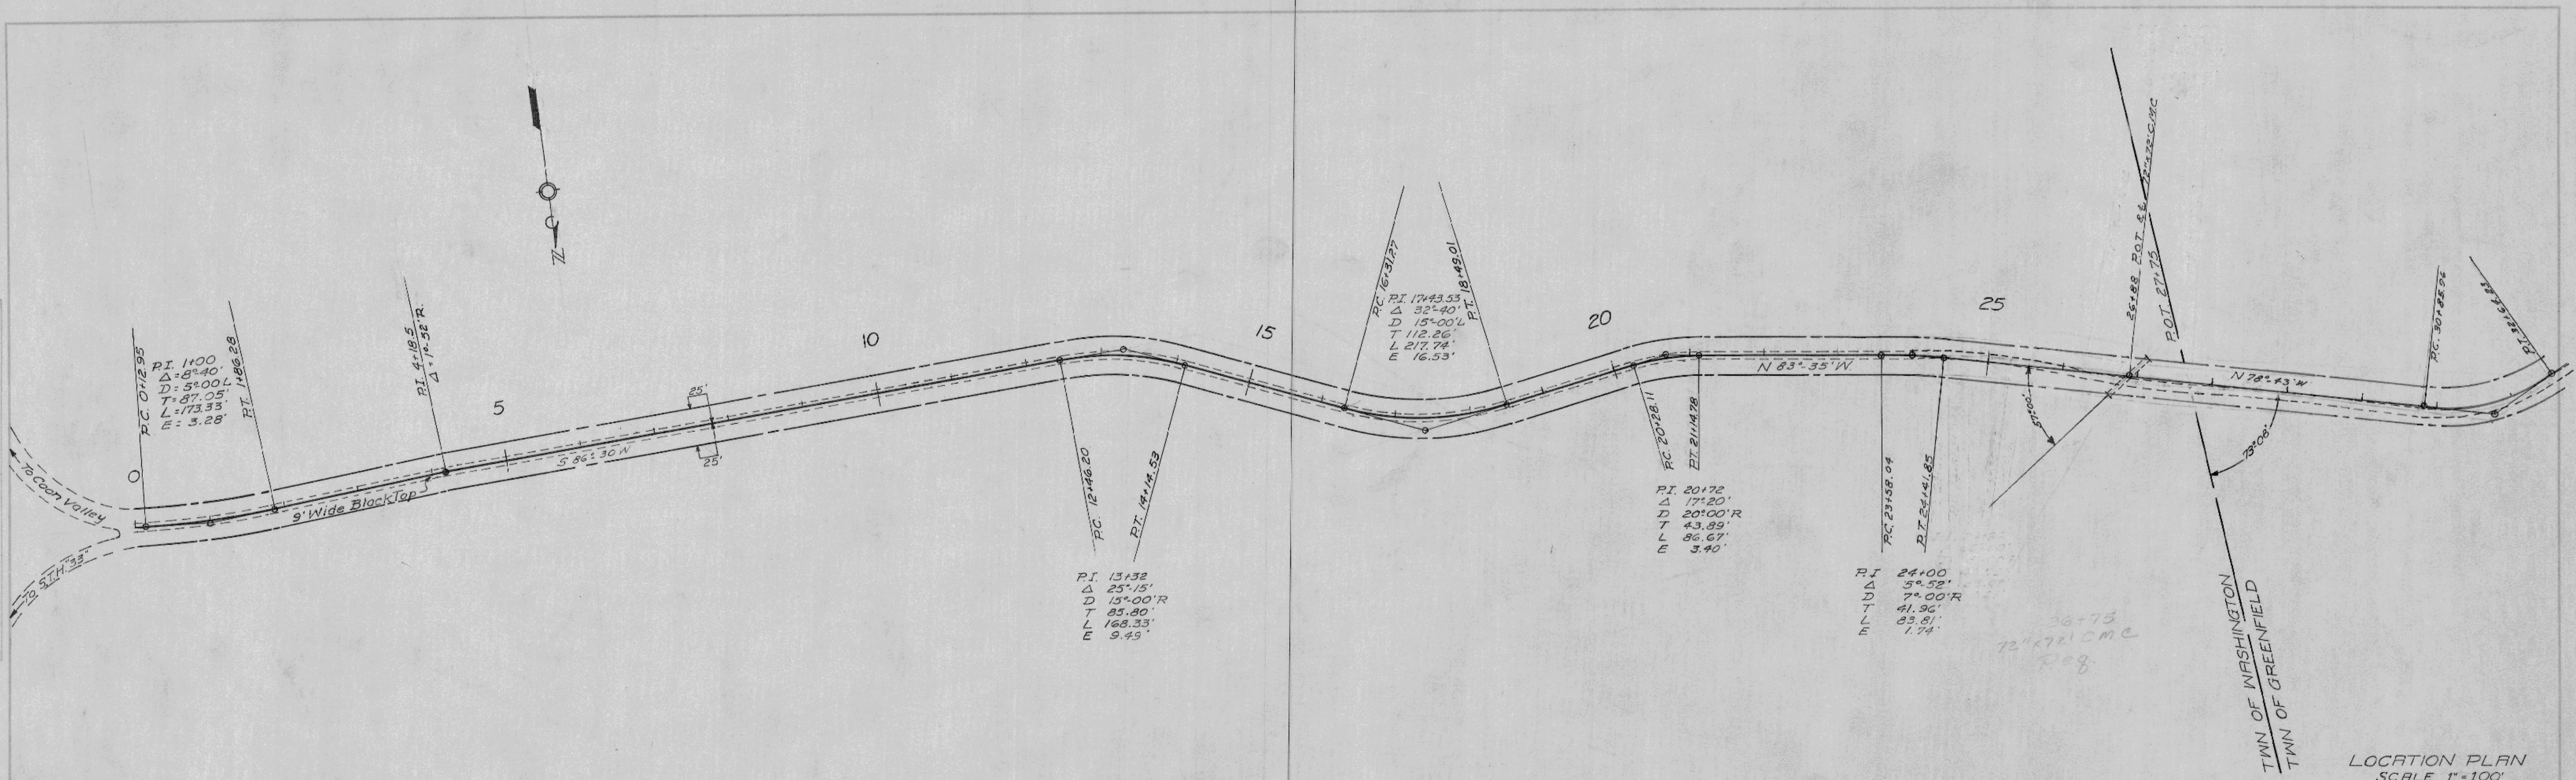

P.I. 13132  
 Δ 25°15'  
 D 13°00'R  
 T 85.80'  
 L 168.33'  
 E 9.49'

P.I. 174353  
 Δ 32°40'  
 D 15°00'  
 T 112.26'  
 L 217.74'  
 E 16.53'

P.I. 20122  
 Δ 17°20'  
 D 20°00'R  
 T 43.89'  
 L 86.67'  
 E 3.40'

P.I. 24100  
 Δ 5°52'  
 D 7°00'R  
 T 41.96'  
 L 83.81'  
 E 1.74'

36+75  
 72' (72) CMC  
 208

LOCATION PLAN  
SCALE 1" = 100'