
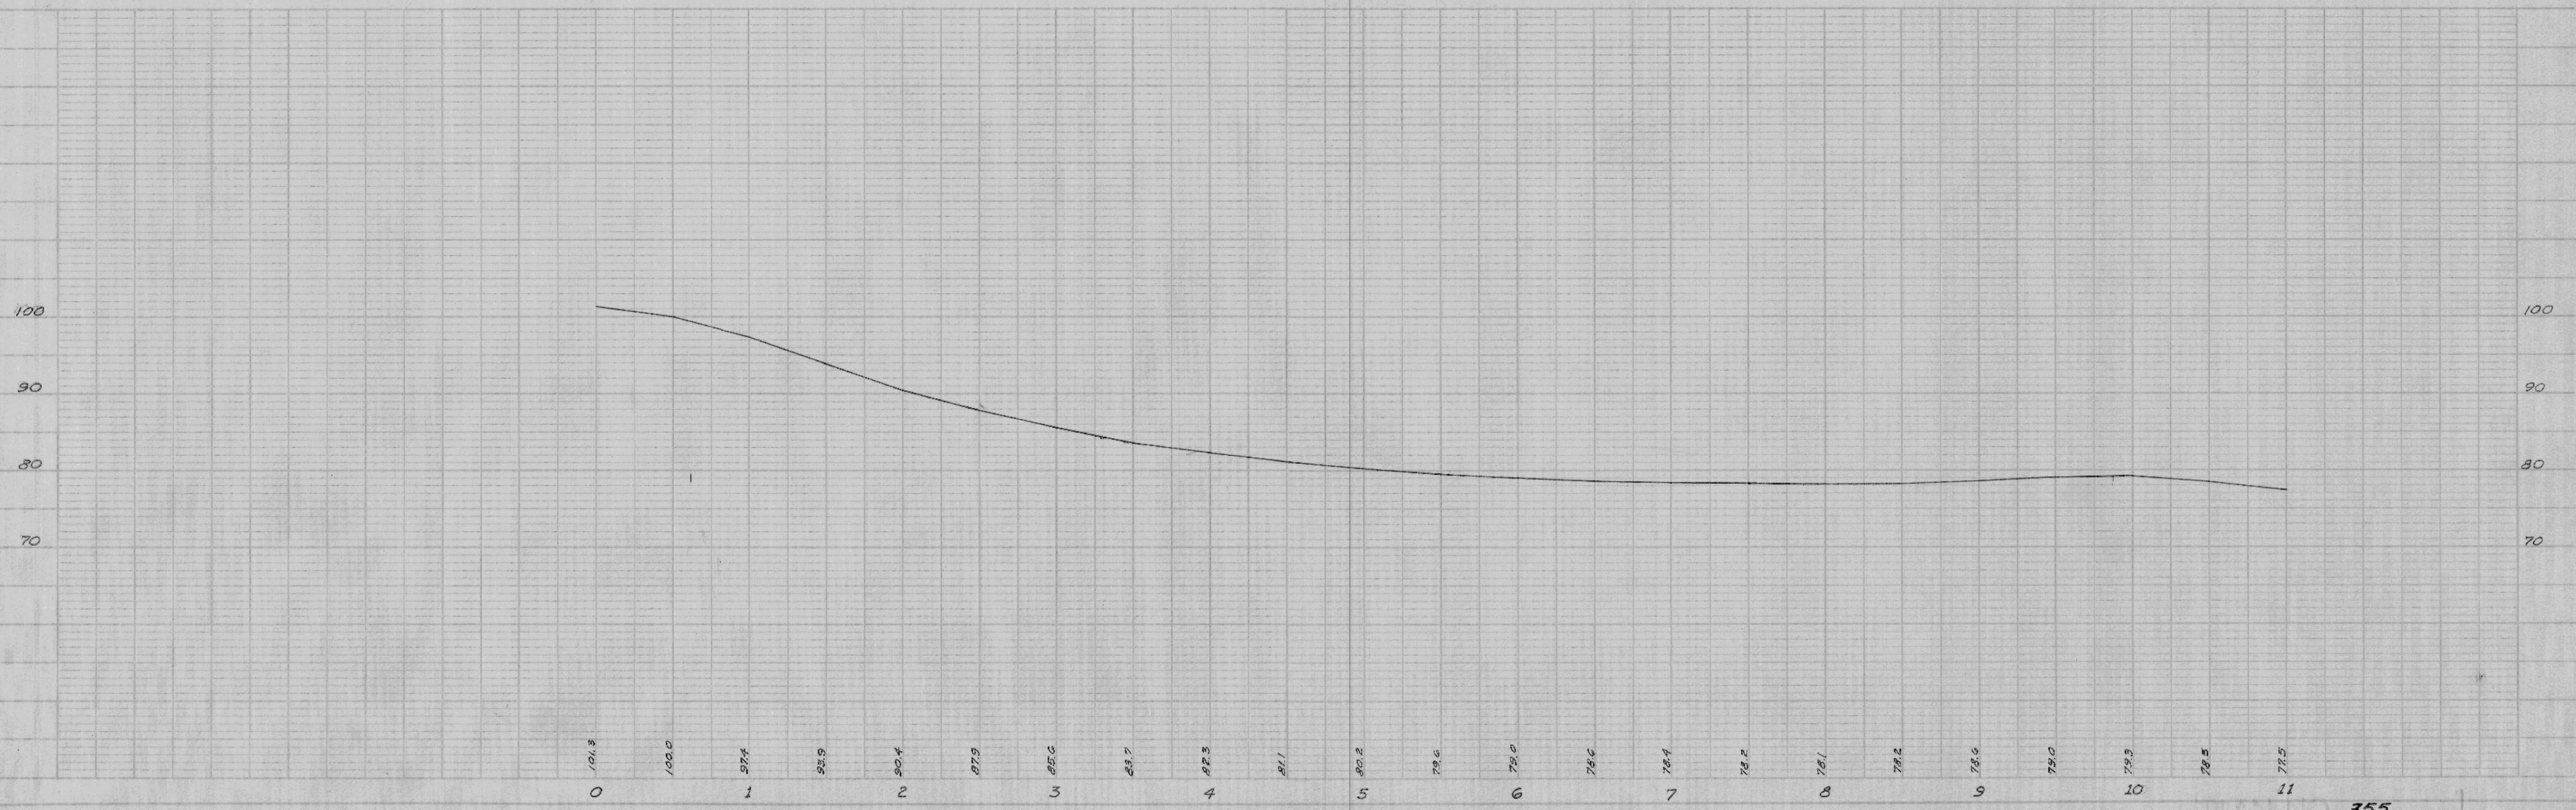


DATE: 7-5-63
 BY: R.S.M.
 PLAN: 180
 SURVEYED: R.S.M.
 PLATTENLY CHECKED: R.S.M.
 NOTE BOOK: No. 180
 BY OF WAY CHECKED:

DATE: 7-5-63
 BY: R.S.M.
 PROFILE: 180
 SURVEYED: R.S.M.
 PLATTENLY CHECKED: R.S.M.
 NOTE BOOK: No. 180
 BY OF WAY CHECKED:

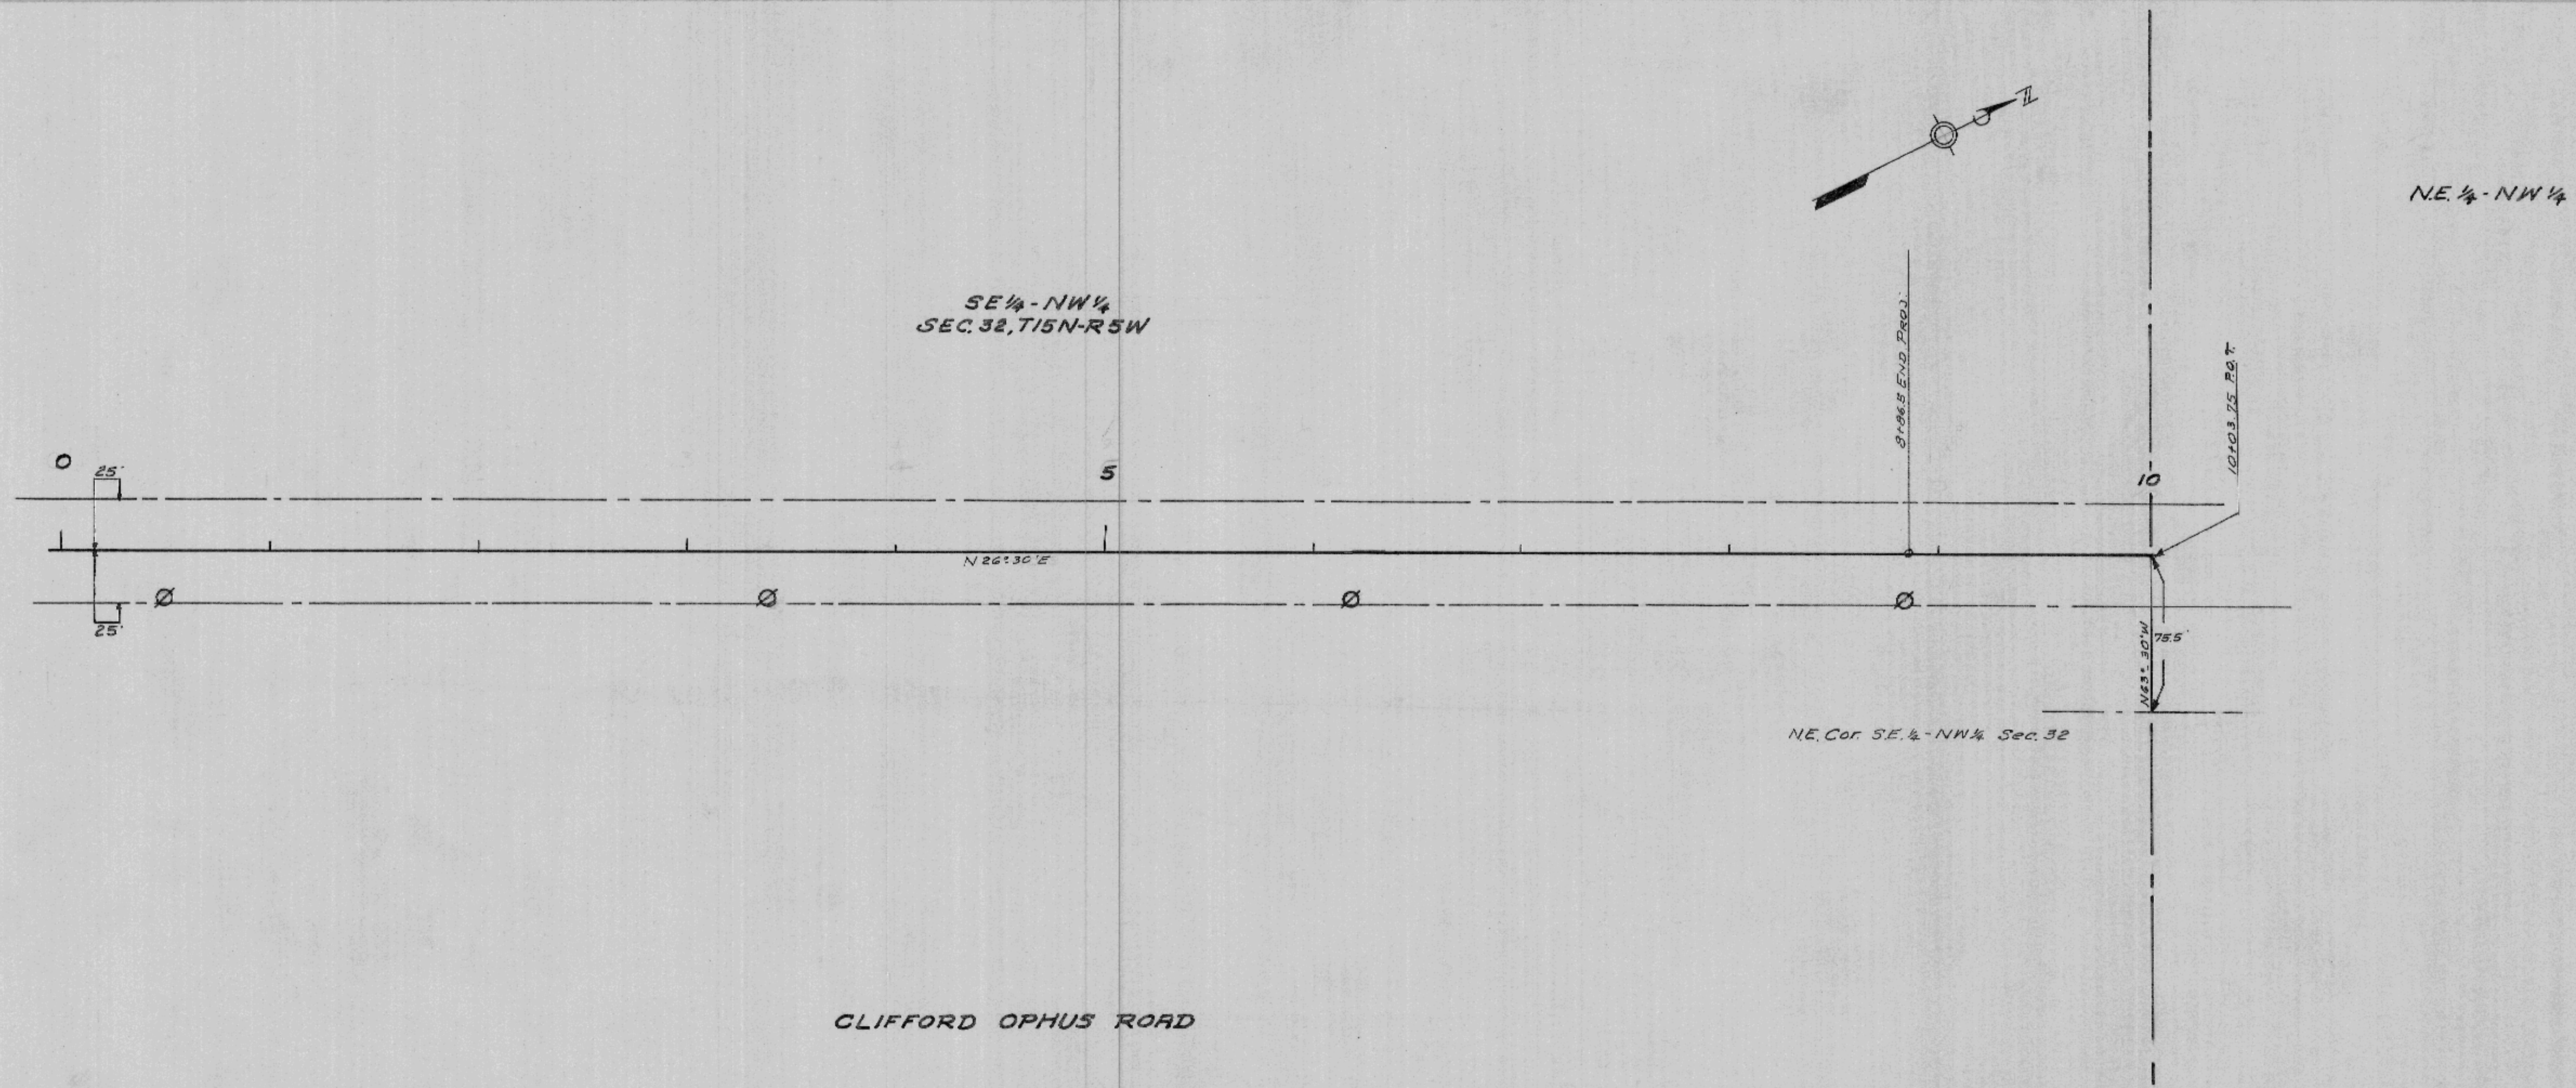

WASHINGTON

SHEET 10 OF 1

PLAN NO. 355