


DATE	10-27-67
BY	REB
PROJECT	435/346
NO. 180	

DATE	
BY	
PROJECT	
NO.	

IRVIN B GOPLIN
SE 1/4 - NW 1/4 Sec. 33
T15N, R31W
1.534 Acs

435/346

435/346

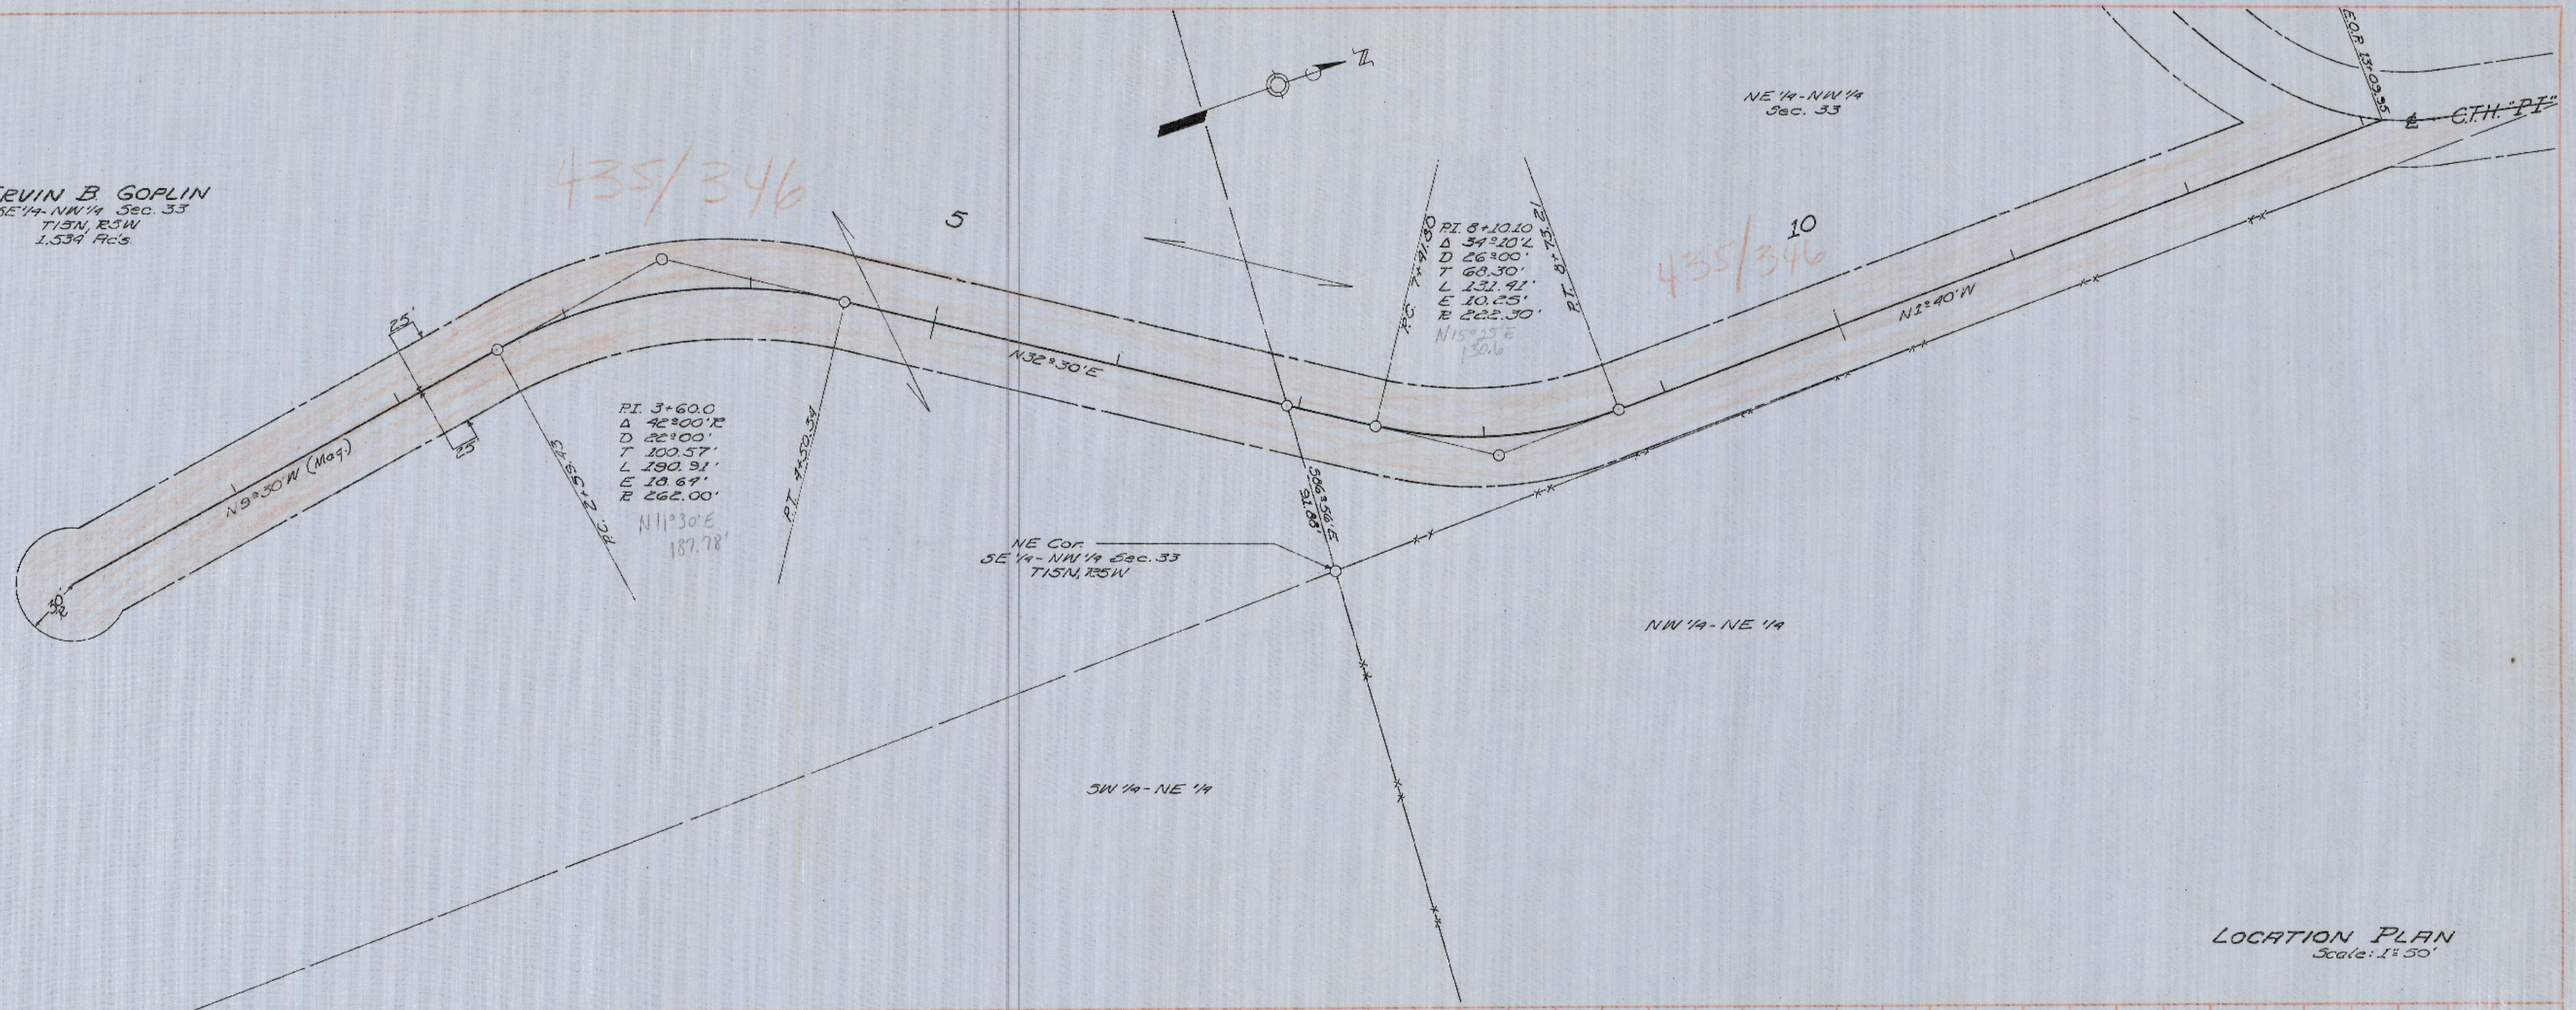

LOCATION PLAN
Scale: 1" = 50'