



**PLAN**  
 DRAWN BY R.E.B. 2/28/77  
 CHECKED BY S.M. 3/15/77  
 NOTE BOOK NO. 172  
 STRUCTURE NOTATIONS CHECKED

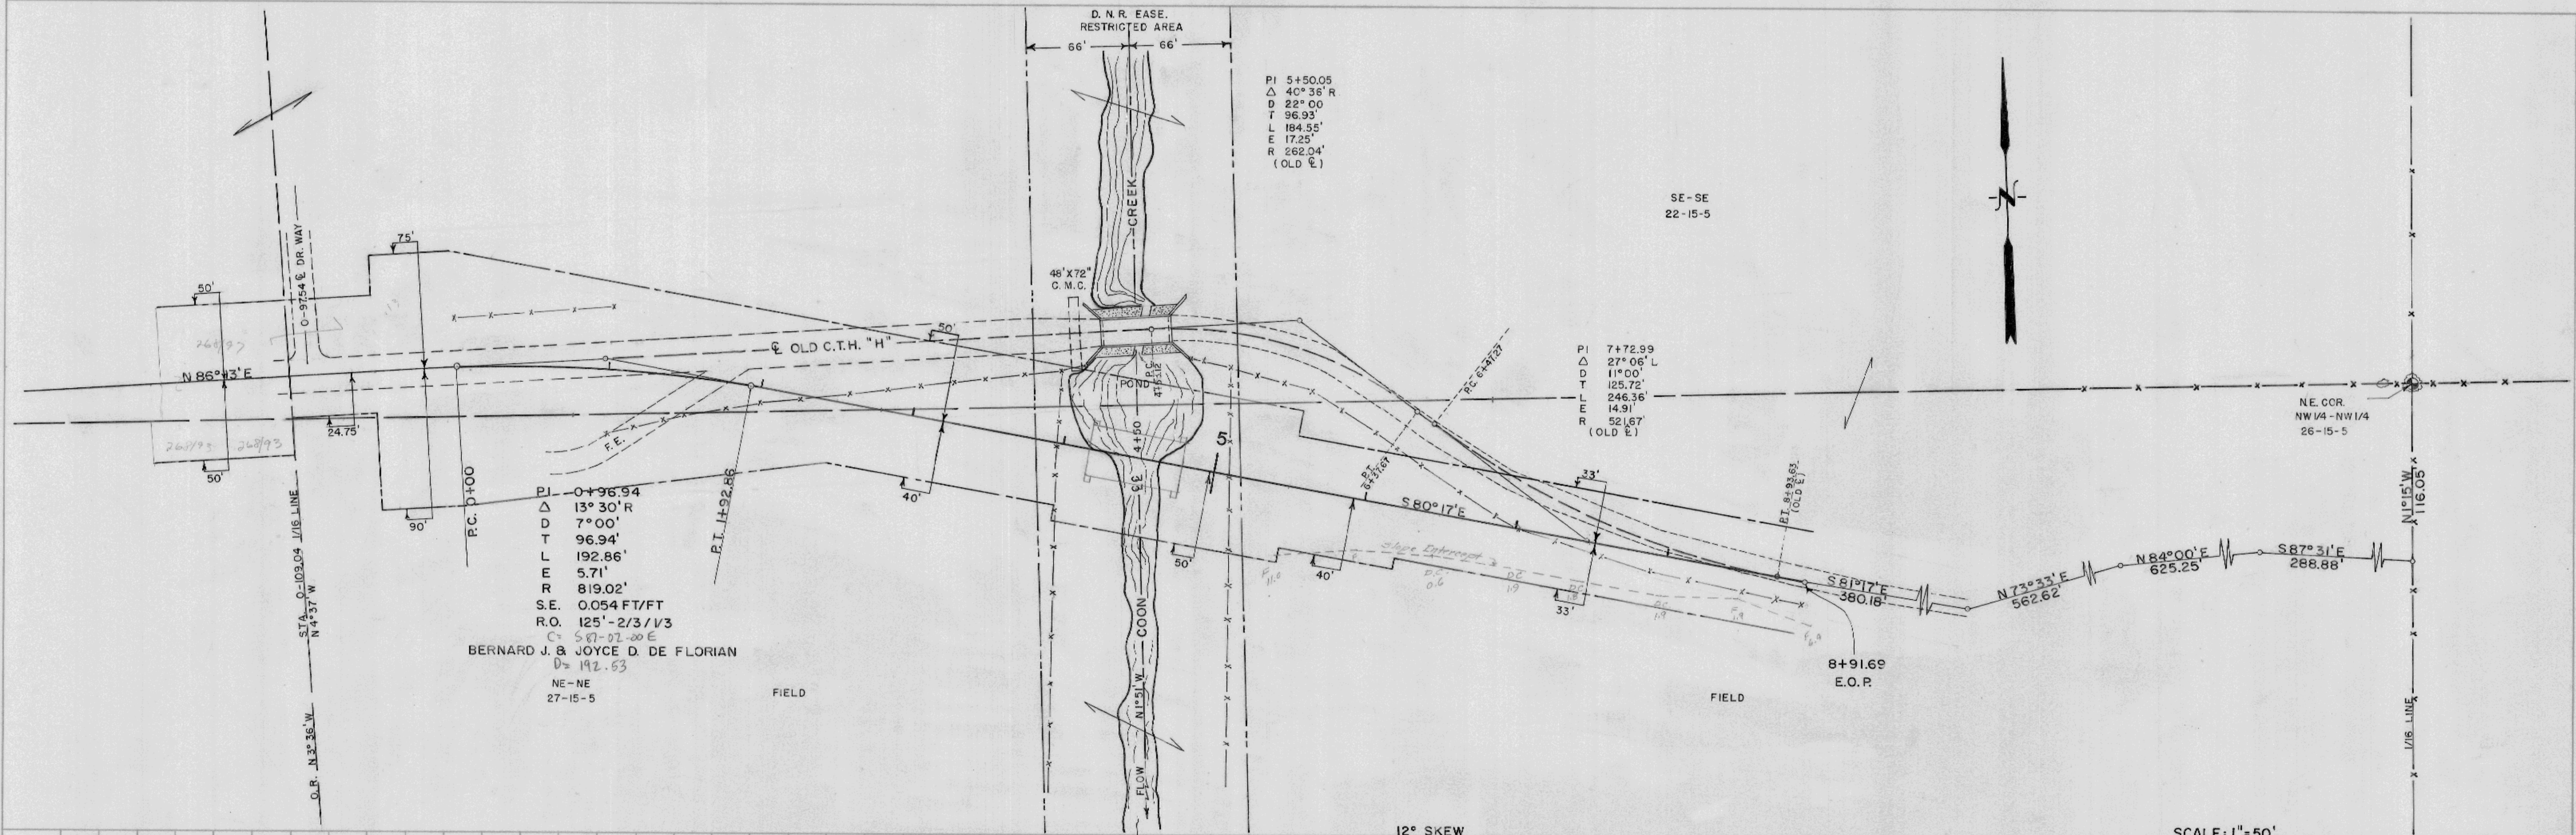

**PROFILE**  
 DRAWN BY R.E.B. 3/1/77  
 CHECKED BY S.M. 3/17/77  
 NOTE BOOK NO. 172  
 STRUCTURE NOTATIONS CHECKED

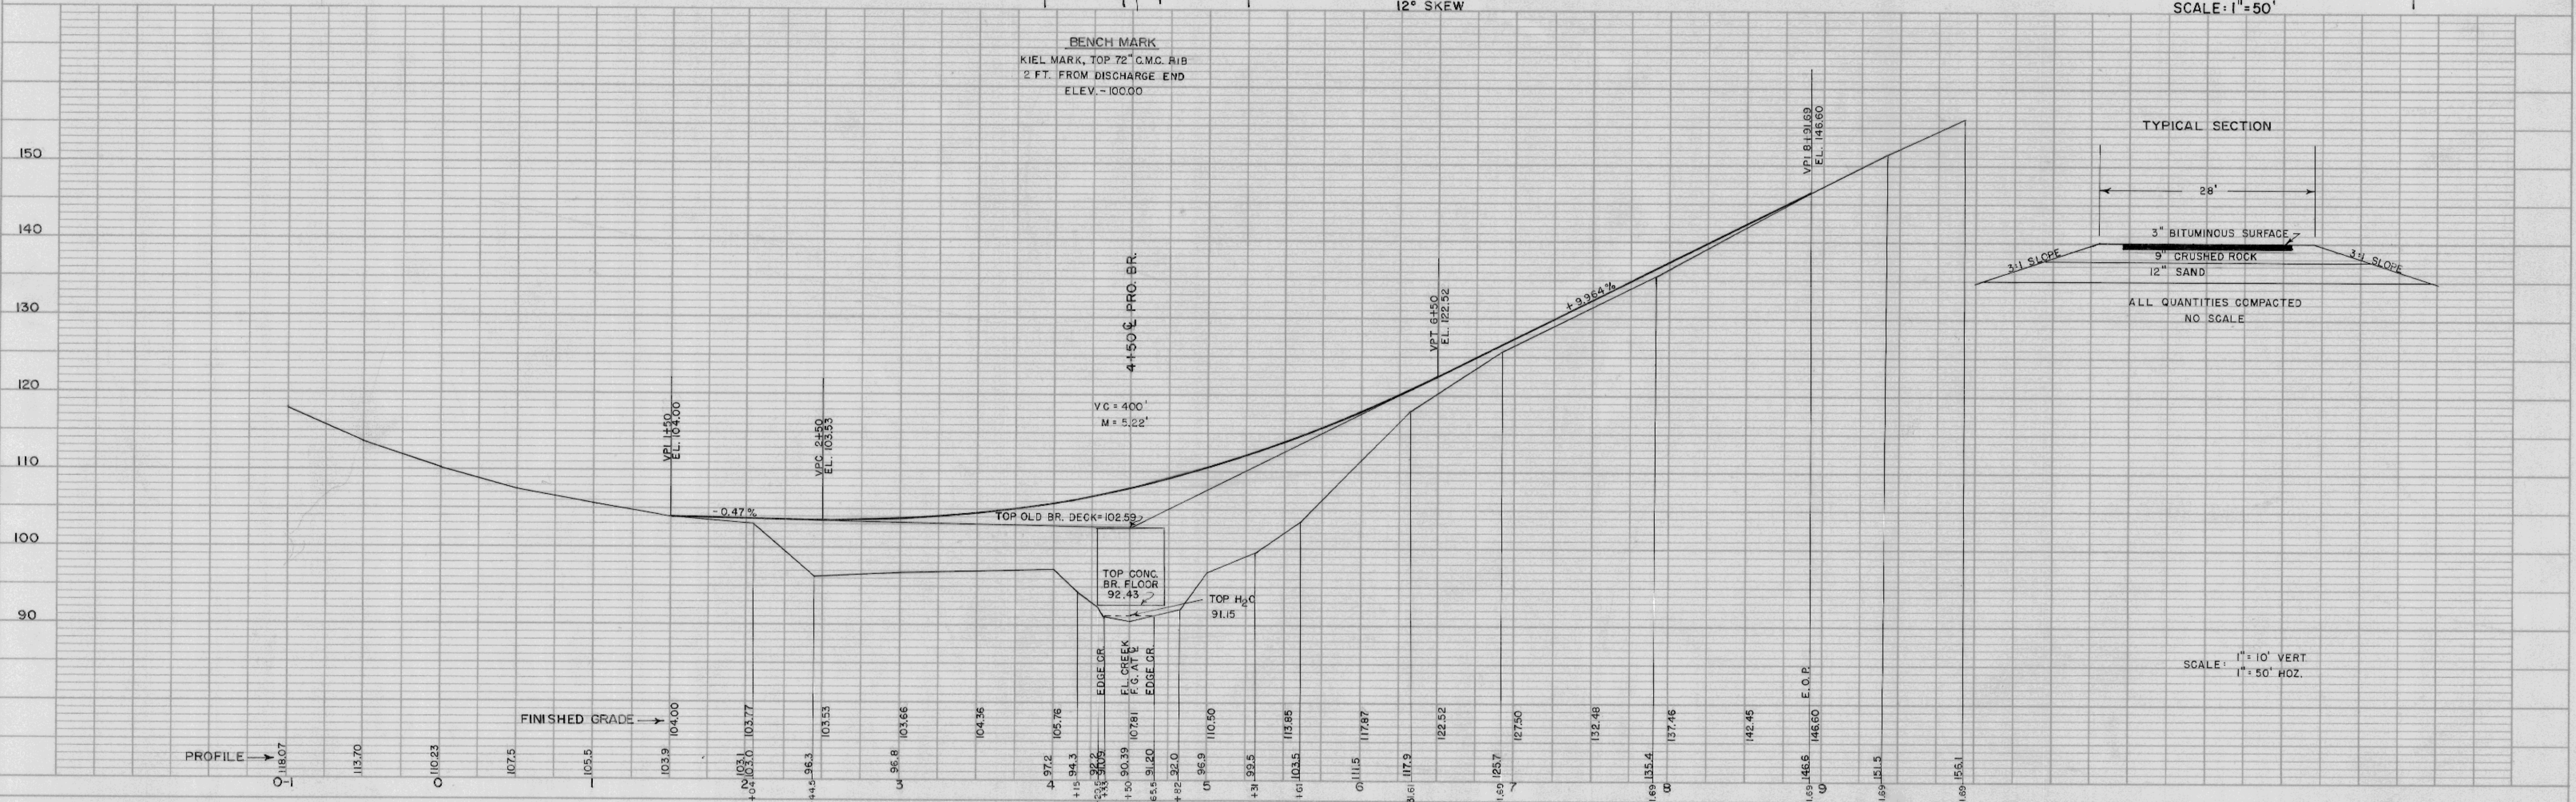


TOWN OF WASHINGTON

C.T.H. "H"

PLAN NO. 505

PLAN  
 SURVEYED BY R.E.B. 5/15/77  
 NOTE BOOK NO. 150  
 CHECKED BY R.E.B. 5/15/77  
 STRUC. MODIFICATIONS CHECKED BY R.E.B. 5/15/77

PROFILE  
 SURVEYED BY R.E.B. 5/15/77  
 NOTE BOOK NO. 172  
 CHECKED BY R.E.B. 5/15/77  
 STRUC. MODIFICATIONS CHECKED BY R.E.B. 5/15/77

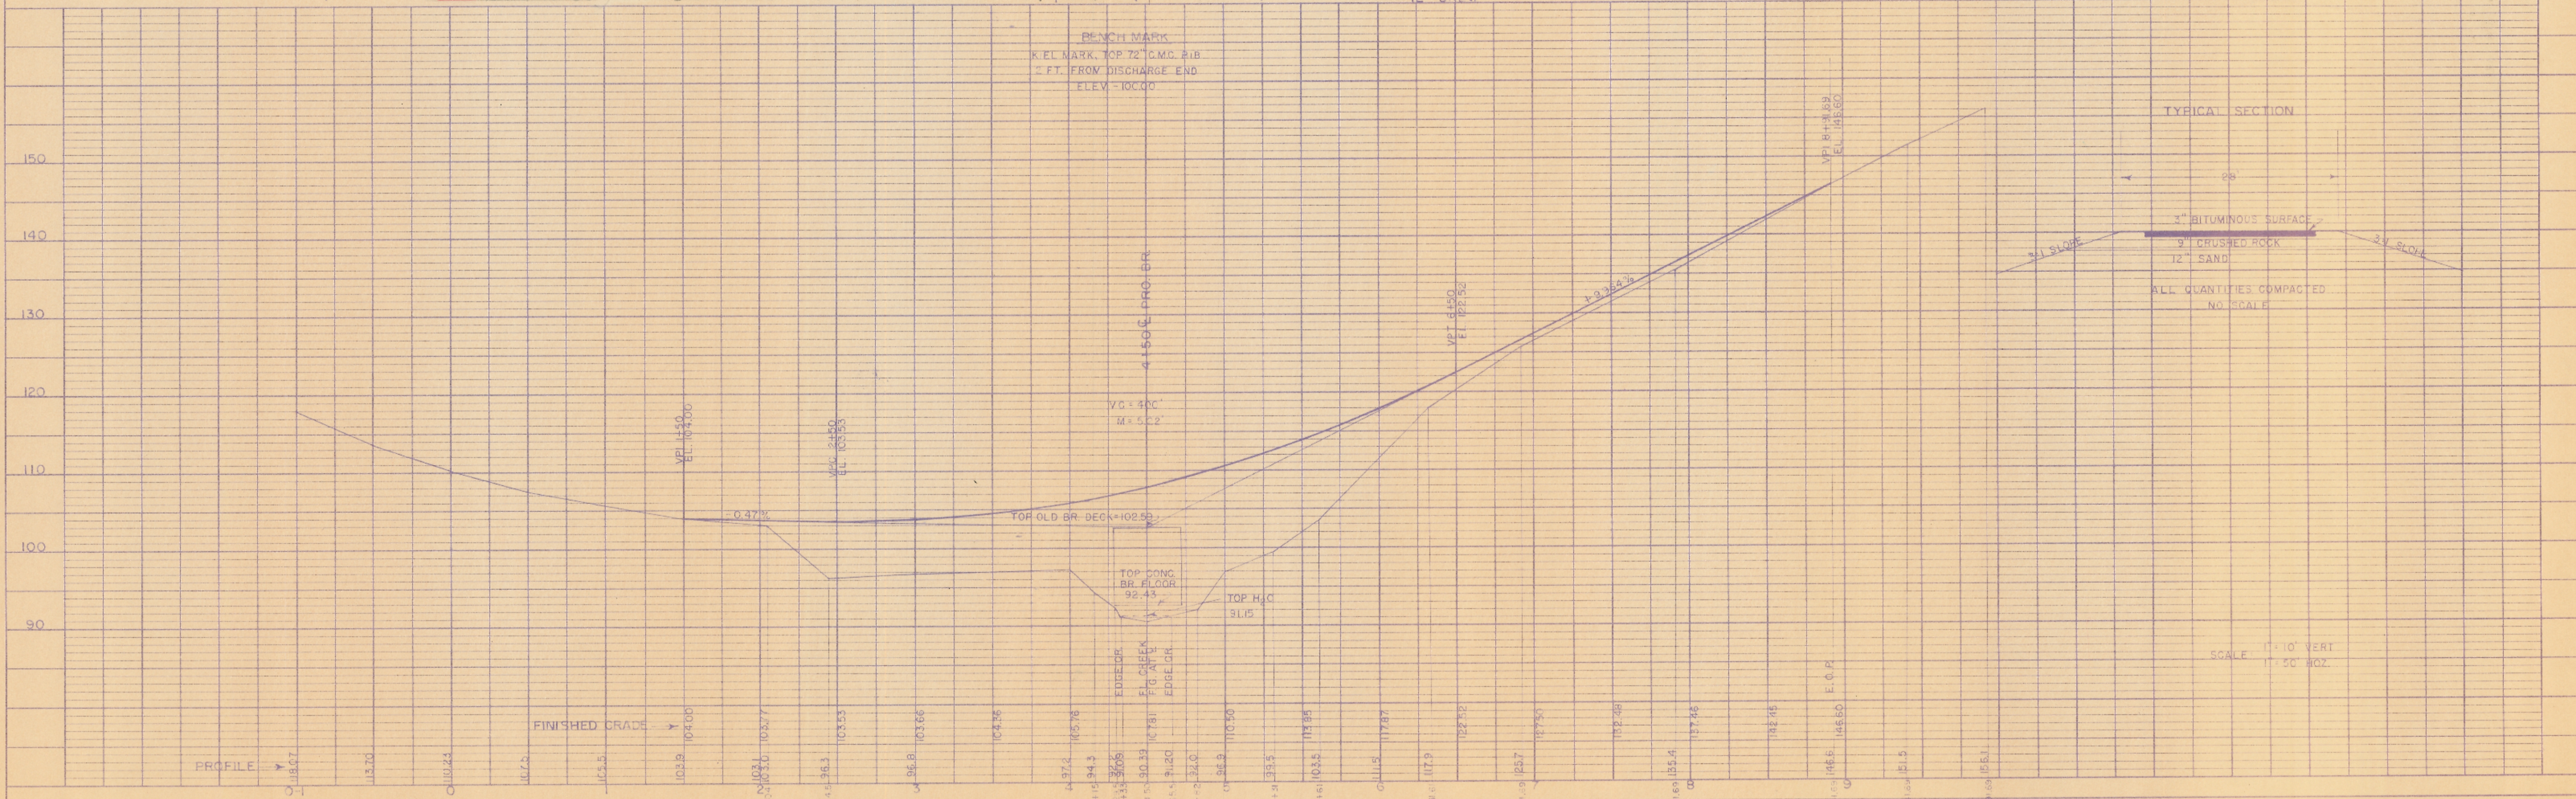



TOWN OF WASHINGTON

C. T. H. ENGINEERS  
 PLATE # PLAN PROFILE O.P.R. & R.E. STANDARD  
 THE HERRICK POST CO., CHICAGO

PLAN NO. 505

**PLAN**  
 SURVEYED BY: [Signature]  
 DATE: [Date]  
 NOTE BOOK ALIGNMENT CHECKED BY: [Signature]  
 NO. OF WAY CHECKED: [Number]

**PROFILE**  
 SURVEYED BY: [Signature]  
 DATE: [Date]  
 NOTE BOOK GRADES CHECKED BY: [Signature]  
 NO. OF NOTED STRUCTURE NOTATIONS CHECKED: [Number]

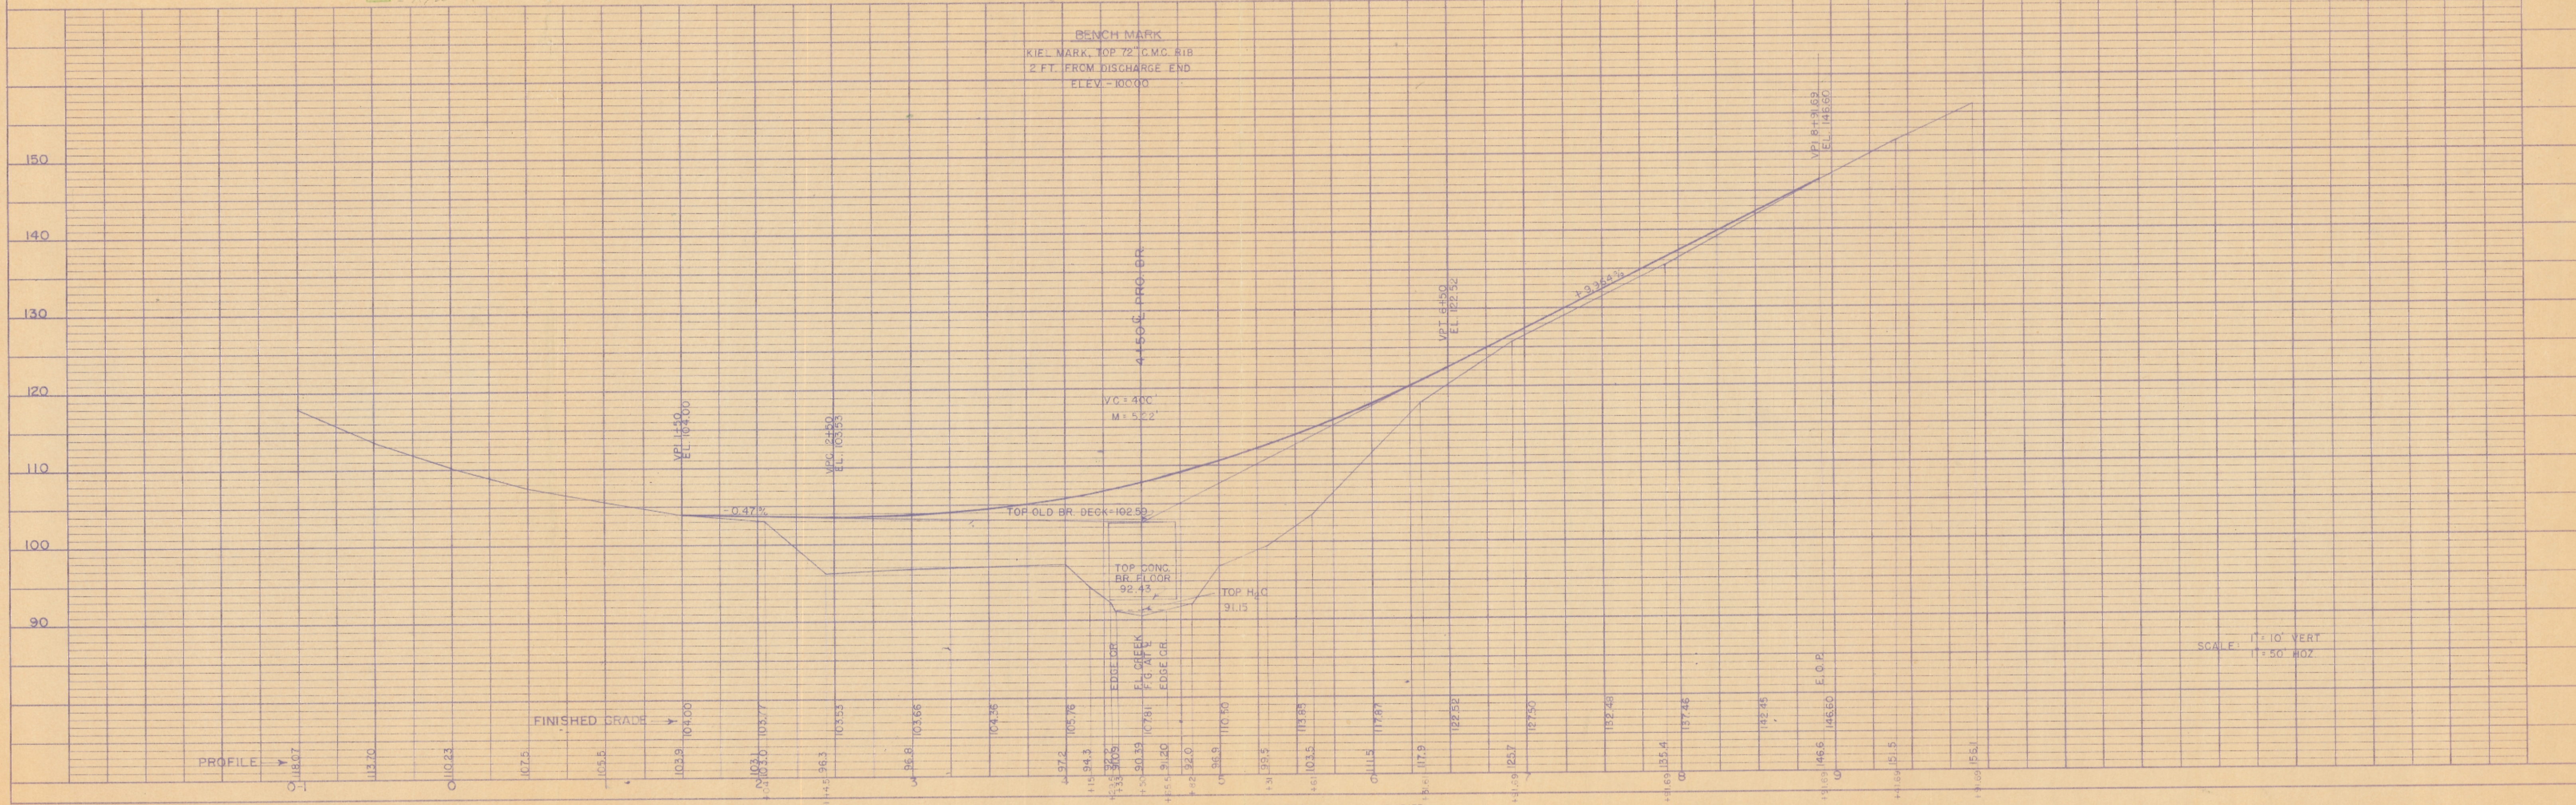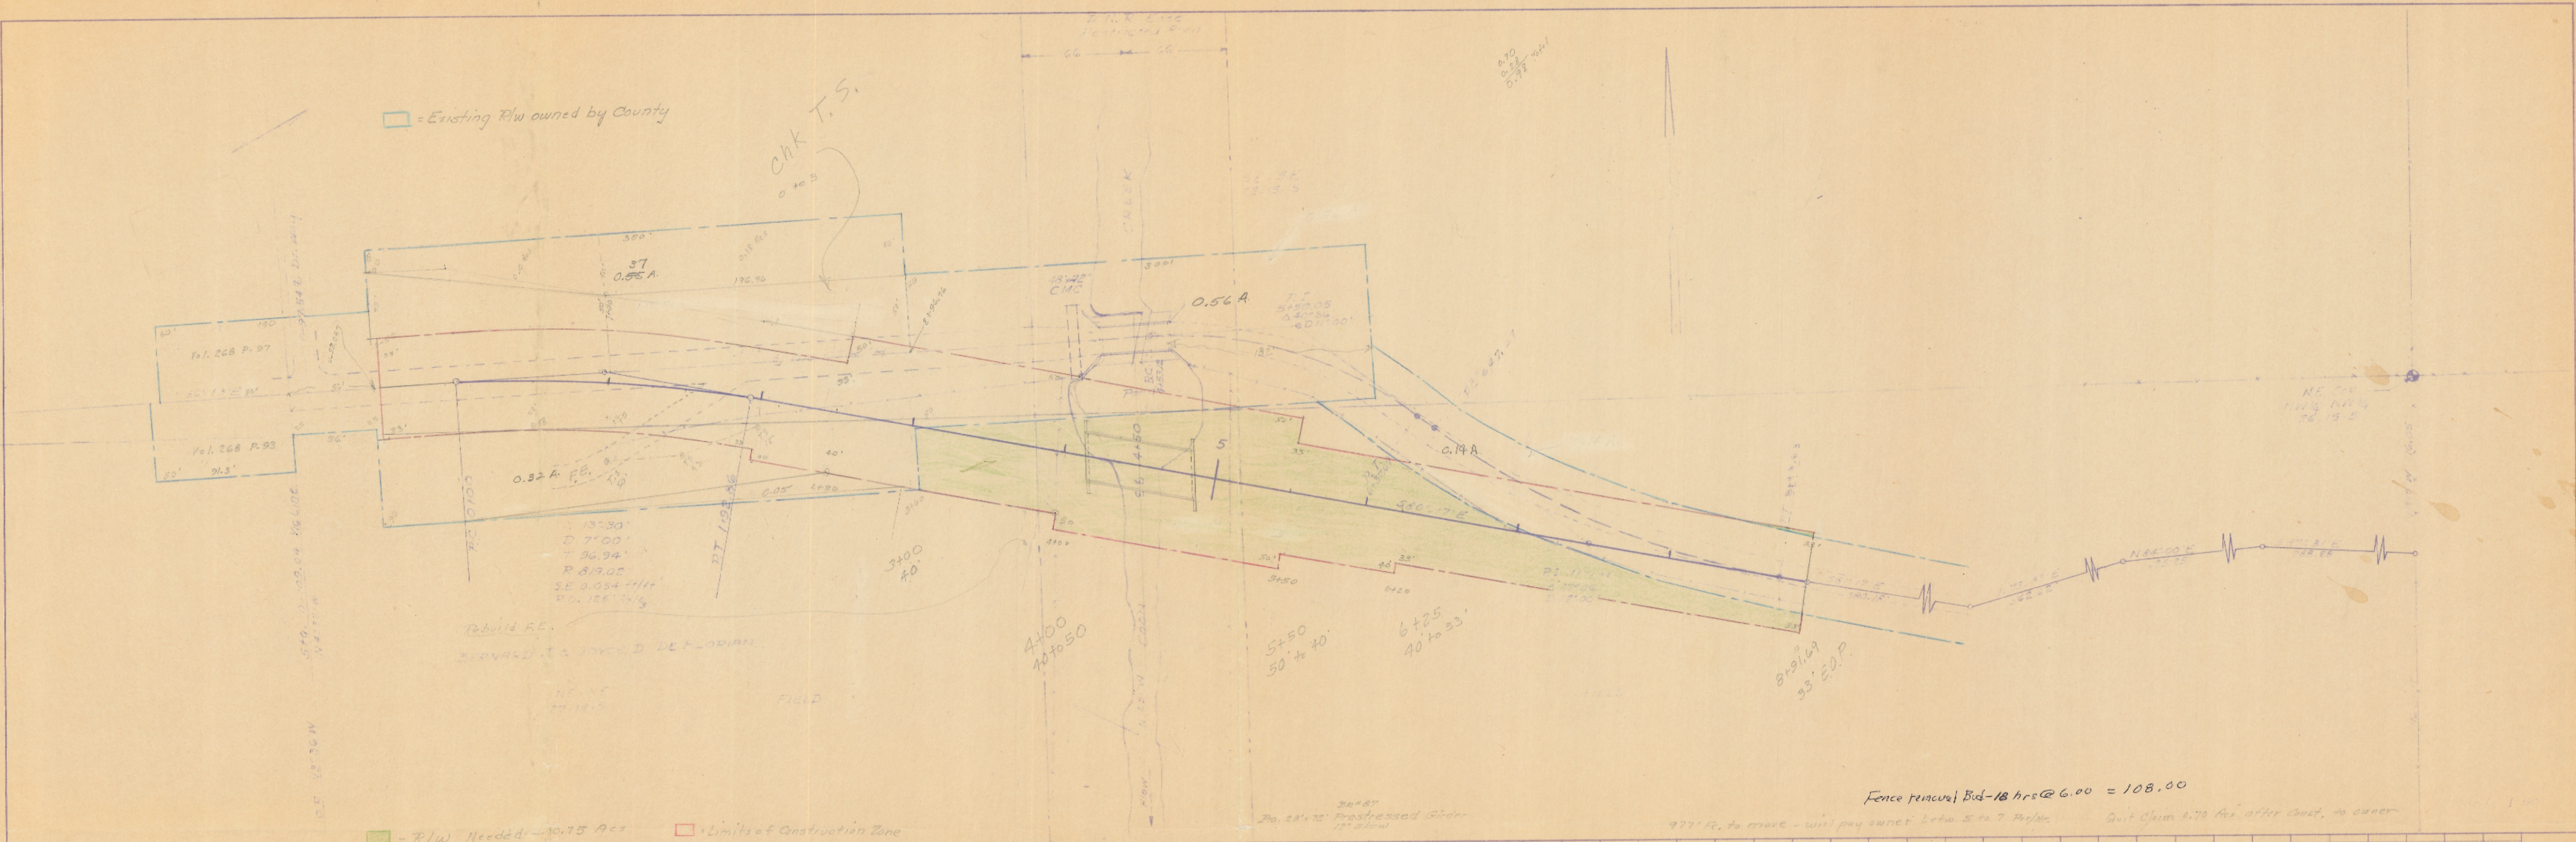

**PLAN**  
 SURVEYED BY R.E.B. 2/28/77  
 PLOTTED BY R.E.B. 5/15/77  
 NOTE BOOK ALIGNMENT CHECKED  
 No. 180

**PROFILE**  
 SURVEYED BY R.E.B. 3/7/77  
 PLOTTED BY R.E.B. 5/17/77  
 NOTE BOOK GRADE CHECKED  
 No. 172  
 UNCORRECTED NOTATIONS CHECKED

