

R/W PROJECT NUMBER 7571-05-21	SHEET NUMBER 4.0	TOTAL SHEETS 3
FEDERAL PROJECT NUMBER		
PLAT OF RIGHT OF WAY REQUIRED FOR S.T.H. 162 - C.T.H. "E" S.T.H. 162 INTERSECTION		
S.T.H. 16		LA CROSSE COUNTY

### CONVENTIONAL SIGNS AND ABBREVIATIONS LINES & SYMBOLS

STATE	---	LOT & TIE	---
COUNTY	---	SLOPE INTERCEPTS	---
TOWNSHIP & RANGE	---	UNDERGROUND UTILITY	---
SECTION	---	IRON PIN/PIPE	•
QUARTER	---	POWER POLE	□
SIXTEENTH	---	TELEPHONE POLE	σ
NEW CENTERLINE	---○---	TELEPHONE PEDESTAL	□TP
NEW R/W	---○---	MONUMENTED R/W POINT	•
OLD R/W	---	NO ACCESS (TO BE ACQUIRED)	---
PROPERTY LINE	---	NO ACCESS (PRIOR ACQUISITION)	---
CORPORATE LIMITS	---NAME---	NO ACCESS (BY STATUTE)	•••••

### ABBREVIATIONS



AP	ACCESS POINT	MON	MONUMENT
AH	AHEAD	OL	OUTLOT
ARC	ARC LENGTH	PC	POINT OF CURVATURE
BK	BACK	PI	POINT OF INTERSECTION
B.	BARN	PT	POINT OF TANGENCY
BLK	BLOCK	PCC	POINT OF COMPOUND CURVATURE
CEM.	CEMETERY	PL	PROPERTY LINE
C	CENTERLINE	P.L.E.	PERMANENT LIMITED EASEMENT
CH	CHANNEL	R	RADIUS
CH-CH	CHANNEL CHANGE	R/L	REFERENCE LINE
C.T.H.	COUNTY TRUNK HIGHWAY	R/W	RIGHT OF WAY
D	DEGREE OF CURVE	REM	REMAINING
ET. AL.	AND OTHERS	RES	RESTAURANT
EX.	EXISTING	SEC	SECTION
FDN.	FOUNDATION	SS	SERVICE STATION
G.	GARAGE	S	SHED
G.L.	GOVERNMENT LOT	S.T.H.	STATE TRUNK HIGHWAY
G.N.	GRID NORTH	STA	STATION
H.	HOUSE	ST	STORE
H.T.	HOUSE TRAILER	T	TANGENT LENGTH OF CURVE
I.H.	INTERSTATE HIGHWAY	TAV	TAVERN
I.P.	IRON PIN/PIPE	TEMP.	TEMPORARY
L	LENGTH OF CURVE	T	TRANSIT LINE
LC	LAND CONTRACT/LONG CHORD	T.L.E.	TEMPORARY LIMITED EASEMENT
L.E.	LIMITED EASEMENT	USH	UNITED STATES HIGHWAY
LCB	LONG CHORD BEARING	WH	WAREHOUSE
		X	EAST GRID COORDINATE
		Y	NORTH GRID COORDINATE

### NOTES

COORDINATES AND BEARINGS ON THIS PLAT ARE ORIENTED TO THE WISCONSIN COORDINATE SYSTEM SOUTH ZONE. ALL DISTANCES ARE GROUND LENGTH AND MAY BE CONVERTED TO GRID LENGTH BY MULTIPLYING THE DISTANCE BY THE GRID FACTOR PROVIDED ON THE DETAIL SHEET.

RIGHT OF WAY MONUMENTS ARE TYPE 2 AND ARE PLACED PRIOR TO OR AT THE TIME OF LAND TITLE TRANSFER.

RIGHT OF WAY BOUNDARIES ARE DEFINED WITH COURSES OF THE PERIMETER OF THE HIGHWAY LANDS REFERENCED TO THE U.S. PUBLIC LAND SURVEY OR OTHER SURVEYS OF PUBLIC RECORD.

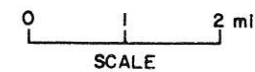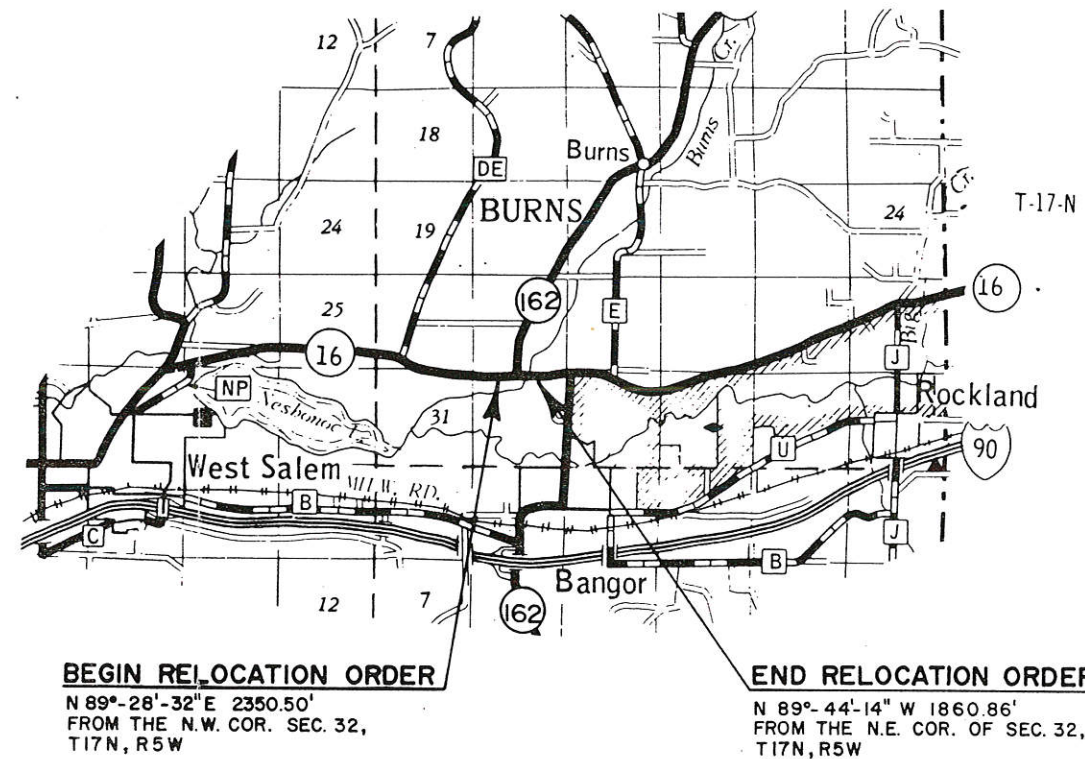

TOTAL NET LENGTH OF CENTERLINE = 0.208 MI.	
REVISION DATE	STATE OF WISCONSIN DEPARTMENT OF TRANSPORTATION
	APPROVED: DATE: <i>W. J. Jevic</i> 3/24/92 DISTRICT TRANSPORTATION DIRECTOR
	U.S. DEPARTMENT OF TRANSPORTATION FEDERAL HIGHWAY ADMINISTRATION REGION 5 WISCONSIN DIVISION
	APPROVED: DATE: _____ CONSTRUCTION SUPERVISOR

109

# SCHEDULE OF LANDS & INTERESTS REQUIRED

AREAS SHOWN IN THE TOTAL ACRES COLUMN MAY BE APPROXIMATE AND ARE DERIVED FROM TAX ROLLS OR OTHER AVAILABLE SOURCES AND MAY NOT INCLUDE LANDS OF THE OWNER WHICH ARE NOT CONTIGUOUS TO THE AREA TO BE ACQUIRED.

REVISION DATE

ROUTE

COUNTY

DATE

R/W PROJECT NUMBER

7571-05-21

SHEET NUMBER

S.T.H. 16


LA CROSSE

3-20-92

FEDERAL PROJECT NUMBER

4.1

PARCEL NUMBER	SHEET NUMBER	OWNER	INTERESTS REQUIRED	TOTAL BEFORE AC/SF	AC/SF REQUIRED			TOTAL REM. AC/SF	L.E. AC/SF	
					NEW	EXIST	TOTAL		PERM.	TEMP.
1	4.2	MYRON E. & ALICE M. PFAFF	FEE	2.99	0.02	—	0.02	2.97	—	—
2	4.2	HARLAN L. & LINDA L. HORSWILL	FEE & T.L.E.	6.51	0.05	—	0.05	6.46	—	0.04
3	4.2	RICHARD & LOUISE EVANS	P.L.E. & T.L.E.	157.11	—	—	—	157.11	0.54	0.24

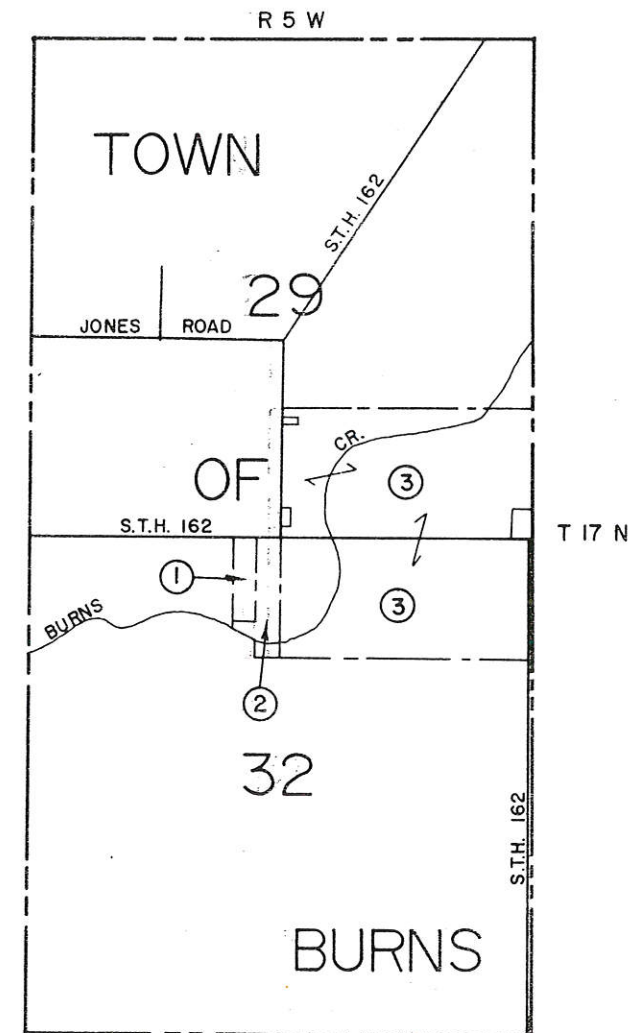

NOT TO SCALE

REVISION DATE	ROUTE	COUNTY	DATE	R/W PROJECT NUMBER	SHEET NUMBER
	S.T.H. 16	LA CROSSE	3-20-92	7571-05-21	4.2
	SCALE, FT.	GRID FACTOR		FEDERAL PROJECT NUMBER	
	0 50 100	0.99994020			

