

TRANSPORTATION PROJECT PLAT NO: 7570-02-28-4.04



LOCATED IN THE FR. NE1/4-NW1/4 AND THE FR. NW1/4-NW1/4 OF SECTION 6, TOWN 16 NORTH, RANGE 6 WEST, ALSO LOCATED IN THE SE1/4-SW1/4 OF SECTION 31, TOWN 17 NORTH, RANGE 6 WEST, ALL IN THE TOWN OF HAMILTON, LA CROSSE COUNTY, WISCONSIN.

RELOCATION ORDER STH 16 I-90 -WEST SALEM (LANDFILL ROAD TO VETERANS PARK)

TO PROPERLY ESTABLISHED, LAY OUT, WIDEN, ENLARGE, EXTEND, CONSTRUCT, RECONSTRUCT, IMPROVE, OR MAINTAIN A PORTION OF THE HIGHWAY DESIGNATED ABOVE, THE STATE OF WISCONSIN DEPARTMENT OF TRANSPORTATION DEEM IT NECESSARY TO RELOCATE OR CHANGE SAID HIGHWAY AND ACQUIRE CERTAIN LANDS AND INTERESTS OR RIGHTS IN LANDS FOR THE ABOVE PROJECT.

TO EFFECT THIS CHANGE, PURSUANT TO AUTHORITY GRANTED UNDER SECTION 84.02 (3), 84.30 AND 84.09, WISCONSIN STATUTES, THE DEPARTMENT OF TRANSPORTATION HEREBY ORDERS THAT:


- 1. THAT PORTION OF SAID HIGHWAY AS SHOWN ON THIS PLAT IS LAID OUT AND ESTABLISHED TO THE LINES AND WIDTHS AS SO SHOWN FOR THE ABOVE PROJECT.
2. THE LANDS OR INTERESTS OF RIGHTS IN LANDS AS SHOWN ON THIS PLAT ARE REQUIRED BY THE DEPARTMENT FOR THE ABOVE PROJECT AND SHALL BE ACQUIRED IN THE NAME OF THE STATE OF WISCONSIN, PURSUANT TO THE PROVISIONS OF SECTION 84.09 (1) OR (2), WISCONSIN STATUTES.

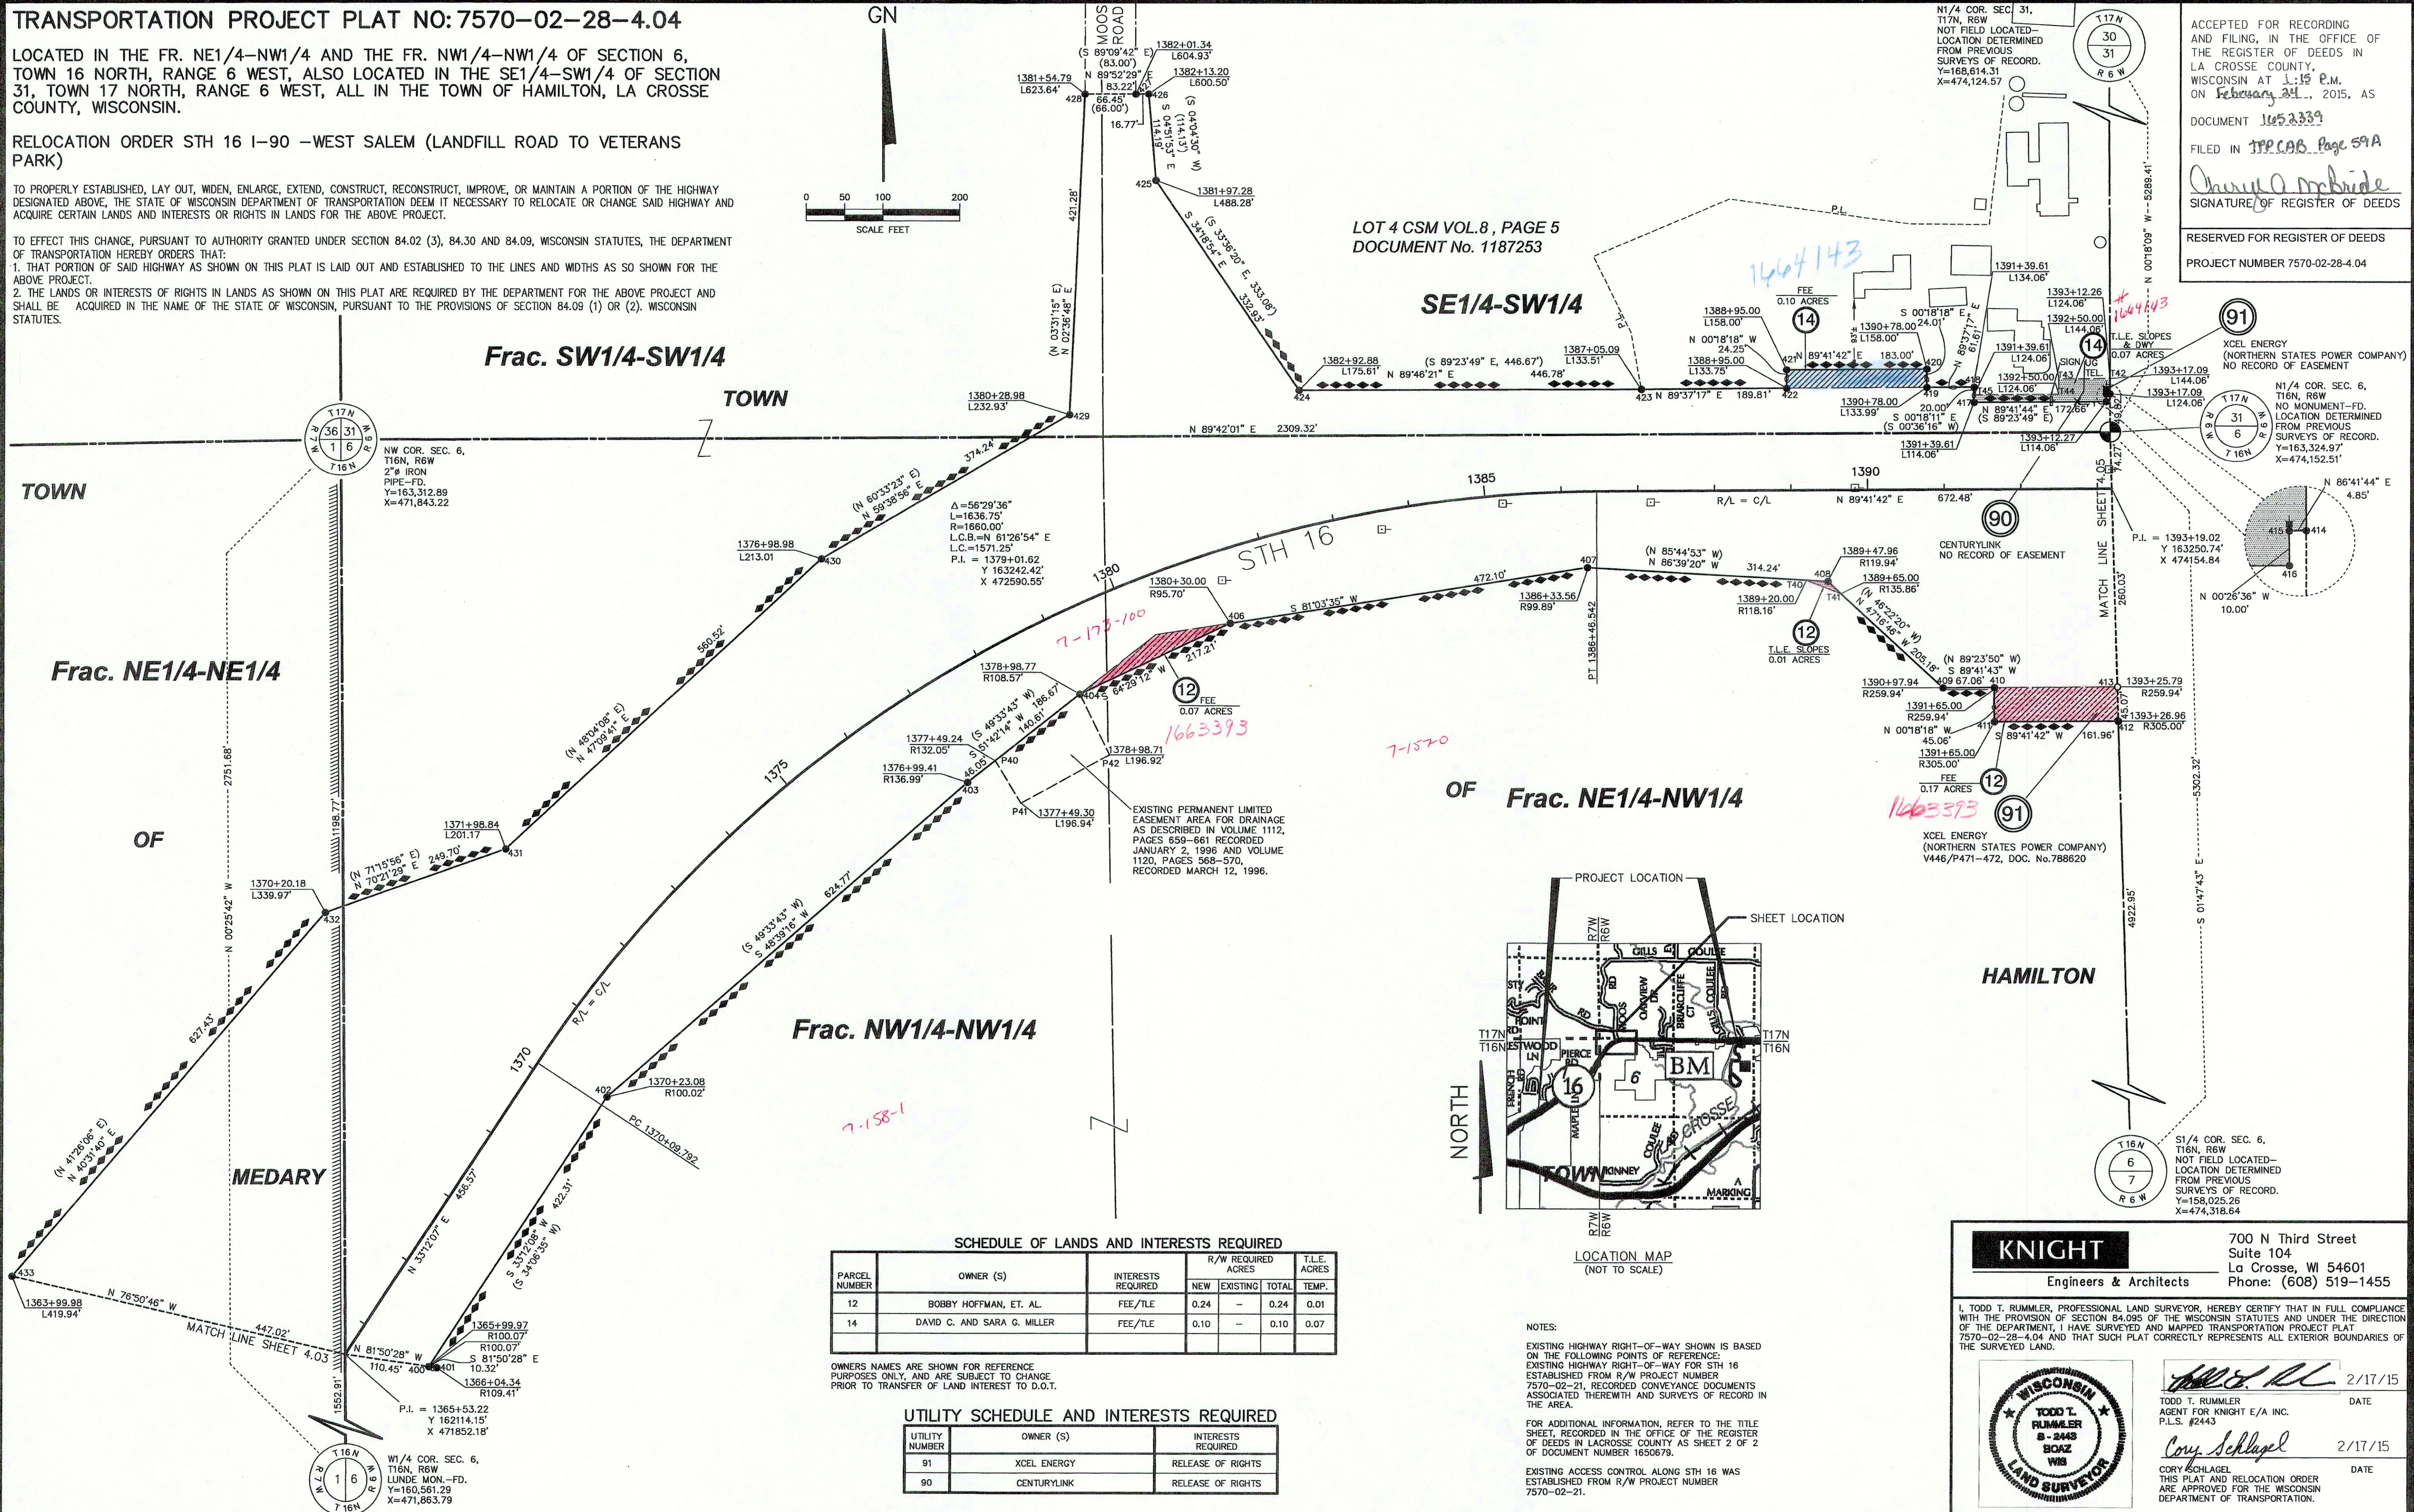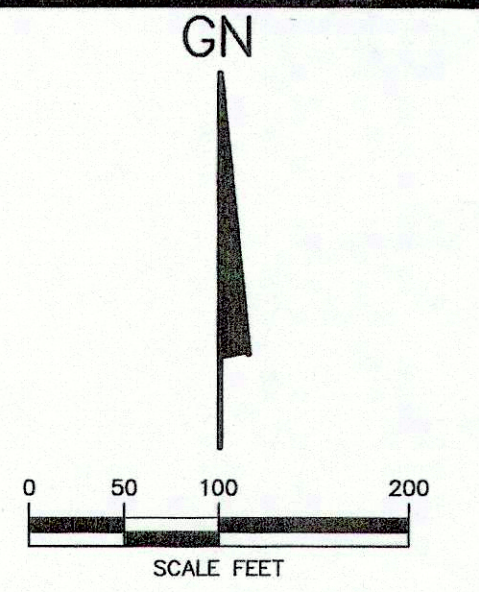

ACCEPTED FOR RECORDING AND FILING, IN THE OFFICE OF THE REGISTER OF DEEDS IN LA CROSSE COUNTY, WISCONSIN AT 1:15 P.M. ON February 24, 2015, AS DOCUMENT 1652339 FILED IN TPP CAB. Page 59A

RESERVED FOR REGISTER OF DEEDS PROJECT NUMBER 7570-02-28-4.04

XCEL ENERGY (NORTHERN STATES POWER COMPANY) NO RECORD OF EASEMENT

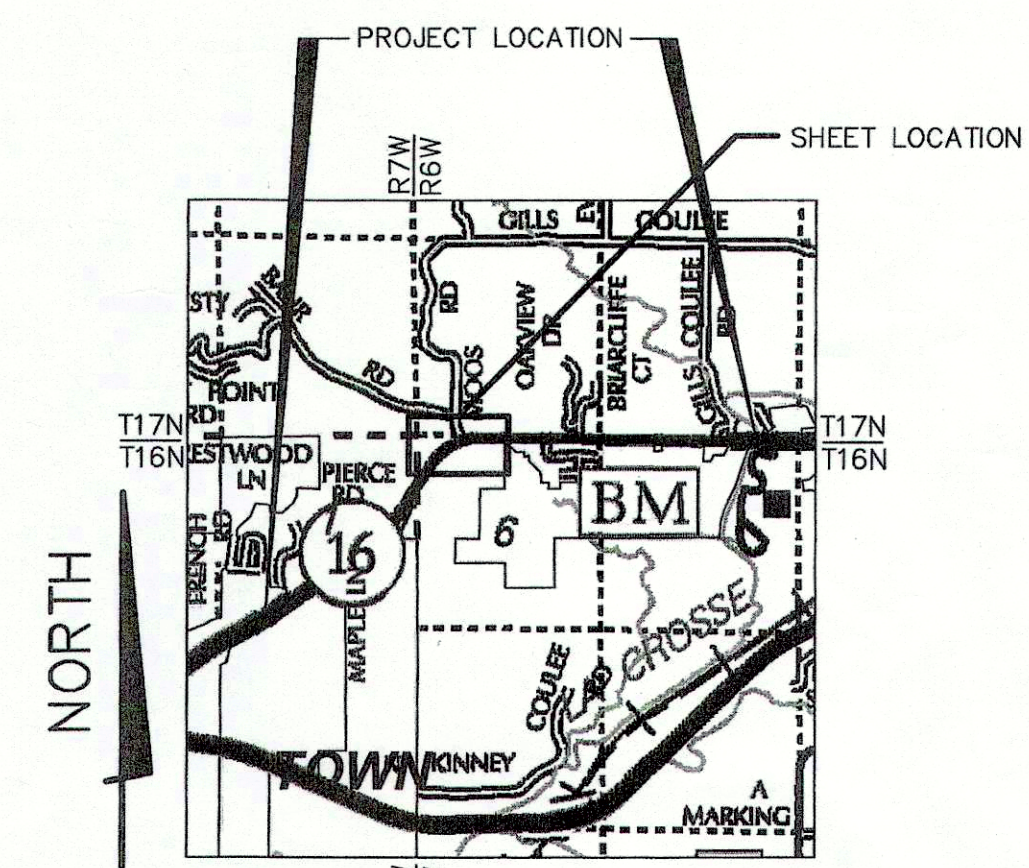

SCHEDULE OF LANDS AND INTERESTS REQUIRED table with columns: PARCEL NUMBER, OWNER (S), INTERESTS REQUIRED, NEW, EXISTING, TOTAL, T.L.E. ACRES, TEMP.

UTILITY SCHEDULE AND INTERESTS REQUIRED table with columns: UTILITY NUMBER, OWNER (S), INTERESTS REQUIRED

NOTES: EXISTING HIGHWAY RIGHT-OF-WAY SHOWN IS BASED ON THE FOLLOWING POINTS OF REFERENCE: EXISTING HIGHWAY RIGHT-OF-WAY FOR STH 16 ESTABLISHED FROM R/W PROJECT NUMBER 7570-02-21...

KNIGHT Engineers & Architects logo and contact information (700 N Third Street, Suite 104, La Crosse, WI 54601). Includes signatures and dates of surveyors.