

SCHEDULE OF LANDS & INTERESTS REQUIRED

OWNER'S NAMES ARE SHOWN FOR REFERENCE PURPOSES ONLY AND ARE SUBJECT TO CHANGE PRIOR TO THE TRANSFER OF LAND INTERESTS TO THE COUNTY.


PARCEL NUMBER	OWNER(S)	INTEREST REQUIRED	NEW	R/W ACRES REQUIRED EXISTING	TOTAL	TLE ACRES
1	JEAN A. DONLEY AND WAYNE R. DONLEY, AS MARITAL SURVIVORSHIP PROPERTY	FEE & TLE	0.26	0	0.26	0.08
98	CENTURYLINK	RELEASE OF RIGHTS	---	---	---	---
99	VERNON ELECTRIC COOPERATIVE	RELEASE OF RIGHTS	---	---	---	---

ALIGNMENT DATA

PI Sta = 6+09.01 CD = S 74°24'13" E PI Sta = 11+50.75
 Y = 107813.58 T = 253.70 Y = 107790.74
 X = 486469.41 R = 1080.00 X = 487019.70
 I = 26°26'20.05" L = 498.36 I = 00°30'38.38"L
 PC Sta = 3+55.32 C = 493.95
 PT Sta = 8+53.68





NORTHEAST CORNER
 SECTION 28, T15N, R6W
 Y = 110,462.35
 X = 487,734.91
 BRASS CAP
 (OBSERVED)

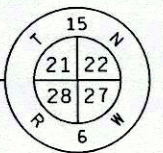

N 00°05'43" E
2,635.99'

EAST 1/4 CORNER
 SECTION 28, T15N, R6W
 Y = 107,826.36
 X = 487,730.52
 BRASS CAP
 (OBSERVED)

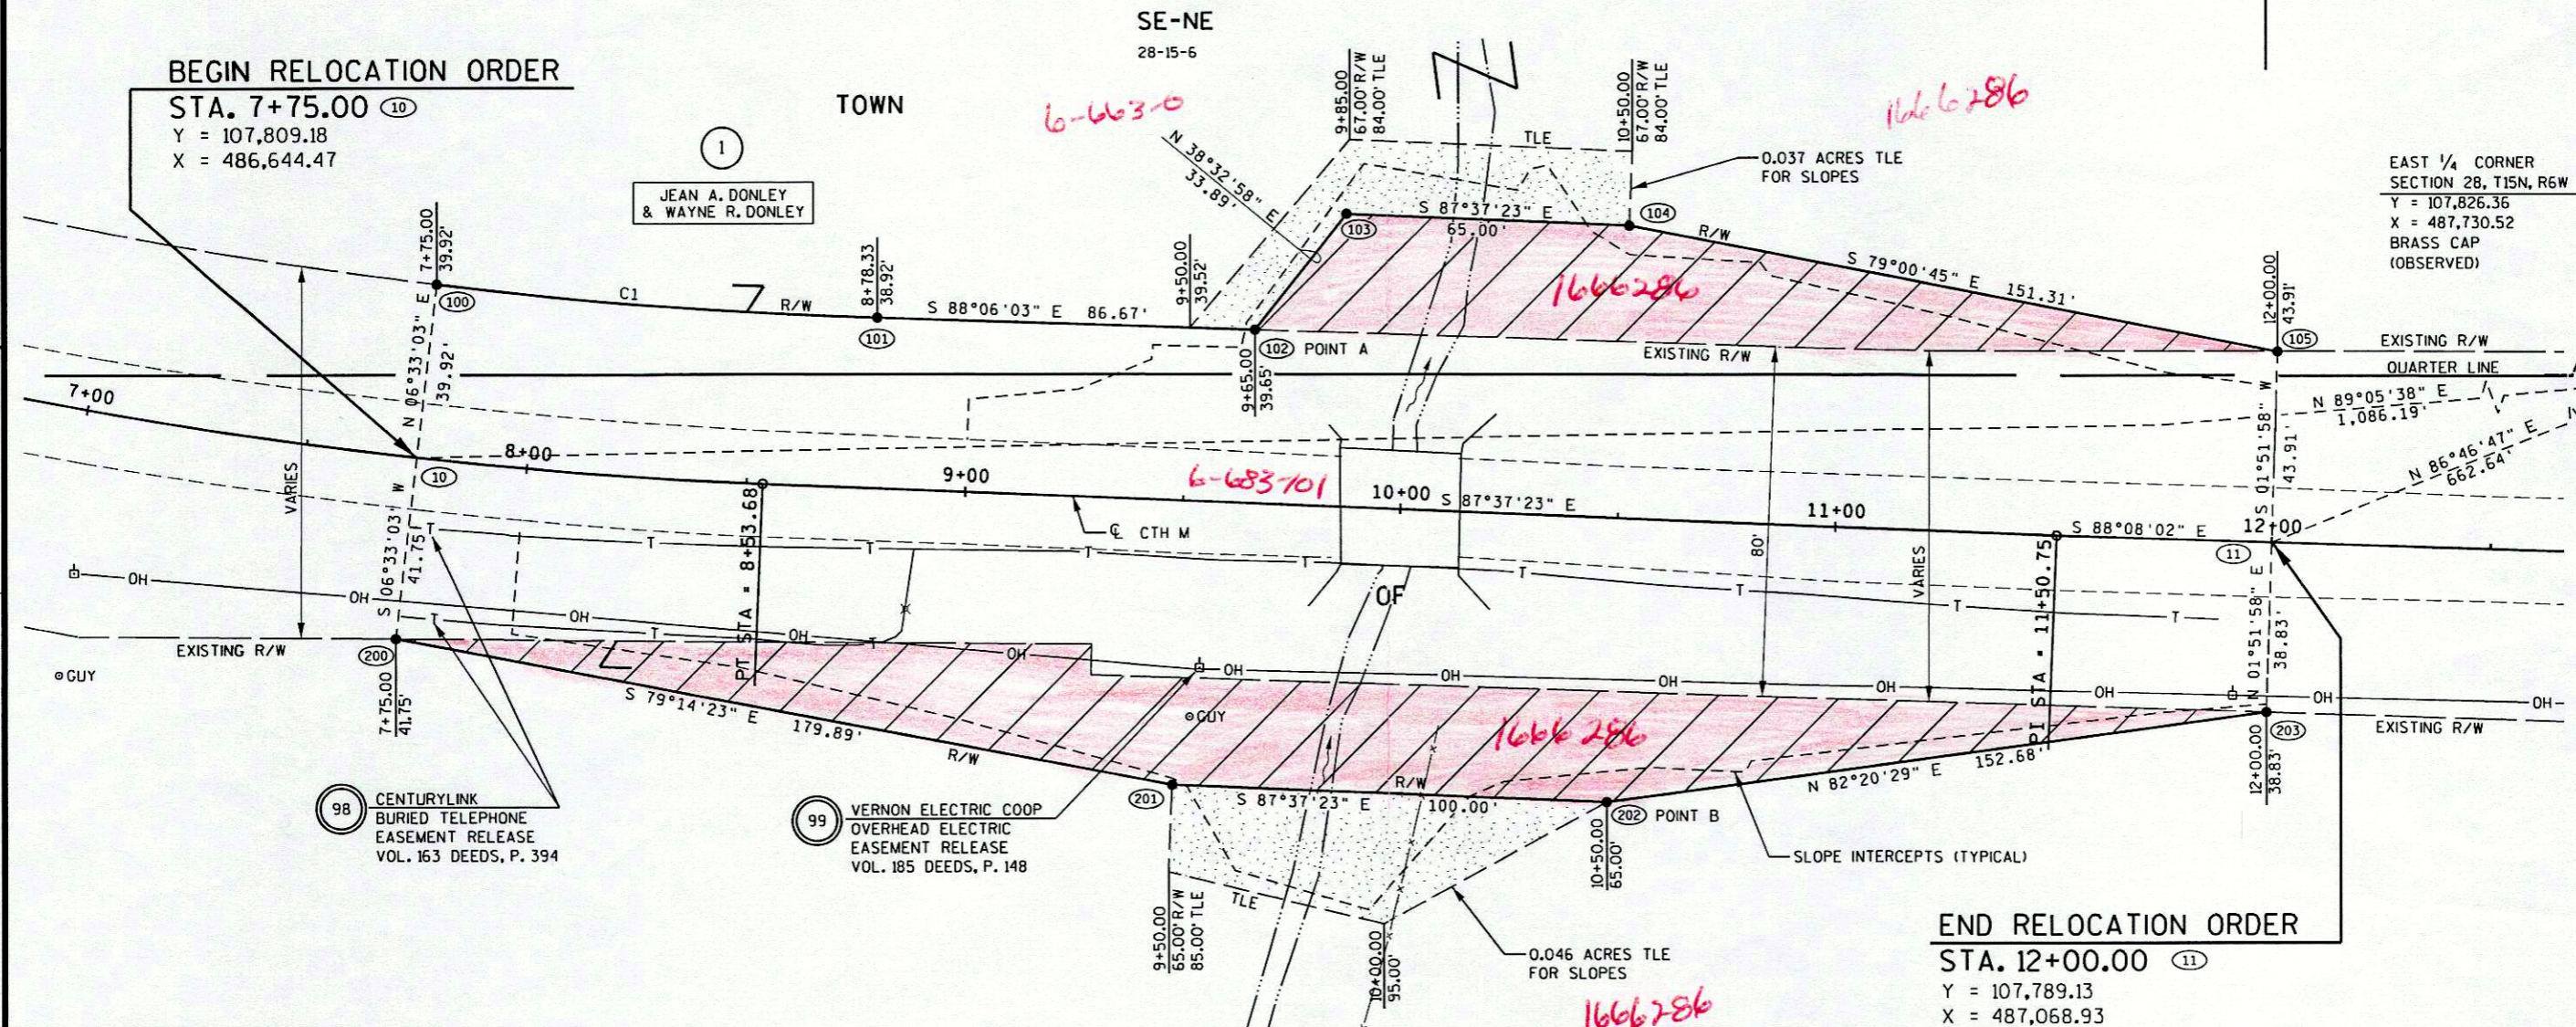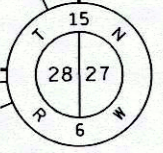

EXISTING HIGHWAY R/W ESTABLISHED FROM PLAT OF SURVEY G-349, RIGHT OF WAY PLAT PROJECT #S0123 (5), AND EXISTING SECTION CORNERS.

NOTE: INVERTING BETWEEN COORDINATES, IN CLOSE PROXIMITY WITH EACH OTHER, MAY NOT REPLICATE THE BEARINGS AND DISTANCES SHOWN ON THIS PLAT.

R/W CURVE DATA

CURVE	LENGTH	CHORD LENGTH	CHORD BEARING	RADIUS
C1 (100 - 101)	100.46'	100.43'	S 85°-28'-39" E	1,106.00'

POINT NUMBER	Y	X
100	107,848.84	486,649.02
101	107,840.92	486,749.13
102	107,838.05	486,835.76
103	107,864.55	486,856.88
104	107,861.86	486,921.82
105	107,833.02	487,070.36
200	107,767.70	486,639.70
201	107,734.12	486,816.43
202	107,729.97	486,916.35
203	107,750.32	487,067.66

REVISION DATE	DATE 5/13/2015	SCALE, FEET 0 20 40	HWY: CTH M	STATE R/W PROJECT NUMBER 5436-00-00	PLAT SHEET 4.02
	GRID FACTOR N/A		COUNTY: LA CROSSE	CONSTRUCTION PROJECT NUMBER 5436-00-70	PS&E SHEET E