

TRANSPORTATION PROJECT PLAT NO. 5120-03-22-4.02

PART OF THE NORTHWEST 1/4 OF THE SOUTHWEST 1/4, AND PART OF THE SOUTHWEST 1/4 OF SECTION 5, TOWNSHIP 15 NORTH, RANGE 7 WEST, CITY OF LA CROSSE, LA CROSSE COUNTY, WISCONSIN.


CITY OF LA CROSSE, JACKSON STREET, STATE ROAD, 3RD STREET TO 23RD STREET, LA CROSSE COUNTY, WI

TO PROPERLY ESTABLISH, LAY OUT, WIDEN, ENLARGE, EXTEND, CONSTRUCT, IMPROVE, OR MAINTAIN A PORTION OF THE HIGHWAY DESIGNATED ABOVE, THE CITY OF LA CROSSE DEEMS IT NECESSARY TO RELOCATE OR CHANGE SAID HIGHWAY AND ACQUIRE CERTAIN LANDS AND INTERESTS OR RIGHTS IN LANDS FOR THE ABOVE PROJECT.

TO EFFECT THIS CHANGE, PURSUANT TO AUTHORITY GRANTED UNDER SECTION 62.22, WISCONSIN STATUTES, THE CITY OF LA CROSSE HEREBY ORDERS THAT:

- 1. THAT PORTION OF SAID HIGHWAY AS SHOWN ON THIS PLAT IS LAYED OUT AND ESTABLISHED BY THE CITY OF LA CROSSE FOR THE ABOVE PROJECT AND SHALL BE ACQUIRED IN THE NAME OF THE CITY OF LA CROSSE, PURSUANT TO THE PROVISIONS OF SECTION 62.22, WISCONSIN STATUTES.
- 2. THE LANDS OR INTERESTS OR RIGHTS IN LANDS AS SHOWN ON THIS PLAT ARE REQUIRED BY THE CITY OF LA CROSSE FOR THE ABOVE PROJECT AND SHALL BE ACQUIRED IN THE NAME OF THE CITY OF LA CROSSE, PURSUANT TO THE PROVISIONS OF SECTION 62.22, WISCONSIN STATUTES.

WEST QUARTER CORNER SECTION 5, T15N, R7W, FOUND P.P. NAIL E-463, 783.831

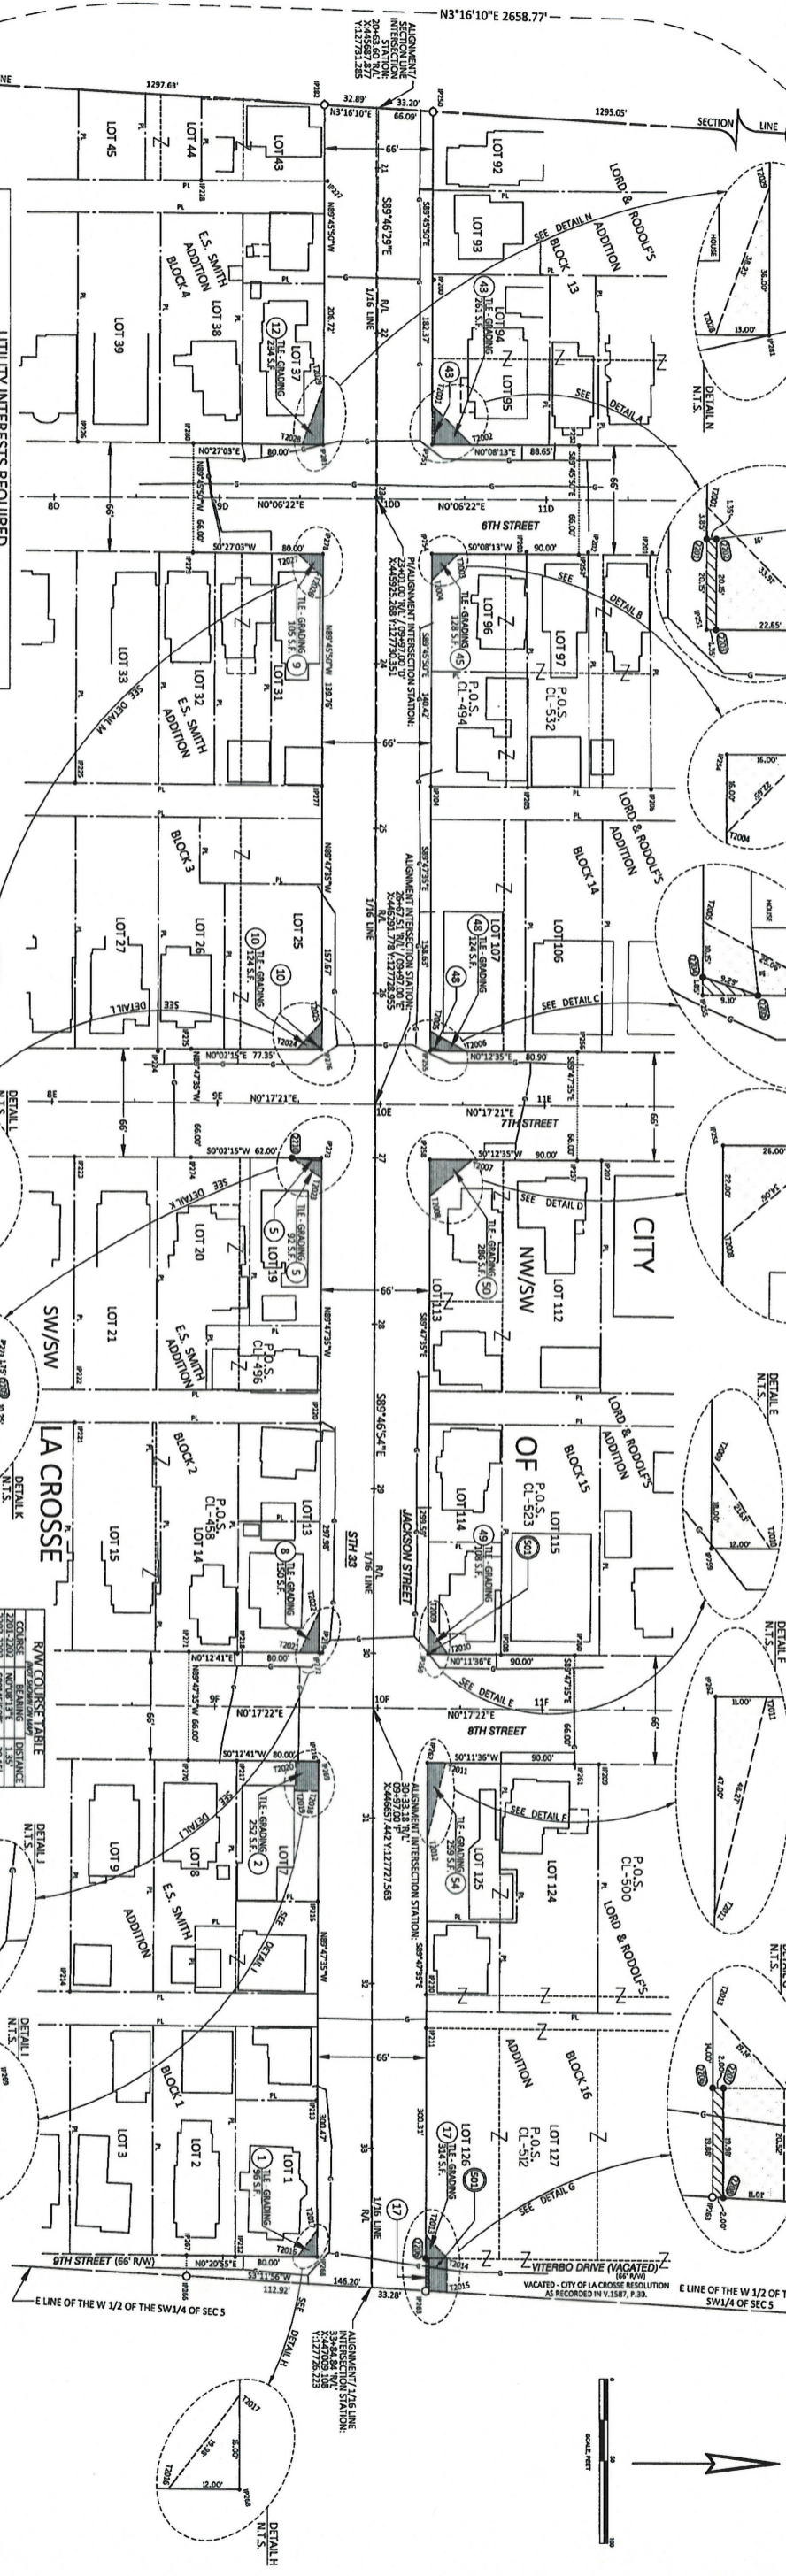

UTILITY INTERESTS REQUIRED table with columns: UTILITY NUMBER, OWNER (S), INTEREST REQUIRED, RELEASE OF RIGHTS.

SCHEDULE OF LANDS & INTERESTS REQUIRED table with columns: PARCEL NUMBER, OWNER (S), INTEREST REQUIRED, NEW/EXISTING, TOTAL, TILE SQ. FT., P.L.E. SQ. FT.

EASEMENT TABLE table with columns: UTILITY NUMBER, OWNER, RECORDING INFORMATION, LOCATION IN R/W.

COORDINATE TABLE - TIE POINTS table with columns: PT.#, STATION, OFFSET, X, Y.

COORDINATE TABLE - TIE POINTS table with columns: PT.#, STATION, OFFSET, X, Y.

EXISTING MONUMENTS table with columns: PT.#, STATION, OFFSET, X, Y, DESCRIPTION.


R/W COURSE TABLE table with columns: POINT, BEARING, DISTANCE.

ACCEPTED IN THE OFFICE OF THE REGISTER OF DEEDS IN LA CROSSE COUNTY, WISCONSIN AT 11:21 A.M. ON February 24, 2019 AS DOCUMENT NO. 1722004-1 AND FILED IN TPP CAB. pg 90A

Register of Deeds Charles J. Meibohm

RESERVED FOR REGISTER OF DEEDS PROJECT NUMBER: 5120-03-22-4.02 SHEET 1 OF 1

210

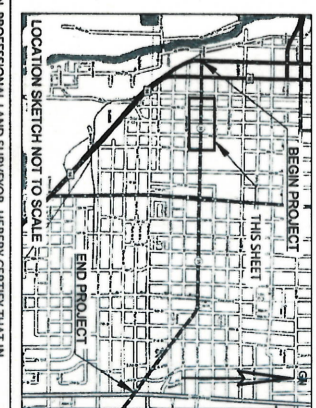

PARAGON ASSOCIATES logo and text: Environmental Design & Consulting. CIVIL ENGINEERING, LANDSCAPE ARCHITECTURE, SURVEYING. Includes signature of Jacob K. Stephenson and date 2-24-19.