

JUN 23 2026

RELOCATION ORDER

RE1708 01/2023

Project ID 5991-07-82	Road name Mormon Coulee Road to Ward Avenue	Highway Losey Boulevard	RECEIVED County La Crosse
Right of way plat date 06/23/2026	Plat sheet number(s) 4.01 – 4.02	Previously approved Relocation Order date 05/20/2026	

Description of termini of project:

Begin Station 3+76.32

38.11 feet North and 0.72 feet East of the Center of Section 16, T15N, R7W, part of the NW ¼ & SW ¼ of the NE ¼.

Y = 118,514.089

X = 453,671.067

End Station 23+53.86

608.99 feet South and 15.67 feet East of the North Quarter corner of Section 16, T15N, R7W, part of the NW ¼ & SW ¼ of the NE ¼

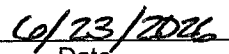
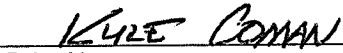
Y = 120,491.051

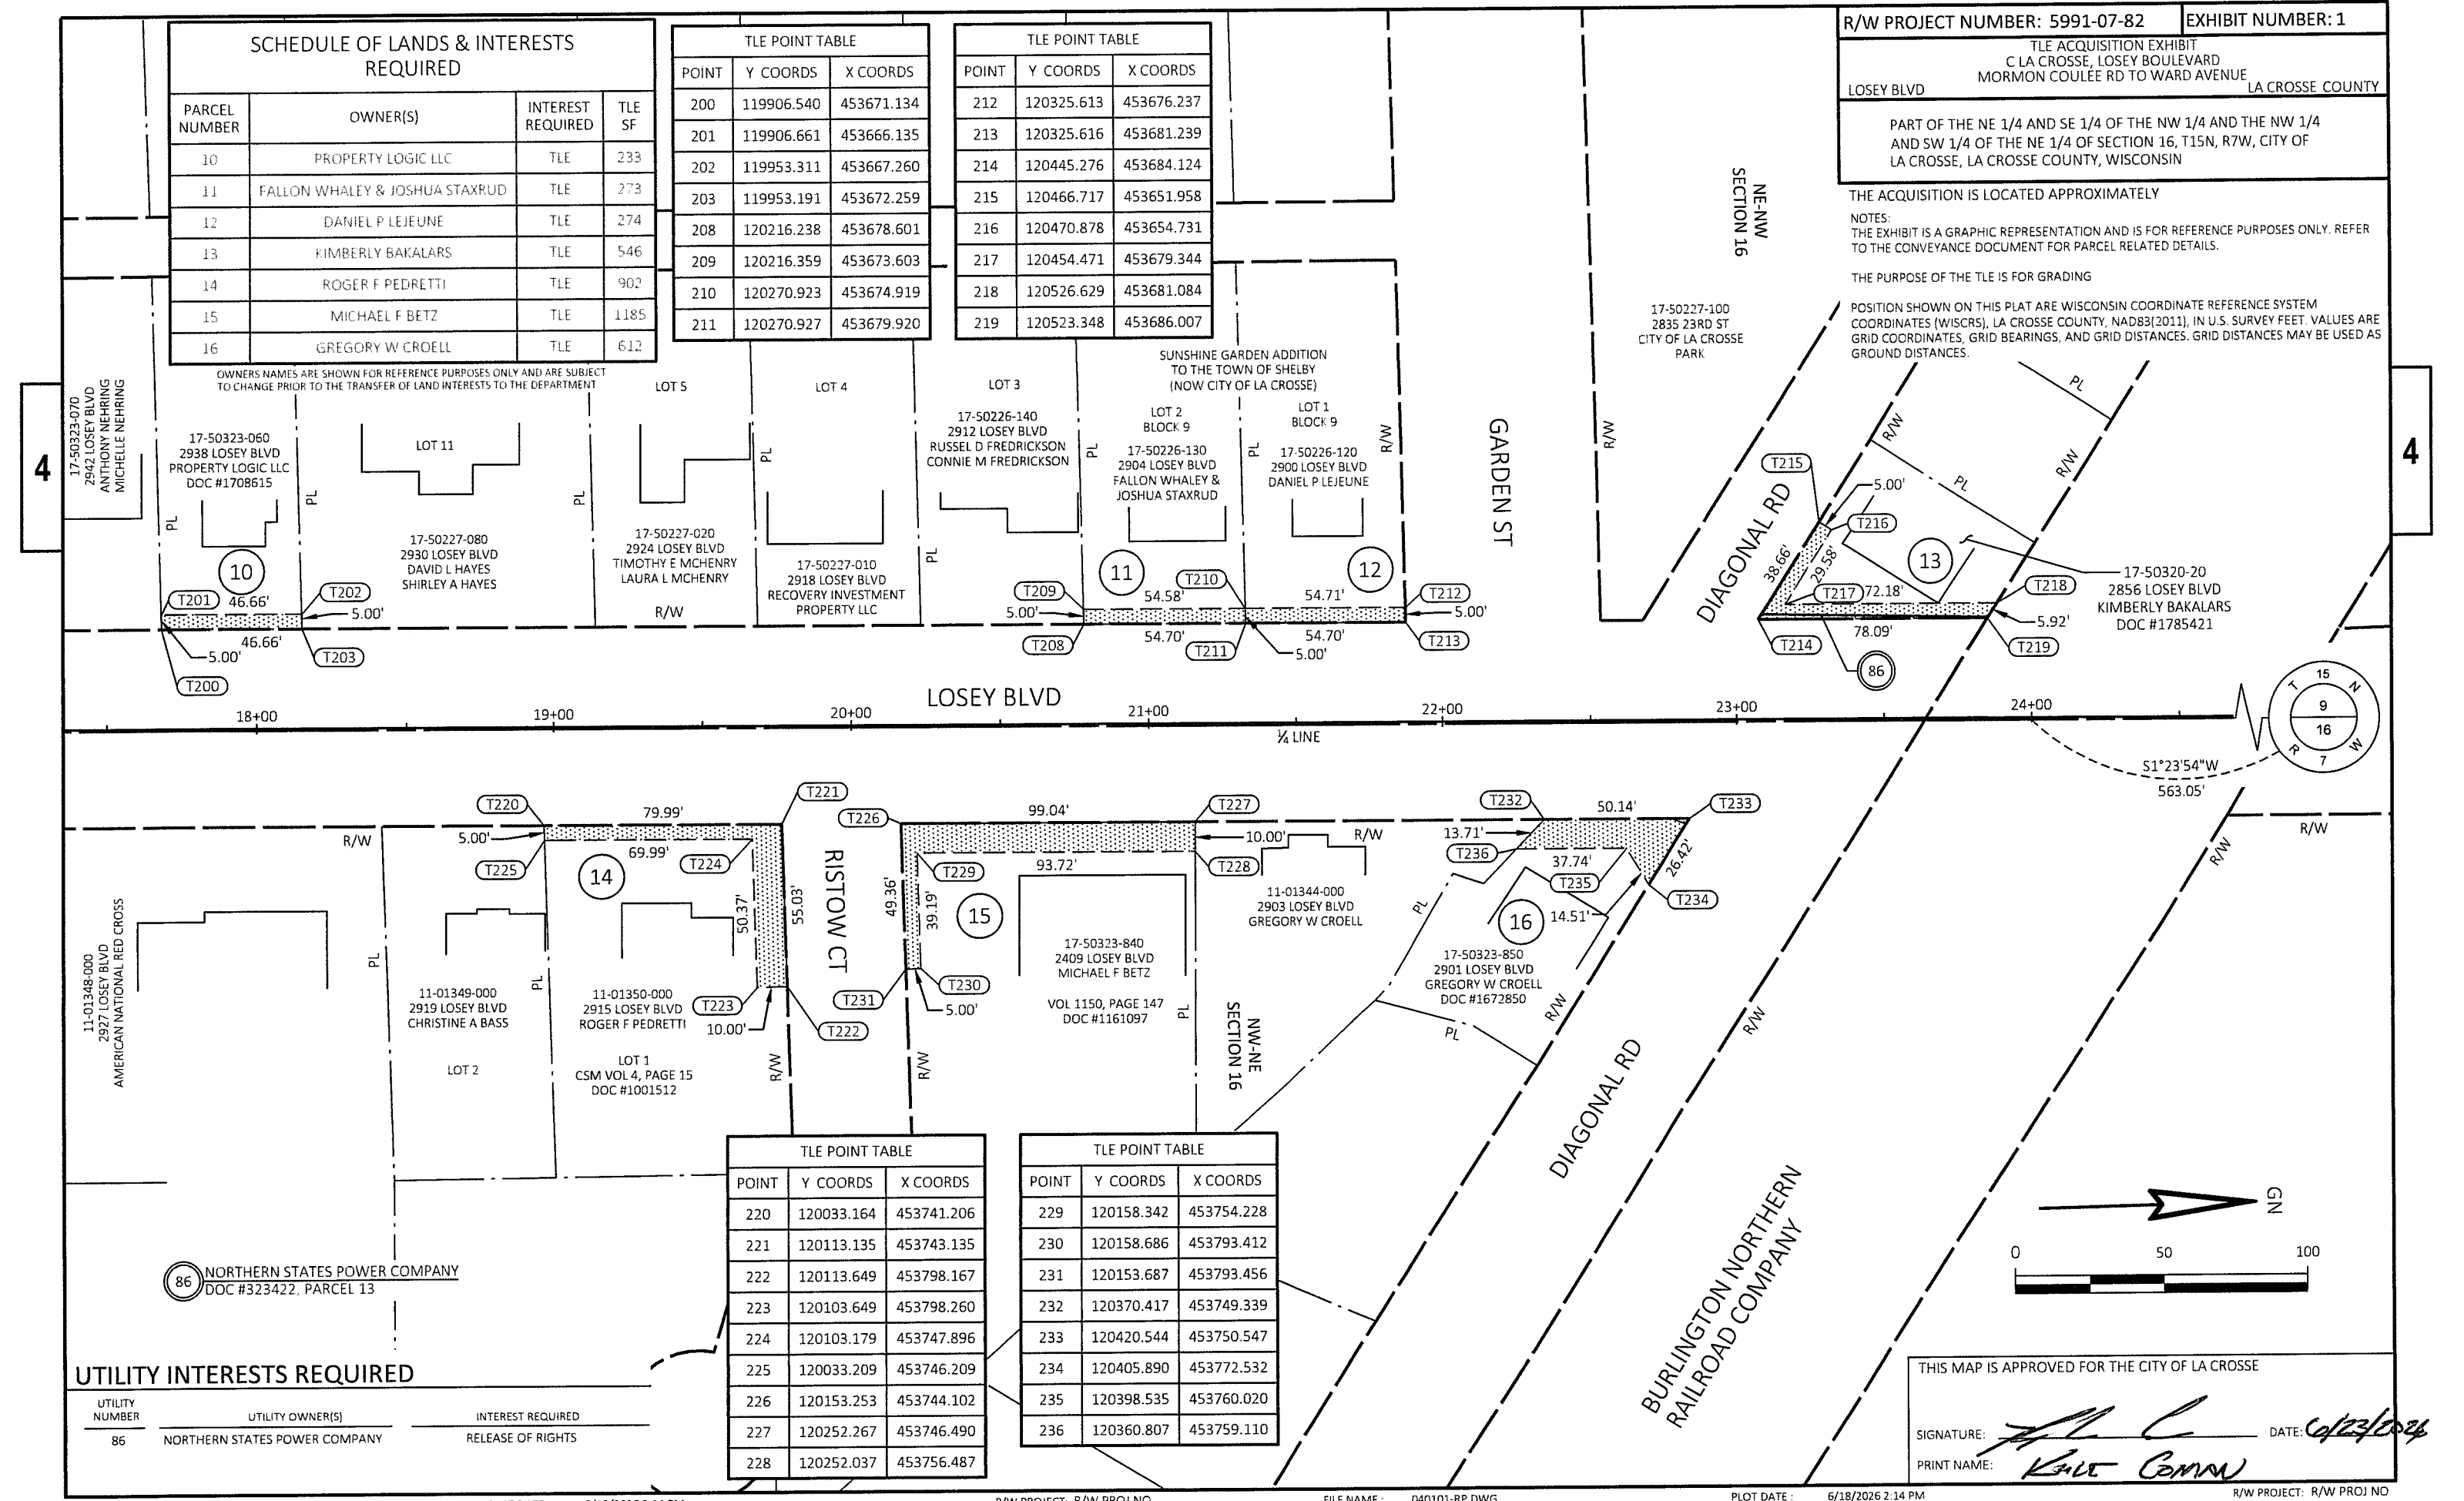
X = 453,718.738

To properly establish, layout, widen, enlarge, extend, construct, reconstruct, improve, or maintain a portion of the highway designated above, it is necessary to relocate or change and acquire certain lands or interests in lands as shown on the right of way plat for the above project.

To effect this change, pursuant to authority granted under Sections 84.02(3) and 84.09 and 84.30, Wisconsin Statutes, City of La Crosse orders that:

1. The said highway is laid out and established to the lines and widths as shown on the plat.
2. The required lands or interests in lands as shown on the plat shall be acquired by the City of La Crosse, the pursuant to the provisions of Section 84.09(1) or (2), Wisconsin Statutes.
3. This order supersedes and amends any previous order issued by the Agency.

	
Approving Authority	Date
	
Print Name	



SCHEDULE OF LANDS & INTERESTS REQUIRED			
PARCEL NUMBER	OWNER(S)	INTEREST REQUIRED	TLE SF
10	PROPERTY LOGIC LLC	TLE	233
11	FALLON WHALEY & JOSHUA STAXRUD	TLE	273
12	DANIEL P LEJEUNE	TLE	274
13	KIMBERLY BAKALARS	TLE	546
14	ROGER F PEDRETTI	TLE	902
15	MICHAEL F BETZ	TLE	1185
16	GREGORY W CROELL	TLE	612

TLE POINT TABLE		
POINT	Y COORDS	X COORDS
200	119906.540	453671.134
201	119906.661	453666.135
202	119953.311	453667.260
203	119953.191	453672.259
208	120216.238	453678.601
209	120216.359	453673.603
210	120270.923	453674.919
211	120270.927	453679.920

TLE POINT TABLE		
POINT	Y COORDS	X COORDS
212	120325.613	453676.237
213	120325.616	453681.239
214	120445.276	453684.124
215	120466.717	453651.958
216	120470.878	453654.731
217	120454.471	453679.344
218	120526.629	453681.084
219	120523.348	453686.007

R/W PROJECT NUMBER: 5991-07-82 EXHIBIT NUMBER: 1

TLE ACQUISITION EXHIBIT
C LA CROSSE, LOSEY BOULEVARD
MORMON COULEE RD TO WARD AVENUE
LA CROSSE COUNTY

PART OF THE NE 1/4 AND SE 1/4 OF THE NW 1/4 AND THE NW 1/4
AND SW 1/4 OF THE NE 1/4 OF SECTION 16, T15N, R7W, CITY OF
LA CROSSE, LA CROSSE COUNTY, WISCONSIN

THE ACQUISITION IS LOCATED APPROXIMATELY

NOTES:
THE EXHIBIT IS A GRAPHIC REPRESENTATION AND IS FOR REFERENCE PURPOSES ONLY. REFER TO THE CONVEYANCE DOCUMENT FOR PARCEL RELATED DETAILS.

THE PURPOSE OF THE TLE IS FOR GRADING

POSITION SHOWN ON THIS PLAT ARE WISCONSIN COORDINATE REFERENCE SYSTEM COORDINATES (WISCRS), LA CROSSE COUNTY, NAD83(2011), IN U.S. SURVEY FEET. VALUES ARE GRID COORDINATES, GRID BEARINGS, AND GRID DISTANCES. GRID DISTANCES MAY BE USED AS GROUND DISTANCES.

UTILITY INTERESTS REQUIRED		
UTILITY NUMBER	UTILITY OWNER(S)	INTEREST REQUIRED
86	NORTHERN STATES POWER COMPANY	RELEASE OF RIGHTS

THIS MAP IS APPROVED FOR THE CITY OF LA CROSSE

SIGNATURE: DATE: 6/12/2024

PRINT NAME: KYLE CONNOR

