


# MUSGJERD HEIGHTS

## ROAD ACQUISITION

JUNE 10, 1987

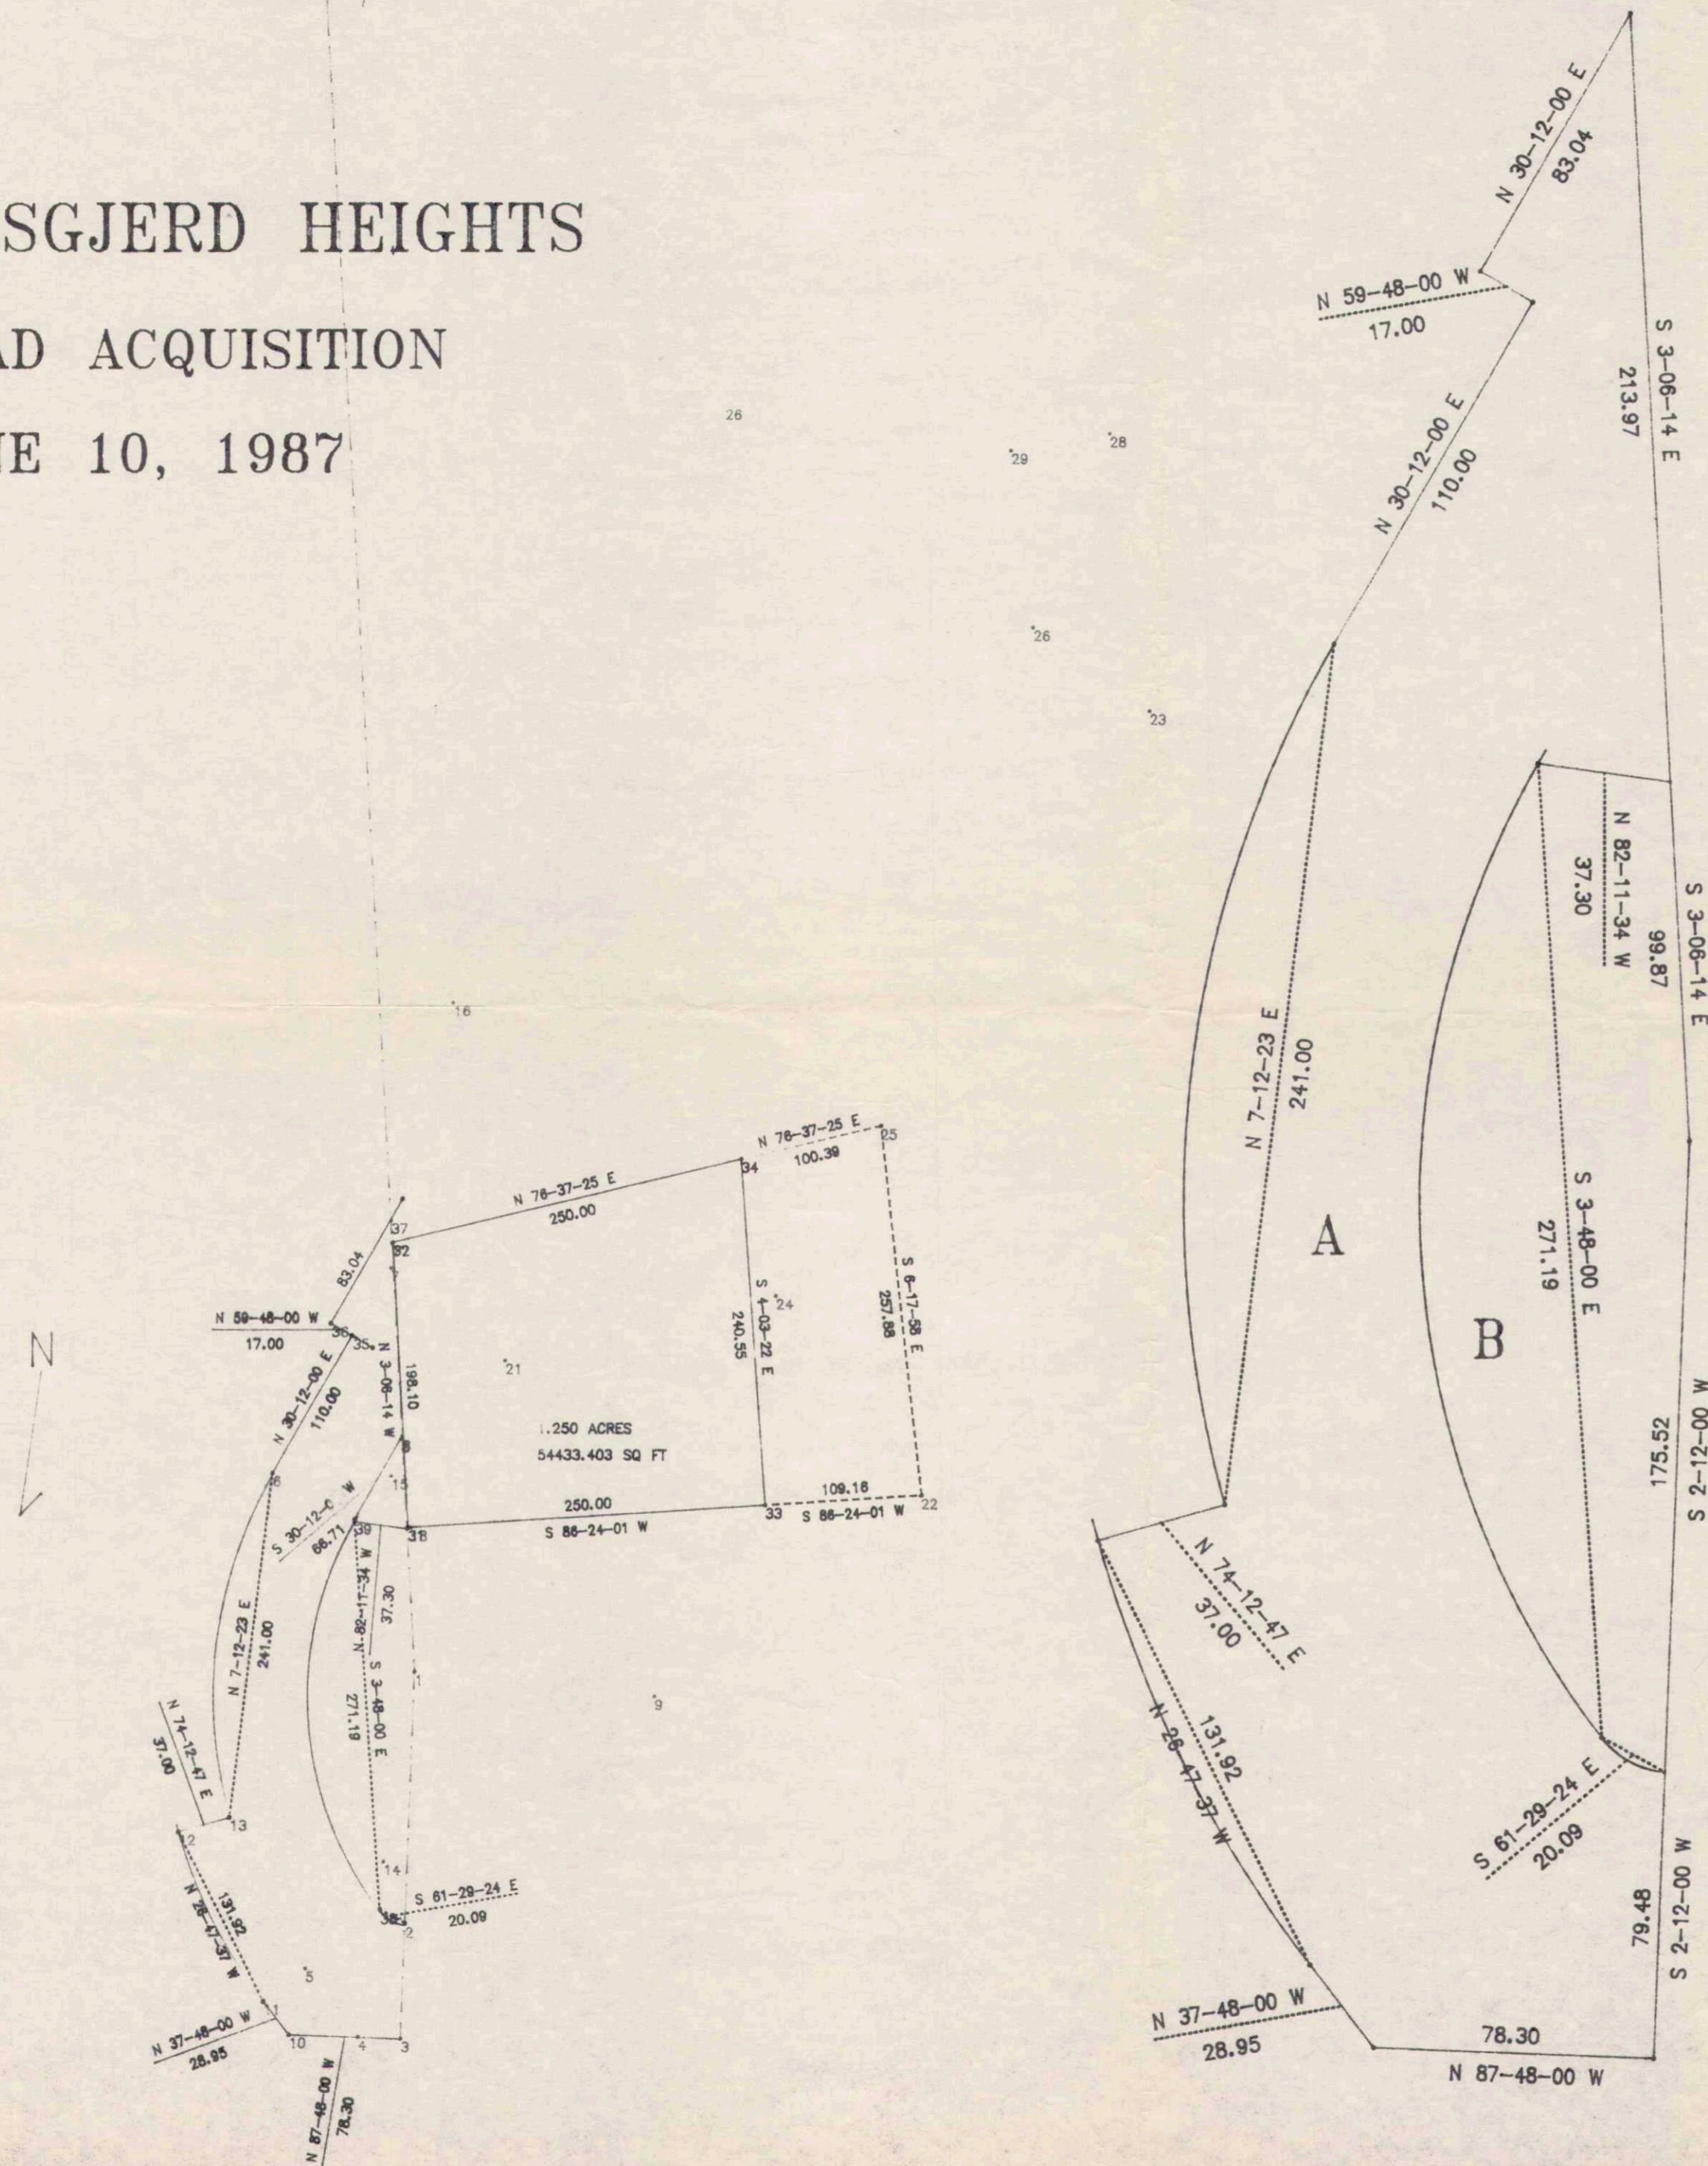

A

2-3	S 2-12-00 W	79.48
3-10	N 87-48-00 W	78.30
10-11	N 37-48-00 W	28.95
11-12	N 26-47-37 W	131.92
12-13	N 74-12-47 E	37.00
13-6	N 7-12-23 E	241.00
6-35	N 30-12-00 E	110.00
35-36	N 59-48-00 W	17.00
36-37	N 30-12-00 E	83.04
37-31	S 3-06-14 E	213.97
31-39	N 82-11-34 W	37.30
39-38	S 3-48-00 E	271.19
38-2	S 61-29-24 E	20.09

41924.5 SQ. FT.  
0.96 ACRES

B

1-2	S 2-12-00 W	175.52
2-38	N 61-29-24 W	20.09
38-39	N 3-48-00 W	271.19
39-31	S 82-11-34 E	37.30
31-1	S 3-06-14 E	99.87

15861.4 SQ. FT.  
0.36 ACRES

SCALE: 1=40

PLOTTED BY:  
STEPHEN J. SOLBERG, RLS 1846

29