

CONVENTIONAL SIGNS

STATE LINE	-----	HIGHWAY HIGHWAY SEPARATION		CEMETERY	
COUNTY LINE	-----	HIGHWAY OVERPASS		FOUNDATION	
TOWNSHIP AND RANGE LINES	-----	RAIL LINE OVERPASS		GAS PUMP ISLAND	
SECTION LINE	-----	ALL OTHER BRIDGES		BUILDING	
QUARTER LINE	-----	STREAM OR RIVER		IRON PIN	
SIXTEENTH LINE	-----	LAKE		POWER POLE	
NEW CENTERLINE		CATTLE PASS		TELEPHONE POLE	
NEW R/W LINE	-----	C/L RELOCATED STREAM OR RIVER		RAIL LINE	
OLD R/W LINE	-----	TRAVELED WAY (Shown only in area of Frontage Roads, Interchanges or Dual Lanes)		TRANSMISSION TOWER AND LINE	
PROPERTY LINE	P.L. +000.			UNDERGROUND CABLE MARKER	
CORPORATE LIMITS	/// NAME ///			WELL	
SLOPE INTERCEPTS	2 slope intercept			STONE MONUMENT	
LOT, TIE AND OTHER MINOR DASHED LINES	-----			SEPTIC TANK	
UNDERGROUND FACILITY (POWER, TELEPHONE, TELEGRAPH, GAS, ETC.)	(Name or Type)			WINDMILL	
NO ACCESS					
LIMITED HIGHWAY EASEMENT	-----				

STANDARD ABBREVIATIONS

ABANDON	ABND	DEGREE OF CURVE	D	PRIVATE ENTRANCE	P E
ABSTRACT	ABS	ESTATE	EST	PROJECT	PROJ
ACCESS POINT	A P	EXISTING	EX	PROPERTY LINE	P L
ACRES	AC	EXTERNAL DISTANCE	E	QUIT CLAIM DEED	Q C D
ADDITION	ADD	FIELD ENTRANCE	F E	RADIUS	R
AGRICULTURAL	AGRI	FOOT (FEET)	FT	RAILROAD	R R
AHEAD	AH	FOUNDATION	FDN	RAILWAY	RY
AND OTHERS	ET AL	FRAME	FR	REFERENCE LINE	R/L
AND WIFE	ET UX	GARAGE	G	RELOCATED	REL
APARTMENT	APT	GOVERNMENT	GOV'T	REQUIRED	REQ'D
ASSUMED	(A)	HIGHWAY	HWY	RESIDENTIAL	RES
AUXILIARY REFERENCE LINE	A R L	HOTEL	HO	RIGHT	RT
AVENUE	AVE	HOUSE	H	RIGHT OF WAY	R/W
BACK	BK	INCORPORATED	INC	ROAD	RD.
BARN	B	INTERSTATE HIGHWAY	I H	SCALED	(S)
BLOCK	BLK	IRON PIN	I P	SECTION	SEC.
BOULEVARD	BLVD	ISLAND	IS	SEPTIC TANK	SEP
BUILDINGS	BLDGS	LEFT	LT	SERVICE STATION	S S
CEMETERY	CEM	LENGTH OF CURVE	L	SHED	S
CENTERLINE	C/L	LESSEE	LSE	SOUTHEAST	S E
CENTRAL ANGLE OR DELTA	Δ	LESSOR	LSR	SOUTHWEST	S W
CHANNEL	CH	LIMITED HIGHWAY EASEMENT	L H E	STATE TRUNK HIGHWAY	S T H
CHANNEL CHANGE	CH CH	MILE	MI	STATION	STA.
CHICKEN HOUSE	C H	MILK HOUSE	M H	STORE	ST
COMMERCIAL	COMM	MONUMENT	MON	STREET	ST
COMPANY	CO	NORTHEAST	N E	TANGENT LENGTH OF CURVE	T
COMPUTED	(C)	NORTHWEST	N W	TAVERN	TAV.
CORN CRIB	C C	OUTLOT	O L	TRANSIT LINE	T/L
CORNER	COR.	PARALLEL	PLL	UNITED STATES HIGHWAY	U S H
CORPORATION	CORP	POINT OF COMPOUND CURVE	P C C	WAREHOUSE	WH.
COUNTY TRUNK HIGHWAY	C.T.H.	POINT OF CURVATURE	P C	WELL	W
CREEK	CR	POINT OF INTERSECTION	P I		
CULVERT	CULV. OR C	POINT OF TANGENCY	P T		
DEED	(D)				

SCHEDULE OF LANDS AND INTERESTS REQUIRED

PARCEL NUMBER	SHEET NUMBER	OWNER	INTERESTS REQUIRED	ACRES	PROJECT I.D.
1	4.1	JENNIE SEDEVIE	FEE & L.H.E.	0.03	5079-1-21
2	4.1	ARNOLD & ADELINE CLEMENTS	FEE & L.H.E.	0.06	5079-1-21


REVISION DATE	PROJECT I.D. 5079-1-21	SHEET NUMBER	TOTAL SHEETS
	FEDERAL PROJECT DESIGNATION		
	C.T.H. "H" - MIDDLE RIDGE C.T.H. "G", LA CROSSE COUNTY		
	DATE		
CONST PROJECT	5079-1-71		

STATE OF WISCONSIN
LA CROSSE COUNTY HIGHWAY DEPARTMENT
 PLAT OF RIGHT OF WAY REQUIRED FOR
**C.T.H. "H" - MIDDLE RIDGE
 C.T.H. "G"**

GN

**BEGIN RELOCATION ORDER
 PROJECT 5079-1-21
 STA. 10+00.00**

N 644,700 ± 200
 E 1,750,500 ± 200
 APPROXIMATELY 4,068-FT. NORTH AND
 3,538-FT. WEST OF THE SOUTHEAST
 CORNER OF SECTION 23, T-15-N,
 R-5-W.

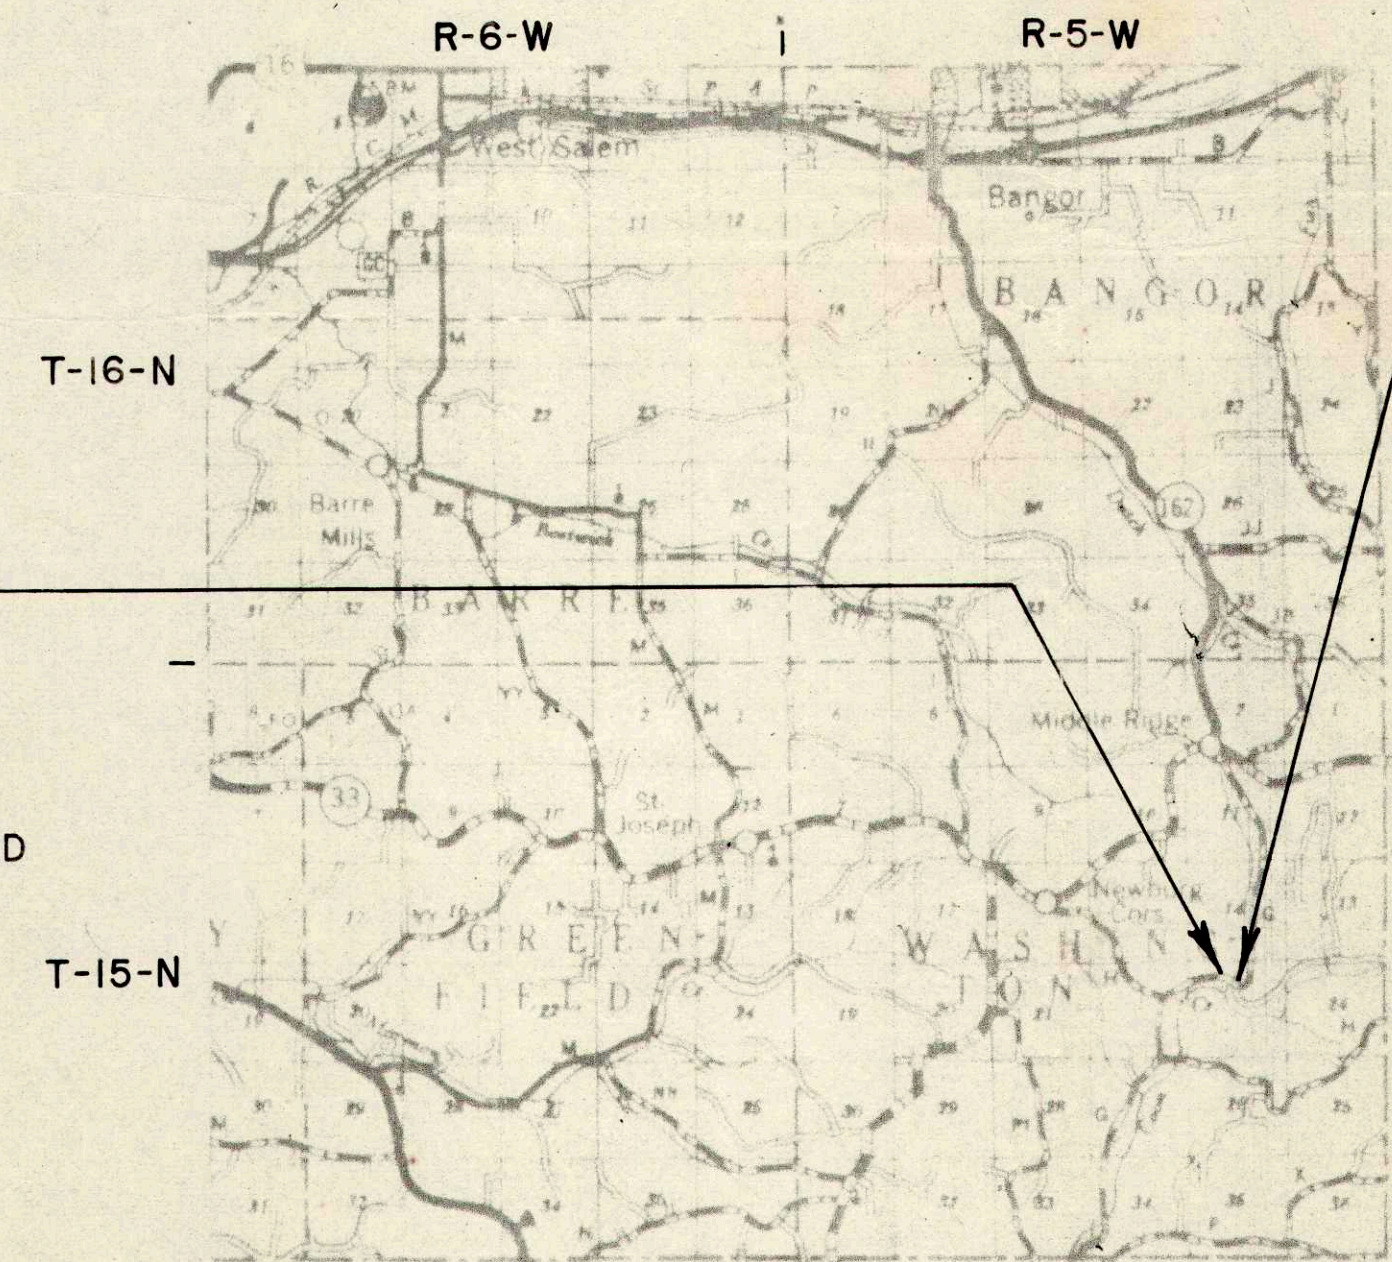

LOCATION SKETCH

**END RELOCATION ORDER
 PROJECT 5079-1-21
 STA. 14+50.00**
 N 644,600 ± 200
 E 1,750,900 ± 200
 APPROXIMATELY 3,968-FT. NORTH AND
 3,110-FT. WEST OF THE SOUTHEAST
 CORNER OF SECTION 23, T-15-N, R-5-W.

APPROVED FOR LA CROSSE COUNTY

10/23/80 *David G. Nelson*
 DATE COUNTY HIGHWAY COMMISSIONER

STATE OF WISCONSIN
 DEPARTMENT OF TRANSPORTATION

Correct

Date _____ District Transportation Director

Recommended for Approval

Date _____ Chief Design Engineer

Approved

Date _____ Director Bureau of Right of Way

U.S. DEPARTMENT OF TRANSPORTATION
FEDERAL HIGHWAY ADMINISTRATION
 REGION 5 WISCONSIN DIVISION


Approved

Date _____ Division Administrator

SCHEDULE OF LANDS AND INTERESTS REQUIRED

PARCEL NUMBER	SHEET NUMBER	OWNER	INTERESTS REQUIRED	ACRES	PROJECT I. D.
1	4.1	JENNIE SEDEVIE	FEE & L.H.E.	0.03	5079-1-21
2	4.1	ARNOLD & ADELINE CLEMENTS	FEE & L.H.E.	0.08	5079-1-21

REVISION DATE	PROJECT I. D. 5079-1-21	SHEET NUMBER	TOTAL SHEETS
	FEDERAL PROJECT DESIGNATION		
PLAT OF RIGHT OF WAY REQUIRED FOR C.T.H. "H" - MIDDLE RIDGE COON CREEK TRIBUTARY BRIDGE & APPROACHES C.T.H. "G", LA CROSSE COUNTY			
DATE			
CONST. PROJECT		5079-1-71	

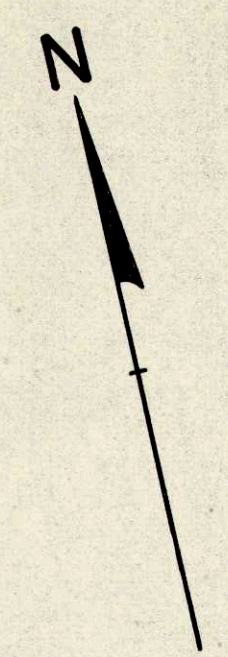

BEGIN RELOCATION ORDER
PROJECT 5079-1-21
STA. 10+00.00
 N 644,700 ±200
 E 1,750,500 ±200
 APPROXIMATELY 4,068-FT. NORTH AND 3,538-FT. WEST OF THE SOUTHEAST CORNER OF SECTION 23, T-15-N, R-5-W.

END RELOCATION ORDER
PROJECT 5079-1-21
STA. 14+50.00
 N 644,600 ±200
 E 1,750,900 ±200
 APPROXIMATELY 3,968-FT. NORTH AND 3,110-FT. WEST OF THE SOUTHEAST CORNER OF SECTION 23, T-15-N, R-5-W.

①
JENNIE SEDEVIE
 V. 439, P. 573
 233.94 AC. REMAINING

②
ARNOLD & ADELINE CLEMENTS
 V. 464, P. 62
 V. 566, P. 547
 V. 624, P. 795
 445.74 AC. REMAINING

TOWN OF WASHINGTON
NW 1/4
SEC. 23, T-15-N, R-5-W

