


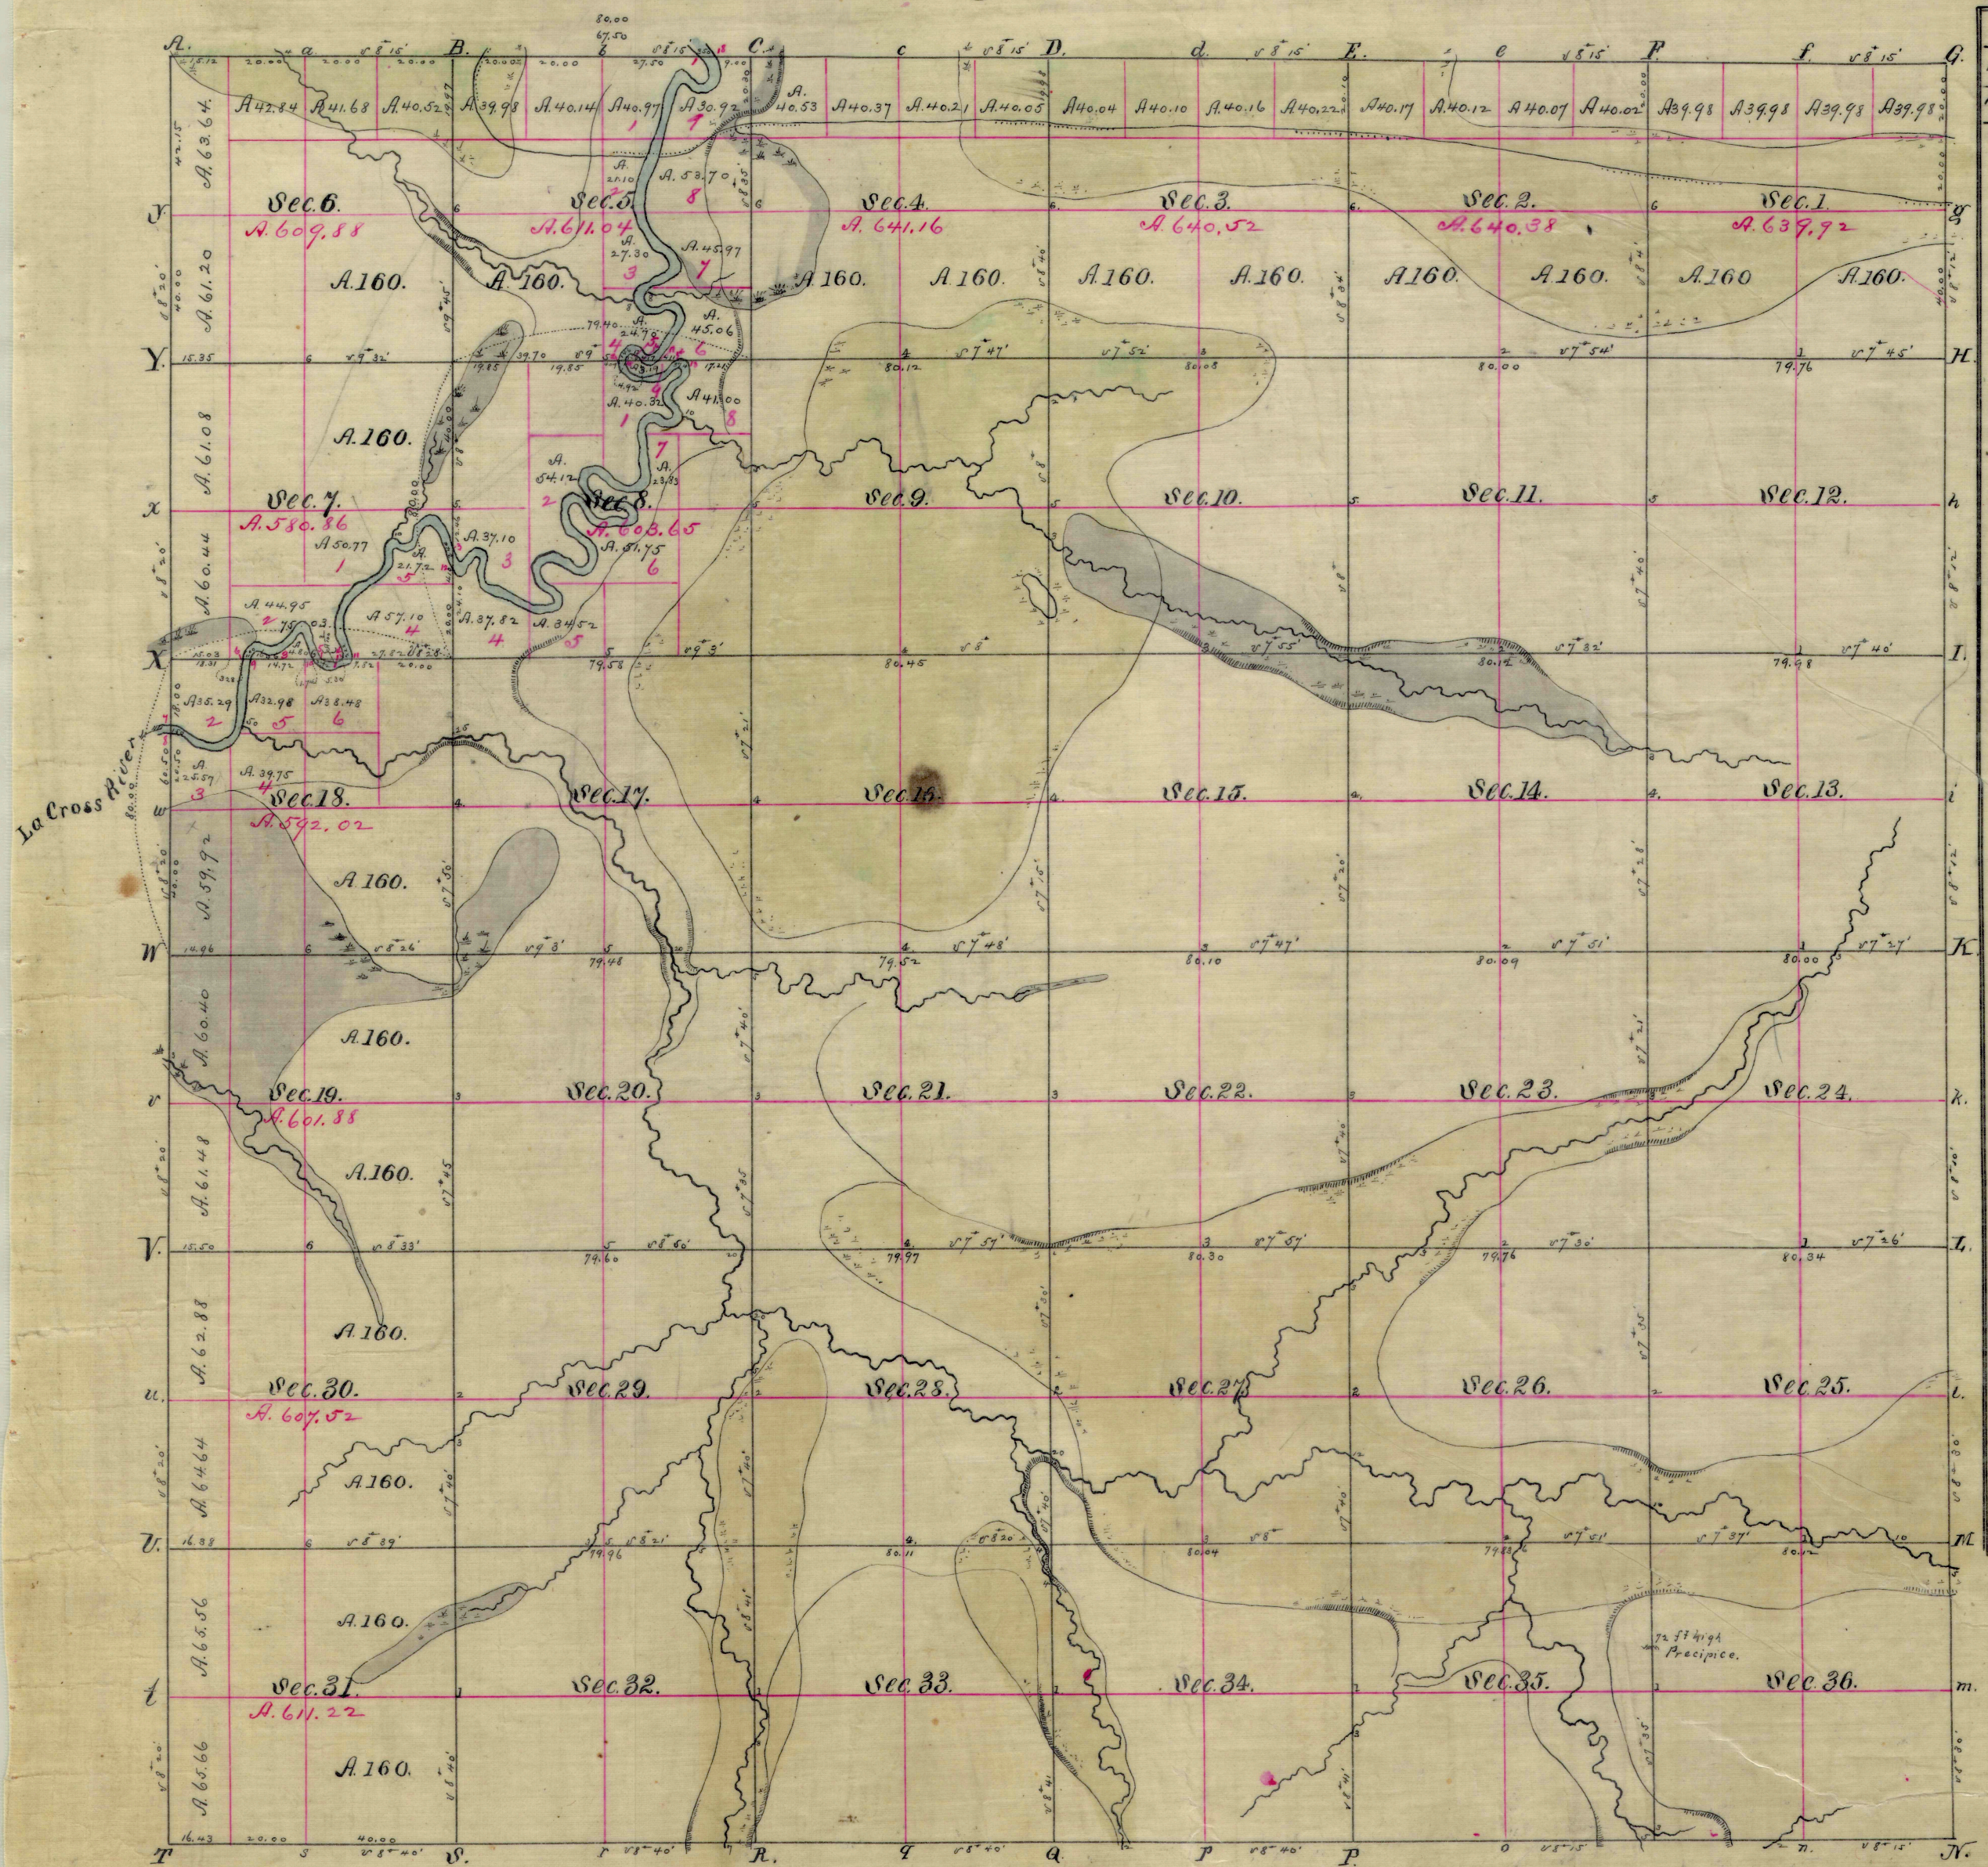

Total Number of Acres = 22,740.05

Meanders of La Cross River											
Posts	Courses	Dist.	Posts	Courses	Dist.	Posts	Courses	Dist.	Posts	Courses	Dist.
Habitant down stream.											
1	S 87° E	3.50	2	S 58° E	1.50	3	S 87° N	3.50	4	S 36° E	3.00
	S 25° E	1.50		S 13° N	1.72		S 38° E	3.00		S 73° W	2.50
	S 5° W	1.00		S 46° N	2.00		S 38° E	4.00		S 46° N	4.00
	S 57° W	2.00		S 31° N	2.00		S 24° E	1.50		S 70° N	2.50
	S 52° W	2.00		S 27° N	2.00		S 30° E	1.00		S 88° N	3.00
	S 6° W	2.00		S 4° N	2.50		S 20° N	3.00		S 75° N	3.00
	S 32° W	3.00		S 74° N	1.50		S 7° N	3.00		S 45° N	1.50
	S 2° W	3.00		S 42° N	1.50		S 22° E	2.50		S 22° N	1.78
	S 21° W	5.00		S 49° N	2.00		S 82° E	6.00		S 10° E	2.50
	S 17° W	8.00		S 47° N	2.00		S 52° E	3.00		S 46° E	2.00
	S 13° W	4.50		S 33° N	2.50		S 62° E	3.00		S 50° E	2.00
	S 7° E	2.00		S 85° N	1.00		S 78° E	3.00		S 10° E	2.00
	S 17° E	2.50		S 58° N	1.00		S 74° E	3.00		S 51° E	1.21
	S 30° E	3.00		S 40° N	2.00		S 6° E	2.50		S 65° E	2.50
	S 26° E	3.00		S 14° N	2.00		S 6° E	2.50		S 62° E	2.18
	S 29° E	2.50		S 18° E	3.00		S 60° N	1.00		S 16° N	4.75
	S 15° W	3.00		S 35° E	6.00		S 26° N	1.50		S 75° N	2.50
	S 68° W	1.50		S 14° E	3.00		S 8° N	5.00		S 50° N	2.50
	S 74° W	3.50		S 7° N	1.50		S 4° N	10.00		S 23° N	2.00
	S 57° W	2.00		S 34° W	1.50		S 11° W	4.00		S 33° E	2.00
	S 45° W	3.00		S 63° N	1.50		S 48° N	3.50		S 33° E	2.00
	S 17° W	3.50		S 88° N	1.50		S 66° N	2.50		S 71° E	2.00
	S 17° E	5.00		S 50° N	5.00		S 74° N	2.00		S 43° E	2.50
	S 78° E	2.00		S 86° N	2.00		S 50° N	3.00		S 49° E	2.50
	S 60° E	5.00		S 67° N	2.00		S 45° N	4.00		S 87° E	3.50
	S 20° E	1.50		S 41° N	2.00		S 73° N	2.00		S 65° E	3.00
	S 44° E	2.00		S 10° W	2.50		S 85° W	1.50		S 45° E	3.00
	S 25° W	2.00		Smith	2.00		Smith	2.00		S 11° E	3.00
	S 34° W	7.70		S 19° E	2.00		S 26° W	1.50		S 6° W	1.50
	S 50° W	1.50		S 38° E	2.50		S 46° E	3.00		S 71° W	2.50
	S 68° W	2.00		S 74° E	1.50		S 59° W	3.00		S 15° E	8.00
	S 45° W	1.50		S 66° E	1.00		S 51° E	4.00		S 24° E	1.00
	S 49° W	2.00		Smith	1.00		S 71° E	2.00		S 17° E	1.00
	S 49° W	2.00		S 18° W	1.00		S 10° W	2.00		S 29° E	5.50
	S 49° W	2.00		S 48° W	1.00		S 74° E	2.50		S 75° E	2.00
	S 28° W	2.50		S 83° N	2.50		S 56° E	2.50		S 41° E	5.50
	S 11° E	1.45		S 84° N	3.00		S 39° E	3.00		East	1.50
	S 11° E	1.50		S 63° N	2.50		S 13° E	2.00		S 35° E	3.50
	S 36° E	3.50		S 47° W	2.50		S 6° E	4.50		S 33° E	2.00
	S 73° E	2.00		S 52° N	3.00		S 76° E	3.00		S 77° E	4.50
	S 64° E	2.00		S 80° N	5.00		S 13° E	9.50		S 60° E	2.00
	S 82° E	5.00		S 45° N	1.00		S 16° E	3.00		S 6° E	2.00
	S 4° E	4.00		S 4° N	2.50		East	2.50		S 81° E	2.00
	S 63° E	1.50		S 12° N	4.00		S 35° E	1.50		S 3° E	2.00
	S 64° E	1.00		S 47° N	1.00		S 69° E	1.50		S 7° N	2.00
	S 15° E	1.50		West	2.00		S 83° E	2.00		S 23° N	2.00
	S 49° W	2.00		S 56° N	1.50		S 42° E	1.00		S 53° N	2.00
	S 39° W	4.00		S 29° N	4.00		S 44° E	1.00		S 53° N	2.50
	S 21° W	2.50		S 51° N	1.00		S 12° E	2.50		S 82° N	2.50
	S 38° E	2.00		S 48° N	1.00		S 29° E	3.35		S 80° N	2.50
	S 53° E	2.00		S 27° W	3.22		S 46° E	2.50		S 75° N	2.00
	S 20° E	1.50		S 87° N	3.50		S 46° E	6.00		S 49° N	2.00
	S 29° W	1.50		S 10° N	3.00		East	1.50		S 23° N	2.00
	S 85° W	1.50		S 17° N	2.50		S 71° E	1.50		S 6° N	2.00
	S 34° W	2.50		S 43° N	2.50		S 41° E	1.60		S 18° E	1.50
	S 57° W	2.50		S 80° N	3.00		S 4° W	3.50		S 65° E	1.50
	S 57° W	7.50		West	3.00		S 29° W	3.00		S 66° E	2.00
	S 17° N	6.00		S 44° N	3.00		S 6° E	4.00		S 30° E	1.50
	S 17° N	2.00		S 34° N	3.00		S 31° E	1.50		S 35° E	2.50
	S 51° W	2.00		S 70° N	1.00		S 37° E	4.00		S 60° E	2.00
	S 50° W	3.50		S 58° N	1.00		S 58° E	12.00		S 70° E	2.00
	S 54° N	3.50		S 81° N	1.00		S 22° E	2.50		East	2.50
	S 24° N	3.50		S 59° N	1.00		North	2.00		S 63° E	2.50
	S 72° N	2.50		S 33° N	1.00		S 4° E	3.00		S 47° E	2.50
	S 50° N	2.00		S 38° N	1.00		S 53° E	1.00		S 1° E	2.50
	S 16° N	2.00		S 68° N	1.00		S 60° E	2.50		S 2° W	12.00
	S 37° E	3.00		S 5° E	4.00		S 75° E	2.50		S 7° E	1.50
	S 50° E	2.50		S 18° N	4.00		S 43° E	1.50		S 7° E	1.50
	S 72° E	5.00		S 5° E	2.50		S 16° E	4.50		S 16° E	1.00
	S 75° E	2.00		Smith	4.00		S 43° E	1.50		S 74° E	1.00
				S 57° N	12.50		S 59° E	1.50		S 59° E	3.00
				S 44° N	2.00		S 80° E	1.50		S 85° E	0.00
				S 41° N	3.00		S 49° E	2.00		S 49° E	2.50
				S 22° N	2.50		S 9° E	4.50		S 11° E	6.00
				S 9° N	2.00		Smith	2.50		S 6° E	1.00
				S 30° E	3.00		S 30° E	3.00		S 24° N	3.00
				S 25° E	3.50		S 6° N	2.11		S 8° E	1.50
										S 56° E	2.50
										S 7° E	4.00
										S 10° E	1.50
										S 27° E	2.78

The State of Wisconsin
 Department of Public Lands
 To All to Whom These Presents shall Come Greeting.
 I, John M. Cowing, Chief Clerk of the Land Department of the State of Wisconsin do hereby certify that this copy of plat of Township No. 16 North of Range No. 6 West of 4th Meridian has been duly compared by me with the original plat in this Department and that the same is a true copy thereof and of the whole of such original.
 In Testimony whereof, I have hereunto set my hand and affixed the official seal of the Commissioners of the Public Lands at the Capitol in the City of Madison, this 30th day of June A.D. 1880.
 John M. Cowing
 Secy. Gen.

Surveys Designated.	By Whom Surveyed.	Date of Contract.	Amount of Survey M. Chs. Lks.	When Surveyed.	When Charged in the Sur. Gen. Sect.
Township lines.	Nehiah Biggs.	Aug. 16th 1845	23 . 73 . 70	November 1845	
Subdivisions.	H.C. Whitteide	Dec 5th 1846	72 . 16 . 68	Jan'y. 1847	

The above Map of Township No. 16 North of Range No. 6 West 4th Principal Meridian Wisconsin Territory, is strictly conformable to the field notes of the survey thereof on file in this Office which have been examined and approved.
 Surveyor General's Office.
 Dubuque, June 30th 1884
 Geo W. Jones
 Sur. Gen.