


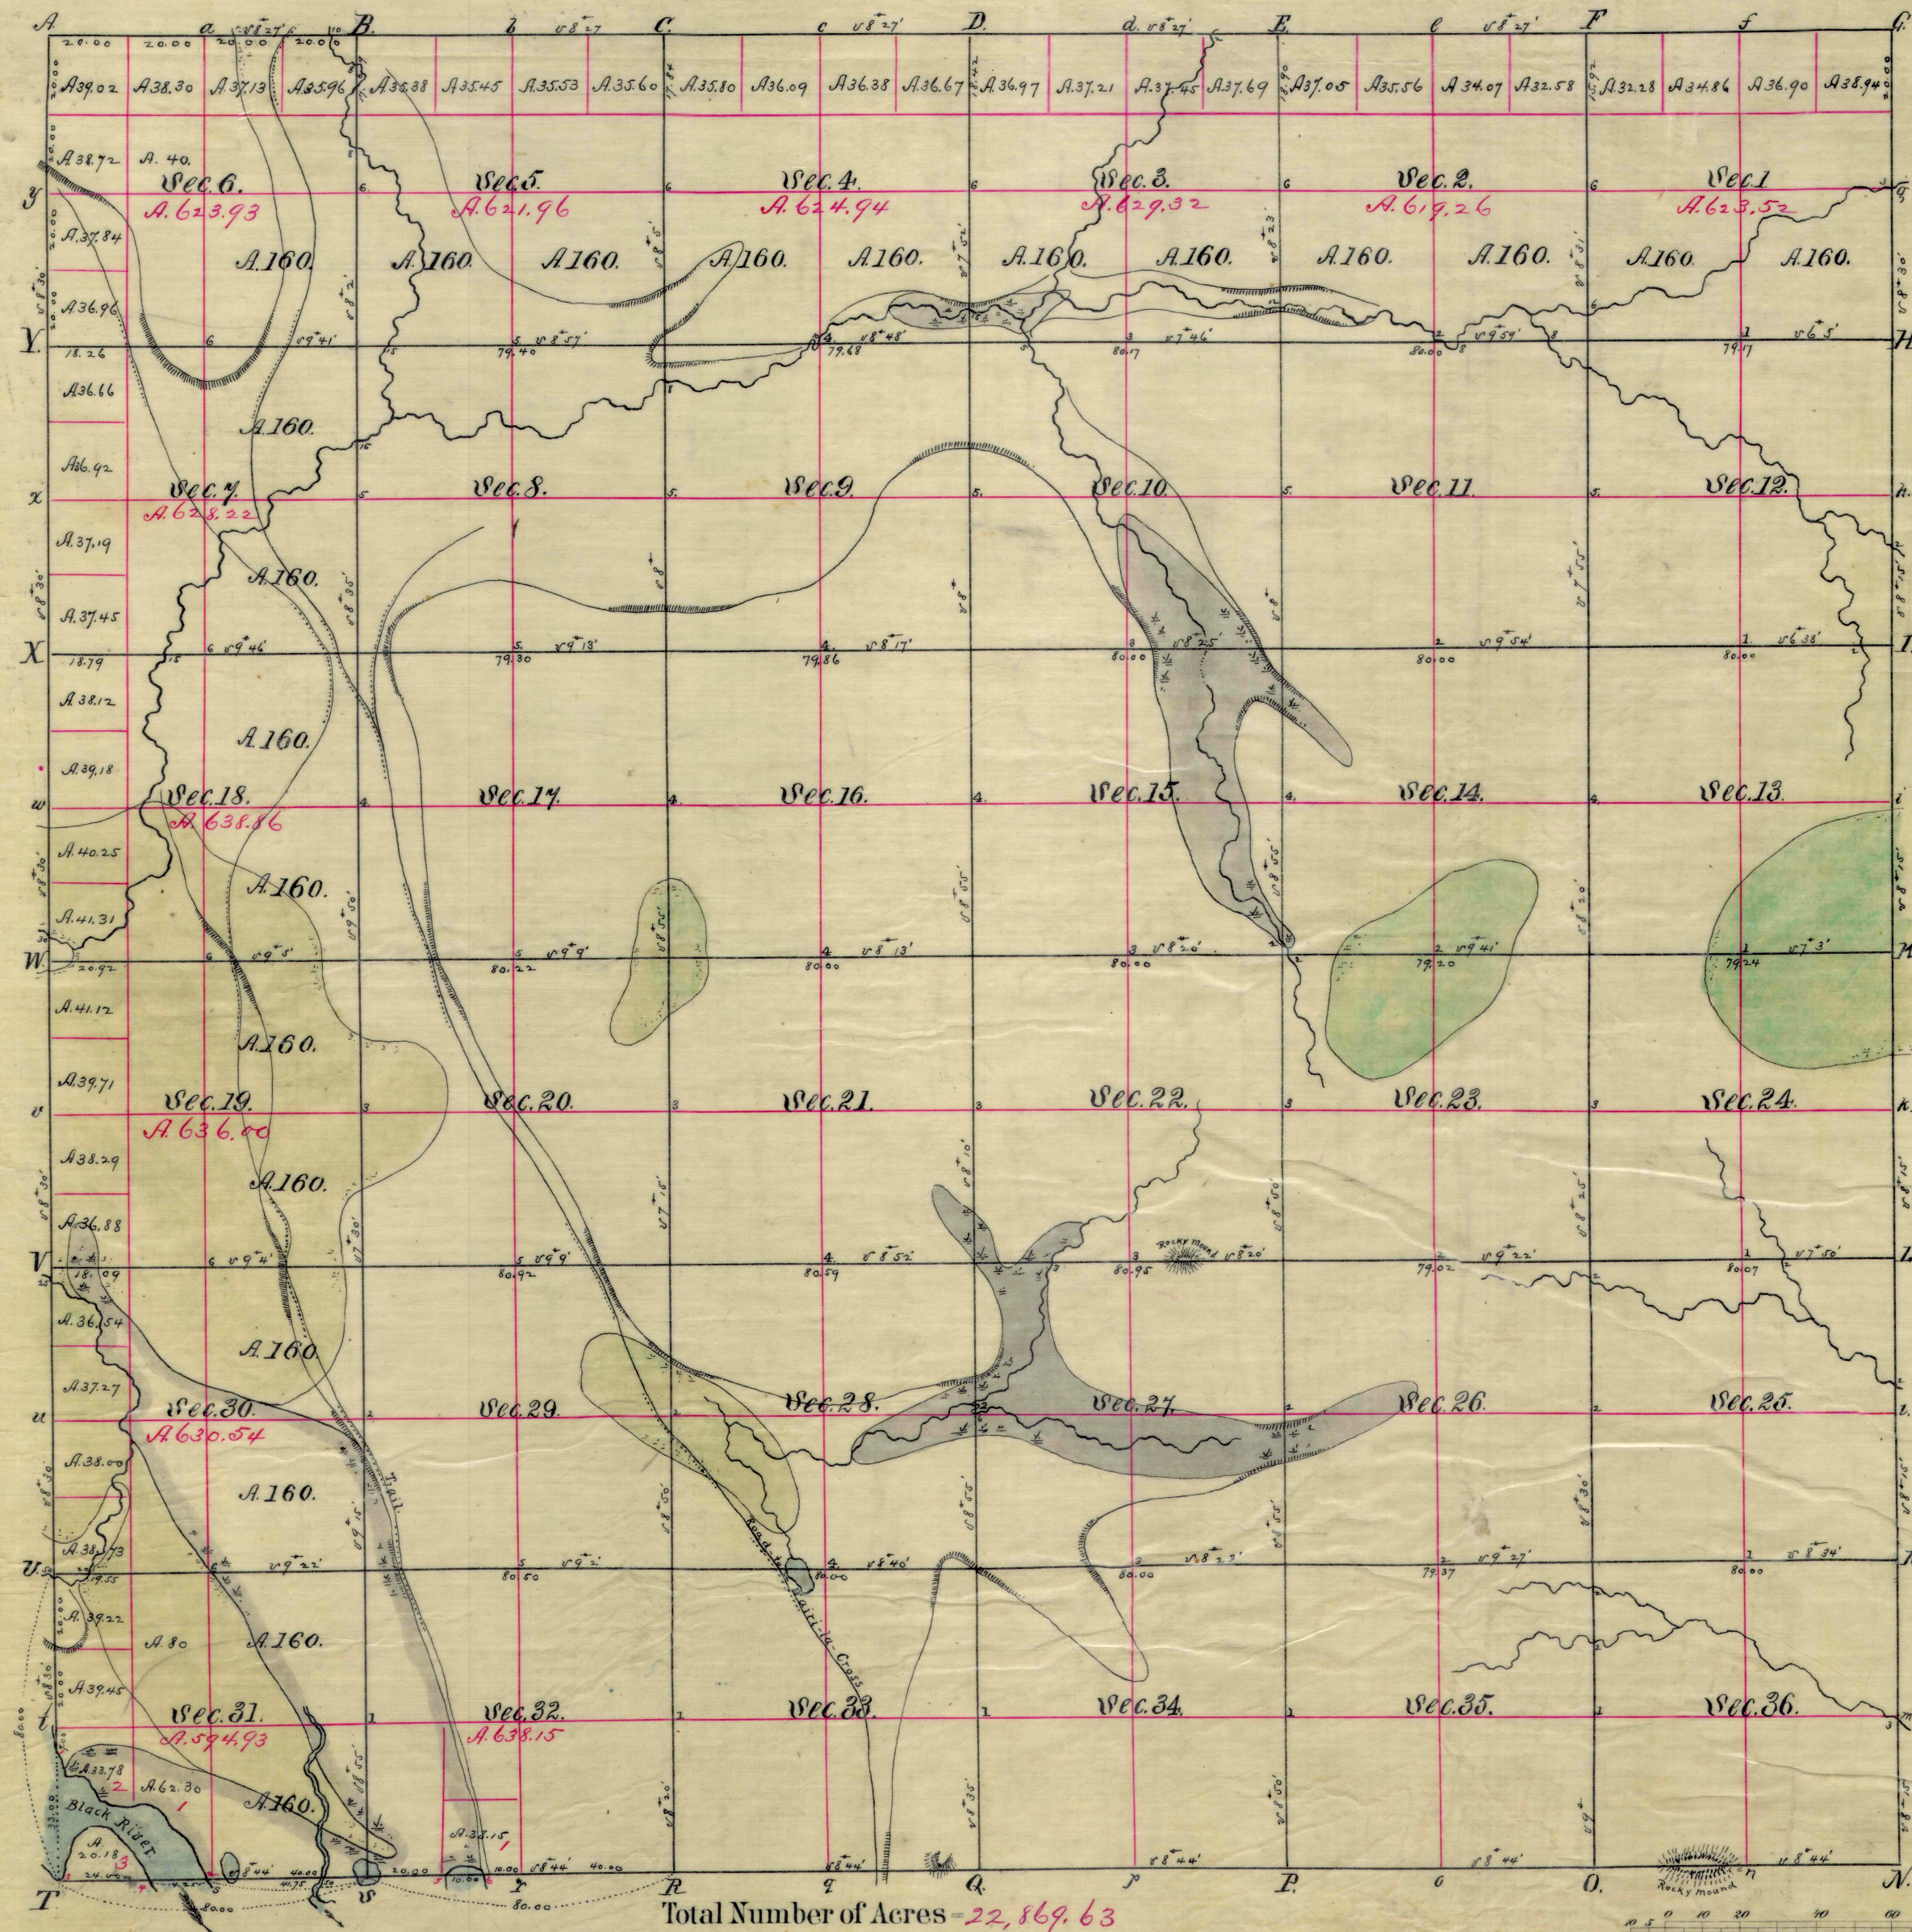

Meanders of Black River		
Posts	Courses	Chs. Lks.
Left bank downstream		
1	S 16 E	5.50
	S 89 E	5.50
	S 17 E	6.50
	S 68 E	7.00
	N 86 E	10.00
	S 20 E	3.50
	S 38 E	7.50
	S 32 E	10.00
2	S 45 E	2.50
Right bank downstream		
3	N 20 E	11.00
	N 53 E	5.50
	S 88 E	4.50
4	S 40 E	17.90
Head of Lake		
5	N 64 E	5.50
	S 83 E	4.50
6	S 15 E	2.00
Miles Chs. Lks.		
1, 28, 90		

Surveys Designated.	By Whom Surveyed.	Date of Contract.	Amount of Survey M. Chs. Lks.	When Surveyed.	When Charged in the Sur. Gen. Acct.
township lines.	Deiah Biggs	Aug 16 th 1845	24 . 00 . 00	November 1845	
Subdivisions.	A. L. Brown	Oct 9 th 1846	61 . 10 . 94	Nov. & Dec. 1846	

The above map of Township No. 17 North of Range No. 7 West 4th Principal Meridian this survey is strictly conformable to the field notes of the survey thereof on file in this Office which have been examined and approved.
Surveyor General's Office.
Dubuque April 8th 1847

Geo W. Jones.
Sur. Genl.

The State of Wisconsin
Department of Public Lands
To All to Whom These Presents shall Come, Greeting
I, John M. Cowing, Chief Clerk of the Land Department of the State of Wisconsin do hereby certify that this copy of plat of Township No. 17 North of Range No. 7 West of 4th Meridian has been duly compared by me with the original plat in this Department and that the same is a true copy thereof and of the whole of such original.
In Testimony whereof, I have hereunto set my hand and affixed the official seal of the Commissioners of the Public Lands at the Capitol in the City of Madison, this 30th day of June A.D. 1880



John M. Cowing
Chief Clerk