


TOWNSHIP 16 NORTH, RANGE 7 WEST OF THE FOURTH PRINCIPAL MERIDIAN, WISCONSIN
EXTENSION SURVEY IN SECTIONS 30 AND 31


811994

ENLARGED DIAGRAM

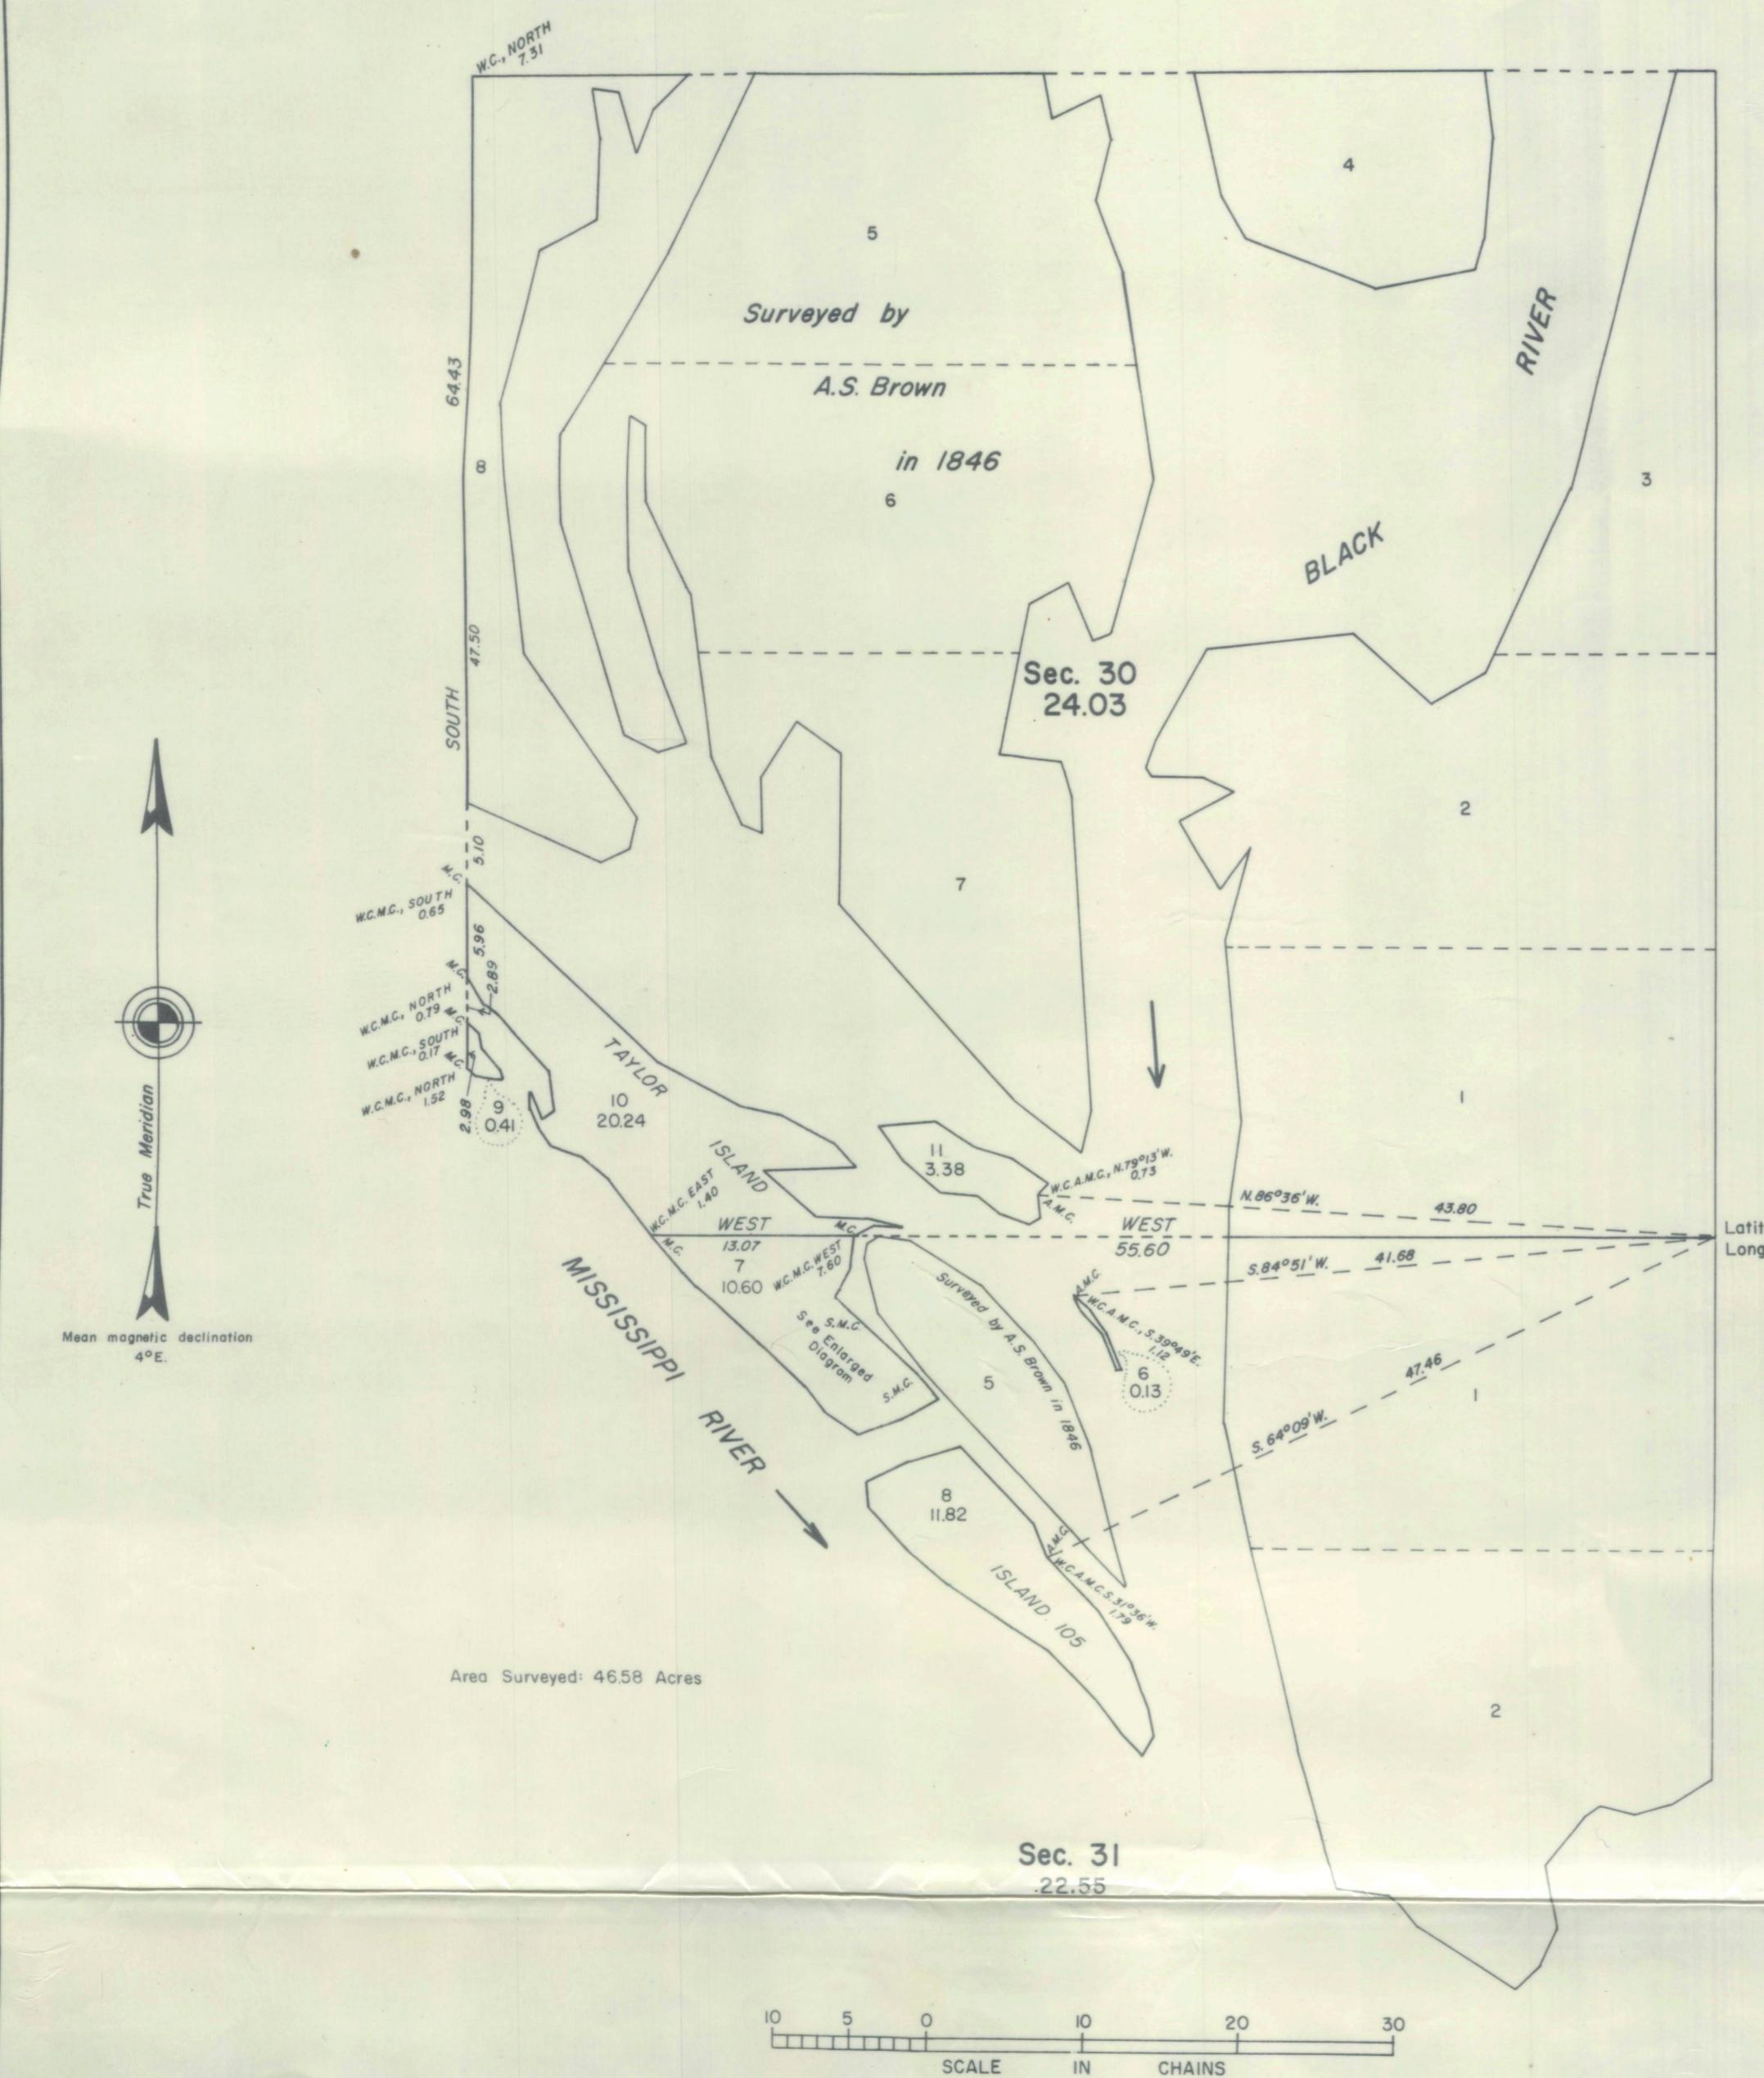

OFFICE OF REGISTER OF DEEDS
LACROSSE COUNTY, WIS.
RECEIVED AND FILED

AUG 13 1971
2:15 P.M.
EVERETTE B. RUNGE
REGISTER

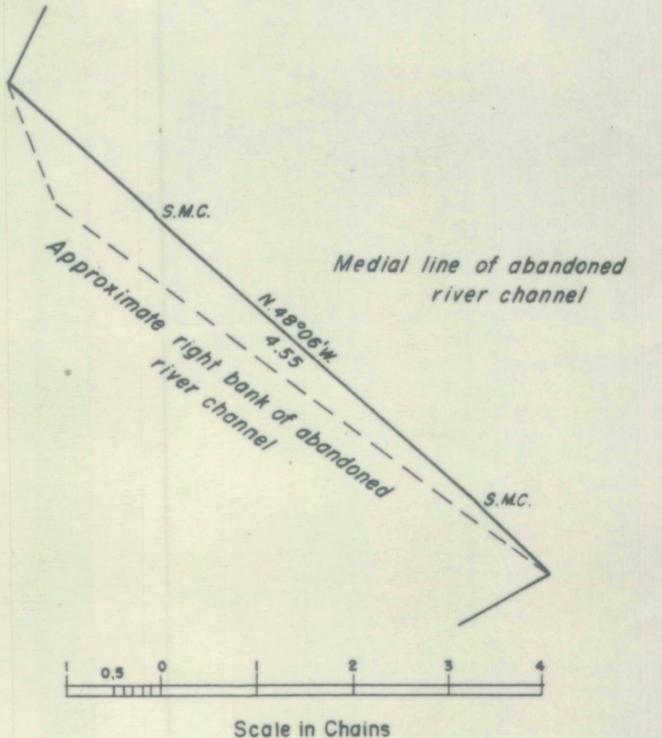

This plat represents the survey of islands in the Mississippi River not previously surveyed or included within the areas as shown on the plat approved April 8, 1847.

The survey was executed by Ray Harpin, Cadastral Surveyor, beginning May 2, 1968, and completed May 15, 1968, pursuant to Special Instructions dated August 25, 1966, for Group No. 83, Wisconsin.

UNITED STATES DEPARTMENT OF THE INTERIOR
BUREAU OF LAND MANAGEMENT
Washington, D. C. October 17, 1969

This plat is strictly conformable to the approved field notes, and the survey, having been correctly executed in accordance with the requirements of law and the regulations of this Bureau, is hereby accepted.

or the Director

Clark T. Lamm

Chief, Division of Cadastral Survey