


S-W

Jathu Samboya

788-7700 Exp 127

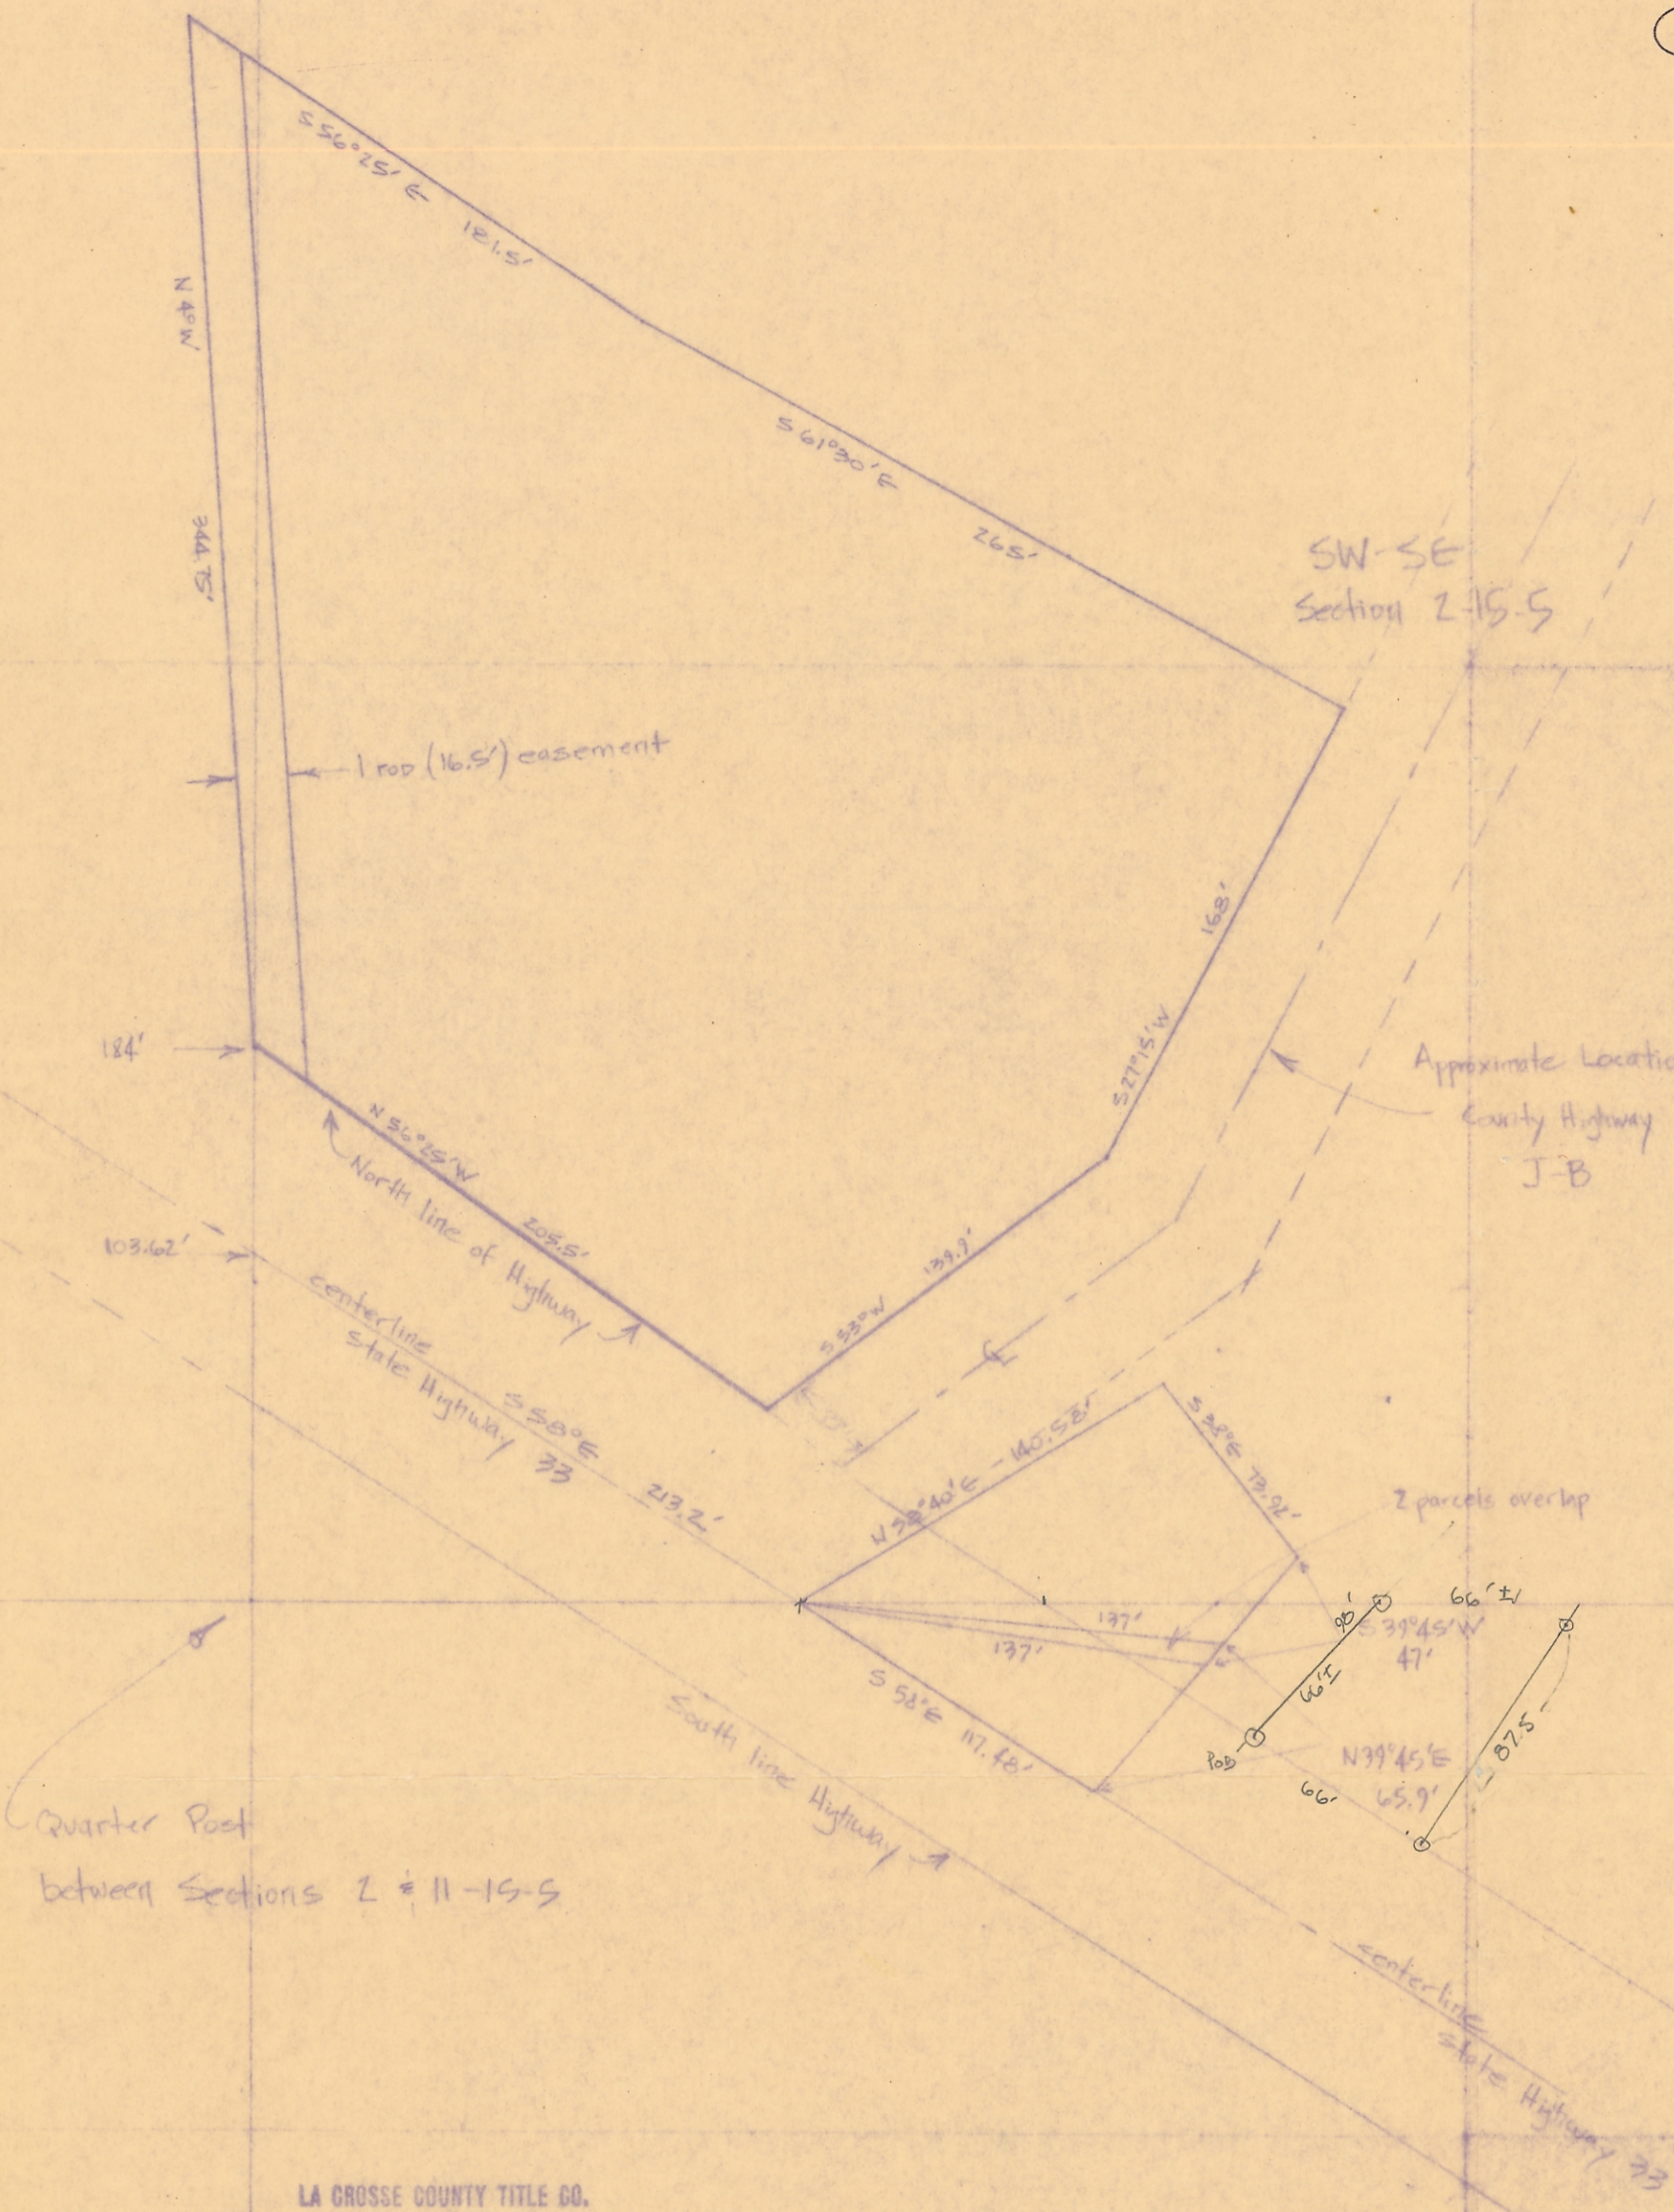

LA CROSSE COUNTY TITLE CO.
 509 MAIN STREET
 P. O. BOX 969
 LA CROSSE, WISCONSIN 54601

1 INCH = 60 FEET

3 PARCELS AS DESCRIBED IN
 Volume 170, Page 559.

NW-NE
 Section 11-15-S