



W-243

# CERTIFIED SURVEY MAP

PART OF  
SW - SE, SECTION 8, T15N-R5W  
TOWN OF WASHINGTON, LACROSSE CO WI

## LEGEND

- = Found 1" Iron Pipe (unless stated otherwise)
- = Set 3/4" X 30" Iron Bar (1.50 lb/lin. ft.)
- = Boundary of this survey
- - - = Centerline
- ( ) = Recorded dimensions
- U-U-U- = Utility lines
- x-x-x- = Fence line
- ⊕ = Found County marker

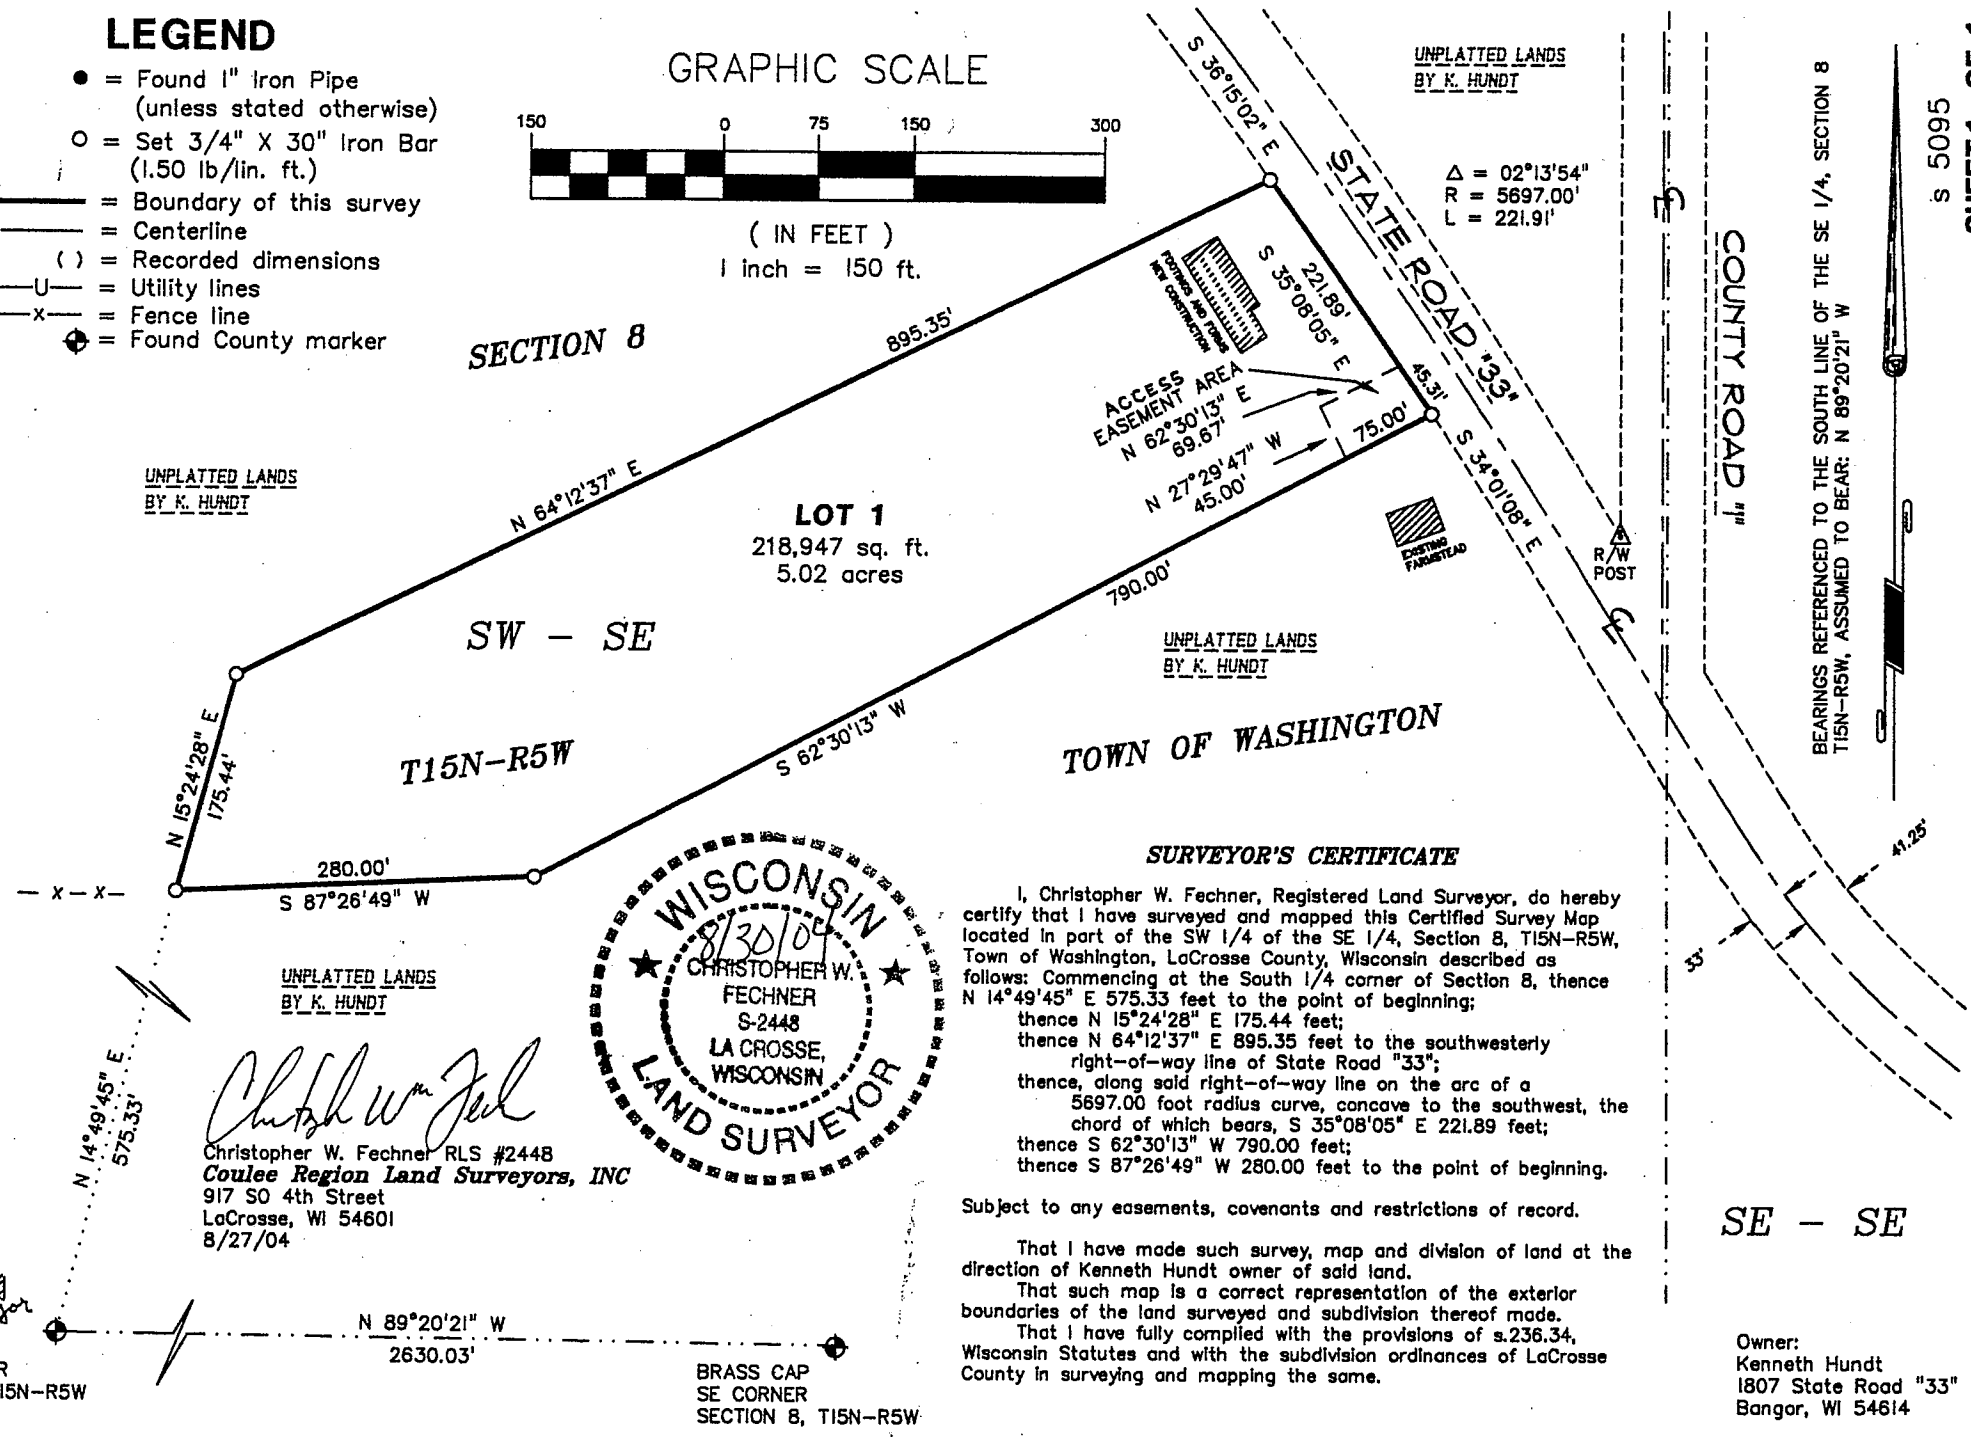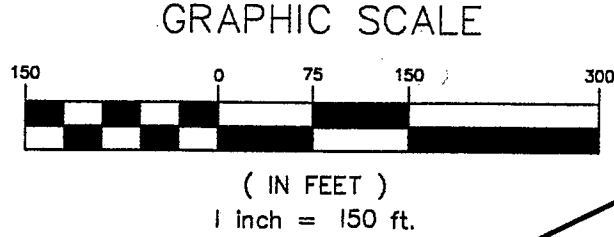

*Christopher W. Fechner*  
Christopher W. Fechner RLS #2448  
Coulee Region Land Surveyors, INC  
917 SO 4th Street  
LaCrosse, WI 54601  
8/27/04

I hereby certify that this survey complies with the provisions of the La Crosse County Subdivision Control Ordinance *William E. Gung* 9/15/04 County Surveyor

2" IRON PIPE  
S 1/4 CORNER  
SECTION 8, T15N-R5W

BRASS CAP  
SE CORNER  
SECTION 8, T15N-R5W

### SURVEYOR'S CERTIFICATE

I, Christopher W. Fechner, Registered Land Surveyor, do hereby certify that I have surveyed and mapped this Certified Survey Map located in part of the SW 1/4 of the SE 1/4, Section 8, T15N-R5W, Town of Washington, LaCrosse County, Wisconsin described as follows: Commencing at the South 1/4 corner of Section 8, thence N 14°49'45" E 575.33 feet to the point of beginning; thence N 15°24'28" E 175.44 feet; thence N 64°12'37" E 895.35 feet to the southwesterly right-of-way line of State Road "33"; thence, along said right-of-way line on the arc of a 5697.00 foot radius curve, concave to the southwest, the chord of which bears, S 35°08'05" E 221.89 feet; thence S 62°30'13" W 790.00 feet; thence S 87°26'49" W 280.00 feet to the point of beginning.

Subject to any easements, covenants and restrictions of record.

That I have made such survey, map and division of land at the direction of Kenneth Hundt owner of said land.

That such map is a correct representation of the exterior boundaries of the land surveyed and subdivision thereof made.

That I have fully complied with the provisions of s.236.34, Wisconsin Statutes and with the subdivision ordinances of LaCrosse County in surveying and mapping the same.

Owner:  
Kenneth Hundt  
1807 State Road "33"  
Bangor, WI 54614

s 5095  
SHEET 1 OF 1