

TRANSPORTATION PROJECT PLAT NO: 5121-09-23 - 4.01

AMENDMENT NO. 1

AMENDS UTILITY PARCEL NUMBER 100 OF TRANSPORTATION PROJECT PLAT 5121-09-23-4.01 RECORDED AS DOCUMENT NUMBER 1638112.

PART OF THE NW1/4-SE1/4 AND THE NE1/4-SE1/4, SECTION 7, ALL IN TOWNSHIP 15 NORTH, RANGE 5 WEST, TOWN OF WASHINGTON, LA CROSSE COUNTY, WISCONSIN.

RELOCATION ORDER STH 33, LAX - CASHTON / KIRSCHNER RD - E CO LINE, LA CROSSE COUNTY

TO PROPERLY ESTABLISH, LAY OUT, WIDEN, ENLARGE, EXTEND, CONSTRUCT, IMPROVE, OR MAINTAIN A PORTION OF THE HIGHWAY DESIGNATED ABOVE, THE STATE OF WISCONSIN DEPARTMENT OF TRANSPORTATION DEEMS IT NECESSARY TO RELOCATE OR CHANGE SAID HIGHWAY AND ACQUIRE CERTAIN LANDS AND INTERESTS OR RIGHTS IN LANDS FOR THE ABOVE NAMED PROJECT, TO EFFECT THIS CHANGE, PURSUANT TO AUTHORITY GRANTED UNDER SECTIONS 84.02 (3), 84.09 AND 84.30, WISCONSIN STATUTES, THE DEPARTMENT OF TRANSPORTATION HEREBY ORDERS THAT:

1. THAT PORTION OF SAID HIGHWAY AS SHOWN ON THIS PLAT IS LAID OUT AND ESTABLISHED TO THE LINES AND WIDTHS AS SO SHOWN FOR THE ABOVE PROJECT.

2. THE LANDS OR INTERESTS OR RIGHTS IN LANDS AS SHOWN ON THIS PLAT ARE REQUIRED BY THE DEPARTMENT FOR THE ABOVE PROJECT AND SHALL BE ACQUIRED IN THE NAME OF THE STATE OF WISCONSIN, PURSUANT TO THE PROVISIONS OF SECTION 84.09 (D) OR (2), WISCONSIN STATUTES.

R/L STH 33
CURVE DATA

PI = 689+76.87

Y = 123207.63

X = 507559.27

DELTA = 22°22'21" L

BACK = S79°02'59"E


AHEAD = N78°34'40"E

D = 01°41'52"

T = 667.43'


L = 1317.85'

R = 3375.00'

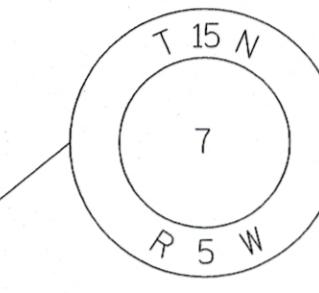

Curve Table				
Curve	Length	Radius	Bearing	Length
C1	267.80	16000.00	S79°03'26"W	267.80
L7	122.85		N27°04'06"W	

Line Table		
Line #	Length	Direction
L1	125.49	S29°28'33"W
L2	112.93	S0°33'09"W
L3	6.95	S89°26'51"E
L4	49.50	S89°26'51"E
L5	9.55	S89°26'51"E
L6	113.38	N0°33'09"E
L7	122.85	N27°04'06"W

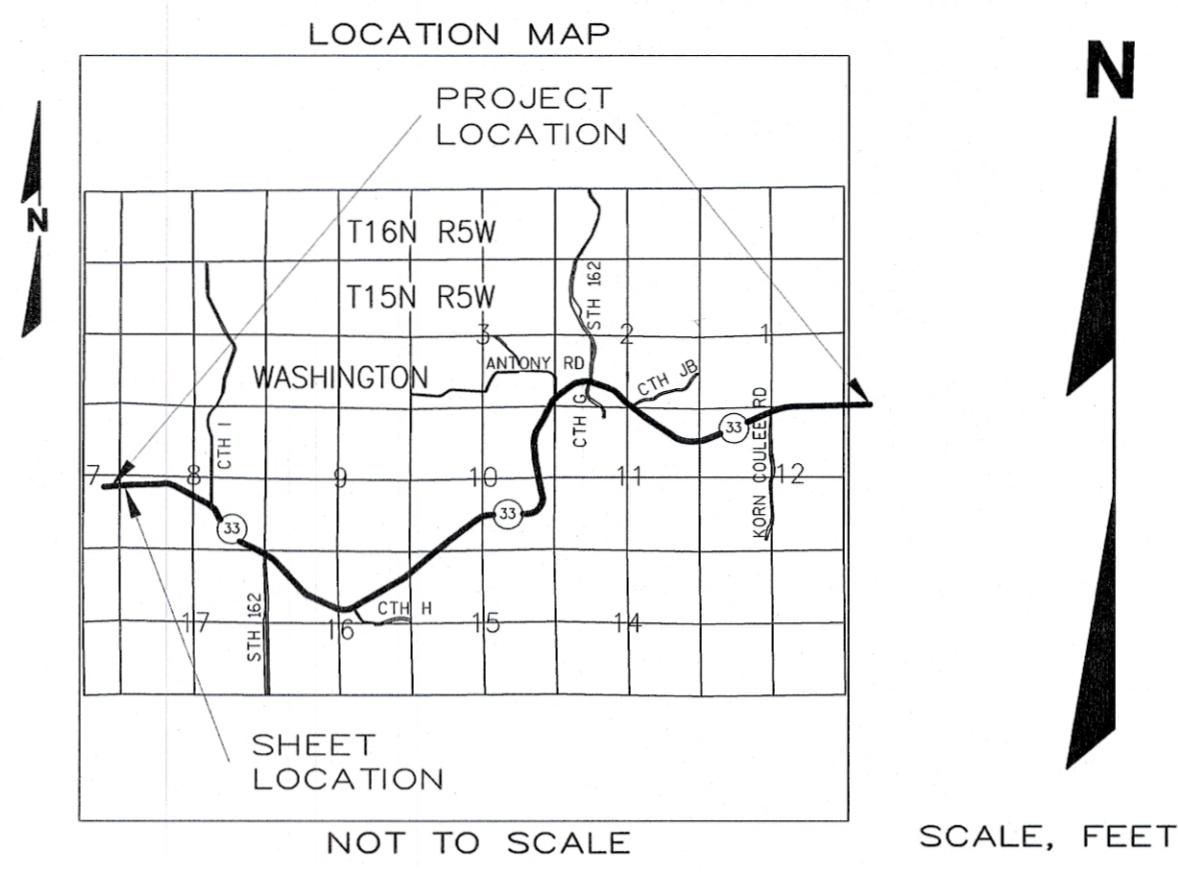

R.A. Smith National

16745 W. Bluemound Road, Brookfield WI 53005
262-781-1000 Fax 262-781-9466
www.rasmithnational.comBeyond Surveying
and Engineering

I, GREGORY A. KUNZ, REGISTERED LAND SURVEYOR, HEREBY CERTIFY THAT IN FULL COMPLIANCE WITH THE PROVISIONS OF SECTION 84.095 OF WISCONSIN STATUTES AND UNDER THE DIRECTION OF THE DEPARTMENT, I HAVE SURVEYED AND MAPPED TRANSPORTATION PROJECT PLAT 5121-09-23 - 4.01 AMENDMENT NO. 1 AND THAT SUCH PLAT CORRECTLY REPRESENTS ALL EXTERIOR BOUNDARIES OF THE SURVEYED LAND.


GREGORY A. KUNZ
AGENT FOR R.A. SMITH NATIONAL
R.L.S. NUMBER 1346

THIS PLAT AND RELOCATION ORDER ARE APPROVED FOR THE WISCONSIN DEPARTMENT OF TRANSPORTATION.

Cory Schlagel
PRINTED NAME

Cory Schlagel
SIGNATURE

10/16/14 DATE

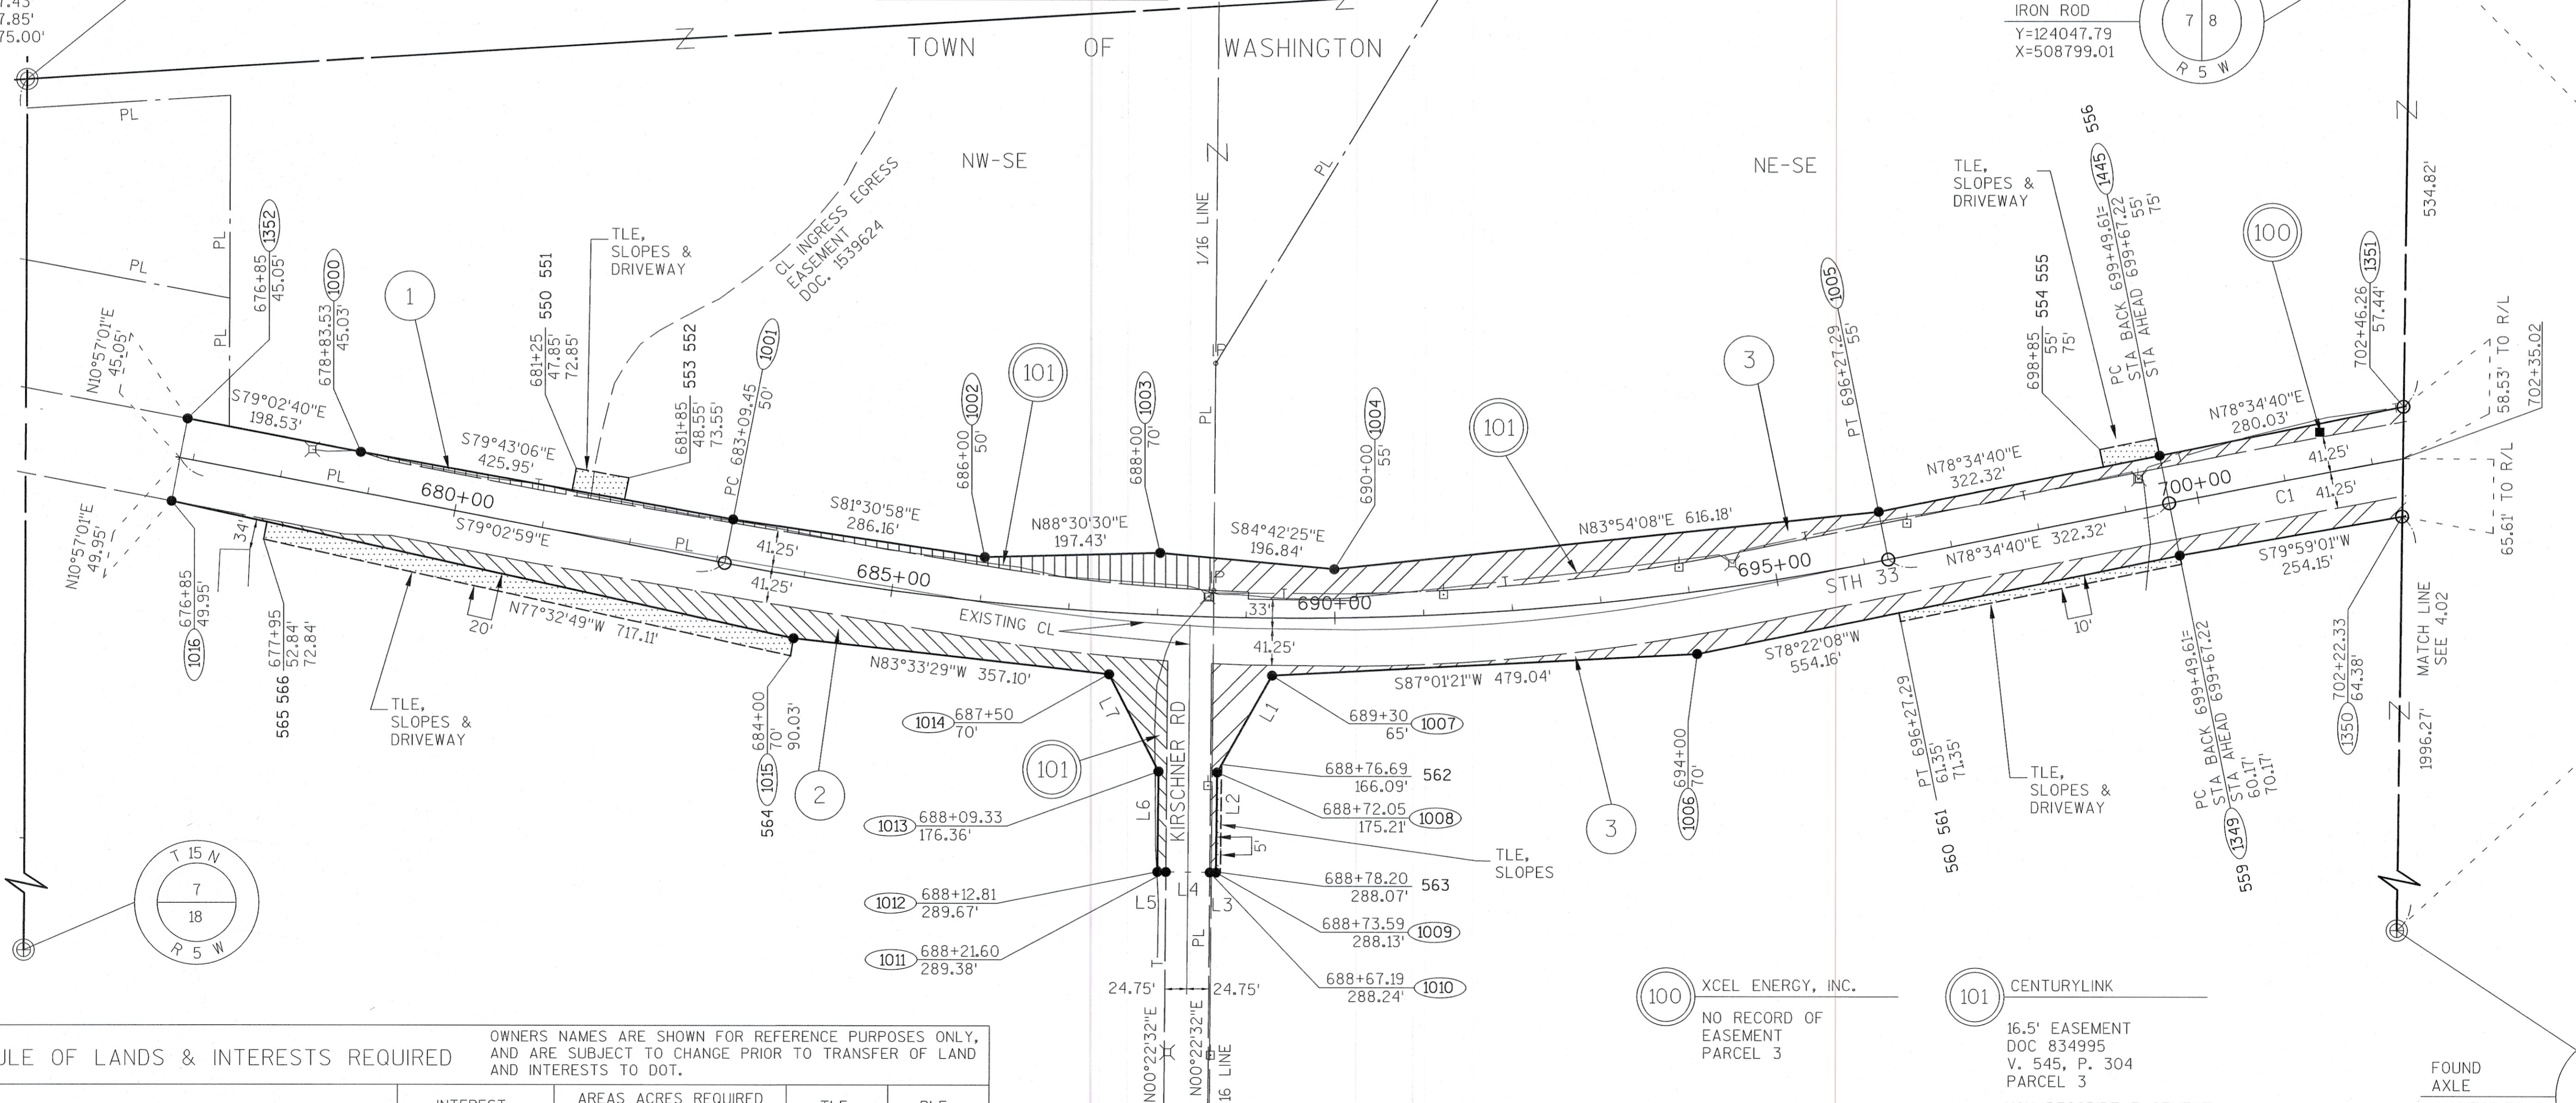RESERVED FOR REGISTER OF DEEDS
PROJECT NUMBER 5121-09-23 - 4.01
AMENDMENT NO. 1

SCHEDULE OF LANDS & INTERESTS REQUIRED

OWNERS NAMES ARE SHOWN FOR REFERENCE PURPOSES ONLY, AND ARE SUBJECT TO CHANGE PRIOR TO TRANSFER OF LAND AND INTERESTS TO DOT.

PARCEL NUMBER	OWNER	INTEREST REQUIRED	AREAS ACRES REQUIRED			
			NEW	EXISTING	TOTAL	
1	MATHY CONSTRUCTION COMPANY	FEE, TLE	0.26	1.08	1.34	0.03
2	SLYVSTER G. & PATRICIA A. CLEMENTS	FEE, TLE	0.63	1.41	2.04	0.28
3	GERALD & DARLENE KNEIFL REVOCABLE TRUST, VENDOR AND DENNIS GERALD KNEIFL REVOCABLE TRUST, VENDEE, LC	FEE, TLE	1.37	2.57	3.94	0.12

UTILITY NUMBER	UTILITY OWNER	INTEREST REQUIRED
100	XCEL ENERGY, INC.	RELEASE OF RIGHTS
101	CENTURYLINK	RELEASE OF RIGHTS

FOR ADDITIONAL INFORMATION, REFER TO THE TITLE SHEET RECORDED AS SHEET 2 OF 2 OF DOCUMENT NO. 1638112, OF TRANSPORTATION PROJECT PLATS, IN THE LA CROSSE COUNTY REGISTER OF DEEDS.

TRANSPORTATION PROJECT PLAT NO: 5121-09-23 - 4.02
AMENDMENT NO. 1


AMENDS UTILITY PARCEL NUMBER 100 OF TRANSPORTATION PROJECT PLAT 5121-09-23-4.02 RECORDED AS DOCUMENT NUMBER 1638353.

PART OF THE NW1/4-SW1/4 AND THE NE1/4-SW1/4, SECTION 8, ALL IN TOWNSHIP 15 NORTH, RANGE 5 WEST, TOWN OF WASHINGTON, LA CROSSE COUNTY, WISCONSIN.


RELOCATION ORDER STH 33, LAX - CASHTON / KIRSCHNER RD - E CO LINE, LA CROSSE COUNTY

TO PROPERLY ESTABLISH, LAY OUT, WIDEN, ENLARGE, EXTEND, CONSTRUCT, IMPROVE, OR MAINTAIN A PORTION OF THE HIGHWAY DESIGNATED ABOVE, THE STATE OF WISCONSIN DEEMS IT NECESSARY TO RELOCATE OR CHANGE SAID HIGHWAY AND ACQUIRE CERTAIN LANDS AND INTERESTS OR RIGHTS IN LANDS FOR THE ABOVE NAMED PROJECT, TO EFFECT THIS CHANGE, PURSUANT TO AUTHORITY GRANTED UNDER SECTIONS 84.02 (3), 84.09 AND 84.30, WISCONSIN STATUTES, THE DEPARTMENT OF TRANSPORTATION HEREBY ORDERS THAT:

1. THAT PORTION OF SAID HIGHWAY AS SHOWN ON THIS PLAT IS LAID OUT AND ESTABLISHED TO THE LINES AND WIDTHS AS SO SHOWN FOR THE ABOVE PROJECT.
2. THE LANDS OR INTERESTS OR RIGHTS IN LANDS AS SHOWN ON THIS PLAT ARE REQUIRED BY THE DEPARTMENT FOR THE ABOVE PROJECT AND SHALL BE ACQUIRED IN THE NAME OF THE STATE OF WISCONSIN, PURSUANT TO THE PROVISIONS OF SECTION 84.09 (1) OR (2), WISCONSIN STATUTES.

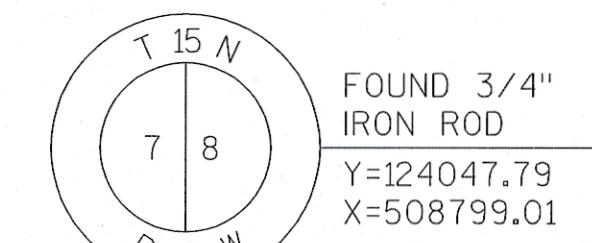

FOUND 3/4" IRON ROD
Y=124047.79
X=508799.01

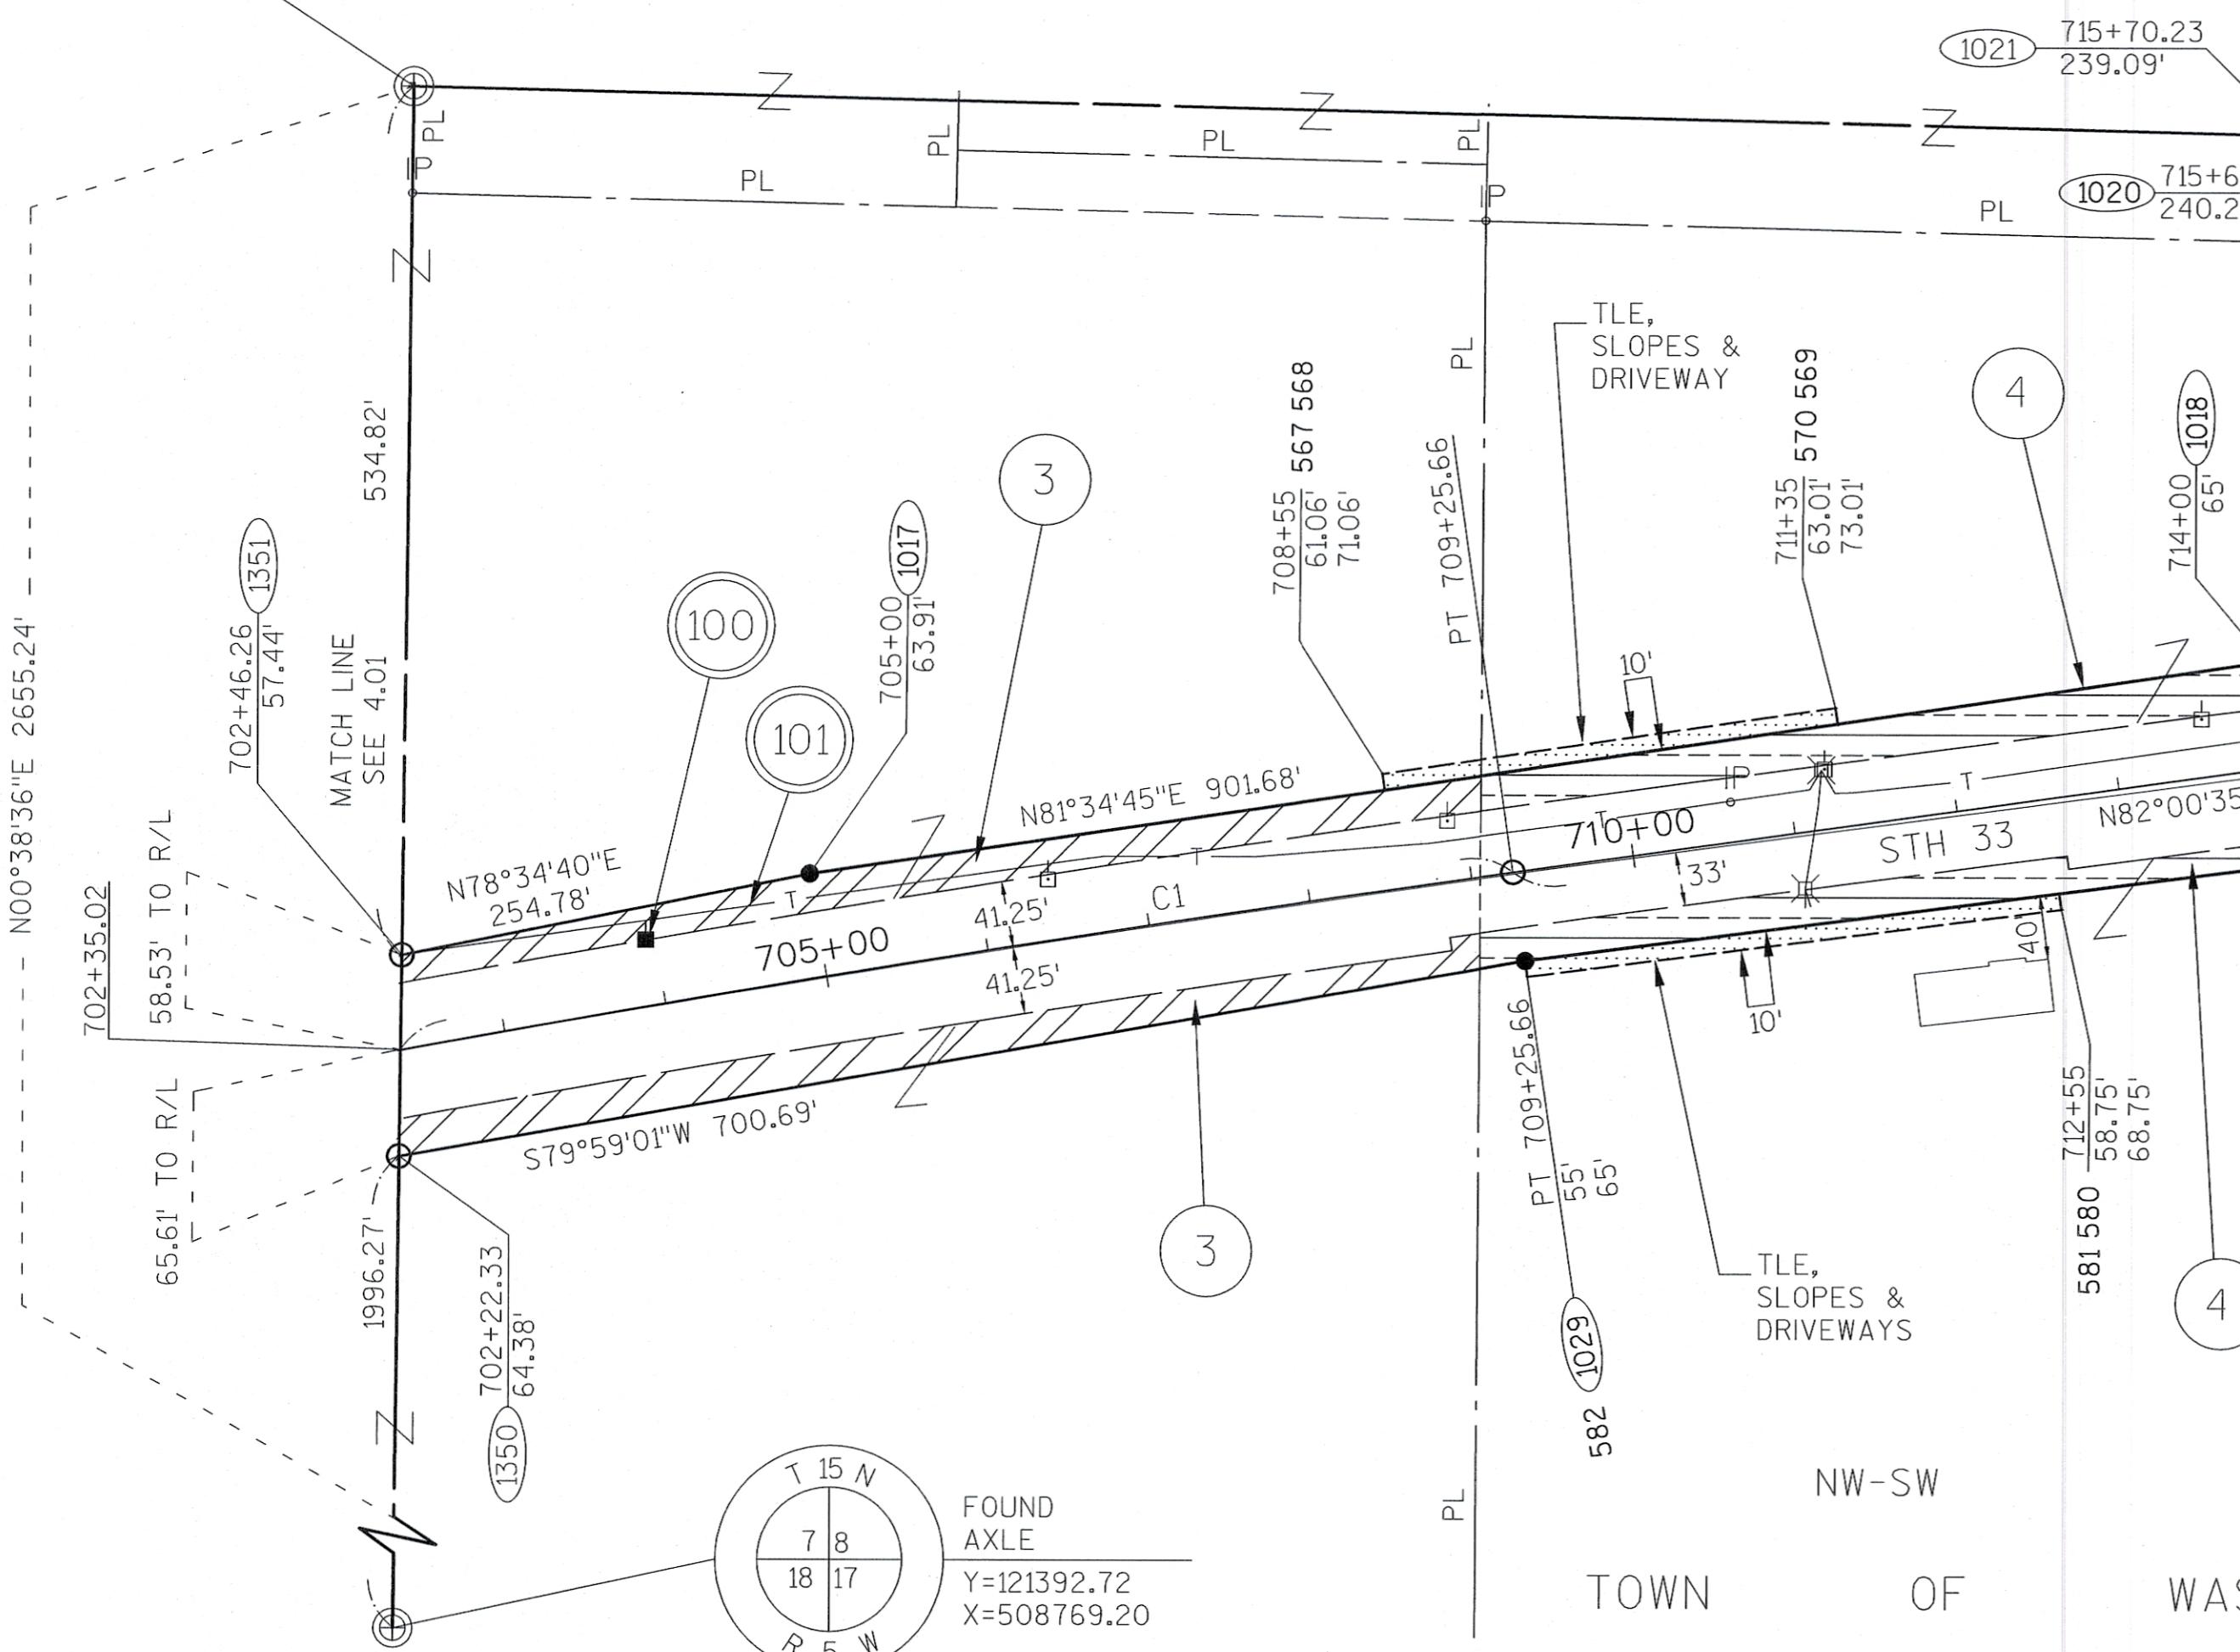


UTILITY NUMBER	UTILITY OWNER	INTEREST REQUIRED
100	XCEL ENERGY, INC.	RELEASE OF RIGHTS
101	CENTURYLINK	RELEASE OF RIGHTS

SCHEDULE OF LANDS & INTERESTS REQUIRED

OWNERS NAMES ARE SHOWN FOR REFERENCE PURPOSES ONLY, AND ARE SUBJECT TO CHANGE PRIOR TO TRANSFER OF LAND AND INTERESTS TO DOT.

PARCEL NUMBER	OWNER	INTEREST REQUIRED	AREAS ACRES REQUIRED			TLE ACRES	PLE ACRES
			NEW	EXISTING	TOTAL		
3	GERALD & DARLENE KNEIFL REVOCABLE TRUST, VENDOR AND DENNIS GERALD KNEIFL REVOCABLE TRUST, VENDEE, LC	FEE, TLE	2.47	2.63	5.10	0.07	-
4	HAMMES FARMS FAMILY LIMITED PARTNERSHIP	FEE, TLE	0.76	1.49	2.25	0.16	-
5	BDJ HOLDINGS, LLC	FEE, TLE	0.21	1.28	1.49	0.07	-

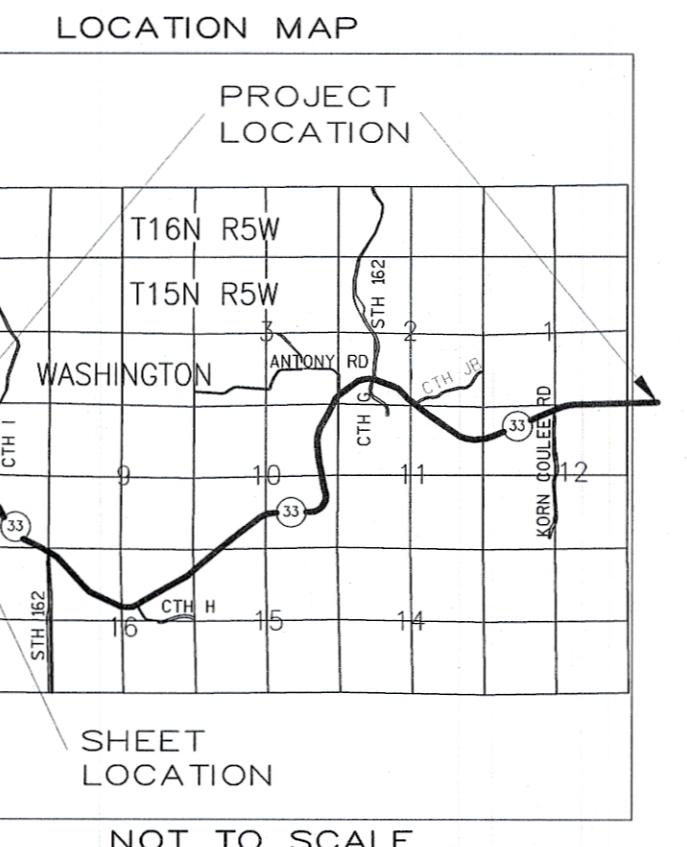

SCALE, FEET
0 100 200

R.A. Smith National

Beyond Surveying
and Engineering
16745 W. Blumound Road, Brookfield WI 53005
262-781-1000 Fax 262-781-8466
www.rasmithnational.com

RESERVED FOR REGISTER OF DEEDS
PROJECT NUMBER 5121-09-23 - 4.02
AMENDMENT NO. 1


I, GREGORY A. KUNZ, REGISTERED LAND SURVEYOR, HEREBY CERTIFY THAT IN FULL COMPLIANCE WITH THE PROVISIONS OF SECTION 84.095 OF WISCONSIN STATUTES AND UNDER THE DIRECTION OF THE DEPARTMENT, I HAVE SURVEYED AND MAPPED TRANSPORTATION PROJECT PLAT 5121-09-23 - 4.02 AMENDMENT NO. 1 AND THAT SUCH PLAT CORRECTLY REPRESENTS ALL EXTERIOR BOUNDARIES OF THE SURVEYED LAND.



GREGORY A. KUNZ
AGENT FOR R.A. SMITH NATIONAL
R.L.S. NUMBER 1346
09/08/2014


THIS PLAT AND RELOCATION ORDER ARE APPROVED FOR THE WISCONSIN DEPARTMENT OF TRANSPORTATION.

Cory Schlagel
PRINTED NAME
Cory Schlagel
SIGNATURE
10/16/14
DATE:

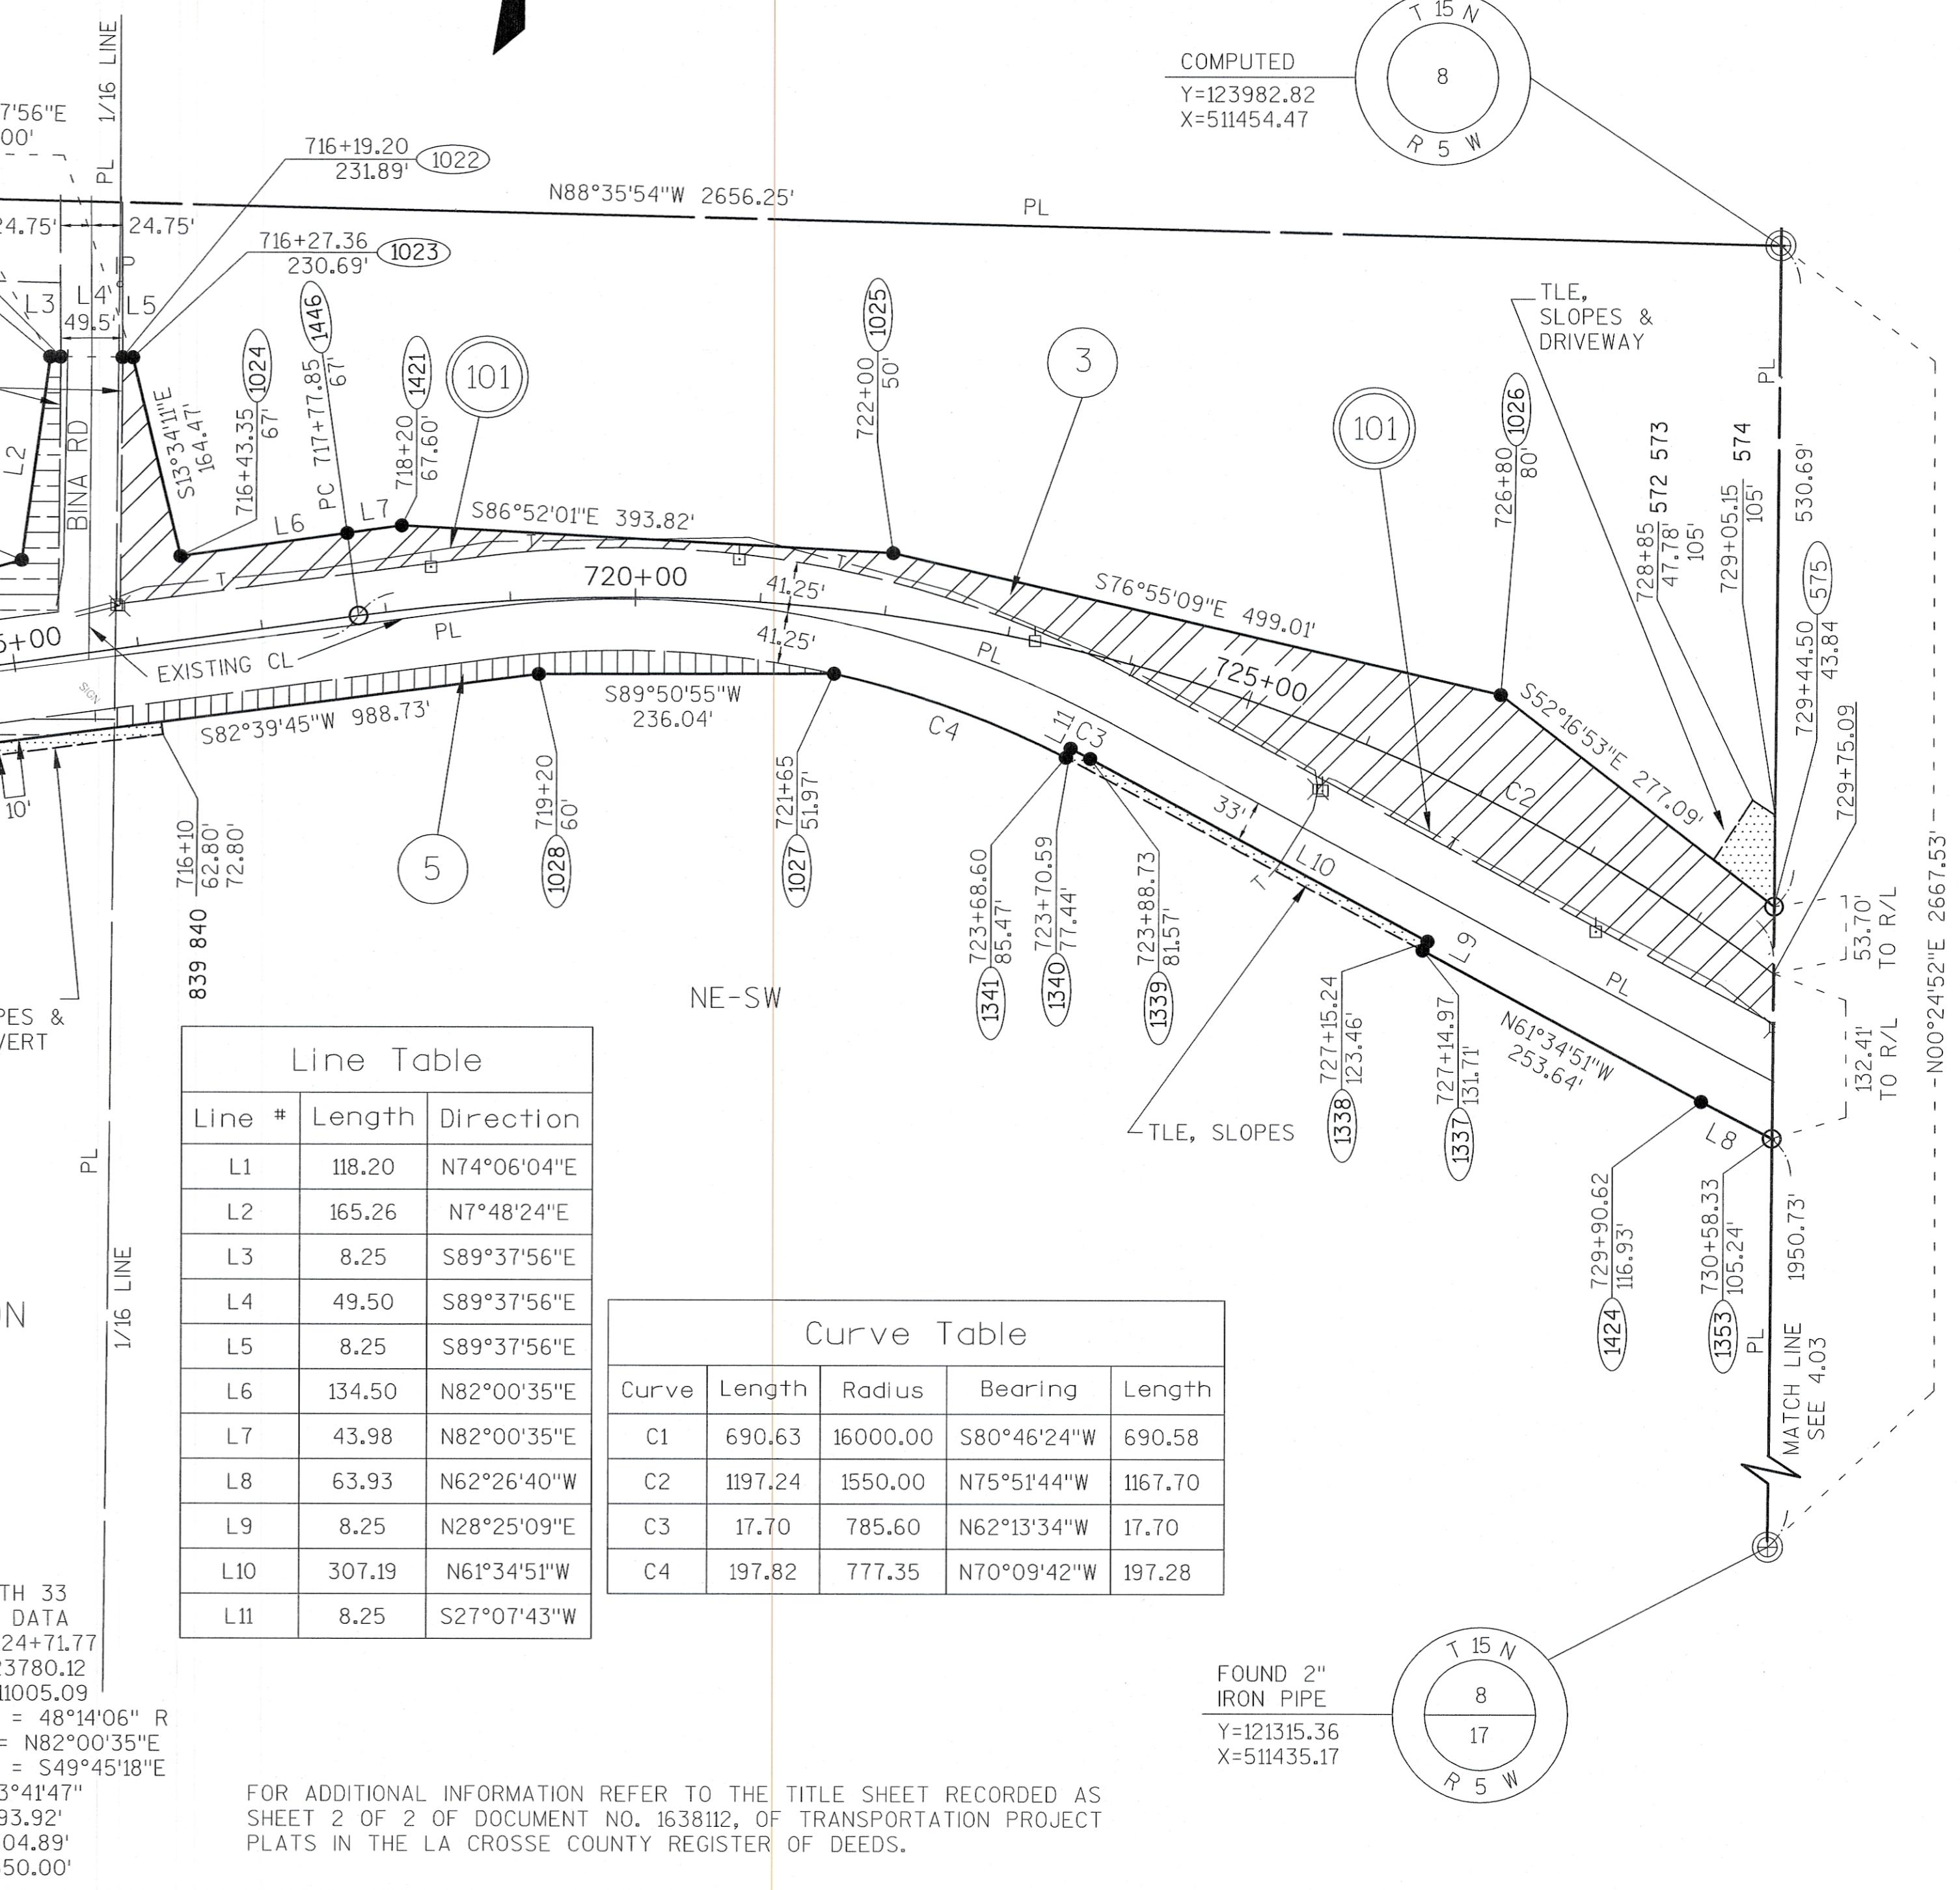

Line Table		
Line #	Length	Direction
L1	118.20	N74°06'04"E
L2	165.26	N7°48'24"E
L3	8.25	S89°37'56"E
L4	49.50	S89°37'56"E
L5	8.25	S89°37'56"E
L6	134.50	N82°00'35"E
L7	43.98	N82°00'35"E
L8	63.93	N62°26'40"W
L9	8.25	N28°25'09"E
L10	307.19	N61°34'51"W
L11	8.25	S27°07'43"W

Curve Table				
Curve	Length	Radius	Bearing	Length
C1	690.63	16000.00	S80°46'24"W	690.58
C2	1197.24	15500.00	N75°51'44"W	1167.70
C3	17.70	785.60	N62°13'34"W	17.70
C4	197.82	777.35	N70°09'42"W	197.28

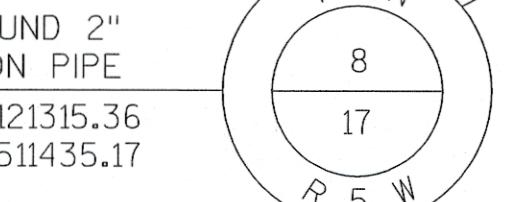

FOUND 2" IRON PIPE
Y=121315.36
X=511435.17

FOR ADDITIONAL INFORMATION REFER TO THE TITLE SHEET RECORDED AS SHEET 2 OF 2 OF DOCUMENT NO. 1638112, OF TRANSPORTATION PROJECT PLATS IN THE LA CROSSE COUNTY REGISTER OF DEEDS.

TRANSPORTATION PROJECT PLAT NO: 5121-09-23 - 4.03
AMENDMENT NO. 1

AMENDS UTILITY PARCEL NUMBER 100 OF TRANSPORTATION PROJECT PLAT 5121-09-23-4.03 RECORDED AS DOCUMENT NUMBER 1638354.


PART OF THE CSM IN DOC. 1403845, V. 12, P. 4, IN AND INCLUDING PART OF THE SW1/4-SE1/4; ALSO PARTS OF THE NW1/4-SE1/4, NE1/4-SE1/4, AND THE SE1/4-SE1/4, ALL IN SECTION 8, TOWNSHIP 15 NORTH, RANGE 5 WEST, TOWN OF WASHINGTON, LA CROSSE COUNTY, WISCONSIN.

RELOCATION ORDER STH 33, LAX - CASHTON / KIRSCHNER RD - E CO LINE, LA CROSSE COUNTY

TO PROPERLY ESTABLISH, LAY OUT, WIDEN, ENLARGE, EXTEND, CONSTRUCT, RECONSTRUCT, IMPROVE, OR MAINTAIN A PORTION OF THE HIGHWAY DESIGNATED ABOVE, THE STATE OF WISCONSIN DEEMS IT NECESSARY TO RELOCATE OR CHANGE SAID HIGHWAY AND ACQUIRE CERTAIN LANDS AND INTERESTS OR RIGHTS IN LANDS FOR THE ABOVE NAMED PROJECT, TO EFFECT THIS CHANGE, PURSUANT TO AUTHORITY GRANTED UNDER SECTIONS 84.02 (3), 84.09 AND 84.30, WISCONSIN STATUTES, THE DEPARTMENT OF TRANSPORTATION HEREBY ORDERS THAT:

1. THAT PORTION OF SAID HIGHWAY AS SHOWN ON THIS PLAT IS LAID OUT AND ESTABLISHED TO THE LINES AND WIDTHS AS SO SHOWN FOR THE ABOVE PROJECT.

2. THE LANDS OR INTERESTS OR RIGHTS IN LANDS AS SHOWN ON THIS PLAT ARE REQUIRED BY THE DEPARTMENT FOR THE ABOVE PROJECT AND SHALL BE ACQUIRED IN THE NAME OF THE STATE OF WISCONSIN, PURSUANT TO THE PROVISIONS OF SECTION 84.09 (1) OR (2), WISCONSIN STATUTES.

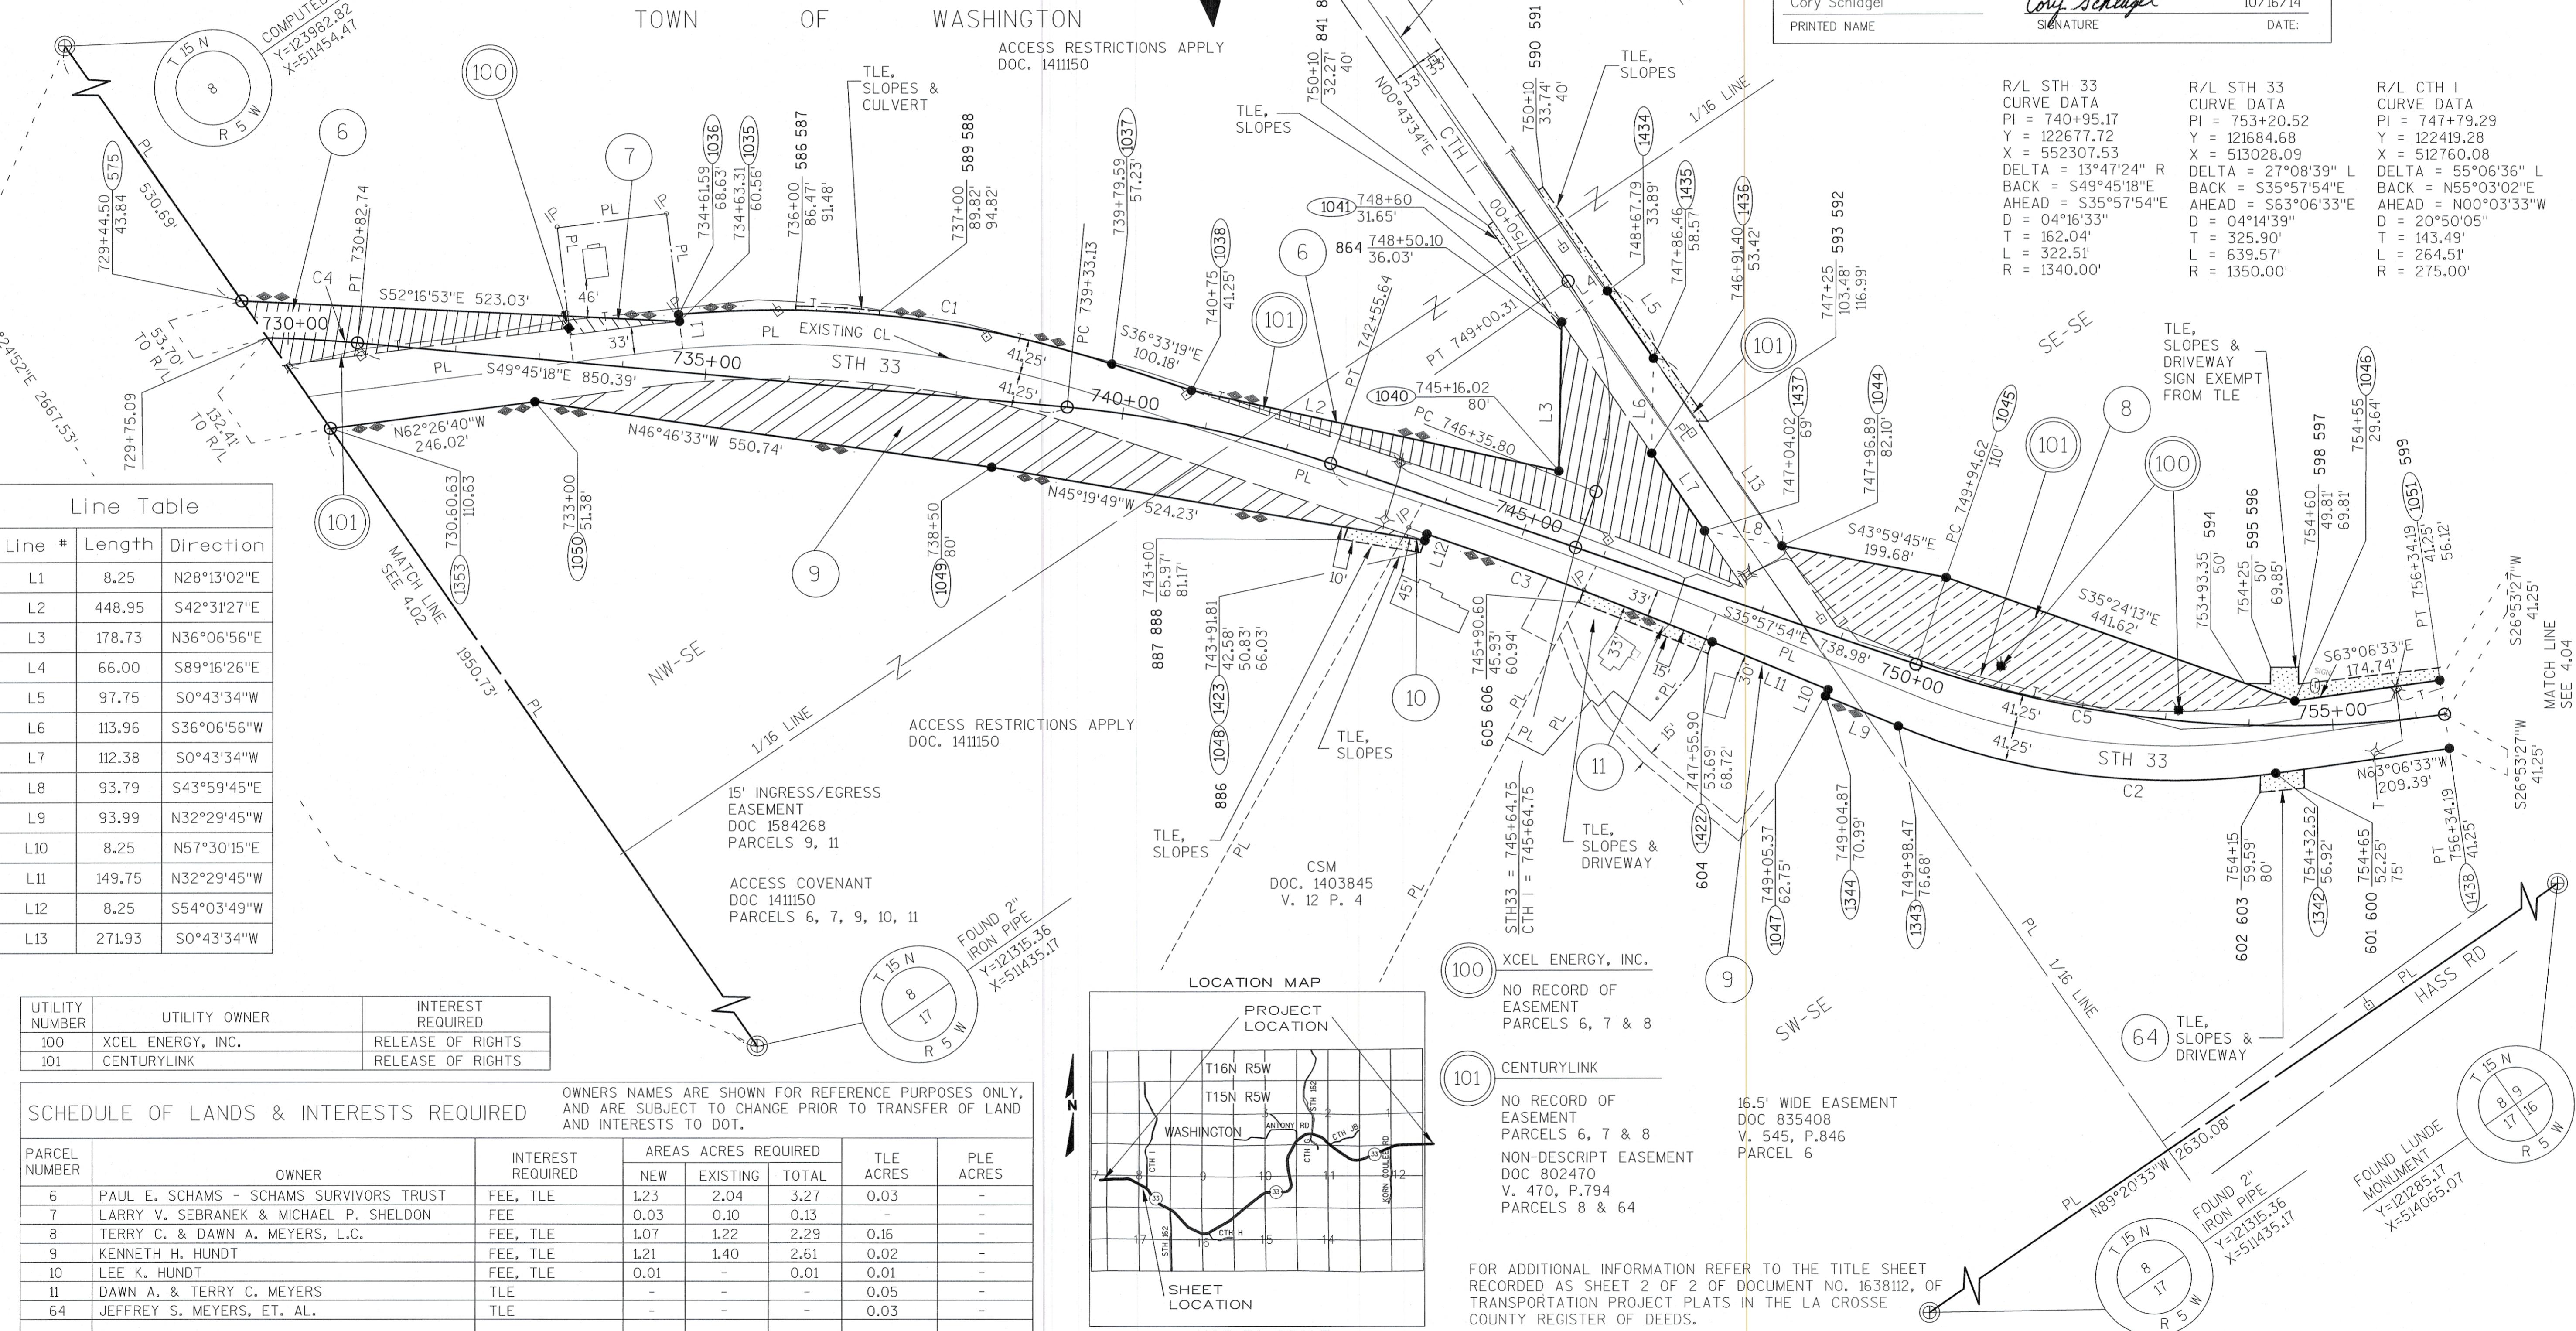

TRANSPORTATION PROJECT PLAT NO: 5121-09-23 - 4.05

AMENDMENT NO. 1

AMENDS ACCESS RIGHTS FOR PARCEL 17 AND UTILITY PARCEL NUMBERS 100 & 101 OF TRANSPORTATION PROJECT PLAT 5121-09-23-4.05 RECORDED AS DOCUMENT NUMBER 1640311.

PART OF CSM LOT 3 DOC. 1278850, V. 9, P. 162, IN AND INCLUDING PART OF THE NW1/4-NW1/4, ALSO PART OF THE SW1/4-NW1/4, ALL IN SECTION 16; ALSO PART OF THE SE1/4-NE1/4, AND THE NE1/4-NE1/4, OF SECTION 17, ALL IN TOWNSHIP 15 NORTH, RANGE 5 WEST, TOWN OF WASHINGTON, LA CROSSE COUNTY, WISCONSIN.

RELOCATION ORDER STH 33, LAX - CASHTON / KIRSCHNER RD - E CO LINE, LA CROSSE COUNTY

TO PROPERLY ESTABLISH, LAY OUT, WIDEN, ENLARGE, EXTEND, CONSTRUCT, RECONSTRUCT, IMPROVE, OR MAINTAIN A PORTION OF THE HIGHWAY DESIGNATED ABOVE, THE STATE OF WISCONSIN DEEMS IT NECESSARY TO RELOCATE OR CHANGE SAID HIGHWAY AND ACQUIRE CERTAIN LANDS AND INTERESTS OR RIGHTS IN LANDS FOR THE ABOVE NAMED PROJECT, TO EFFECT THIS CHANGE, PURSUANT TO AUTHORITY GRANTED UNDER SECTIONS 84.02 (3), 84.09 AND 84.30, WISCONSIN STATUTES, THE DEPARTMENT OF TRANSPORTATION HEREBY ORDERS THAT:

1. THAT PORTION OF SAID HIGHWAY AS SHOWN ON THIS PLAT IS LAID OUT AND ESTABLISHED TO THE LINES AND WIDTHS AS SO SHOWN FOR THE ABOVE PROJECT.
2. THE LANDS OR INTERESTS OR RIGHTS IN LANDS AS SHOWN ON THIS PLAT ARE REQUIRED BY THE DEPARTMENT FOR THE ABOVE PROJECT AND SHALL BE ACQUIRED IN THE NAME OF THE STATE OF WISCONSIN, PURSUANT TO THE PROVISIONS OF SECTION 84.09 (1) OR (2), WISCONSIN STATUTES.

R/L 162 S
CURVE DATA
PI = 765+55.16
Y = 119922.57
X = 514101.96
DELTA = 47223'01" R
BACK = N00°41'18"W
AHEAD = N46°41'43"E
D = 04°16'33"
T = 587.99'
L = 1108.18'
R = 1340.00'

R/L OLD 162 S
CURVE DATA
PI = 64+71.91
Y = 120085.65
X = 514096.40
DELTA = 5923'54" L
BACK = S02°04'59"E
AHEAD = S61°28'53"E
D = 28°38'52"
T = 114.07'
L = 207.34'
R = 200.00'

ACCESS EASEMENT
DOC 1278850
V. 9 P. 162
PARCEL 17

ACCESS COVENANT
DOC 1268000
PARCEL 17

COON VALLEY
TELECOMMUNICATIONS
NON-DESCRIPT EASEMENT
V. 185, P. 95
PARCEL 16



XCEL ENERGY, INC.
NO RECORD OF
EASEMENT
PARCEL 16

CENTURYLINK
16.5' EASEMENT
DOC. 835635
V. 546 P. 112
PARCEL 19

SCHEDULE OF LANDS & INTERESTS REQUIRED

OWNERS NAMES ARE SHOWN FOR REFERENCE PURPOSES ONLY,
AND ARE SUBJECT TO CHANGE PRIOR TO TRANSFER OF LAND
AND INTERESTS TO DOT.

PARCEL NUMBER	OWNER	INTEREST REQUIRED	AREAS ACRES REQUIRED			TLE ACRES	PLE ACRES
			NEW	EXISTING	TOTAL		
14	CHARLES B. & DARLENE M. HUNDT	FEE, TLE	0.52	1.31	1.83	0.12	-
15	DANIEL D. & ANN M. DEGENHARDT	FEE	0.04	0.11	0.15	-	-
16	NEIL J., BRIAN L., & LOUISE KUMM	FEE	1.48	1.14	2.62	-	-
17	PAUL L. & TWYLA M. SANDVICK	FEE, AR, TLE	2.34	-	2.34	0.03	-
19	RANDY J. & SARA MIKSHOWSKY	FEE, TLE	1.30	1.07	2.37	0.03	-

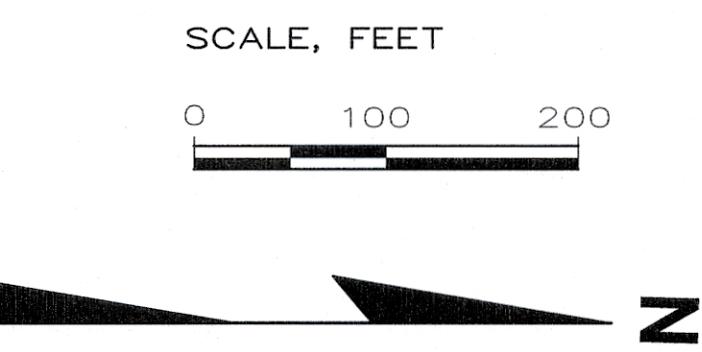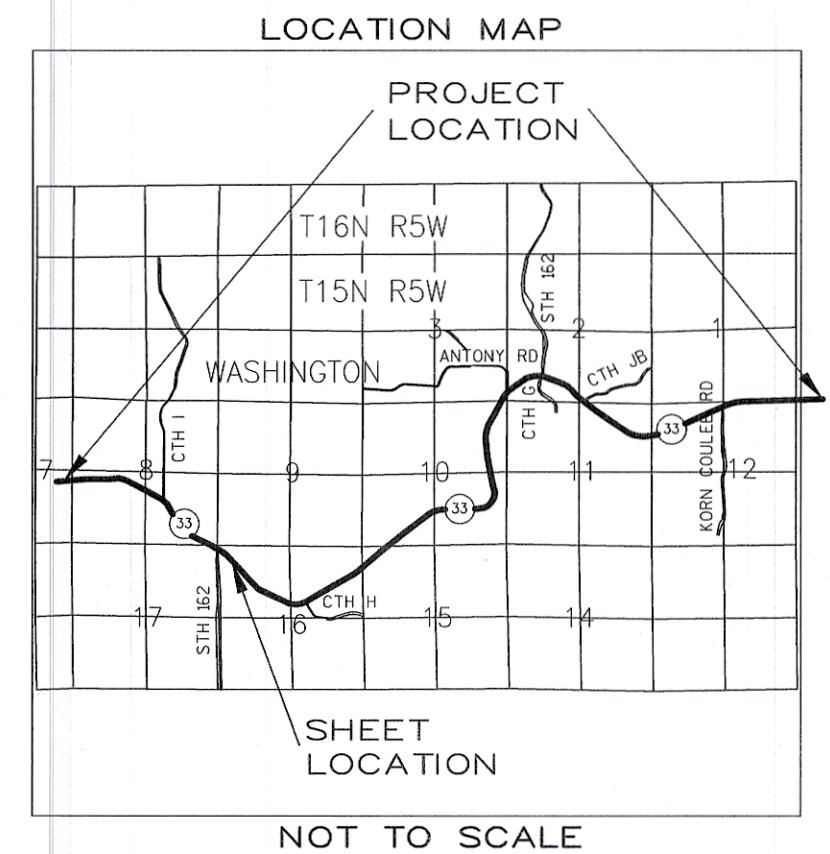


R.A. Smith National

Beyond Surveying
and Engineering
16745 W. Blumound Road, Brookfield WI 53005
262-781-1000 Fax 262-781-8466
www.rasmithnational.com


RESERVED FOR REGISTER OF DEEDS
PROJECT NUMBER 5121-09-23 - 4.05
AMENDMENT NO. 1


I, GREGORY A. KUNZ, REGISTERED LAND SURVEYOR, HEREBY CERTIFY THAT IN FULL COMPLIANCE WITH THE PROVISIONS OF SECTION 84.095 OF WISCONSIN STATUTES AND UNDER THE DIRECTION OF THE DEPARTMENT, I HAVE SURVEYED AND MAPPED TRANSPORTATION PROJECT PLAT 5121-09-23 - 4.05 AMENDMENT NO. 1 AND THAT SUCH PLAT CORRECTLY REPRESENTS ALL EXTERIOR BOUNDARIES OF THE SURVEYED LAND.

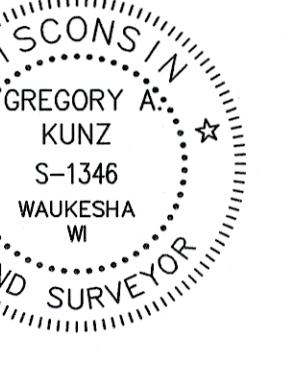
Gregory A. Kunz
Agent for R.A. Smith National
R.L.S. Number 1346

10/08/2014

THIS PLAT AND RELOCATION ORDER ARE APPROVED
FOR THE WISCONSIN DEPARTMENT OF TRANSPORTATION.

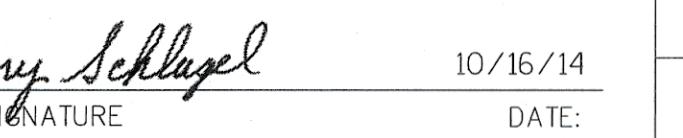
Cory Schlagel
PRINTED NAME
DATE: 10/16/14

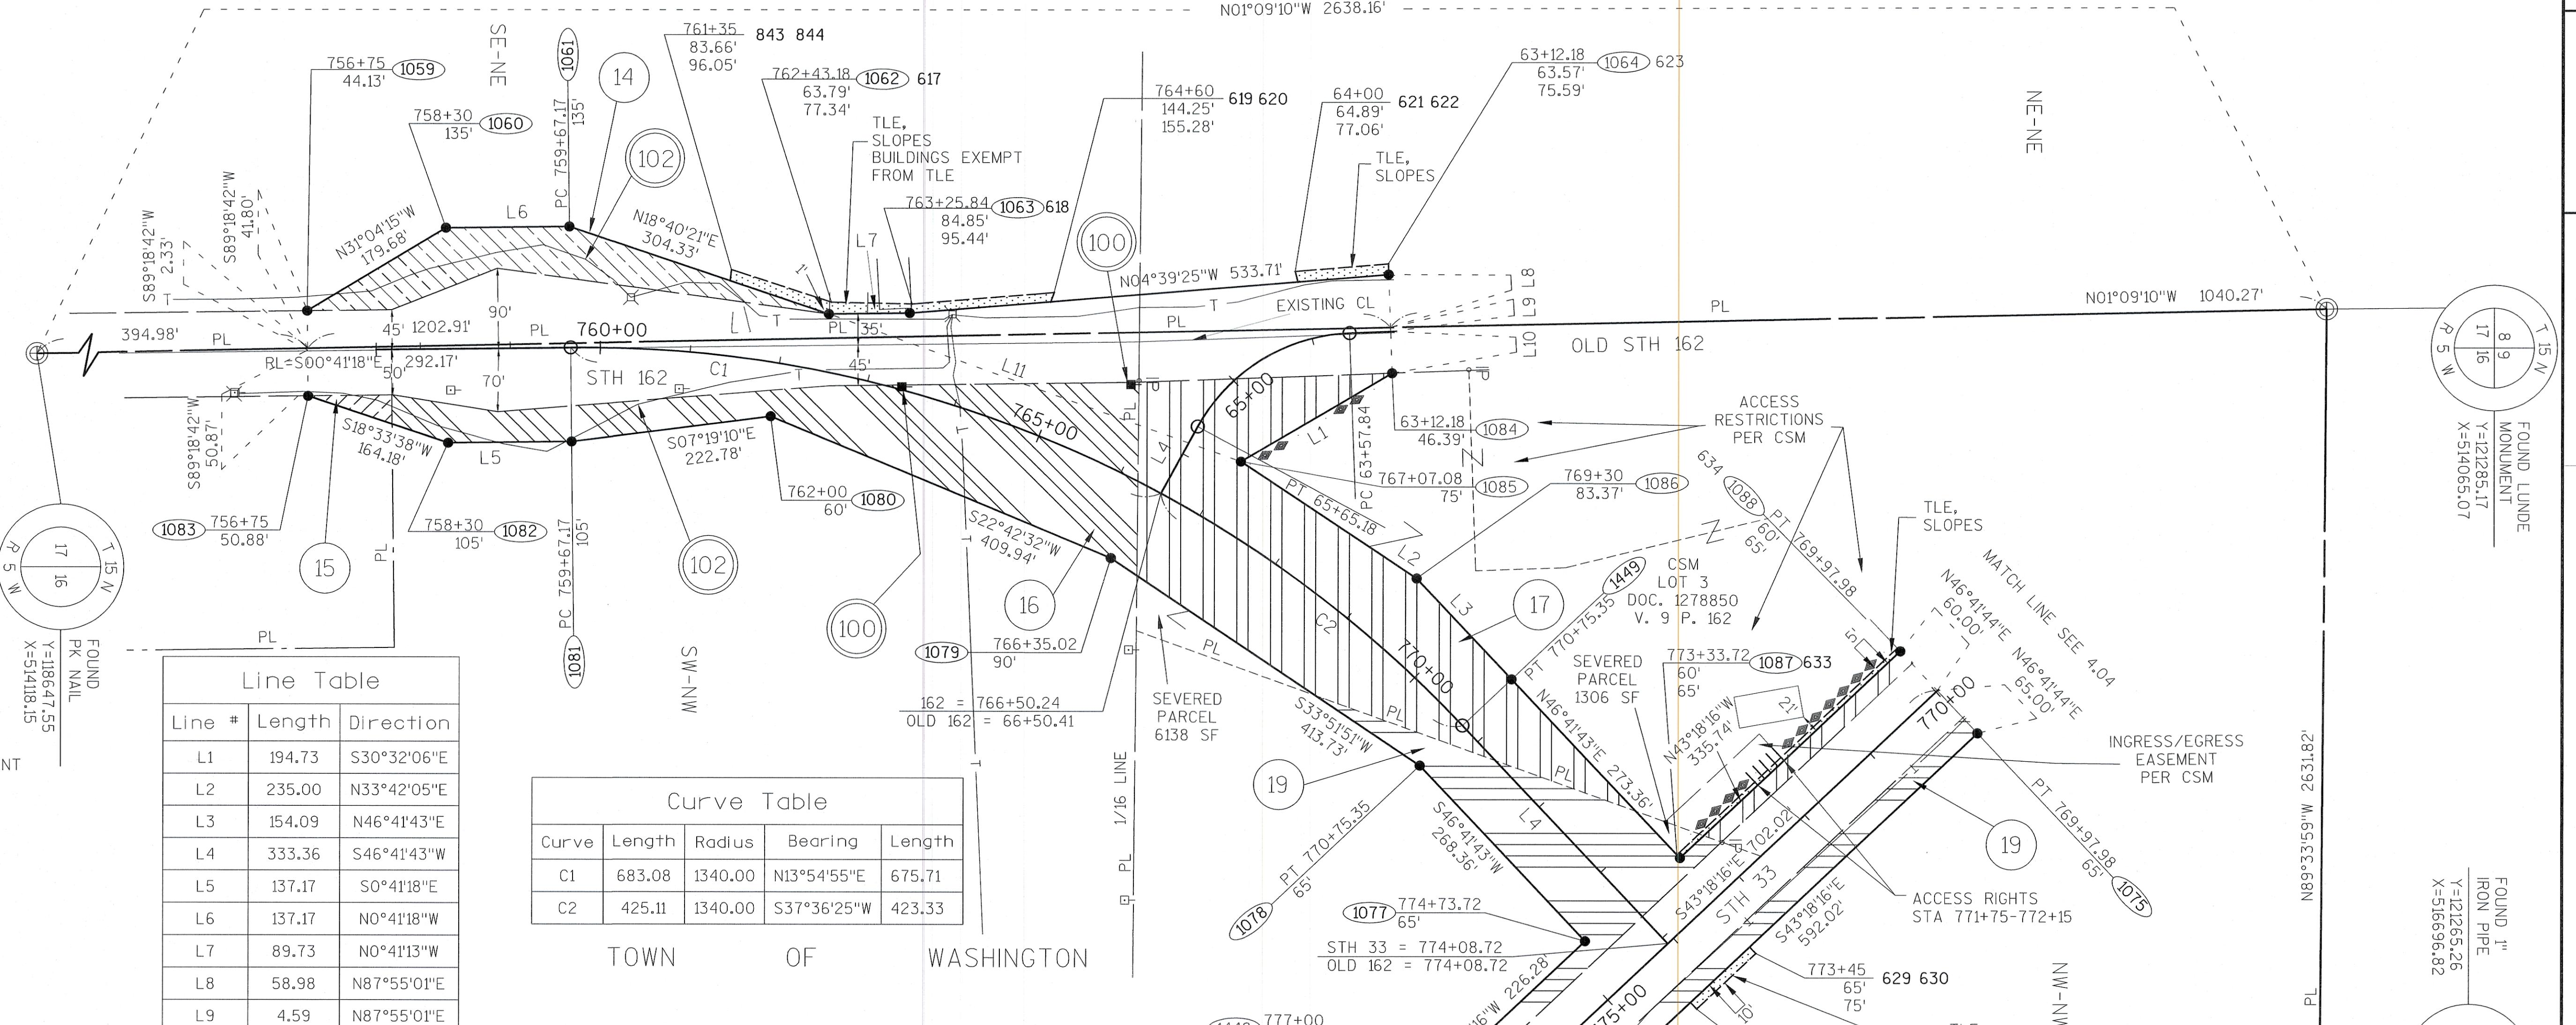

FOR ADDITIONAL INFORMATION REFER TO THE TITLE SHEET
RECORDED AS SHEET 2 OF 2 OF DOCUMENT NO. 1638112, OF
TRANSPORTATION PROJECT PLATS IN THE LA CROSSE
COUNTY REGISTER OF DEEDS.

UTILITY NUMBER	UTILITY OWNER	INTEREST REQUIRED
100	XCEL ENERGY, INC.	RELEASE OF RIGHTS
101	CENTURYLINK	RELEASE OF RIGHTS
102	COON VALLEY TELECOMMUNICATIONS	RELEASE OF RIGHTS

TRANSPORTATION PROJECT PLAT NO: 5121-09-23 - 4.06
AMENDMENT NO. 1

AMENDS UTILITY PARCEL NUMBER 103 OF TRANSPORTATION PROJECT PLAT 5121-09-23-4.06 RECORDED AS DOCUMENT NUMBER 1640312.


PARTS OF THE SW1/4-NW1/4, NW1/4-NW1/4, NE1/4-NW1/4, SE1/4-NW1/4, ALL IN SECTION 16 TOWNSHIP 15 NORTH, RANGE 5 WEST, TOWN OF WASHINGTON, LA CROSSE COUNTY, WISCONSIN.

RELOCATION ORDER STH 33, LAX - CASHTON / KIRSCHNER RD - E CO LINE, LA CROSSE COUNTY

TO PROPERLY ESTABLISH, LAY OUT, WIDEN, ENLARGE, EXTEND, CONSTRUCT, RECONSTRUCT, IMPROVE, OR MAINTAIN A PORTION OF THE HIGHWAY DESIGNATED ABOVE, THE STATE OF WISCONSIN DEEMS IT NECESSARY TO RELOCATE OR CHANGE SAID HIGHWAY AND ACQUIRE CERTAIN LANDS AND INTERESTS OR RIGHTS IN LANDS FOR THE ABOVE NAMED PROJECT, TO EFFECT THIS CHANGE, PURSUANT TO AUTHORITY GRANTED UNDER SECTIONS 84.02 (3), 84.09 AND 84.30, WISCONSIN STATUTES, THE DEPARTMENT OF TRANSPORTATION HEREBY ORDERS THAT:

1. THAT PORTION OF SAID HIGHWAY AS SHOWN ON THIS PLAT IS LAID OUT AND ESTABLISHED TO THE LINES AND WIDTHS AS SO SHOWN FOR THE ABOVE PROJECT.
2. THE LANDS OR INTERESTS OR RIGHTS IN LANDS AS SHOWN ON THIS PLAT ARE REQUIRED BY THE DEPARTMENT FOR THE ABOVE PROJECT AND SHALL BE ACQUIRED IN THE NAME OF THE STATE OF WISCONSIN, PURSUANT TO THE PROVISIONS OF SECTION 84.09 (1) OR (2), WISCONSIN STATUTES.

R/L STH 33
CURVE DATA
PI = 792+60.78
Y = 119206.73
X = 516042.73
DELTA = 58°00'43" L
BACK = S43°18'16"E
AHEAD = N78°41'01"E
D = 04°16'33"
T = 742.95'
L = 1356.75'
R = 1340.00'

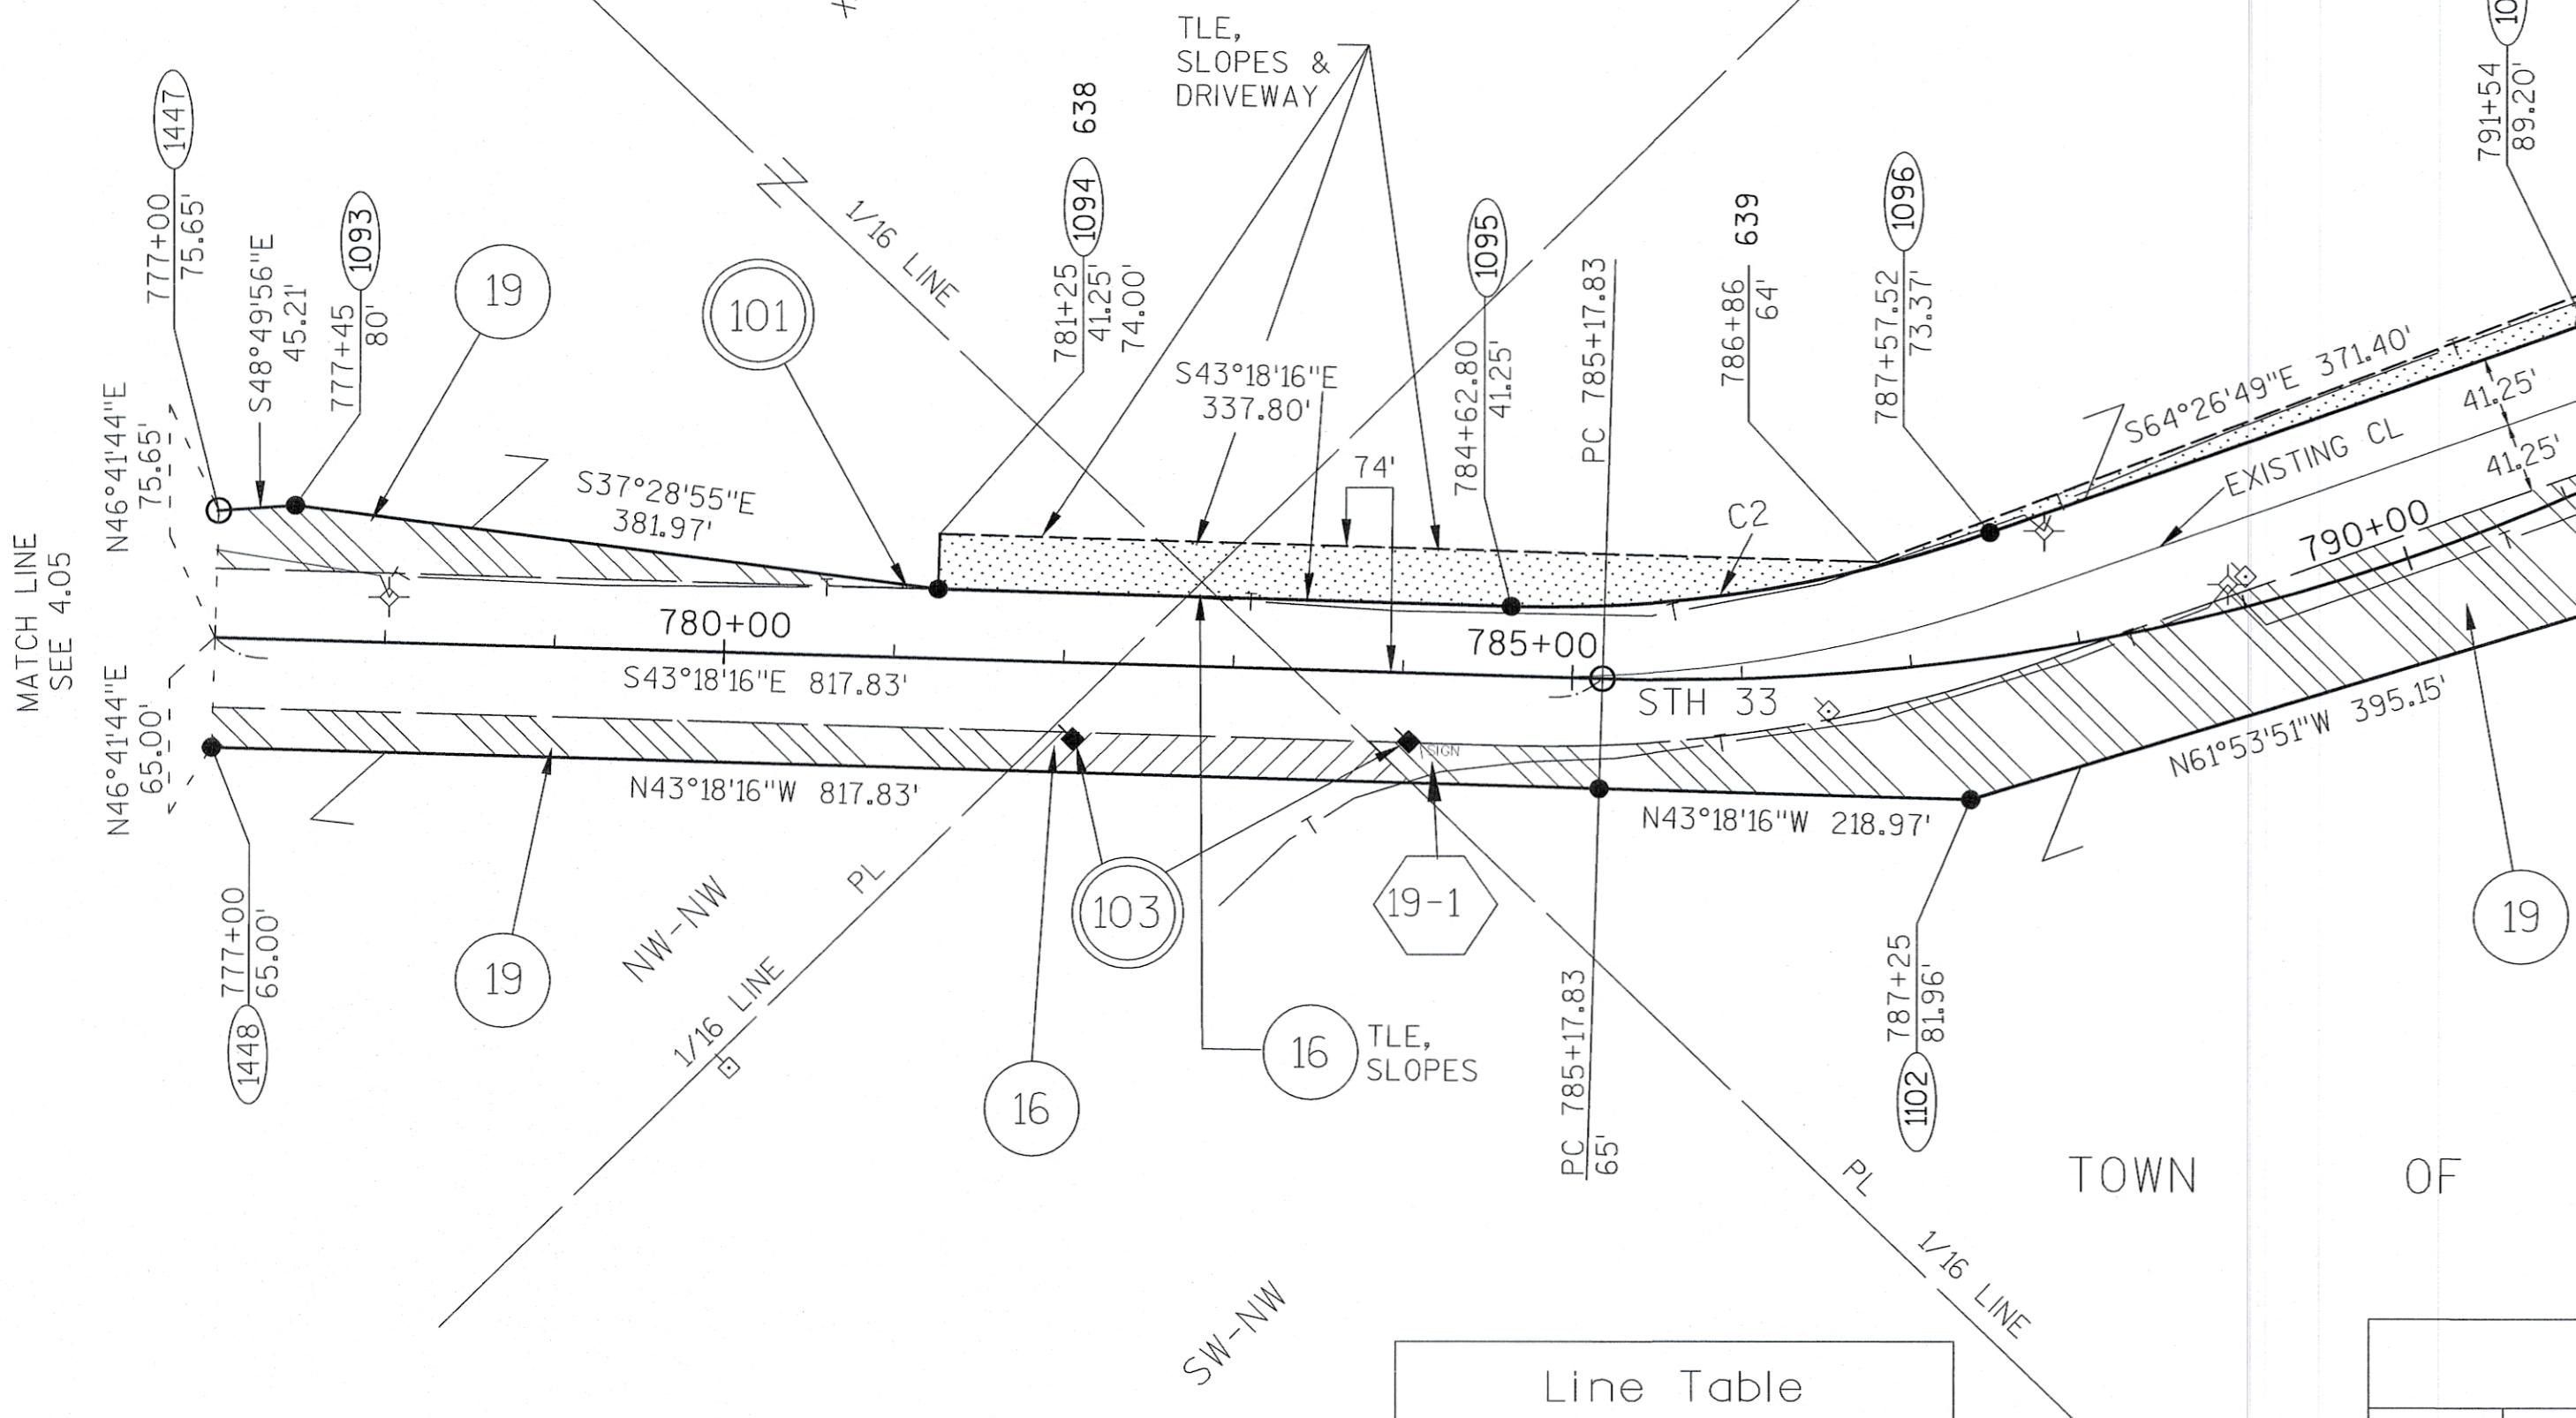

UTILITY NUMBER	UTILITY OWNER	INTEREST REQUIRED
101	CENTURYLINK	RELEASE OF RIGHTS
103	BANGOR MUNICIPAL UTILITY	RELEASE OF RIGHTS

SCHEDULE OF LANDS & INTERESTS REQUIRED

OWNERS NAMES ARE SHOWN FOR REFERENCE PURPOSES ONLY, AND ARE SUBJECT TO CHANGE PRIOR TO TRANSFER OF LAND AND INTERESTS TO DOT.

PARCEL NUMBER	OWNER	INTEREST REQUIRED	AREAS ACRES REQUIRED			TLE ACRES	PLE ACRES
			NEW	EXISTING	TOTAL		
16	NEIL J., BRIAN L., & LOUISE KUMM	FEE, TLE	0.12	0.20	0.32	0.01	-
19	RANDY J. & SARA MIKSHOWSKY NORSKEDALEN NATURE & HERITAGE CENTER	FEE, TLE	2.95	3.90	6.85	0.82	-


RESERVED FOR REGISTER OF DEEDS
PROJECT NUMBER 5121-09-23 - 4.06
AMENDMENT NO. 1

R.A. Smith National


Beyond Surveying
and Engineering

16745 W. Bluemound Road, Brookfield WI 53005
262-781-1000 Fax 262-781-8466
www.rasmithnational.com


I, GREGORY A. KUNZ, REGISTERED LAND SURVEYOR, HEREBY CERTIFY THAT IN FULL COMPLIANCE WITH THE PROVISIONS OF SECTION 84.095 OF WISCONSIN STATUTES AND UNDER THE DIRECTION OF THE DEPARTMENT, I HAVE SURVEYED AND MAPPED TRANSPORTATION PROJECT PLAT 5121-09-23 - 4.06 AMENDMENT NO. 1 AND THAT SUCH PLAT CORRECTLY REPRESENTS ALL EXTERIOR BOUNDARIES OF THE SURVEYED LAND.

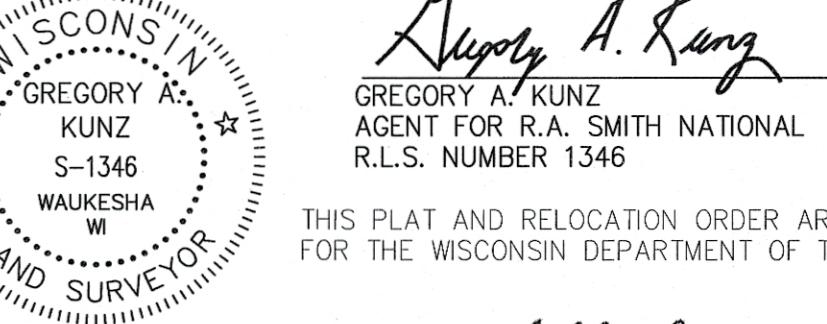
Gregory A. Kunz
DATE
AGENT FOR R.A. SMITH NATIONAL
R.L.S. NUMBER 1346


THIS PLAT AND RELOCATION ORDER ARE APPROVED
FOR THE WISCONSIN DEPARTMENT OF TRANSPORTATION.

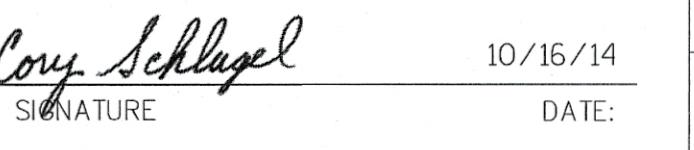
Cory Schlagel
PRINTED NAME
SIGNATURE
DATE: 10/16/14

SCALE, FEET

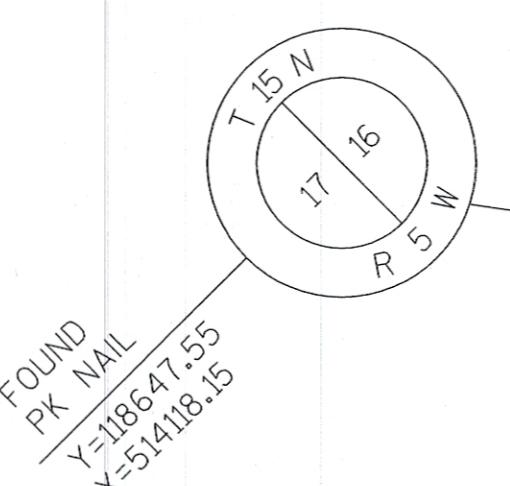

FOR ADDITIONAL INFORMATION REFER TO THE TITLE SHEET
RECORDED AS SHEET 2 OF 2 OF DOCUMENT NO. 1638112, OF
TRANSPORTATION PROJECT PLATS IN THE LACROSSE
COUNTY REGISTER OF DEEDS.

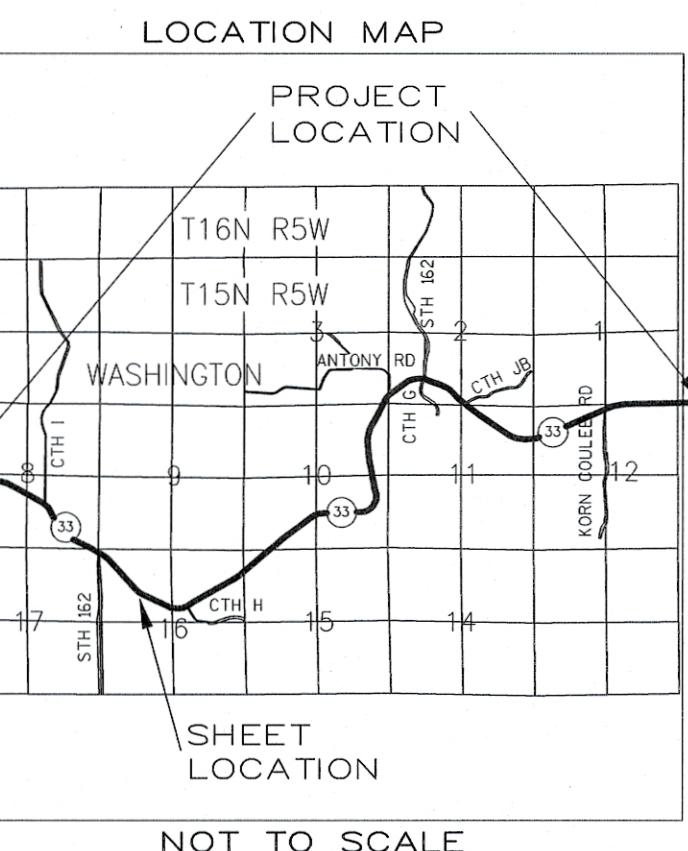

101 CENTURYLINK
NO RECORD OF
EASEMENT
PARCELS 16 & 19

16.5' UTILITY EASEMENT
DOC 835635
V. 546 P. 112
PARCELS 16 & 19

103 BANGOR MUNICIPAL UTILITY
NO RECORD OF
EASEMENT
PARCEL 16

**TRANSPORTATION PROJECT PLAT NO: 5121-09-23 - 4.07
AMENDMENT NO. 1**


AMENDS UTILITY PARCEL NUMBER 101 & 103 OF TRANSPORTATION PROJECT PLAT 5121-09-23-4.07 RECORDED AS DOCUMENT NUMBER 1640498.

PARTS OF THE SW1/4-NE1/4, SE1/4-NE1/4, NE1/4-NE1/4, ALL IN SECTION 16 TOWNSHIP 15 NORTH, RANGE 5 WEST, TOWN OF WASHINGTON, LA CROSSE COUNTY, WISCONSIN.

RELOCATION ORDER STH 33, LAX - CASHTON / KIRSCHNER RD - E CO LINE, LA CROSSE COUNTY

TO PROPERLY ESTABLISH, LAY OUT, WIDEN, ENLARGE, EXTEND, CONSTRUCT, RECONSTRUCT, IMPROVE, OR MAINTAIN A PORTION OF THE HIGHWAY DESIGNATED ABOVE, THE STATE OF WISCONSIN DEPARTMENT OF TRANSPORTATION DEEMS IT NECESSARY TO RELOCATE OR CHANGE SAID HIGHWAY AND ACQUIRE CERTAIN LANDS AND INTERESTS OR RIGHTS IN LANDS FOR THE ABOVE NAMED PROJECT, TO EFFECT THIS CHANGE, PURSUANT TO AUTHORITY GRANTED UNDER SECTIONS 84.02 (3), 84.09 AND 84.30, WISCONSIN STATUTES, THE DEPARTMENT OF TRANSPORTATION HEREBY ORDERS THAT:

1. THAT PORTION OF SAID HIGHWAY AS SHOWN ON THIS PLAT IS LAID OUT AND ESTABLISHED TO THE LINES AND WIDTHS AS SO SHOWN FOR THE ABOVE PROJECT.
2. THE LANDS OR INTERESTS OR RIGHTS IN LANDS AS SHOWN ON THIS PLAT ARE REQUIRED BY THE DEPARTMENT FOR THE ABOVE PROJECT AND SHALL BE ACQUIRED IN THE NAME OF THE STATE OF WISCONSIN, PURSUANT TO THE PROVISIONS OF SECTION 84.09 (1) OR (2), WISCONSIN STATUTES.

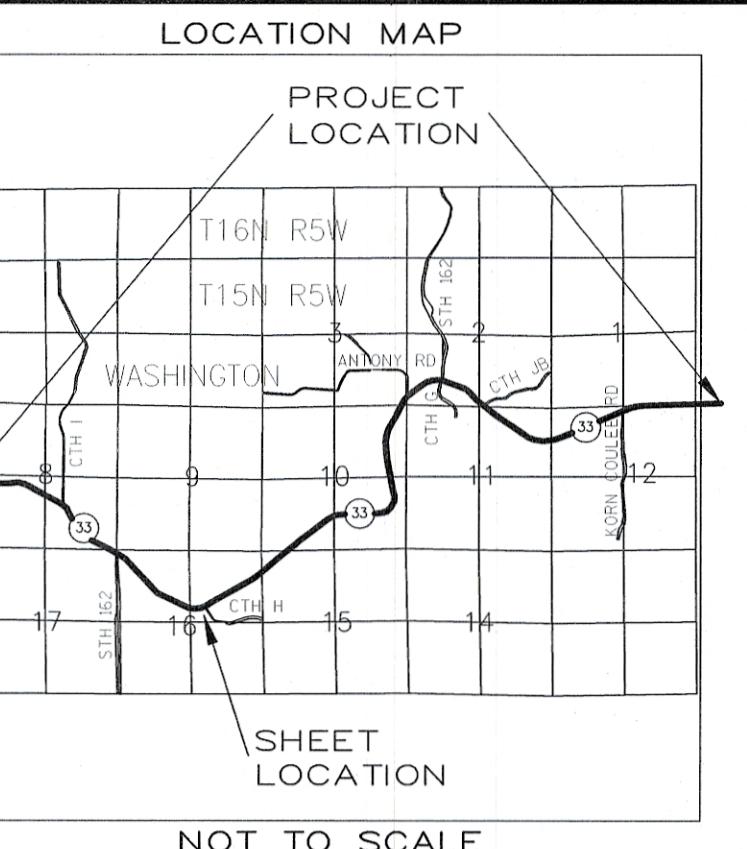
R.A. Smith National

 16745 W. Blumound Road, Brookfield WI 53005
262-781-1000 Fax 262-781-8466
www.rasmnational.com


 RESERVED FOR REGISTER OF DEEDS
PROJECT NUMBER 5121-09-23 - 4.07
SHEET 1 OF 2
AMENDMENT NO. 1

I, GREGORY A. KUNZ, REGISTERED LAND SURVEYOR, HEREBY CERTIFY THAT IN FULL COMPLIANCE WITH THE PROVISIONS OF SECTION 84.095 OF WISCONSIN STATUTES AND UNDER THE DIRECTION OF THE DEPARTMENT, I HAVE SURVEYED AND MAPPED TRANSPORTATION PROJECT PLAT 5121-09-23 - 4.07 AMENDMENT NO. 1 AND THAT SUCH PLAT CORRECTLY REPRESENTS ALL EXTERIOR BOUNDARIES OF THE SURVEYED LAND.

Gregory A. Kunz 09/08/2014
GREGORY A. KUNZ
AGENT FOR R.A. SMITH NATIONAL
R.L.S. NUMBER 1346

THIS PLAT AND RELOCATION ORDER ARE APPROVED
FOR THE WISCONSIN DEPARTMENT OF TRANSPORTATION.

Cory Schlagel 10/16/14
CORY SCHLAGEL
PRINTED NAME
SIGNATURE
DATE:

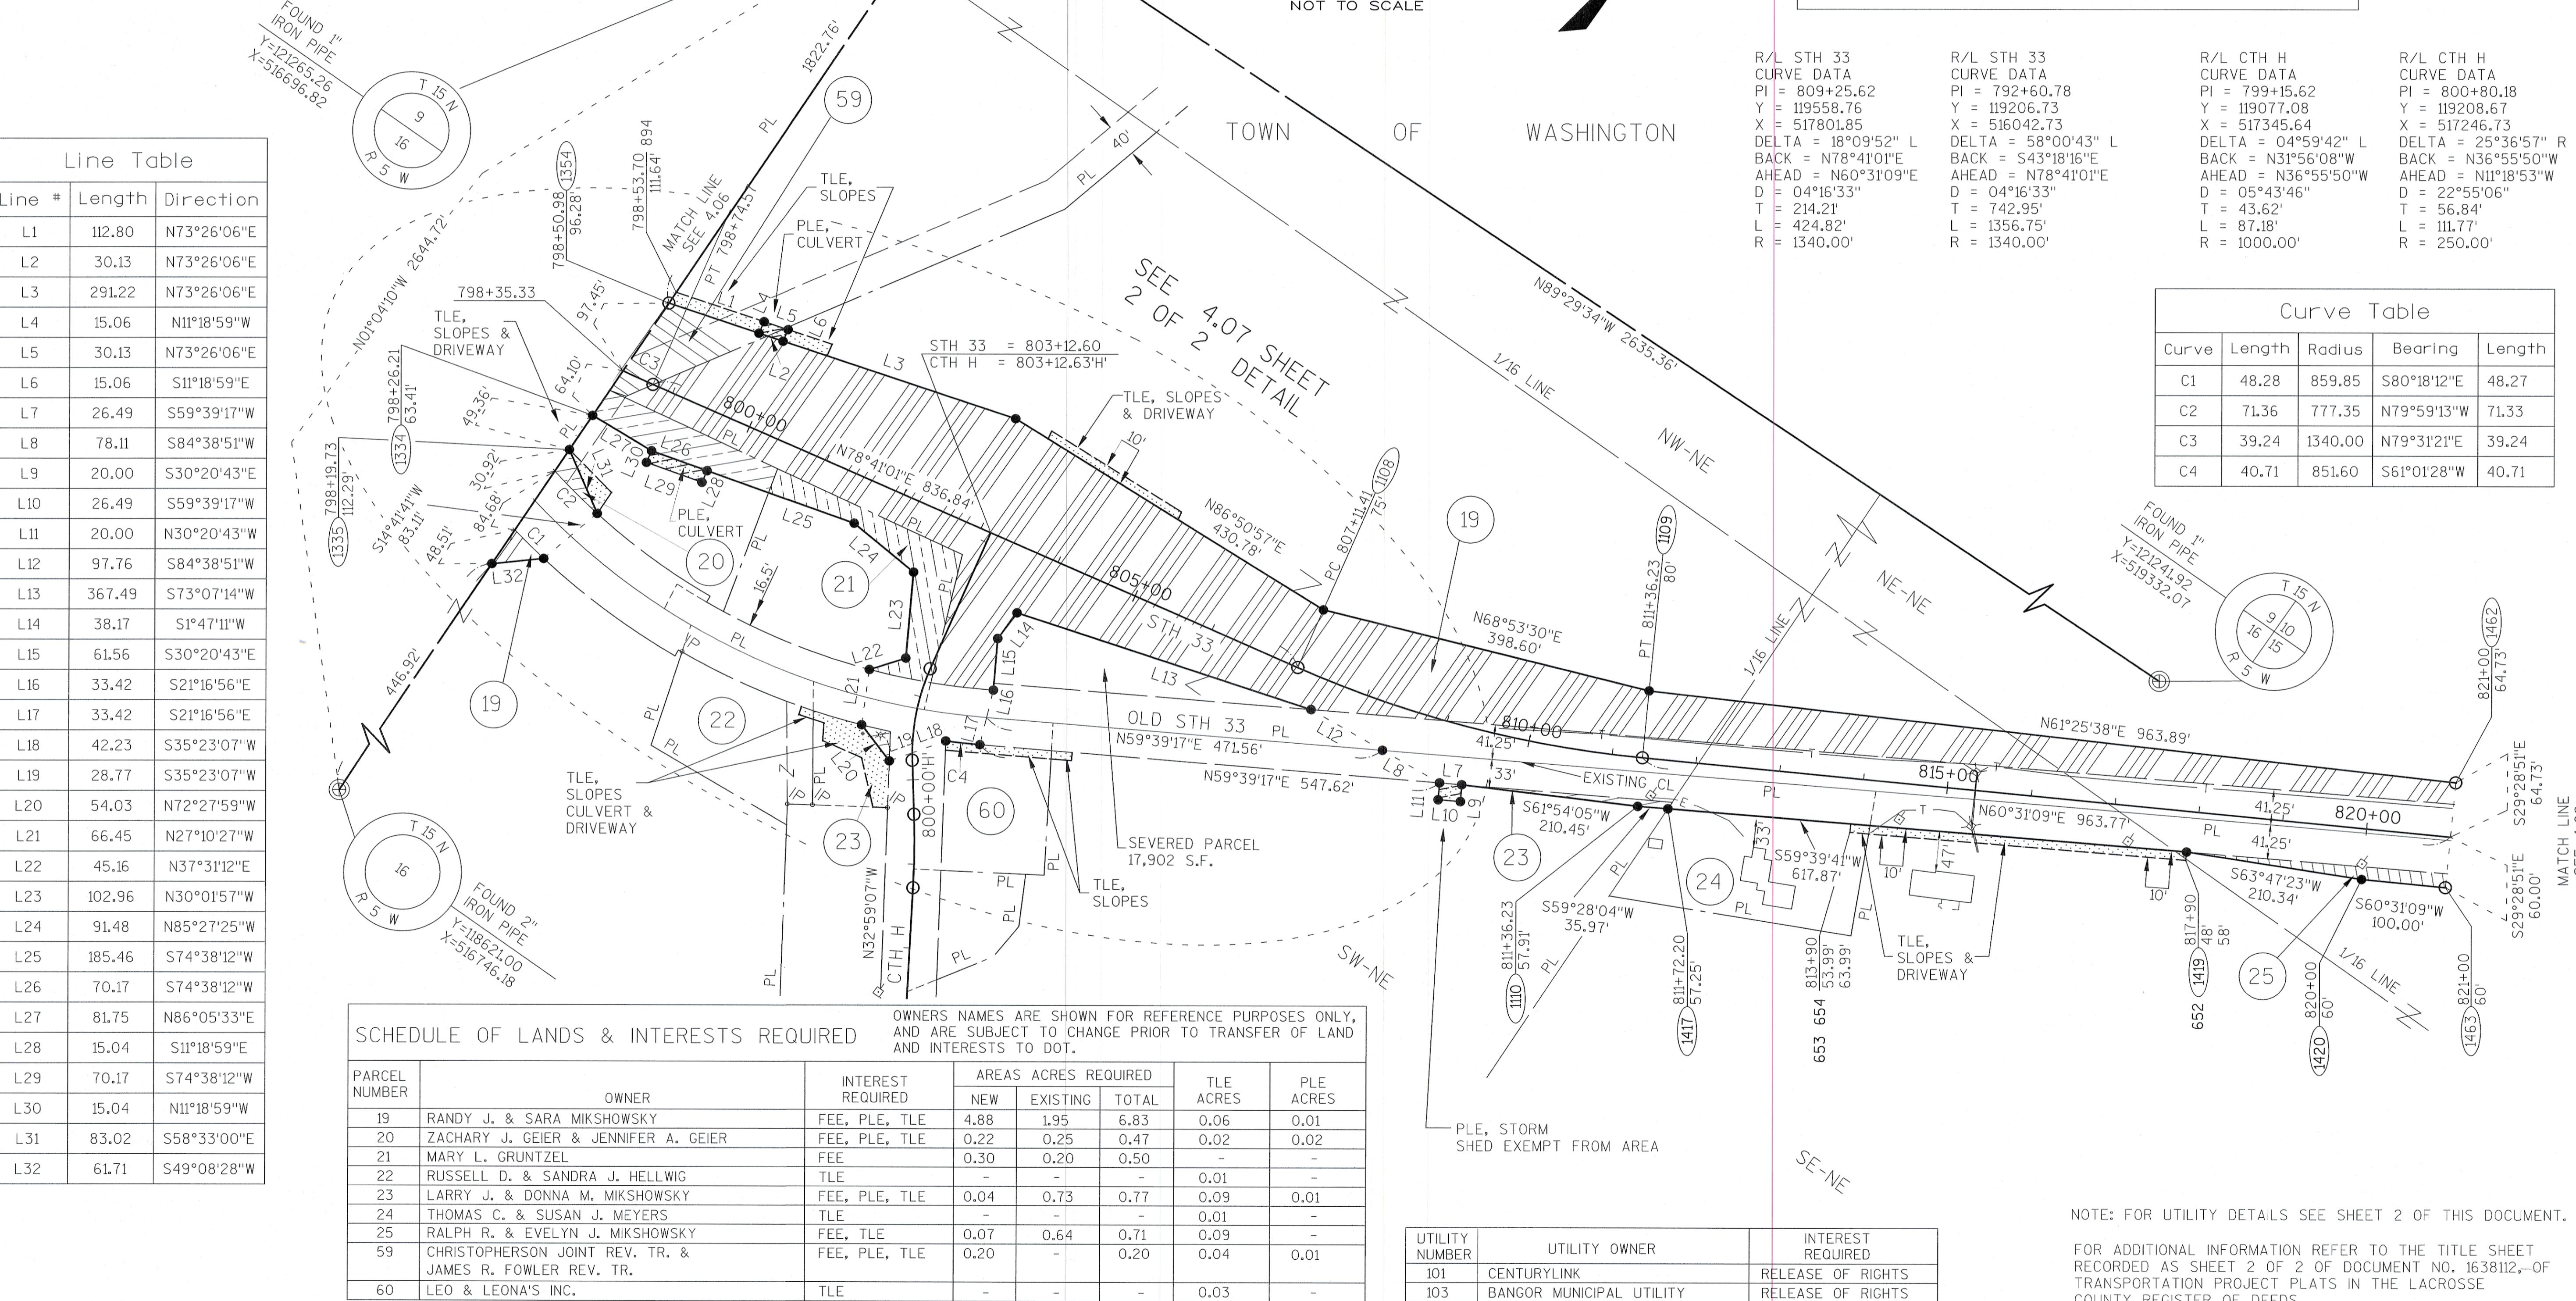

TRANSPORTATION PROJECT PLAT NO: 5121-09-23 - 4.07

SHEET 2 OF 2 (DETAIL SHEET)

AMENDMENT NO. 1

FOR ADDITIONAL INFORMATION REFER TO THE TITLE SHEET
RECORDED AS SHEET 2 OF 2 OF DOCUMENT NO. 1638112, OF
TRANSPORTATION PROJECT PLATS IN THE LACROSSE
COUNTY REGISTER OF DEEDS.

NOT TO SCALE

R.A. Smith National
*Beyond Surveying
and Engineering*

 16745 W. Bluemound Road, Brookfield WI 53005
 262-781-1000 Fax 262-781-8466
www.rasmithnational.com

 TPP PROJECT NUMBER 5121-09-23-4.07
 SHEET 2 OF 2
 AMENDMENT NO. 1

 DRAINAGE EASEMENT
 V. 818 P. 755
 PARCELS 19, 21

 NON DESCRIPT
 DRAINAGE EASEMENT
 DOC 629576
 V. 255 P. 189
 PARCEL 20, 21


 NOTICE OF CONTAMINATION
 P. 1420 P. 494
 DOC 1267493
 PARCEL 21

 NON DESCRIPT
 WELL & WATER RIGHTS
 V. 1184 P. 667
 DOC 758284
 PARCELS 20, 21

 WELL EASEMENT
 RESEASE
 DOC 1445883
 PARCEL 24

 33' DWY & DRAINAGE
 EASEMENT
 PLAT OF SURVEY
 V. 255 P. 189
 PARCELS 21, 22

 20' DWY EASEMENT
 PLAT OF SURVEY
 V. 950 P. 650
 V. 1362 P. 507
 PARCELS 20, 59

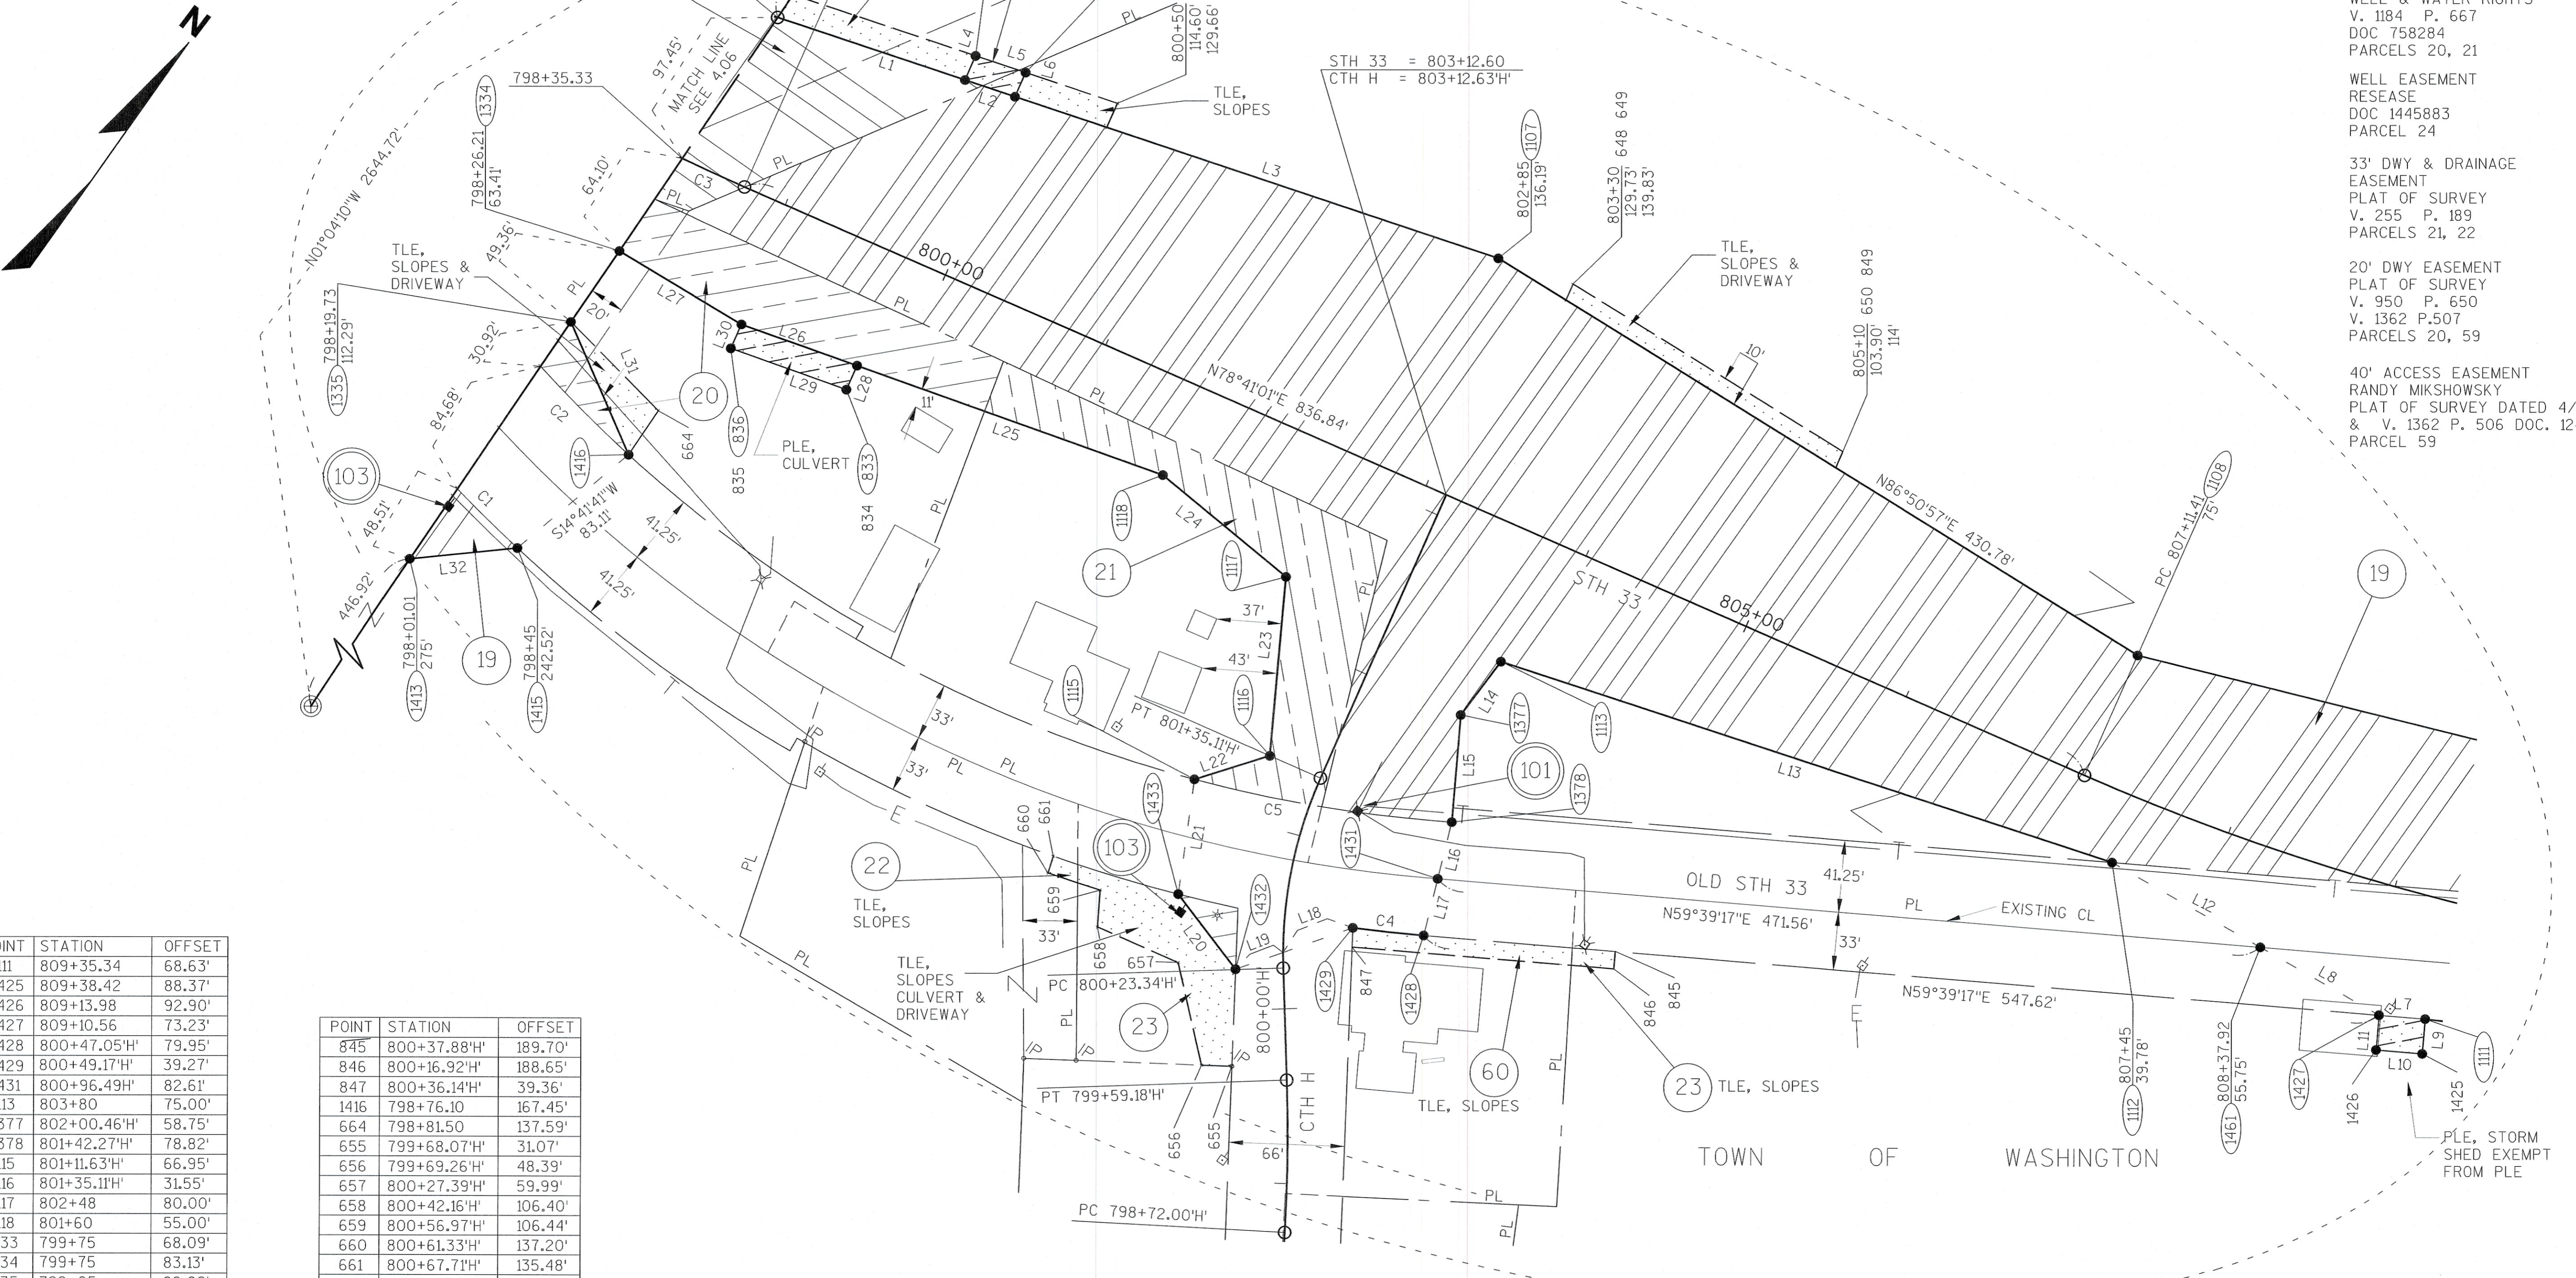 40' ACCESS EASEMENT
 RANDY MIKSHOWSKY
 PLAT OF SURVEY DATED 4/27/99
 & V. 1362 P. 506 DOC. 1244999
 PARCEL 59


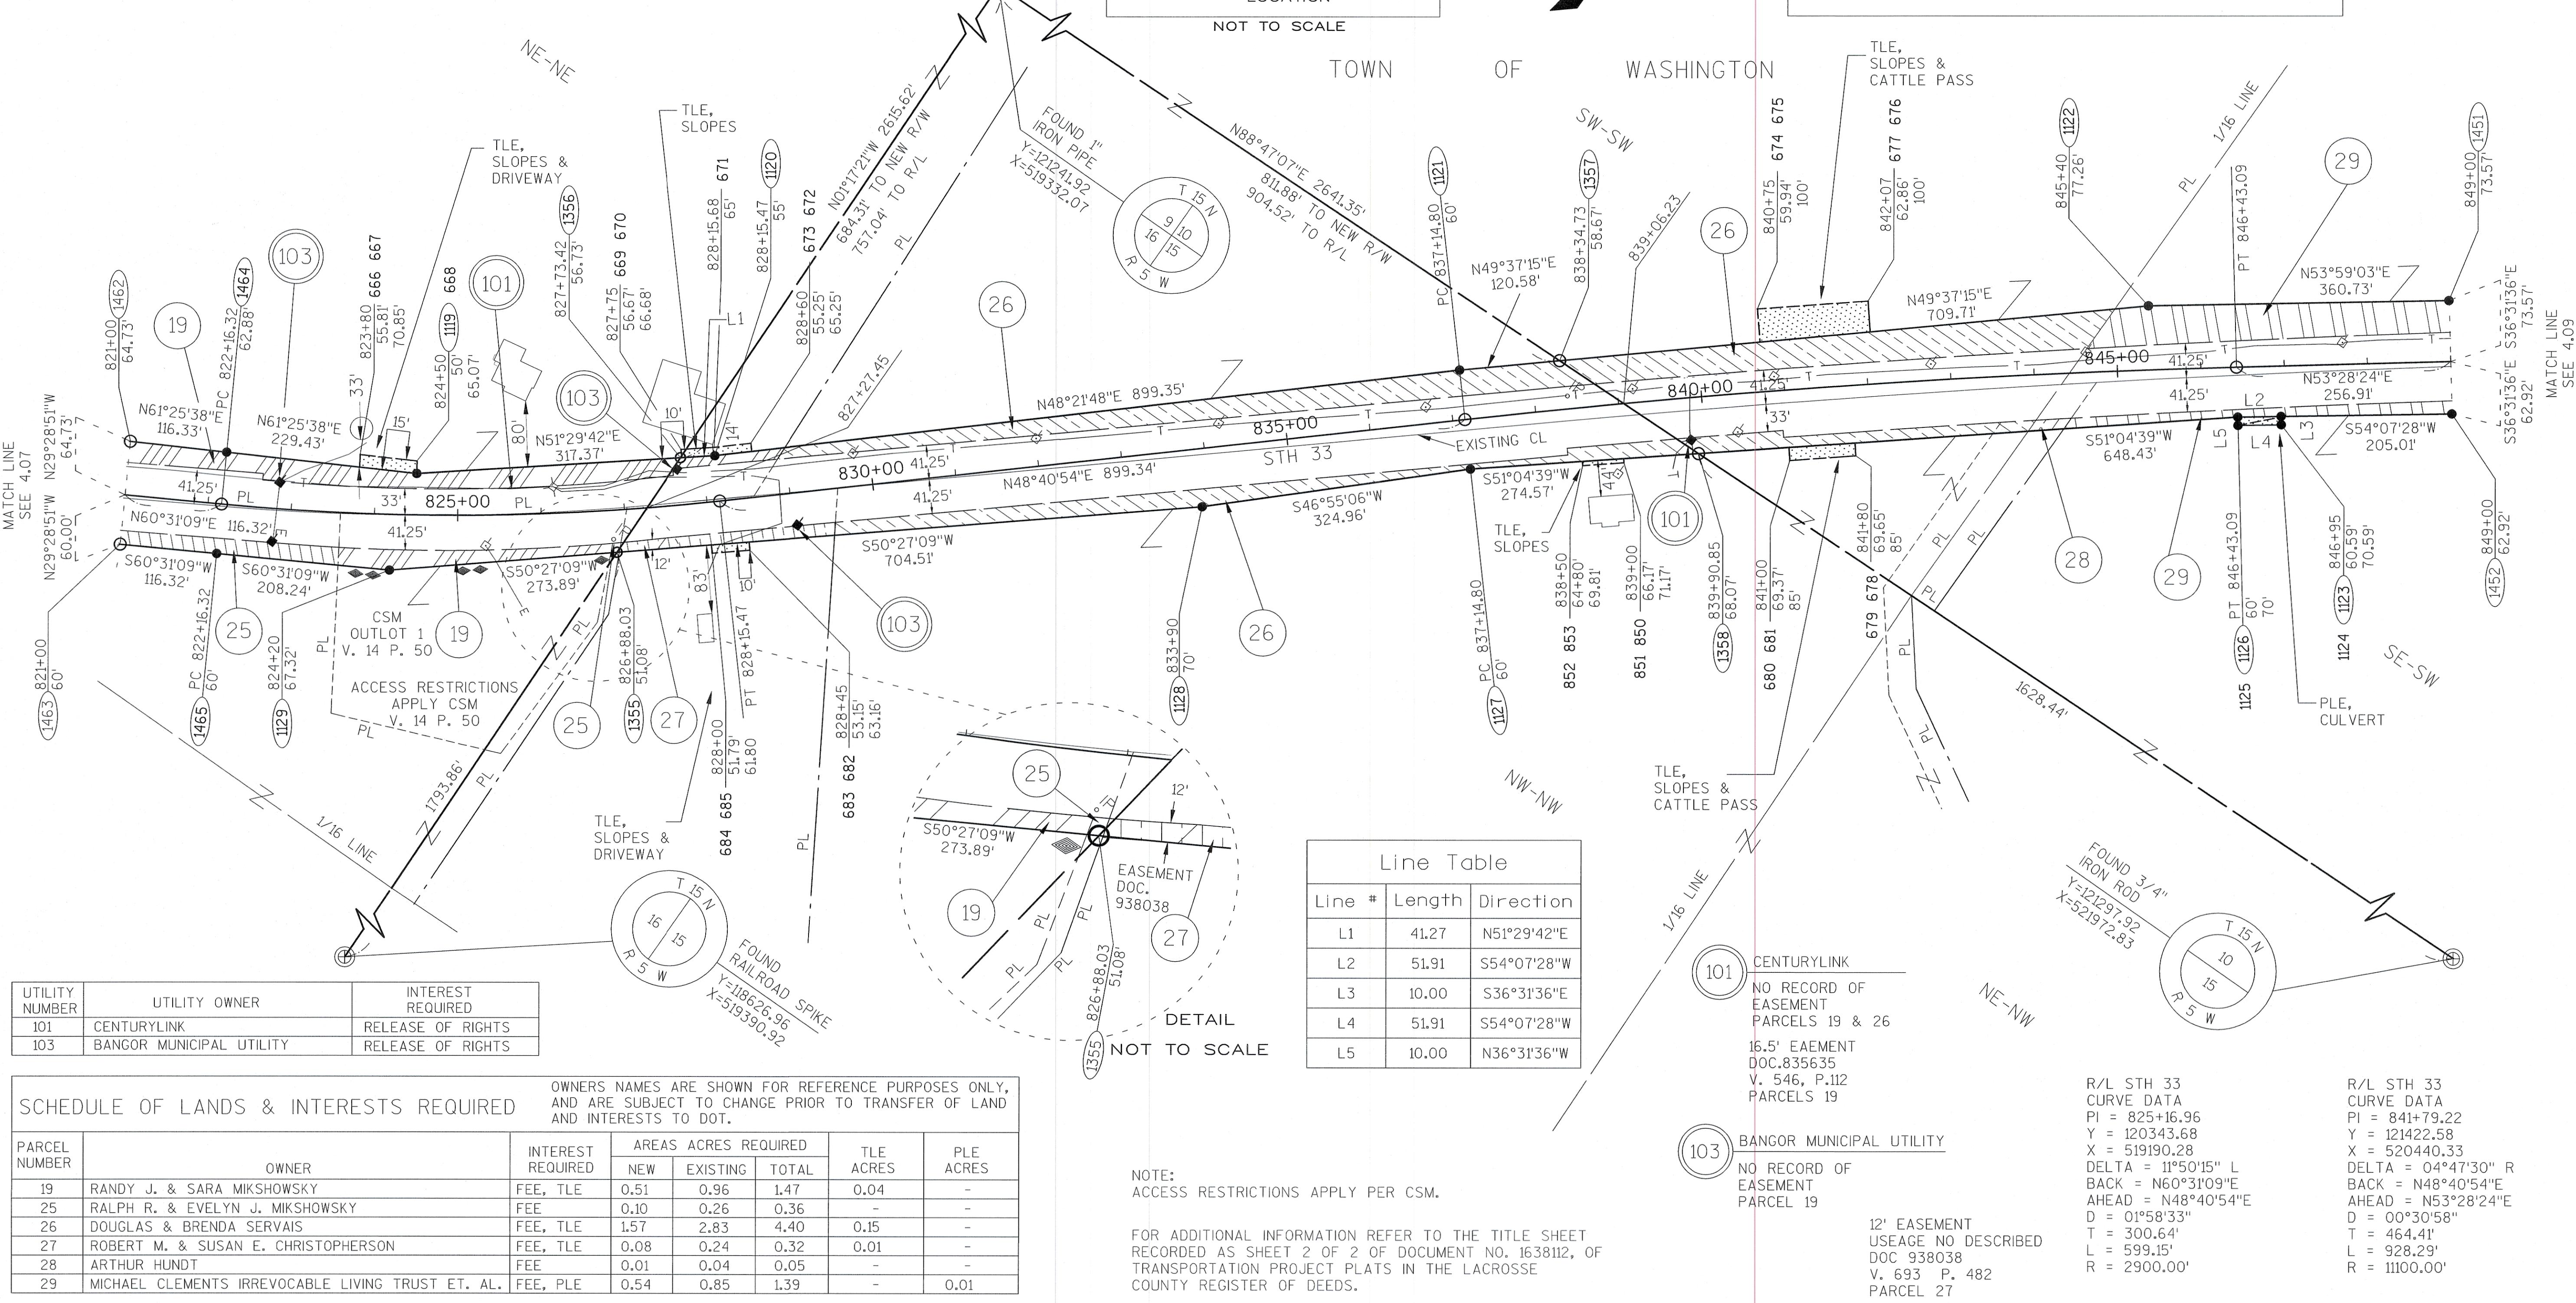
TRANSPORTATION PROJECT PLAT NO: 5121-09-23 - 4.08
AMENDMENT NO. 1

AMENDS UTILITY PARCEL NUMBER 103 OF TRANSPORTATION PROJECT PLAT 5121-09-23-4.08 RECORDED AS DOCUMENT NUMBER 1640499.
PART OF CSM OUTLOT 1 V. 14 P. 50 IN AND INCLUDING THE NE 1/4-NE 1/4 SECTION 16, ALSO PART OF
CSM OUTLOT 1 V.14 P.50 IN AND INCLUDING THE NW1/4-NW 1/4, SECTION 15, ALSO PART OF THE SW 1/4-SW
1/4 AND THE SE 1/4-SW 1/4, SECTION 10, ALL IN TOWNSHIP 15 NORTH, RANGE 5 WEST, TOWN OF
WASHINGTON, LA CROSSE COUNTY, WISCONSIN.

RELOCATION ORDER STH 33, LAX - CASHTON / KIRSCHNER RD - E CO LINE, LA CROSSE COUNTY

TO PROPERLY ESTABLISH, LAY OUT, WIDEN, ENLARGE, EXTEND, CONSTRUCT, RECONSTRUCT, IMPROVE, OR MAINTAIN A PORTION OF THE HIGHWAY
DESIGNED ABOVE, THE STATE OF WISCONSIN DEPARTMENT OF TRANSPORTATION DEEMS IT NECESSARY TO RELOCATE OR CHANGE SAID HIGHWAY AND
ACQUIRE CERTAIN LANDS AND INTERESTS OR RIGHTS IN LANDS FOR THE ABOVE NAMED PROJECT, TO EFFECT THIS CHANGE, PURSUANT TO AUTHORITY
GRANTED UNDER SECTIONS 84.02 (3), 84.09 AND 84.30, WISCONSIN STATUTES, THE DEPARTMENT OF TRANSPORTATION HEREBY ORDERS THAT:

1. THAT PORTION OF SAID HIGHWAY AS SHOWN ON THIS PLAT IS LAID OUT AND ESTABLISHED TO THE LINES AND WIDTHS AS SO SHOWN FOR THE ABOVE
PROJECT.
2. THE LANDS OR INTERESTS OR RIGHTS IN LANDS AS SHOWN ON THIS PLAT ARE REQUIRED BY THE DEPARTMENT FOR THE ABOVE PROJECT AND SHALL BE
ACQUIRED IN THE NAME OF THE STATE OF WISCONSIN, PURSUANT TO THE PROVISIONS OF SECTION 84.09 (1) OR (2), WISCONSIN STATUTES.



TRANSPORTATION PROJECT PLAT NO: 5121-09-23 - 4.09
AMENDMENT NO. 1


AMENDS UTILITY PARCEL NUMBER 101 OF TRANSPORTATION PROJECT PLAT 5121-09-23-4.09 RECORDED AS DOCUMENT NUMBER 1640500.

PARTS OF THE SE1/4-SW1/4, NW1/4-SE1/4, SW1/4-SE1/4, ALL IN SECTION 10, TOWNSHIP 15 NORTH, RANGE 5 WEST, TOWN OF WASHINGTON, LA CROSSE COUNTY, WISCONSIN.

RELOCATION ORDER STH 33, LAX - CASHTON / KIRSCHNER RD - E CO LINE, LA CROSSE COUNTY

TO PROPERLY ESTABLISH, LAY OUT, WIDEN, ENLARGE, EXTEND, CONSTRUCT, RECONSTRUCT, IMPROVE, OR MAINTAIN A PORTION OF THE HIGHWAY DESIGNATED ABOVE, THE STATE OF WISCONSIN DEEMS IT NECESSARY TO RELOCATE OR CHANGE SAID HIGHWAY AND ACQUIRE CERTAIN LANDS AND INTERESTS OR RIGHTS IN LANDS FOR THE ABOVE NAMED PROJECT, TO EFFECT THIS CHANGE, PURSUANT TO AUTHORITY GRANTED UNDER SECTIONS 84.02 (3), 84.09 AND 84.30, WISCONSIN STATUTES, THE DEPARTMENT OF TRANSPORTATION HEREBY ORDERS THAT:

1. THAT PORTION OF SAID HIGHWAY AS SHOWN ON THIS PLAT IS LAID OUT AND ESTABLISHED TO THE LINES AND WIDTHS AS SO SHOWN FOR THE ABOVE PROJECT.
2. THE LANDS OR INTERESTS OR RIGHTS IN LANDS AS SHOWN ON THIS PLAT ARE REQUIRED BY THE DEPARTMENT FOR THE ABOVE PROJECT AND SHALL BE ACQUIRED IN THE NAME OF THE STATE OF WISCONSIN, PURSUANT TO THE PROVISIONS OF SECTION 84.09 (1) OR (2), WISCONSIN STATUTES.

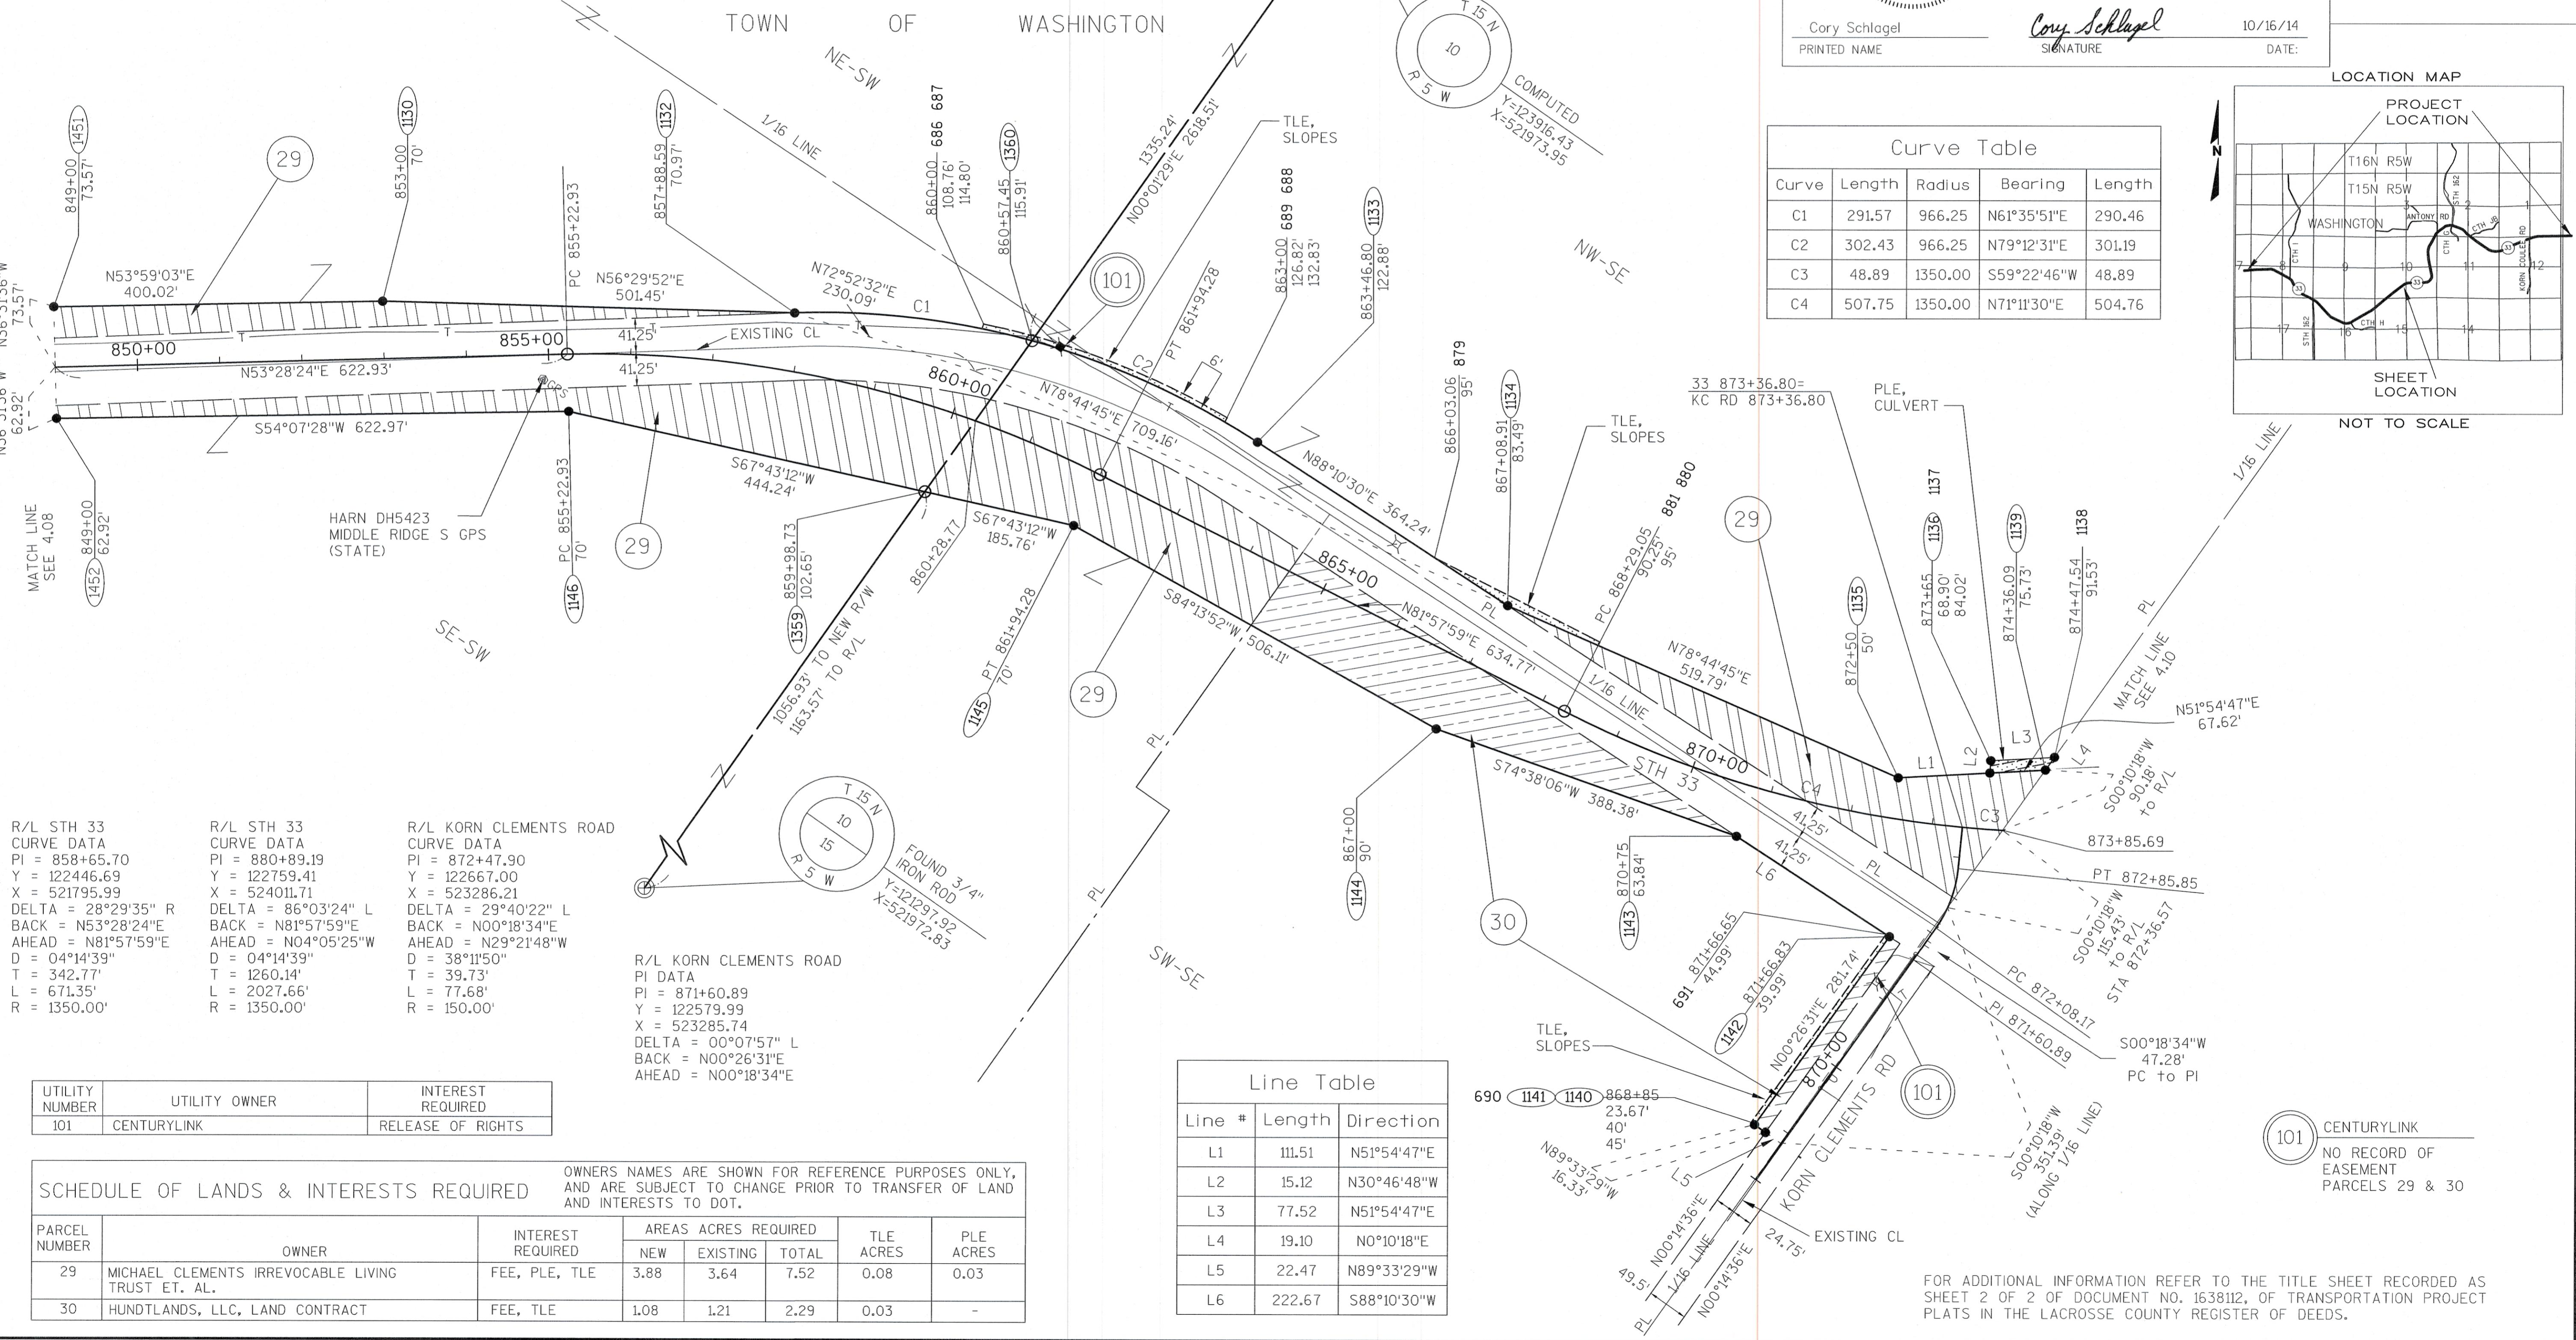

**TRANSPORTATION PROJECT PLAT NO: 5121-09-23 - 4.10
AMENDMENT NO. 1**

AMENDS UTILITY PARCEL NUMBER 103 OF TRANSPORTATION PROJECT PLAT 5121-09-23-4.10 RECORDED AS DOCUMENT NUMBER 1640501. PART OF LOT 1 OF CSM DOC. 1311834, V. 10, P. 70, IN AND INCLUDING PART OF THE SE1/4-NE1/4 OF SECTION 10; ALSO PART OF THE NE1/4-SE1/4 OF SECTION 10; ALSO PART OF LOT 1 OF CSM DOC. 1360054, V. 11, P. 15, IN AND INCLUDING PART OF THE SE1/4-SE1/4 OF SECTION 10, ALL IN TOWNSHIP 15 NORTH, RANGE 5 WEST, TOWN OF WASHINGTON, LA CROSSE COUNTY, WISCONSIN.


RELOCATION ORDER STH 33, LAX - CASHTON / KIRSCHNER RD - E CO LINE, LA CROSSE COUNTY

TO PROPERLY ESTABLISH, LAY OUT, WIDEN, ENLARGE, EXTEND, CONSTRUCT, RECONSTRUCT, IMPROVE, OR MAINTAIN A PORTION OF THE HIGHWAY DESIGNATED ABOVE, THE STATE OF WISCONSIN DEPARTMENT OF TRANSPORTATION DEEMS IT NECESSARY TO RELOCATE OR CHANGE SAID HIGHWAY AND ACQUIRE CERTAIN LANDS AND INTERESTS OR RIGHTS IN LANDS FOR THE ABOVE NAMED PROJECT, TO EFFECT THIS CHANGE, PURSUANT TO AUTHORITY GRANTED UNDER SECTIONS 84.02 (3), 84.09 AND 84.30, WISCONSIN STATUTES, THE DEPARTMENT OF TRANSPORTATION HEREBY ORDERS THAT:


1. THAT PORTION OF SAID HIGHWAY AS SHOWN ON THIS PLAT IS LAID OUT AND ESTABLISHED TO THE LINES AND WIDTHS AS SO SHOWN FOR THE ABOVE PROJECT.
2. THE LANDS OR INTERESTS OR RIGHTS IN LANDS AS SHOWN ON THIS PLAT ARE REQUIRED BY THE DEPARTMENT FOR THE ABOVE PROJECT AND SHALL BE ACQUIRED IN THE NAME OF THE STATE OF WISCONSIN, PURSUANT TO THE PROVISIONS OF SECTION 84.09 (1) OR (2), WISCONSIN STATUTES.

NOTE:

ACCESS RESTRICTIONS APPLY PER CSM
LOT 1, DOC. 1311834, V. 10, P. 70 AND
CSM LOT 1, DOC. 1360054, V. 11, P. 15

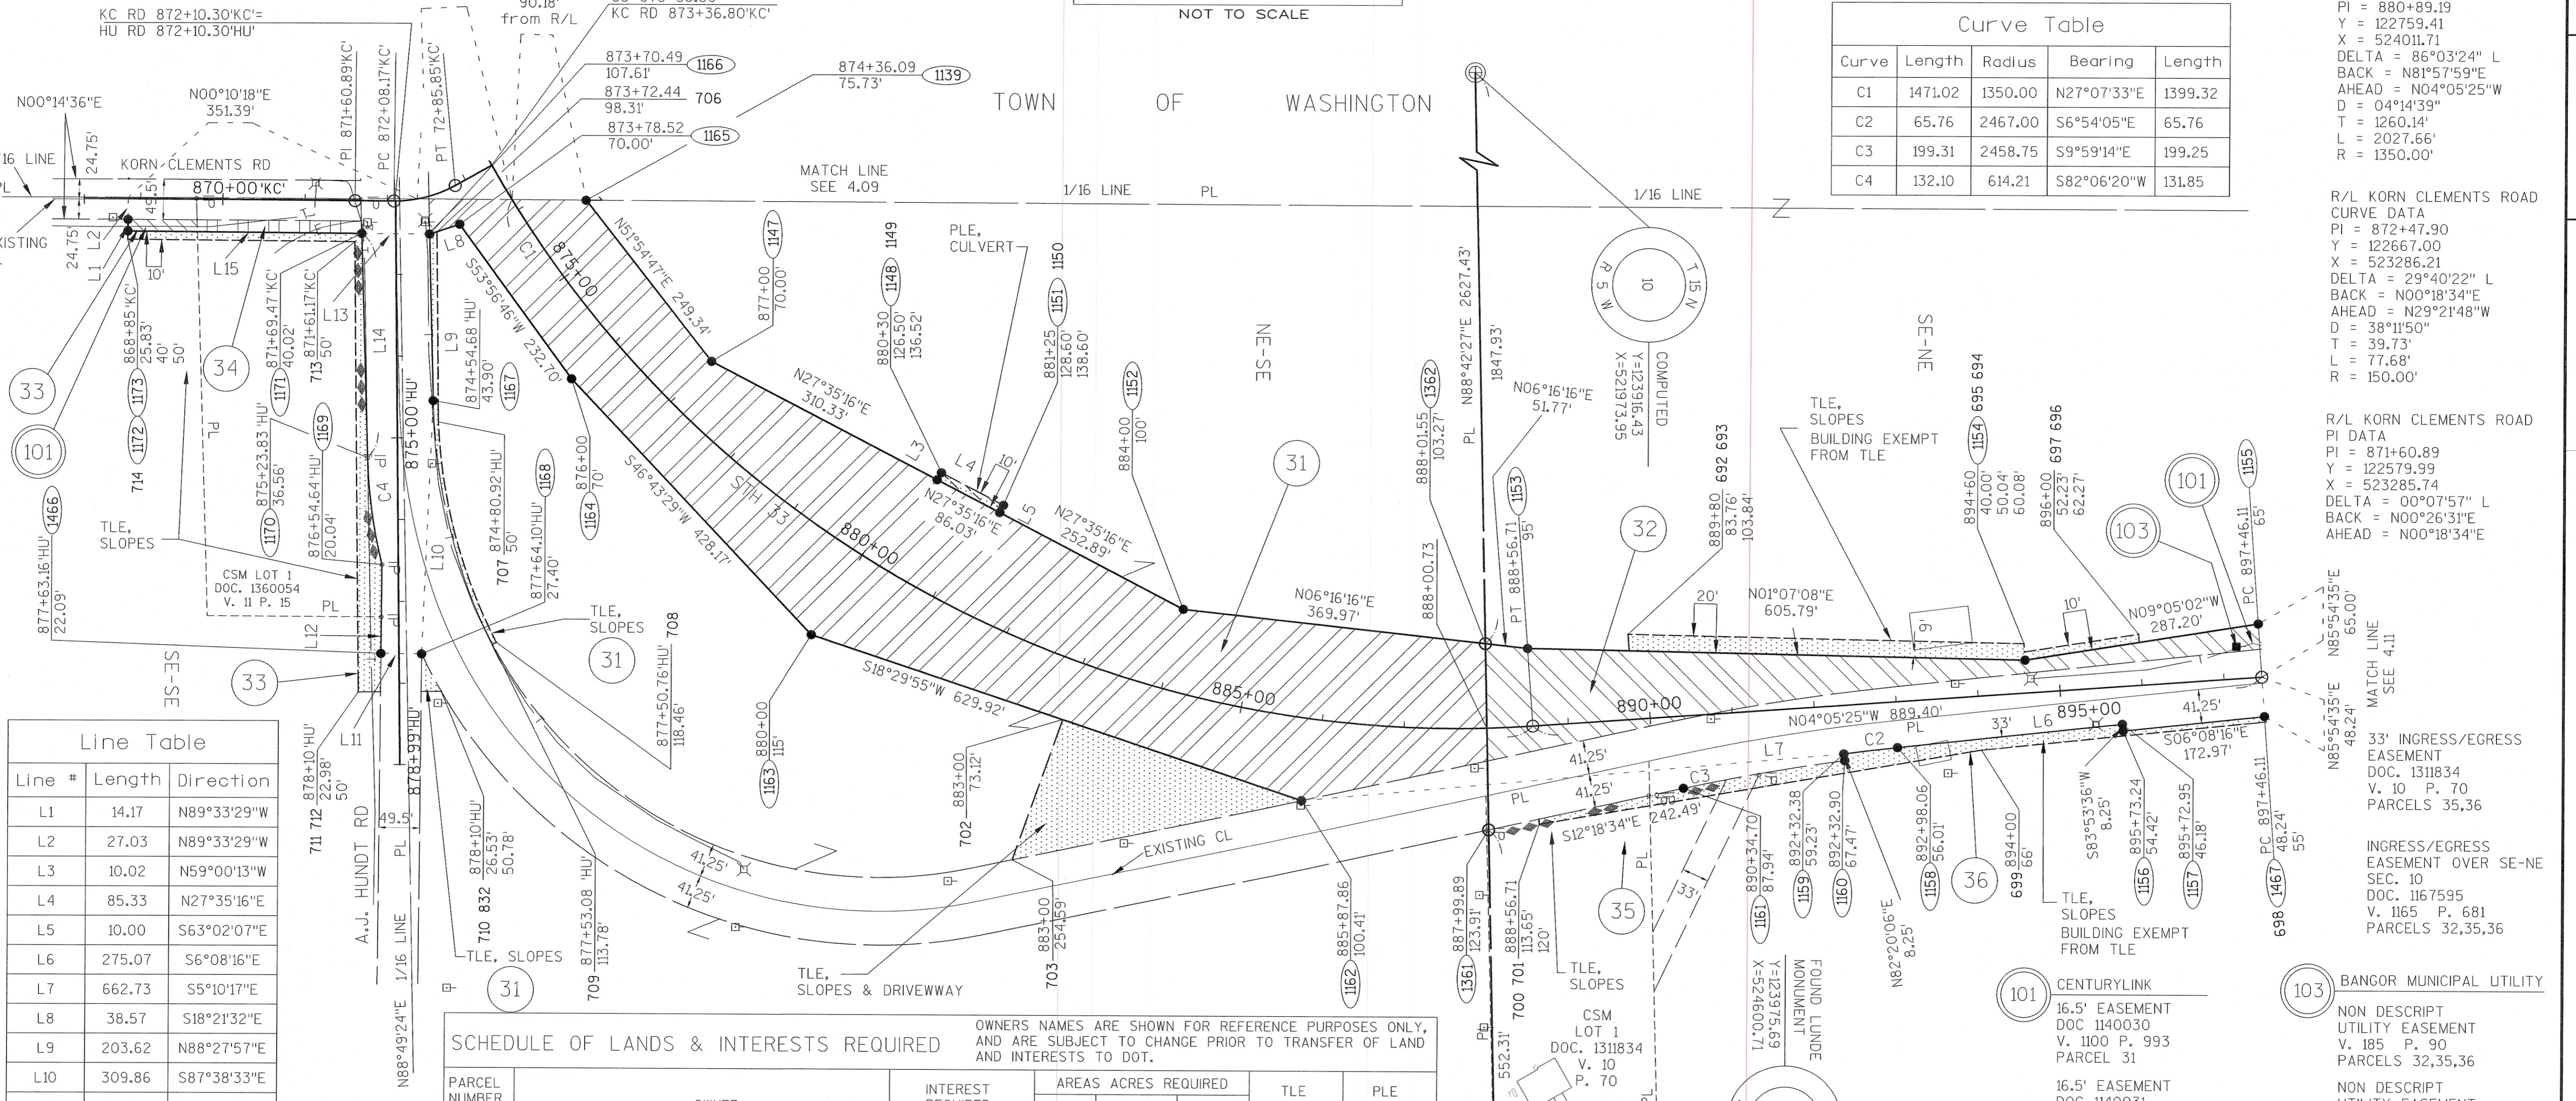

4

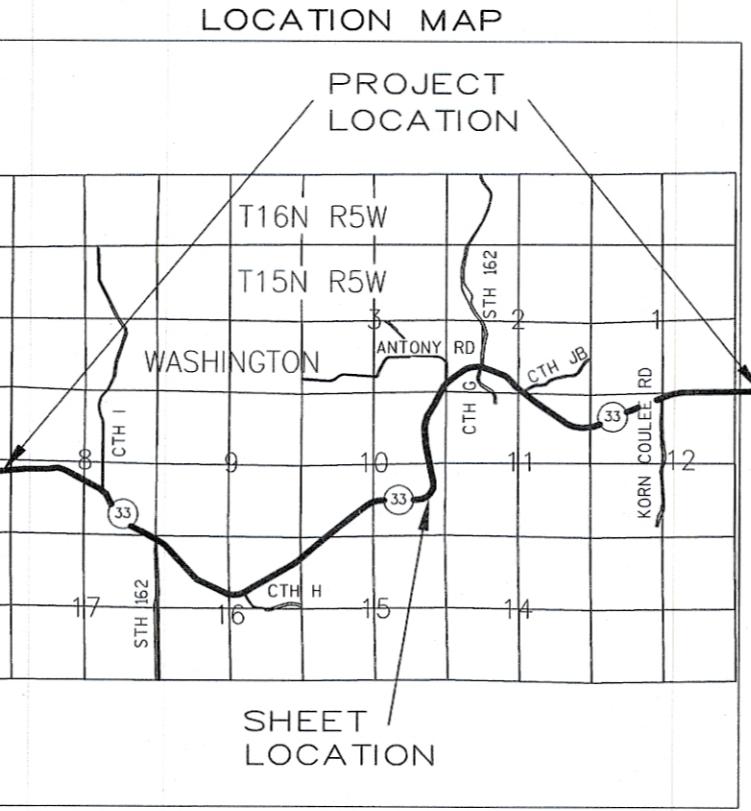

SCALE, FEET
0 100 200

R.A. Smith National

Beyond Surveying
and Engineering

16745 W. Bluemound Road, Brookfield WI 53005
262-781-1000 Fax 262-8466
www.rasmithnational.com

I, GREGORY A. KUNZ, REGISTERED LAND SURVEYOR, HEREBY CERTIFY THAT IN FULL COMPLIANCE WITH THE PROVISIONS OF SECTION 84.095 OF WISCONSIN STATUTES AND UNDER THE DIRECTION OF THE DEPARTMENT, I HAVE SURVEYED AND MAPPED TRANSPORTATION PROJECT PLAT 5121-09-23 - 4.10 AMENDMENT NO. 1 AND THAT SUCH PLAT CORRECTLY REPRESENTS ALL EXTERIOR BOUNDARIES OF THE SURVEYED LAND.

Gregory A. Kunz 09/08/2014
GREGORY A. KUNZ
S-1346
WAUKESHA
WI

THIS PLAT AND RELOCATION ORDER ARE APPROVED
FOR THE WISCONSIN DEPARTMENT OF TRANSPORTATION.

Cory Schlagel 10/16/14
CORY SCHLAGEL
PRINTED NAME
SIGNATURE DATE

RESERVED FOR REGISTER OF DEEDS
PROJECT NUMBER 5121-09-23 - 4.10
AMENDMENT NO. 1

R/L STH 33
CURVE DATA
PI = 880+89.19
Y = 122759.41
X = 524011.71
DELTA = 86°0'3"24" L
BACK = N01°57'59"E
AHEAD = N04°05'25"W
D = 04°14'39"
T = 1260.14'
L = 2027.66'
R = 1350.00'

R/L KORN CLEMENTS ROAD
CURVE DATA
PI = 872+47.90
Y = 122667.00
X = 523286.21
DELTA = 29°40'22" L
BACK = N00°18'34"E
AHEAD = N29°21'48"W
D = 38°11'50"
T = 39.73'
L = 77.68'
R = 150.00'

R/L KORN CLEMENTS ROAD
PI DATA
PI = 871+60.89
Y = 122579.99
X = 523285.74
DELTA = 00°07'57" L
BACK = N00°26'31"E
AHEAD = N00°18'34"E

33' INGRESS/EGRESS
EASEMENT
DOC. 1311834
V. 10 P. 70
PARCELS 35,36

INGRESS/EGRESS
EASEMENT OVER SE-NE
SEC. 10
DOC. 1167595
V. 1165 P. 681
PARCELS 32,35,36

101 CENTURYLINK
16.5' EASEMENT
DOC 1140030
V. 1100 P. 993
PARCEL 31

NON DESCRIPT
UTILITY EASEMENT
V. 185 P. 90
PARCELS 32,35,36

NON DESCRIPT
UTILITY EASEMENT
V. 1100 P. 994
PARCEL 32

NO RECORD OF
EASEMENT
PARCELS 33,34,35,36

NO RECORD OF
EASEMENT
PARCEL 31

Curve Table				
Curve	Length	Radius	Bearing	Length
C1	1471.02	1350.00	N27°07'33"E	1399.32
C2	65.76	2467.00	S6°54'05"E	65.76
C3	199.31	2458.75	S9°59'14"E	199.25
C4	132.10	614.21	S82°06'20"W	131.85

101
16.5' EASEMENT
DOC 1140030
V. 1100 P. 993
PARCEL 31

NON DESCRIPT
UTILITY EASEMENT
V. 185 P. 90
PARCELS 32,35,36

NON DESCRIPT
UTILITY EASEMENT
V. 1100 P. 994
PARCEL 32

NO RECORD OF
EASEMENT
PARCELS 33,34,35,36

NO RECORD OF
EASEMENT
PARCEL 31

FOR ADDITIONAL INFORMATION REFER TO THE TITLE SHEET RECORDED AS
SHEET 2 OF 2 OF DOCUMENT NO. 163812, OF TRANSPORTATION PROJECT
PLATS IN THE WASHINGTON COUNTY REGISTER OF DEEDS.

TRANSPORTATION PROJECT PLAT NO: 5121-09-23 - 4.11

AMENDMENT NO. 1

AMENDS UTILITY PARCEL NUMBER 103 OF TRANSPORTATION PROJECT PLAT 5121-09-23-4.11 RECORDED AS DOCUMENT NUMBER 1640502.


PART OF THE SE 1/4-NE 1/4, SECTION 10, ALSO PART OF THE SE 1/4-SE 1/4, SECTION 3, ALL IN TOWNSHIP 15 NORTH, RANGE 5 WEST, TOWN OF WASHINGTON, LA CROSSE COUNTY, WISCONSIN.

RELOCATION ORDER STH 33, LAX - CASHTON / KIRSCHNER RD - E CO LINE, LA CROSSE COUNTY

TO PROPERLY ESTABLISH, LAY OUT, WIDEN, ENLARGE, EXTEND, CONSTRUCT, RECONSTRUCT, IMPROVE, OR MAINTAIN A PORTION OF THE HIGHWAY DESIGNATED ABOVE, THE STATE OF WISCONSIN DEEMS IT NECESSARY TO RELOCATE OR CHANGE SAID HIGHWAY AND ACQUIRE CERTAIN LANDS AND INTERESTS OR RIGHTS IN LANDS FOR THE ABOVE NAMED PROJECT, TO EFFECT THIS CHANGE, PURSUANT TO AUTHORITY GRANTED UNDER SECTIONS 84.02 (3), 84.09 AND 84.30, WISCONSIN STATUTES, THE DEPARTMENT OF TRANSPORTATION HEREBY ORDERS THAT:

1. THAT PORTION OF SAID HIGHWAY AS SHOWN ON THIS PLAT IS LAID OUT AND ESTABLISHED TO THE LINES AND WIDTHS AS SO SHOWN FOR THE ABOVE PROJECT.
2. THE LANDS OR INTERESTS OR RIGHTS IN LANDS AS SHOWN ON THIS PLAT ARE REQUIRED BY THE DEPARTMENT FOR THE ABOVE PROJECT AND SHALL BE ACQUIRED IN THE NAME OF THE STATE OF WISCONSIN, PURSUANT TO THE PROVISIONS OF SECTION 84.09 (1) OR (2), WISCONSIN STATUTES.

TOWN OF WASHINGTON

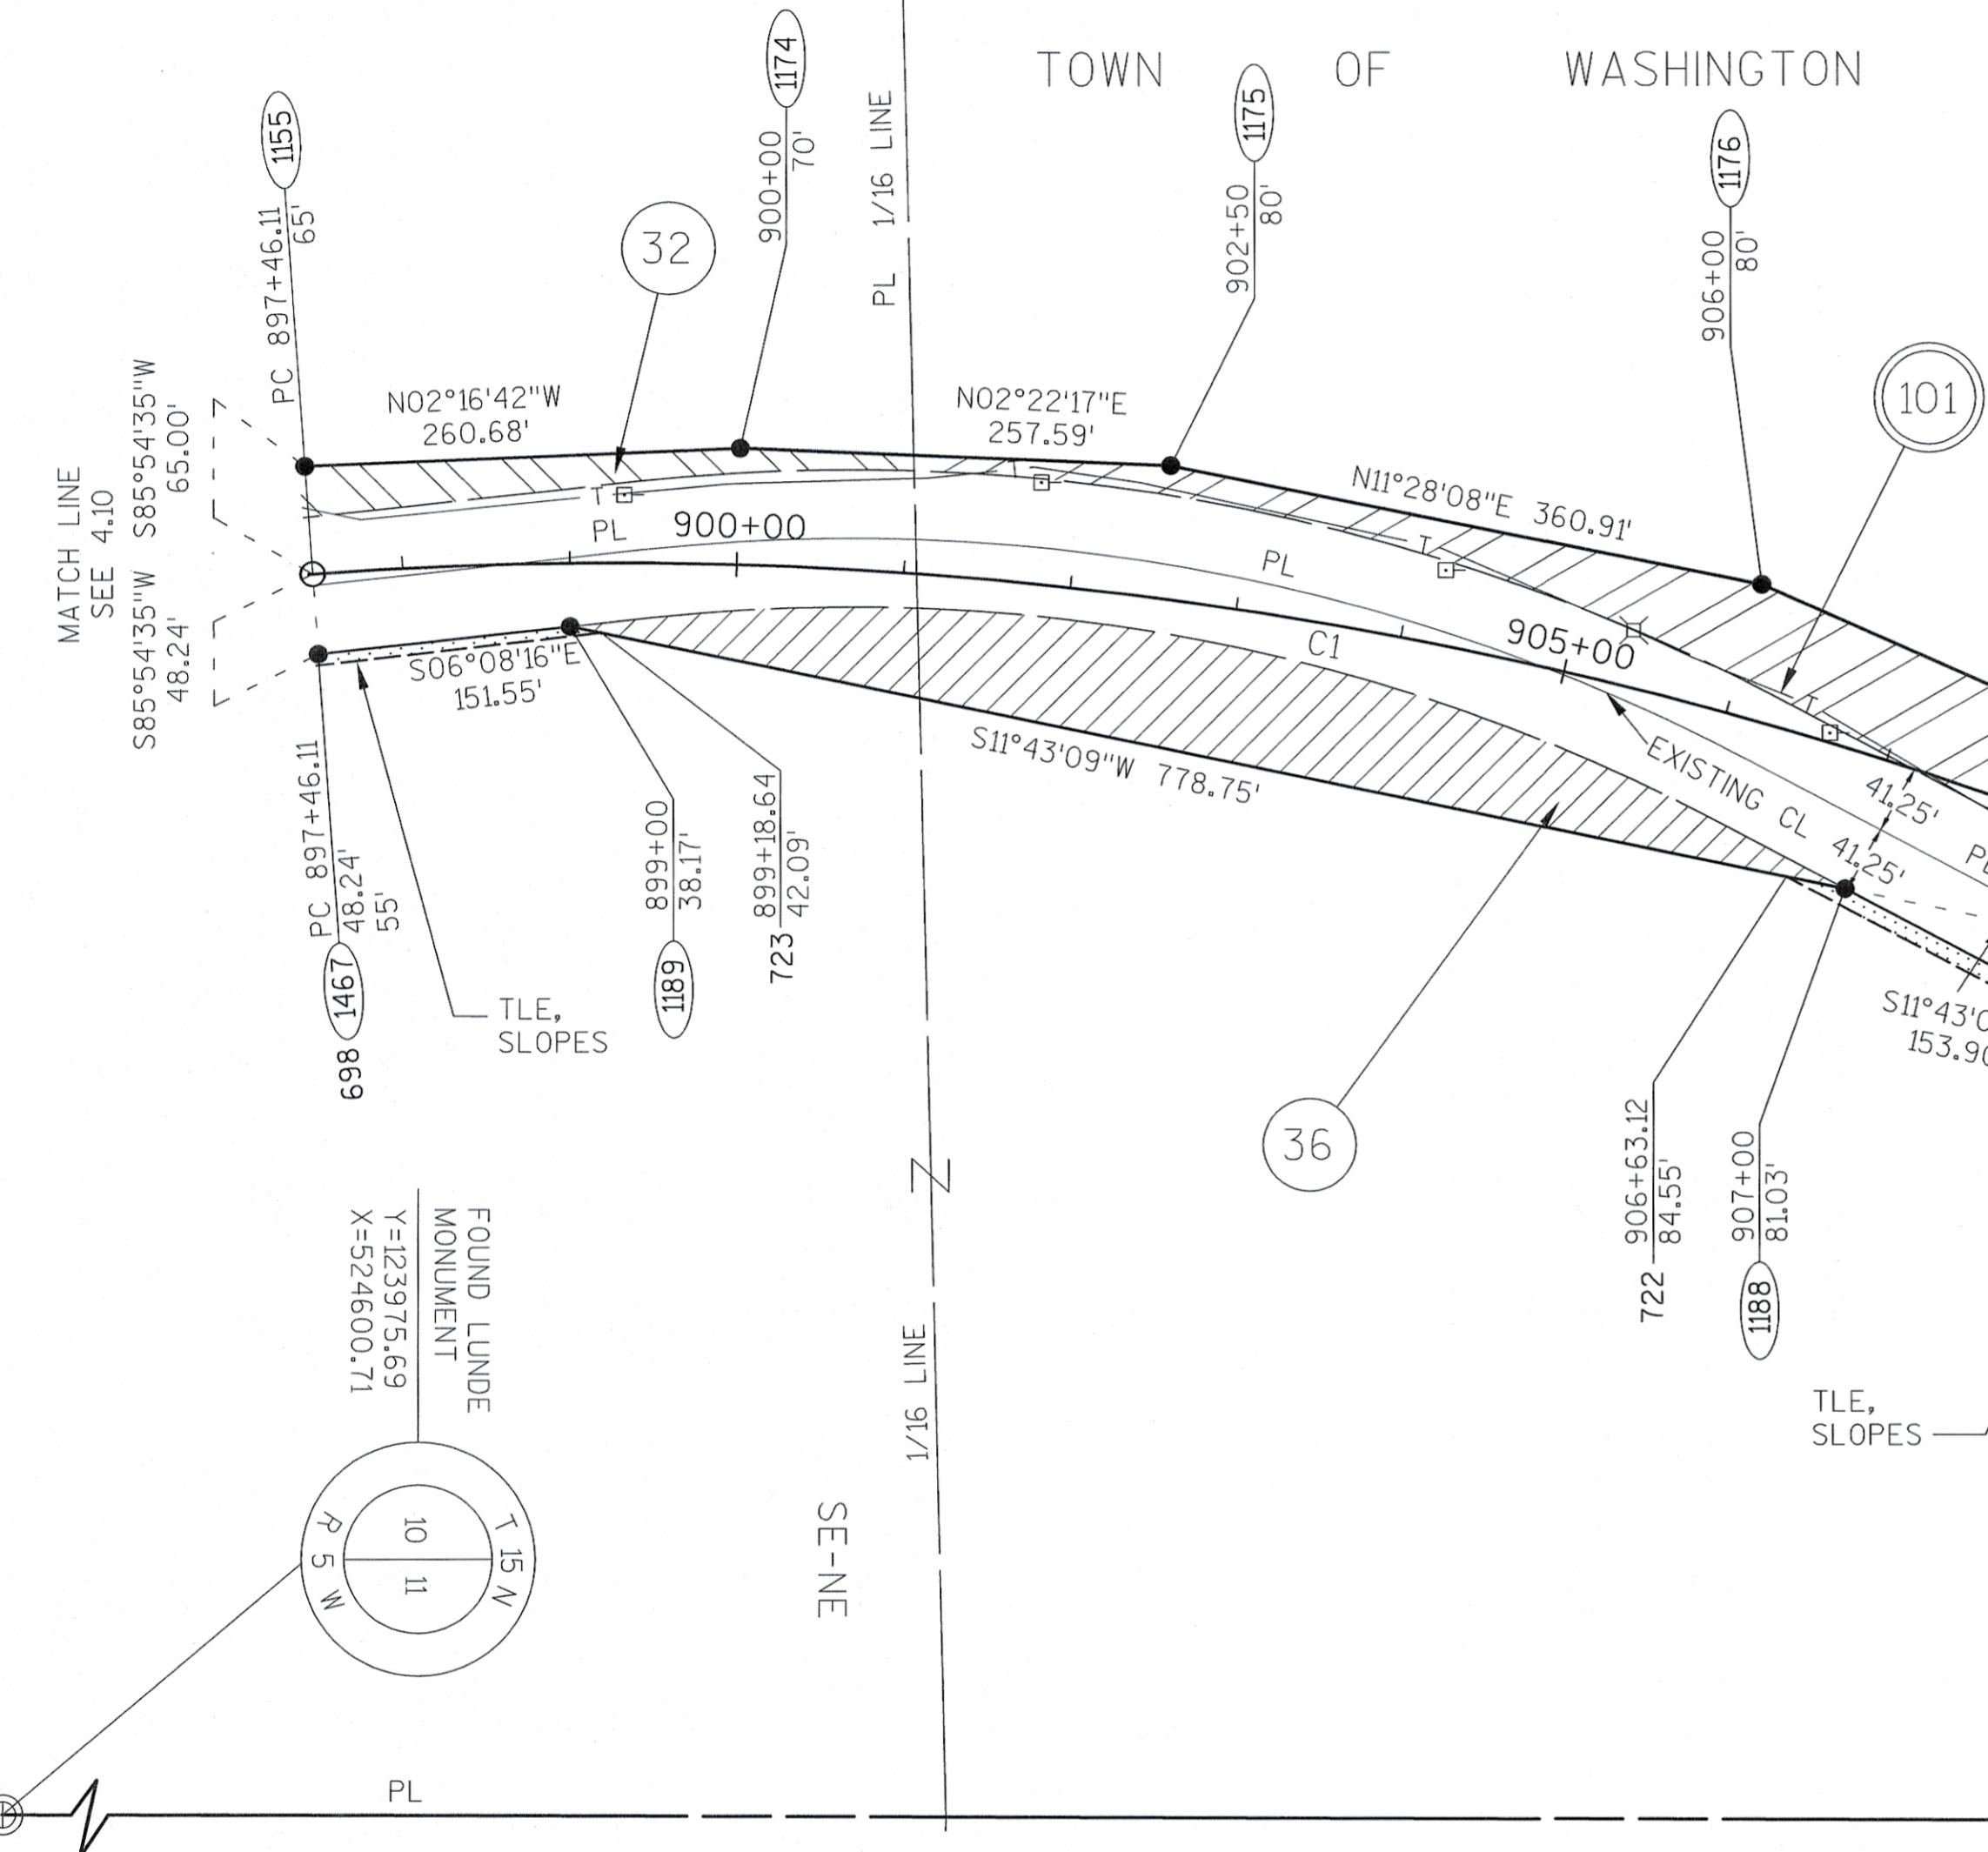



UTILITY NUMBER	UTILITY OWNER	INTEREST REQUIRED
101	CENTURYLINK	RELEASE OF RIGHTS
103	BANGOR MUNICIPAL UTILITY	RELEASE OF RIGHTS

SCHEDULE OF LANDS & INTERESTS REQUIRED

OWNERS NAMES ARE SHOWN FOR REFERENCE PURPOSES ONLY, AND ARE SUBJECT TO CHANGE PRIOR TO TRANSFER OF LAND AND INTERESTS TO DOT.

PARCEL NUMBER	OWNER	INTEREST REQUIRED	AREAS ACRES REQUIRED			TLE ACRES	PLE ACRES
			NEW	EXISTING	TOTAL		
32	GREGORY A. & KELLY H. HUNDT	FEE	0.16	0.34	0.50	-	-
36	ARNOLD H. HUNDT & MADONNA T. HUNDT LC TO DONALD D. HUNDT	FEE, TLE	1.07	2.02	3.09	0.24	-
37	THOMAS L. & CHARLENE M. MASHAK	FEE, TLE	3.81	2.06	5.87	0.02	-

FOR ADDITIONAL INFORMATION REFER TO THE TITLE SHEET RECORDED AS SHEET 2 OF 2 OF DOCUMENT NO. 1638112, OF TRANSPORTATION PROJECT PLATS IN THE LACROSSE COUNTY REGISTER OF DEEDS.

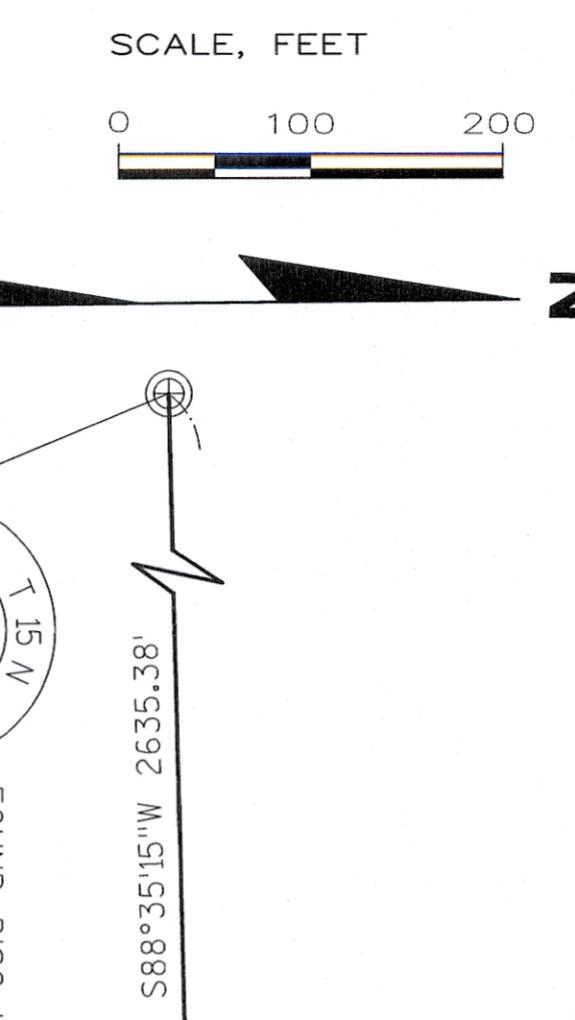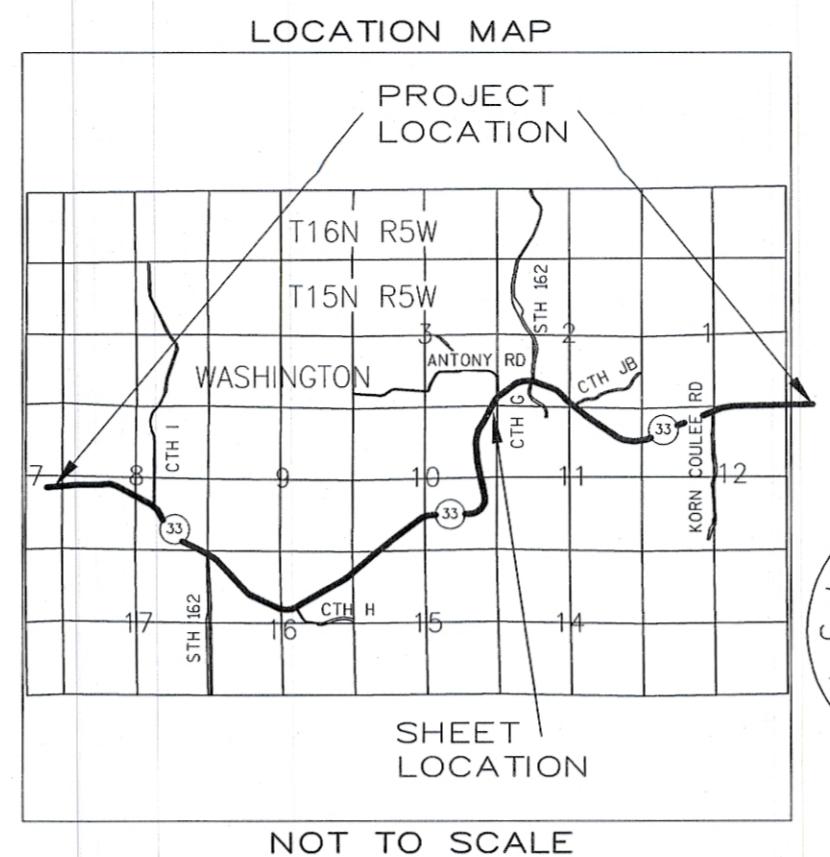

R.A. Smith National

16745 W. Bluemound Road, Brookfield WI 53005
262-781-1000 Fax 262-701-9466
www.rasmithnational.com

RESERVED FOR REGISTER OF DEEDS
PROJECT NUMBER 5121-09-23 - 4.11
AMENDMENT NO. 1


I, GREGORY A. KUNZ, REGISTERED LAND SURVEYOR, HEREBY CERTIFY THAT IN FULL COMPLIANCE WITH THE PROVISIONS OF SECTION 84.095 OF WISCONSIN STATUTES AND UNDER THE DIRECTION OF THE DEPARTMENT, I HAVE SURVEYED AND MAPPED TRANSPORTATION PROJECT PLAT 5121-09-23 - 4.11 AMENDMENT NO. 1 AND THAT SUCH PLAT CORRECTLY REPRESENTS ALL EXTERIOR BOUNDARIES OF THE SURVEYED LAND.

09/08/2014
GREGORY A. KUNZ
AGENT FOR R.A. SMITH NATIONAL
R.L.S. NUMBER 1346

THIS PLAT AND RELOCATION ORDER ARE APPROVED
FOR THE WISCONSIN DEPARTMENT OF TRANSPORTATION.

10/16/14
Cory Schlagel
PRINTED NAME
SIGNATURE
DATE

Line Table		
Line #	Length	Direction
L1	141.38	N29°41'49"E
L2	105.52	N19°46'38"W
L3	115.16	N15°51'08"E
L4	222.77	N48°59'24"E
L5	12.45	S89°52'49"E
L6	150.85	S66°00'36"W
L7	33.97	S28°23'02"W
L8	35.54	N40°11'21"W
L9	162.96	N45°28'55"E

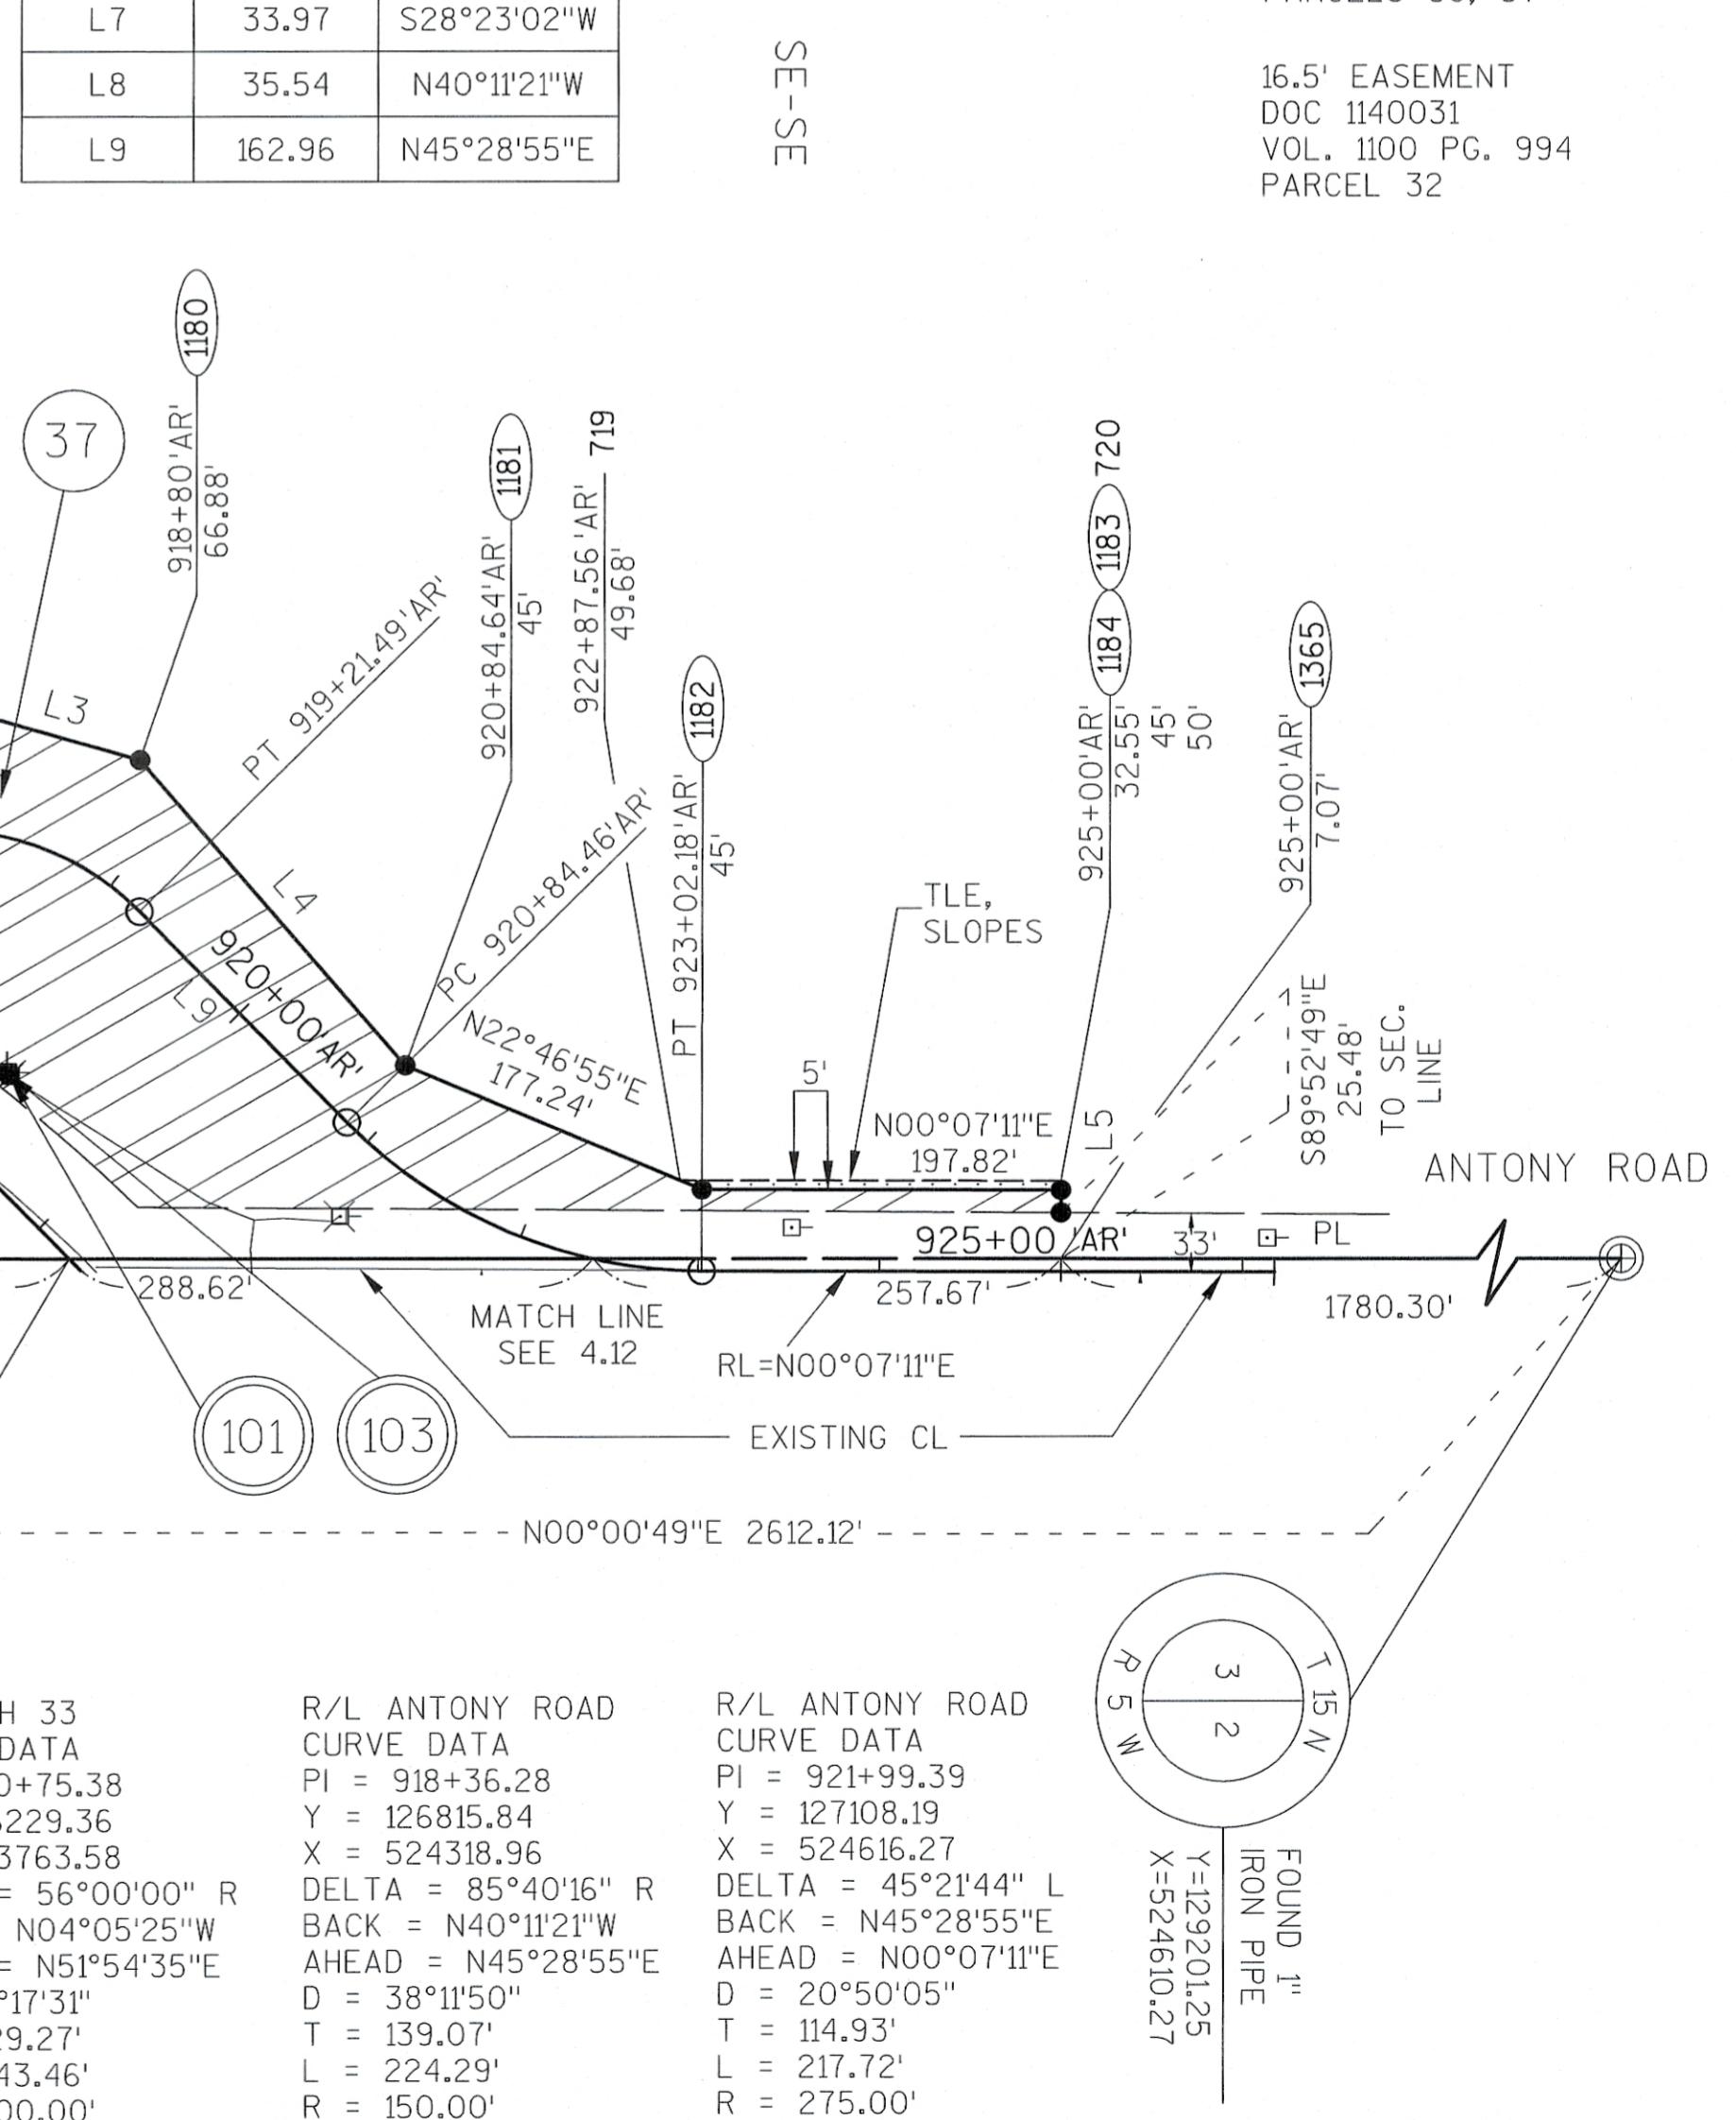


TRANSPORTATION PROJECT PLAT NO: 5121-09-23 - 4.12
 PART OF LOT 1 CSM, V.1, P.182, DOC. 912110 AND LOT 2 CSM, V.1, P.183, DOC. 912111 IN AND
 INCLUDING PART OF THE SW 1/4-SW 1/4, ALSO PART OF LOT 1 CSM, V.6, P.146, DOC. 1140772 IN
 AND INCLUDING PART OF THE SE 1/4-SW 1/4, ALL IN SECTION 2, TOWNSHIP 15 NORTH, RANGE 5
 WEST, TOWN OF WASHINGTON, LA CROSSE COUNTY, WISCONSIN.

RELOCATION ORDER STH 33, LAX - CASHTON / KIRSCHNER RD - E CO LINE, LA CROSSE COUNTY

TO PROPERLY ESTABLISH, LAY OUT, WIDEN, ENLARGE, EXTEND, CONSTRUCT, IMPROVE, OR MAINTAIN A PORTION OF THE HIGHWAY DESIGNATED ABOVE, THE STATE OF WISCONSIN DEPARTMENT OF TRANSPORTATION DEEMS IT NECESSARY TO RELOCATE OR CHANGE SAID HIGHWAY AND ACQUIRE CERTAIN LANDS AND INTERESTS OR RIGHTS IN LANDS FOR THE ABOVE NAMED PROJECT, TO EFFECT THIS CHANGE, PURSUANT TO AUTHORITY GRANTED UNDER SECTIONS 84.02 (3), 84.09 AND 84.30, WISCONSIN STATUTES. THE DEPARTMENT OF TRANSPORTATION HEREBY ORDERS THAT:

1. THAT PORTION OF SAID HIGHWAY AS SHOWN ON THIS PLAT IS LAID OUT AND ESTABLISHED TO THE LINES AND WIDTHS AS SO SHOWN FOR THE ABOVE PROJECT.

2. THE LANDS OR INTERESTS OR RIGHTS IN LANDS AS SHOWN ON THIS PLAT ARE REQUIRED BY THE DEPARTMENT FOR THE ABOVE PROJECT AND SHALL BE ACQUIRED IN THE NAME OF THE STATE OF WISCONSIN, PURSUANT TO THE PROVISIONS OF SECTION 84.09 (1) OR (2), WISCONSIN STATUTES.

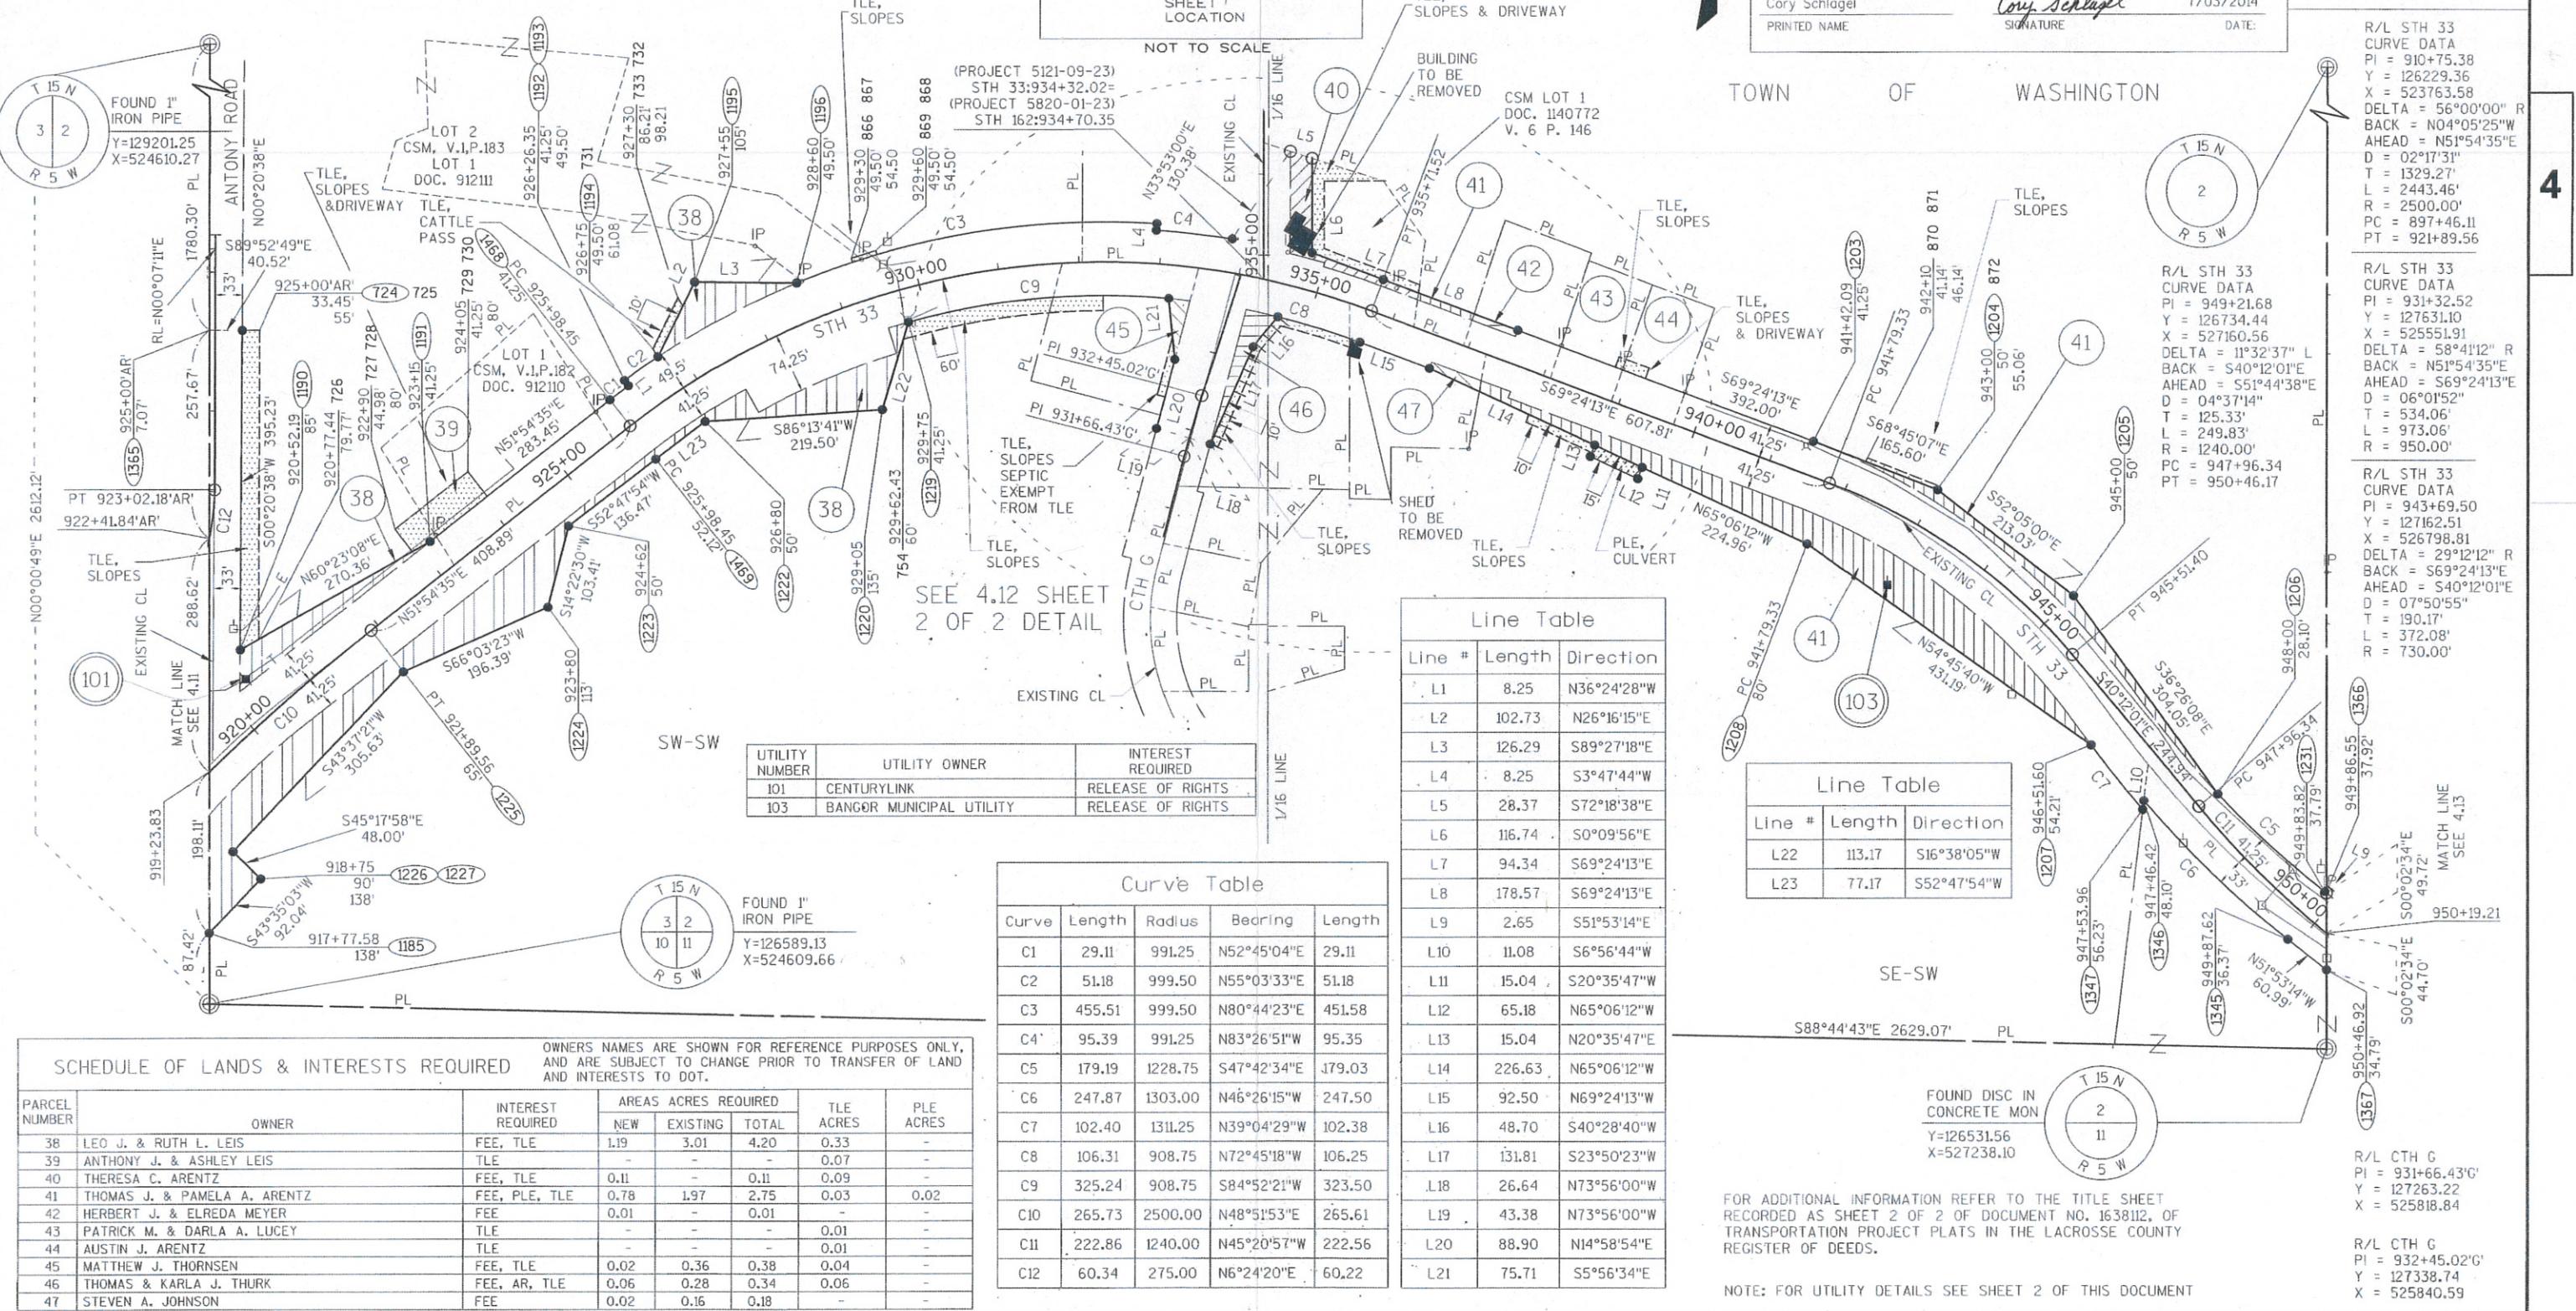

TRANSPORTATION PROJECT PLAT NO: 5121-09-23 - 4.12
SHEET 2 OF 2 (DETAIL SHEET)

FOR ADDITIONAL INFORMATION REFER TO THE TITLE SHEET
RECORDED AS SHEET 2 OF 2 OF DOCUMENT NO. 1638112, OF
TRANSPORTATION PROJECT PLATS IN THE LACROSSE COUNTY
REGISTER OF DEEDS.

R.A. Smith National
Beyond Surveying
and Engineering

16745 W. Blaumond Road, Brookfield WI 53005
262-781-1000 Fax 262-781-8466
www.rasmithnational.com

TPP PROJECT NUMBER 5121-09-23 - 4.12
SHEET 2 OF 2


NOT TO SCALE

POINT	STATION	OFFSET
736	936+16.01	51.25'
737	936+18.35	41.25'
738	938+80	41.25'
739	938+80	55.00'
740	939+20	55.00'
741	939+20	41.25'
1209	936+64.01	41.25'
769	935+57.74	41.25'
768	935+61.54	51.25'
746	934+66.90	51.25'
1211	934+60.38	41.25'
1212	933+22.6'	42.00'
747	933+19.51'G'	51.80'
748	931+90.51'G'	36.73'
1213	931+90.51'G'	26.64'
1470	931+90.51'G'	43.38'
749	932+30.68'G'	44.15'
750	932+30.49'G'	54.14'
1214	932+77.42'G'	46.13'
751	933+03.02'G'	57.46'
1215	933+15	41.25'

R/L STH 33
CURVE DATA
PI = 931+32.52
Y = 127631.10
X = 525551.91
DELTA = 58°41'12" R
BACK = N51°54'35"E
AHEAD = S69°24'13"E
D = 06°01'52"
T = 534.06'
L = 973.06'
R = 950.00'
PC = 925+98.45
PT = 935+71.52

R/L CTH G
PI = 931+66.43'G'
Y = 127263.22
X = 525818.84

R/L CTH G
PI = 932+45.02'G'
Y = 127338.74
X = 525840.59

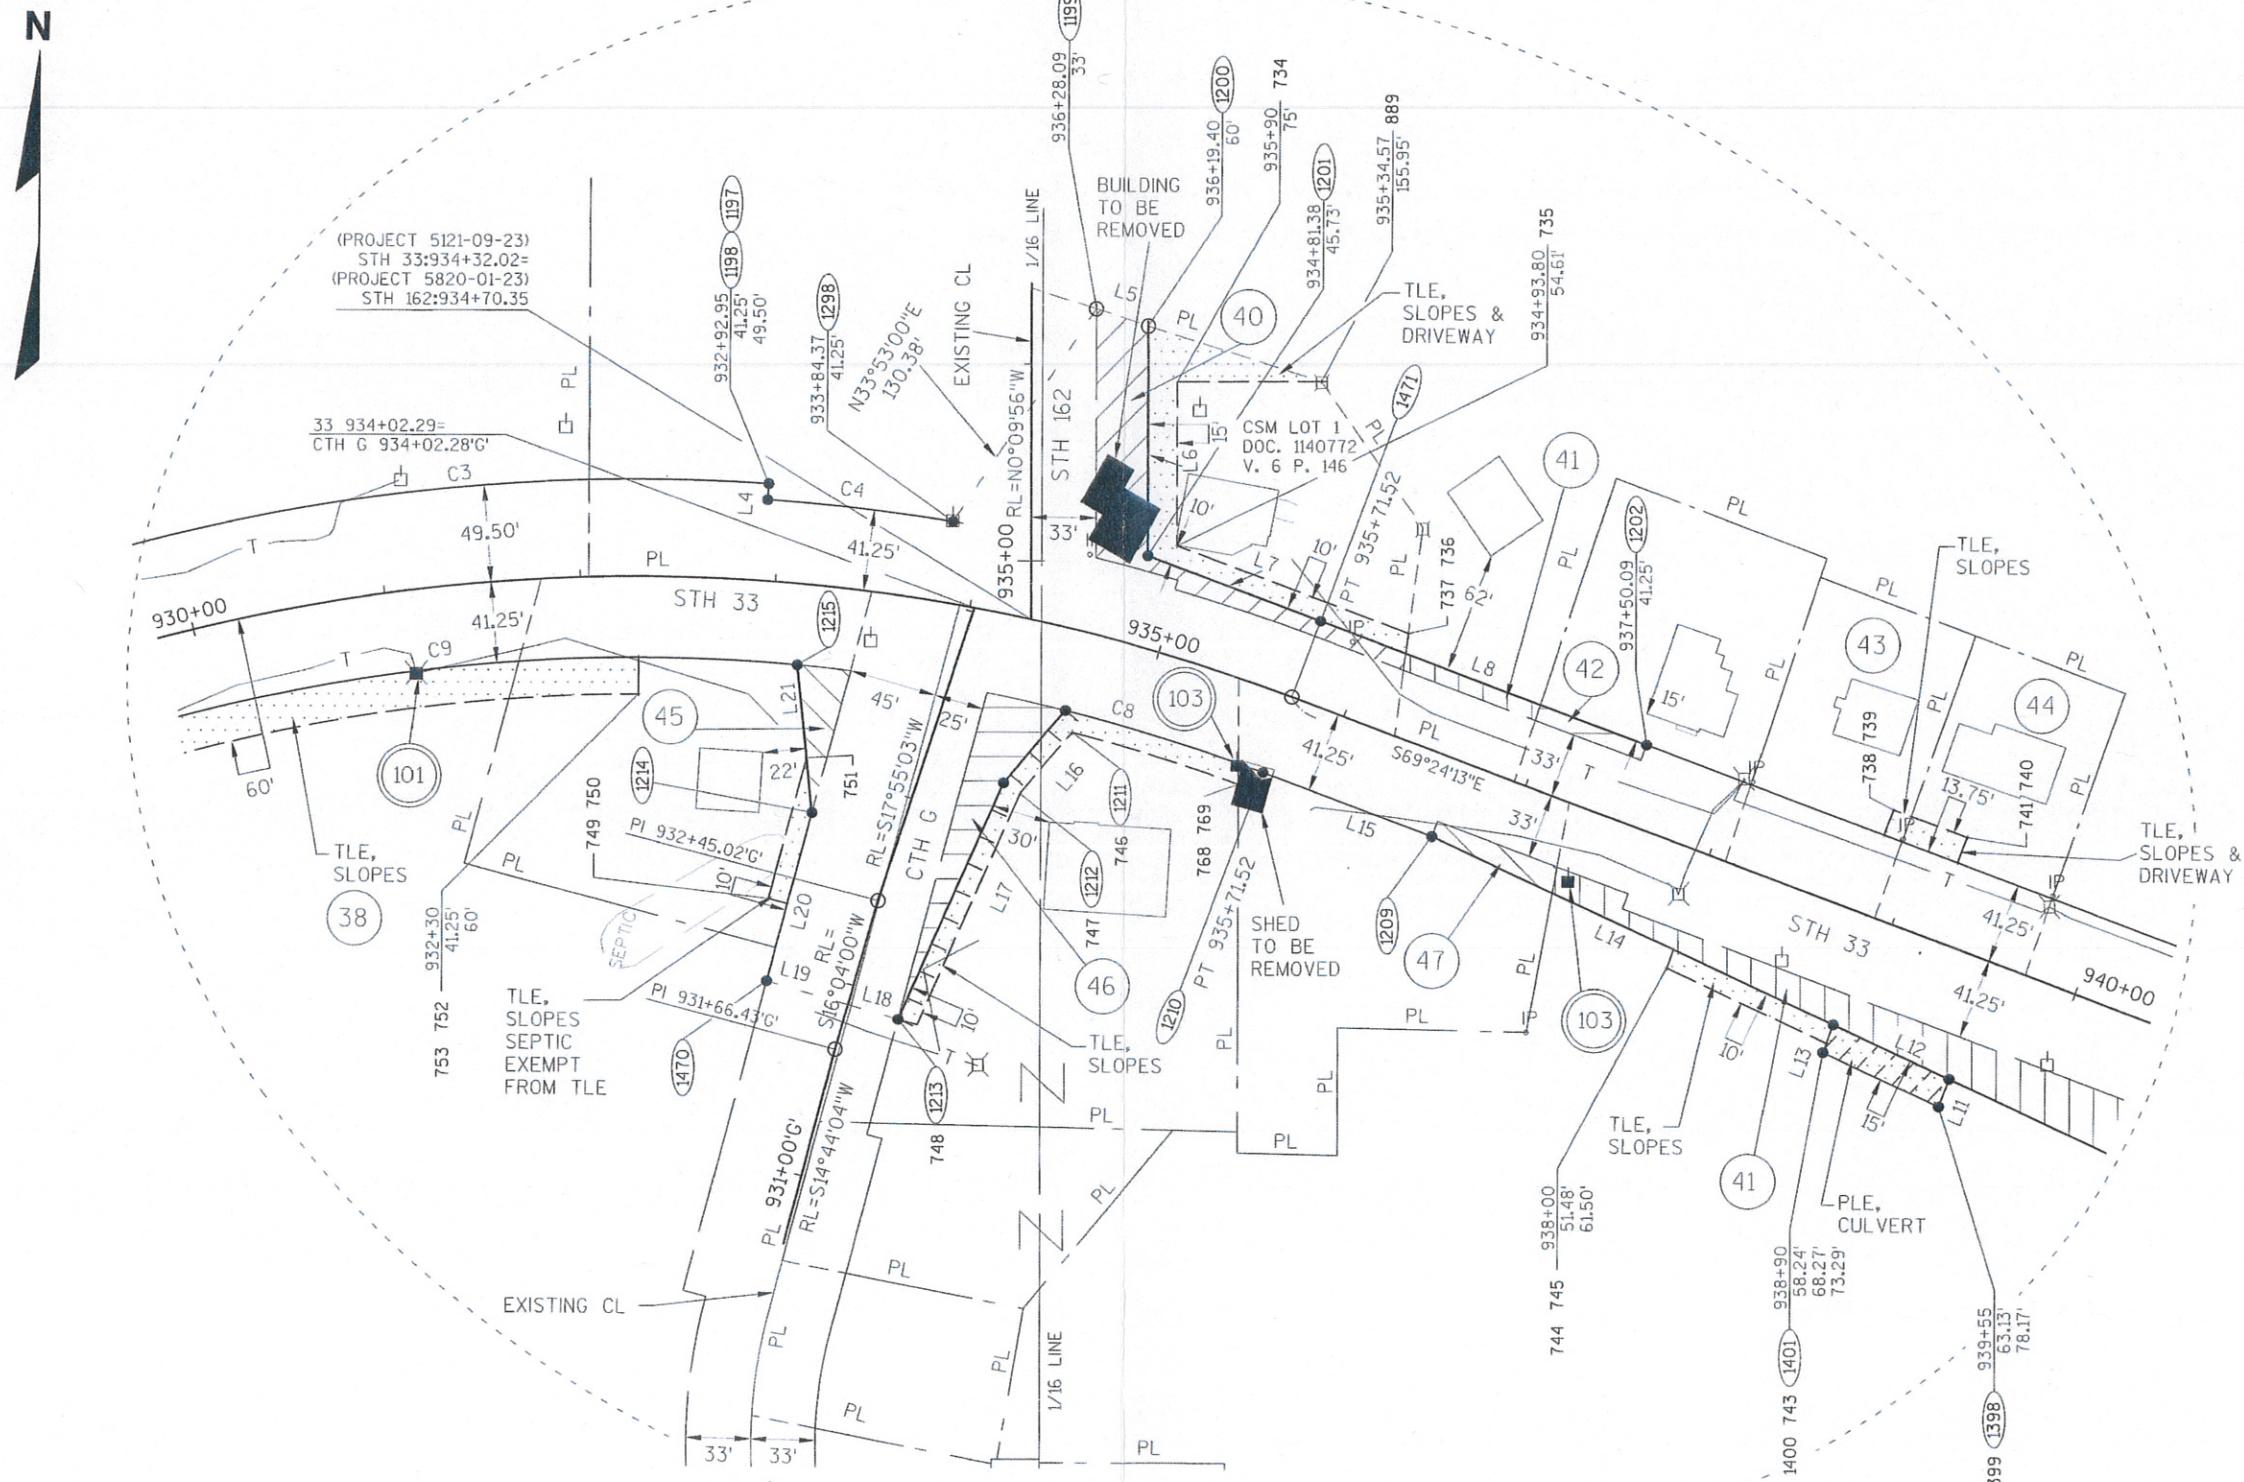

RECEIVED

JUL 18 2014

COUNTY SURVEYOR'S OFFICE


TRANSPORTATION PROJECT PLAT NO: 5121-09-23 - 4.13
 PART OF LOT 2, CSM, V.13, P.81, DOC. 1475191 IN AND INCLUDING PART OF THE SW 1/4-SE 1/4,
 SECTION 2; ALSO PARTS OF THE NW 1/4-NE 1/4 AND THE NE 1/4-NE 1/4, SECTION 11, ALL IN
 TOWNSHIP 15 NORTH, RANGE 5 WEST, TOWN OF WASHINGTON, LA CROSSE COUNTY, WISCONSIN.

RELOCATION ORDER STH 33, LAX - CASHTON / KIRSCHNER RD - E CO LINE, LA CROSSE COUNTY

TO PROPERLY ESTABLISH, LAY OUT, WIDEN, ENLARGE, EXTEND, CONSTRUCT, RECONSTRUCT, IMPROVE, OR MAINTAIN A PORTION OF THE HIGHWAY DESIGNATED ABOVE, THE STATE OF WISCONSIN DEEMS IT NECESSARY TO RELOCATE OR CHANGE SAID HIGHWAY AND ACQUIRE CERTAIN LANDS AND INTERESTS OR RIGHTS IN LANDS FOR THE ABOVE NAMED PROJECT, TO EFFECT THIS CHANGE, PURSUANT TO AUTHORITY GRANTED UNDER SECTIONS 84.02 (3), 84.09 AND 84.30, WISCONSIN STATUTES, THE DEPARTMENT OF TRANSPORTATION HEREBY ORDERS THAT:

1. THAT PORTION OF SAID HIGHWAY AS SHOWN ON THIS PLAT IS LAID OUT AND ESTABLISHED TO THE LINES AND WIDTHS AS SO SHOWN FOR THE ABOVE PROJECT.
2. THE LANDS OR INTERESTS OR RIGHTS IN LANDS AS SHOWN ON THIS PLAT ARE REQUIRED BY THE DEPARTMENT FOR THE ABOVE PROJECT AND SHALL BE ACQUIRED IN THE NAME OF THE STATE OF WISCONSIN, PURSUANT TO THE PROVISIONS OF SECTION 84.09 (1) OR (2), WISCONSIN STATUTES.

4

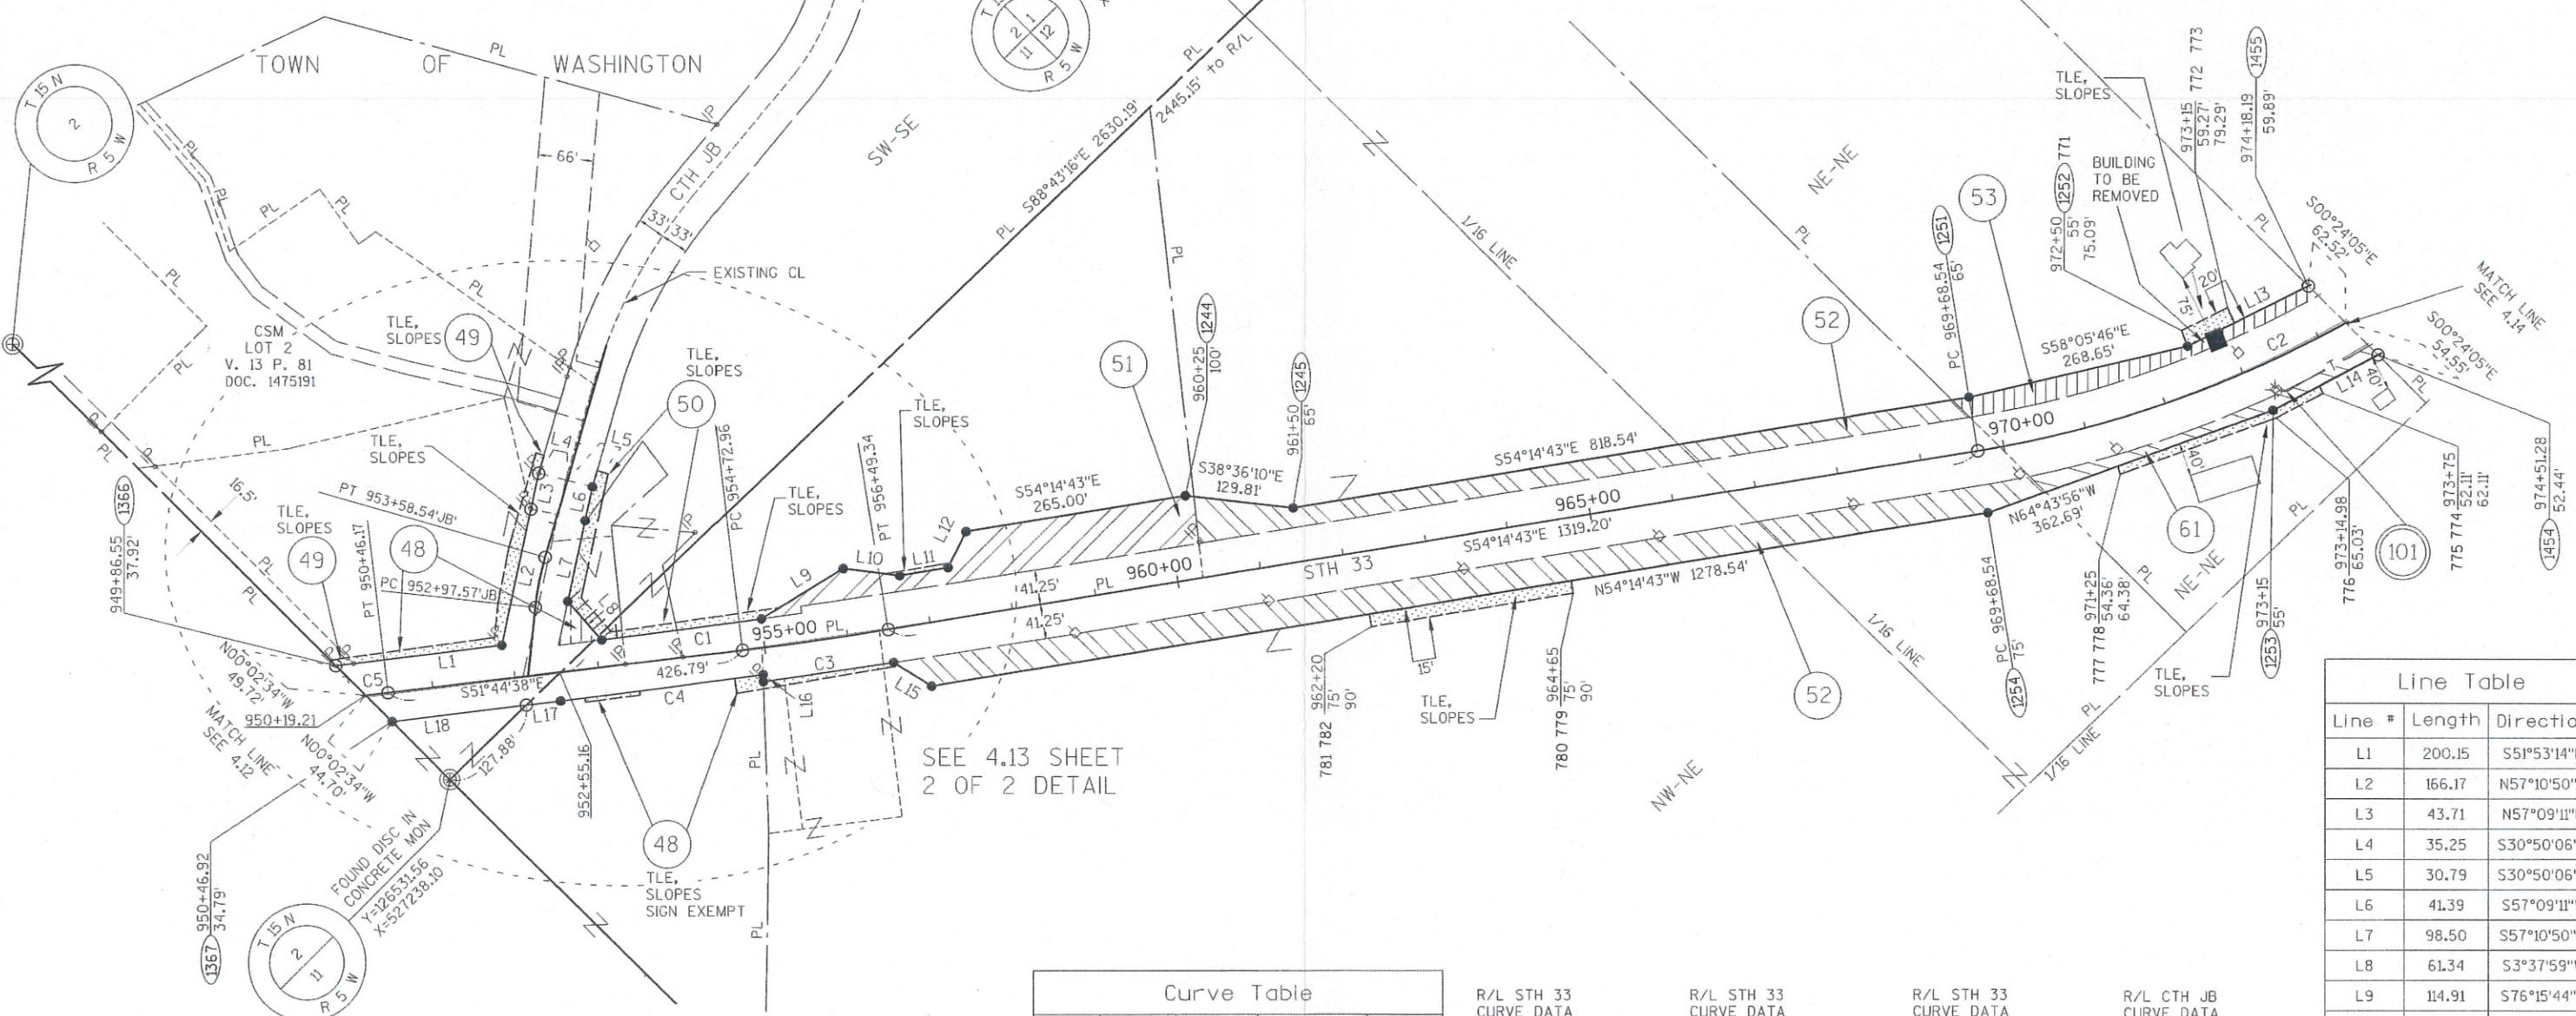

SCHEDULE OF LANDS & INTERESTS REQUIRED

OWNERS NAMES ARE SHOWN FOR REFERENCE PURPOSES ONLY,
 AND ARE SUBJECT TO CHANGE PRIOR TO TRANSFER OF LAND
 AND INTERESTS TO DOT.

PARCEL NUMBER	OWNER	INTEREST REQUIRED	AREAS ACRES REQUIRED			TLE ACRES	PLE ACRES
			NEW	EXISTING	TOTAL		
48	ST. PETER PARISH	FEE, AR, TLE	0.03	0.37	0.40	0.18	-
49	SHAWN STACH	TLE	-	-	-	0.02	-
50	BRANDON M. & MELISSA S. JUSTINGER	TLE	-	-	-	0.03	-
51	PATRICK J. & TERESA L. SLATTERY	FEE, TLE	0.51	0.57	1.08	0.03	-
52	WILLIAM J. & PEGGY J. ARENTZ	FEE, TLE	1.60	2.33	3.93	0.11	-
53	DEBORAH A. GENUNG	FEE, TLE	0.21	0.42	0.63	0.03	-
61	KAREN S. REGET ET AL. LE TO RICHARD J. & EUNICE J. REGET	FEE, TLE	0.14	0.42	0.56	0.06	-

Curve Table				
Curve	Length	Radius	Bearing	Length
C1	192.00	14467.00	S52°29'40"E	192.00
C2	468.01	13500.00	S64°10'36"E	465.67
C3	157.65	14541.25	N53°09'17"W	157.65
C4	243.55	14533.00	N52°22'02"W	243.55
C5	26.96	1240.00	S51°07'15"E	26.96

R/L STH 33 CURVE DATA				
PI	Y	X	DELTA	BACK
949+2168	126337.96	527663.38	02°30'05" L	S51°44'38"E
Y = 126734.44	X = 527160.56	D = 04°37'14"	AHEAD = S51°44'38"E	D = 01°25'06"
X = 527160.56	R = 1240.00'	T = 125.33'	D = 04°14'39"	T = 88.20'
D = 04°37'14"	C = 4040.00'	L = 249.83'	D = 01°22'13"	L = 176.38'
T = 125.33'	R = 1350.00'	R = 1350.00'	T = 76.93'	L = 1396.42'
L = 249.83'			L = 60.97'	R = 350.00'

R/L CTH JB CURVE DATA				
PI	Y	X	DELTA	BACK
953+28.14'JB'	125066.87	527479.60	59°15'57" L	S54°14'43"E
Y = 126622.52	X = 527479.60	AHEAD = N66°29'21"E	D = 09°58'50" R	D = 16°22'13"
X = 527479.60	R = 4040.00'	D = 04°14'39"	T = 76.93'	T = 30.56'
D = 09°58'50" R	T = 176.38'	T = 88.20'	L = 1396.42'	L = 60.97'
AHEAD = N66°29'21"E	R = 1350.00'	L = 176.38'	R = 350.00'	R = 1350.00'
D = 16°22'13"				

FOR ADDITIONAL INFORMATION REFER TO THE TITLE SHEET RECORDED
 AS SHEET 2 OF 2 OF DOCUMENT NO. 1638112, OF TRANSPORTATION
 PROJECT PLATS IN THE LACROSSE COUNTY REGISTER OF DEEDS.

R.A. Smith National

Beyond Surveying
and Engineering
16745 W. Blumound Road, Brookfield WI 53006
262-781-1000 Fax 262-78-9466
www.rasmithnational.com

RESERVED FOR REGISTER OF DEEDS
 PROJECT NUMBER 5121-09-23 - 4.13
 SHEET 1 OF 2

RECEIVED

JUL 18 2014

COUNTY SURVEYOR'S OFFICE

GREGORY A. KUNZ
 DATE
 AGENT FOR R.A. SMITH NATIONAL
 R.L.S. NUMBER 1346

Cory Schlagel
 PRINTED NAME
 Cory Schlagel
 SIGNATURE
 7/02/2014
 DATE:

THIS PLAT AND RELOCATION ORDER ARE APPROVED
 FOR THE WISCONSIN DEPARTMENT OF TRANSPORTATION.

TRANSPORTATION PROJECT PLAT NO: 5121-09-23 - 4.13
SHEET 2 of 2 (DETAIL SHEET)

NOT TO SCALE

FOR ADDITIONAL INFORMATION REFER TO THE TITLE SHEET RECORDED AS SHEET 2 OF 2 OF DOCUMENT NO. 1638112, OF TRANSPORTATION PROJECT PLATS IN THE LACROSSE COUNTY REGISTER OF DEEDS.

R.A. Smith National
Beyond Surveying
and Engineering


16745 W. Blumound Road, Brookfield WI 53005
262-781-1000 Fax 262-781-8466
www.rasmithnational.com

TPP PROJECT NUMBER 5121-09-23 - 4.13
SHEET 2 OF 2

RECEIVED

JUL 18 2014

COUNTY SURVEYOR'S OFFICE

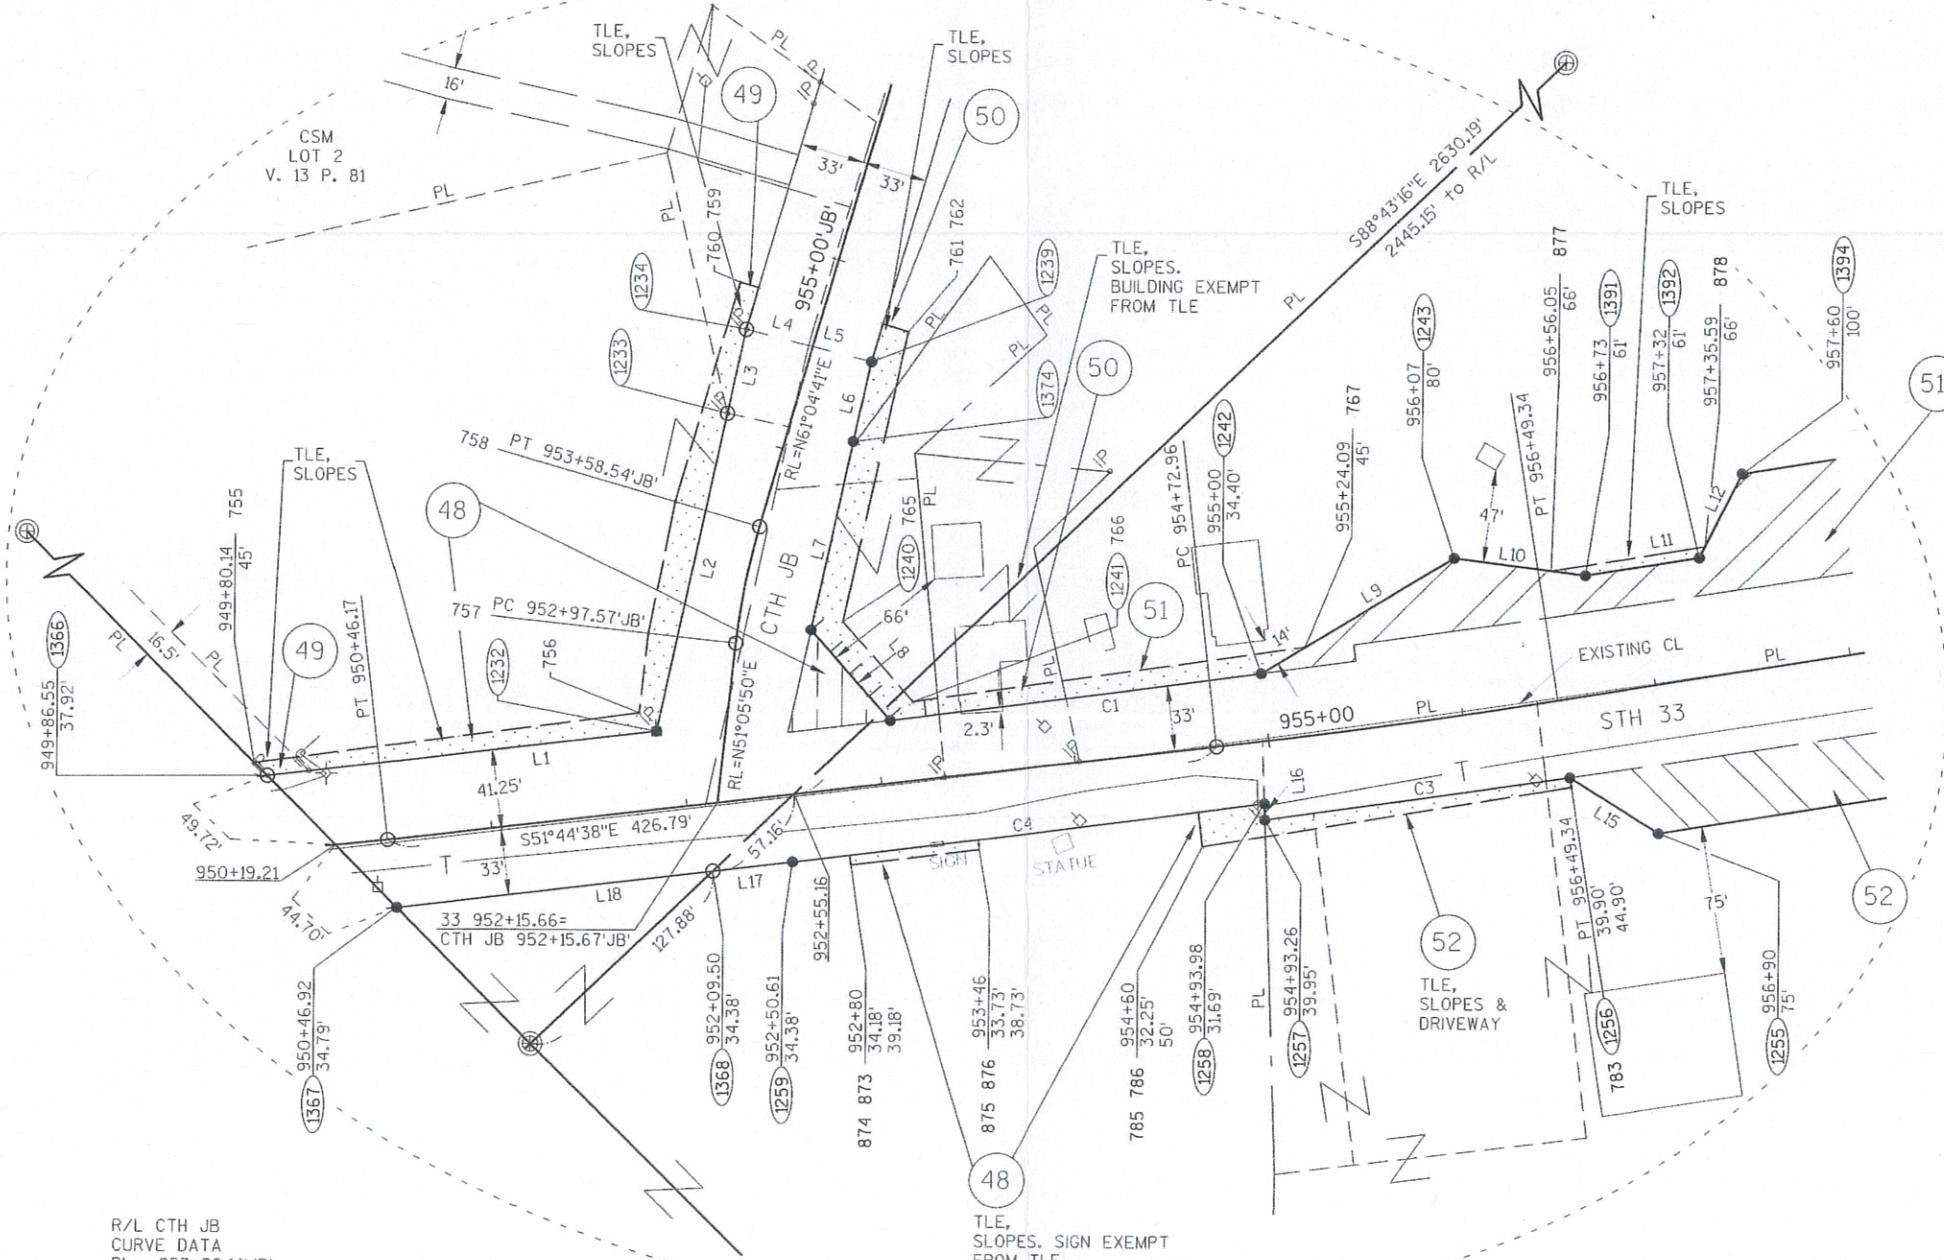

POINT	STATION	OFFSET
1232	951+88.55	39.81'
756	951+80.91	50.00'
1233	954+09.19'JB'	32.24'
1234	954+52.79'JB'	35.23'
1239	954+55'JB'	30.77'
1374	954+13.67'JB	33.61'
757	952+97.57'JB'	45.00'
758	953+58.54'JB'	45.00'
759	954+75'JB'	45.00'
760	954+75'JB'	35.19'
761	954+75'JB'	30.81'
762	954+75'JB'	44.47'
1240	953+10.13'JB'	37.32'
765	953+17.78'JB'	52.74'
1241	953+07.79	31.98'
766	953+20.37	40.15'

BANGOR MUNICIPAL UTILITY
NON-DESCRIPT MAINTENANCE
UTILITY EASEMENT
V. 185 P. 103
PARCELS 48, 49, 50

66' ACCESS EASEMENT
DOC 1447392
PARCEL 49

INGRESS EGREG EASEMENT
JIM STOLPA
PLAT OF SURVEY
DATED 8-15-94
PARCEL 48

101 CENTURYLINK
NON-DESCRIPT
EASEMENT
V. 545 P. 320
DOC 835011
PARCELS 48, 52

16' DWY EASEMENT
DOC 1442731
PARCEL 49

WELL AGREEMENTS
EASEMENT
V. 555 P. 397
V. 742 P. 660
DOC 842779
PARCEL 51

HOLDING TANK AGREEMENT
EASEMENT
V. 555 P. 397
DOC 842779
PARCELS 49, 50

NON-DESCRIPT
EASEMENT
V. 555 P. 397
DOC 842779
PARCEL 53

NON-DESCRIPT
EASEMENT
V. 555 P. 397
DOC 842779
PARCEL 61

R/L STH 33
CURVE DATA
PI = 949+21.68
Y = 126734.44
X = 527160.56
DELTA = 11°32'37" L
BACK = S40°12'01"E
AHEAD = S51°44'38"E
D = 04°37'14"
T = 125.33'
L = 249.83'
R = 1240.00'

R/L STH 33
CURVE DATA
PI = 955+61.16
Y = 126337.96
X = 527663.38
DELTA = 02°30'05" L
BACK = S51°44'38"E
AHEAD = S54°14'43"E
D = 01°25'06"
T = 88.20'
L = 176.38'
R = 350.00'

R/L CTH JB
CURVE DATA
PI = 953+28.14'JB'
Y = 126622.52
X = 527479.60
DELTA = 09°58'50" R
BACK = N51°05'50"E
AHEAD = N61°04'41"E
D = 16°22'13"
T = 30.56'
L = 60.97'
R = 350.00'

TRANSPORTATION PROJECT PLAT NO: 5121-09-23 - 4.14
AMENDMENT NO. 1

AMENDS UTILITY PARCEL NUMBER 103 OF TRANSPORTATION PROJECT PLAT 5121-09-23-4.14 RECORDED AS DOCUMENT NUMBER 1639279.

PART OF THE NE1/4-NE1/4, SECTION 11, ALSO PART OF THE NW1/4-NW1/4 AND THE NE1/4-NW1/4, SECTION 12, ALL IN TOWNSHIP 15 NORTH, RANGE 5 WEST, TOWN OF WASHINGTON, LA CROSSE COUNTY, WISCONSIN.



RELOCATION ORDER STH 33, LAX - CASHTON / KIRSCHNER RD - E CO LINE, LA CROSSE COUNTY

TO PROPERLY ESTABLISH, LAY OUT, WIDEN, ENLARGE, EXTEND, CONSTRUCT, RECONSTRUCT, IMPROVE, OR MAINTAIN A PORTION OF THE HIGHWAY DESIGNATED ABOVE, THE STATE OF WISCONSIN DEPARTMENT OF TRANSPORTATION DEEMS IT NECESSARY TO RELOCATE OR CHANGE SAID HIGHWAY AND ACQUIRE CERTAIN LANDS AND INTERESTS OR RIGHTS IN LANDS FOR THE ABOVE NAMED PROJECT, TO EFFECT THIS CHANGE, PURSUANT TO AUTHORITY GRANTED UNDER SECTIONS 84.02 (3), 84.09 AND 84.30, WISCONSIN STATUTES, THE DEPARTMENT OF TRANSPORTATION HEREBY ORDERS THAT:

1. THAT PORTION OF SAID HIGHWAY AS SHOWN ON THIS PLAT IS LAID OUT AND ESTABLISHED TO THE LINES AND WIDTHS AS SO SHOWN FOR THE ABOVE PROJECT.
2. THE LANDS OR INTERESTS OR RIGHTS IN LANDS AS SHOWN ON THIS PLAT ARE REQUIRED BY THE DEPARTMENT FOR THE ABOVE PROJECT AND SHALL BE ACQUIRED IN THE NAME OF THE STATE OF WISCONSIN, PURSUANT TO THE PROVISIONS OF SECTION 84.09 (1) OR (2), WISCONSIN STATUTES.

R/L STH 33
CURVE DATA
PI = 977+36.47
Y = 125066.87
X = 529428.72
DELTA = 59°15'57" L
BACK = S54°14'43"E
AHEAD = N66°29'21"E
D = 04°14'39"
T = 767.93'
L = 1396.42'
R = 1350.00'

Curve Table					
Curve	Length	Radius	Bearing	Length	
C1	928.41	1350.00	N86°11'26"E	910.22	

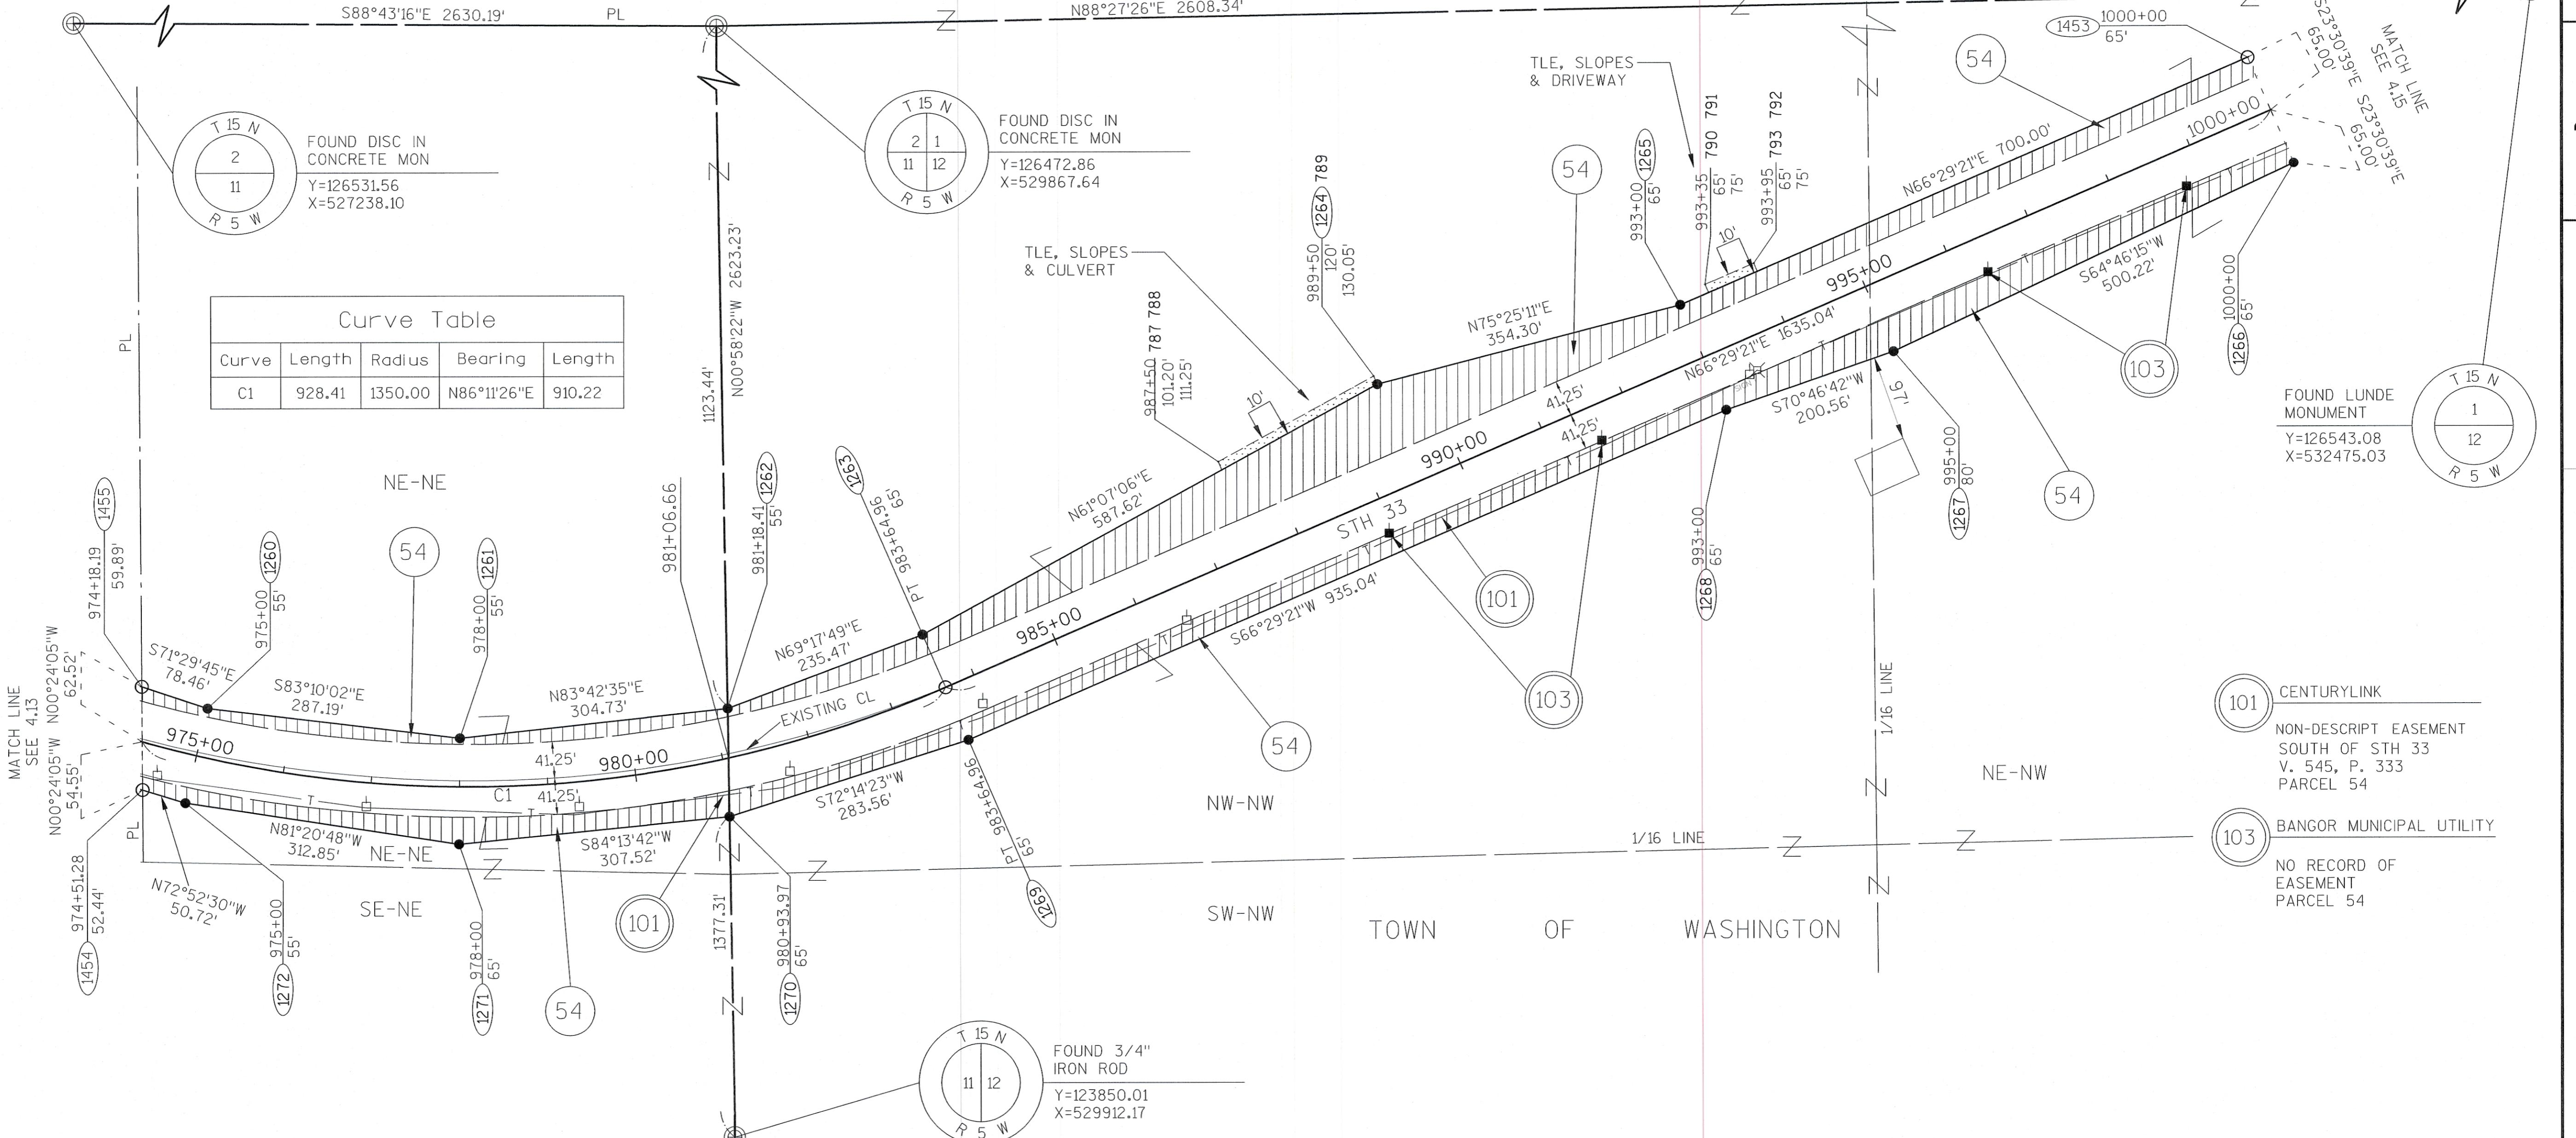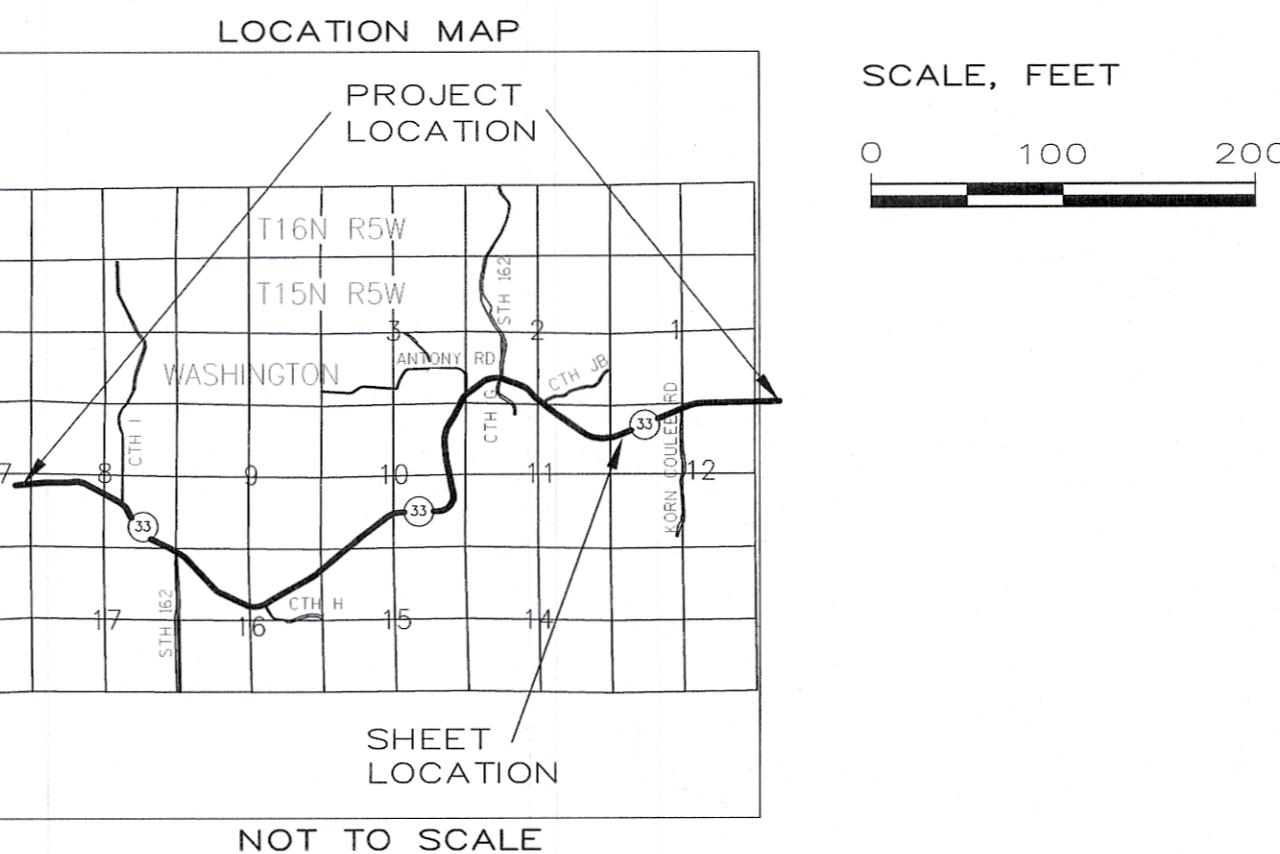

SCHEDULE OF LANDS & INTERESTS REQUIRED

OWNERS NAMES ARE SHOWN FOR REFERENCE PURPOSES ONLY, AND ARE SUBJECT TO CHANGE PRIOR TO TRANSFER OF LAND AND INTERESTS TO DOT.

PARCEL NUMBER	OWNER	INTEREST REQUIRED	AREAS ACRES REQUIRED			TLE ACRES	PLE ACRES
			NEW	EXISTING	TOTAL		
54	THOMAS P. & MELISSA L. SCHABU	FEE, TLE	3.27	3.58	6.85	0.06	-

UTILITY NUMBER	UTILITY OWNER	INTEREST REQUIRED
101	CENTURYLINK	RELEASE OF RIGHTS
103	BANGOR MUNICIPAL UTILITY	RELEASE OF RIGHTS

FOR ADDITIONAL INFORMATION REFER TO THE TITLE SHEET RECORDED AS SHEET 2 OF 2 OF DOCUMENT NO. 1638112, OF TRANSPORTATION PROJECT PLATS IN THE LACROSSE COUNTY REGISTER OF DEEDS.

R.A. Smith National

Beyond Surveying
and Engineering
16745 W. Bluemound Road, Brookfield WI 53005
262-781-1000 Fax 262-781-8466
www.rasmithnational.com

RESERVED FOR REGISTER OF DEEDS
PROJECT NUMBER 5121-09-23 - 4.14
AMENDMENT NO. 1

I, GREGORY A. KUNZ, REGISTERED LAND SURVEYOR, HEREBY CERTIFY THAT IN FULL COMPLIANCE WITH THE PROVISIONS OF SECTION 84.095 OF WISCONSIN STATUTES AND UNDER THE DIRECTION OF THE DEPARTMENT, I HAVE SURVEYED AND MAPPED TRANSPORTATION PROJECT PLAT 5121-09-23 - 4.14 AMENDMENT NO. 1 AND THAT SUCH PLAT CORRECTLY REPRESENTS ALL EXTERIOR BOUNDARIES OF THE SURVEYED LAND.

Gregory A. Kunz 09/08/2014
GREGORY A. KUNZ
AGENT FOR R.A. SMITH NATIONAL
R.L.S. NUMBER 1346

THIS PLAT AND RELOCATION ORDER ARE APPROVED
FOR THE WISCONSIN DEPARTMENT OF TRANSPORTATION.

Cory Schlagel 10/16/14
CORY SCHLAGEL
PRINTED NAME
SIGNATURE
DATE:

TRANSPORTATION PROJECT PLAT NO. 5121-09-23 - 4.15

AMENDMENT NO. 1

AMENDS UTILITY PARCEL NUMBERS 101 & 103 OF TRANSPORTATION PROJECT PLAT 5121-09-23-4.15 RECORDED AS DOCUMENT NUMBER 1639280.

PART OF THE SW1/4-SE1/4 OF SECTION ONE; ALSO PARTS OF THE NW1/4-NE1/4 AND THE NE1/4-NW1/4 OF SECTION 12, ALL IN TOWNSHIP 15 NORTH, RANGE 5 WEST, TOWN OF WASHINGTON, LA CROSSE COUNTY, WISCONSIN.

RELOCATION ORDER STH 33, LAX - CASHTON / KIRSCHNER RD - E CO LINE, LA CROSSE COUNTY

TO PROPERLY ESTABLISH, LAY OUT, WIDEN, ENLARGE, EXTEND, CONSTRUCT, RECONSTRUCT, IMPROVE, OR MAINTAIN A PORTION OF THE HIGHWAY DESIGNATED ABOVE, THE STATE OF WISCONSIN DEEMS IT NECESSARY TO RELOCATE OR CHANGE SAID HIGHWAY AND ACQUIRE CERTAIN LANDS AND INTERESTS OR RIGHTS IN LANDS FOR THE ABOVE NAMED PROJECT, TO EFFECT THIS CHANGE, PURSUANT TO AUTHORITY GRANTED UNDER SECTIONS 84.02 (3), 84.09 AND 84.30, WISCONSIN STATUTES, THE DEPARTMENT OF TRANSPORTATION HEREBY ORDERS THAT:

1. THAT PORTION OF SAID HIGHWAY AS SHOWN ON THIS PLAT IS LAID OUT AND ESTABLISHED TO THE LINES AND WIDTHS AS SO SHOWN FOR THE ABOVE PROJECT.
2. THE LANDS OR INTERESTS OR RIGHTS IN LANDS AS SHOWN ON THIS PLAT ARE REQUIRED BY THE DEPARTMENT FOR THE ABOVE PROJECT AND SHALL BE ACQUIRED IN THE NAME OF THE STATE OF WISCONSIN, PURSUANT TO THE PROVISIONS OF SECTION 84.09 (1) OR (2), WISCONSIN STATUTES.

4

