

CLAYTON C. SOLBERG

REGISTERED LAND SURVEYOR
509 MAIN STREET — P.O. BOX 445
LA CROSSE, WISCONSIN 54601

PHONES
OFFICE 785-1615
RES. 784-3947


RICHARD TO CHRISTOPHERSON

Part of the SW $\frac{1}{4}$ of the NE $\frac{1}{4}$, Section 16 Township 15 North of Range 5 West, LaCrosse County, Wisconsin described as follows:

Commencing at the Southwest corner of said SW $\frac{1}{4}$ of the NE $\frac{1}{4}$; thence Northerly along the West line thereof 537 feet to the centerline of State Trunk Highway 33; thence along said centerline on the arc of a 573 foot radius curve concave to the Northwest 340 feet; thence continuing along said centerline on the arc of a 1454 foot radius curve concave to the Northwest 216 feet to the intersection of said centerline with the centerline of County Trunk Highway "H"; thence along said centerline South 37° 30' East 333.9 feet to the point of beginning of this description: Thence continuing along said centerline South 37° 30' East 201.78 feet; thence continuing along said centerline on the arc of a 231.01 radius curve concave to the Northeast the long chord of which bears South 62° 15' East 193.43 feet; thence continuing along said centerline South 87° 00' East 359.7 feet thence North 6° 20' West 1051.0 feet to the centerline of said State Trunk Highway "33"; thence along said centerline South 55° 15' West 737.7 feet; thence South 36° 05' East 182.5 feet; thence South 55° 00' West 22.0 feet; thence South 32° 06' East 60.0 feet; thence South 00° 19' West 47.34 feet; thence South 28° 21' 30" West 110 feet to the point of beginning.

EXCEPT that portion taken for highway purposes.

Containing 11.04 acres more or less.

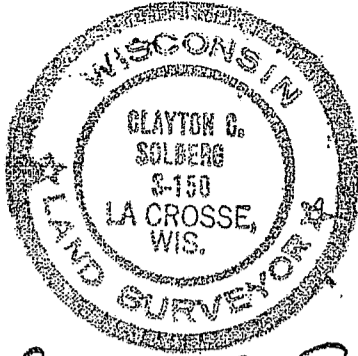

Clayton C. Solberg

1"=100'
-X-X-X- = FENCE

SEPTEMBER 7, 1979



$\Delta = 43^{\circ}25'$
 $D = 10'$
 $T = 228.1'$
 $L = 434.2'$
 $R = 573'$

$\Delta = 12^{\circ}35'$
 $D = 3^{\circ}56'$
 $T = 160'$
 $L = 313.3'$
 $R = 1454'$

$\Delta = 49^{\circ}30'$
 $D = 25^{\circ}00'$
 $T = 106.34'$
 $L = 198.0'$
 $R = 231.01'$

S.T.H. 33
S 55°15' W

C.T.H. H
S 37°50' E

11.04 acres ±

SW CORNER SW 1/4, NE 1/4
SEC. 16 T15N R5W
LA CROSSE Co., Wisc.

SET IRON PIPE 1' So. of FENCEPOST
FOUND STEEL FENCEPOSTS

RICHARD TO CHRISTOPHERSON

