


THIS IS NOT A COMPLETE SURVEY.
THIS MAP IS FOR AN AREA ESTIMATE.

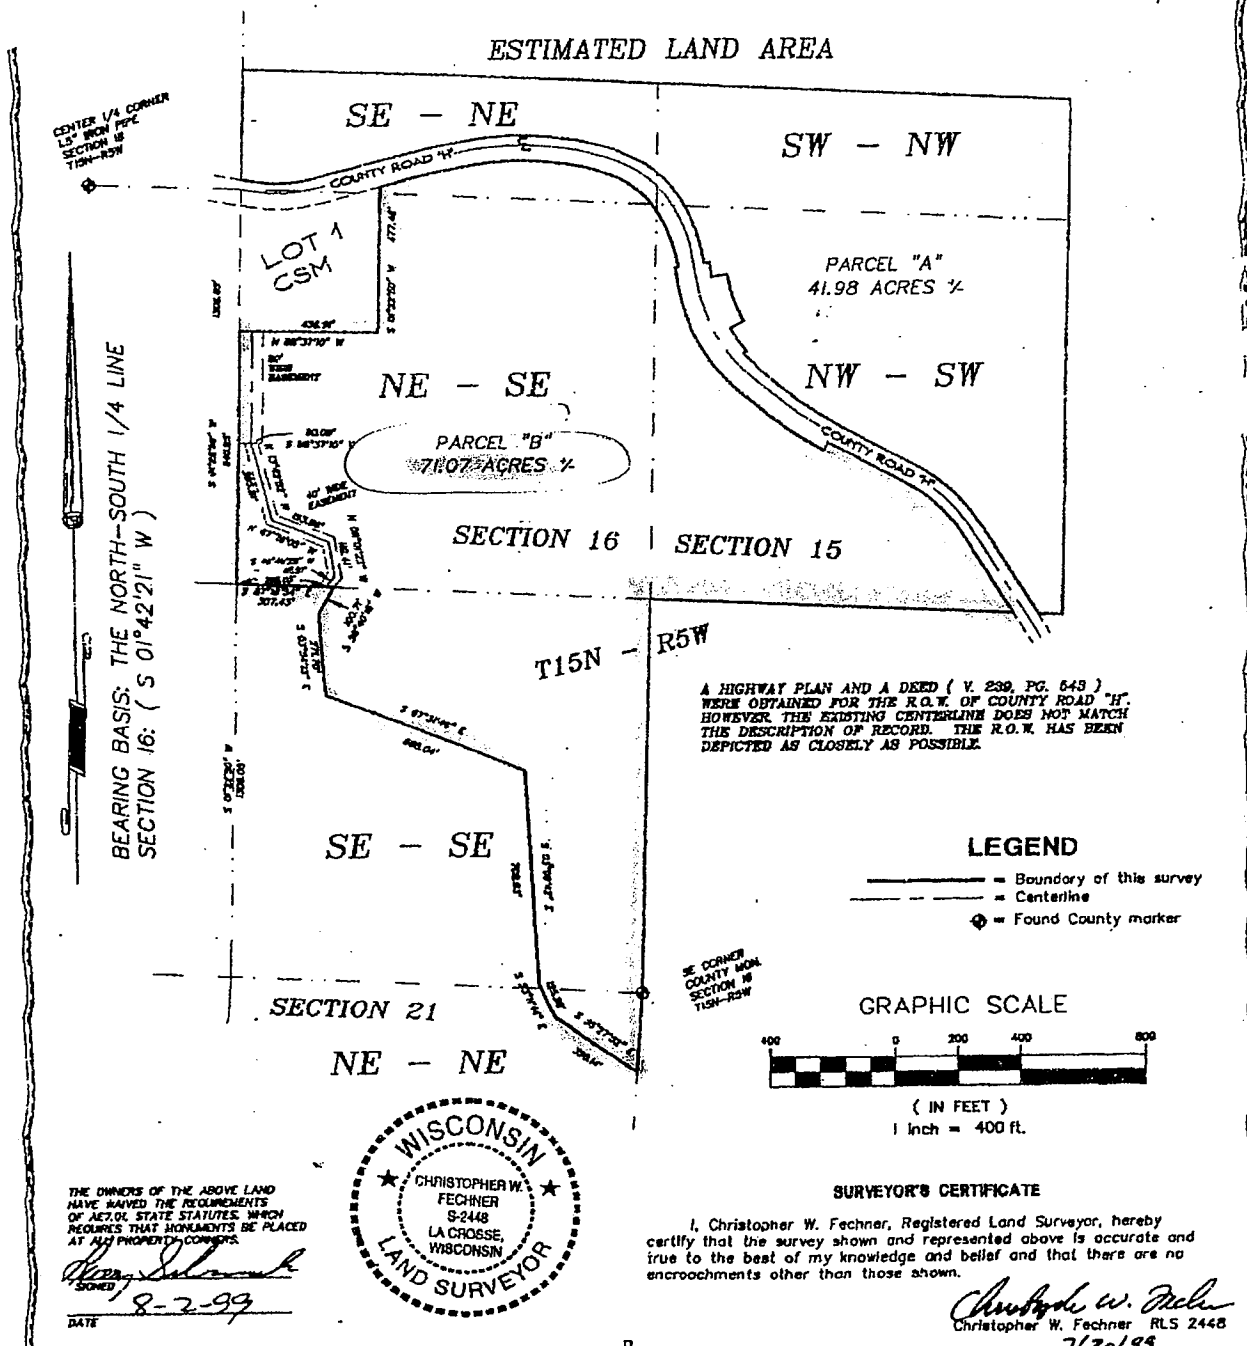

SURVEY FOR
L.S., J.R., & M.S.

PART OF SECTIONS 15 & 16
T15N-R5W, TOWN OF WASHINGTON
LACROSSE COUNTY, WI

COUNTY ROAD "H"

DRAWN BY:	DATE:
CHF	7/30/99
REVISED BY:	DATE:

SHEET 01 OF 2 3871A CF. 3

COULEE REGION LAND SURVEYORS, LLC

217 SOUTH 4TH STREET - P.O. BOX 1054
LA CROSSE, WISCONSIN 54601

PHONE: 784-1411 FAX: 784-1408